


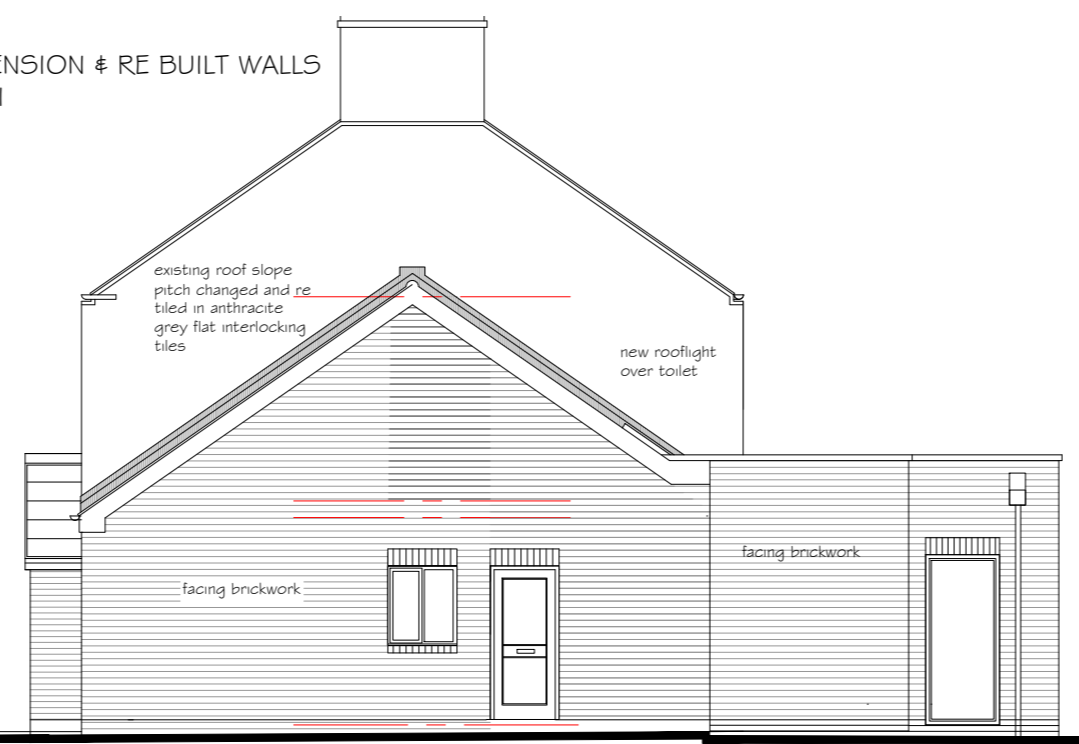


NORTH ELEVATION




WEST ELEVATION




SOUTH ELEVATION

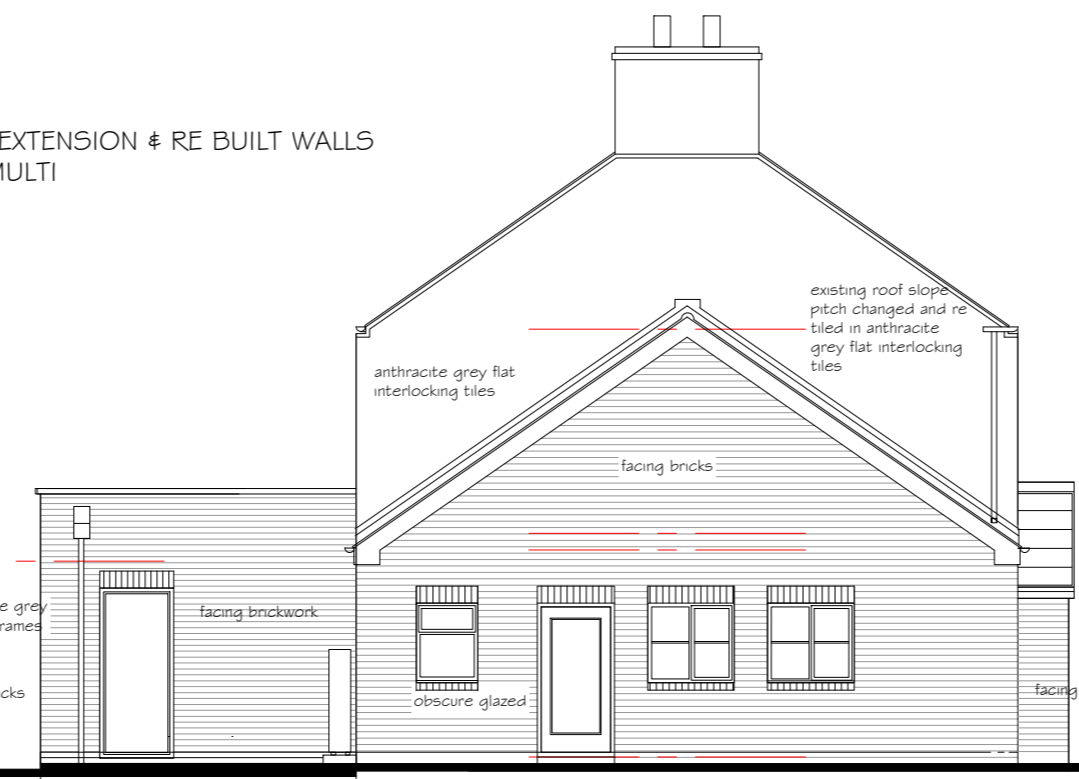


EAST ELEVATION

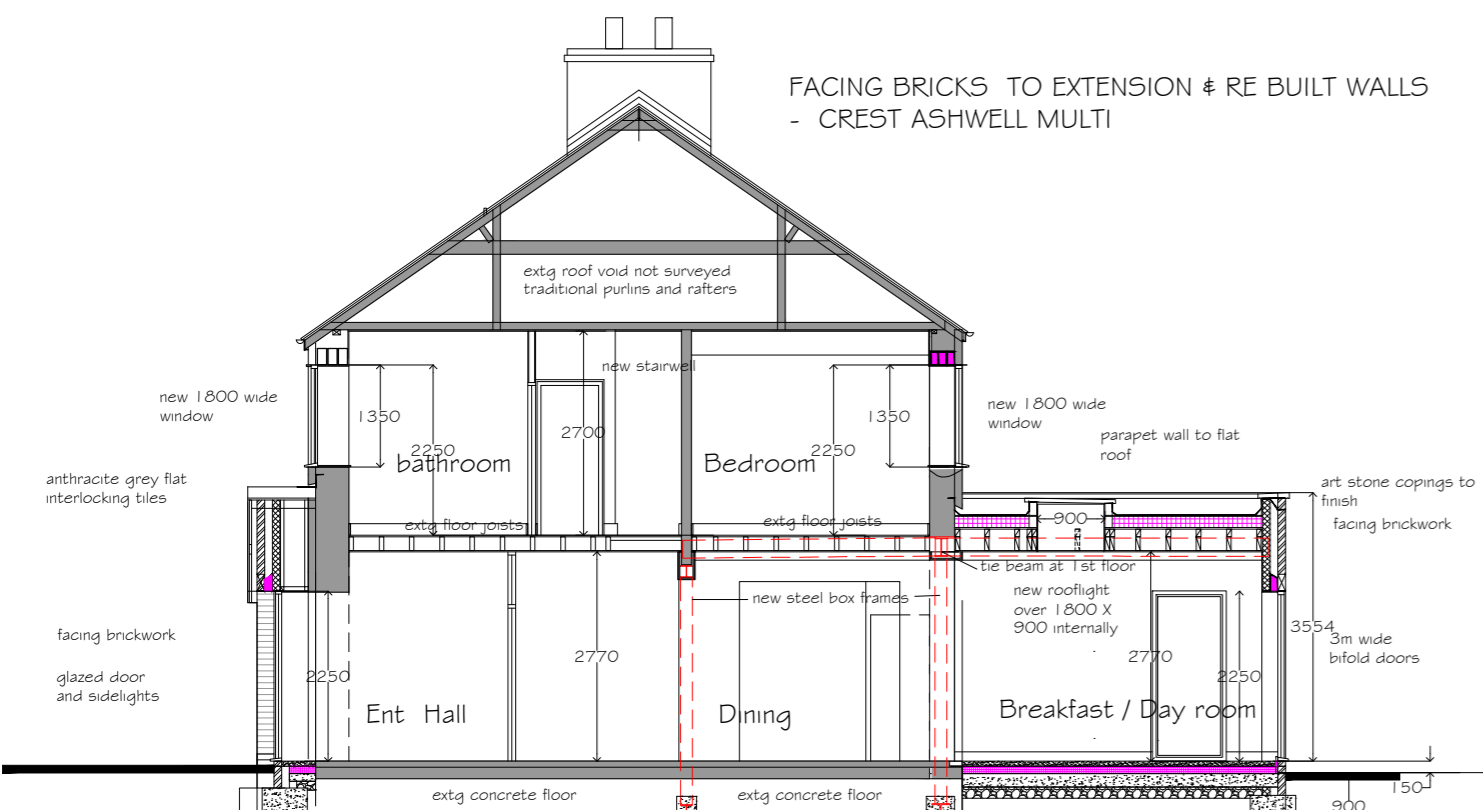


TYPICAL SECTION A - A PROPOSED

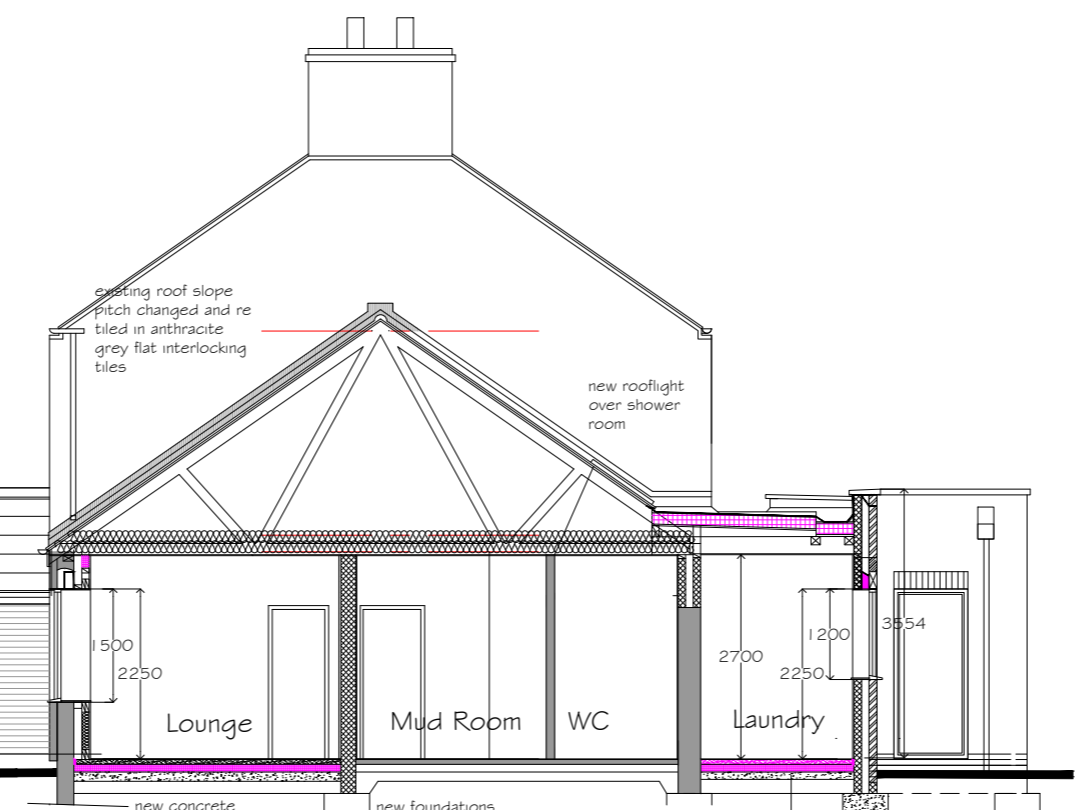

TYPICAL SECTION B - B PROPOSED

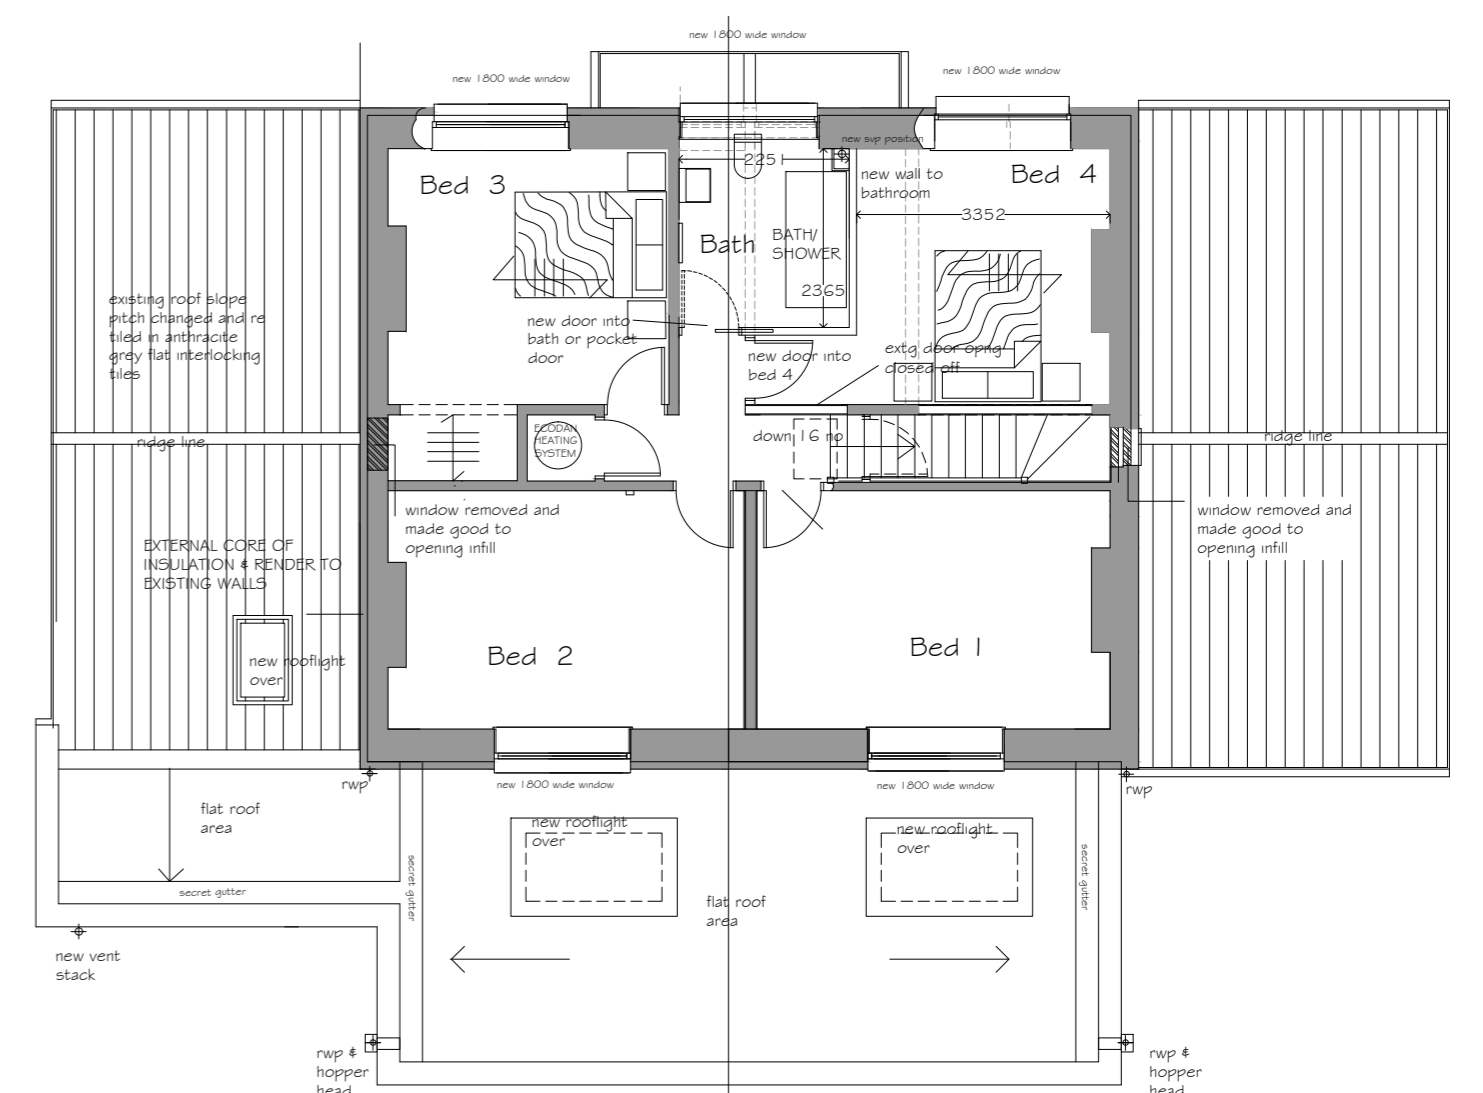

FIRST FLOOR PLAN

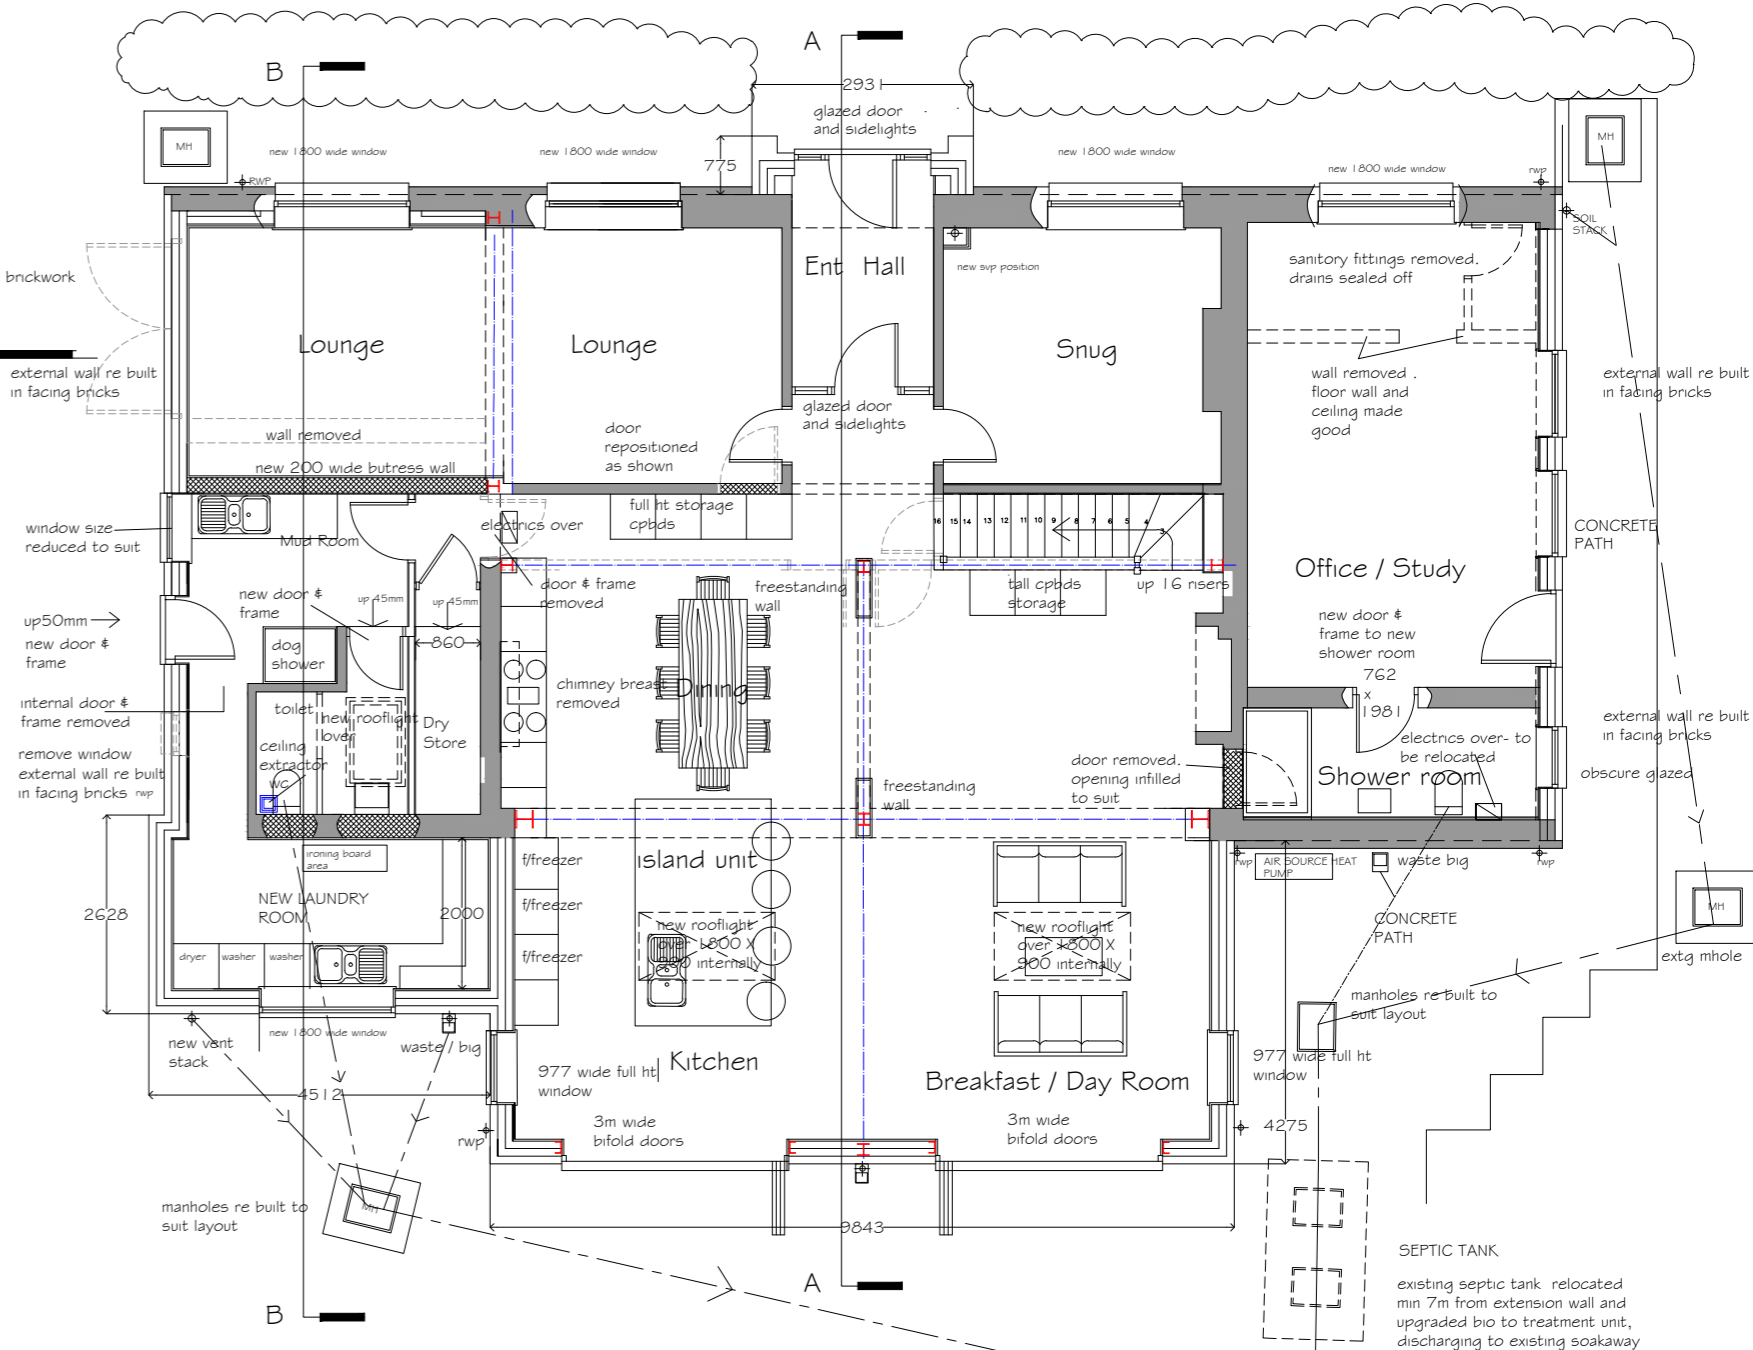

GROUND FLOOR PLAN



PROPOSED EXTENSIONS and INTERNAL ALTERATIONS
 HIGHFIELD HOUSE NEAT MARSH ROAD · PRESTON · HU12 8TR
 PLANS and ELEVATIONS PROPOSED

Rev C - amendments in line with clients requirements - Jan 2024
 Rev D Paviors removed at front entrance door - Jan 2024
C.C.F.D. (Hull) Limited
 Architects & Builders
 46, HEMBLE WAY, KINGSWOOD
 HULL, HU7 3ET, EAST YORKSHIRE
 TEL 01482 826634 FAX 01482 825771
 Email carl@ccwf.karoo.co.uk
 scale: 1:100 - plans and elevations @ A2
 date: Mar 2023
 DRG NO PW/001/02 D