

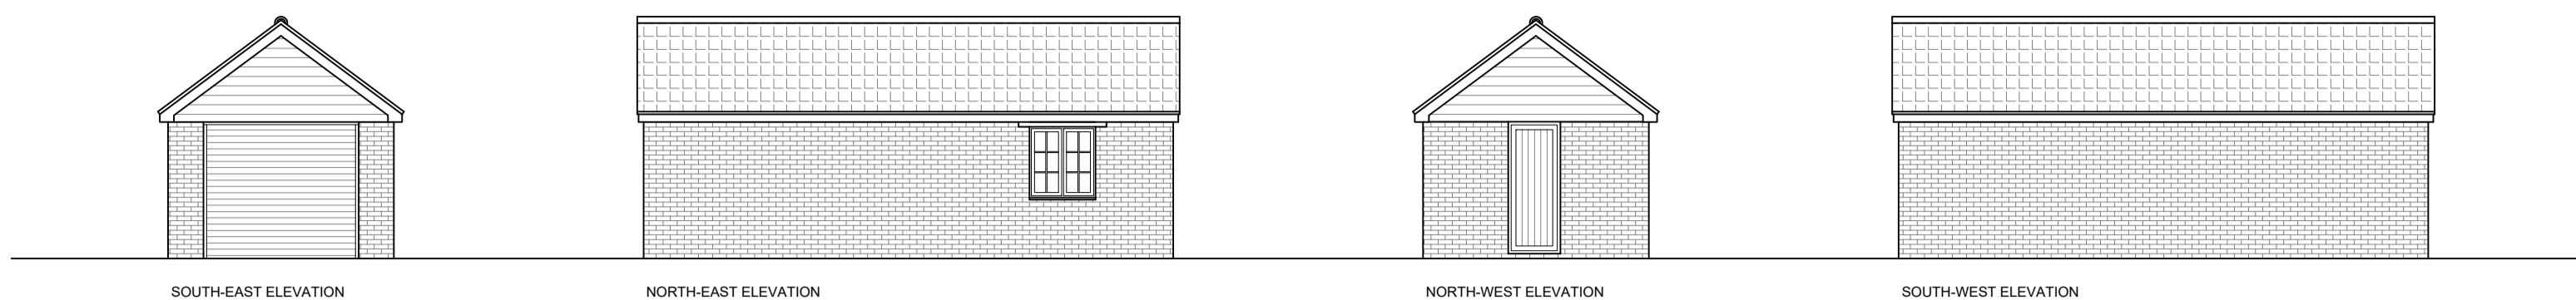


NOTE: All drawings to be read in conjunction with consultant structural engineers, mechanical and electrical consultants, acoustic engineers, energy consultants, specification, and detailed drawings. Drawing to be issued for the purposes shown within the drawing status box.

NOTE: Drawing to not be scale and written dimensions to be used only. Refer to drawing scale, paper size and scale bar.

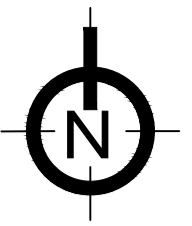


SOUTH-EAST ELEVATION NORTH-EAST ELEVATION NORTH-WEST ELEVATION SOUTH-WEST ELEVATION

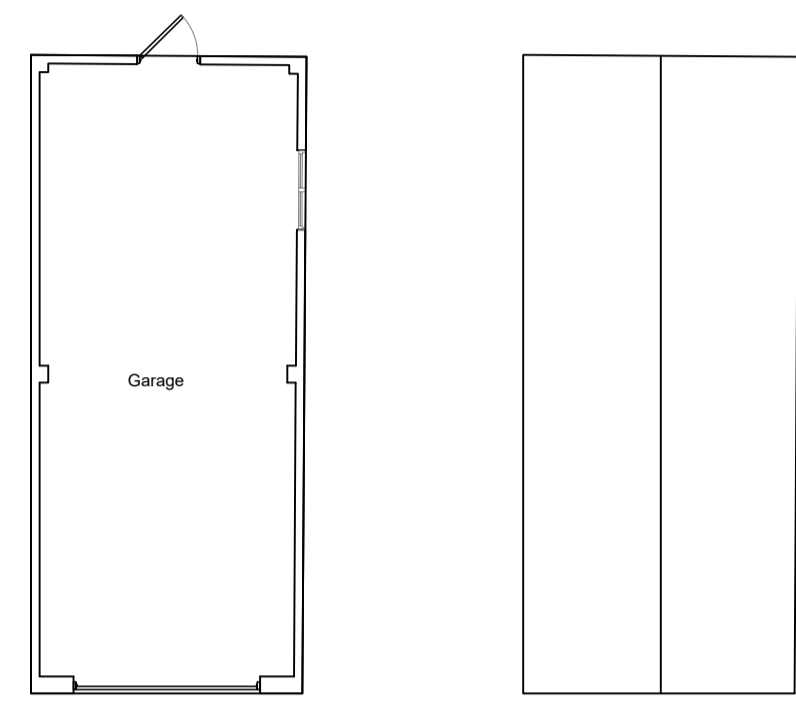


FLOOR PLAN
Overall meters squared- 30m²
Internal cubic meters- 76m³

ROOF PLAN

BUILDING 1

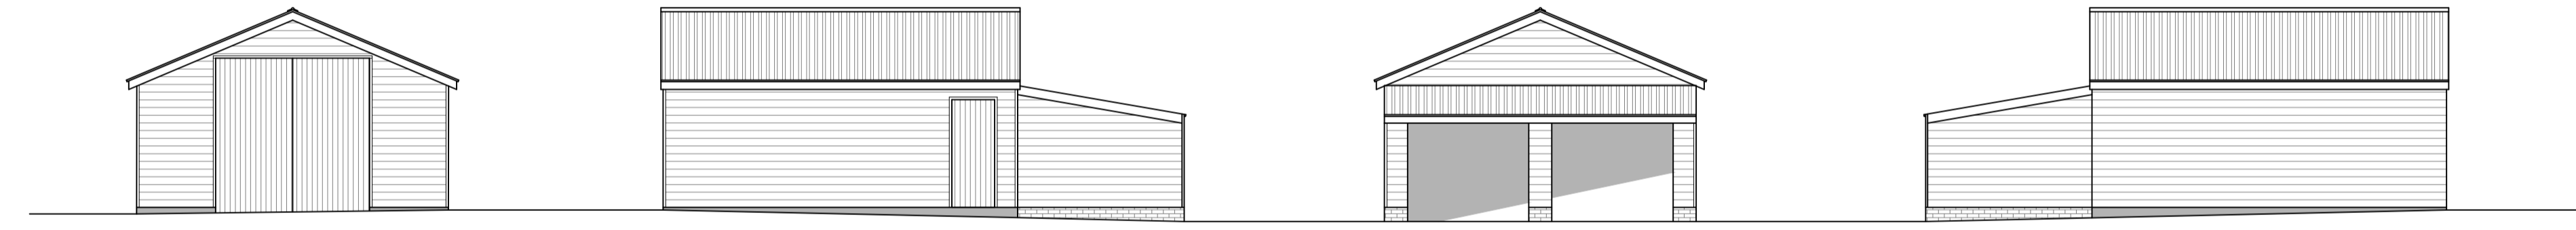

SOUTH-WEST ELEVATION SOUTH-EAST ELEVATION NORTH-EAST ELEVATION NORTH-WEST ELEVATION

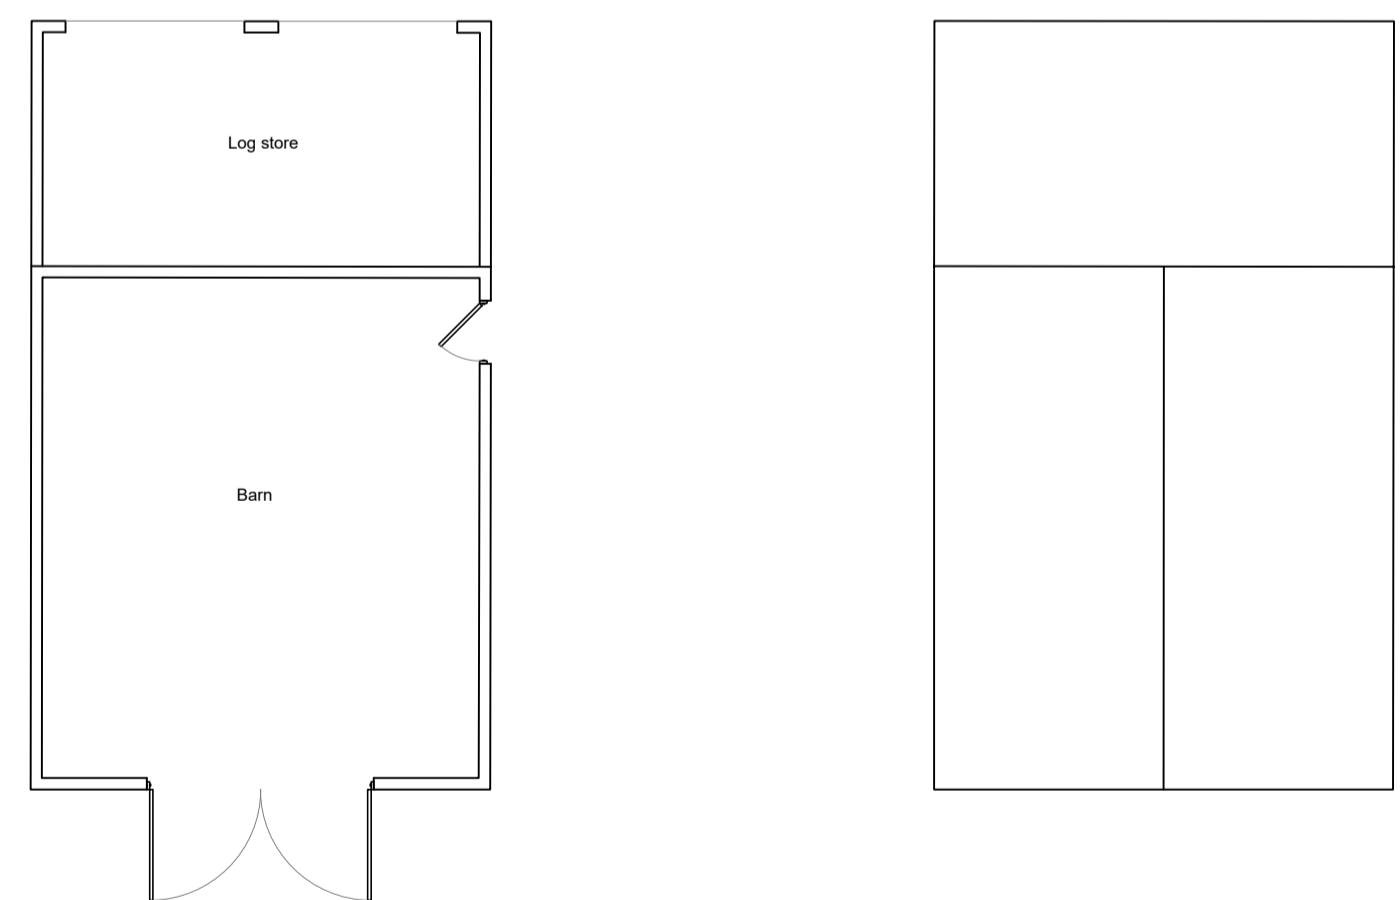


FLOOR PLAN
Overall meters squared- 61m²
Internal cubic meters- Barn 118m³
- Log Store 37m³

ROOF PLAN

BUILDING 2



NORTH-WEST ELEVATION SOUTH-WEST ELEVATION SOUTH-EAST ELEVATION NORTH-EAST ELEVATION

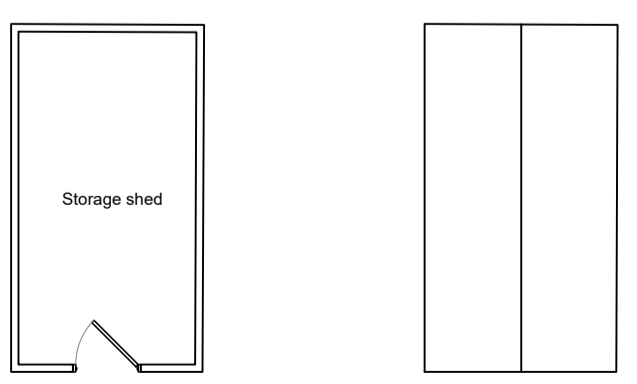

FLOOR PLAN
Overall meters squared- 11m²
Internal cubic meters- 24m³

ROOF PLAN

BUILDING 5



0 2 4 6 8 10 1:200
SITE PLAN

0 1 2 3 4 5 1:100



jbell design and conservation ltd
Suite G2, Holly House Business Centre
220-224 New London Road, Chelmsford, CM2 9AE
T: 07484 791794
E: jbell@designandconservation.co.uk
www.designandconservation.co.uk

Client : **Andrew Emery**
Project : **Mill View, Church Lane/Matching Lane, White Roding, Dunmow, CM6 1RL**
Drawing : **Existing Outbuildings (Sheet 1)**

Scale : **1:100/1:200 @ A1**
Status : **Planning**
Dwg No : **2023-771-015**

© THIS DRAWING IS THE COPYRIGHT OF J BELL DESIGN AND CONSERVATION LTD. It shall not be in any way used or reproduced without their prior written consent. All dimensions are to be checked on site or in the workshop prior to commencing any work. Work only to figured dimensions. Any discrepancies are to be reported to the Architect.
C:\Users\jbell\OneDrive - designandconservation.co.uk\000 Projects\2023-771-Mill View, White Roding\Existing Outbuildings 001