



NOTE: All drawings to be read in conjunction with consultant structural engineers, mechanical and electrical consultants, acoustic engineers, energy consultants, specification, and detailed drawings. Drawing to be issued for the purposes shown within the drawing status box.

NOTE: Drawing to not be scale and written dimensions to be used only. Refer to drawing scale, paper size and scale bar.

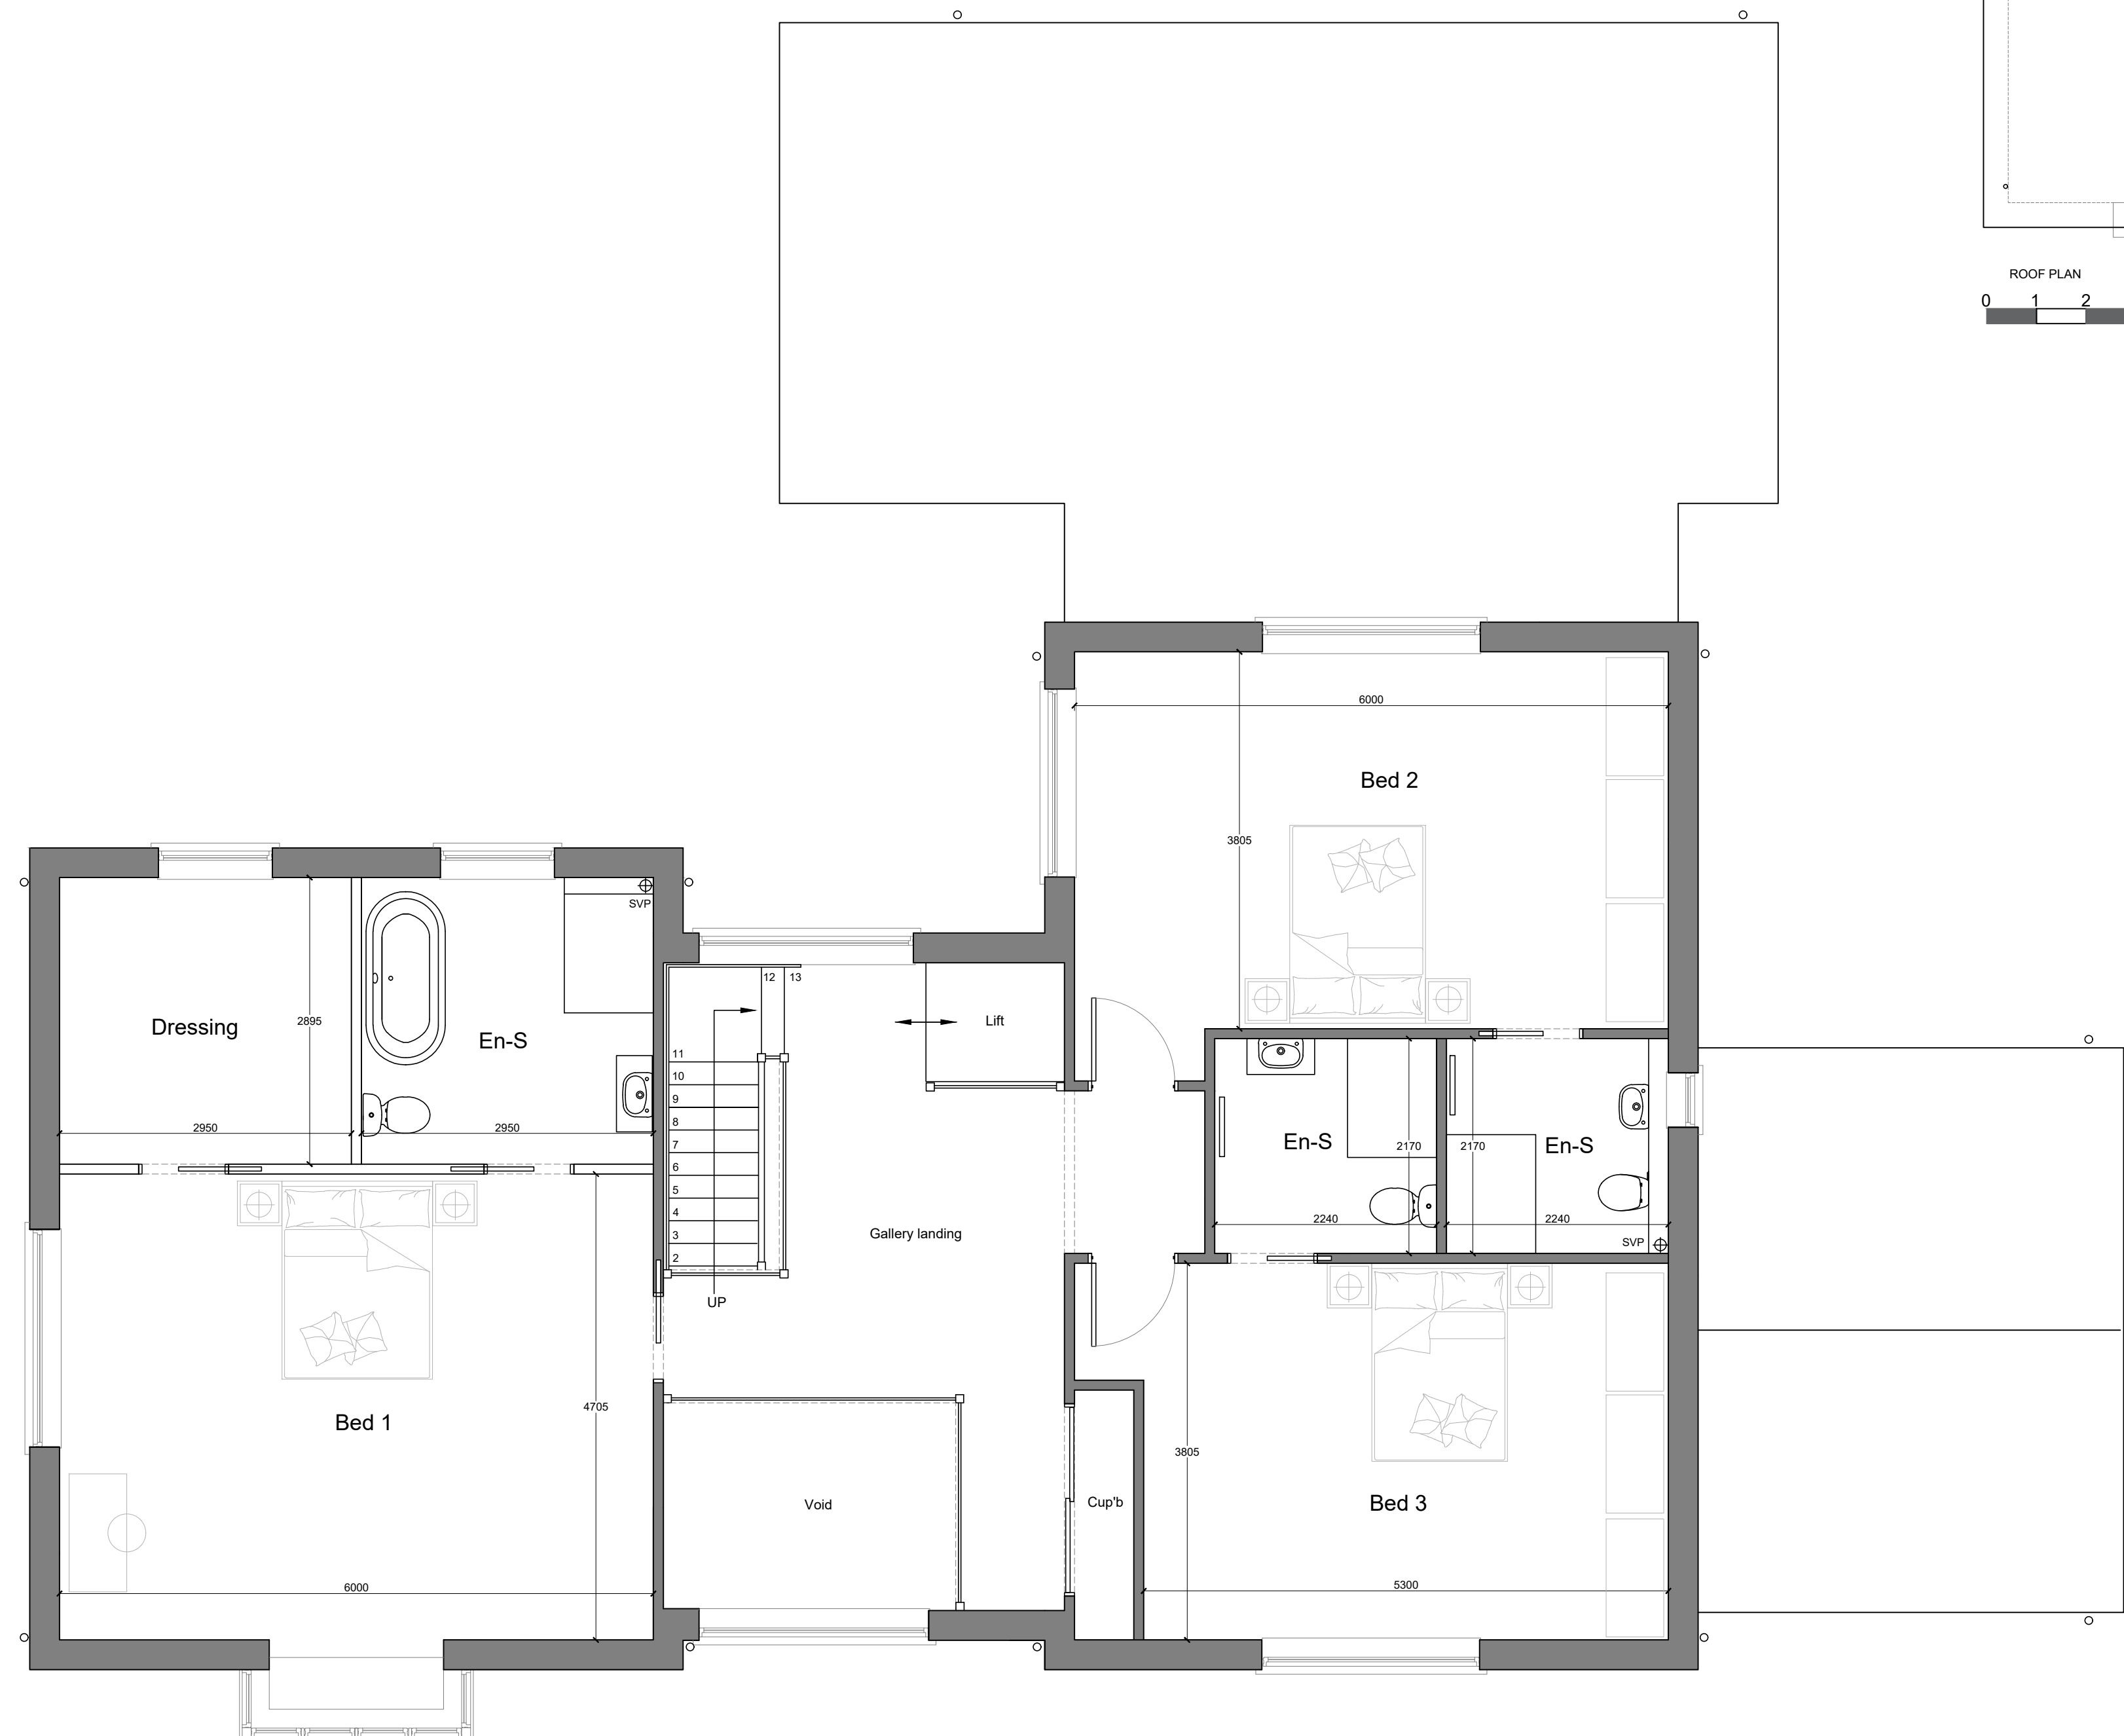


FIRST FLOOR PLAN

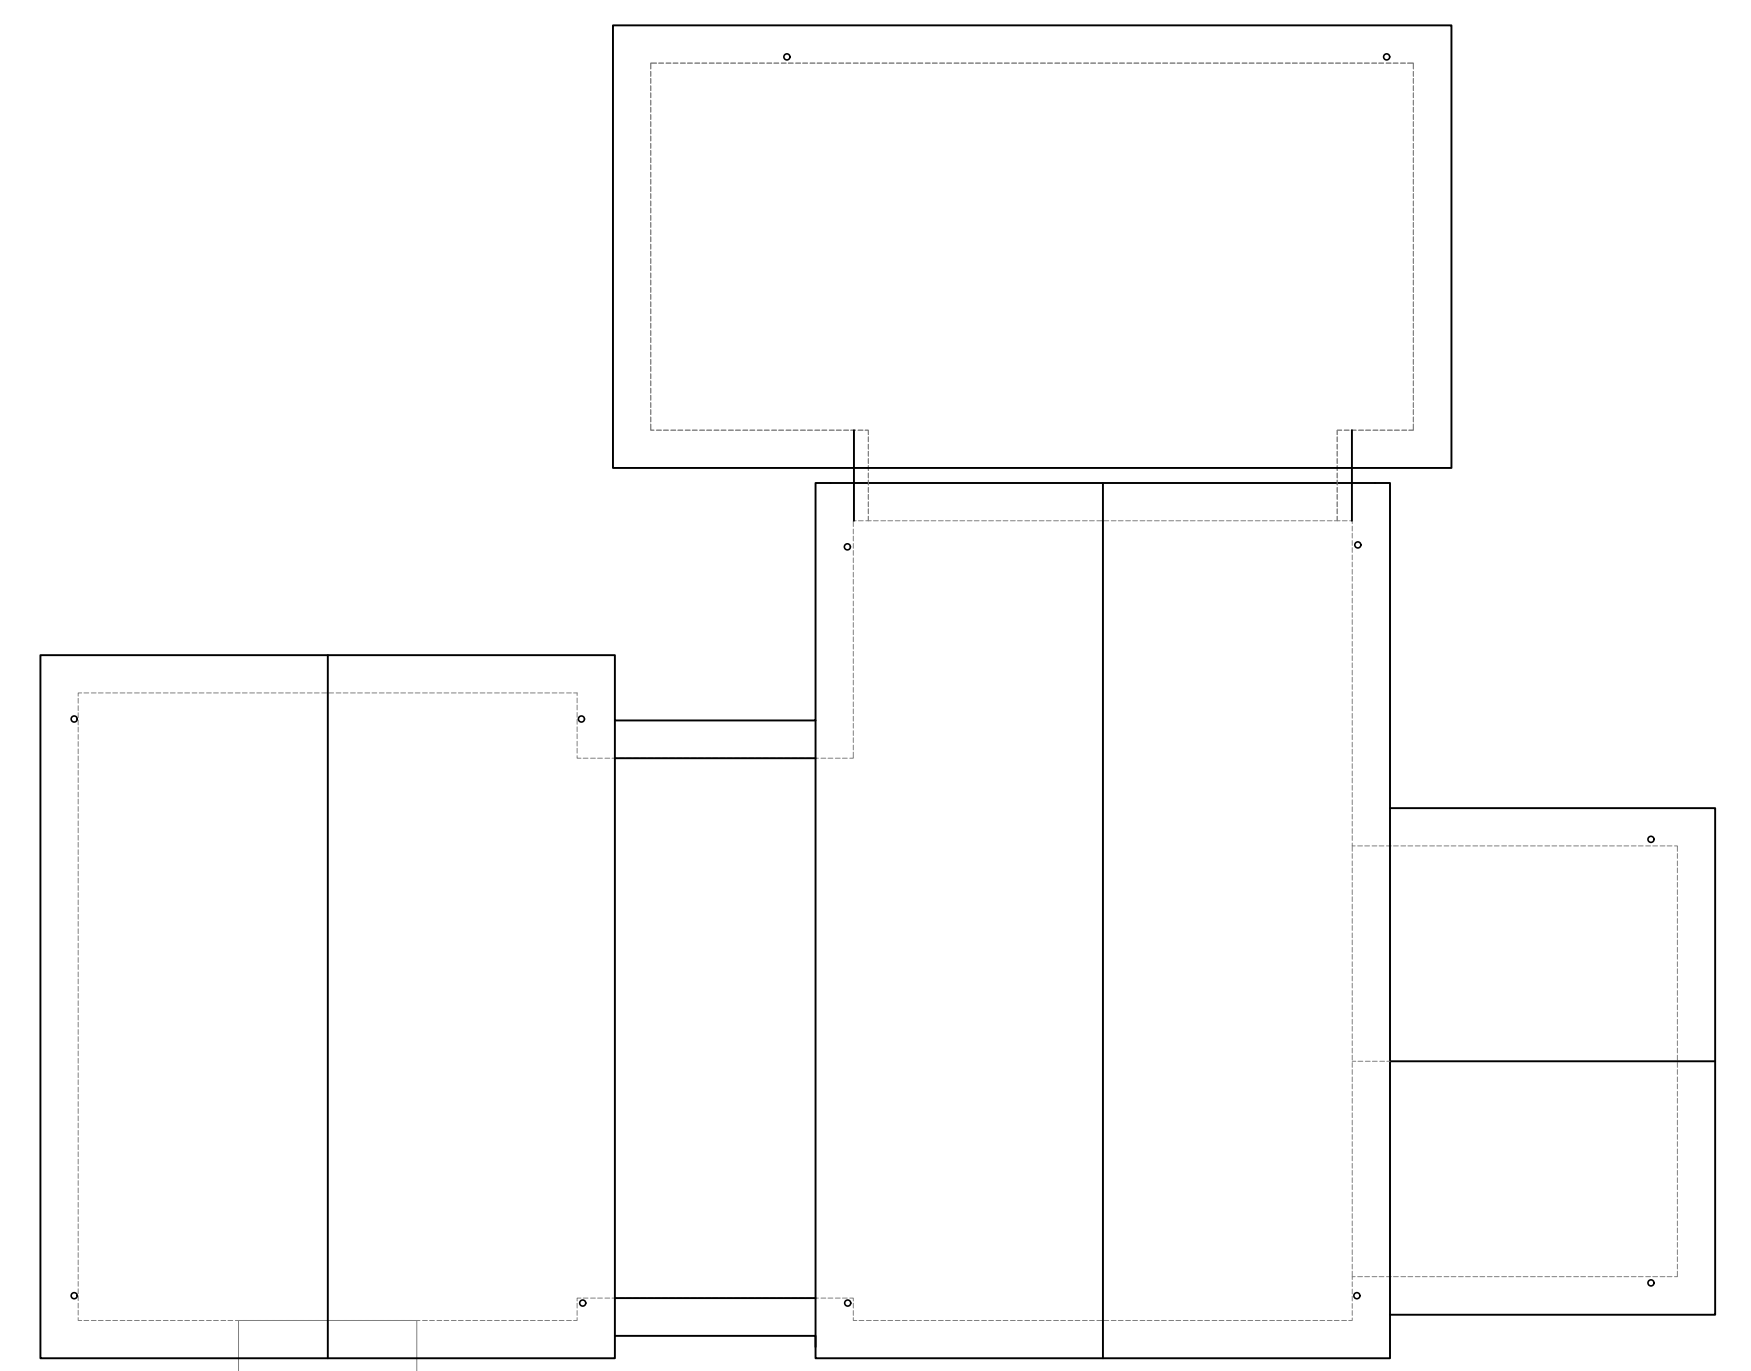

ROOF PLAN  
0 1 2 3 4 5 1:100

0 1 2 1:50

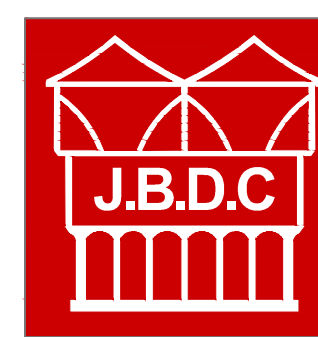

**jbell design and conservation ltd**  
 Suite G2, Holly House Business Centre  
 220-224 New London Road, Chelmsford, CM2 9AE  
 T: 07484 791794  
 E: jbell@designandconservation.co.uk  
 www.designandconservation.co.uk

Client : <b>Andrew Emery</b>	Scale : <b>1:50 / 1:100 @ A1</b>
Project : <b>Mill View, Church Lane/Matching Lane, White Roding, Dunmow, CM6 1RL</b>	Status : <b>Planning</b>
Drawing : <b>Proposed First Floor &amp; Roof Plan</b>	Dwg No : <b>2023-771-011</b>
<small>© THIS DRAWING IS THE COPYRIGHT OF J BELL DESIGN AND CONSERVATION LTD. It shall not be in any way used or reproduced without their prior written consent. All dimensions are to be checked on site or in the workshop prior to commencing any work. Work only to figured dimensions. Any discrepancies are to be reported to the Architect.</small>	
<small>C:\Users\jbell\OneDrive - designandconservation.co.uk\000 Projects\2023-771-Mill View, White Roding\004 Mill View New Dwelling</small>	