


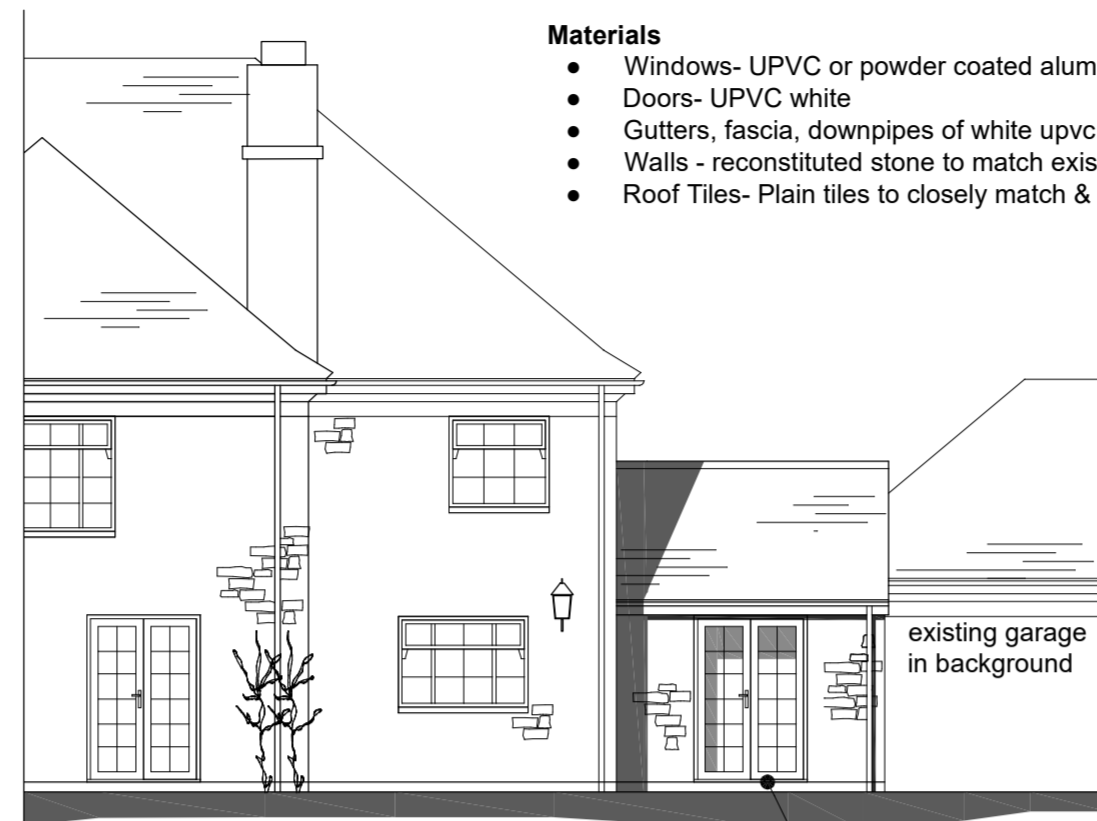


PROPOSED FRONT ELEVATION (south east)

0m 5m 10m
scale bar 1:100




PROPOSED SIDE ELEVATION (south west)

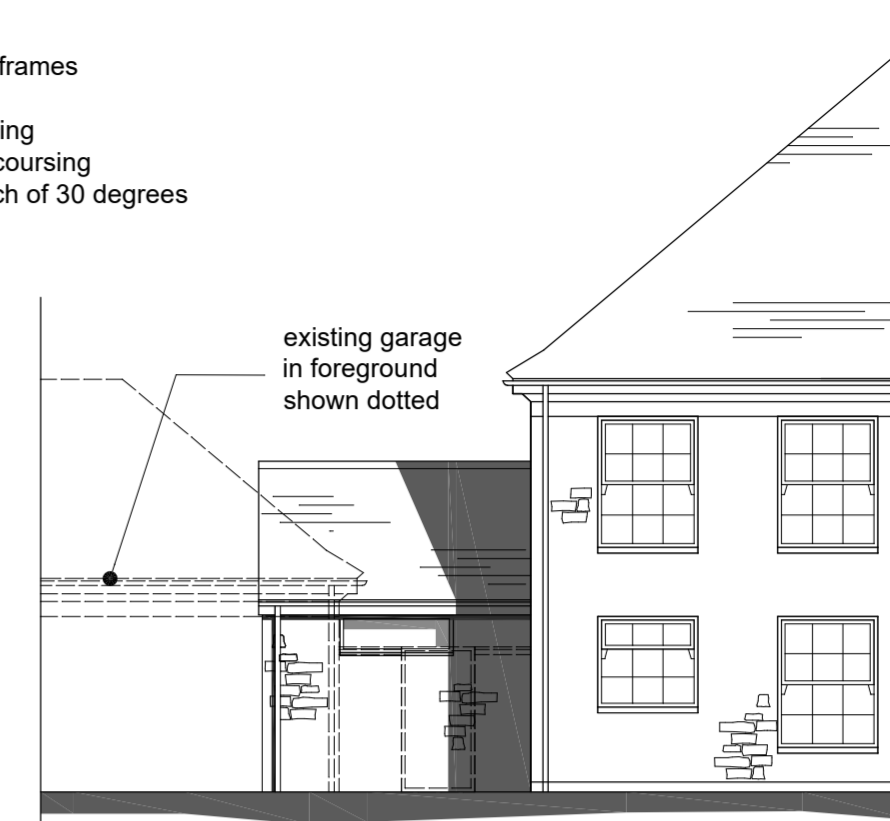


PROPOSED SIDE ELEVATION (north east)


- Materials**
- Windows- UPVC or powder coated aluminium in white frames
 - Doors- UPVC white
 - Gutters, fascia, downpipes of white upvc to match existing
 - Walls - reconstituted stone to match existing in type & coursing
 - Roof Tiles- Plain tiles to closely match & to suit roof pitch of 30 degrees

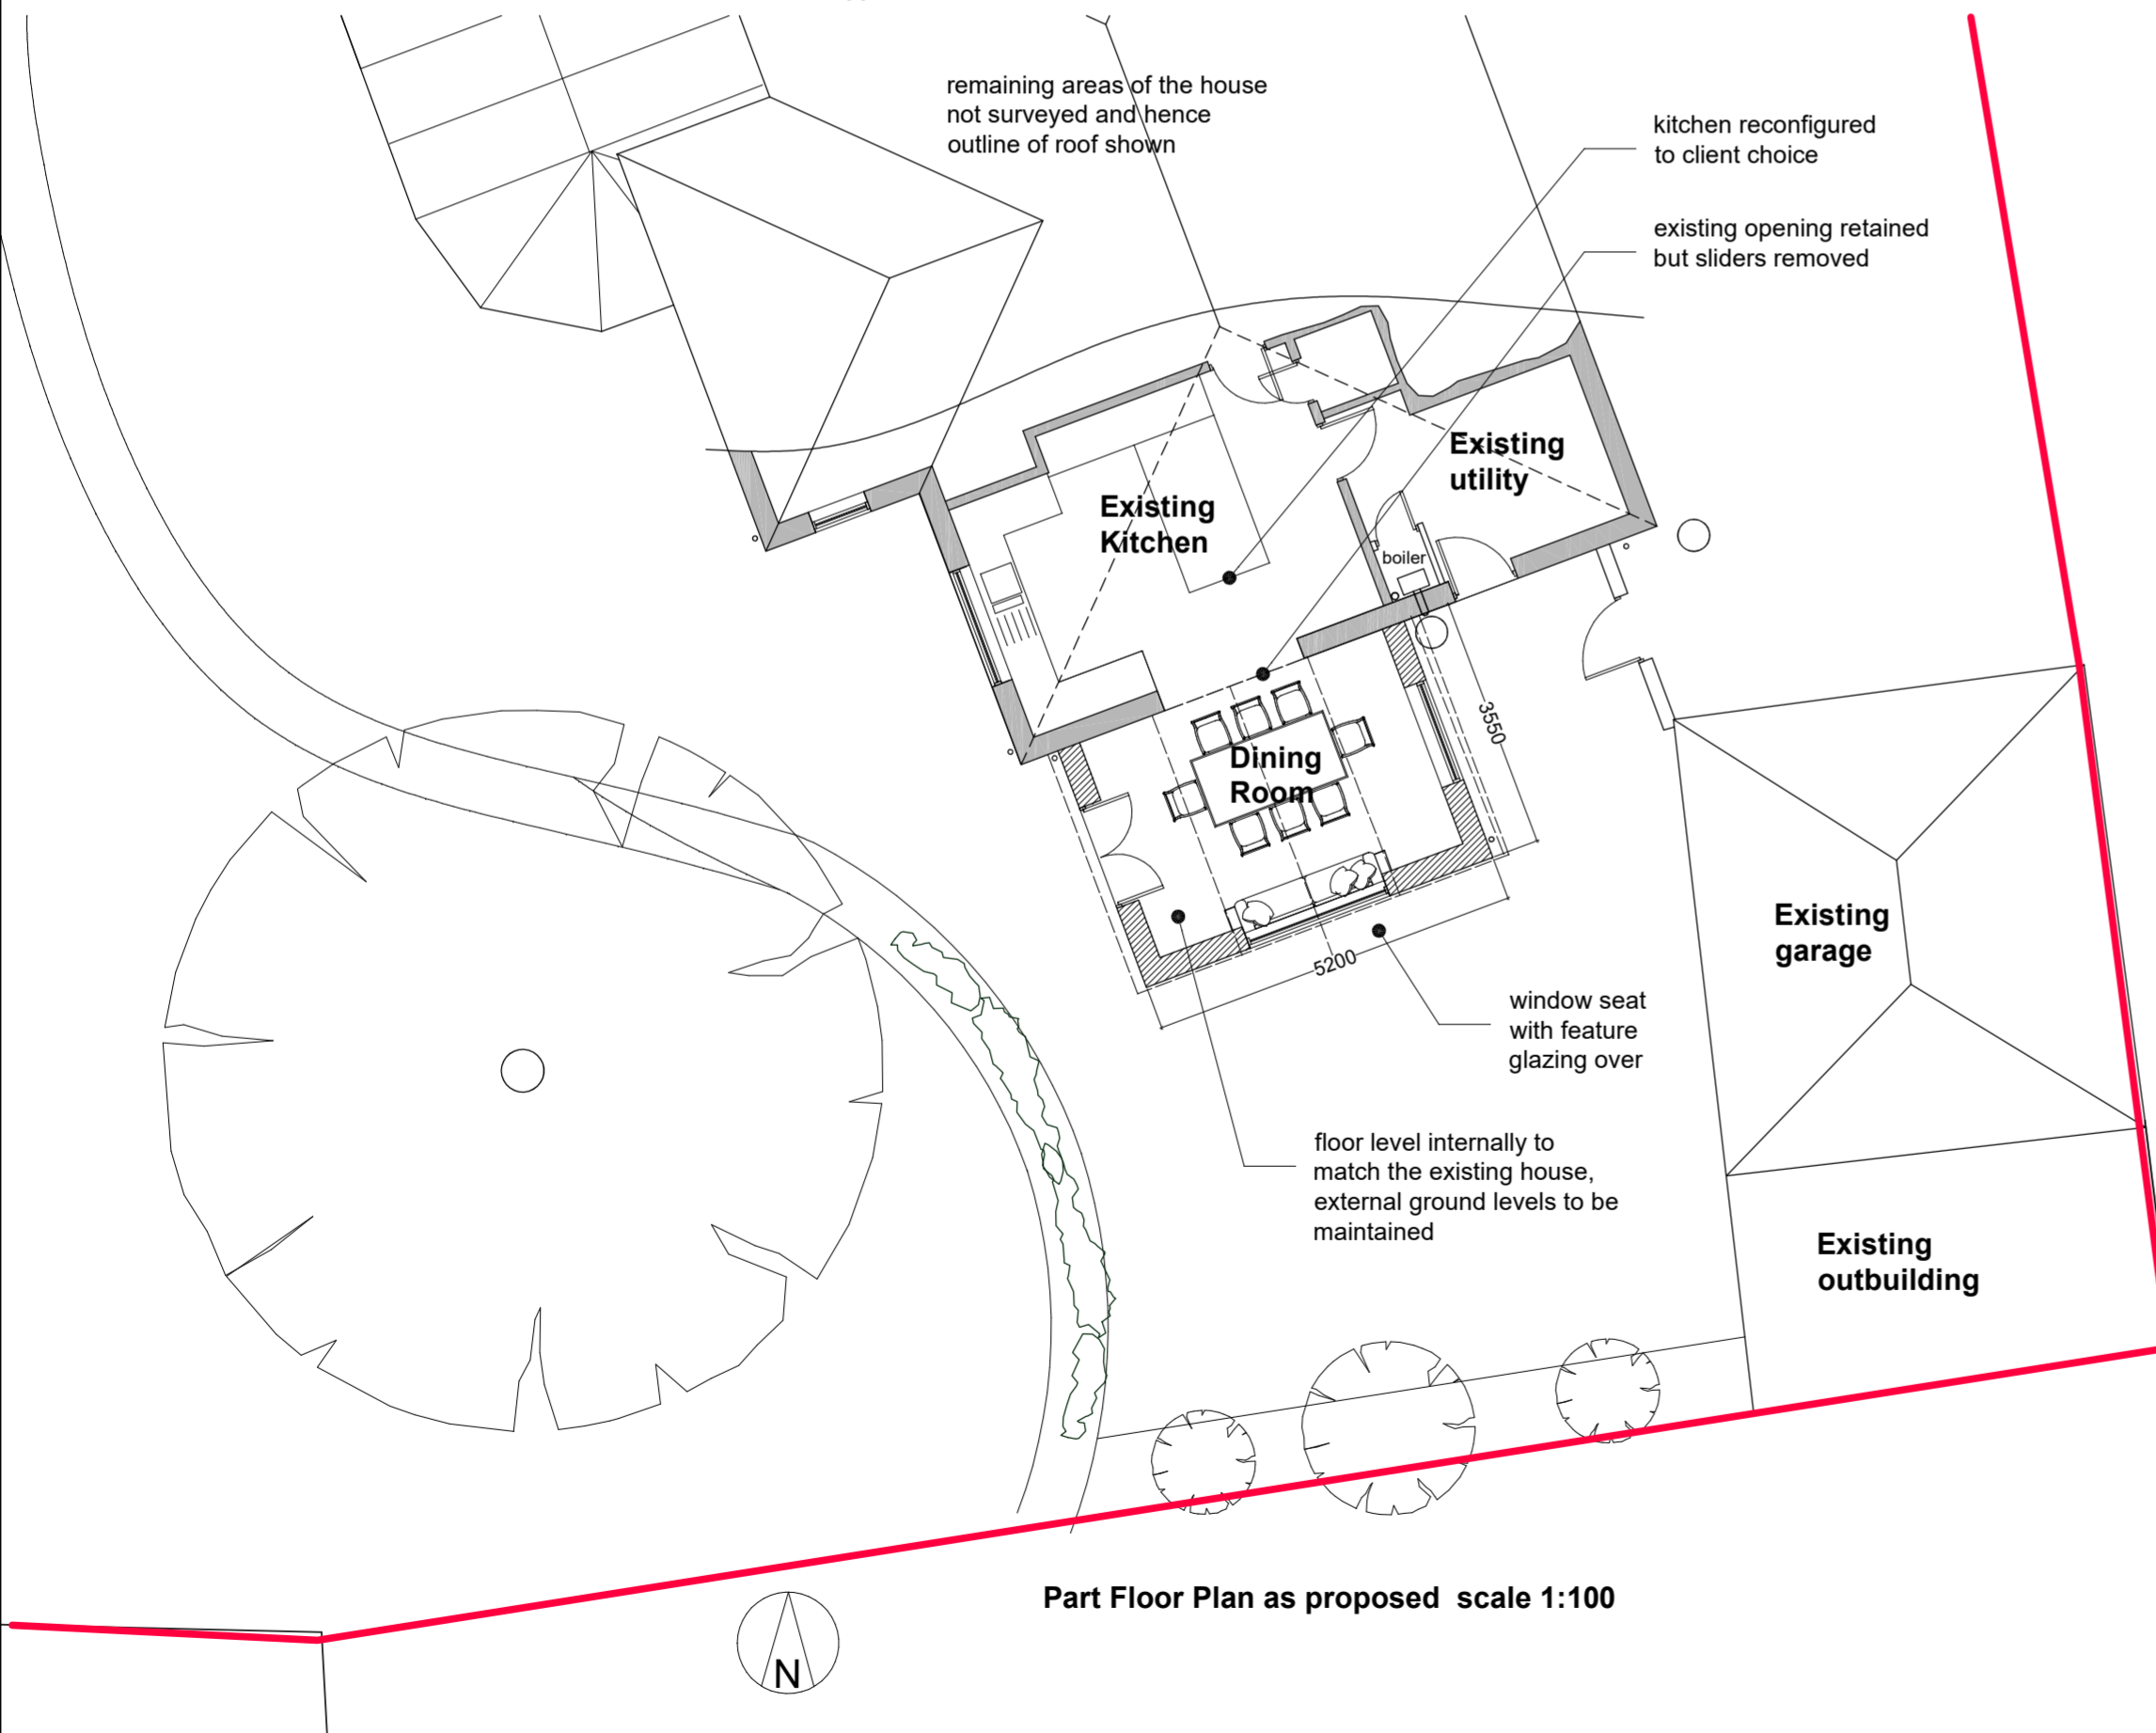


Part Floor Plan as proposed scale 1:100

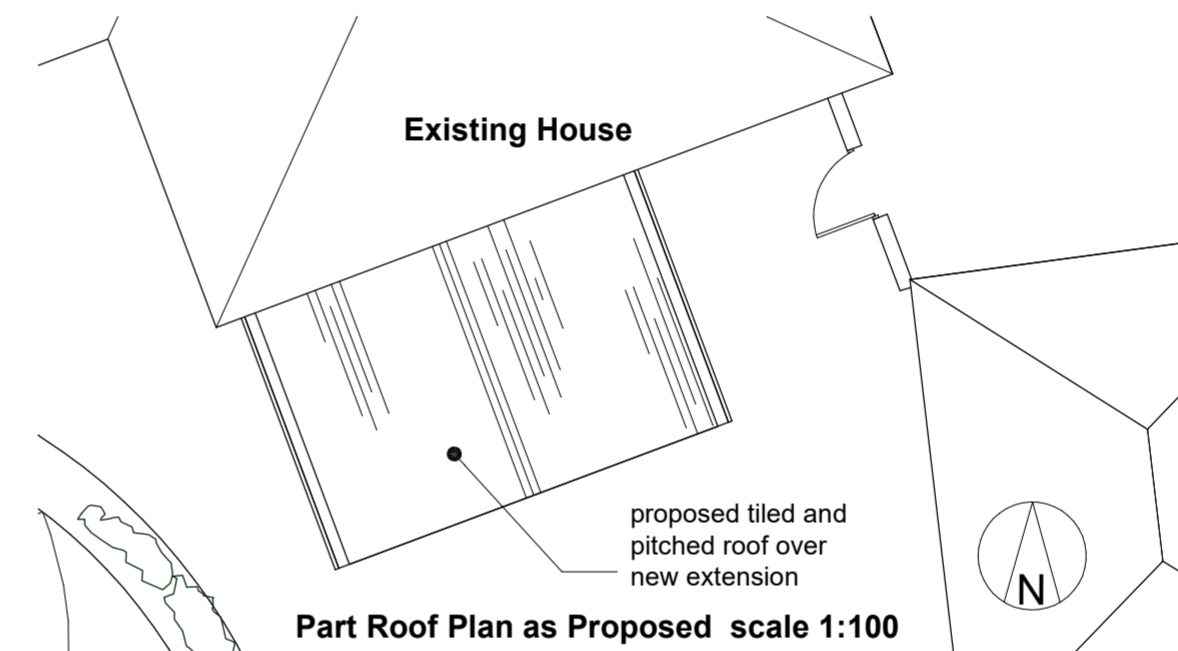

Part Roof Plan as Proposed scale 1:100

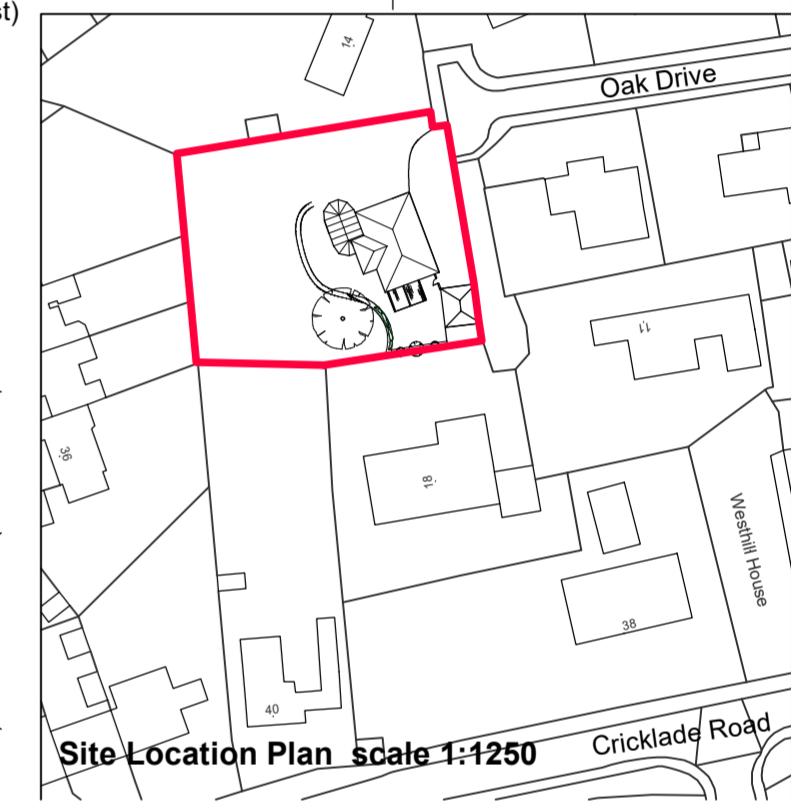

Site Location Plan scale 1:1250

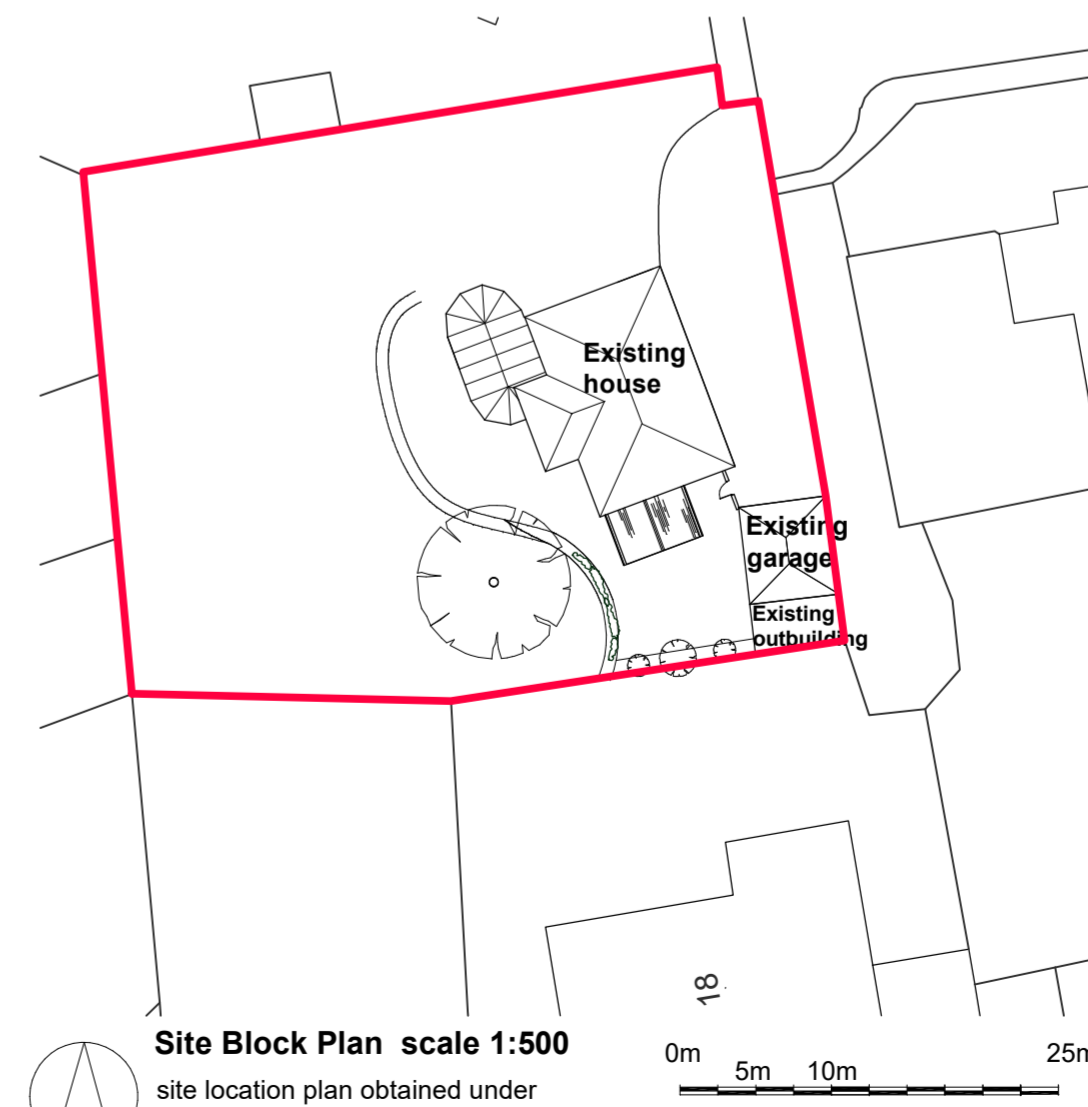

Site Block Plan scale 1:500

site location plan obtained under license by Weaver Khan Architects Limited

WEAVER KHAN architects

Old Council Chamber, The Corn Exchange,
Faringdon, SN7 7HG

T: 01367 244971
M: 07901606629
E: calvin@wkarchitects.co.uk
W: www.wkarchitects.co.uk

Project **Oakley House**
16 Oakdrive
Highworth
SN6 7BP

Client **Mr & Mrs Sheridan**

Drawing Title **Plans and elevations
as proposed**

Date	Drawn	Revision
Jan 2024	CSW	-

Scale	Status
AS SHOWN @ A2	Planning

1716-PL-02a