




Side elevation

SCALE IN METRES
0 1 2 3 4 5

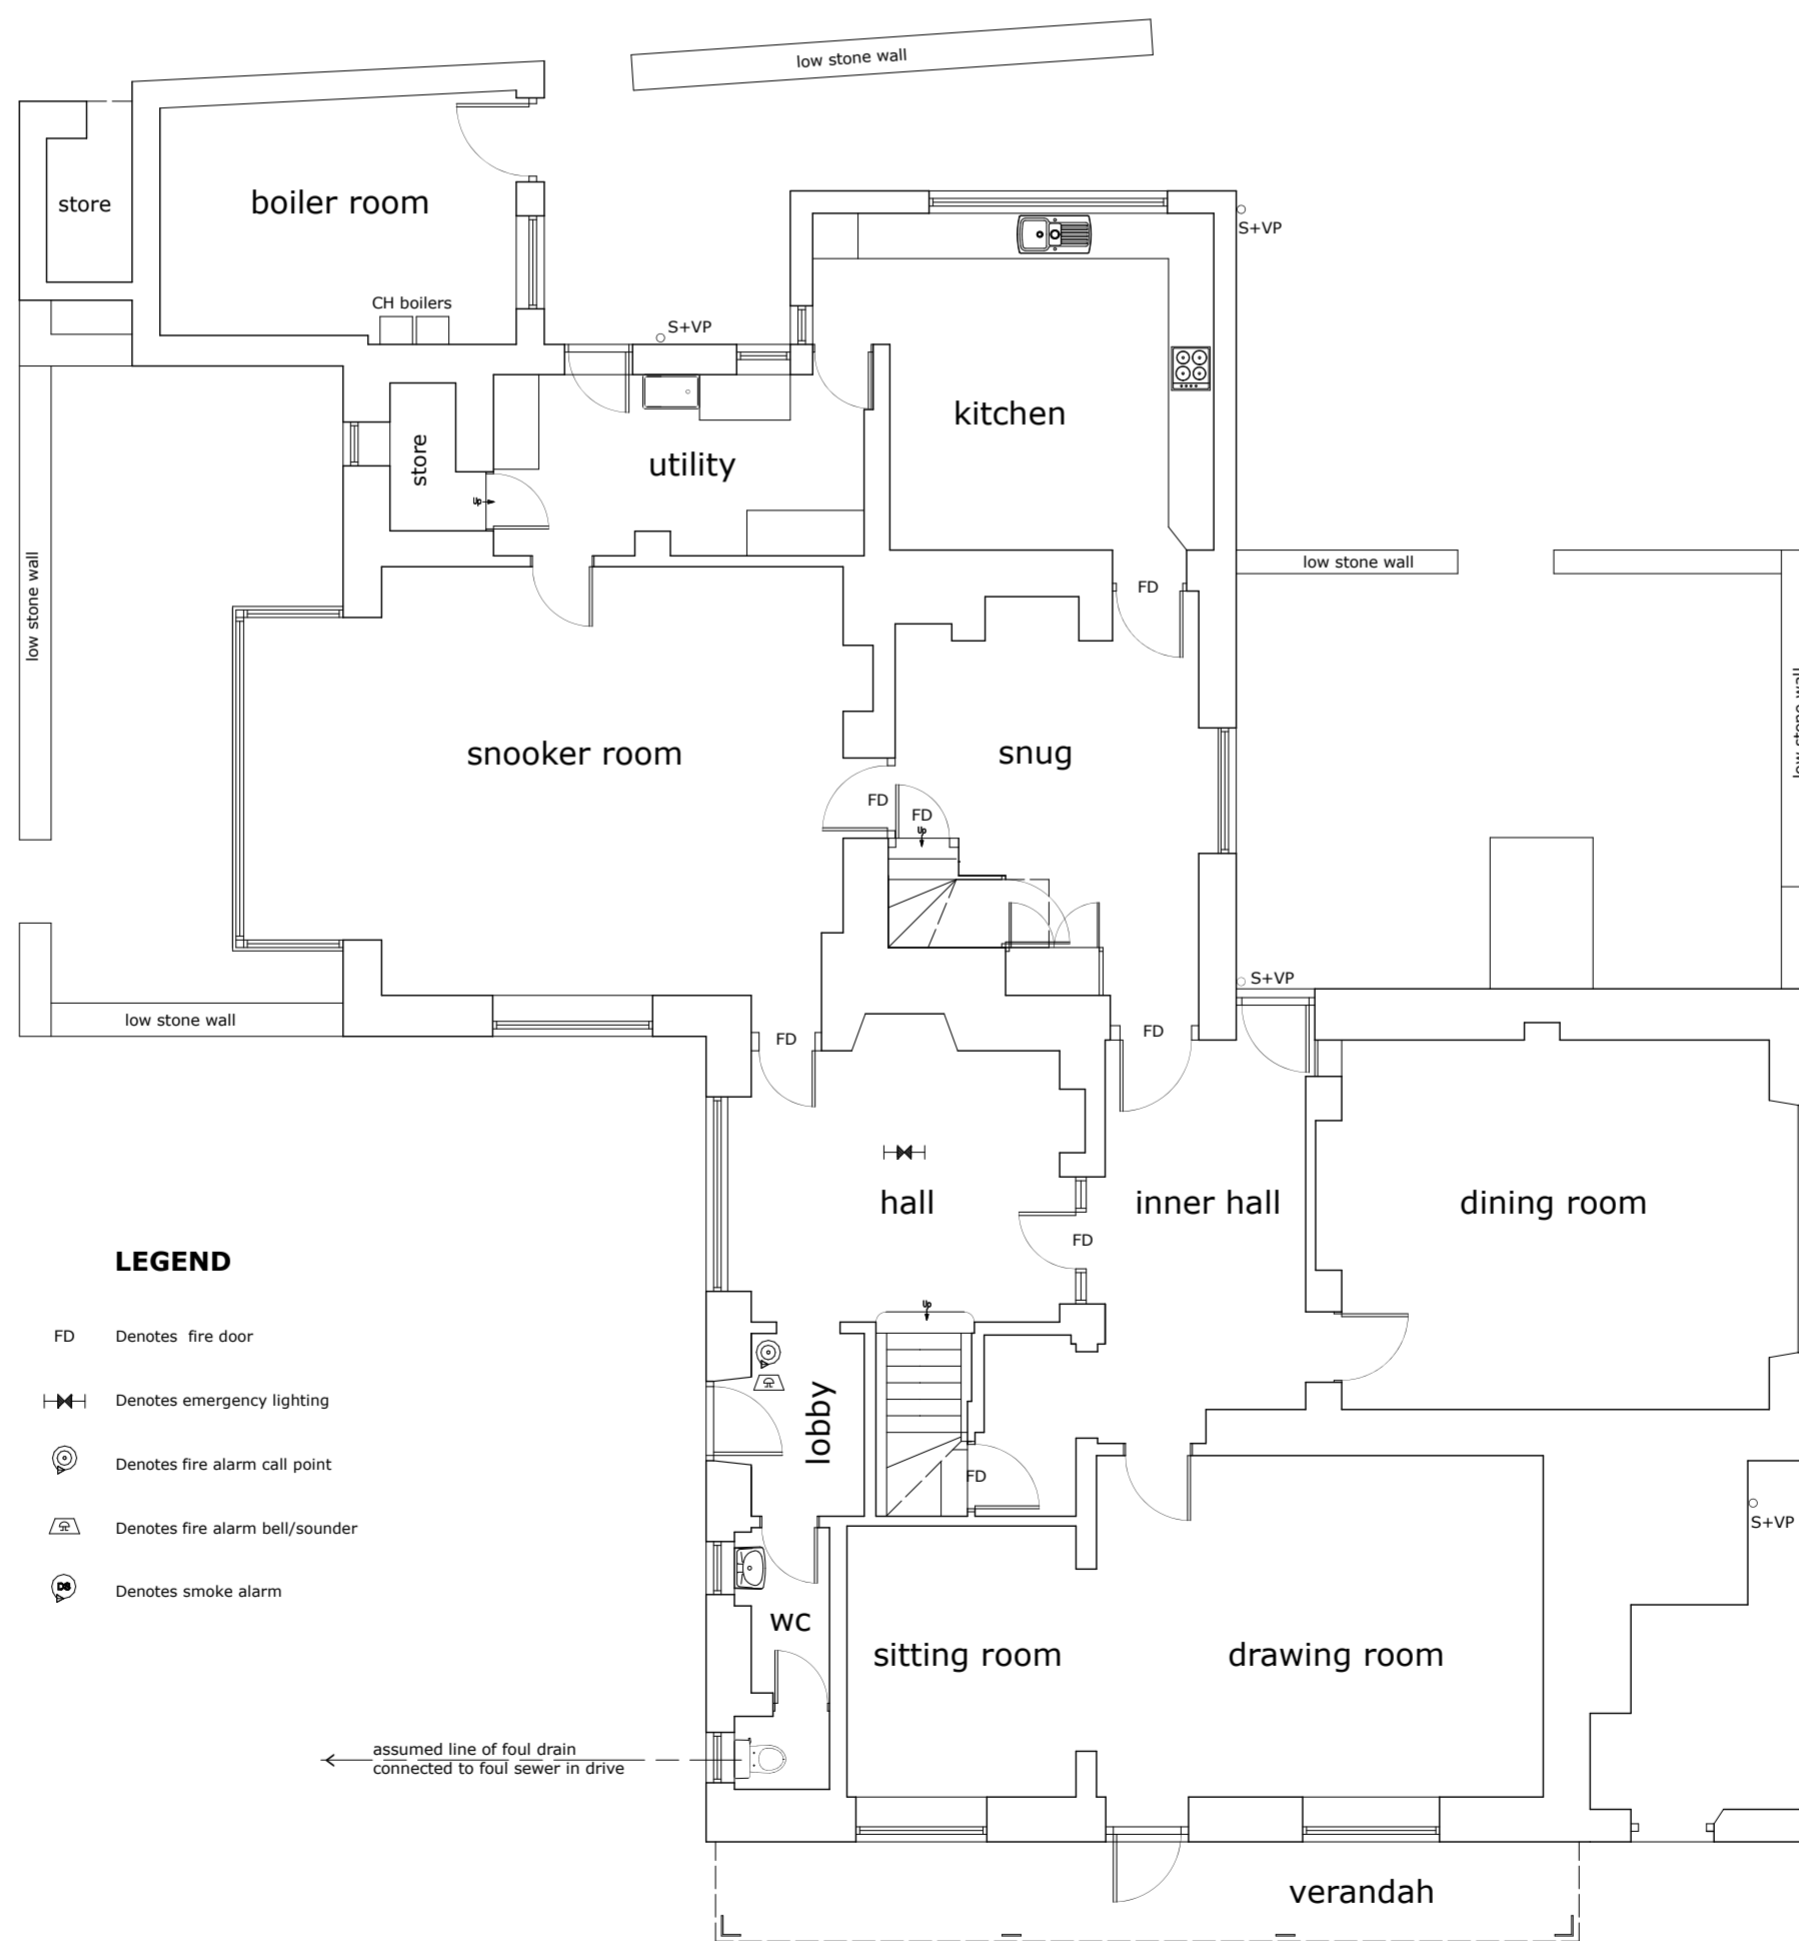

Ground floor

LEGEND

- FD Denotes fire door
- ⚡ Denotes emergency lighting
- 📞 Denotes fire alarm call point
- 🔔 Denotes fire alarm bell/sounder
- 🚬 Denotes smoke alarm

← assumed line of foul drain connected to foul sewer in drive

R.R.RIMMER

B.A., Dip. Arch., R.I.B.A.

CHARTERED ARCHITECT

24 Whitecourt
Uley
Dursley
Gloucestershire GL11 5TG
Tel: (01453) 861083

LANCASTER HOUSE, BRISTOL ROAD, THORNBURY BS35 3JA
(Grade II Listed Building)
Existing ground floor plan and side elevation
A2 - Drg. No. 1694/03

1:100