


Rear elevation



LEGEND

- FD Denotes period door upgraded to fire resisting door as specified
- ☉ Denote smoke alarm
- EEW Denotes emergency egress window with unobstructed opening at least 0.32m² and at least 450 high x 450 wide with bottom of opening not more than 1100 above floor

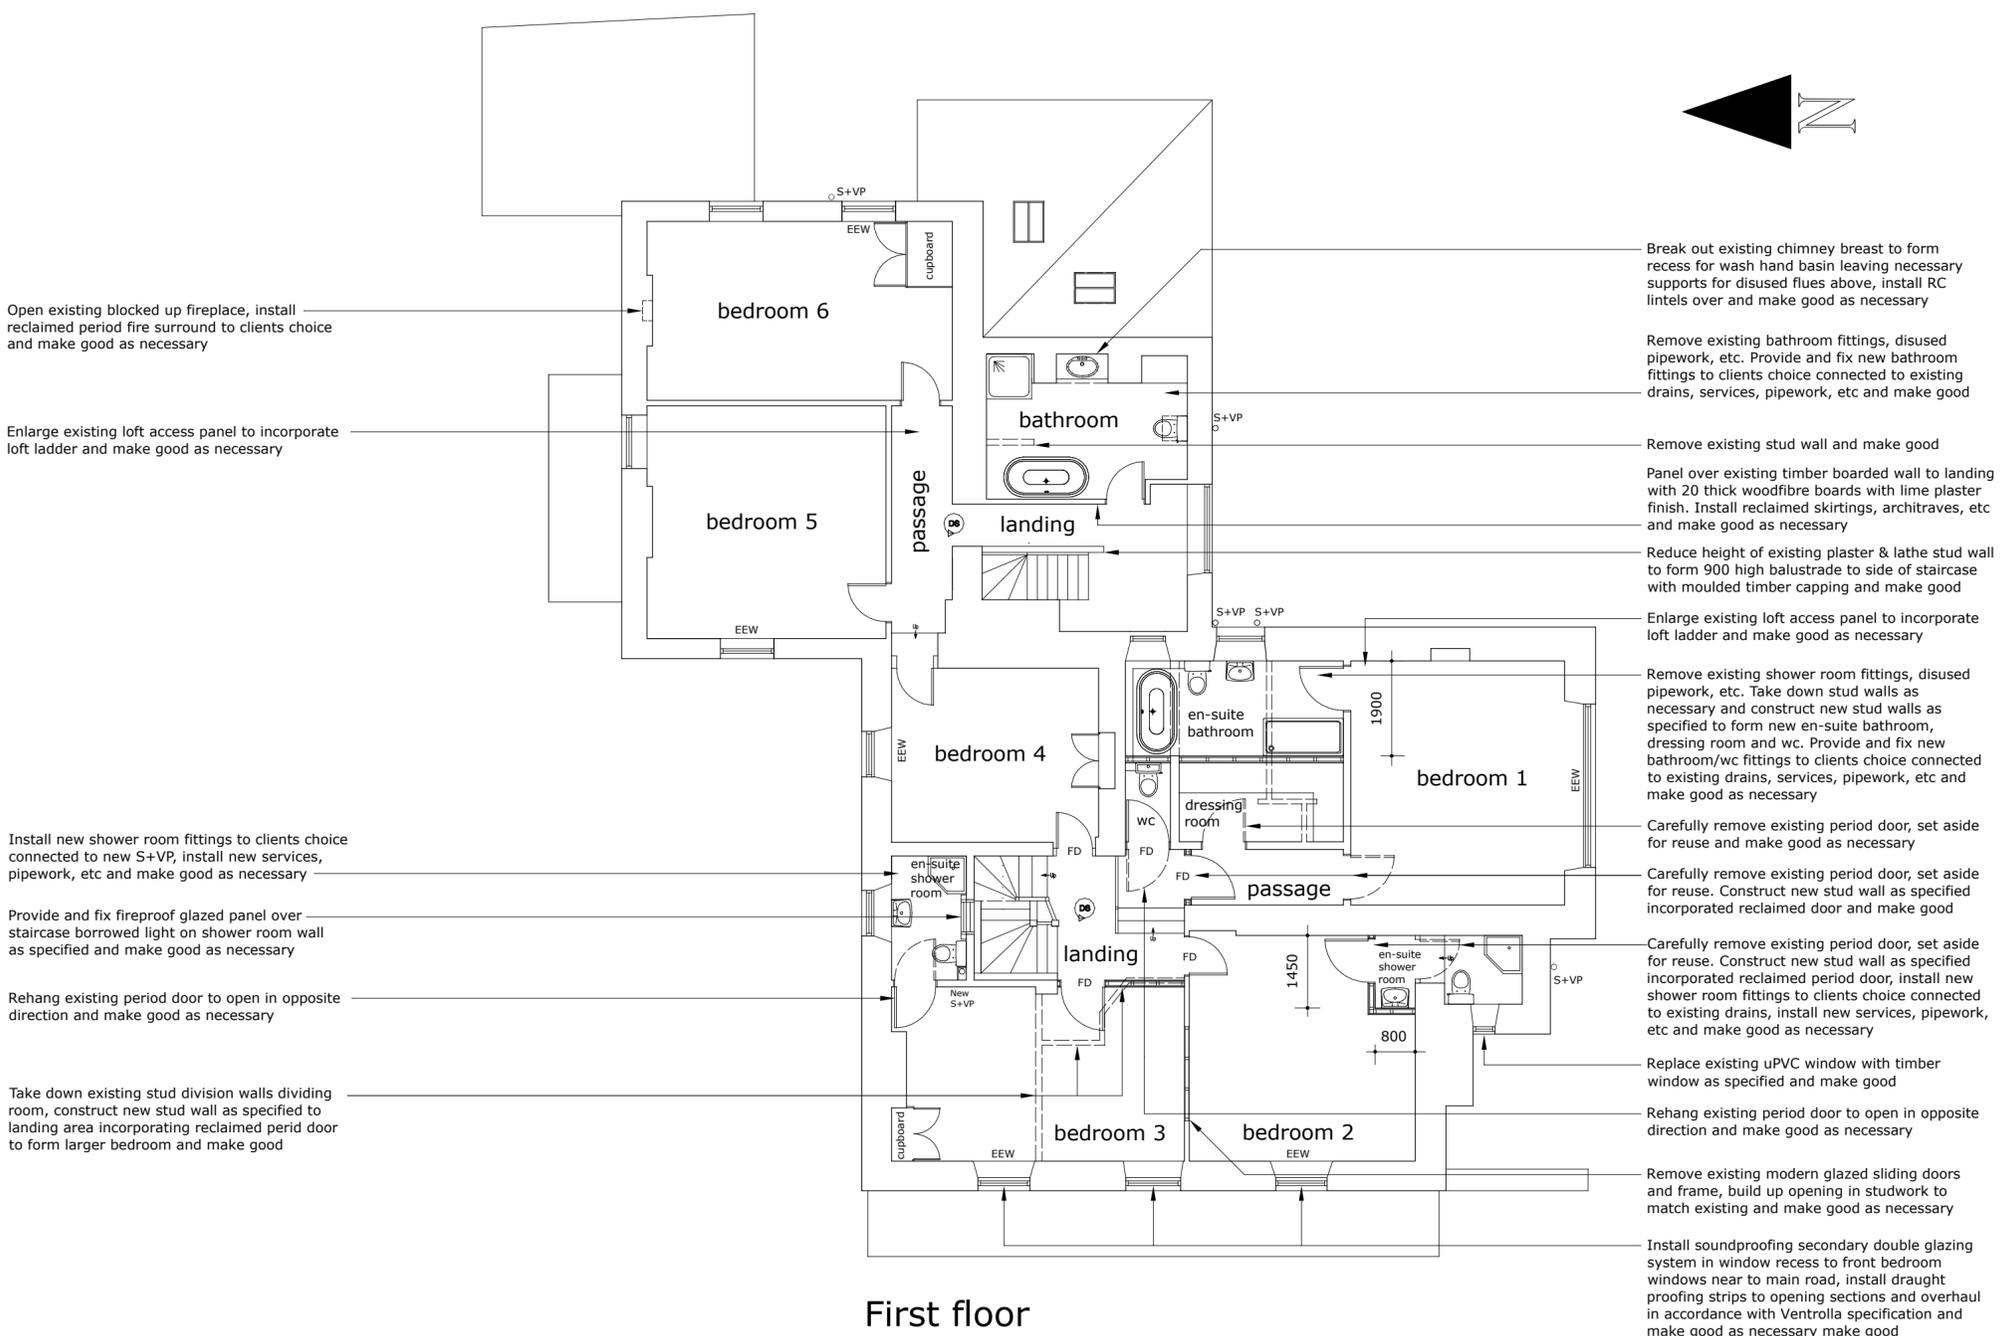

First floor



R.R.RIMMER
B.A., Dip. Arch., R.I.B.A.
CHARTERED ARCHITECT

24 Whitecourt
Uley
Dursley
Gloucestershire GL11 5TG
Tel: (01453) 861083

LANCASTER HOUSE, BRISTOL ROAD, THORNBURY BS35 3JA
(Grade II Listed Building) - alterations and refurbishment
Proposed first floor plan and rear elevation
A2 - Drg. No. 1694/09 Rev.A

1:100