
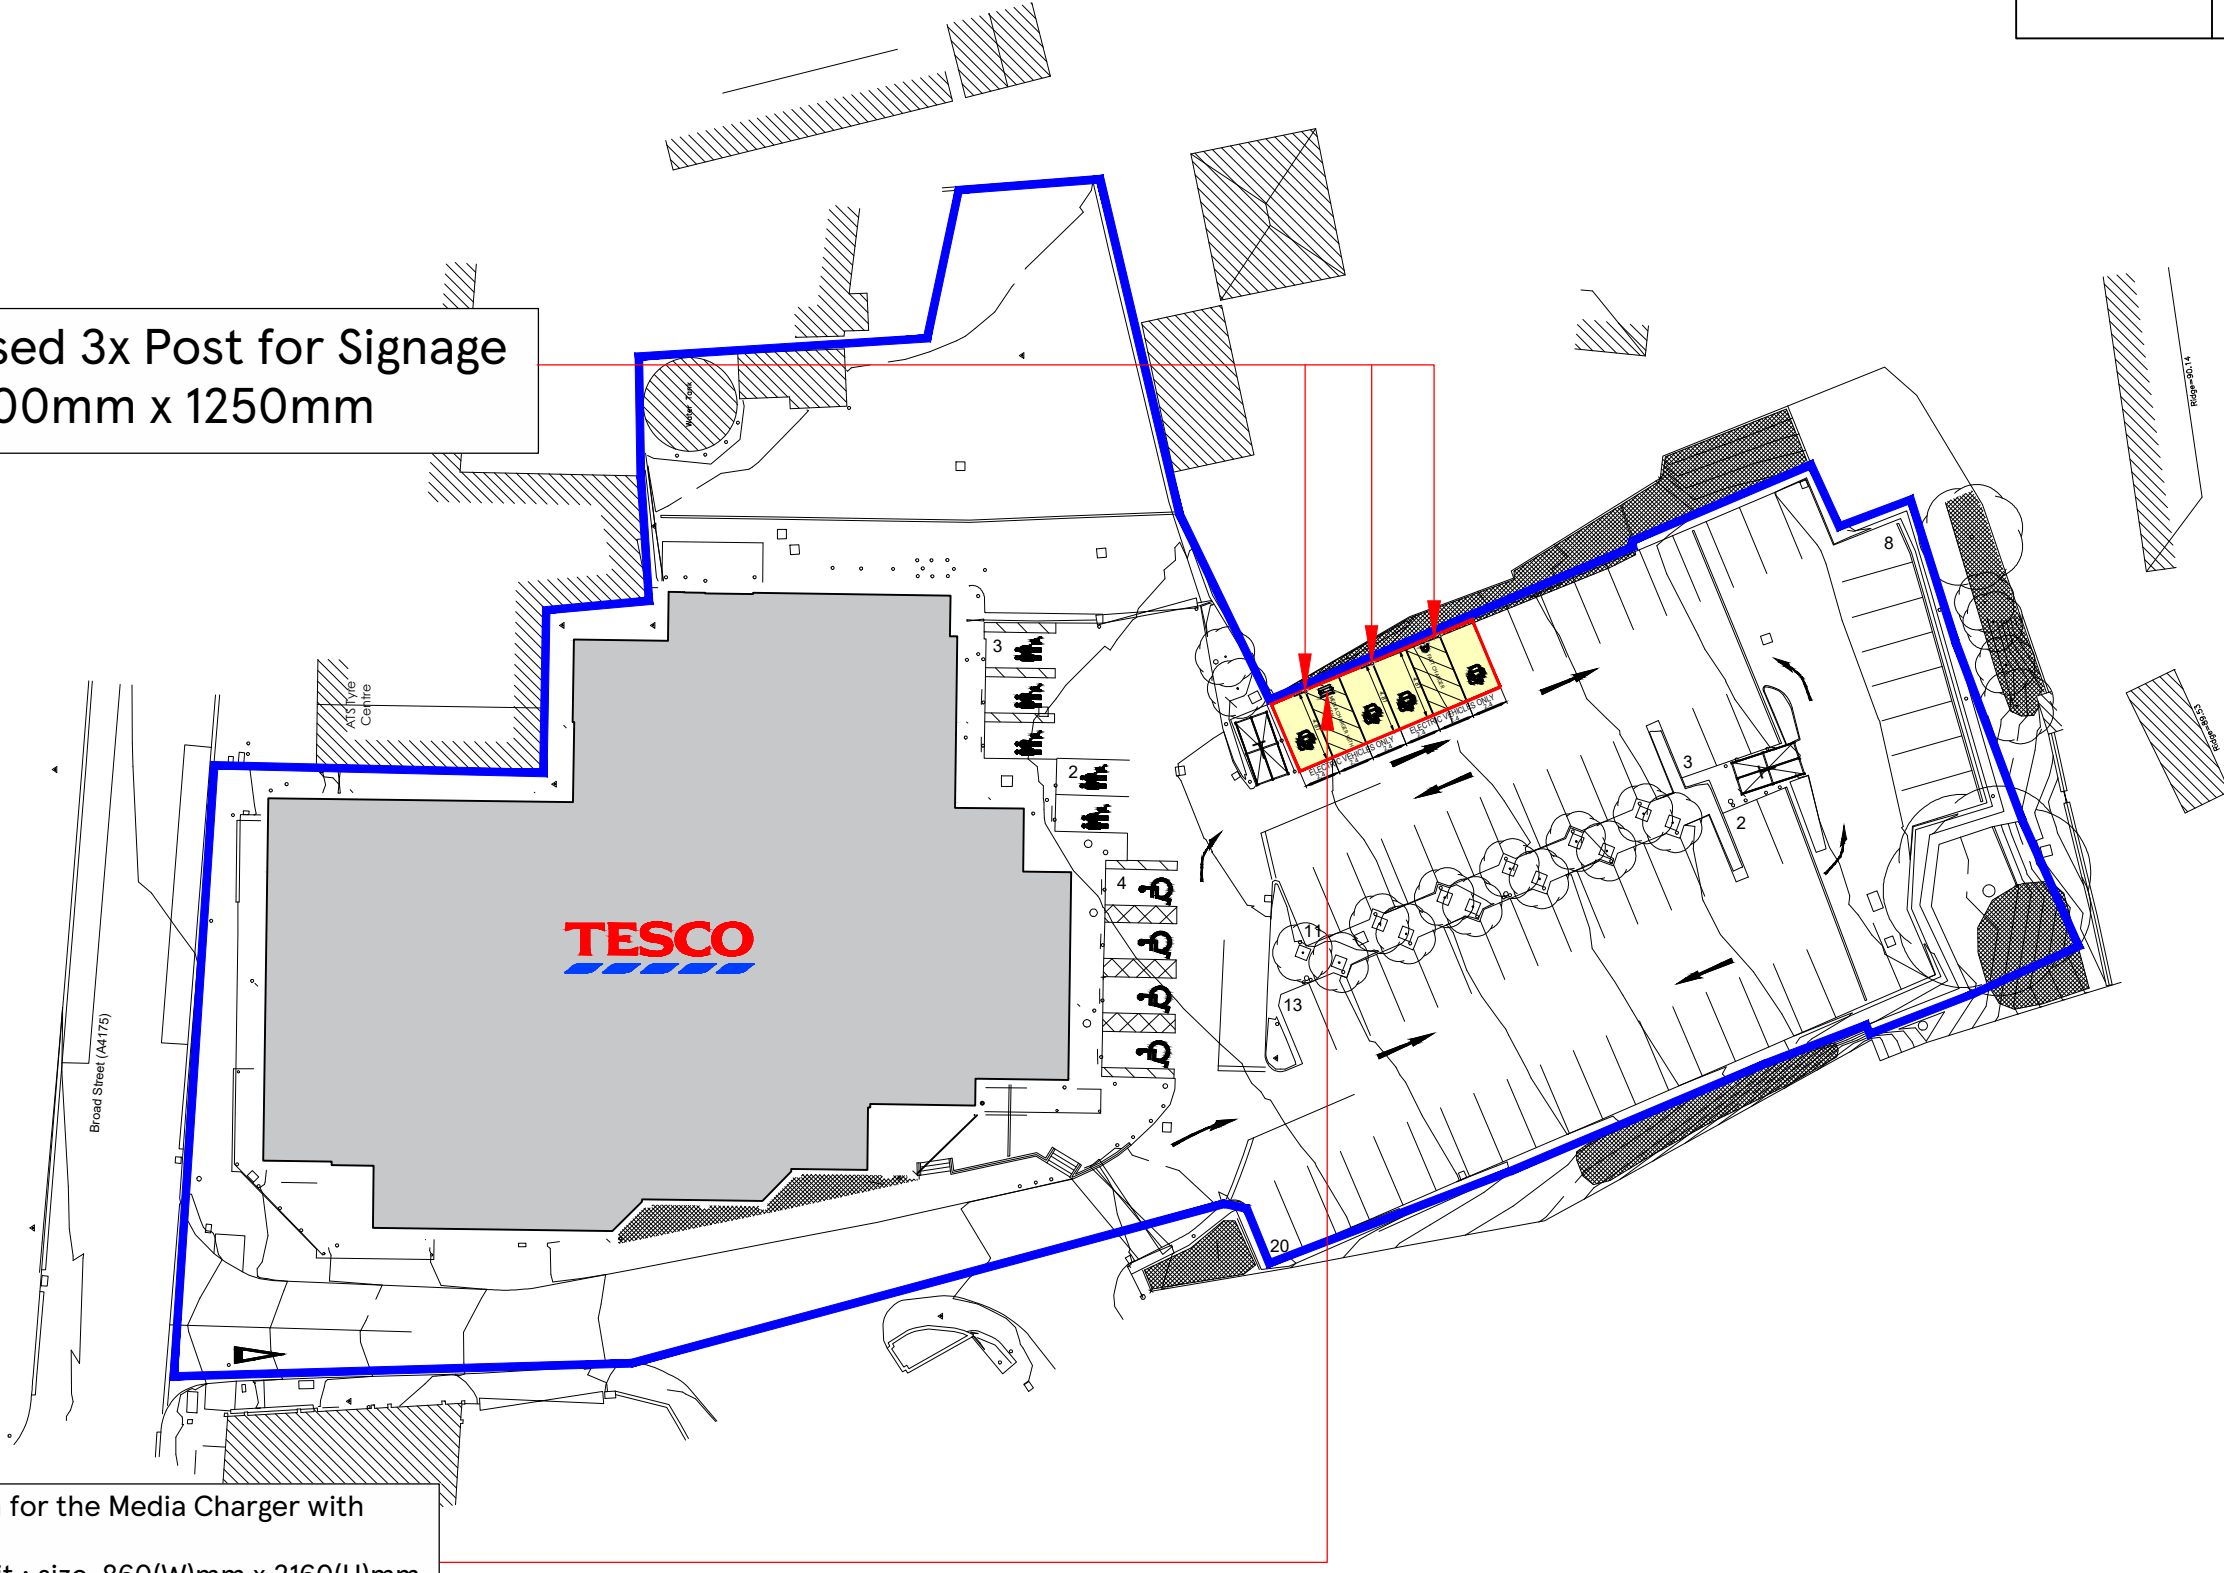
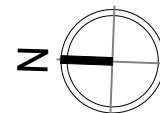
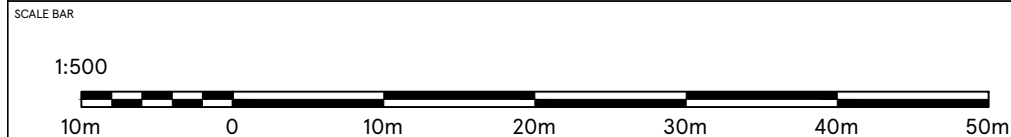
	Staple Hill Tesco Superstore Property Boundary
	Electric Vehicle Charge points with Integrated Media Screen Location

Proposed 3x Post for Signage
size: 700mm x 1250mm



Proposed location for the Media Charger with Screen
Media Charger Unit : size-860(W)mm x 2160(H)mm
Screen size-530(W)mm x 930(H)mm



DRAWING NO 02_5976_02B	DATE 04.01.2024
CHECKED BY DEEKSHA	DRAWN BY BAASIL
SCALE 1:500@A3	

STORE TYPE SUPERSTORE
STORE NAME STAPLE HILL
CONTENT PROPOSED SITE PLAN

TESCO
FEASIBILITY PLANNING
STORE PLANNING DEPARTMENT
PROPERTY SERVICES
HIGHWOODS BUILDING, KESTRAL WAY
WELWYN GARDEN CITY, HERTFORDSHIRE, AL7 1GB UK
TELEPHONE : 01707 395150

THE COPYRIGHT AND ALL OTHER RIGHTS IN AND RELATING TO THIS PUBLICATION BELONG TO AND ARE THE SOLE PROPERTY OF TESCO STORES LIMITED. ALL RIGHTS ARE RESERVED. NEITHER THE WHOLE NOR ANY PART OF THIS PUBLICATION MAY BE REPRODUCED OR TRANSMITTED IN ANY FORM OR BY ANY ELECTRONIC OR MECHANICAL MEANS INCLUDING PHOTOCOPIING AND RECORDING OR FROM ANY RETRIEVAL SYSTEM WITHOUT THE PRIOR WRITTEN LICENCE FROM THE OWNER. © 2024 TESCO STORES LIMITED