



SCALE

0M 1M 2M 3M 4M 5M 6M 7M 8M 9M 10M

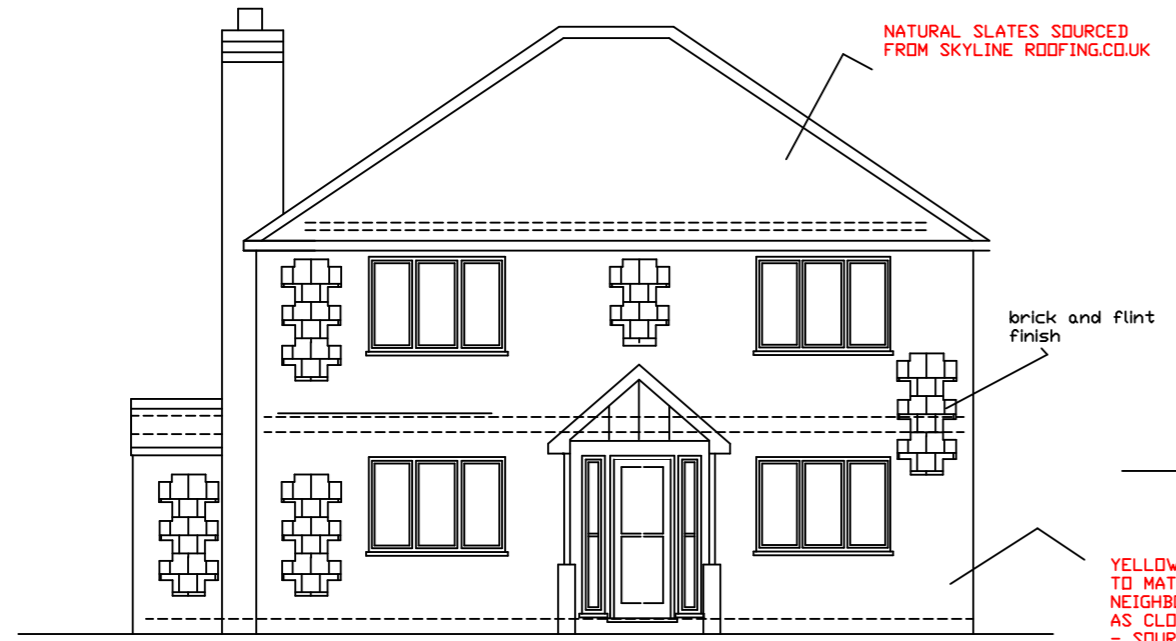


Proposed Front Elevation

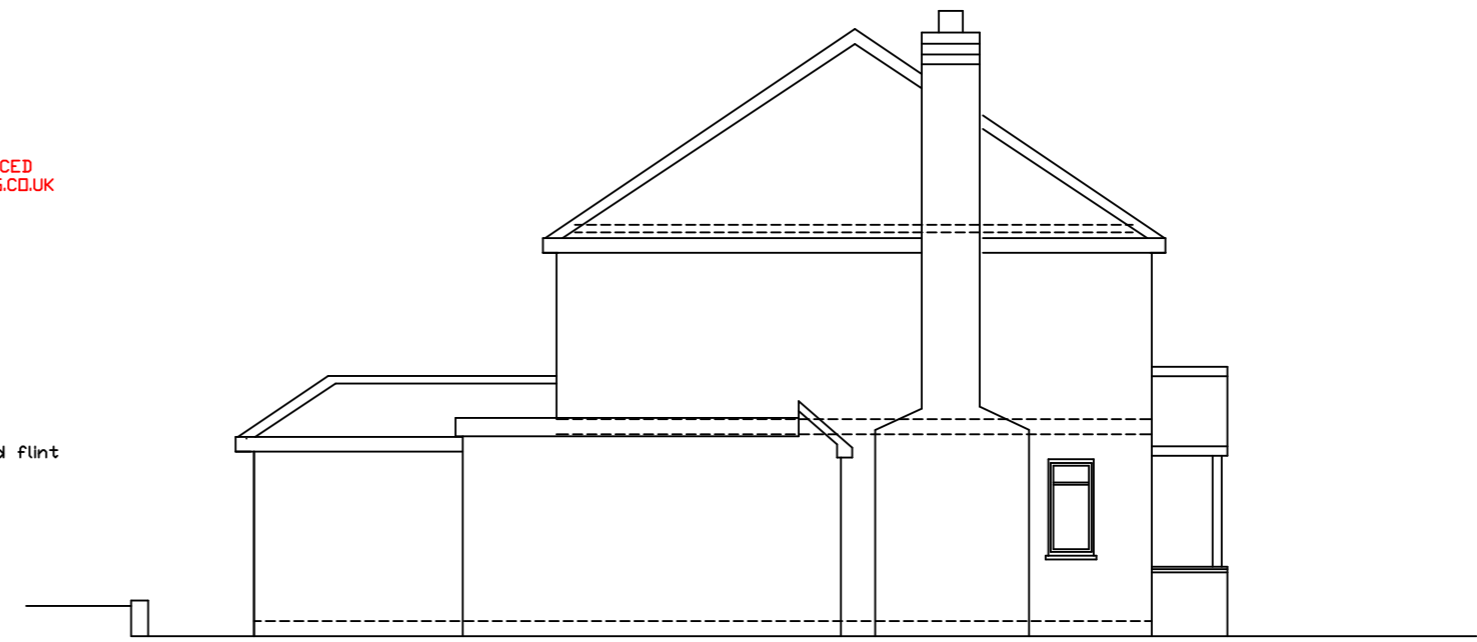

Proposed Side Elevation

A3 PAPER

Proposed Elevations

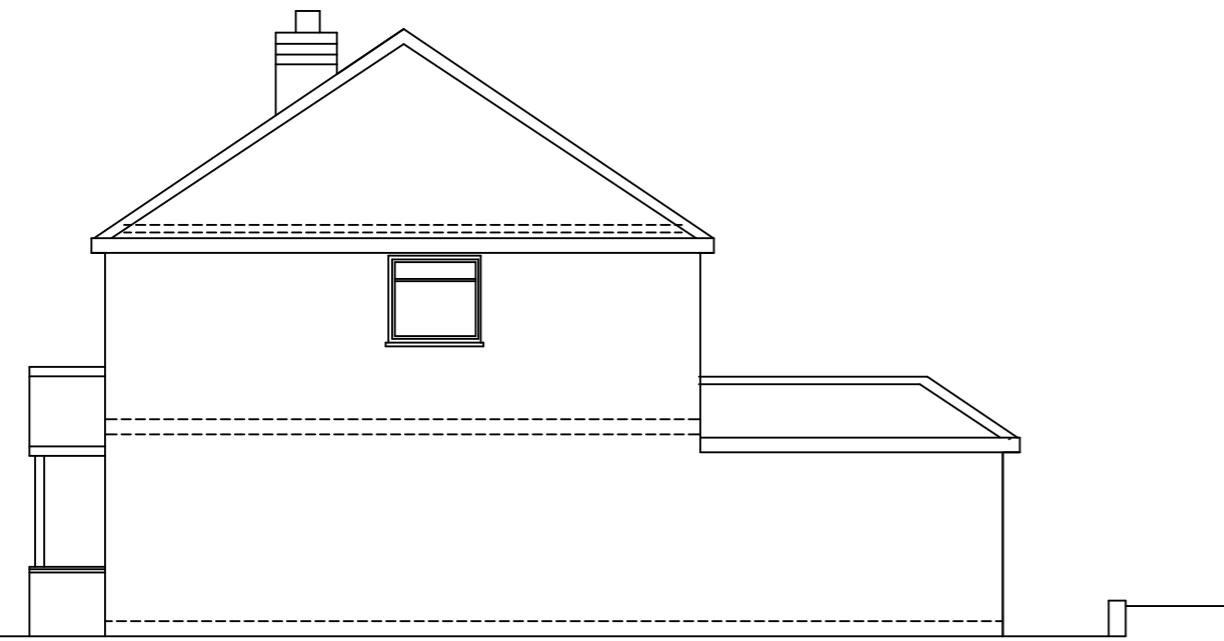

Proposed Side Elevation



Proposed Rear Elevation

JAC Associates
Property Consultants

Mob: 07779 653101
jac.consultants@ntlworld.com

Project
Paganella
The Green
Sarratt
WD3 6BH

Client

Drawing Title
PROPOSED NEW PROPERTY

Drawing Number
thegreen-paganella / 6 REV H
proposed elevations

Scale	Date
1 : 100	05-07-23

All dimensions and information contained in these plans should be checked on site and with the Local Authority prior to commencing any building works. The works may also be covered by the Town and Country Planning Acts, Building Acts and The Party Wall Act. No works should be commenced prior to obtaining all necessary consents.