


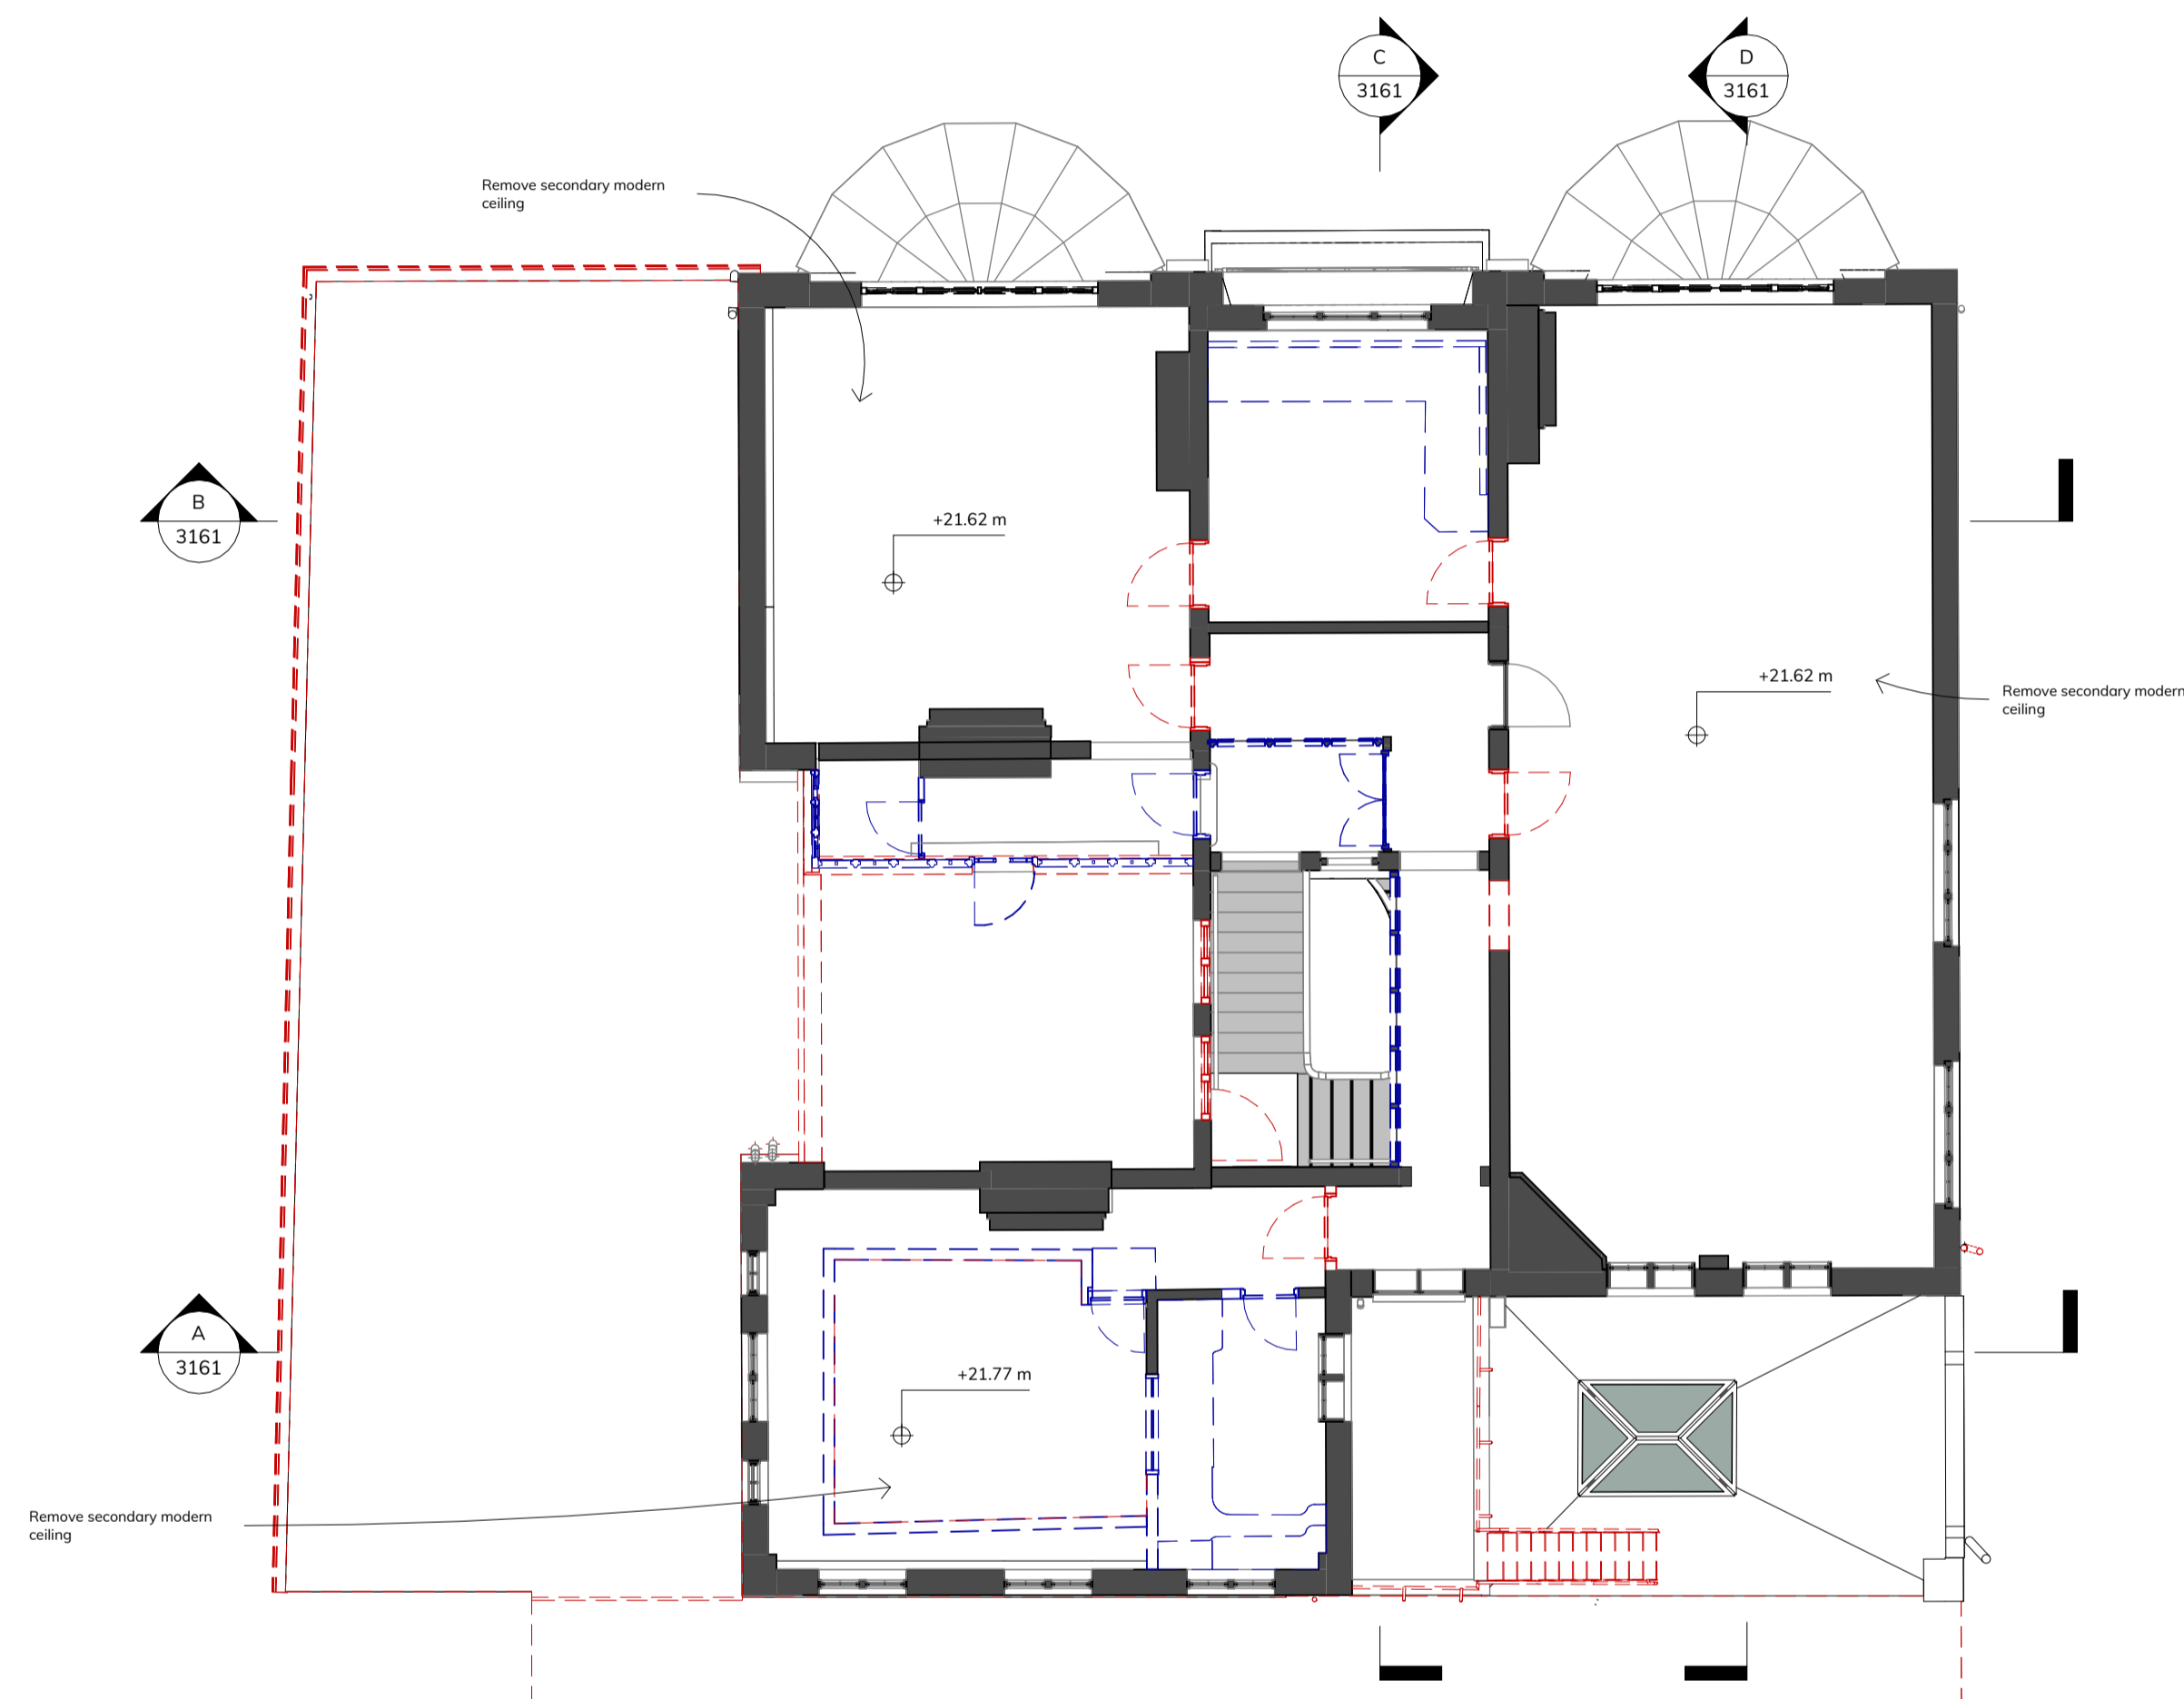



Key

-  Existing walls
-  Early 20th century fabric to be removed
-  Modern interventions to be removed



1 GA Plan Level 01 First Floor - Demolition
1:100

Key Plan:

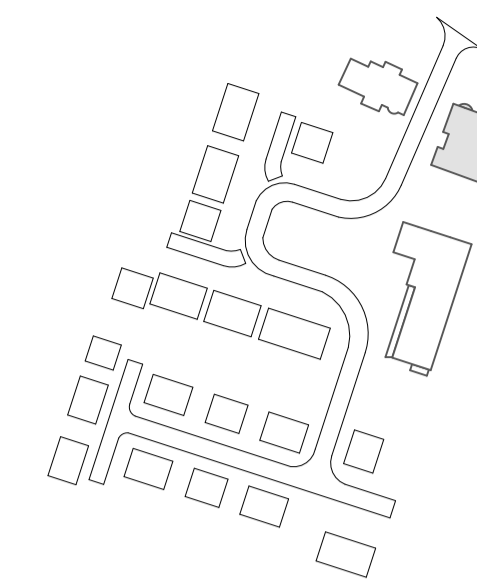

General Notes:

1. Do not scale off this drawing unless a scale bar is provided.
2. Any ambiguities, omissions and errors on this drawing should be notified immediately to the Architect before the commencement of works on site.
3. Dimensions are in millimetres unless otherwise stated.
4. Dimensions, unless otherwise indicated, are to the face of unfinished block walls or to the finished plaster face of stud partitions.
5. Dimensions are to be checked on site. Discrepancies are to be notified immediately to the Architect before the commencement of works on site.
6. All levels are in meters unless otherwise stated.
7. This drawing is to be read in conjunction with all other relevant drawings and specifications for this project.

Revision Notes:

| Rev. | Date | Notes | Issuer | Checker |
|------|------------|---|--------|---------|
| P1 | 2023-08-04 | Preliminary Issue P1 | IAT | JC |
| P2 | 2023-09-12 | Refined layout with minor elevational alterations. | MJ | JC |
| P3 | 2023-09-18 | Layout revised to suit keeping of existing chimney. Updated key to show modern intervention demolition. | MJ | JC |
| P4 | 2023-10-06 | Additional notation added. Status Updated to A3 Planning. | MJ | JC |
| P5 | 2021-10-17 | Planning Submission | MJ | JC |



LONDON ROAD NEWARK

Job Number: 23-0030
Client Name: Bildurn Properties
Project Address: London Rd, Newark NG24 1TW

Director / Associate: Matthew Branton
Project Lead: Sarah Boxford
Status: A3 Planning
Functional Breakdown: B2 - Building 2
Sheet Size: A1L
Scale: 1:100

GA First Floor Plan Demolition - Block 2

Full Document Reference:
BLR-FEA-B2-01-DP-A-2162

Document Number: **2162**
Current Revision: **P5**
Revision Date: **2021-10-17**

