


S GA Elevation South Existing
1 : 100

- | | | |
|------------------------|---|------------------------|
| 1 Brick chimney | 5 Existing Painted timber frame windows | 9 Brick quoins |
| 2 Clay tiled roof | 6 Lead Turret | 10 Stone door surround |
| 3 Rooflight | 7 Timber Louvres | 11 Lead flat roof |
| 4 Timber painted Eaves | 8 Brickwork | 16 Timber |

Key Plan:

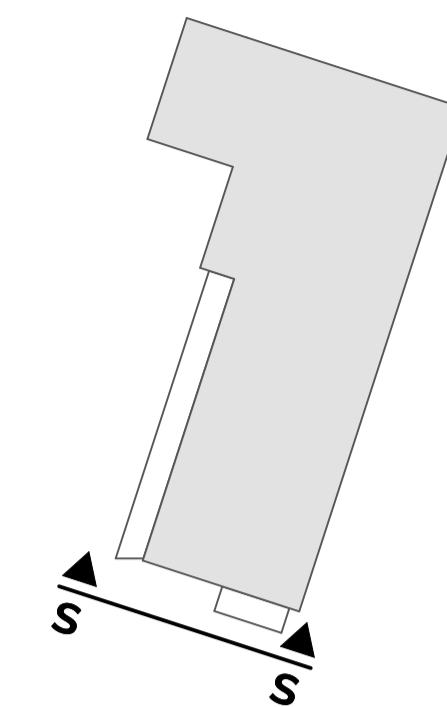

- General Notes:**
- Do not scale off this drawing unless a scale bar is provided.
 - Any ambiguities, omissions and errors on this drawing should be notified immediately to the Architect before the commencement of works on site.
 - Dimensions are in millimetres unless otherwise stated.
 - Dimensions, unless otherwise indicated, are to the face of unfinished block walls or to the finished plaster face of stud partitions.
 - Dimensions are to be checked on site. Discrepancies are to be notified immediately to the Architect before the commencement of works on site.
 - All levels are in meters unless otherwise stated.
 - This drawing is to be read in conjunction with all other relevant drawings and specifications for this project.

Revision Notes:

Rev.	Date	Notes	Issuer	Checker
P1	2023-08-04	Preliminary Issue P1	IAT	JC
P2	2023-09-12	Minor amendments to existing building.	MJ	JC
P3	2023-10-17	Planning Submission	MJ	JC



LONDON ROAD NEWARK

Job Number: 23-0030
Project Address: London Rd, Newark NG24 1TW
Client Name: Bildurn Properties

Director / Associate: Matthew Branton
Project Lead: Sarah Boxford
Status: A3 Planning
Functional Breakdown: B3 - Block 3
Sheet Size: A1L
Scale: 1 : 100

GA South Elevation Existing - Block 3

Full Document Reference:

Identification / Location				Sheet Number		
Project	Originator	Function	Space	Form	Disc.	Number
BLR-FEA-B3-XX-DE-A-3532				3532		

Document Number: **3532**
Current Revision: **P3**
Revision Date: **2023-10-17**

