


SCALE 1:50 0 1 2 3m
 SCALE 1:1 0 1 2 3 4 4 6cm

Do not scale from this drawing. All dimensions to be checked on site by contractor/ manufacturer prior to commencement of works and any discrepancies reported to Arco Design immediately. Drawing to be read in accordance with other consultant information (e.g. structural engineer) - where discrepancies occur these should be reported to Arco Design before work proceeds. Approval from Arco Design must be obtained prior to duplication or reproduction of the drawing or its contents.

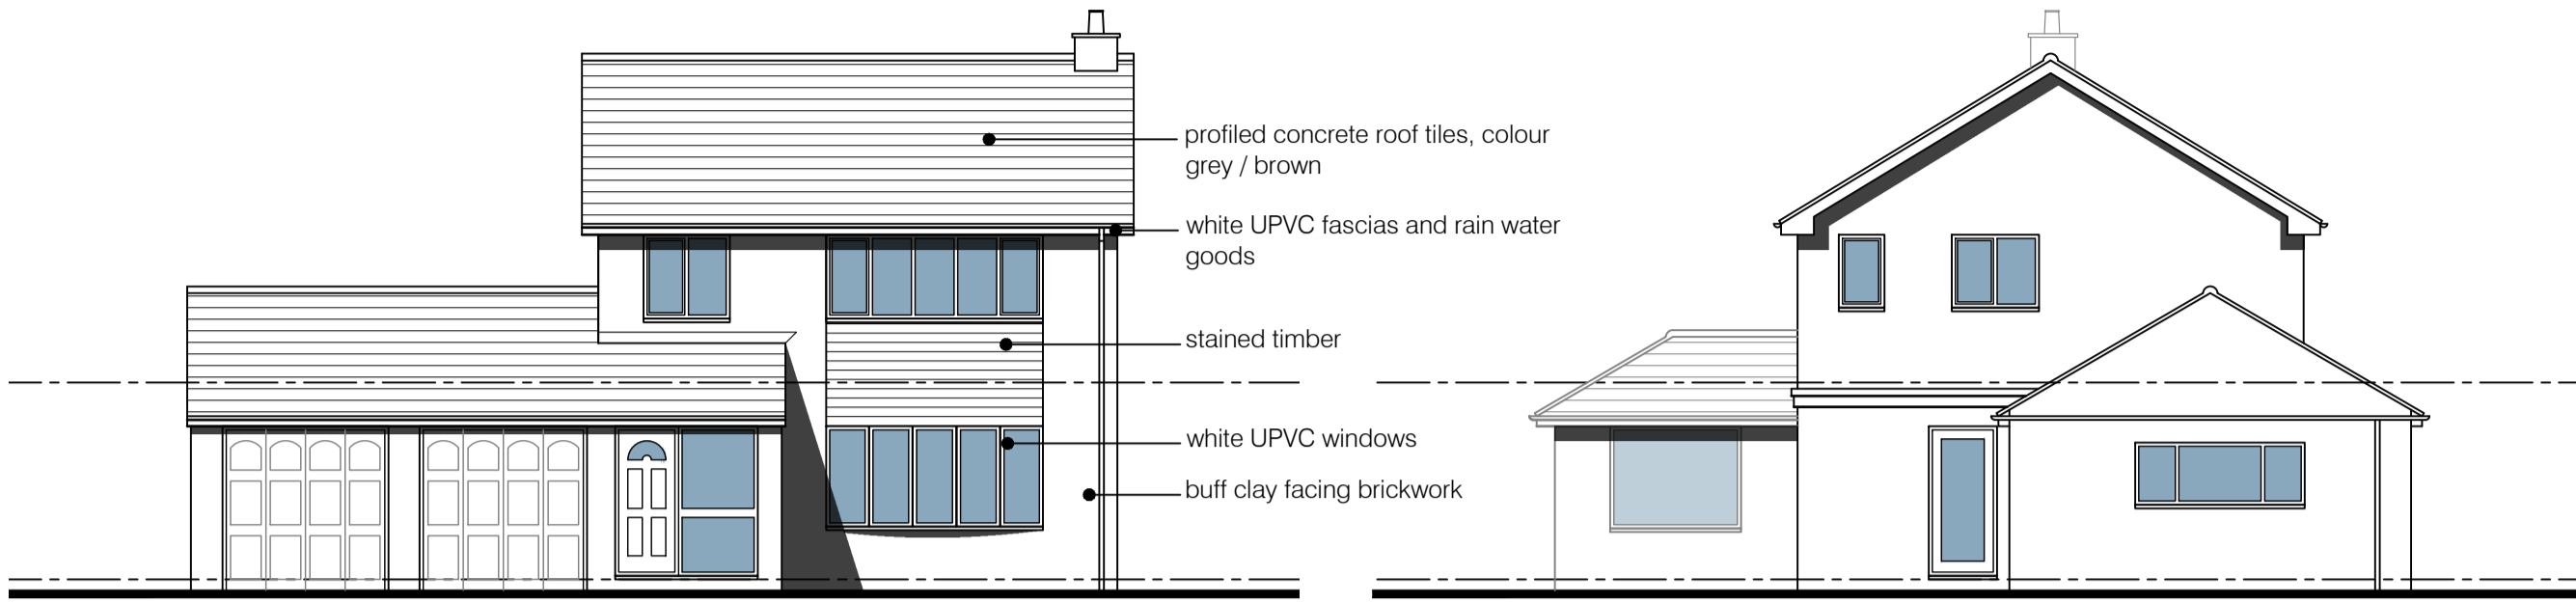


WEST ELEVATION
(scale 1:100@A1)



NORTH ELEVATION
(scale 1:100@A1)




EAST ELEVATION
(scale 1:100@A1)

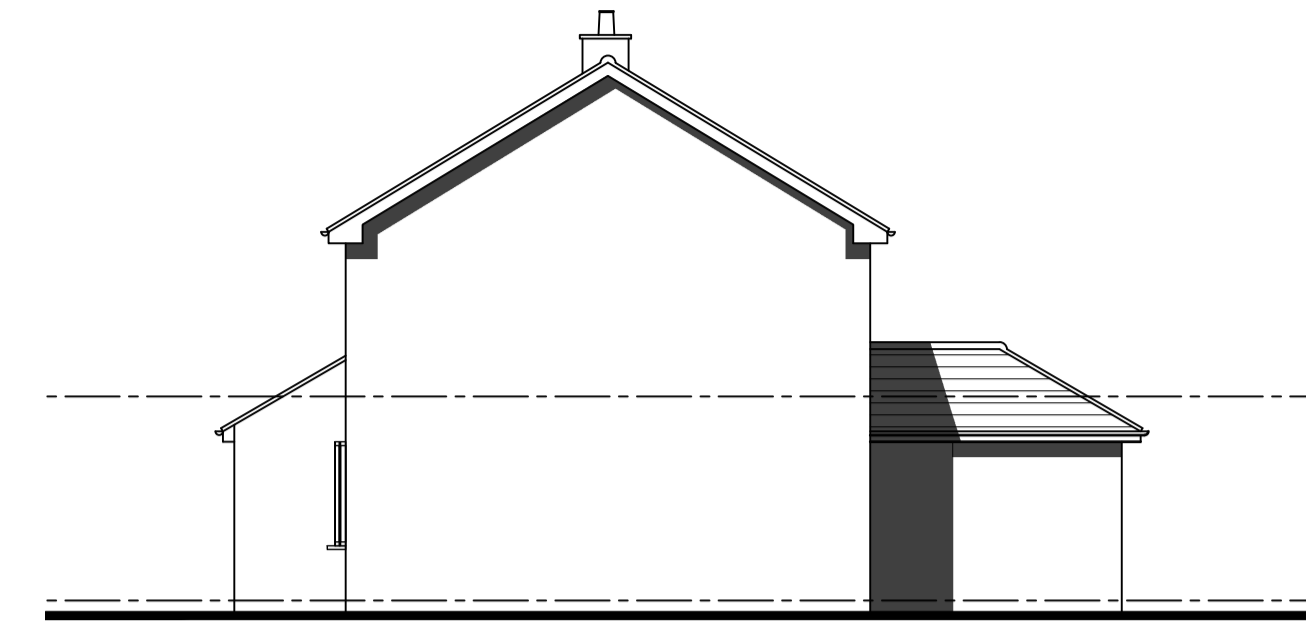

SOUTH ELEVATION
(scale 1:100@A1)

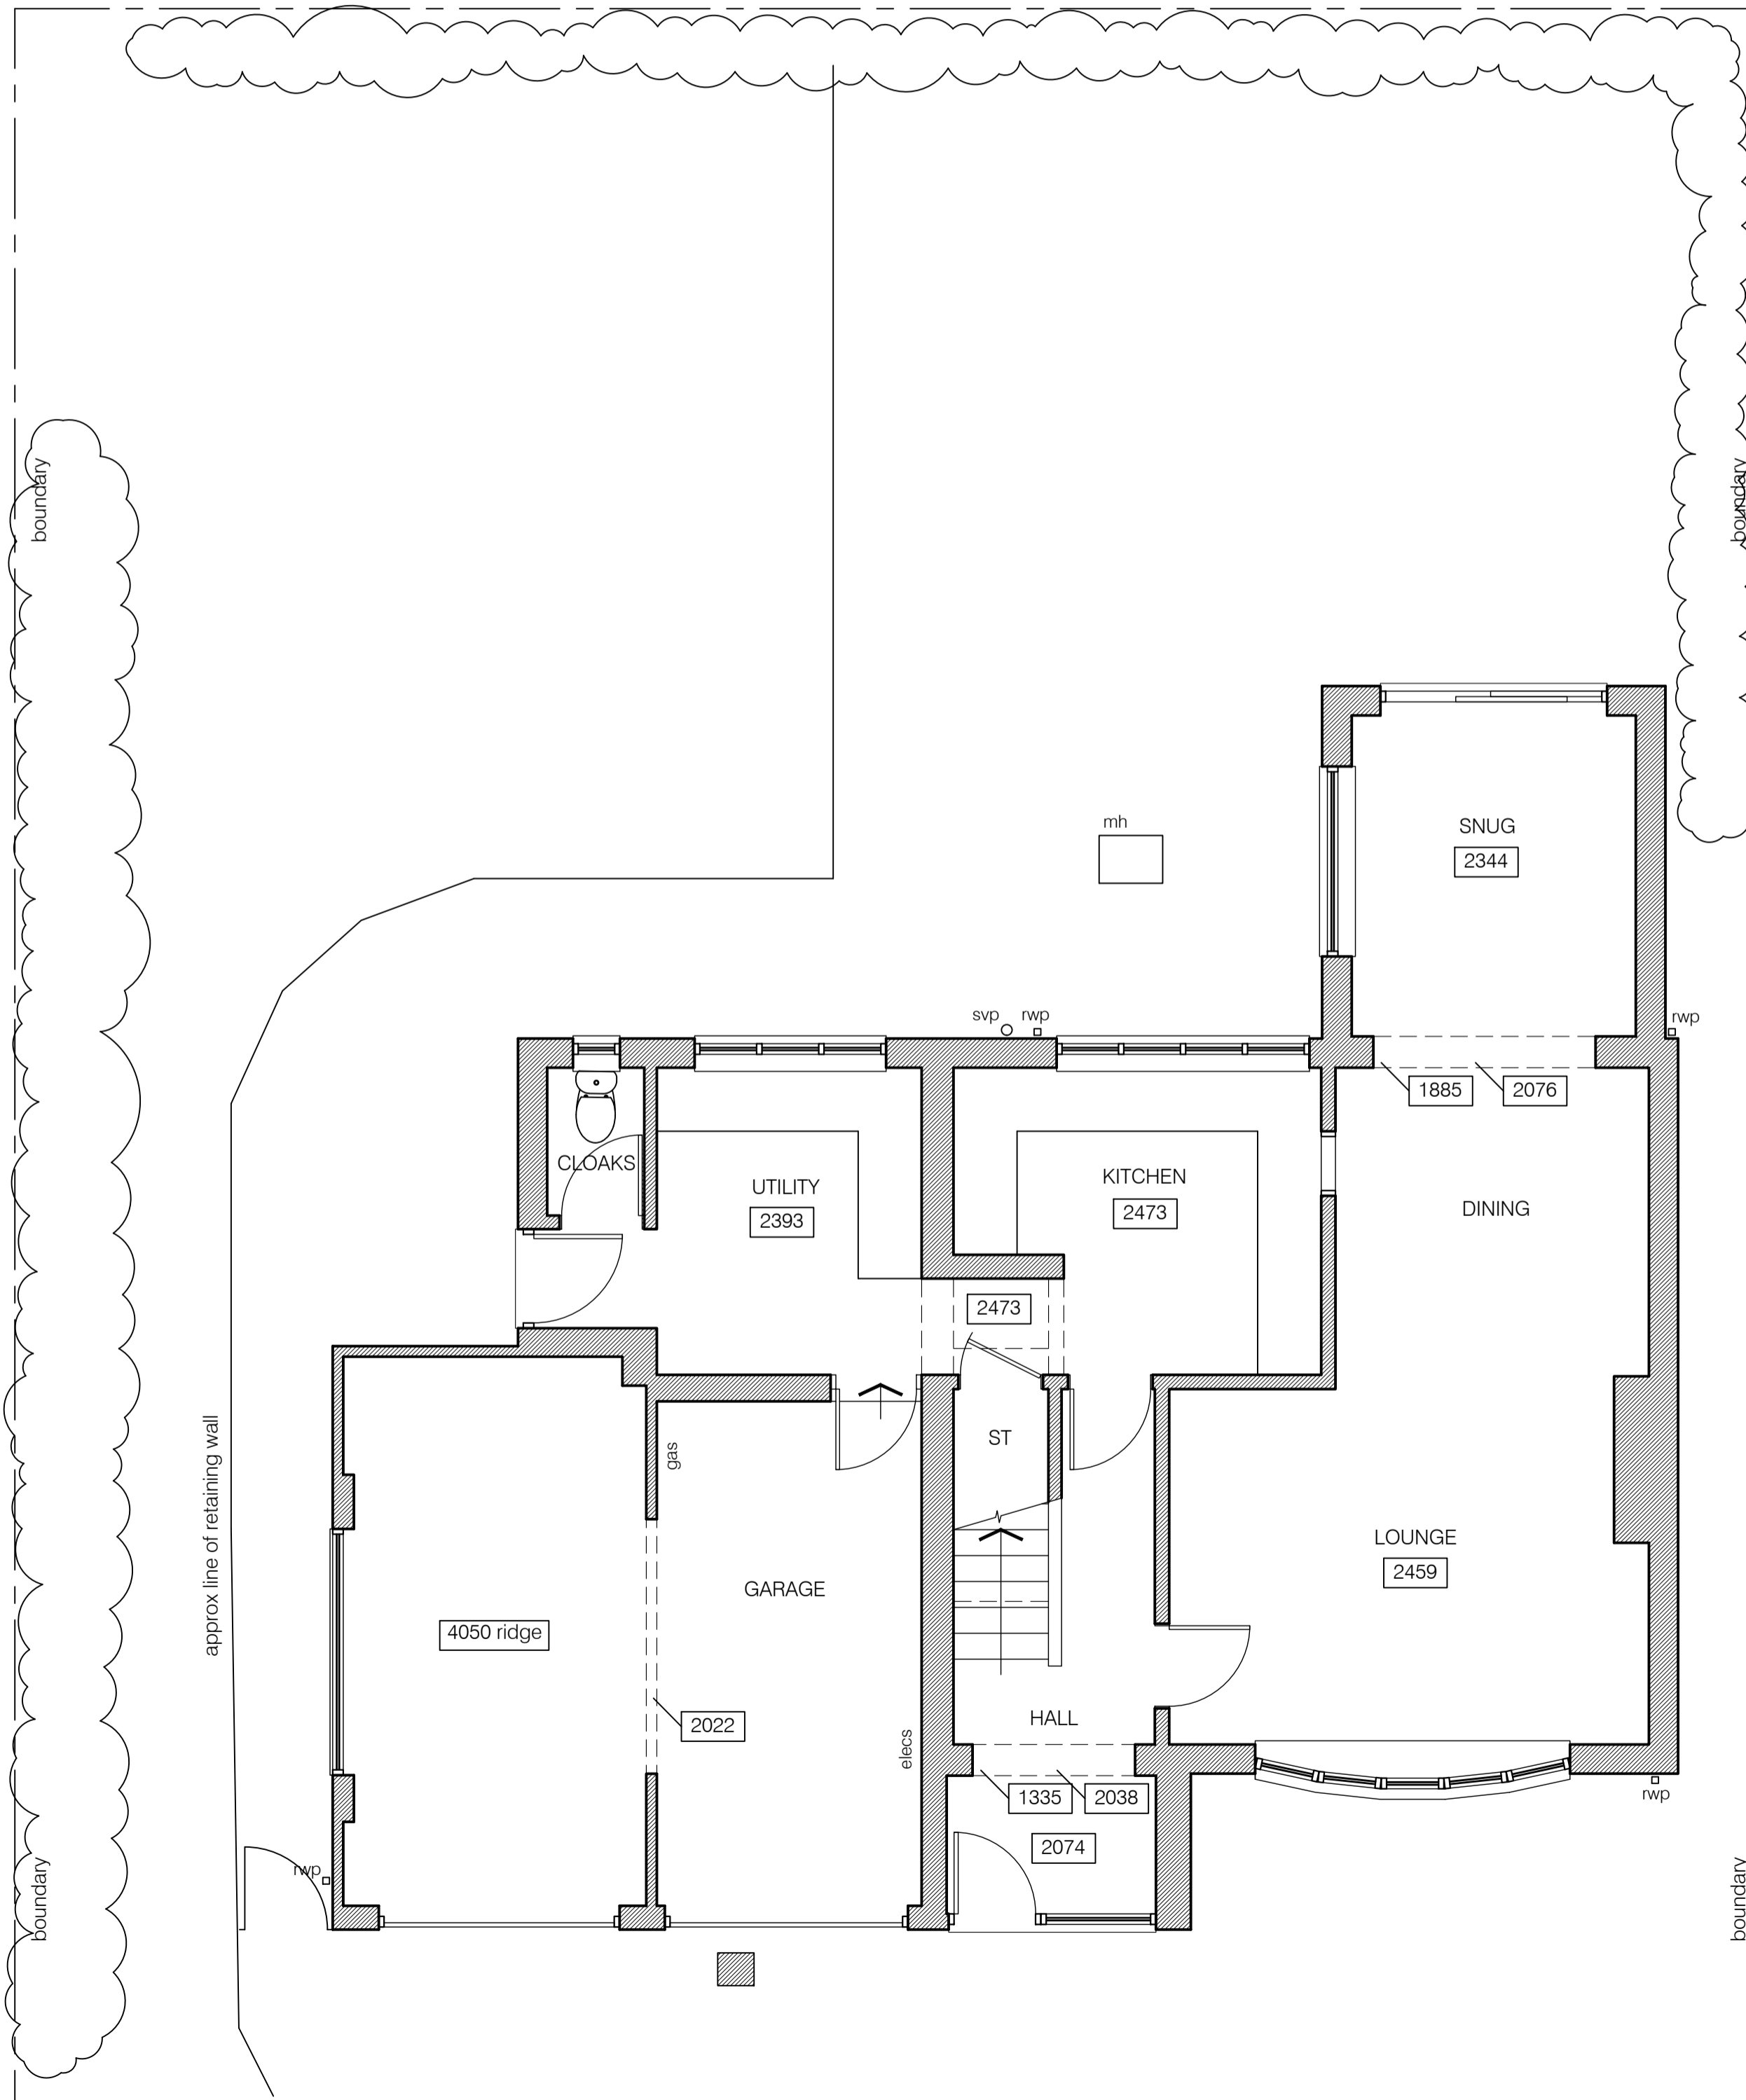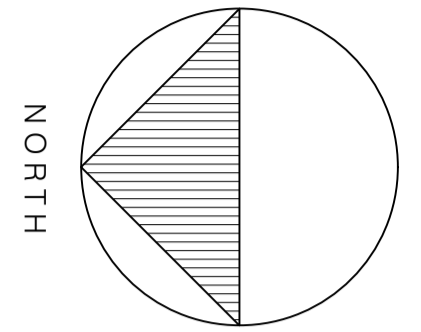

GROUND FLOOR PLAN (scale 1:50@A1)

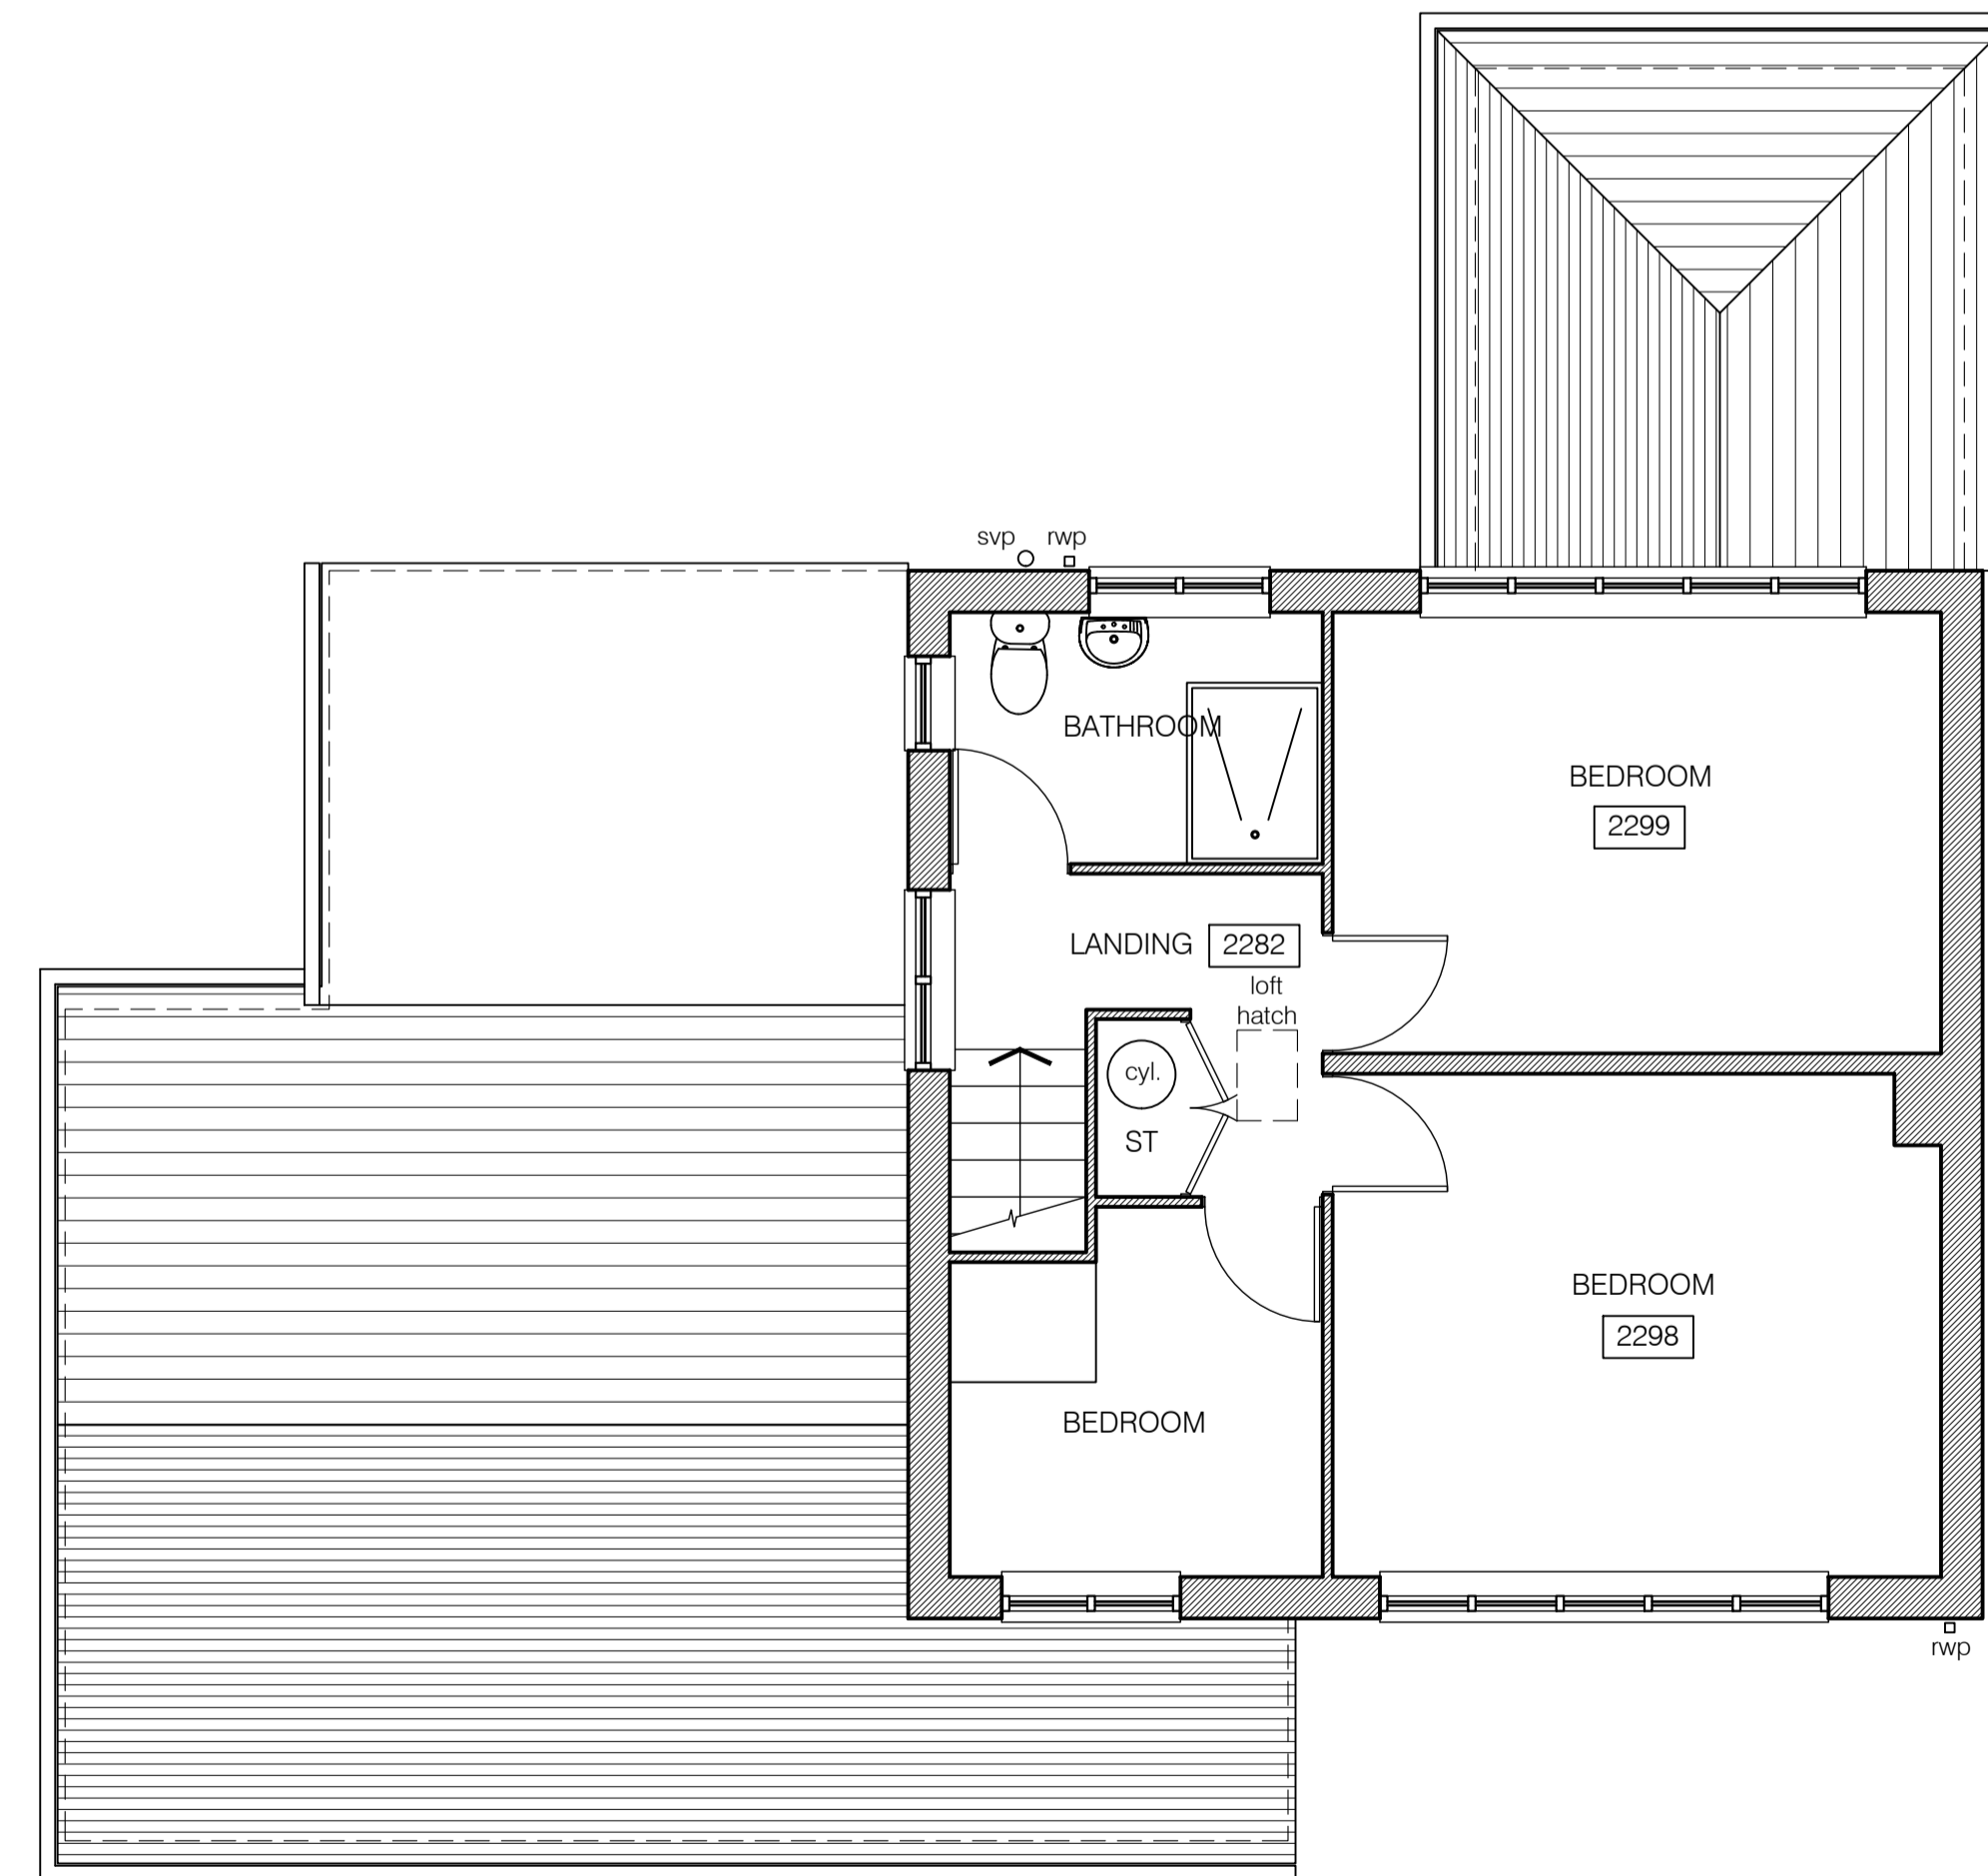

FIRST FLOOR PLAN (scale 1:50@A1)

rev: date: description: by:

arco design

client:
Mr & Mrs A. Marshall

project:
**1 Hawkhill Close
Ollerton
Newark
NG22 9AW**

drawing:
Plans and Elevations as Existing

issue status:
Preliminary Issue

scale: date:
1:50 & 1:100 @ A1 April 2023

job ref: 2310	drawing no: 01	revision: -
-------------------------	--------------------------	-----------------------

28 West Bank Avenue, Mansfield, Nottinghamshire, NG19 7BN
 tel: 07969 192854, e: arcodesign@outlook.com