


# GARAGE

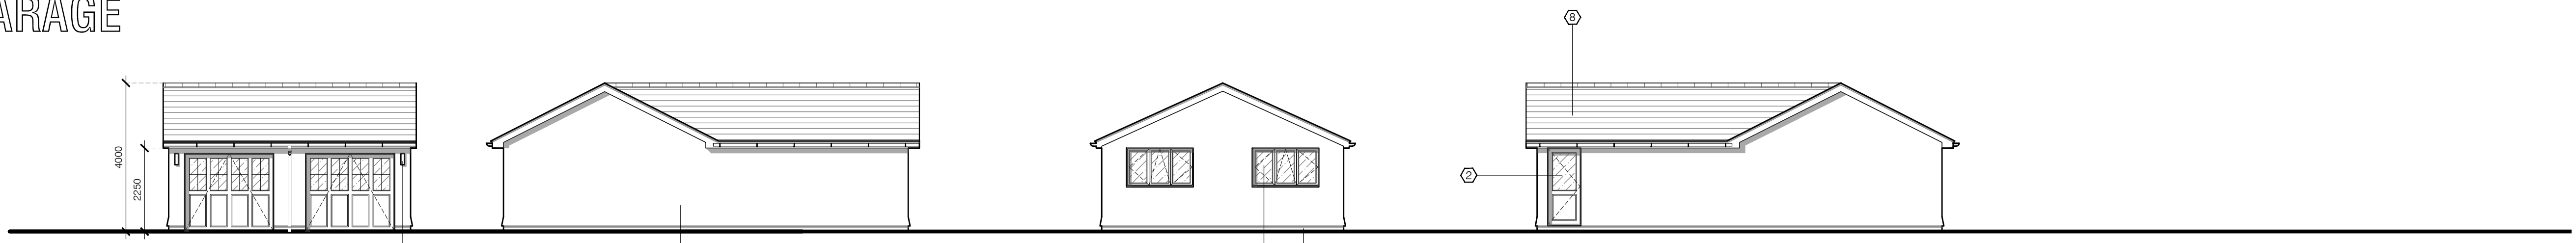


PROPOSED FRONT ELEVATION  
SCALE: 1:100@A1


PROPOSED SIDE ELEVATION  
SCALE: 1:100@A1

PROPOSED REAR ELEVATION  
SCALE: 1:100@A1

PROPOSED SIDE ELEVATION  
SCALE: 1:100@A1

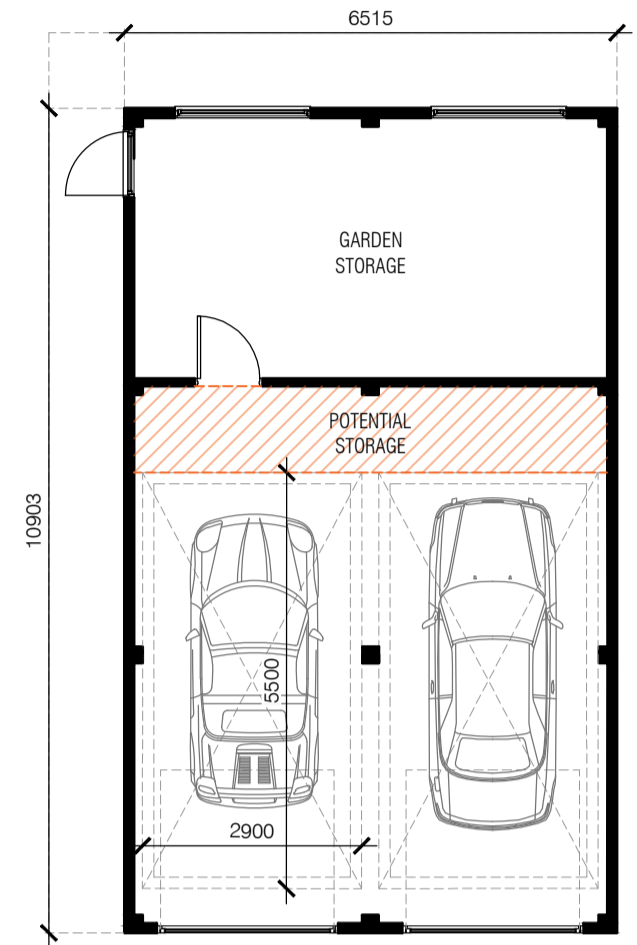


PROPOSED GROUND FLOOR PLAN  
SCALE: 1:100@A1

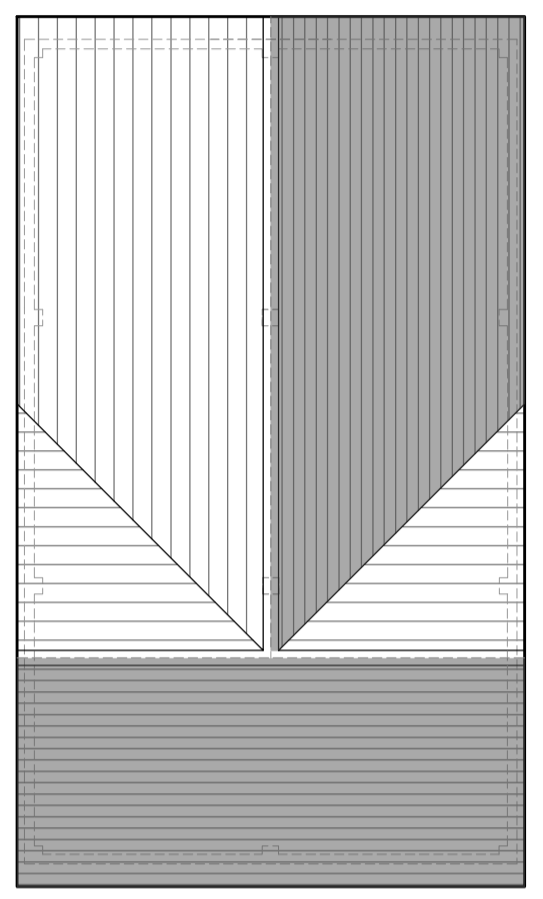

PROPOSED ROOF PLAN  
SCALE: 1:100@A1

THIS DRAWING IS THE © COPYRIGHT OF FRONT ARCHITECTURE LTD AND SHOULD NOT BE COPIED WITHOUT PRIOR WRITTEN CONSENT.  
CONTRACTORS ARE TO CHECK ALL LEVELS AND DIMENSIONS BEFORE WORK COMMENCES ON SITE AND ANY DISCREPANCIES ARE TO BE REFERRED TO FRONT ARCHITECTURE.  
DO NOT SCALE. WORK TO FIGURED DIMENSIONS ONLY.

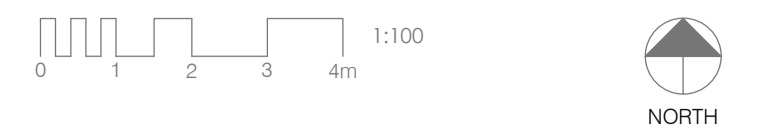

LOCATION PLAN  
SCALE: 1:2000@A1

- ELEVATION KEY  
PLEASE REFER TO PROPOSED ELEVATIONS TOP LEFT
- ① RENDER TO MATCH EXISTING RENDER ON DWELLING.
  - ② DOORS TO MATCH EXISTING DOORS ON DWELLING.
  - ③ FEATURE LIGHTS UP AND DOWN LIGHTS. STYLE AND FINISH TBC.
  - ④ BI-FOLD DOORS TO MATCH EXISTING FINISH.
  - ⑤ WINDOWS TO MATCH EXISTING WINDOWS ON DWELLING.
  - ⑥ ROOFLIGHTS STYLE AND FINISH TBC.
  - ⑦ ROOF TILES TO MATCH EXISTING FINISH ON DWELLING.



EXISTING SITE PLAN  
SCALE: 1:500@A1



PROPOSED SITE PLAN  
SCALE: 1:500@A1

REV	DATE	AMENDMENT	DRAWN

PROJECT: GARAGE  
THE RANCH, CHURCH LANE, CRAYS HILL, BILLERICAY BASILDON

DRAWING TITLE: PERMITTED DEVELOPMENT PROPOSED FLOOR PLANS AND ELEVATIONS

CLIENT: STRATSTONE DEVELOPMENTS

DRAWN: CH	PROJECT NO: 21.676	DRAWING NO: 200
CHECKED: AM	SCALE: 1:100@A1	
DATE: 24.01.2024	REVISION: P1	

FRONT. 1171 HIGH STREET, RAYLEIGH, ESSEX, SS6 7DA.  
TEL: +44 (0)1702 931 415 | EMAIL: HELLO@FRONTARCHITECTURE.CO.UK