




East Elevation

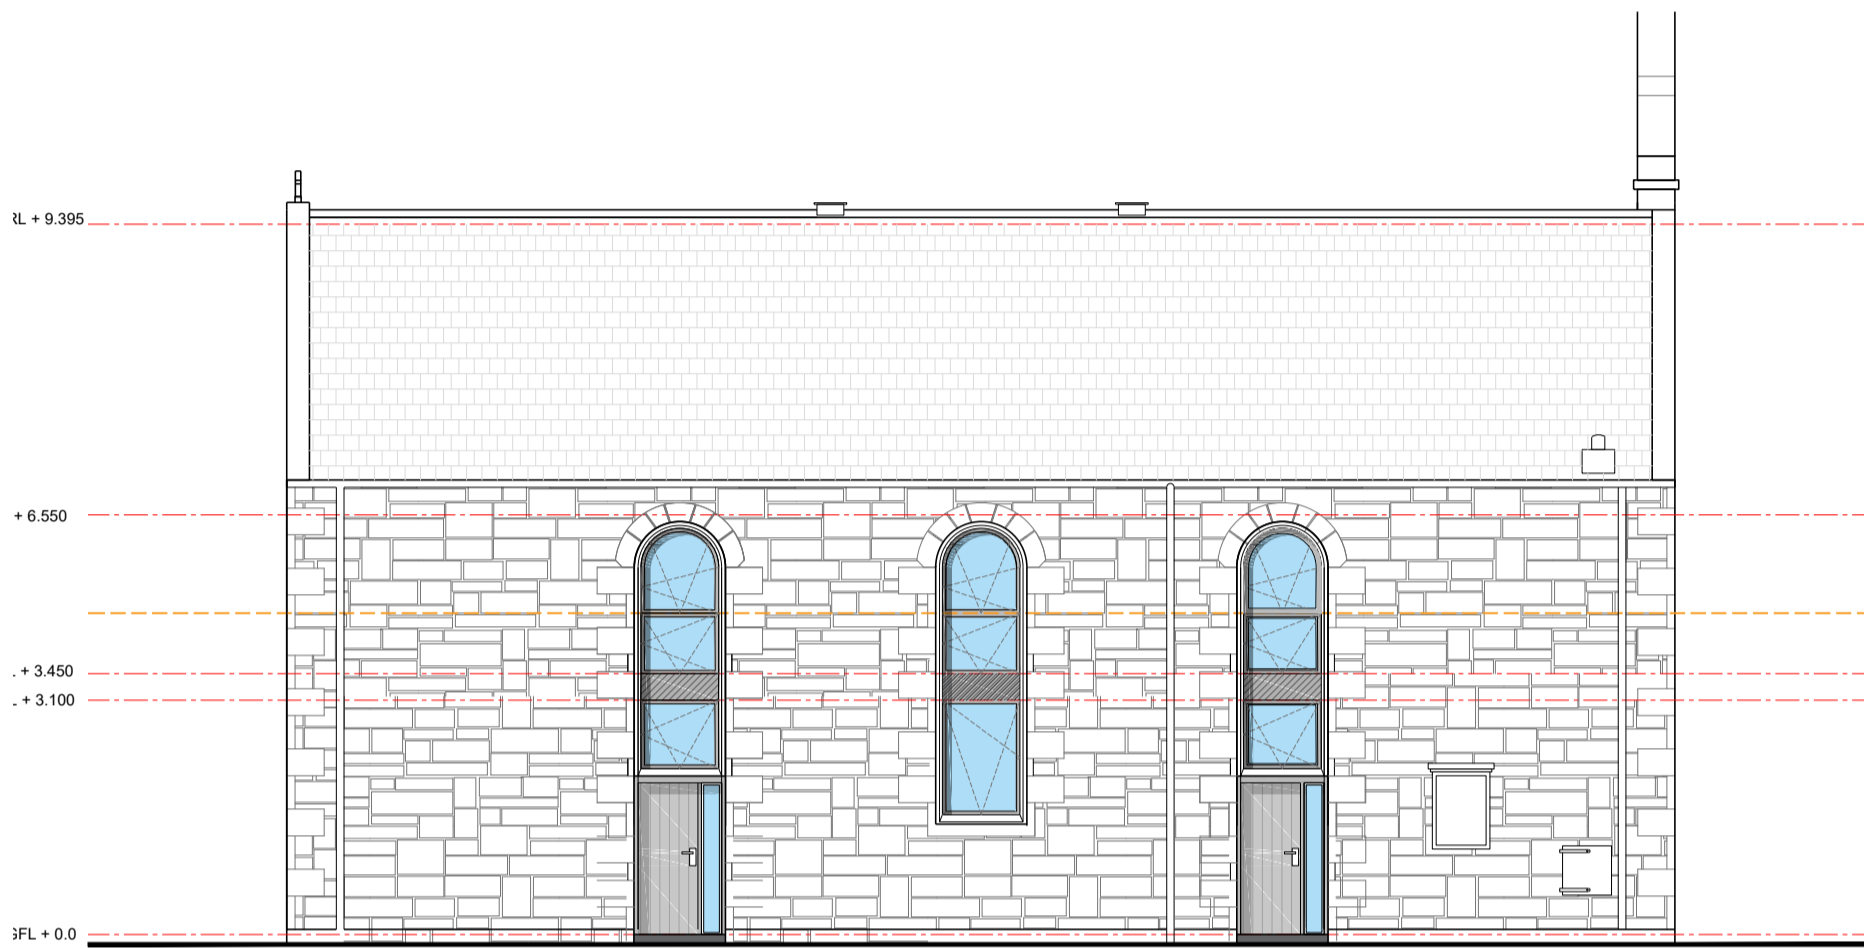


North Elevation

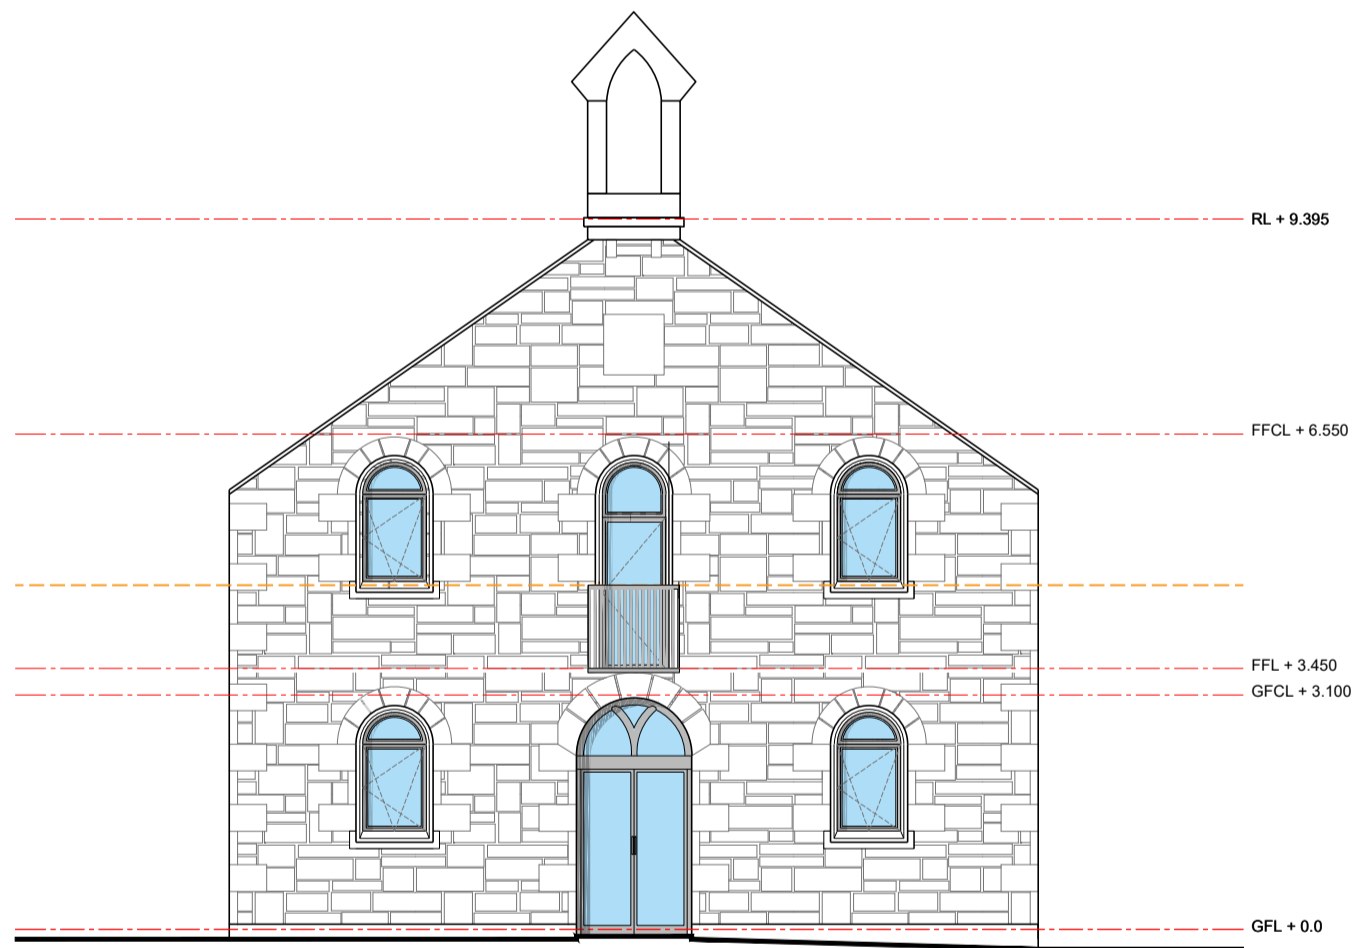

West Elevation

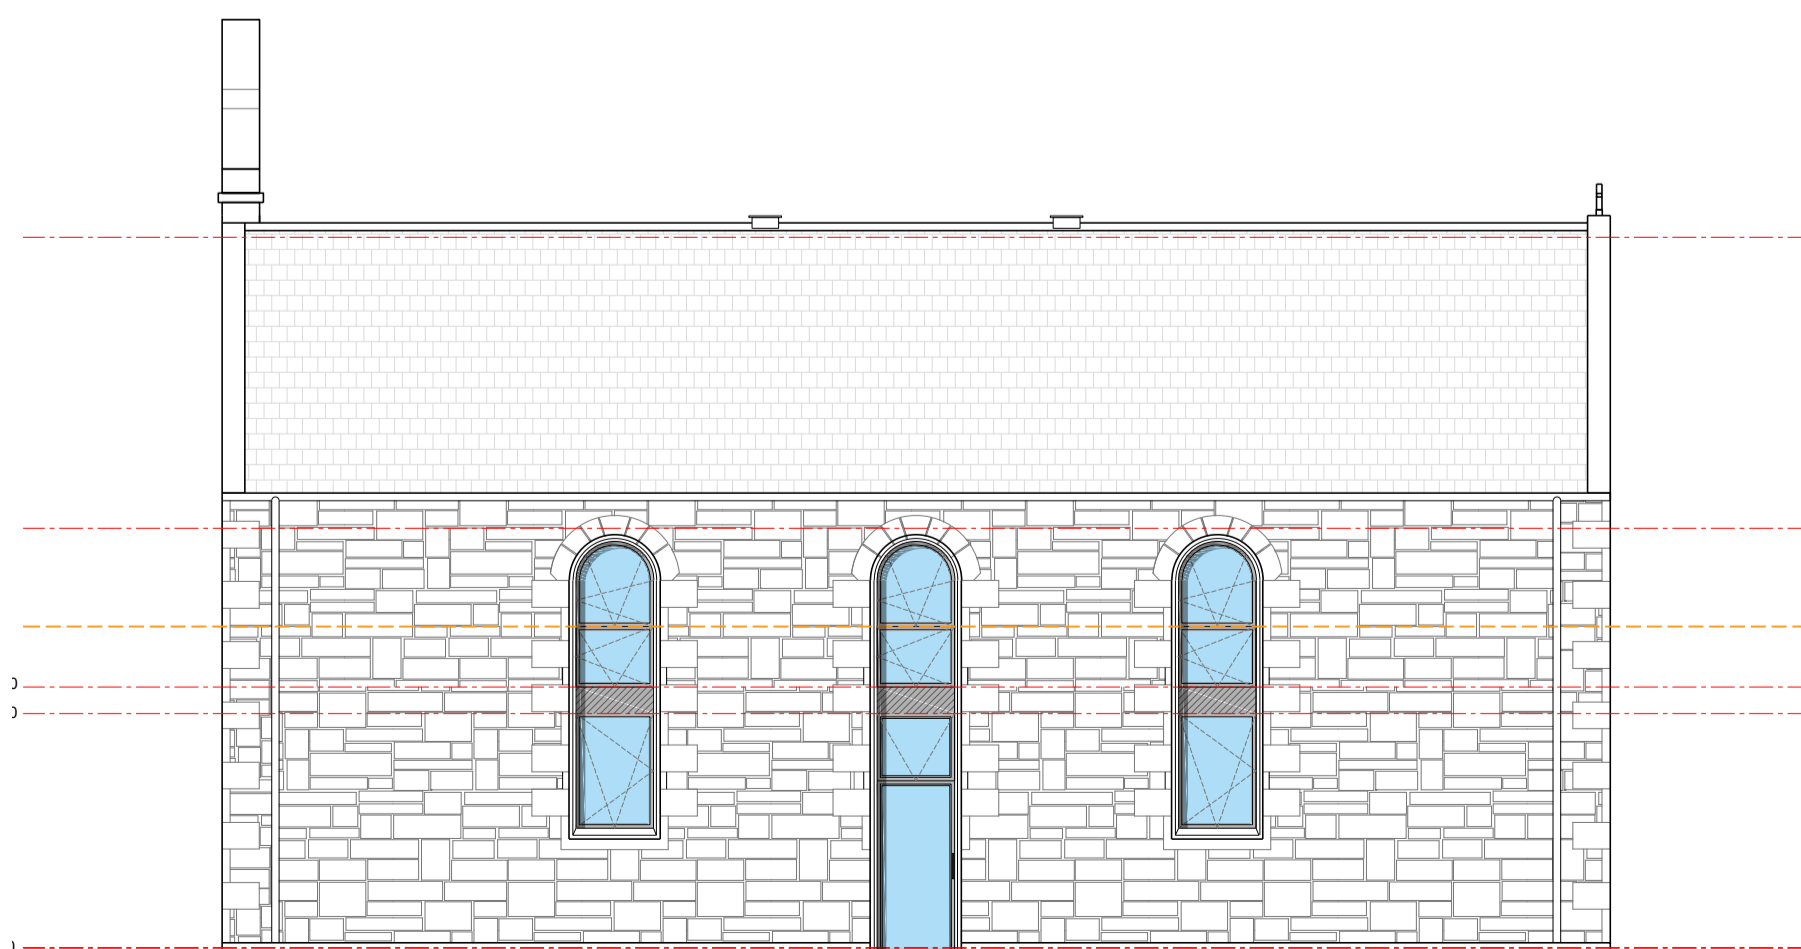

South Elevation

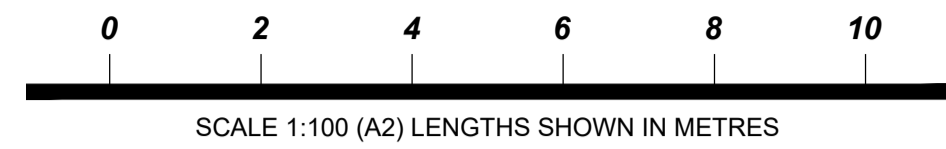

All dimensions and levels to be checked on site prior to the commencement of work. Architect to be informed of any discrepancies prior to the commencement of work. Unspecified dimensions are not to be scaled off this drawing. All dimensions are in millimetres unless stated otherwise. If any dimensions or details conflict please notify the Architect immediately. This drawing is to be used for **STATUTORY** purposes only. This is not a **CONSTRUCTION** drawing.

Material specification:

Windows:

Aluminium clad timber fitted double glazed window

Juliet balcony:

Aluminium clad timber fitted double glazed door with raw iron railing

Project Internal Alterations		 JON FRULLANI ARCHITECT	
Client -			
Address Strathkinness Parish Church Church road, Strathkinness St. Andrews, KY16 9XR		Drawing Title Proposed Elevations	
Designer LH		Issue Status Planning	Drawing No. 7257-2_P_306
Date January 2024	Scale 1:100 @ A2	Revision -	
t: 01382 224828 m: 07808 726306 e: jon@jfrarchitect.co.uk w: jfrarchitect.co.uk f: facebook.com/jfrarchitect a: unit 5, district 10, greenmarket, dundee, dd1 4qb <small>this drawing is protected by copyright. it may not be reproduced in any form or by any means for any purpose, without gaining prior written permission from jon frullani architect ltd</small>			