



All dimensions and levels to be checked on site prior to the commencement of work. Architect to be informed of any discrepancies prior to the commencement of work. Unspecified dimensions are not to be scaled off this drawing. All dimensions are in millimetres unless stated otherwise. If any dimensions or details conflict please notify the Architect immediately. This drawing is to be used for STATUTORY purposes only. This is not a CONSTRUCTION drawing.

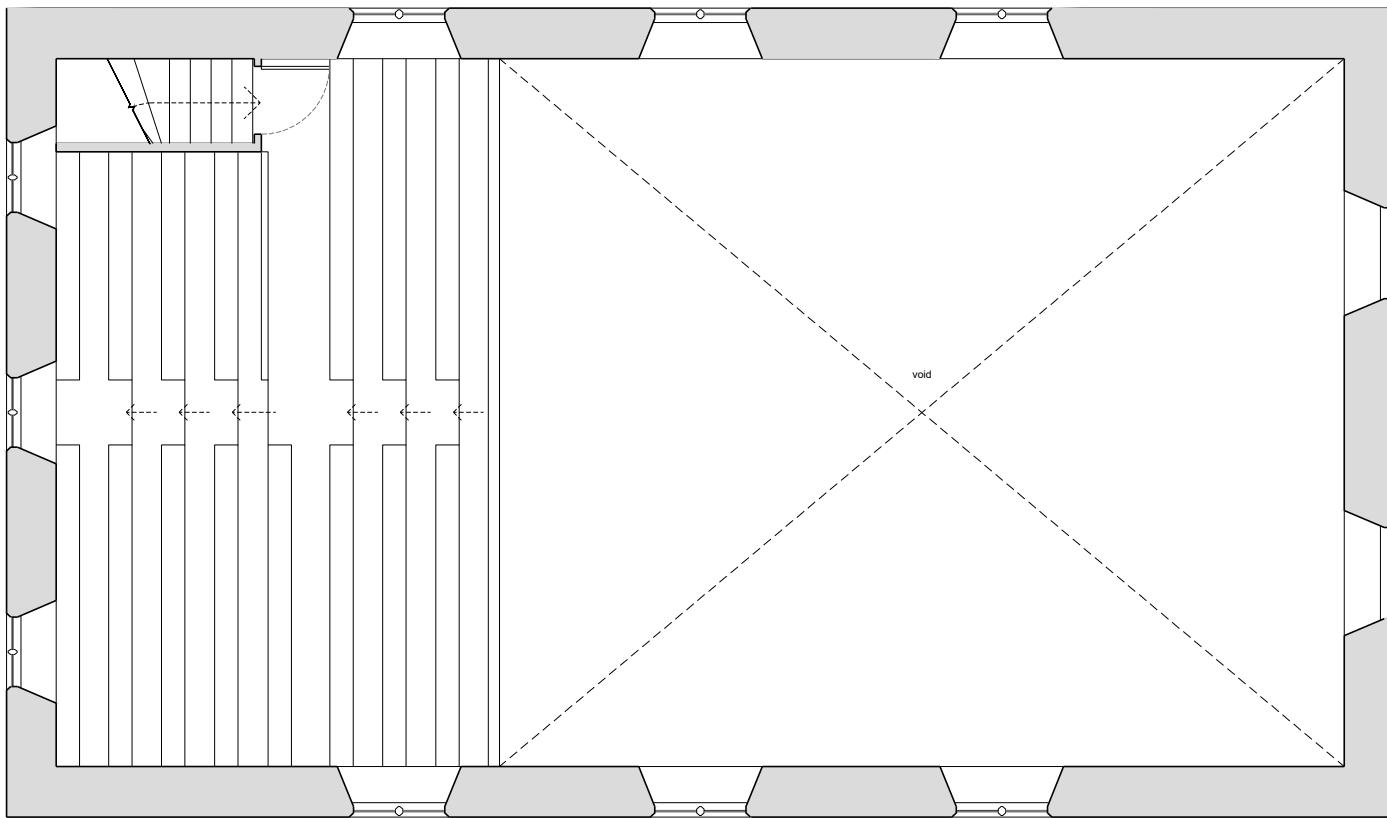

**First Floor Plan**

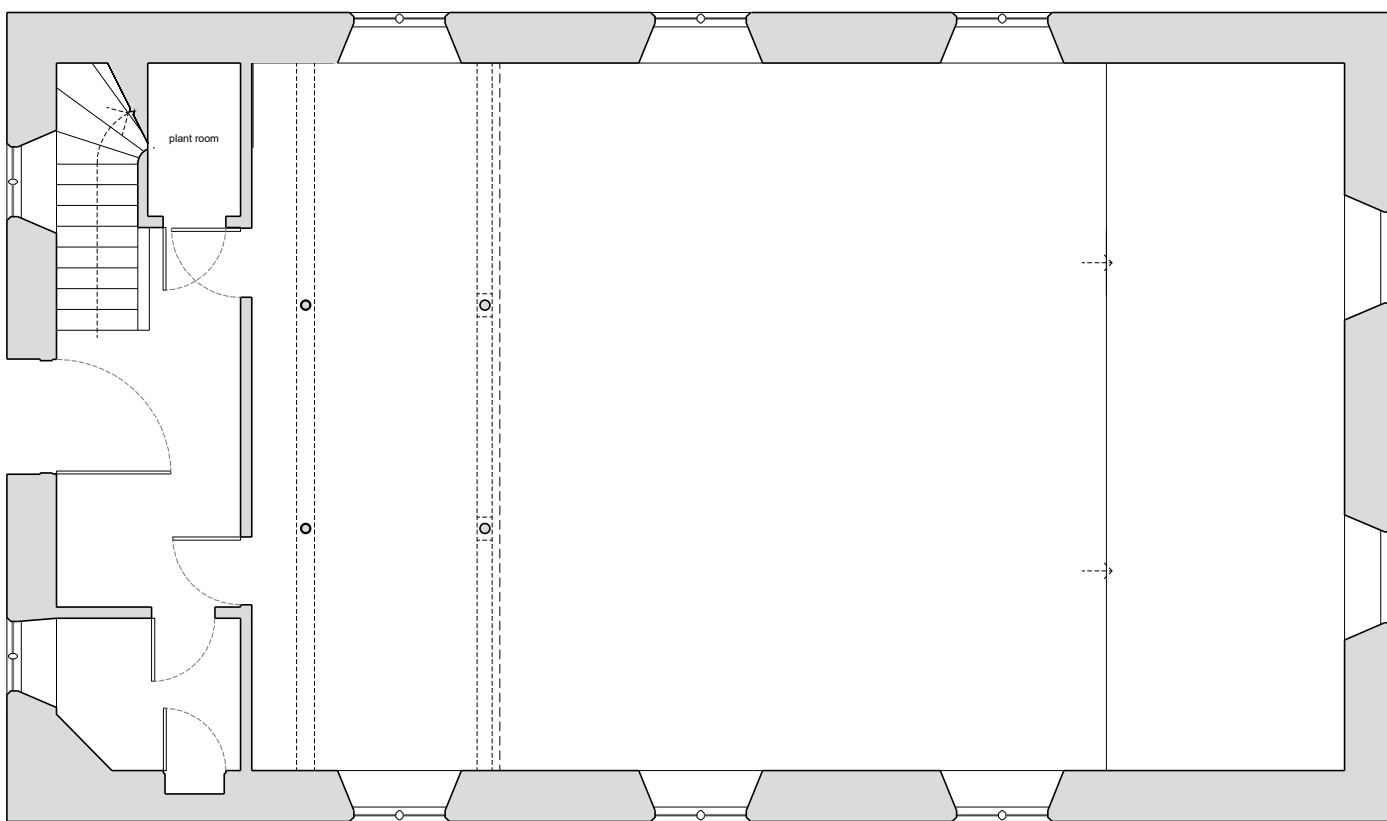

**Ground Floor Plan**

Project Internal Alterations		 <b>JON FRULLANI</b> ARCHITECT	
Client -			
Address Strathkinness Parish Church Church Road, Strathkinness St. Andrews, KY16 9XR		Drawing Title Existing Floor Plans Issue Status Planning Drawing No. 7257-2_P_303	
Designer LH	Date January 2024	Scale 1:100 @ A3	Revision -
<small>           t: 01382 224828 m: 07808 726306            e: jon@jfrarchitect.co.uk w: jfrarchitect.co.uk f: facebook.com/jfrarchitect            a: unit 5, district 10, greenmarket, dumfries, dd1 4qb            this drawing is protected by copyright. it may not be reproduced in any form or by any means for any purpose, without            gaining prior written permission from jon frullani architect ltd         </small>			