




# EXISTING GARAGING AT FIELD VIEW, HOWE LANE, BROOKE, NORWICH, NR15 1HH - AS APPROVED

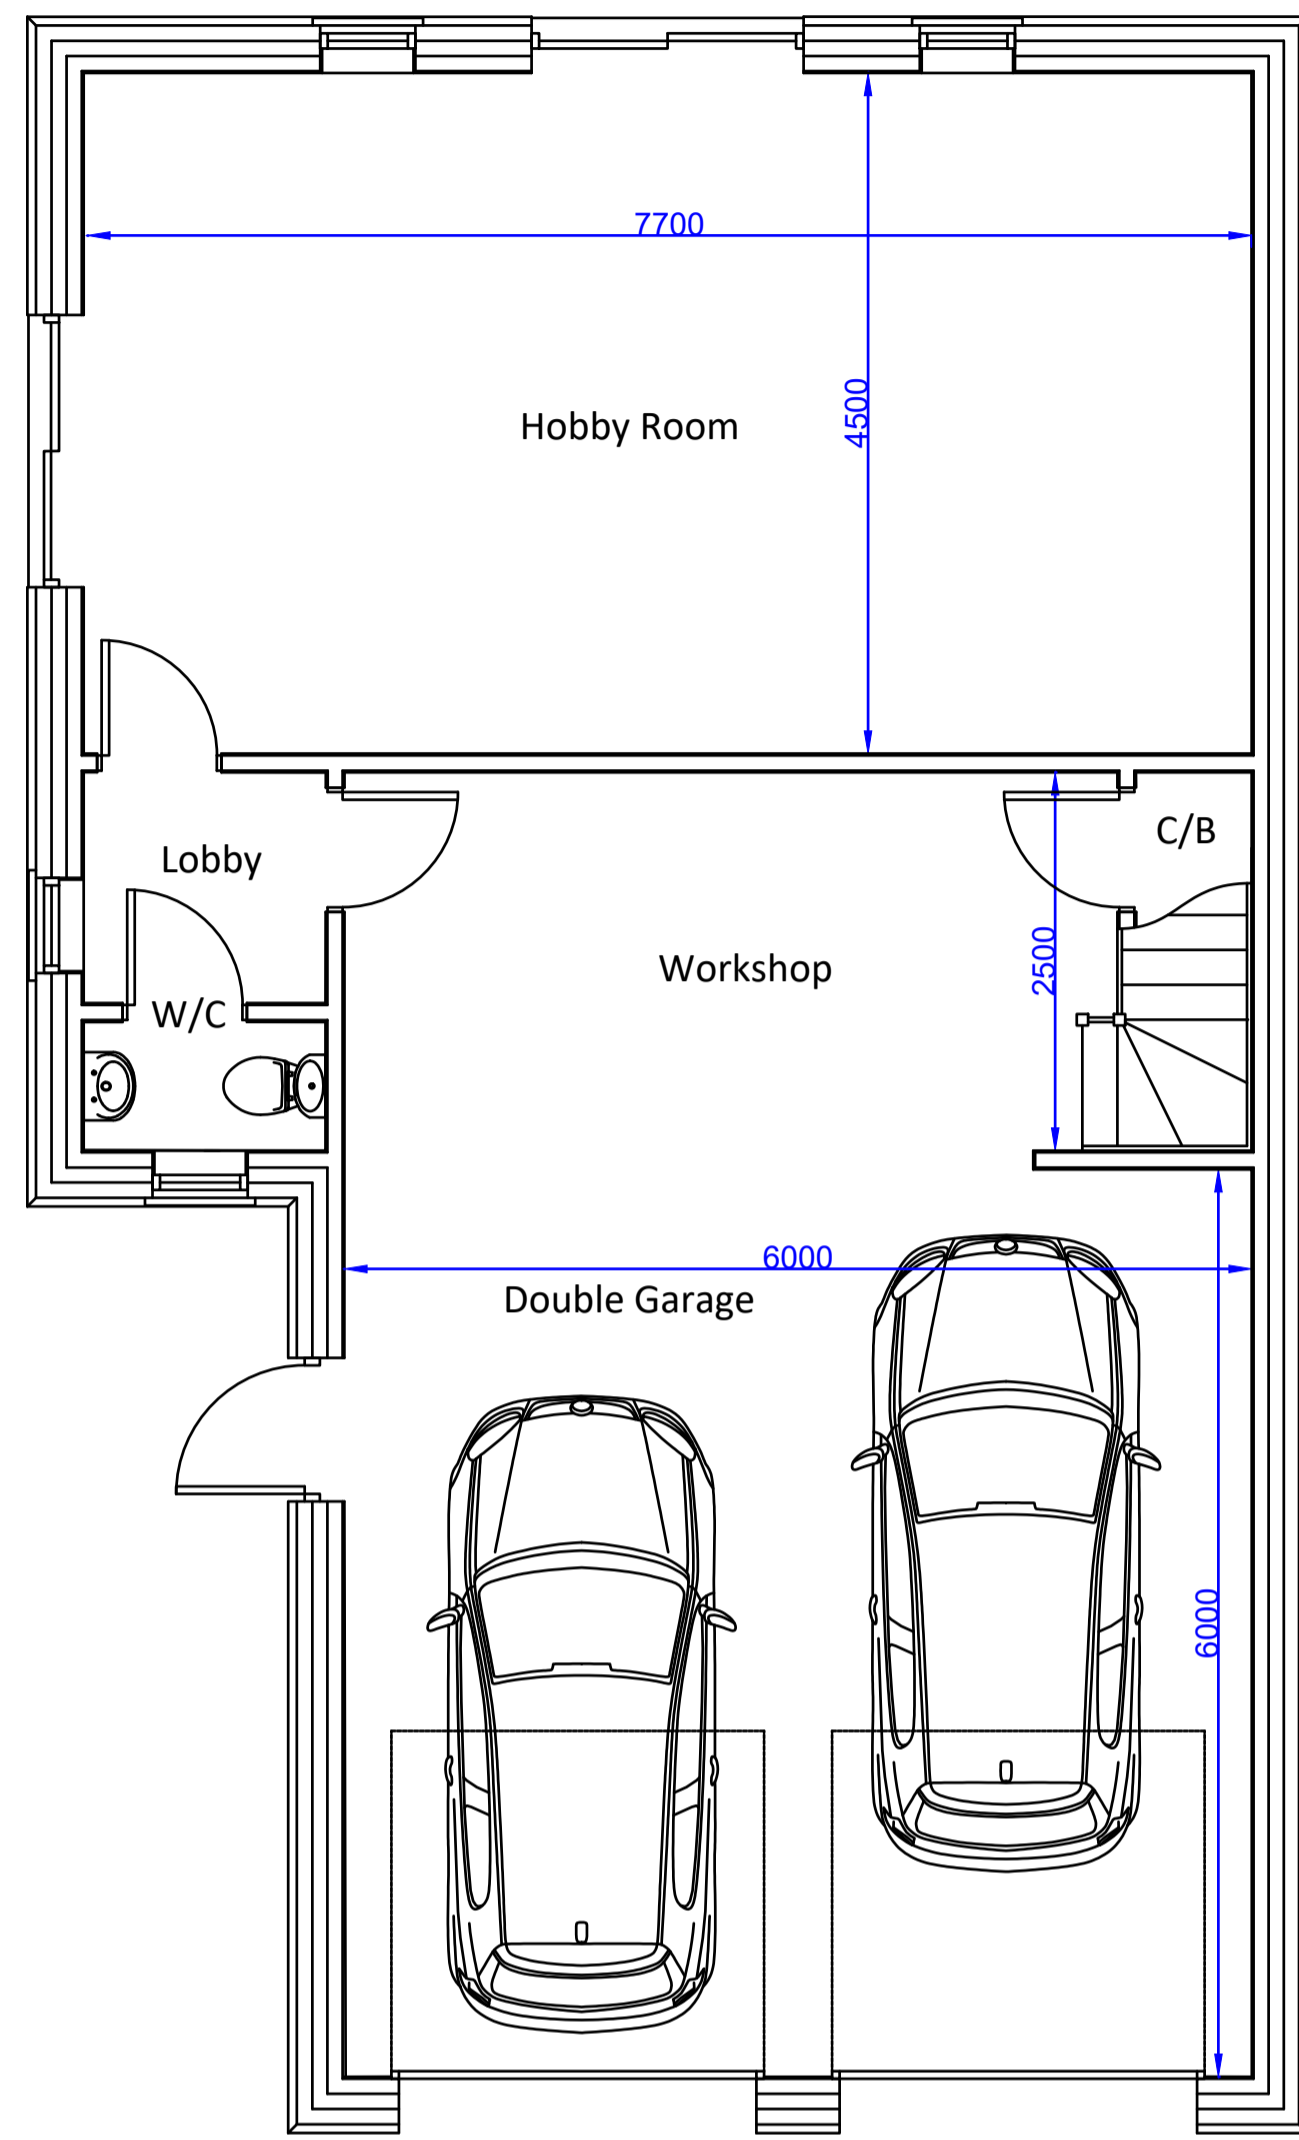



GROUND FLOOR LAYOUT PLAN

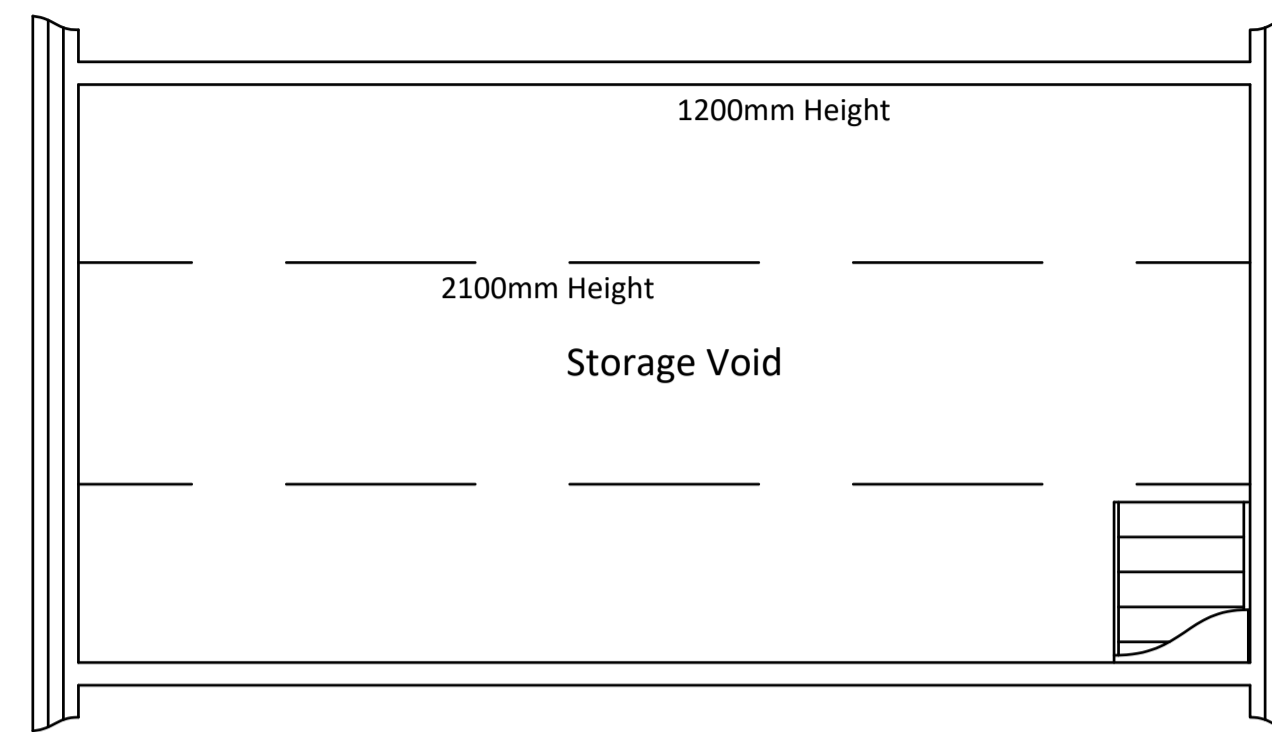





FIRST FLOOR LAYOUT PLAN

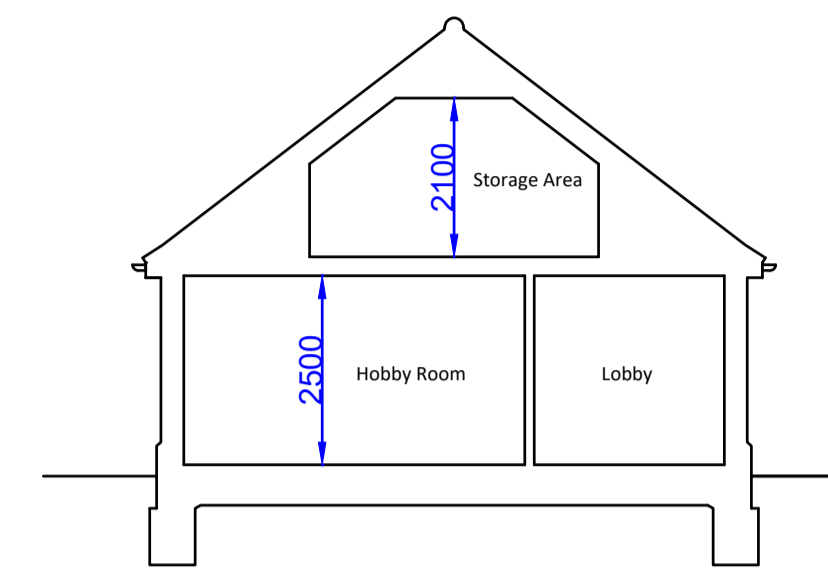


INDICATIVE SECTION

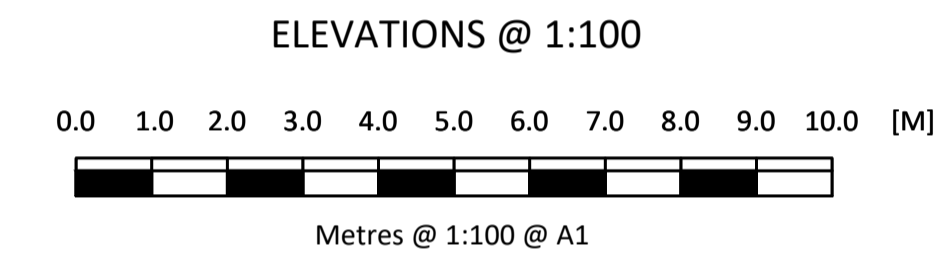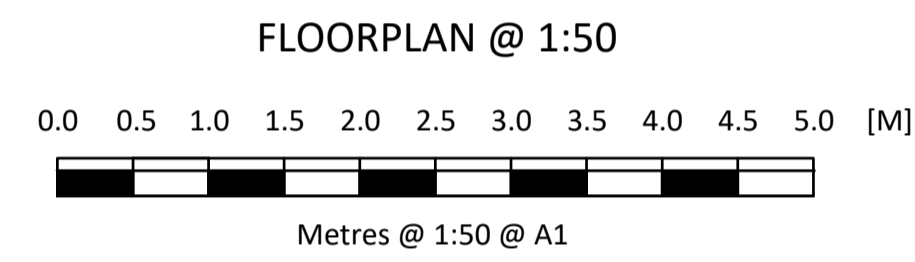


LOCATION PLAN

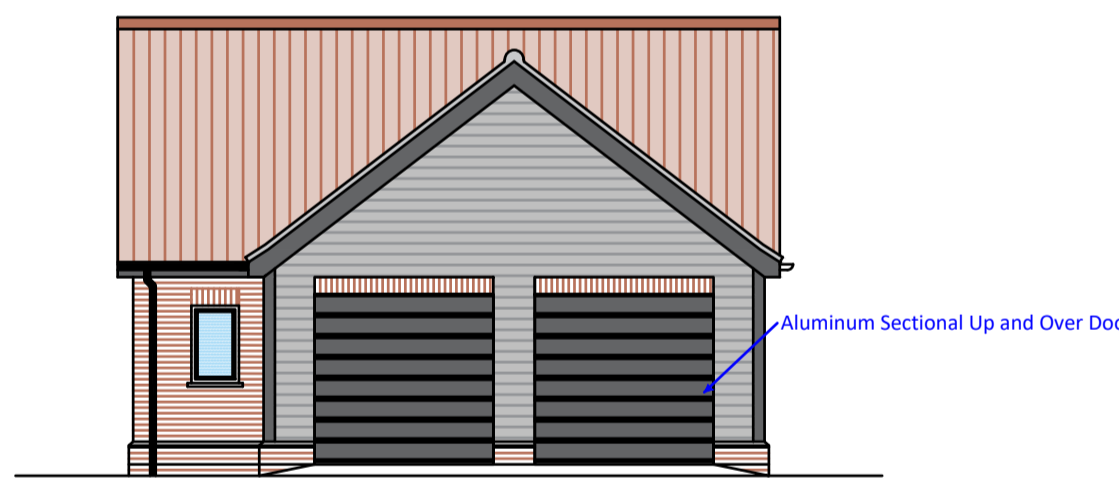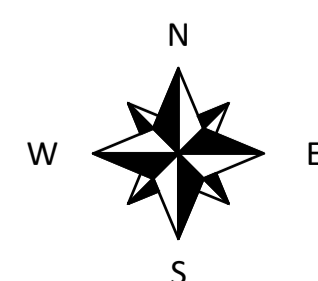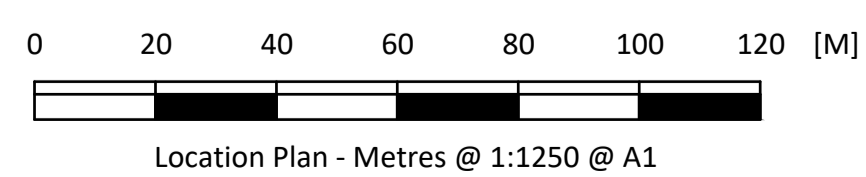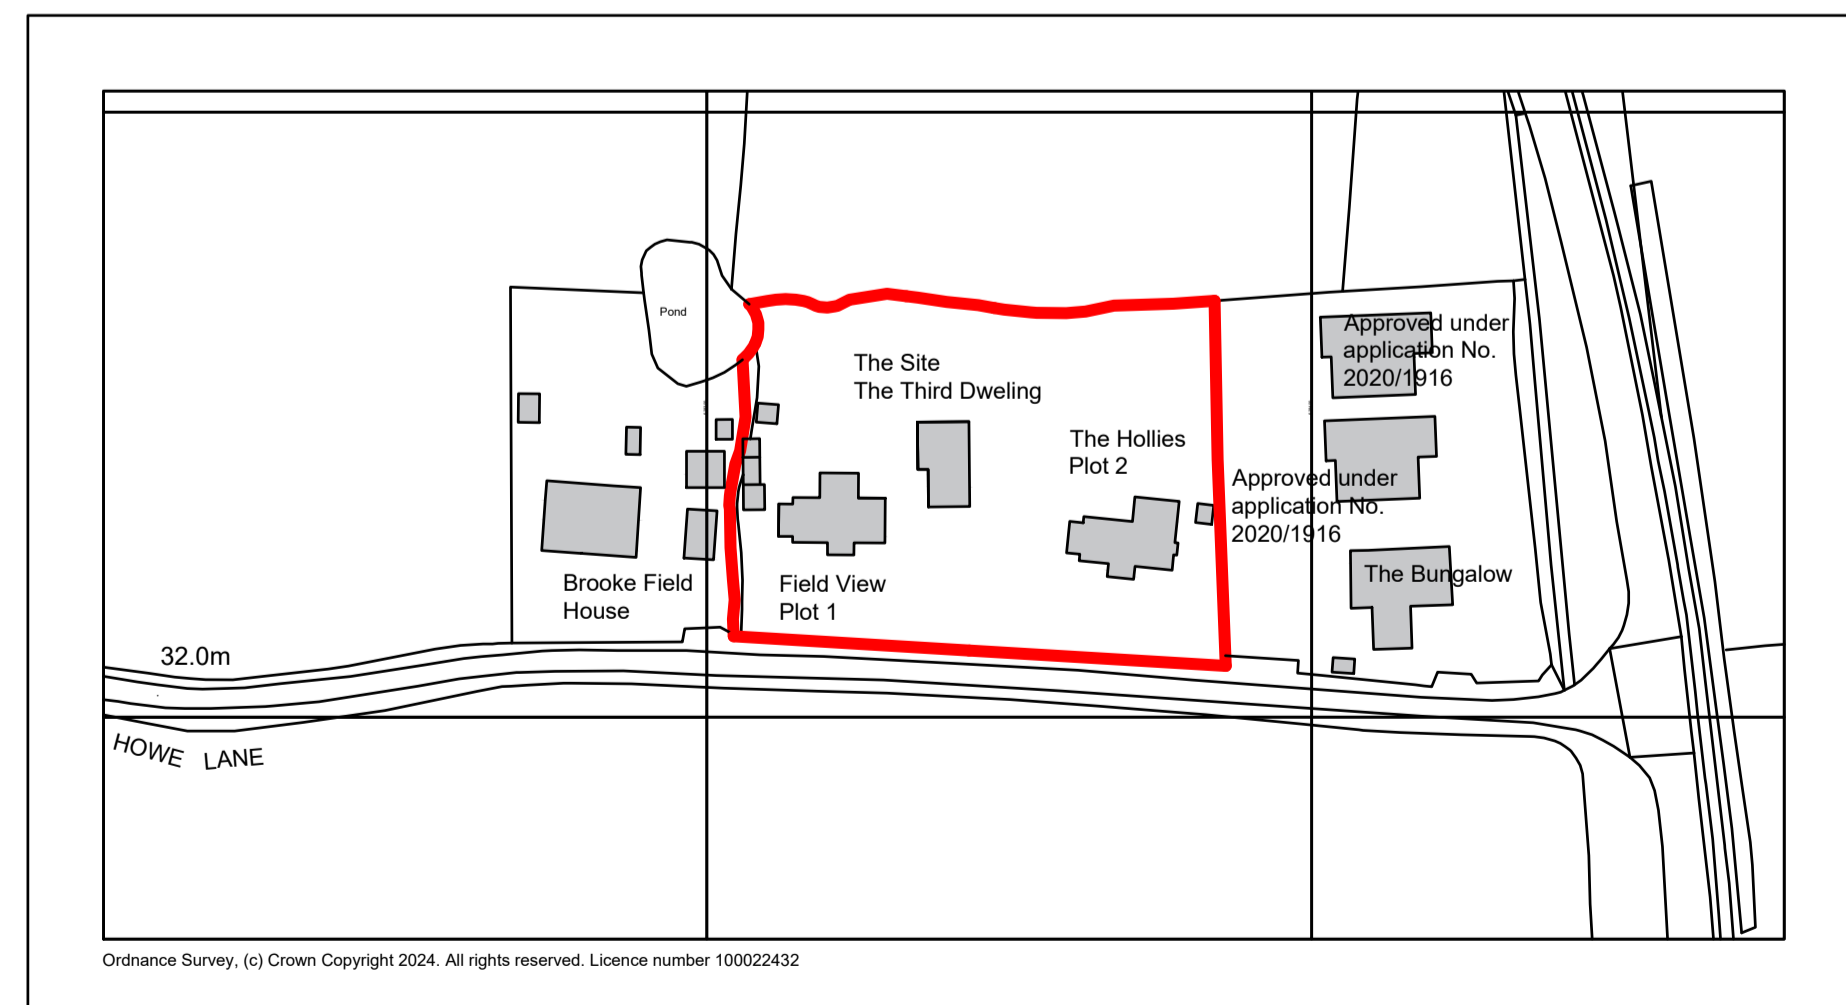


SOUTH ELEVATION

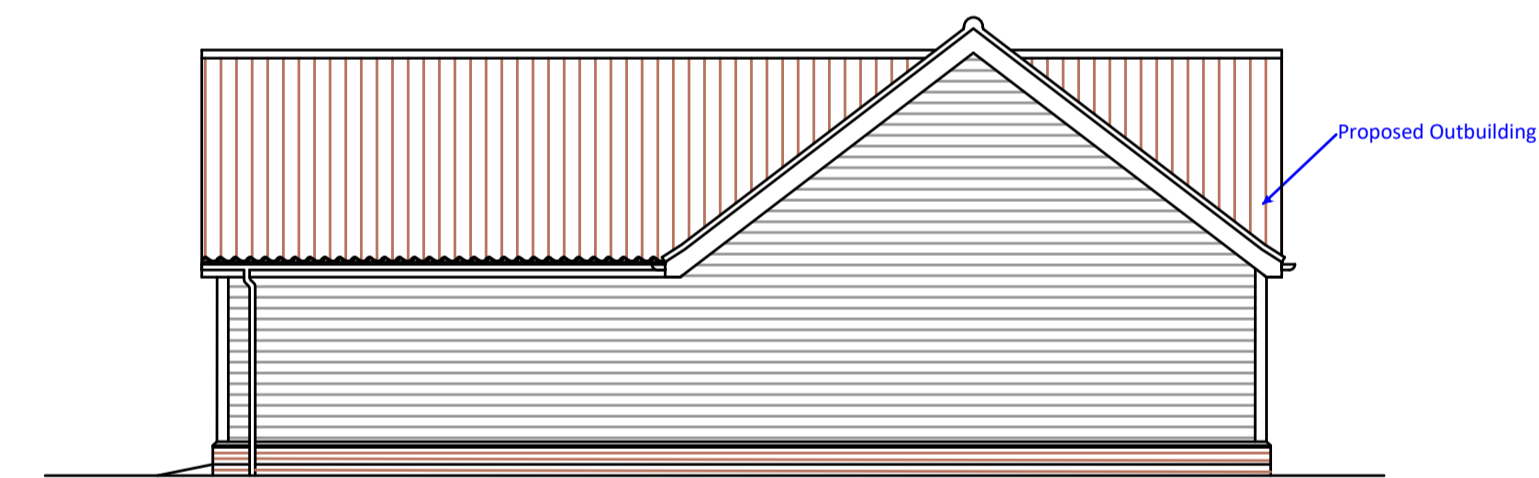

EAST ELEVATION

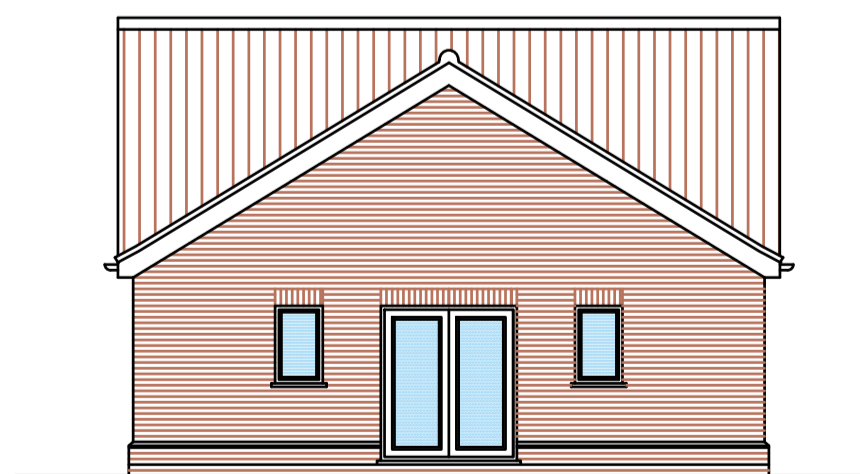

NORTH ELEVATION

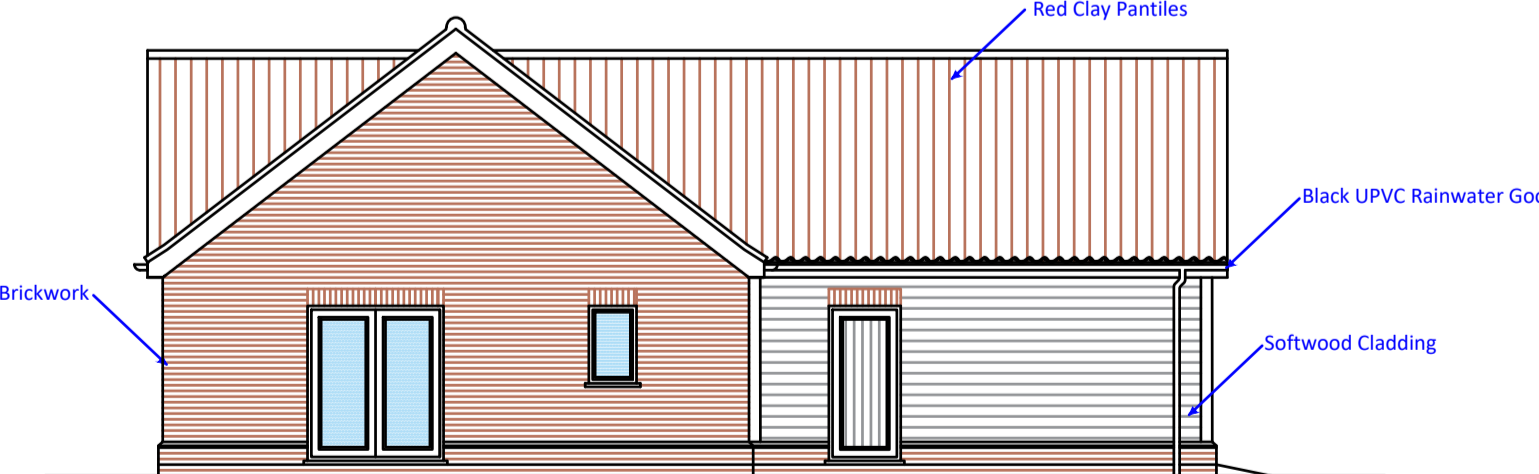

WEST ELEVATION


## DETAILS OF EXISTING GARAGE

Revision Number	Revision Description	Revision Date	Project	Client	Project Number	Drawn by	Date
A	First Issue	22012024	Field View, Howe Lane, Brooke, Norwich, NR15 1HH	Mr and Mrs A Carr	1907	James	22012024


**KGARNHAM DESIGN**  
 01603 616864 • www.kgarnham.co.uk  
 office@kgarnham.co.uk  
 Creation House 61 Wroxham Road  
 Norwich NR7 8TN  
 Registered in England No 8729978. This drawing is the copyright of KGarnham Design Limited.

# PROPOSED CONVERSION OF GARAGE TO DWELLING (THE THIRD DWELLING) HOWE LANE, BROOKE, NORWICH, NR15 1HH


Drawing Notes  
Dwelling - 124m2

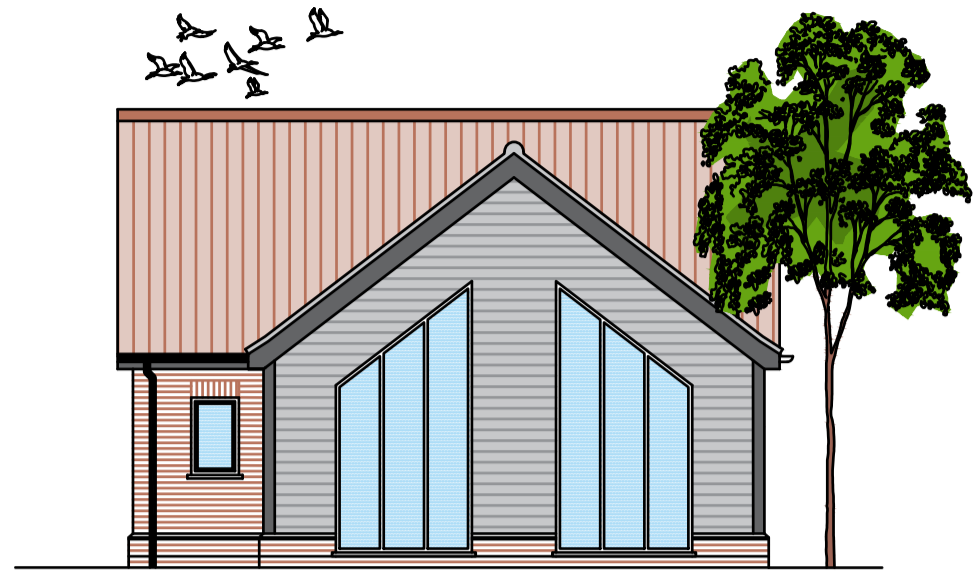


SOUTH ELEVATION

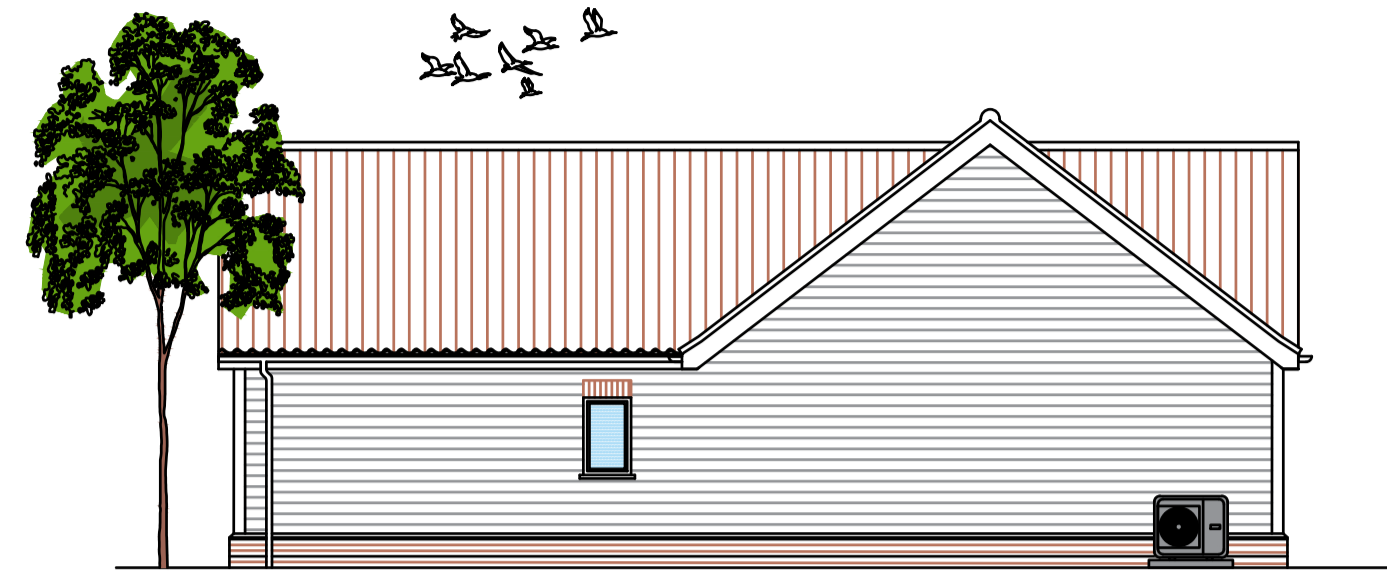




EAST ELEVATION

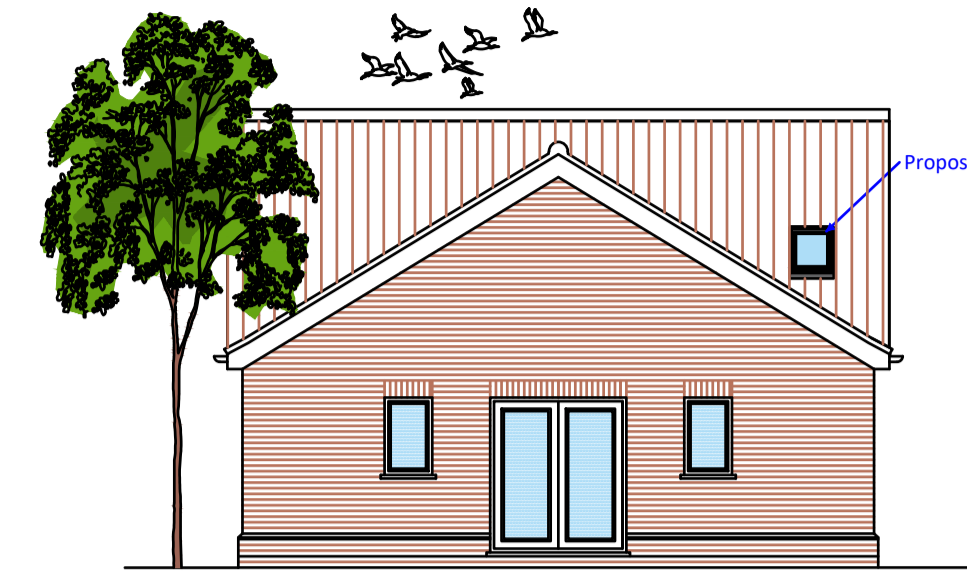


NORTH ELEVATION

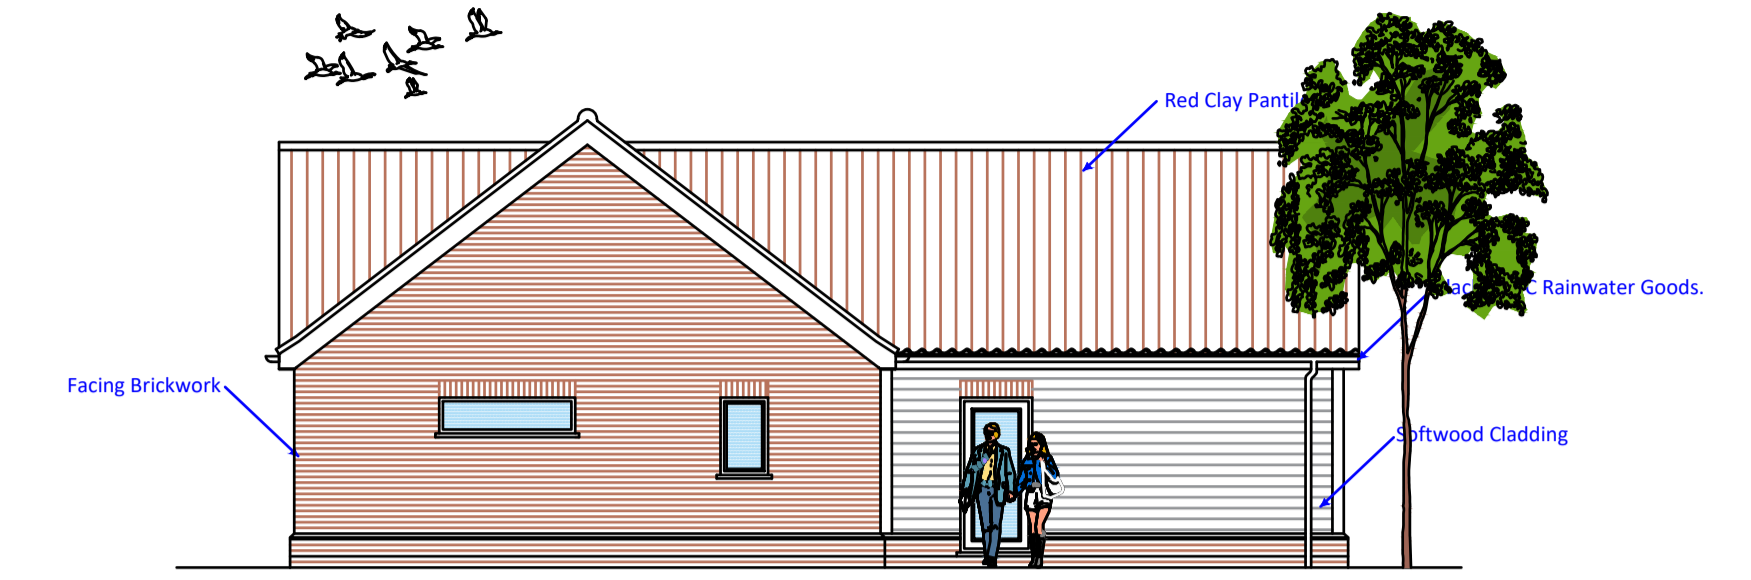



WEST ELEVATION

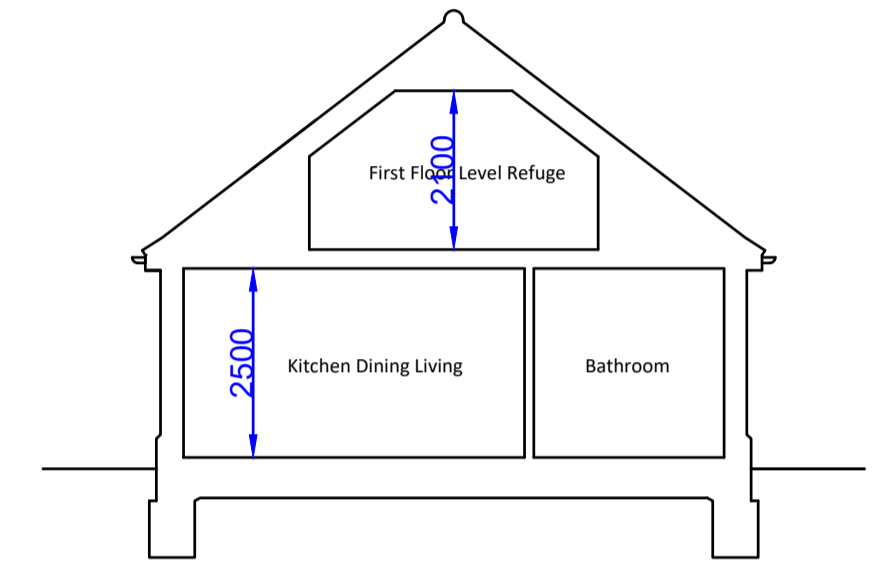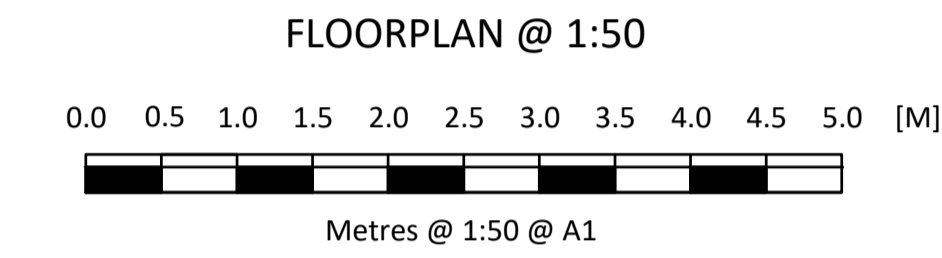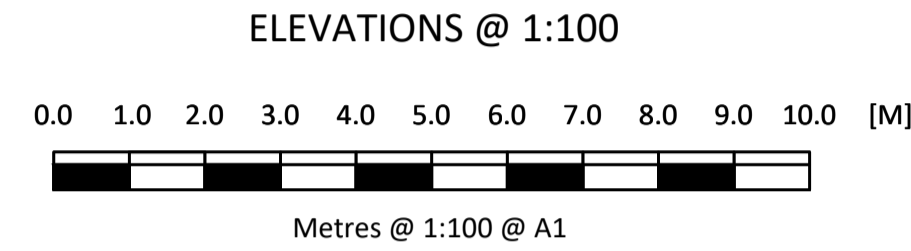


INDICATIVE SECTION

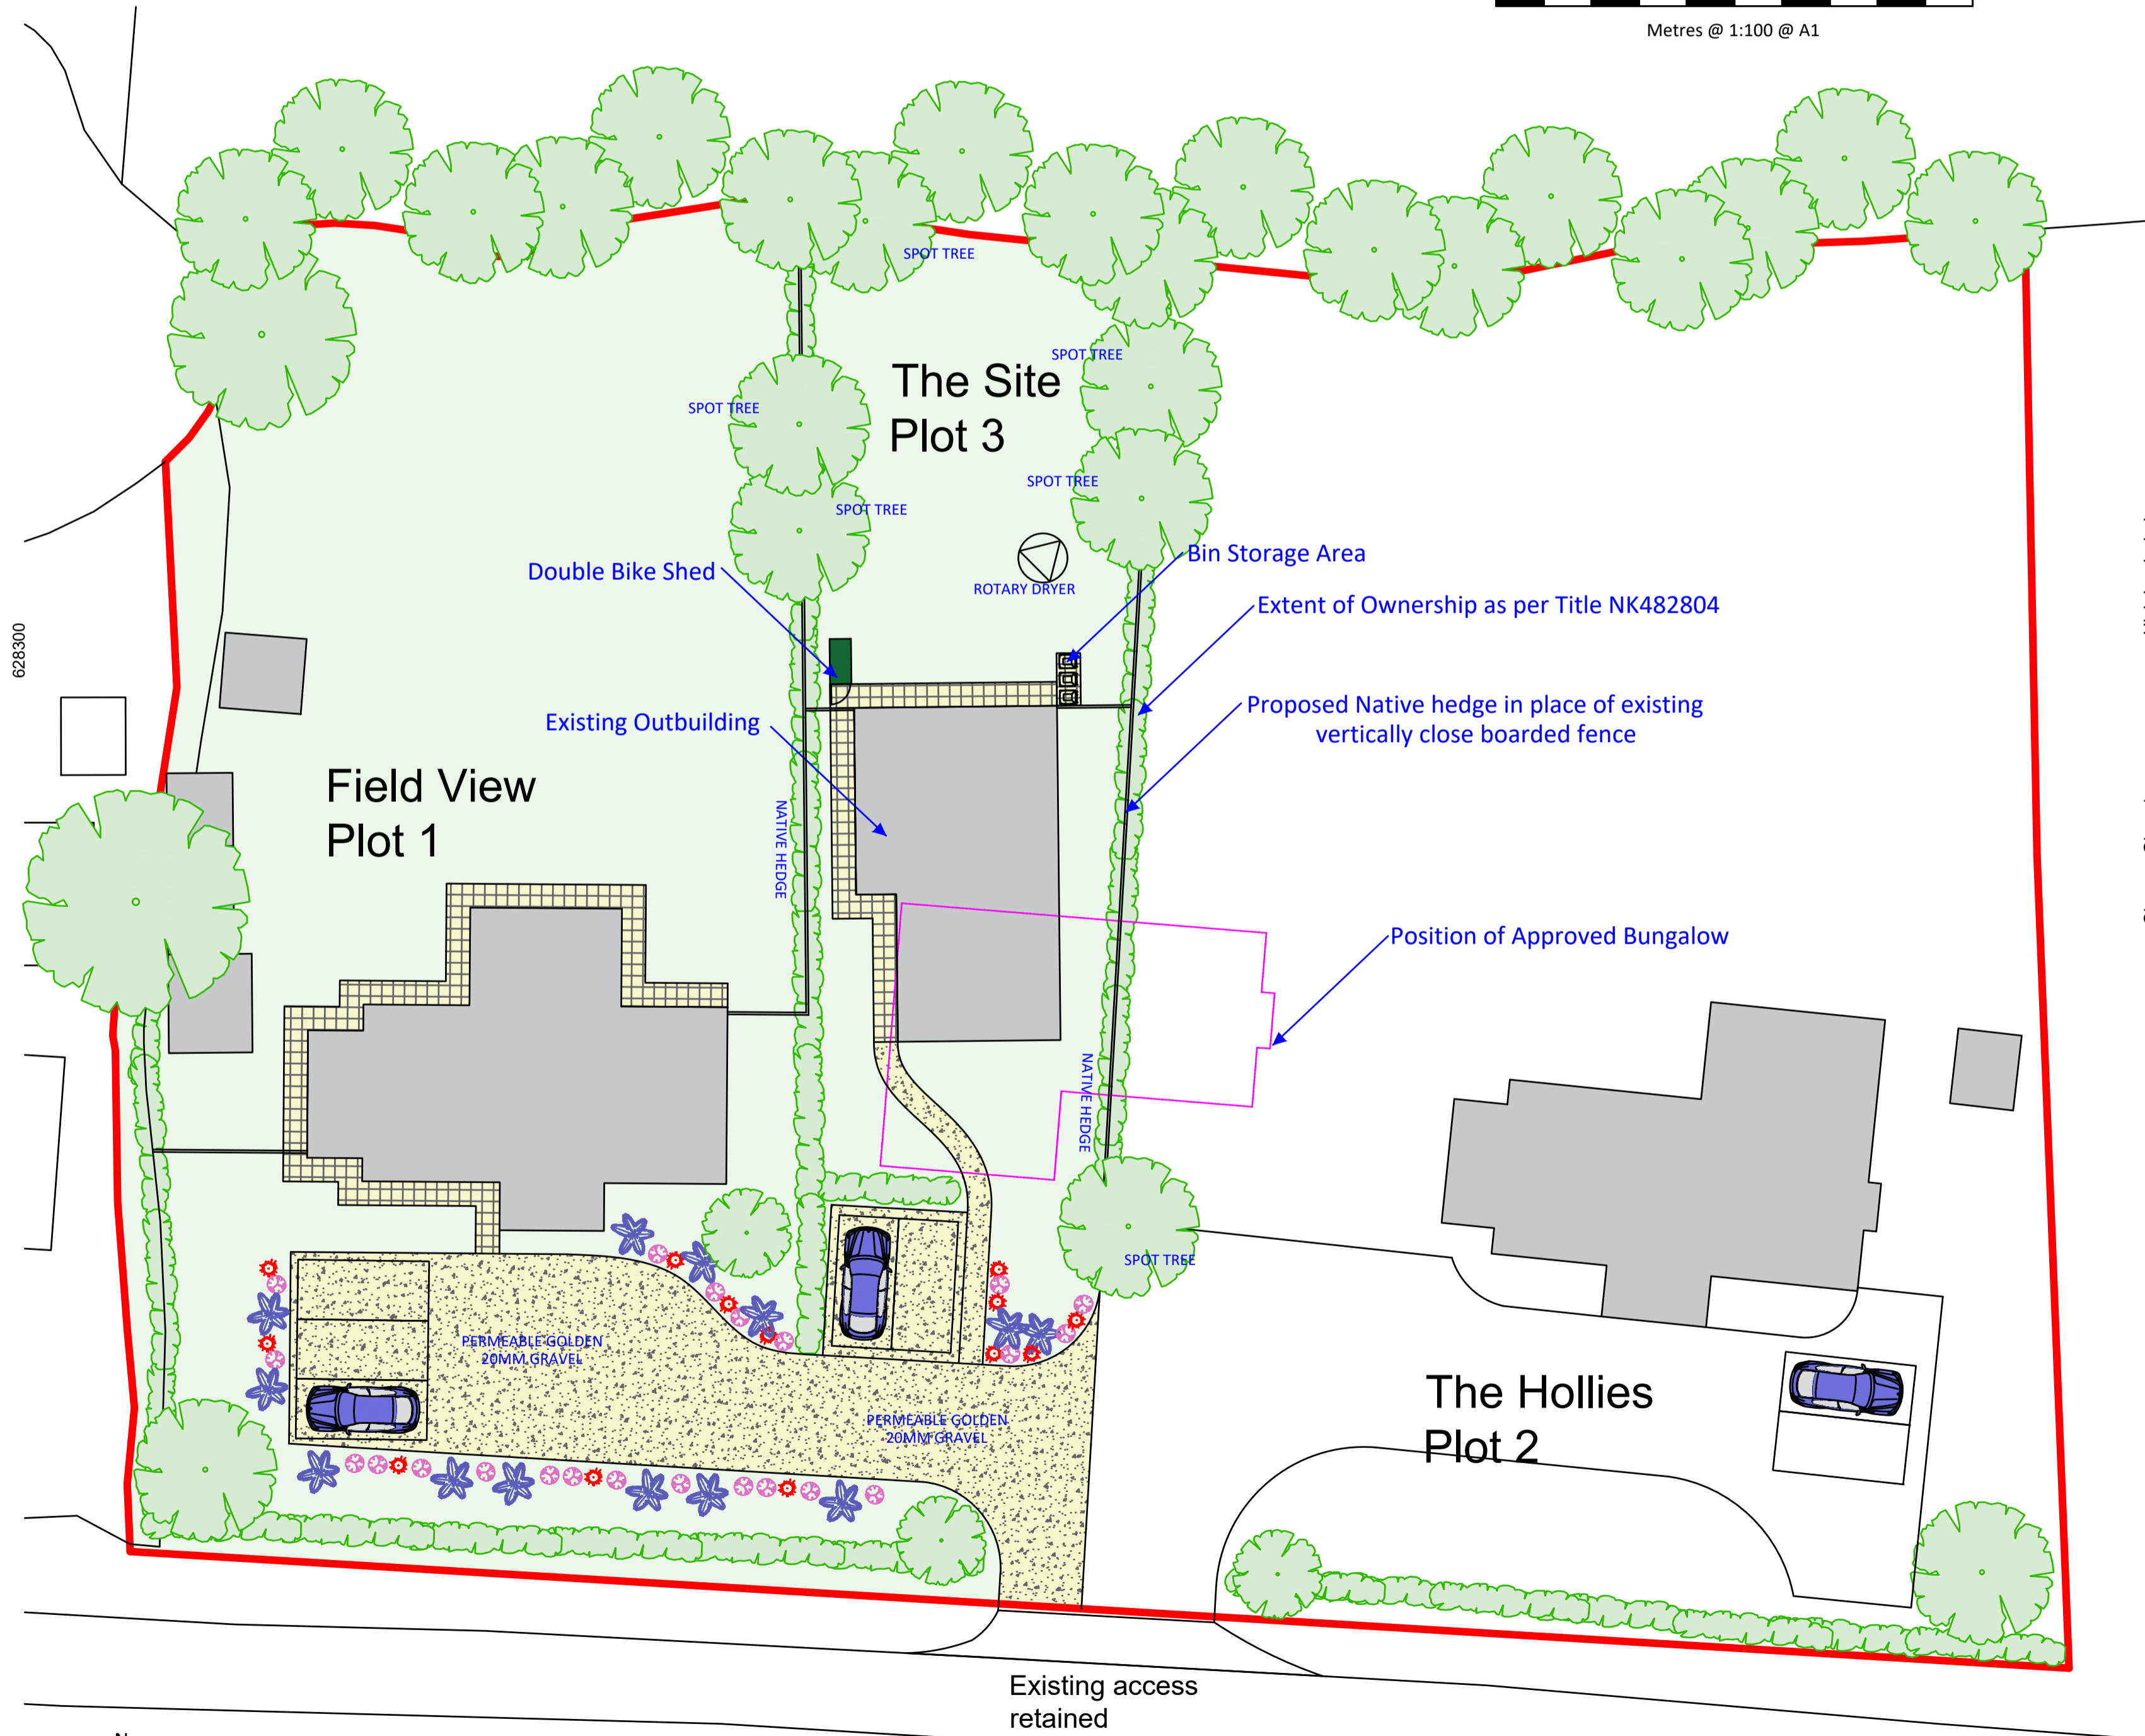

PROPOSED BLOCK PLAN

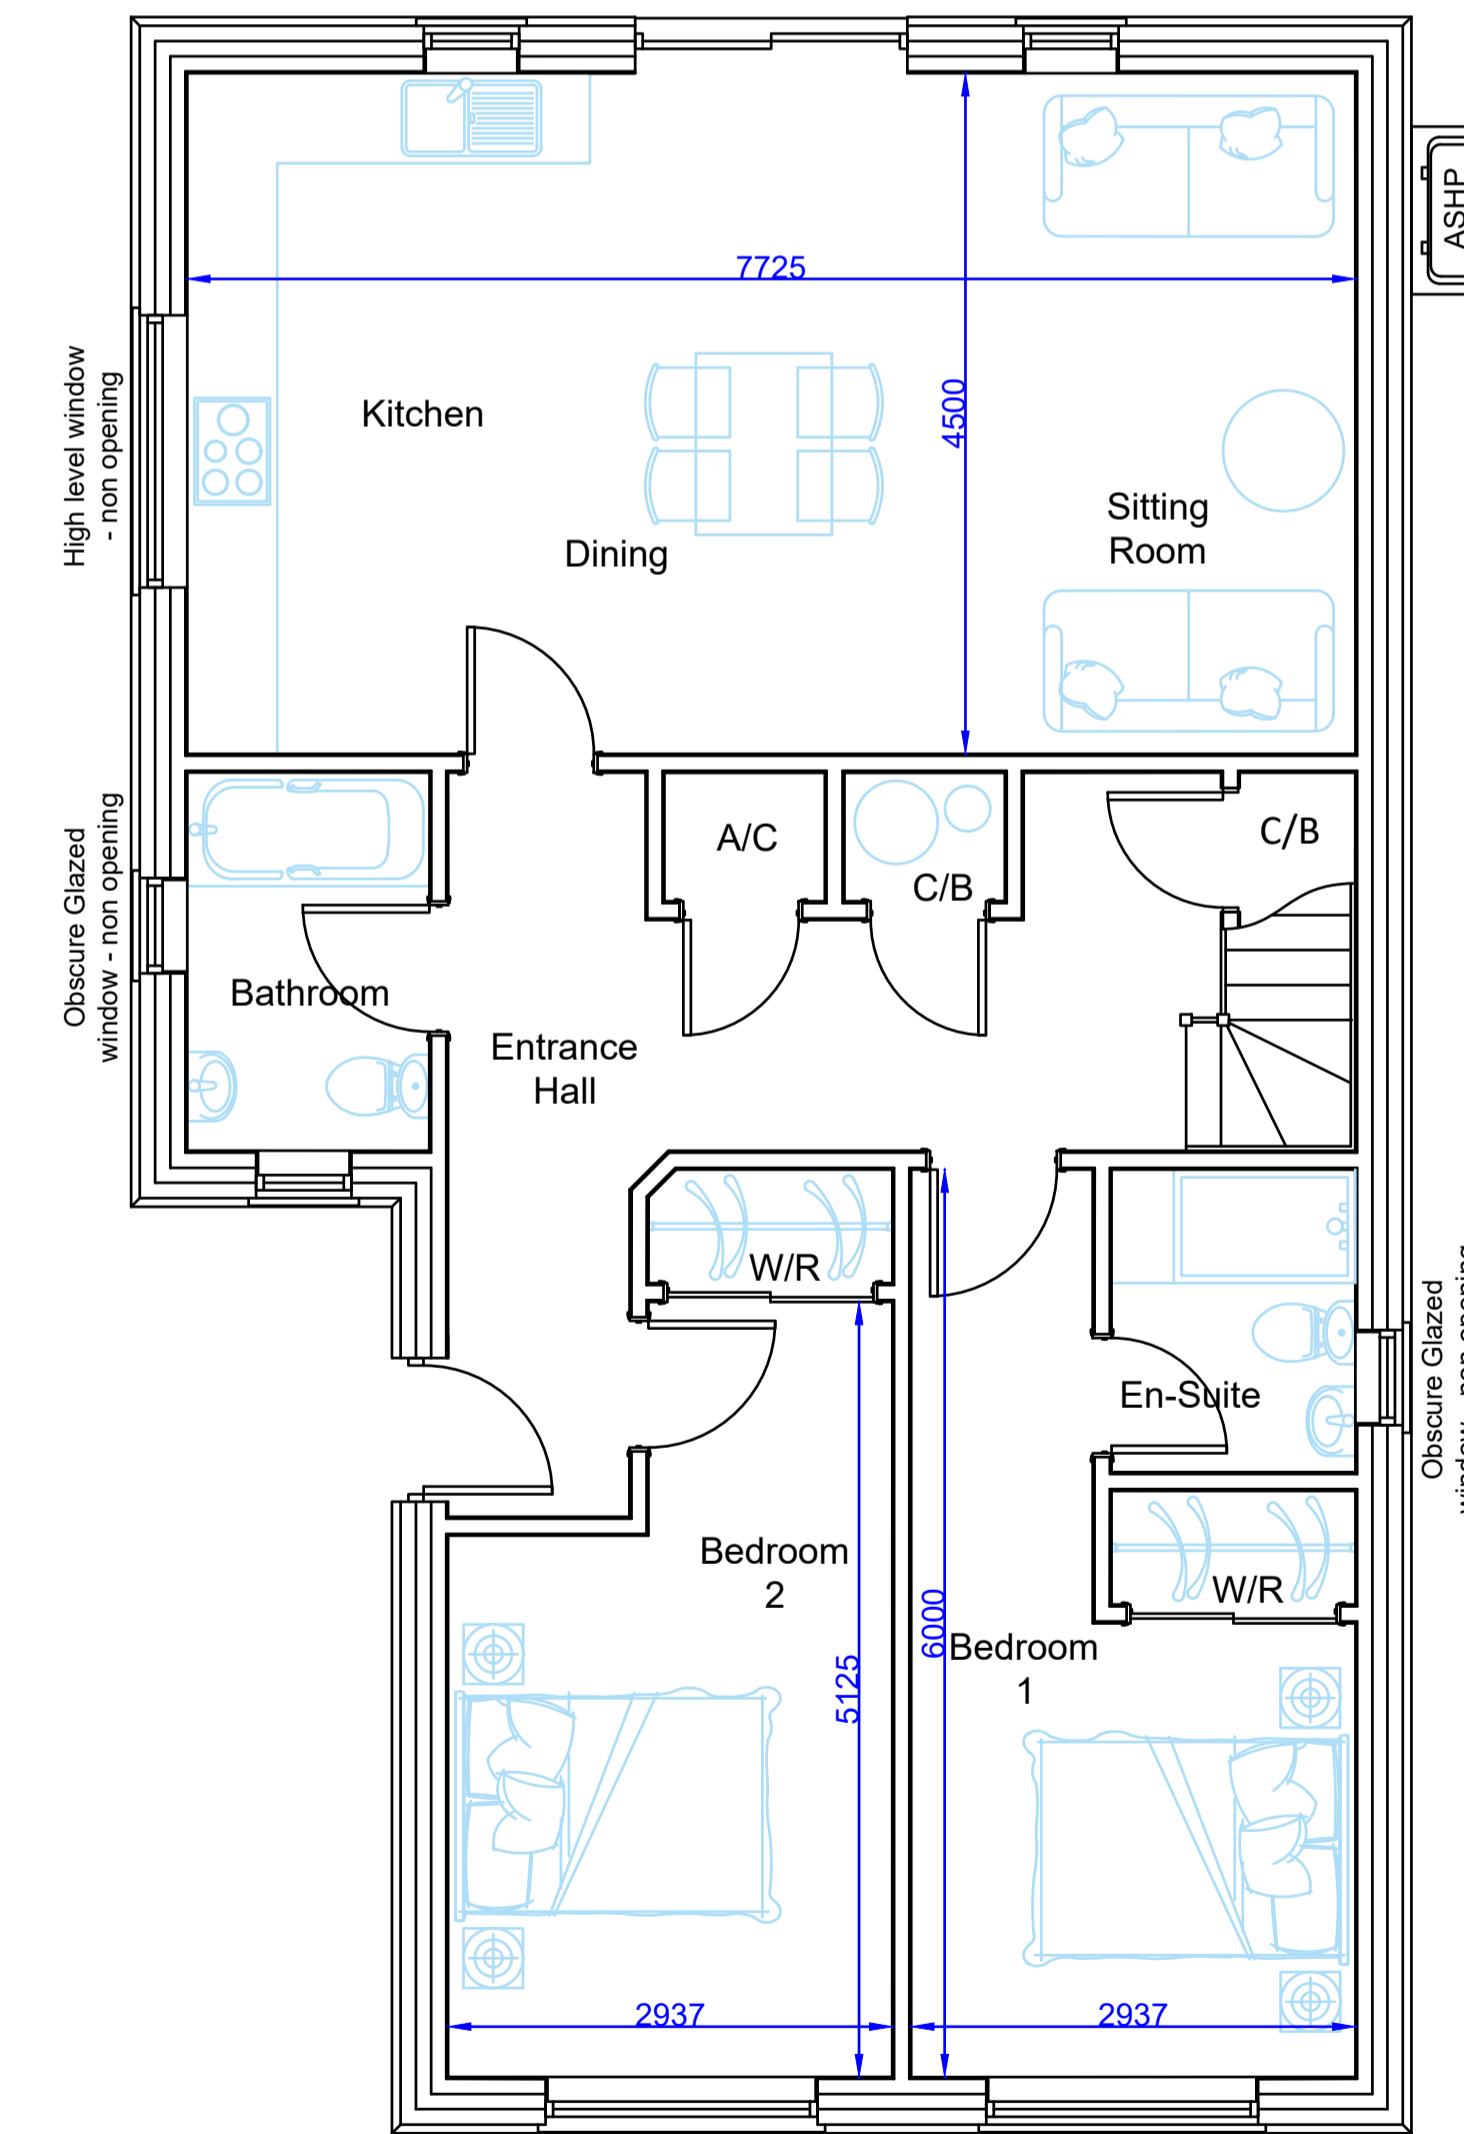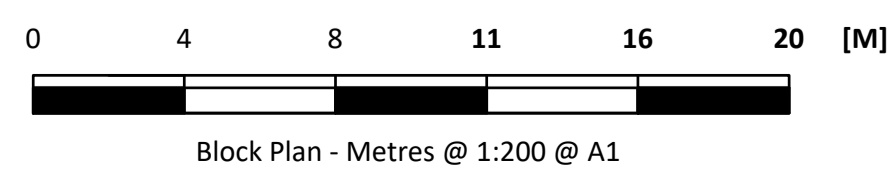

GROUND FLOOR LAYOUT PLAN

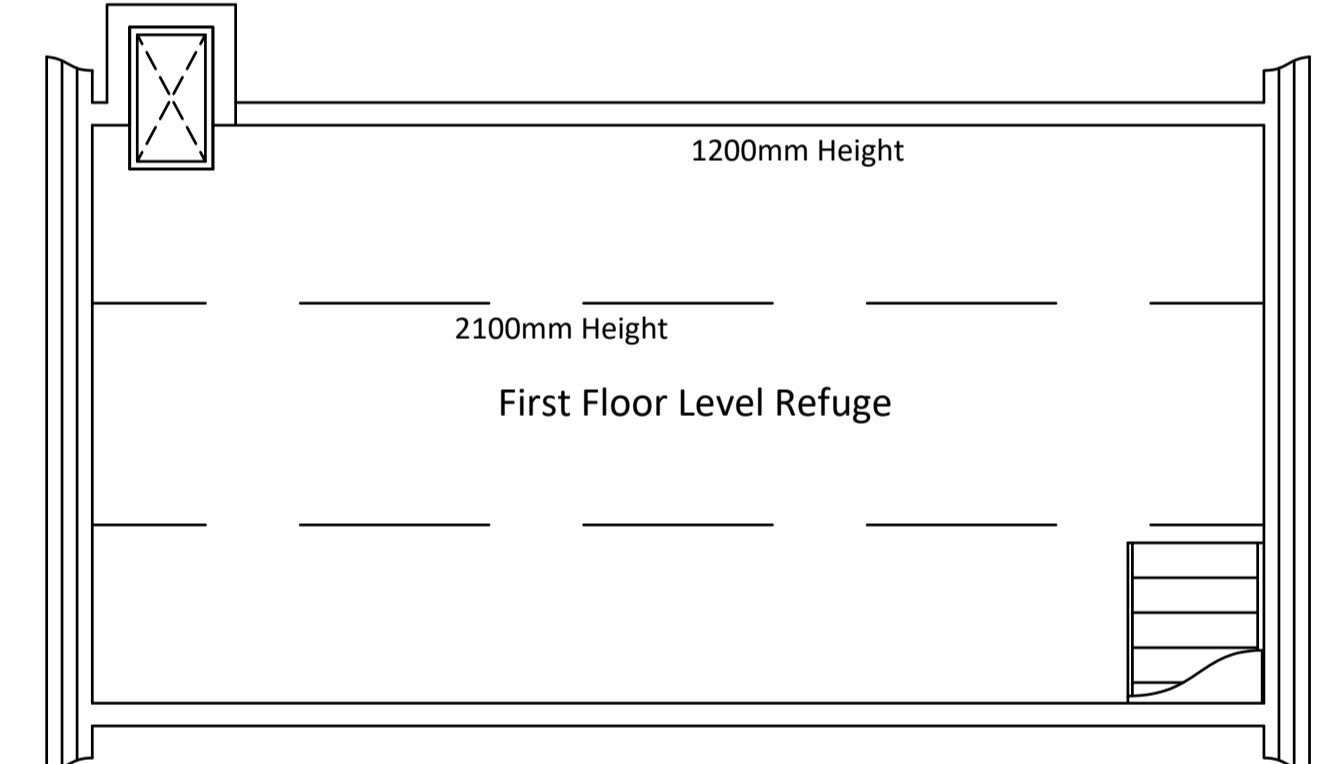

FIRST FLOOR LAYOUT PLAN

## PROPOSED DETAILS OF THE THIRD DWELLING

Revision Number	Revision Description	Revision Date	Project	Client	Project Number	Drawing Number
A	First Issue	22012024	Field View, Howe Lane, Brooke, Norwich, NR15 1HH	Mr and Mrs A Carr	1907	1907
						Revision Number - A



01603 616884 • www.kgarnham.co.uk  
office@kgarnham.co.uk  
Creation House 61 Wroxham Road  
Norwich NR7 8TN  
Registered in England No 8729878. This drawing is the copyright of KGarnham Limited.