




Lower Ground
1 : 100

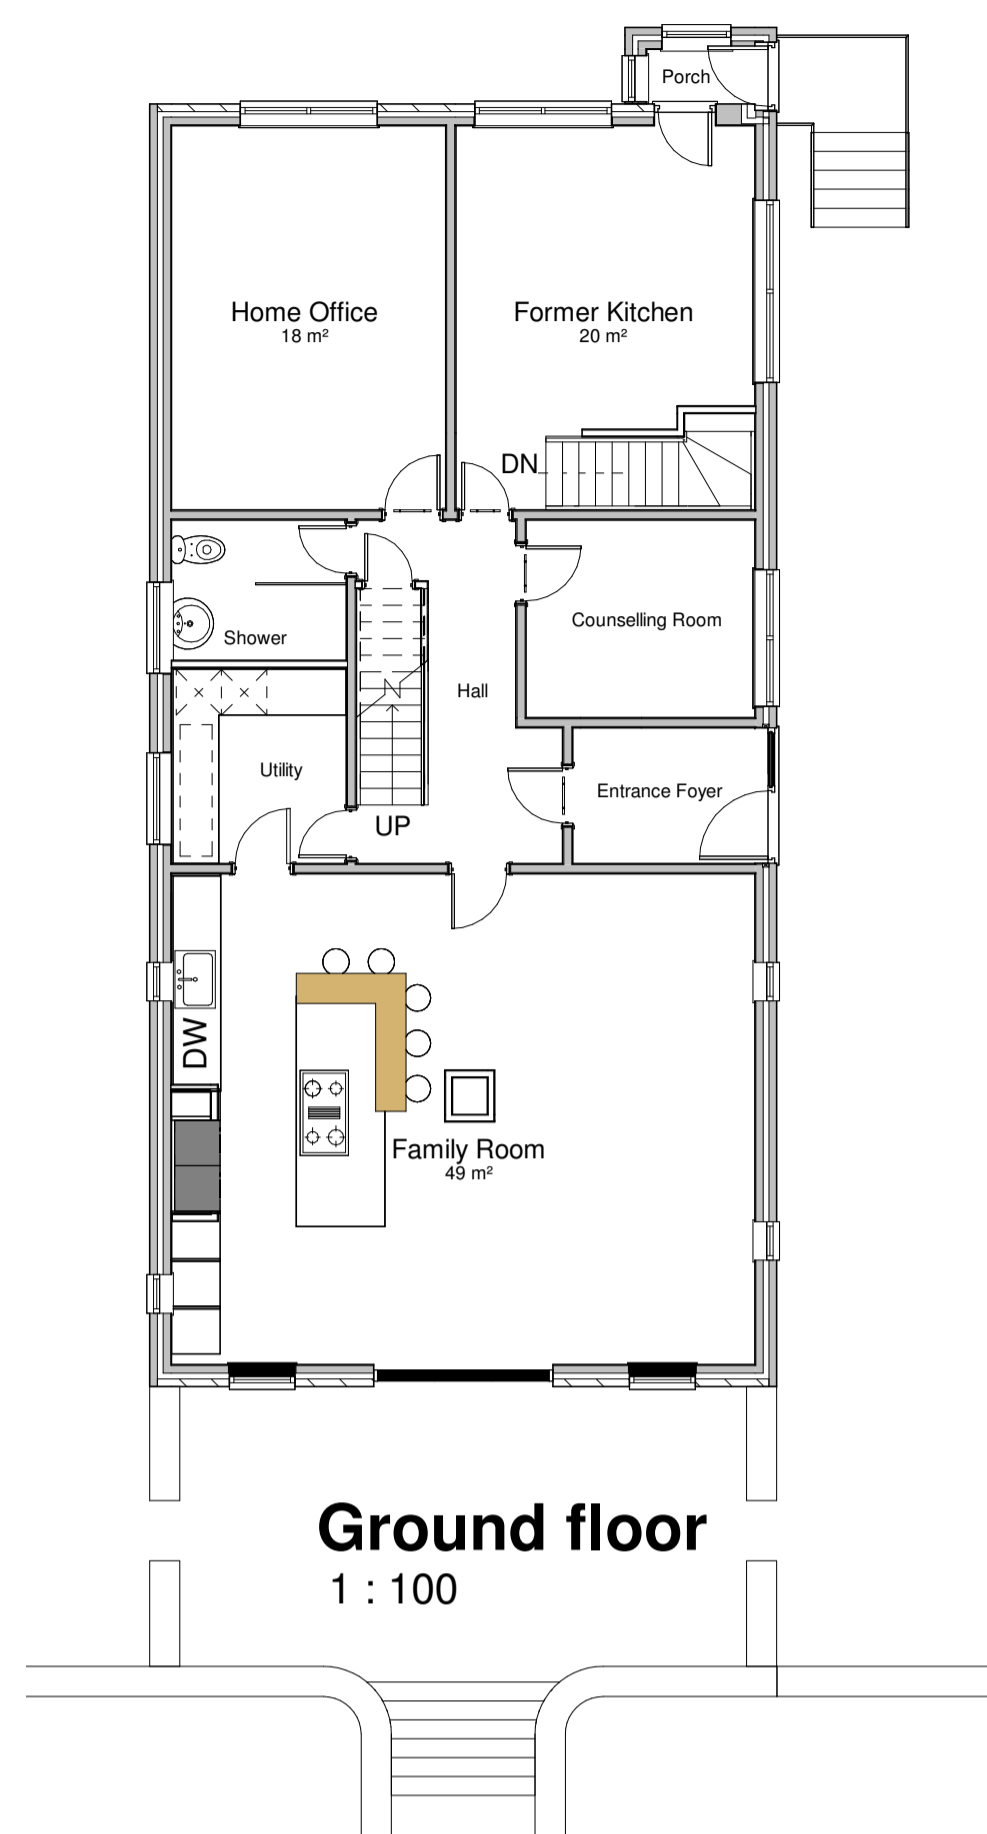

Ground floor
1 : 100

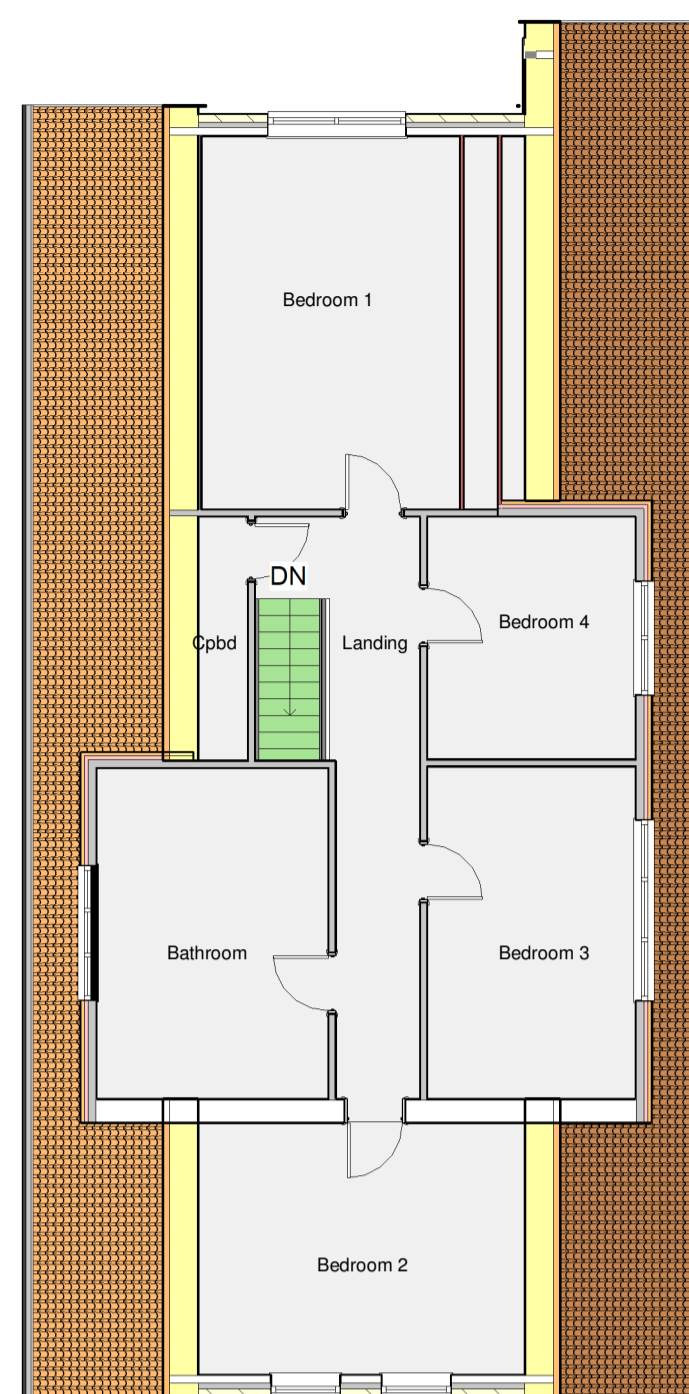

First level
1 : 100

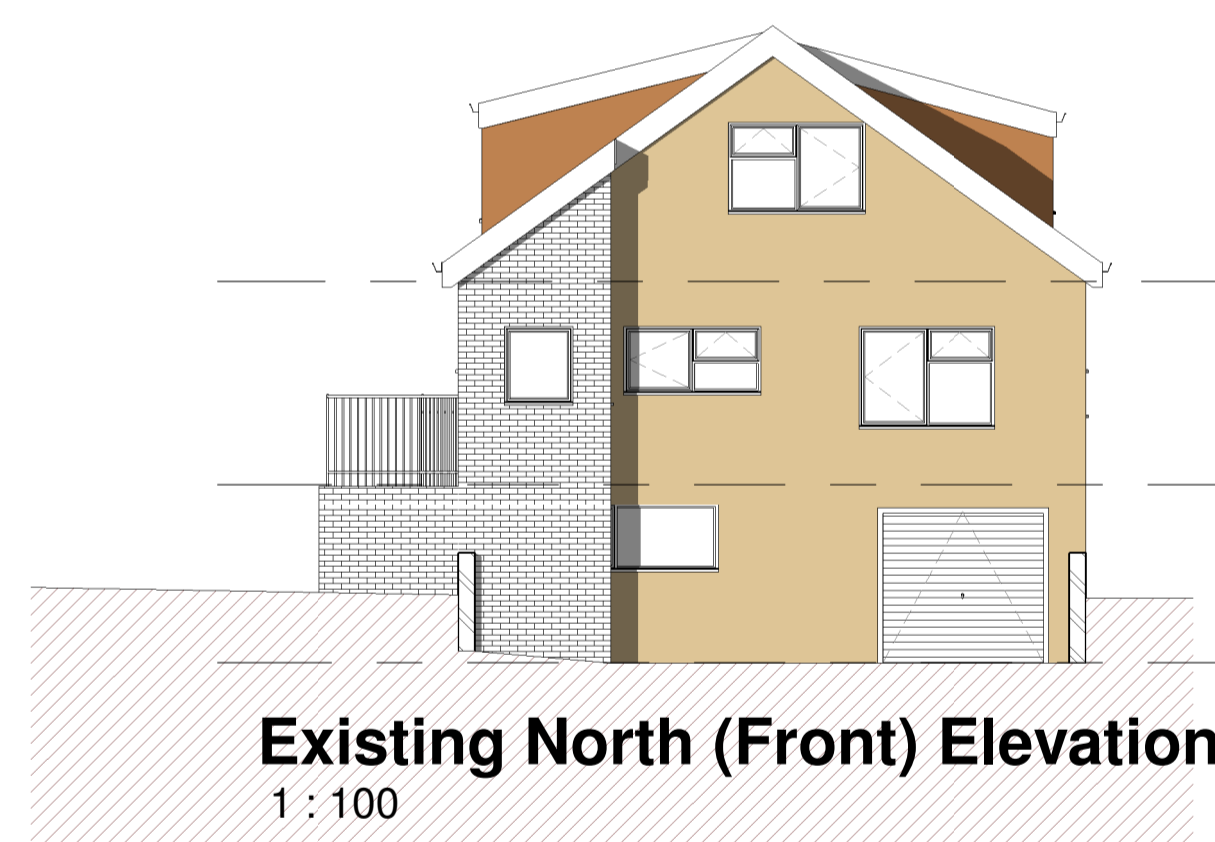

Existing North (Front) Elevation
1 : 100

First level
2690
Ground floor
0
Lower Ground
-2355




Existing East Elevation
1 : 100

MATERIALS

- Walls** - A combination of red facing brick and natural stone.
- Roof** - Concrete pantile roof.
- Doors** - A combination of exterior grade timber, composite and aluminium frame bi-folds.
- Windows** - A combination of uPVC frame and timber frame double glazed units.



Existing South Elevation
1 : 100

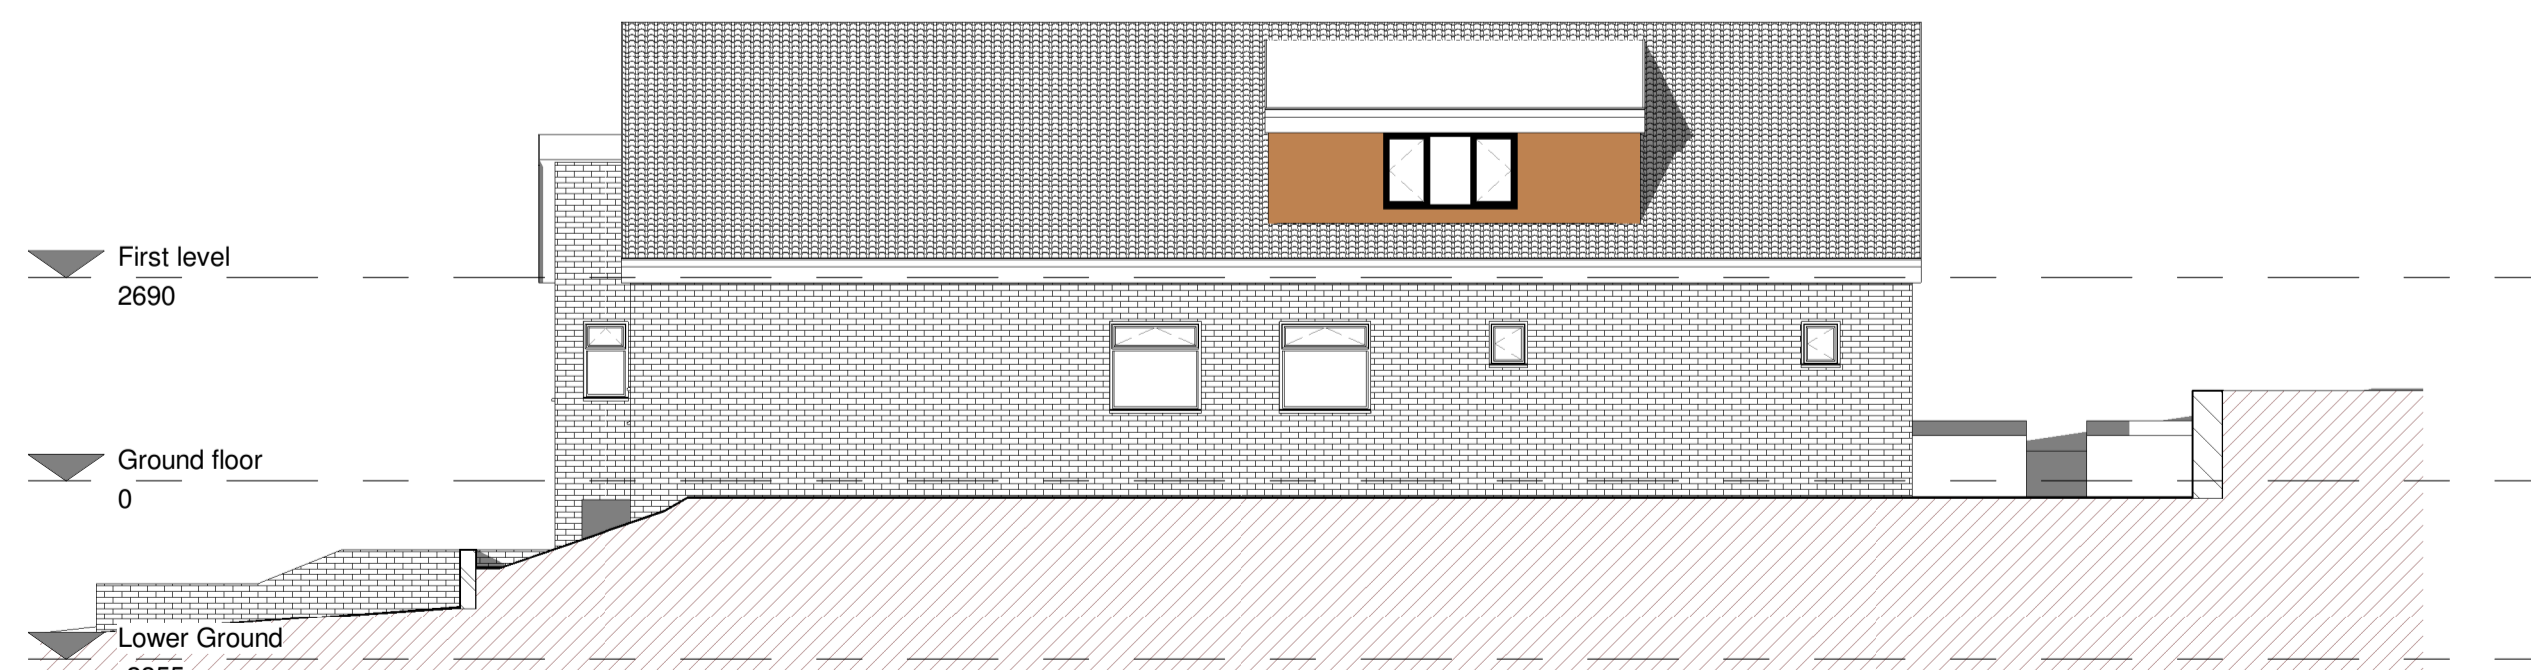

Existing West Elevation
1 : 100

First level
2690
Ground floor
0
Lower Ground
-2355

A 14/01/24: Planning issue [AB]

Revision Description		
Location Mr A Barlow		
99 Moorside Road Drighlington BD11 1JB		
Title Existing Plans & Elevations		
Scale	Drawing No.	Revision
1 : 100 @A1	24099 / P03	A
hello@spokelimited.co.uk		tel: 0113 335 0975



This drawing is copyright and shall not be reproduced without permission of Spoke Architectural Limited.
Do not scale from this drawing, use figured dimensions only.
It is the Contractors responsibility to check all dimensions on site.
This drawing is to be read in conjunction with all Structural Engineers drawings.
It is the Contractors responsibility to ensure compliance with Building Regulations.
This drawing is to be read in conjunction with all Spoke's relevant drawings and schedules.