



Ground Floor Plan as Proposed 1:100

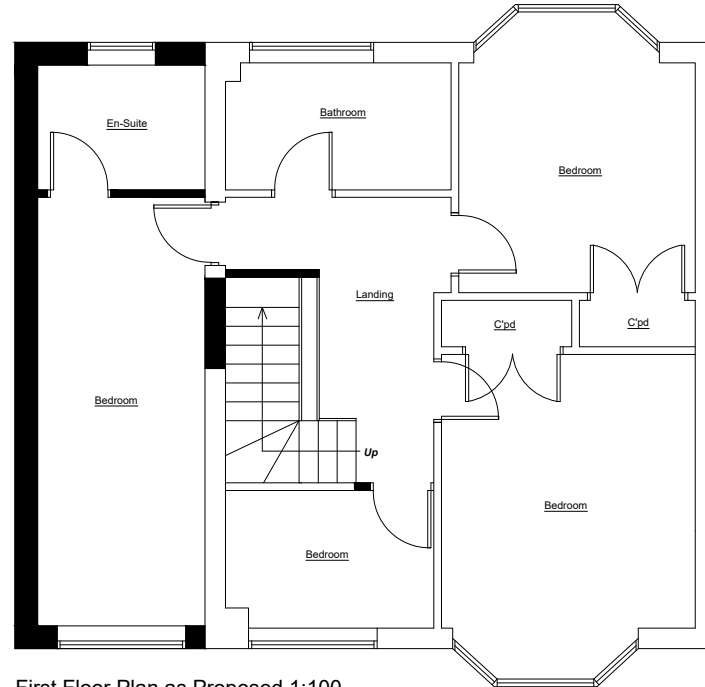

First Floor Plan as Proposed 1:100

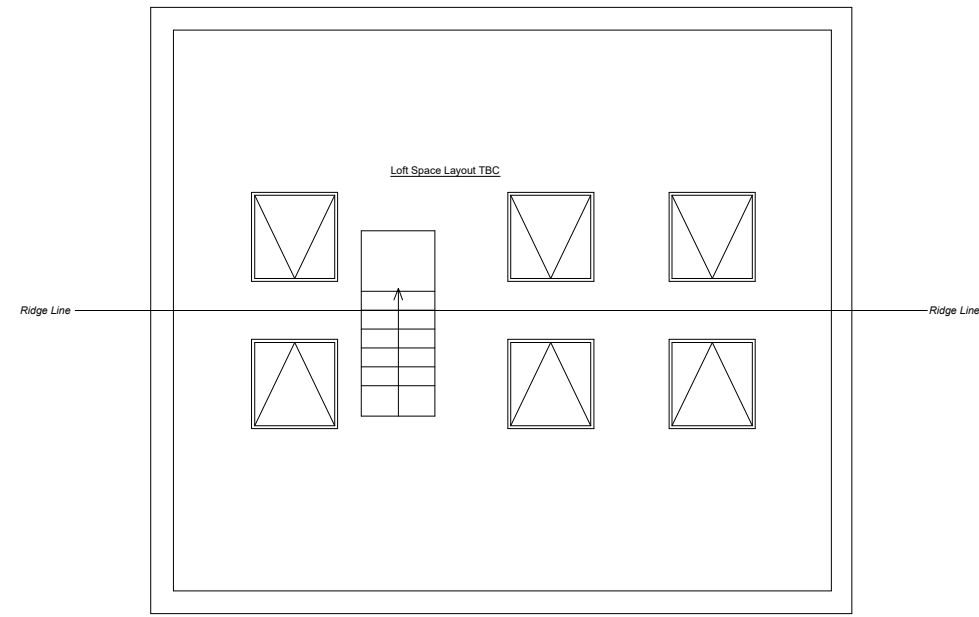

Loft Plan as Proposed 1:100




Front Elevation as Proposed 1:100


26 LANGDON CLOSE
ROOFLINE RIDGE HEIGHT
TO 28 LANGDON RAISED
APPROX. 1050MM



Rear Elevation as Proposed 1:100

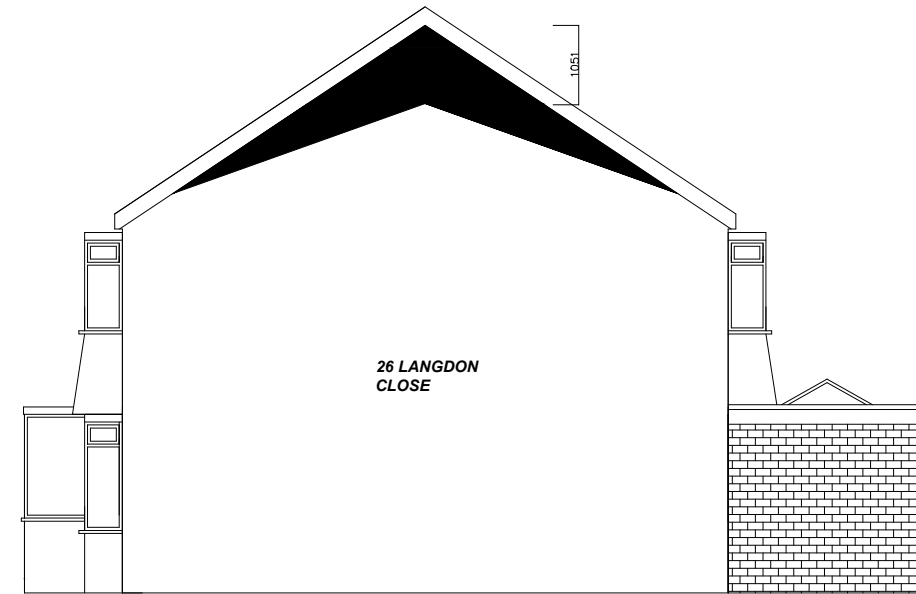

Side Elevation as Proposed 1:100

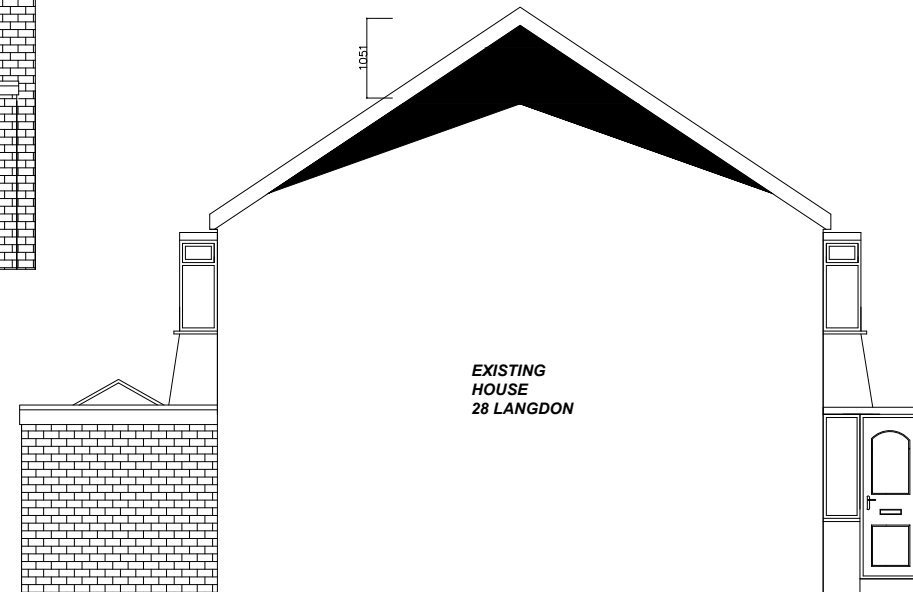

Side Elevation as Proposed 1:100

© THIS DRAWING IS COPYRIGHT OF STEEDMAN DESIGN

DO NOT SCALE THIS DRAWING

ALL DIMENSIONS AND LEVELS TO BE CHECKED ON SITE

DISCREPANCIES TO BE REPORTED TO STEEDMAN DESIGN BEFORE PROCEEDING

IF IN ANY DOUBT ABOUT INFORMATION ON THIS DRAWING, CONTACT STEEDMAN DESIGN

REVISIONS

CLIENT

Gary Woods

PROJECT

28 Langdon Close
NE29 9HN

DRAWING TITLE

Floor Plan and Elevations
as Proposed

SCALE as shown @ A3
DATE Jan 24
CAD FILE DRAWN BY RS

STATUS

201 DWG NO

STEEDMAN
DESIGN

9 JACKSON STREET WEST
NORTH SHIELDS
T 07581 332 676 NE30 2AH