


00 Key Plan
1:500



01 Proposed North Elevation
1:100

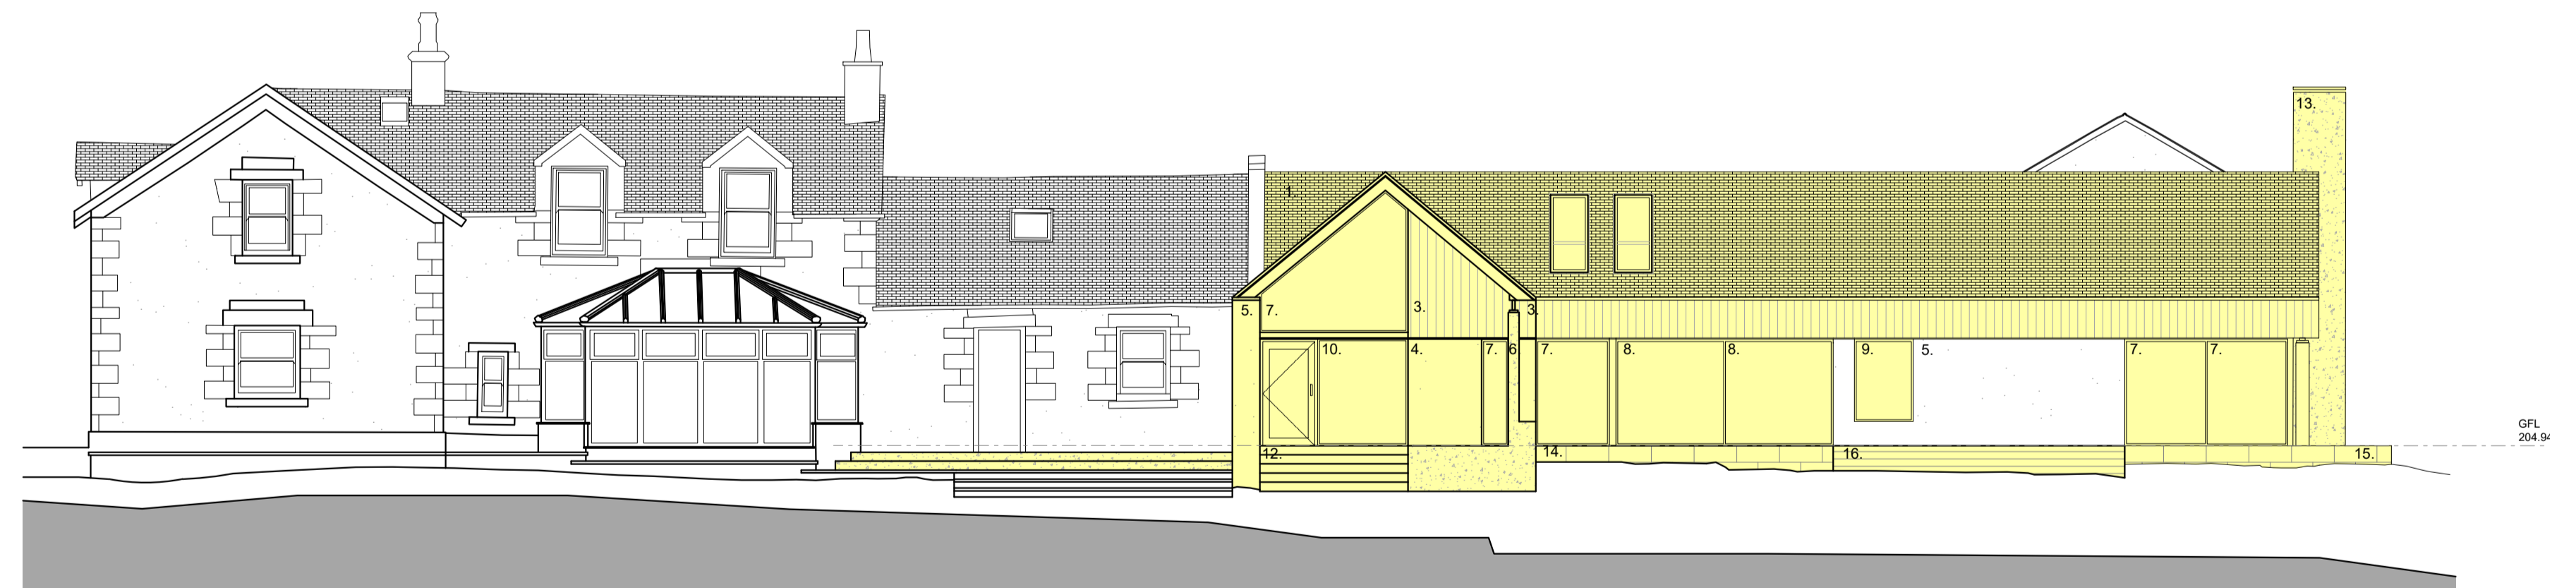

02 Proposed South Elevation
1:100

rev.	date	details	by	rev.	date	details	by	notes	drawing status	revision	drawing title	scale
A	21.09.23	Issued for Planning.	KJL			Areas Indicating Proposed Works		1. New roof installed with slate finish to match existing roofs. 2. Opening infilled with stone to match existing coursed random rubble construction. Retained stone utilised where possible. 3. Blackened timber cladding. 4. Black standing seam zinc cladding. 5. Existing coursed random rubble external stonework retained and refurbished. 6. Concrete. 7. Dark Grey PPC aluminium framed window. 8. Dark Grey PPC aluminium framed glazed sliding doorset. 9. Dark Grey PPC aluminium framed window with window seat internally. 10. Dark Grey PPC aluminium framed entrance door with fixed glazed infill. 11. Dark Grey PPC aluminium framed glazed rooflight. 12. External entrance canopy formed. 13. External chimney stack installed in cast in-situ concrete. 14. External patio formed with large format stone slabs. 15. External access deck formed with large format stone slabs. 16. External patio formed with timber decking. 17. New timber garage door. 18. External patio formed with concrete.	CAS.AR(PL)011	A	Proposed North and South Elevations Castlehill Farm	1:100
status Planning												date 21.09.23 drawn KJL format a1
GFiveThree The Pentagon Centre G3 8AZ Phone: 07877 054 862 Email: rsar@gfivethree.com												

Mr & Mrs Black
Castlehill Farm
Greentowers Road
Lanark
ML11 7RB



drawing status	revision	drawing title	scale
CAS.AR(PL)011	A	Proposed North and South Elevations Castlehill Farm	1:100
status	Planning		