





FRONT ELEVATION

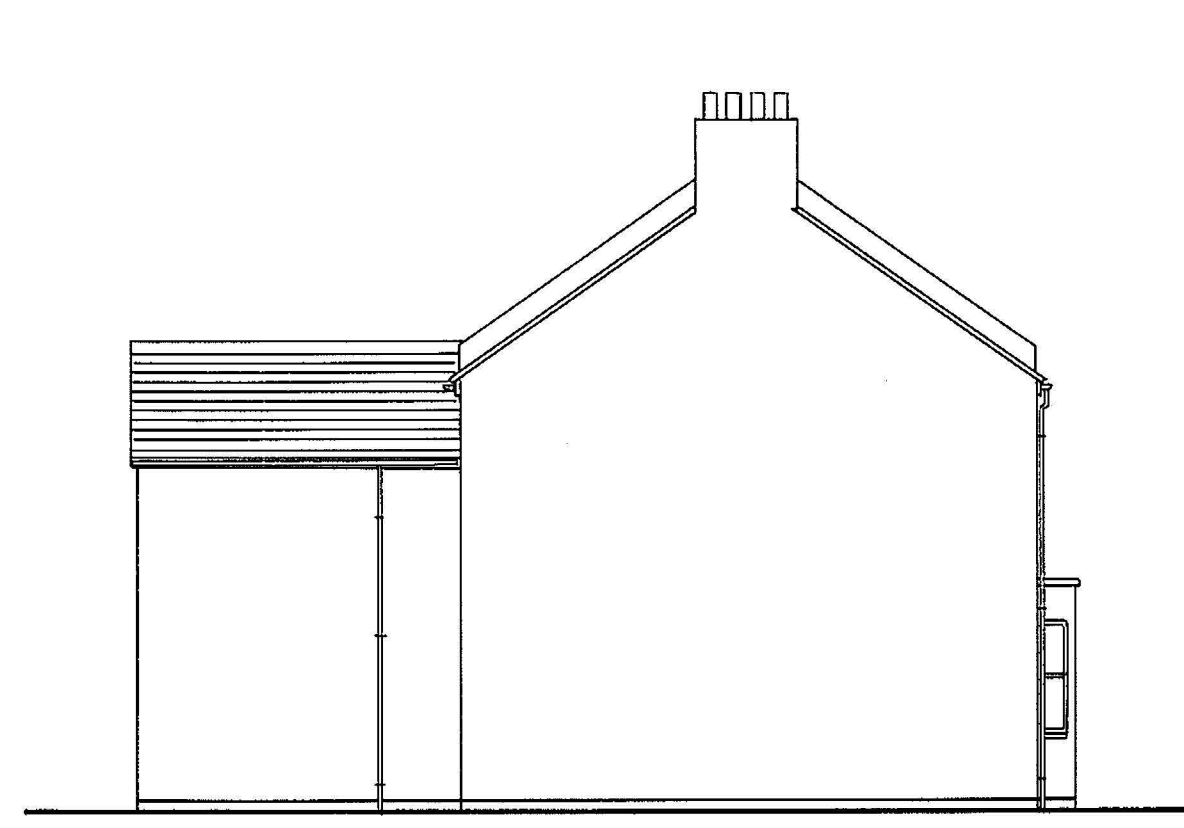


WEST SIDE ELEVATION




REAR ELEVATION

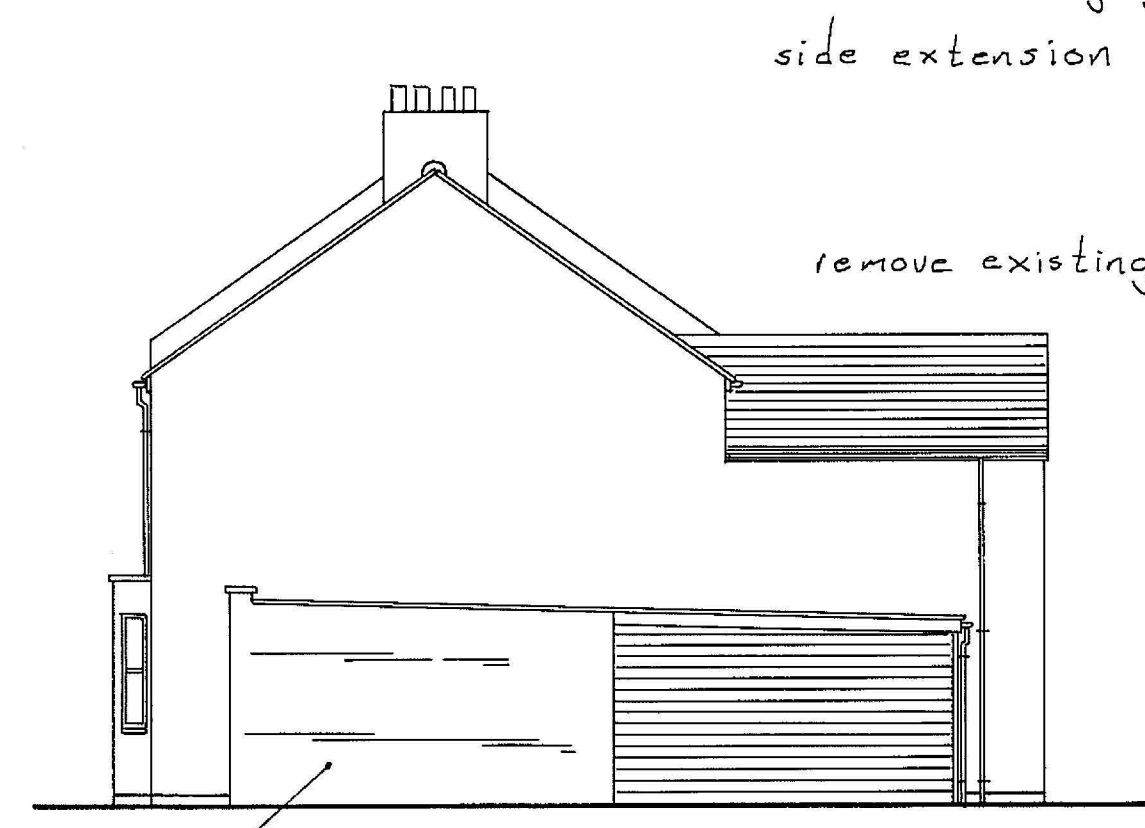


EAST SIDE ELEVATION

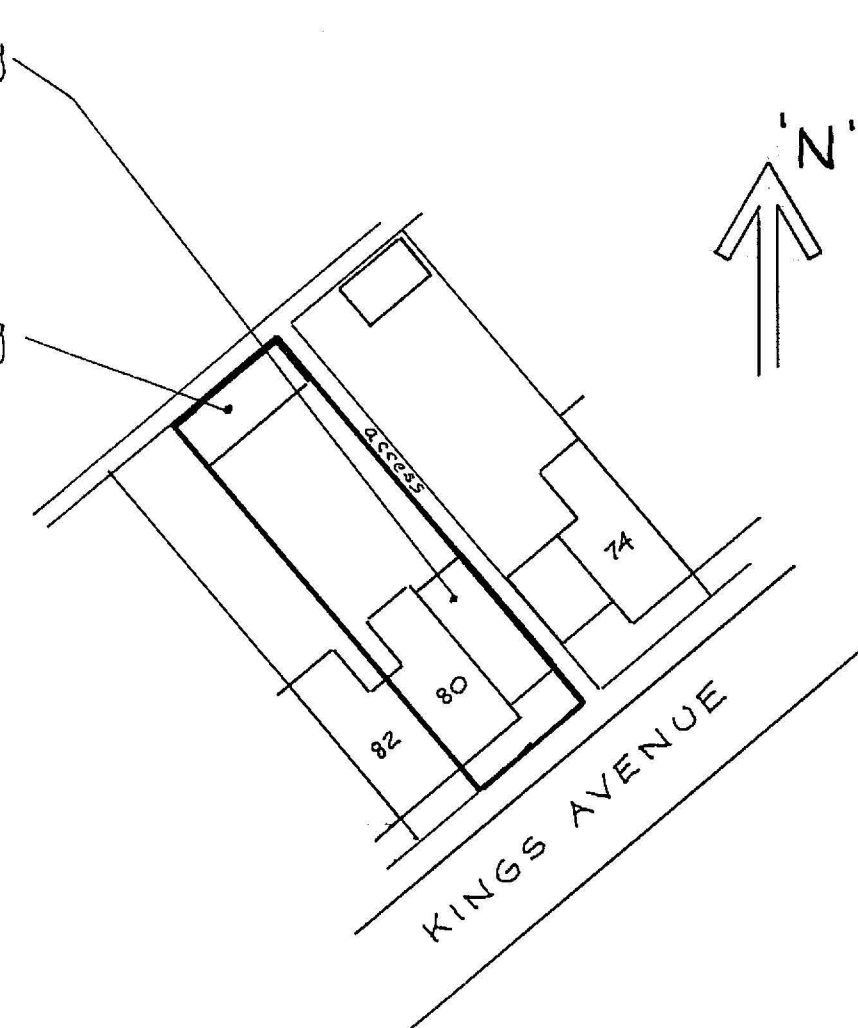


BLOCK PLAN
- (1:500)

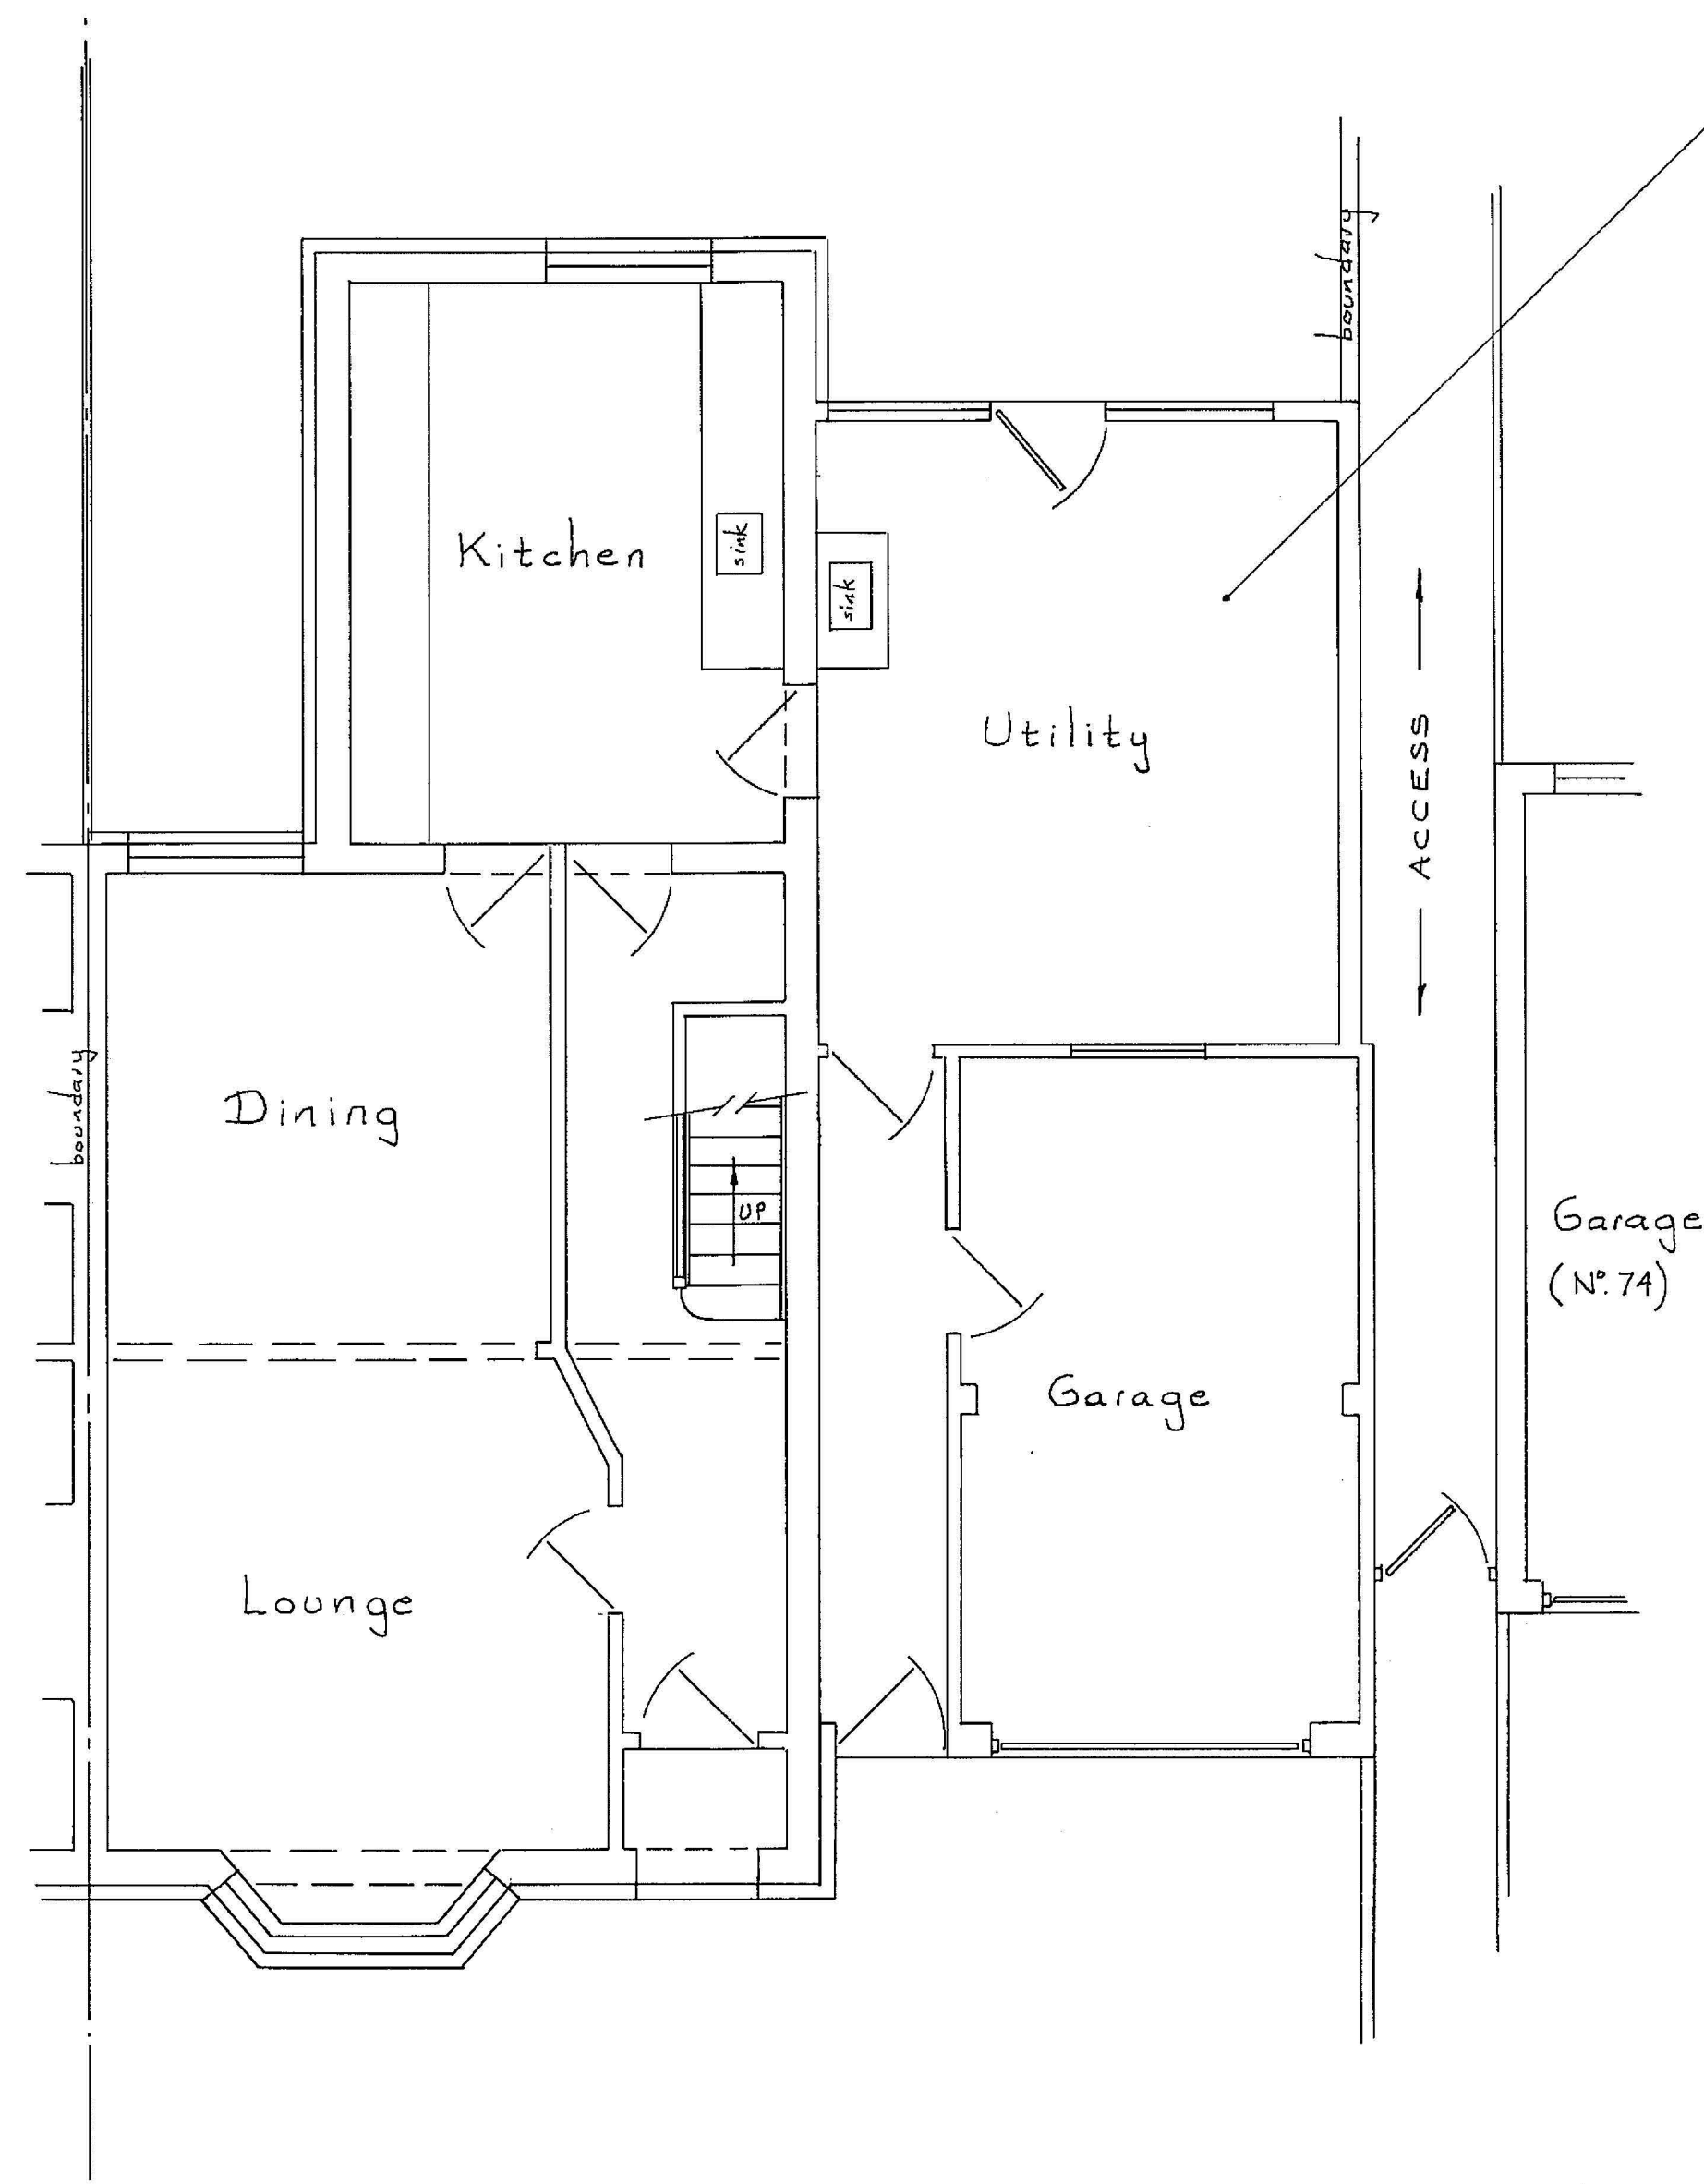

GROUND FLOOR PLAN

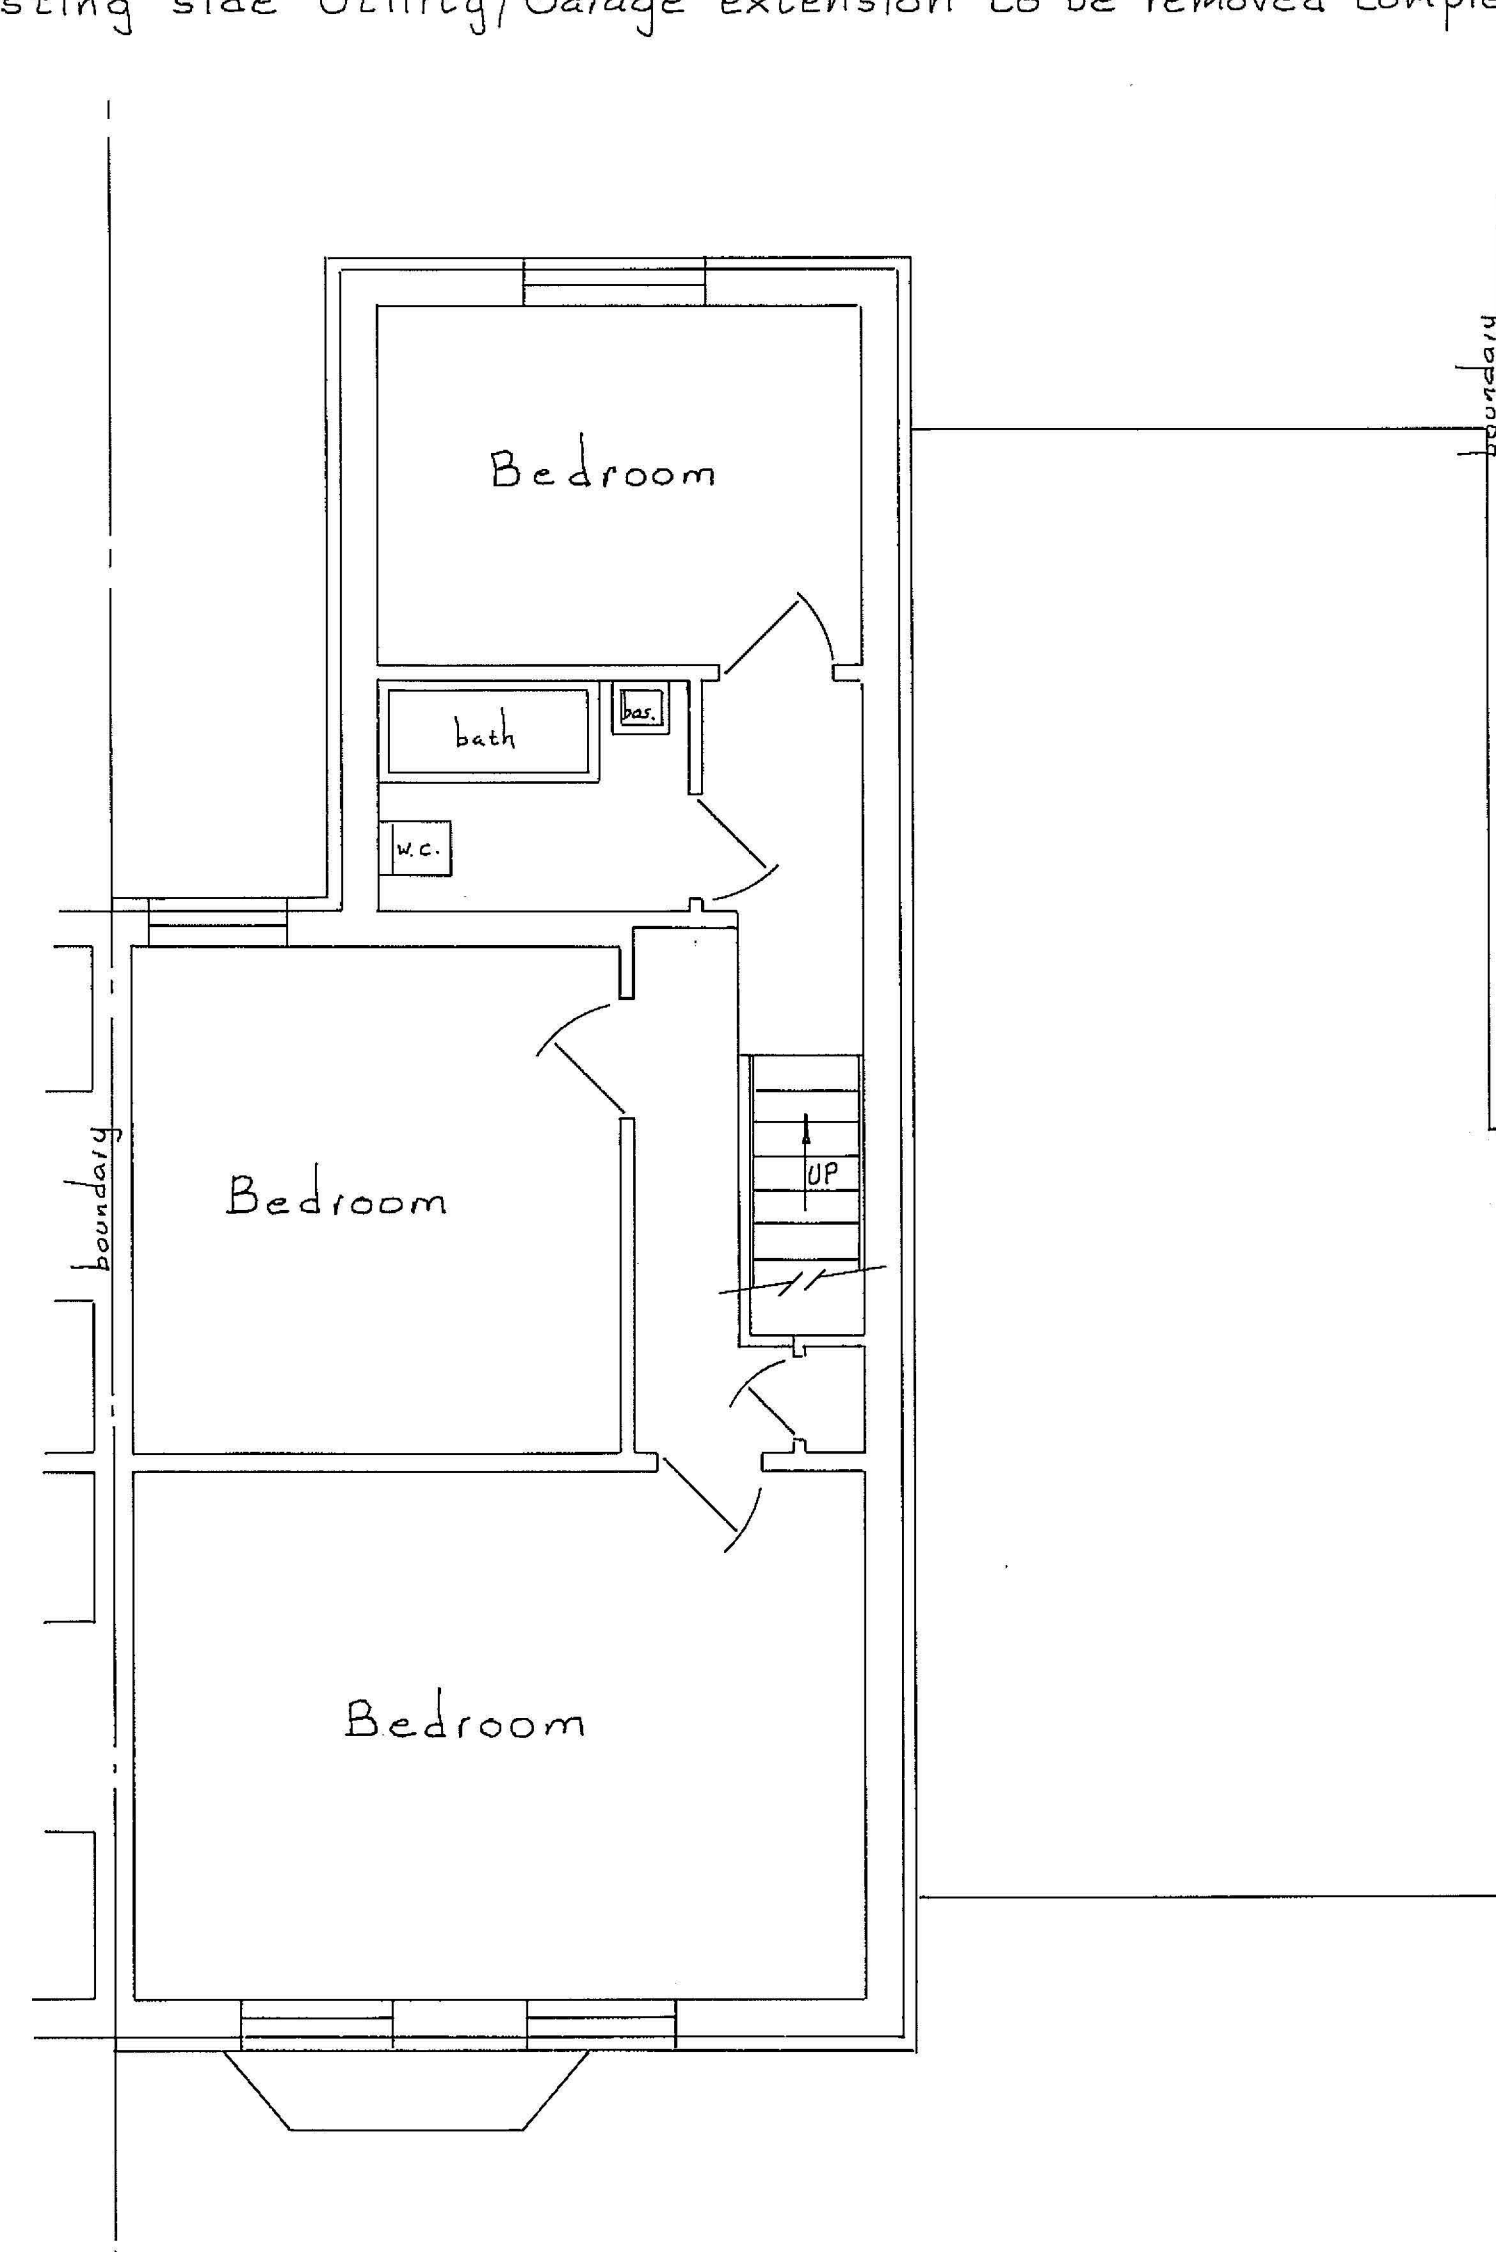

FIRST FLOOR PLAN

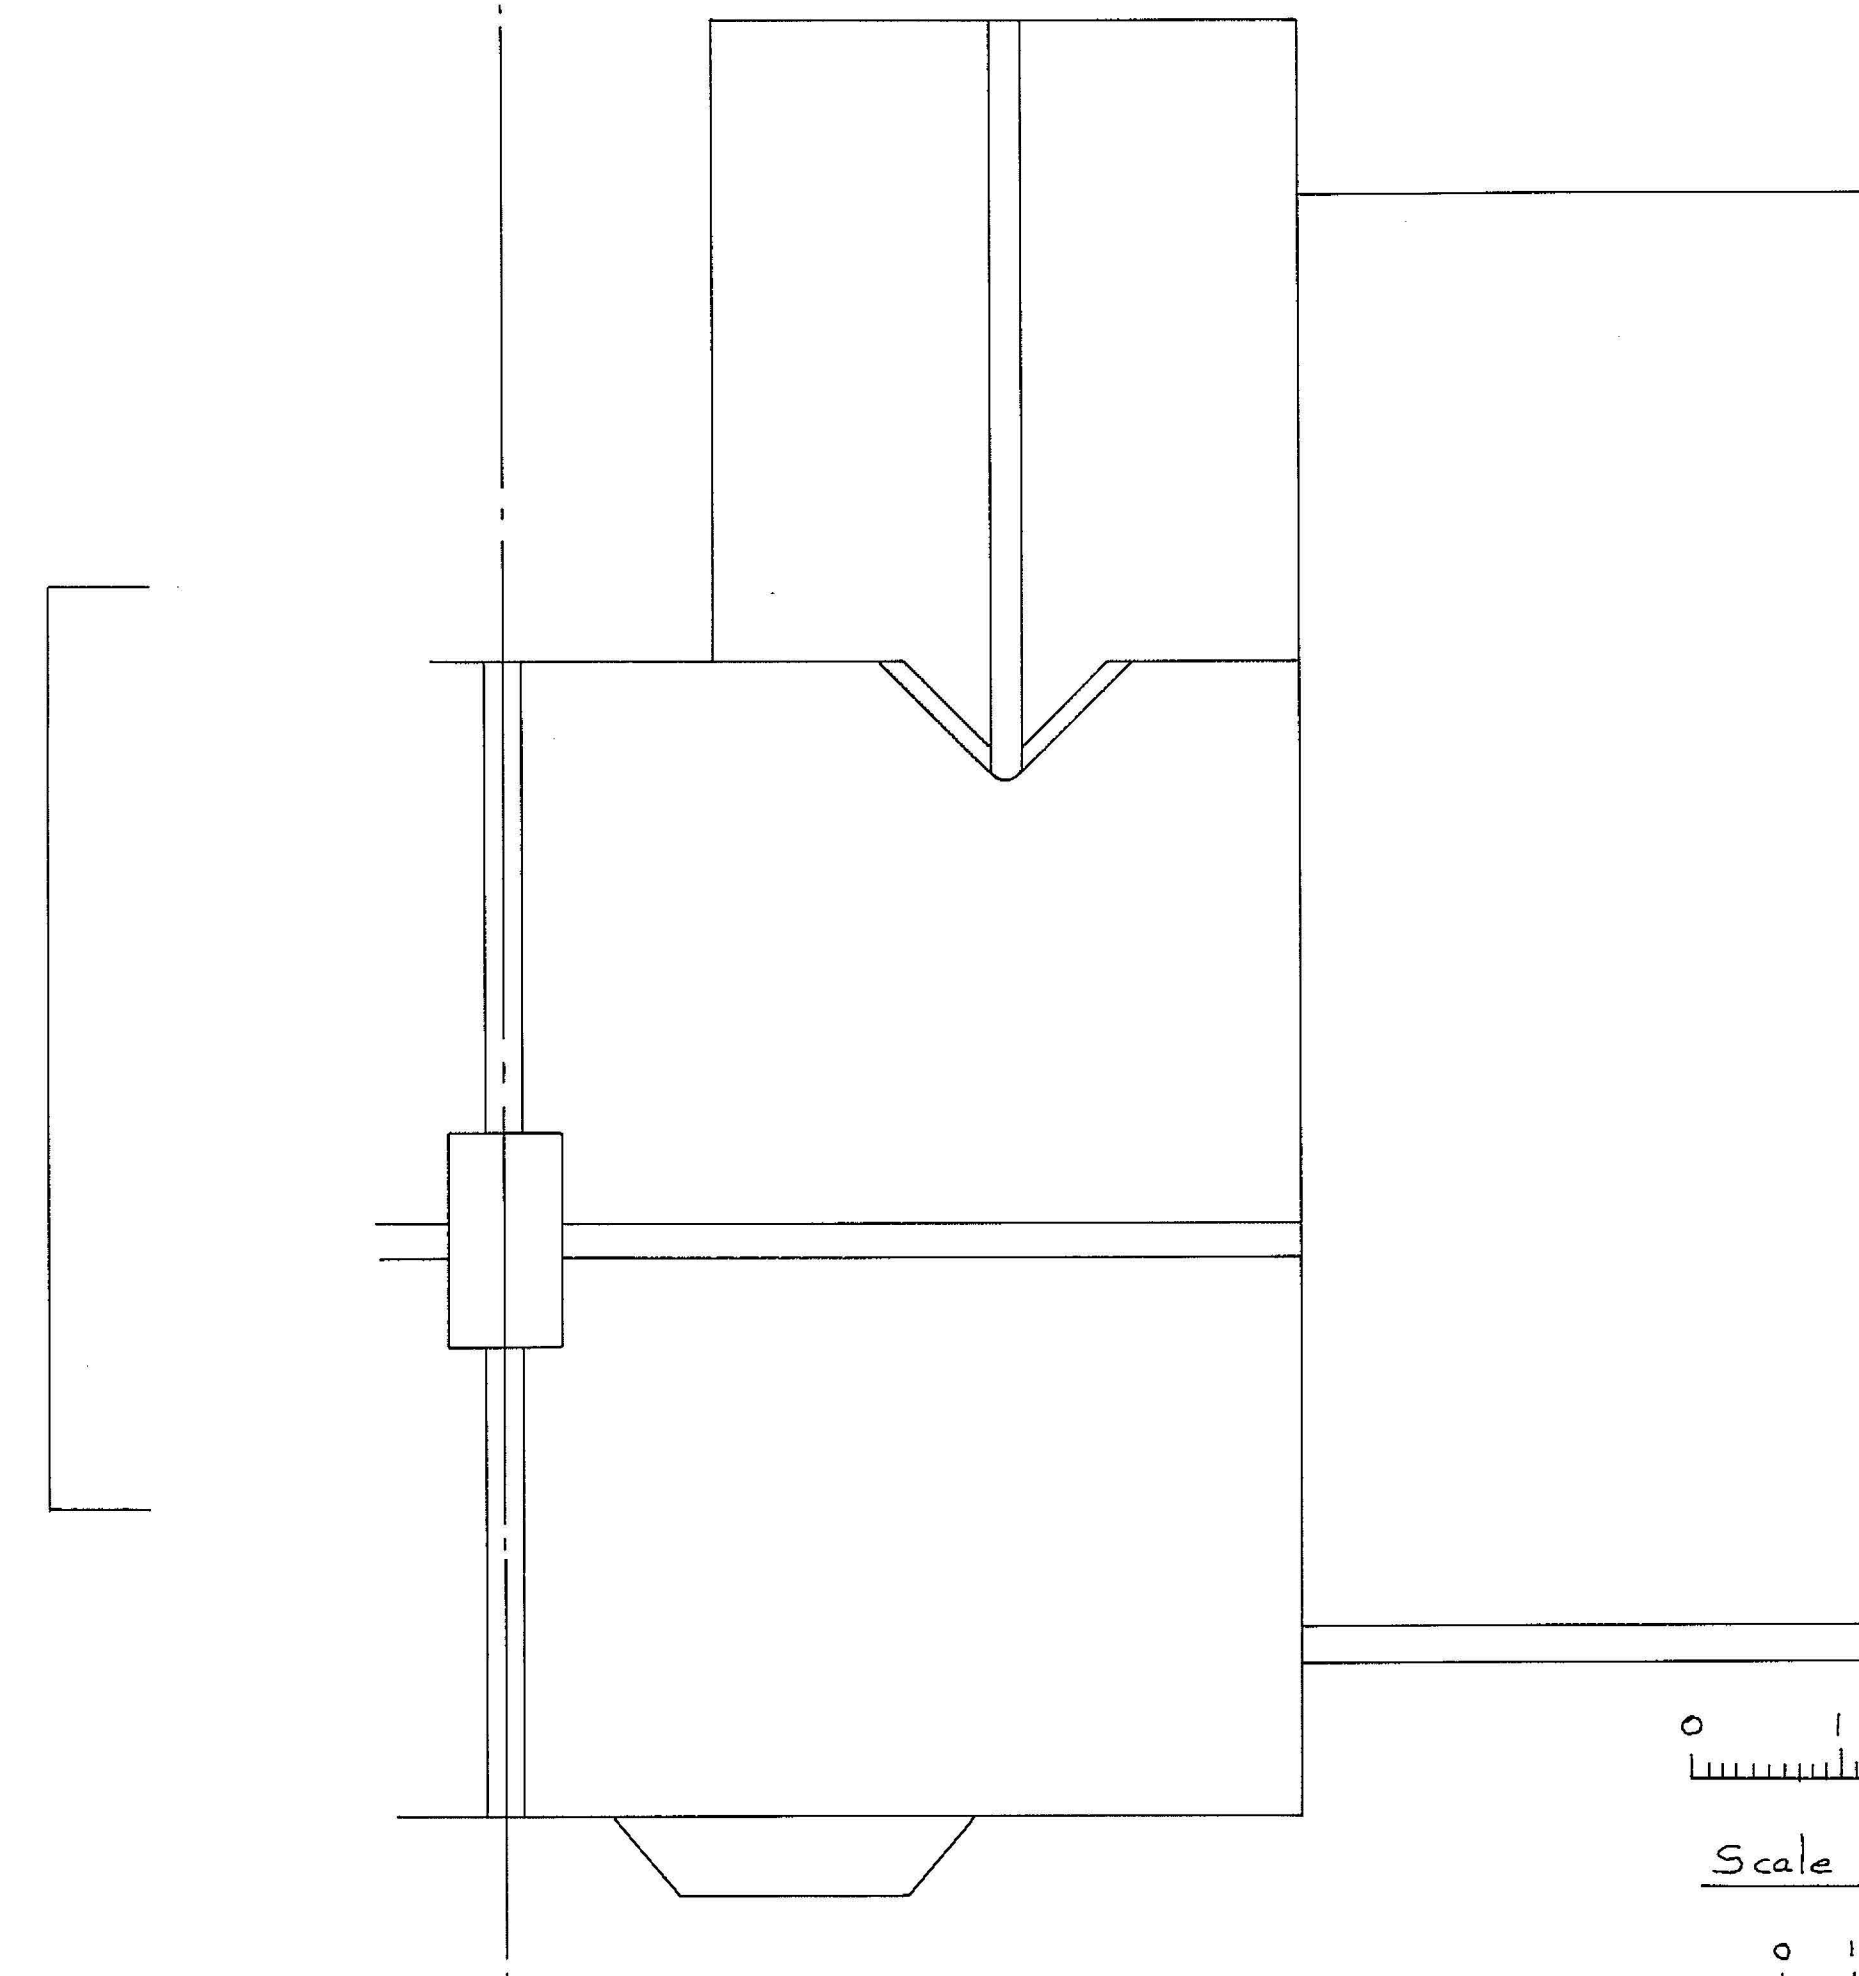

ROOF PLAN

0 1 2 3 metres

Scale Bar 1:50

0 1 2 3 metres

Scale Bar 1:100

Scale 1:50 & 1:100 **SHT. No. 1**

**EXISTING PLANS &
ELEVATIONS
80 KINGS AVENUE
WATFORD
WD18 7SA**

THIS DRAWING TO BE READ IN CONJUNCTION
WITH SHT. No. 2

JAN. 2024
S.A.Y.D. LTD. 01923 267322
EAST LODGE, ESSEX LANE, WD4 8PN