



FRONT ELEVATION




WEST SIDE ELEVATION

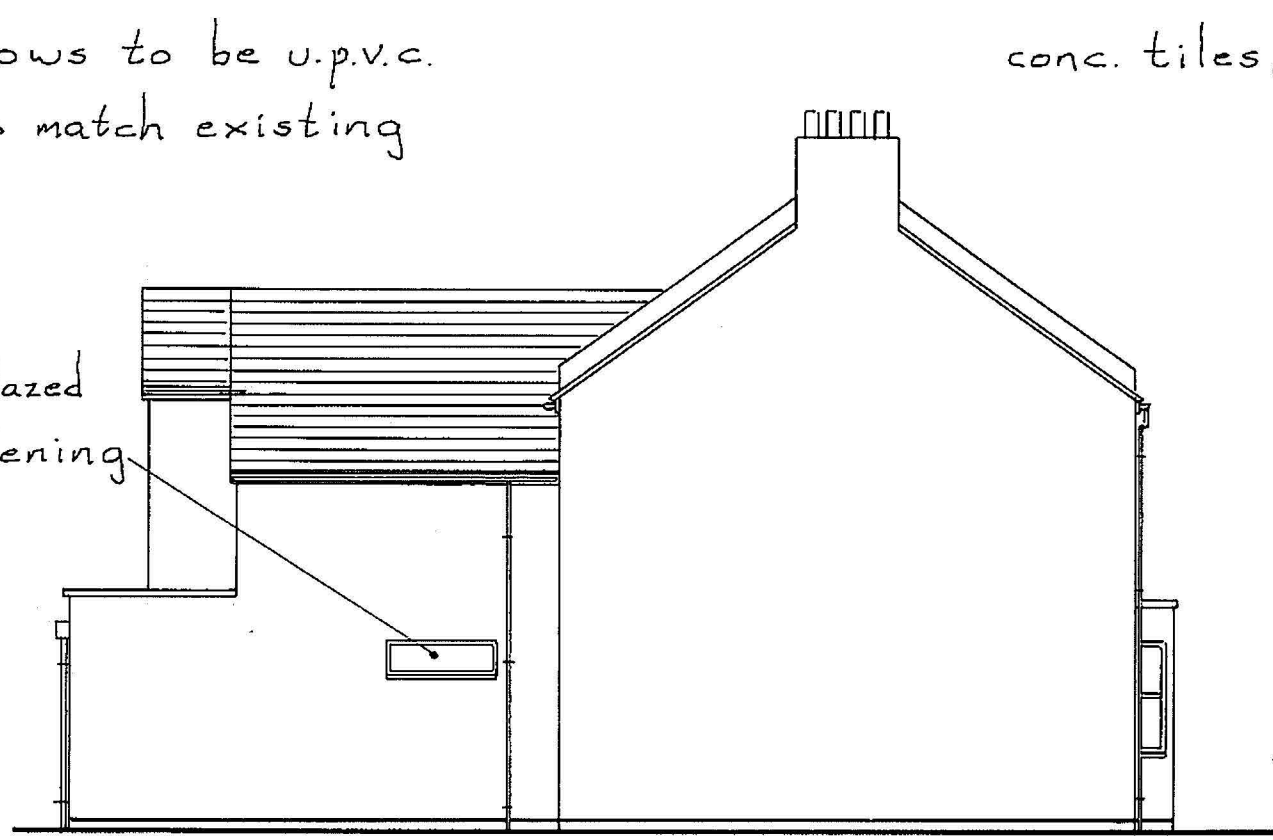

REAR ELEVATION

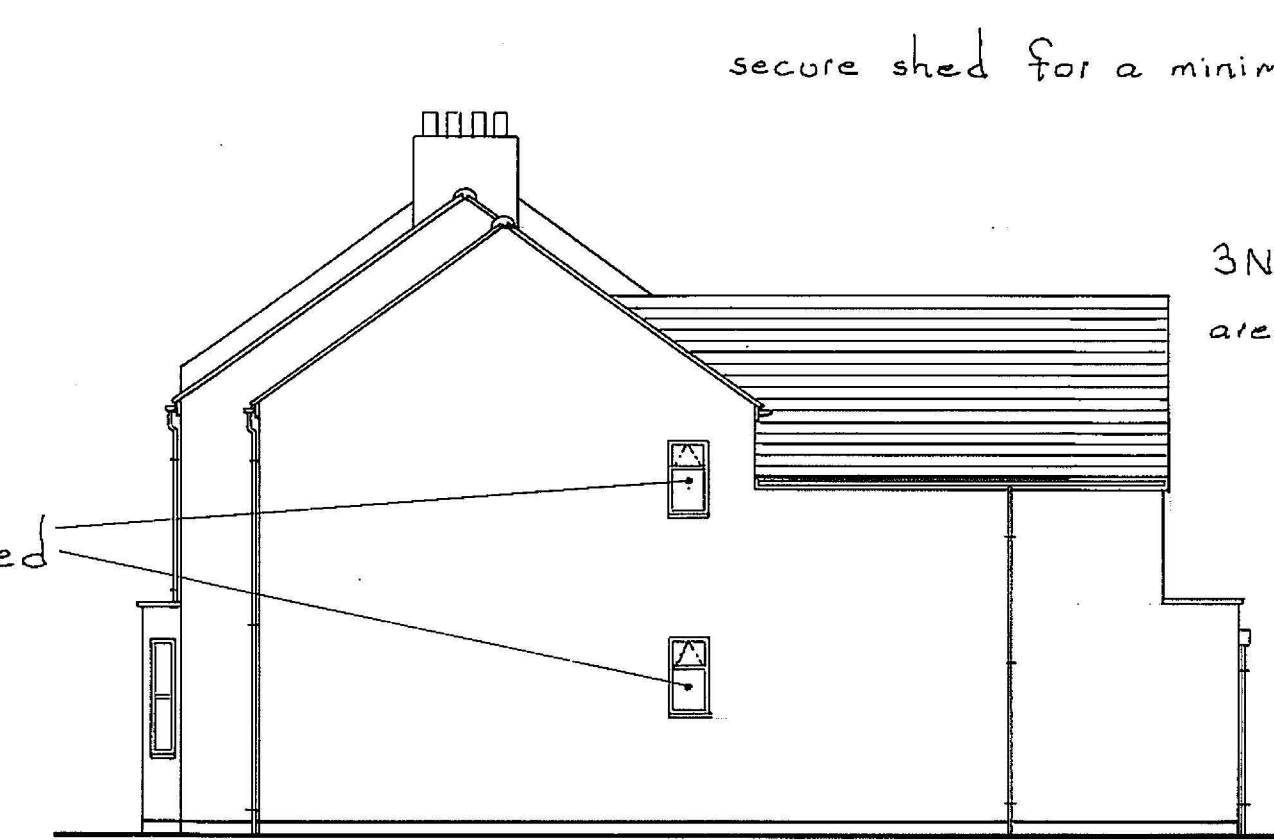


EAST SIDE ELEVATION

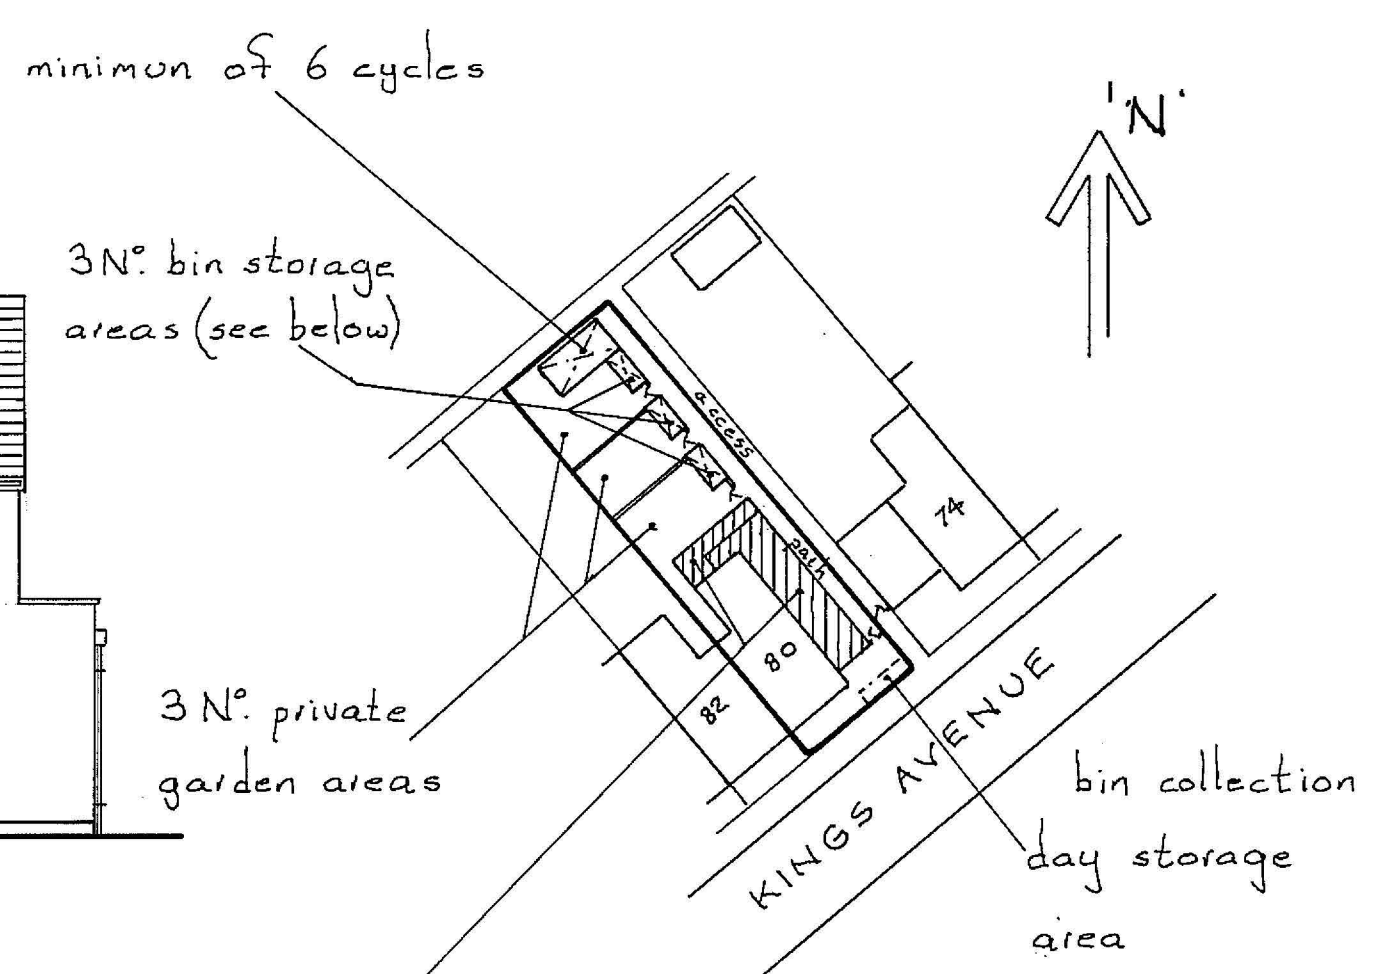


BLOCK PLAN


(1:500)

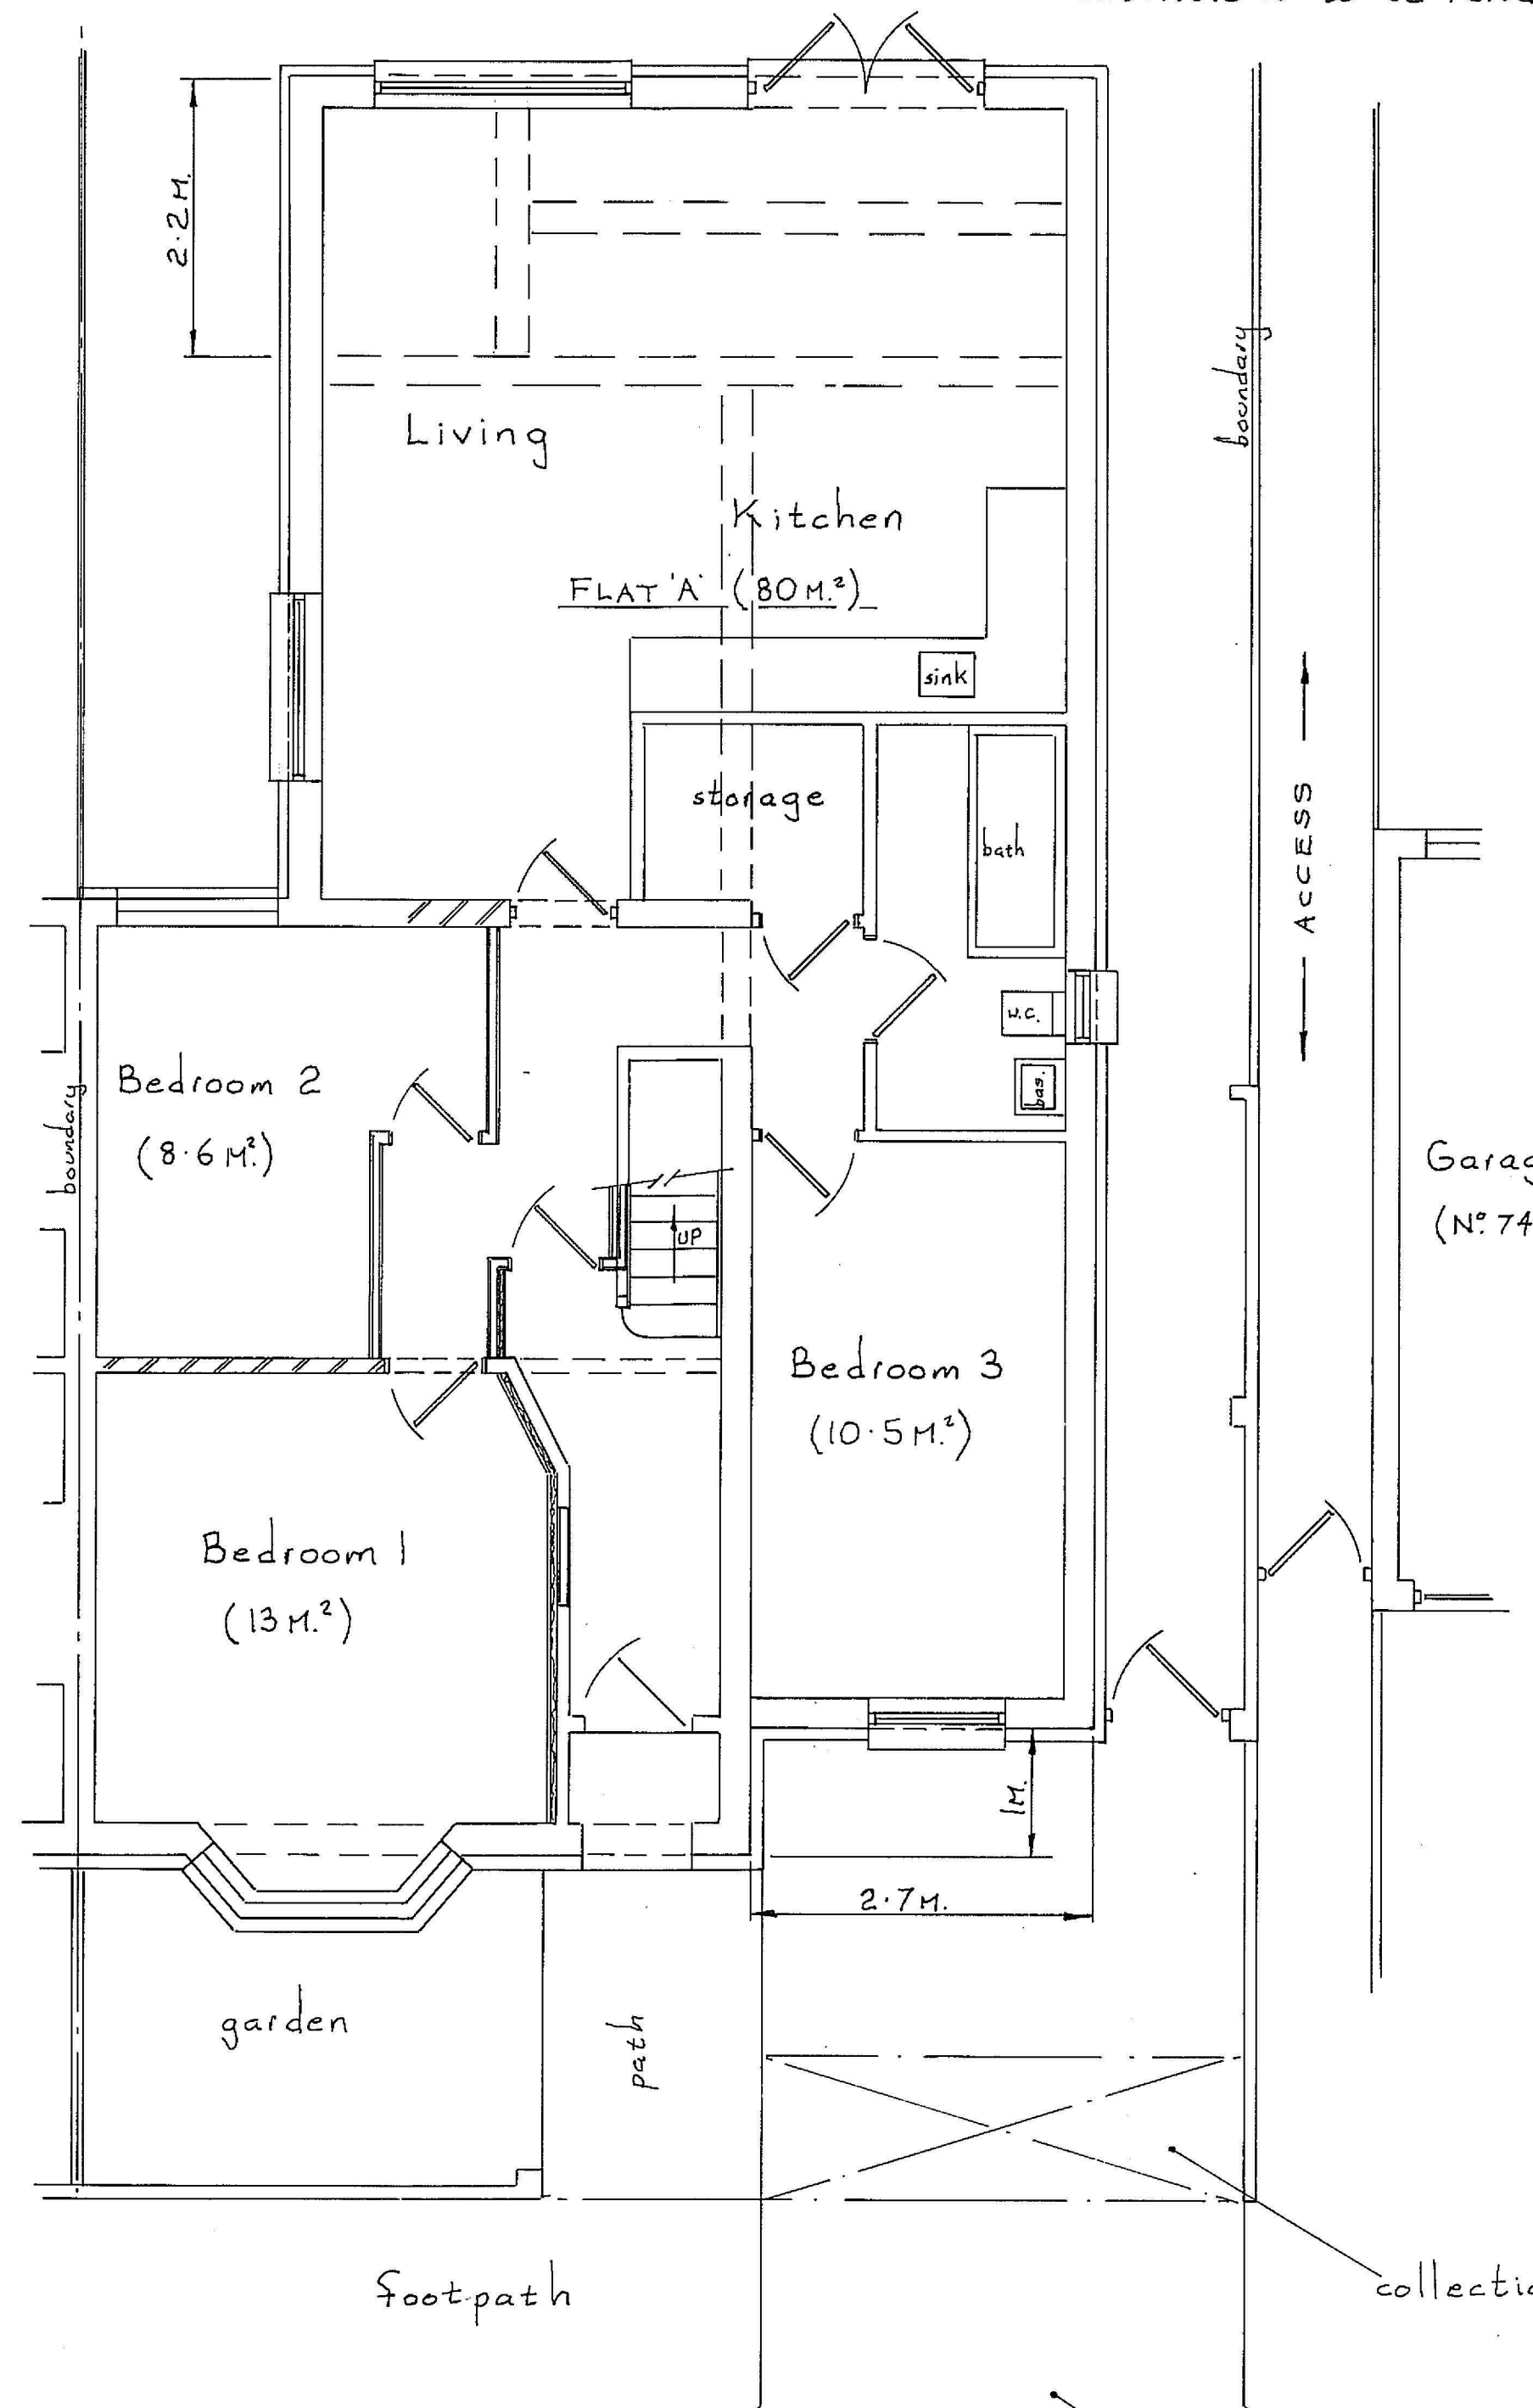


GROUND FLOOR PLAN

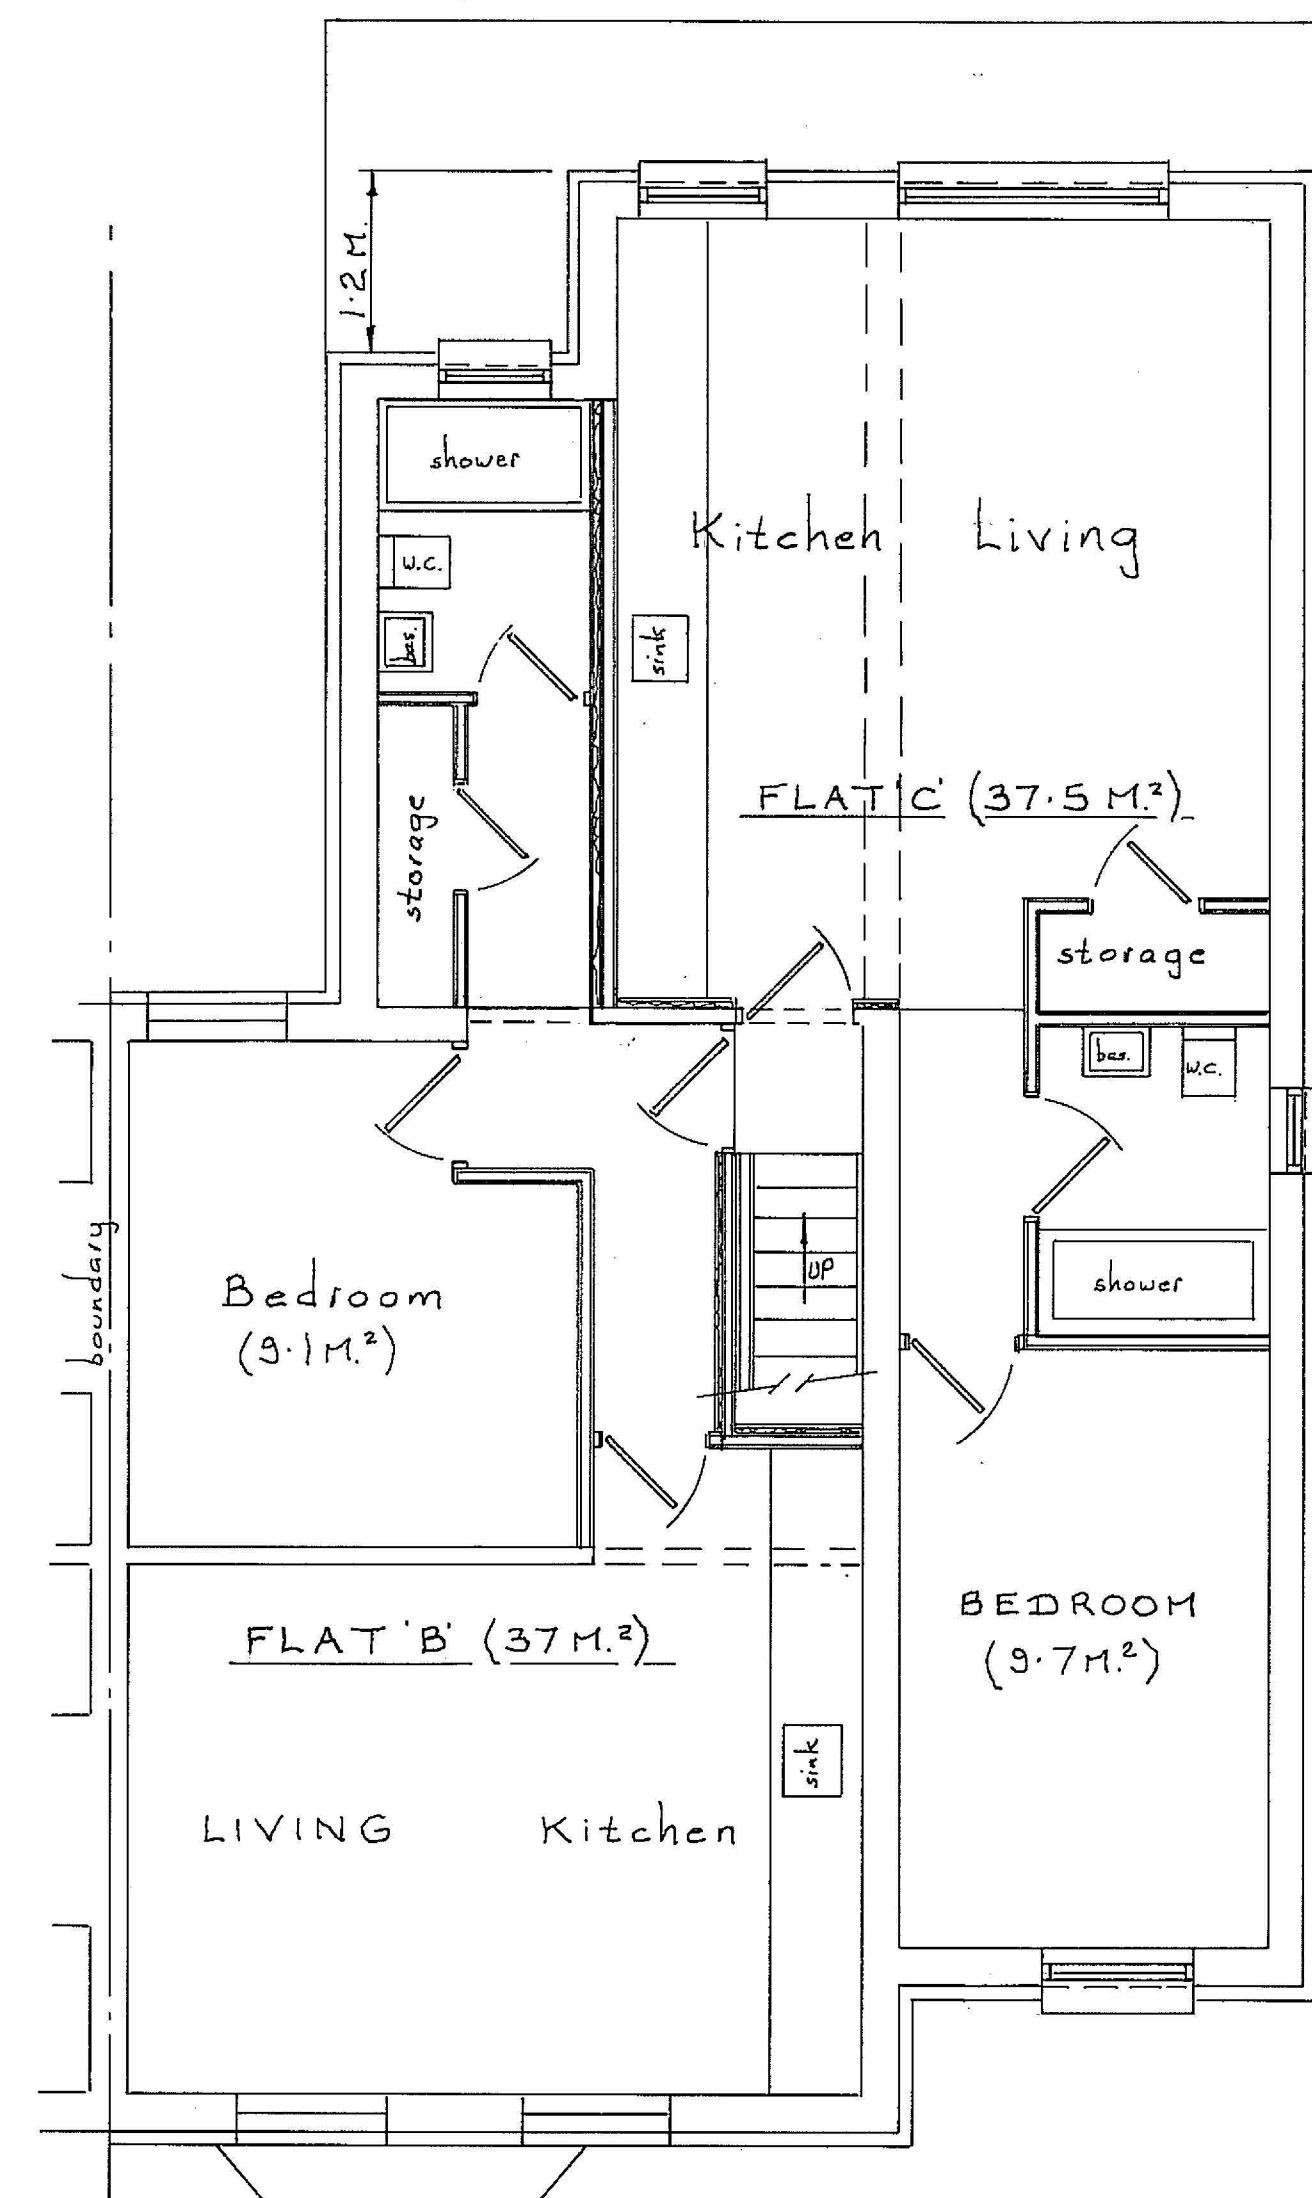

FIRST FLOOR PLAN

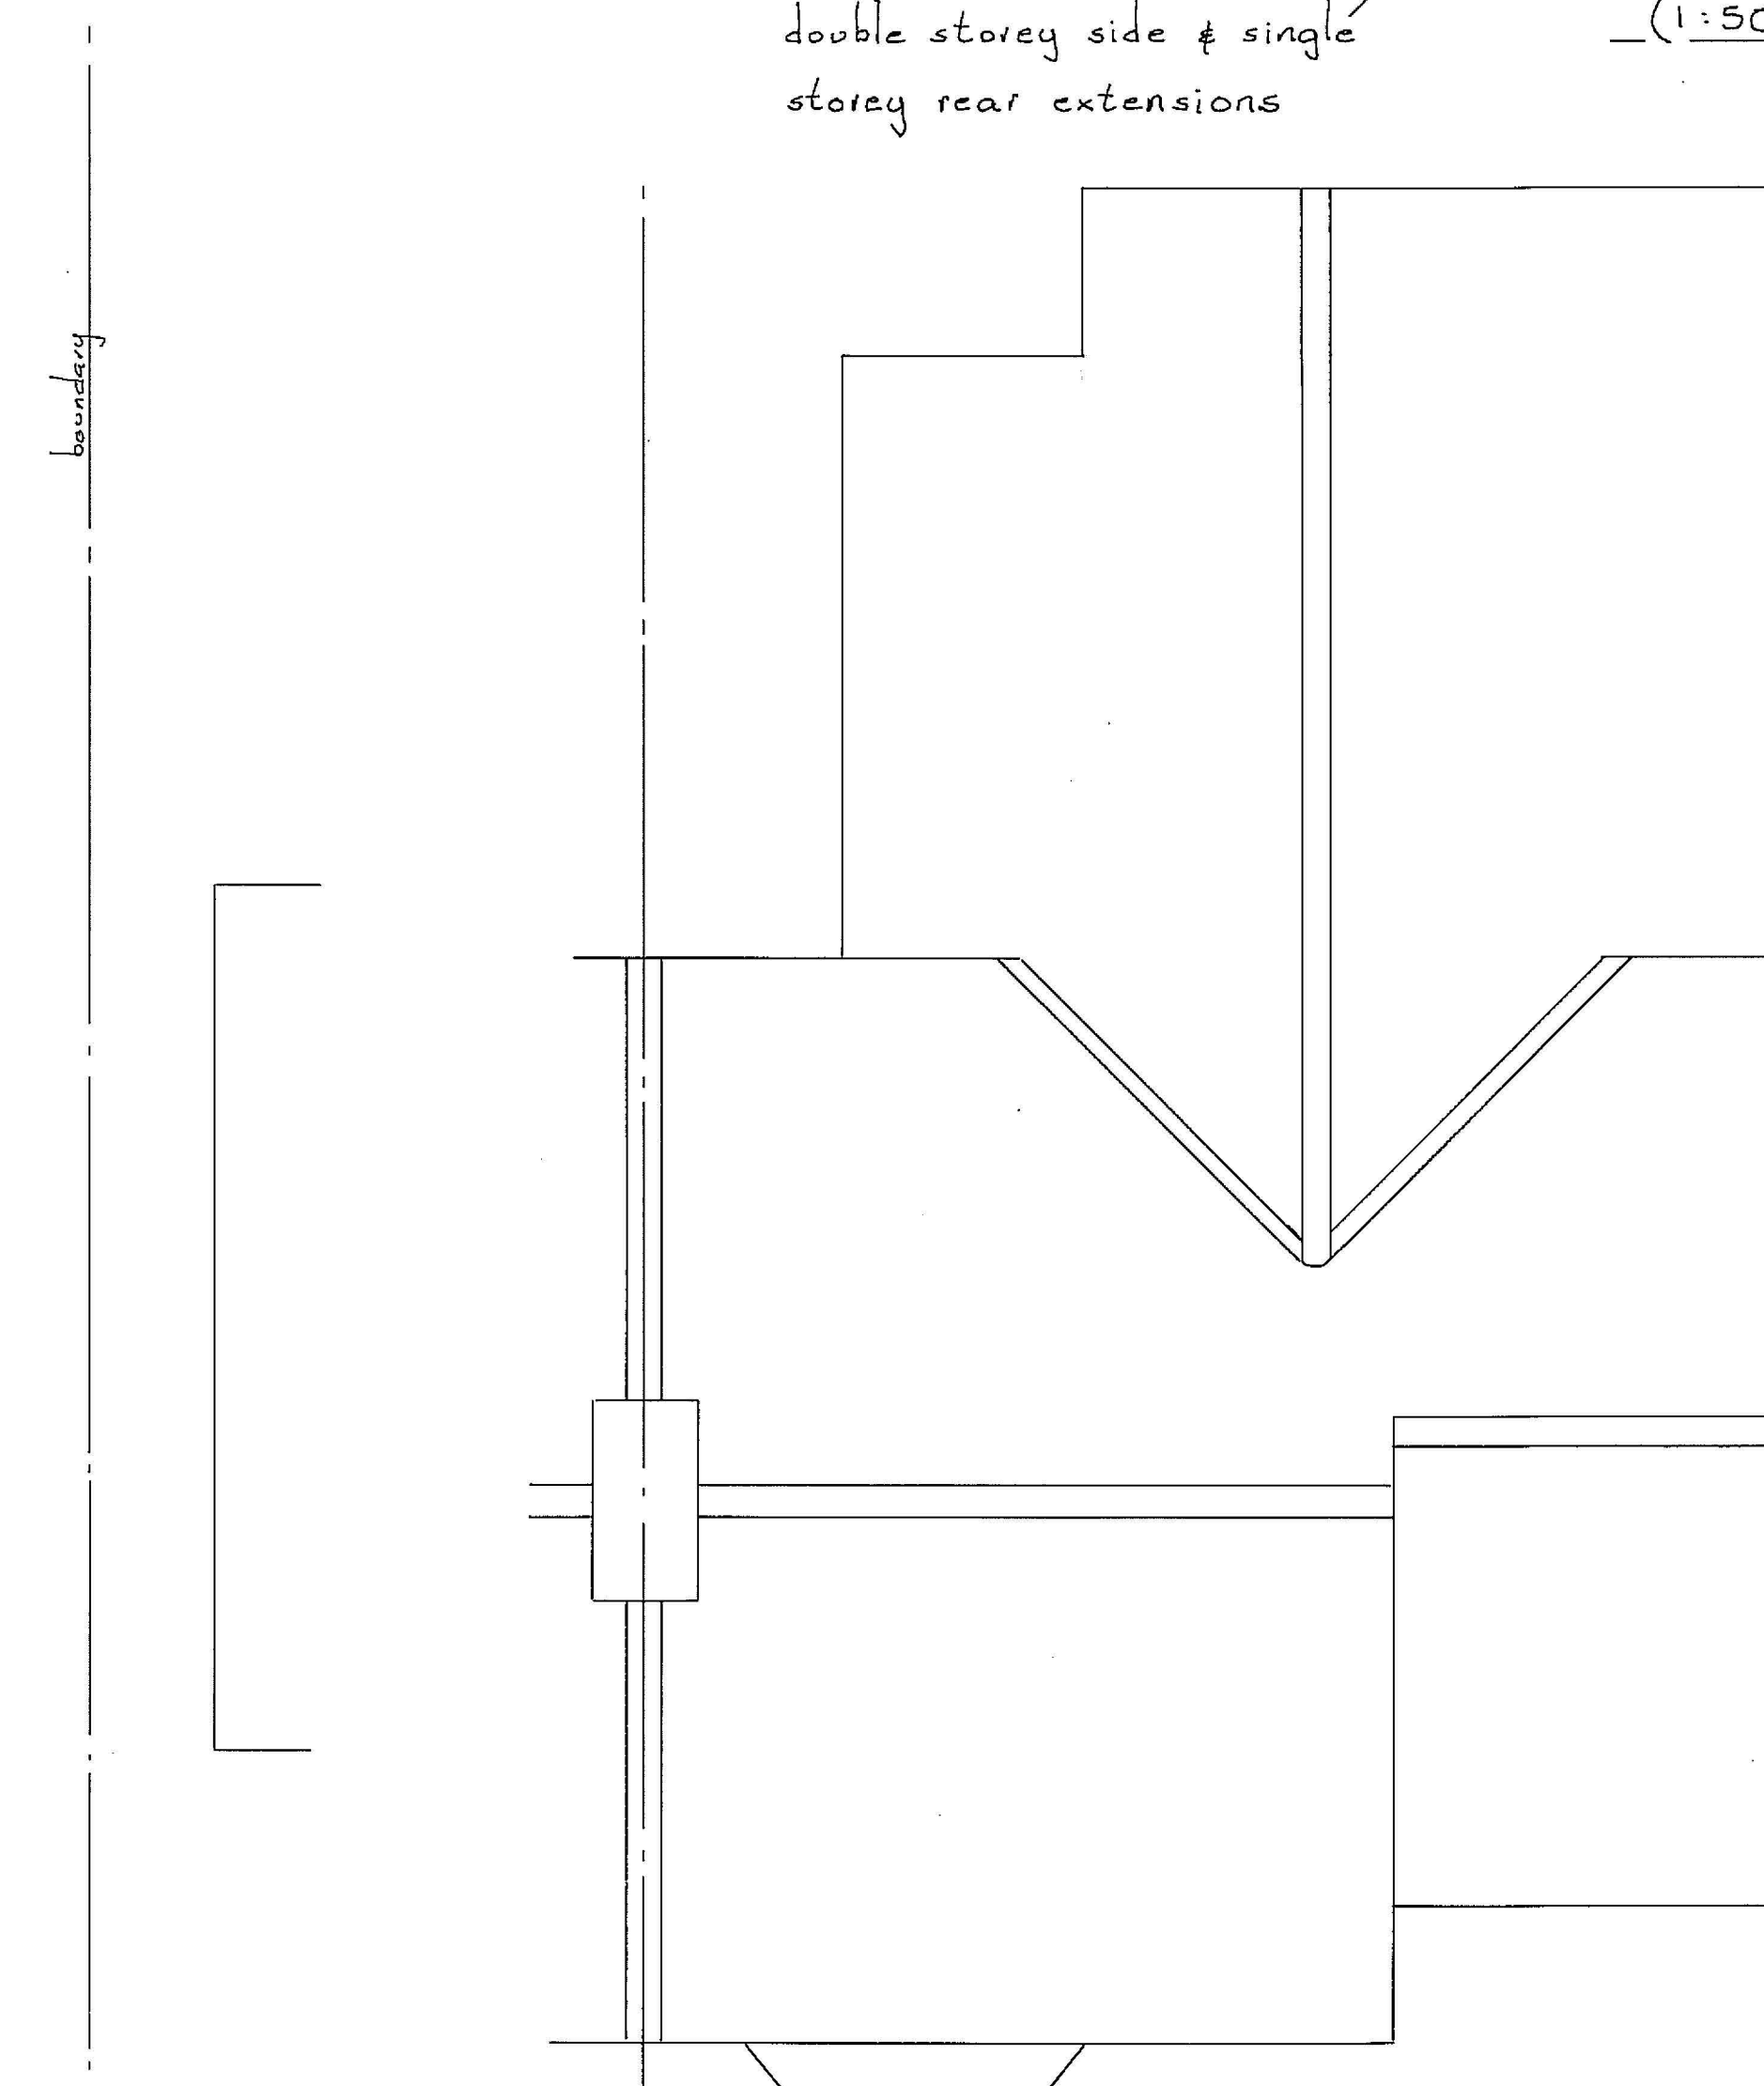

ROOF PLAN

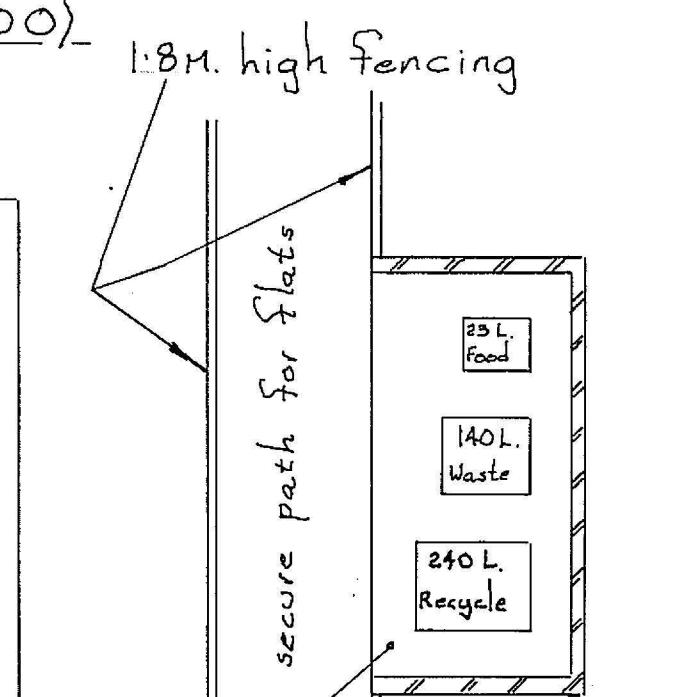

BIN STORAGE AREAS

1.8m. high brick enclosure on 100mm conc. base

0 1 2 3 metres

Scale Bar 1:50

0 1 2 3 metres

Scale Bar 1:100

AMENDED 30/1/24

THIS DRAWING TO BE READ IN CONJUNCTION WITH SHT. N° 1

Scale: 1:50 & 1:100 SHT. N° 2  
**PROPOSED PLANS & ELEVATIONS**  
**80 KINGS AVENUE**  
**WATFORD**  
**WD18 7SA**

JAN. 2024  
 S.A.Y.D. LTD 01923 267322  
 EAST LODGE, ESSEX LANE, WD4 8PN