




Proposed Front Elevation 1:100

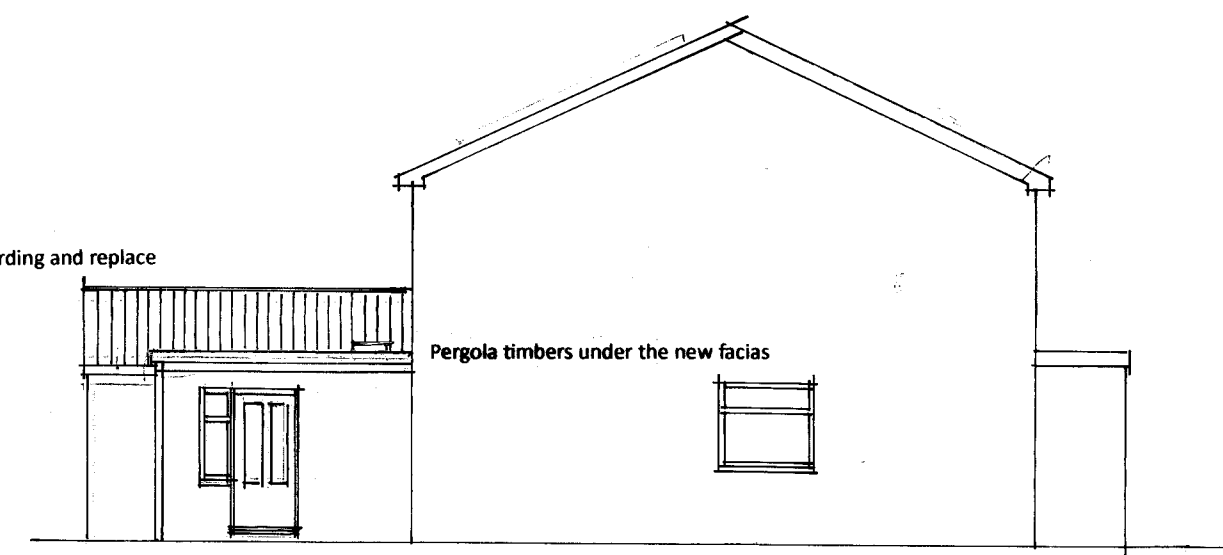

Proposed Side Elevation 1:100

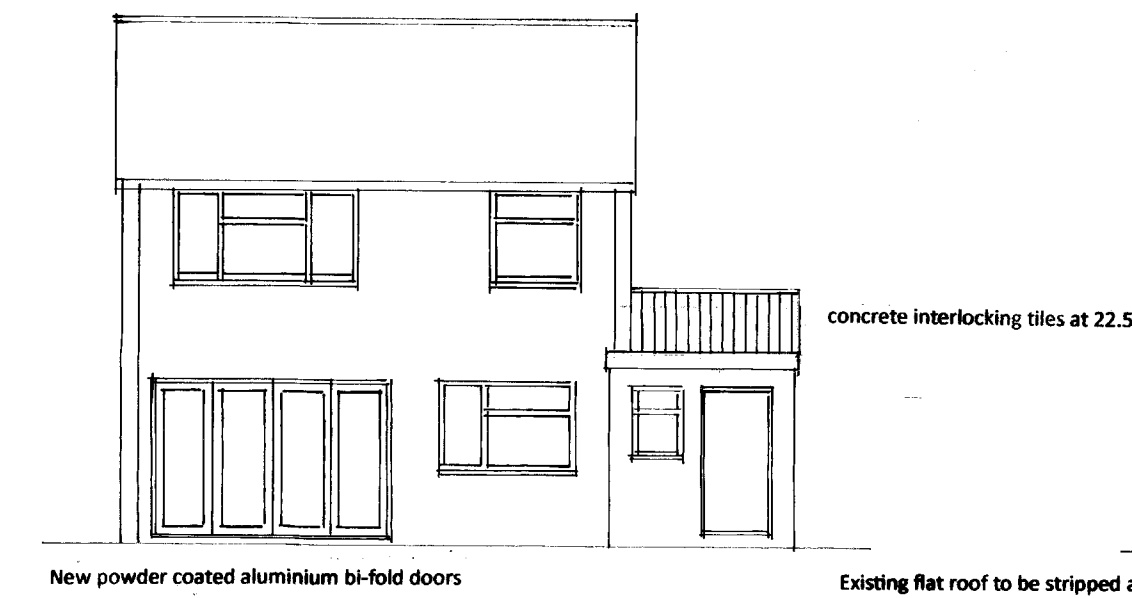


Proposed Rear Elevation 1:100


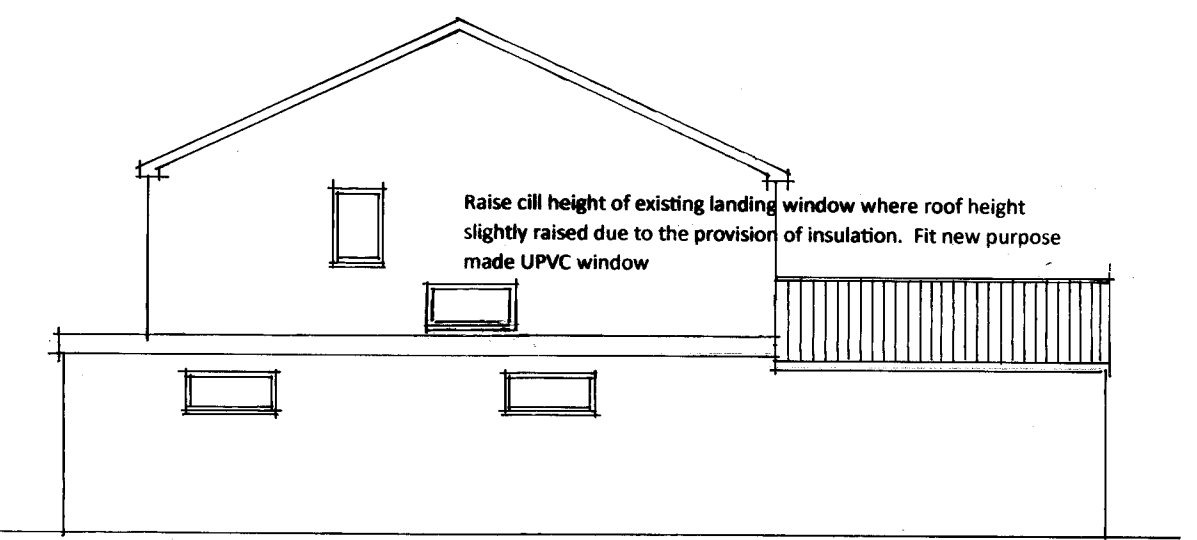


Proposed Side Elevation 1:100


Existing flat roof to be stripped and 116mm Celotex Tempcheck insulation board provided to form a warm unventilated roof. Replace fascias to increased depth required. Ensure ventilation of cavity wall extended to underside of insulation

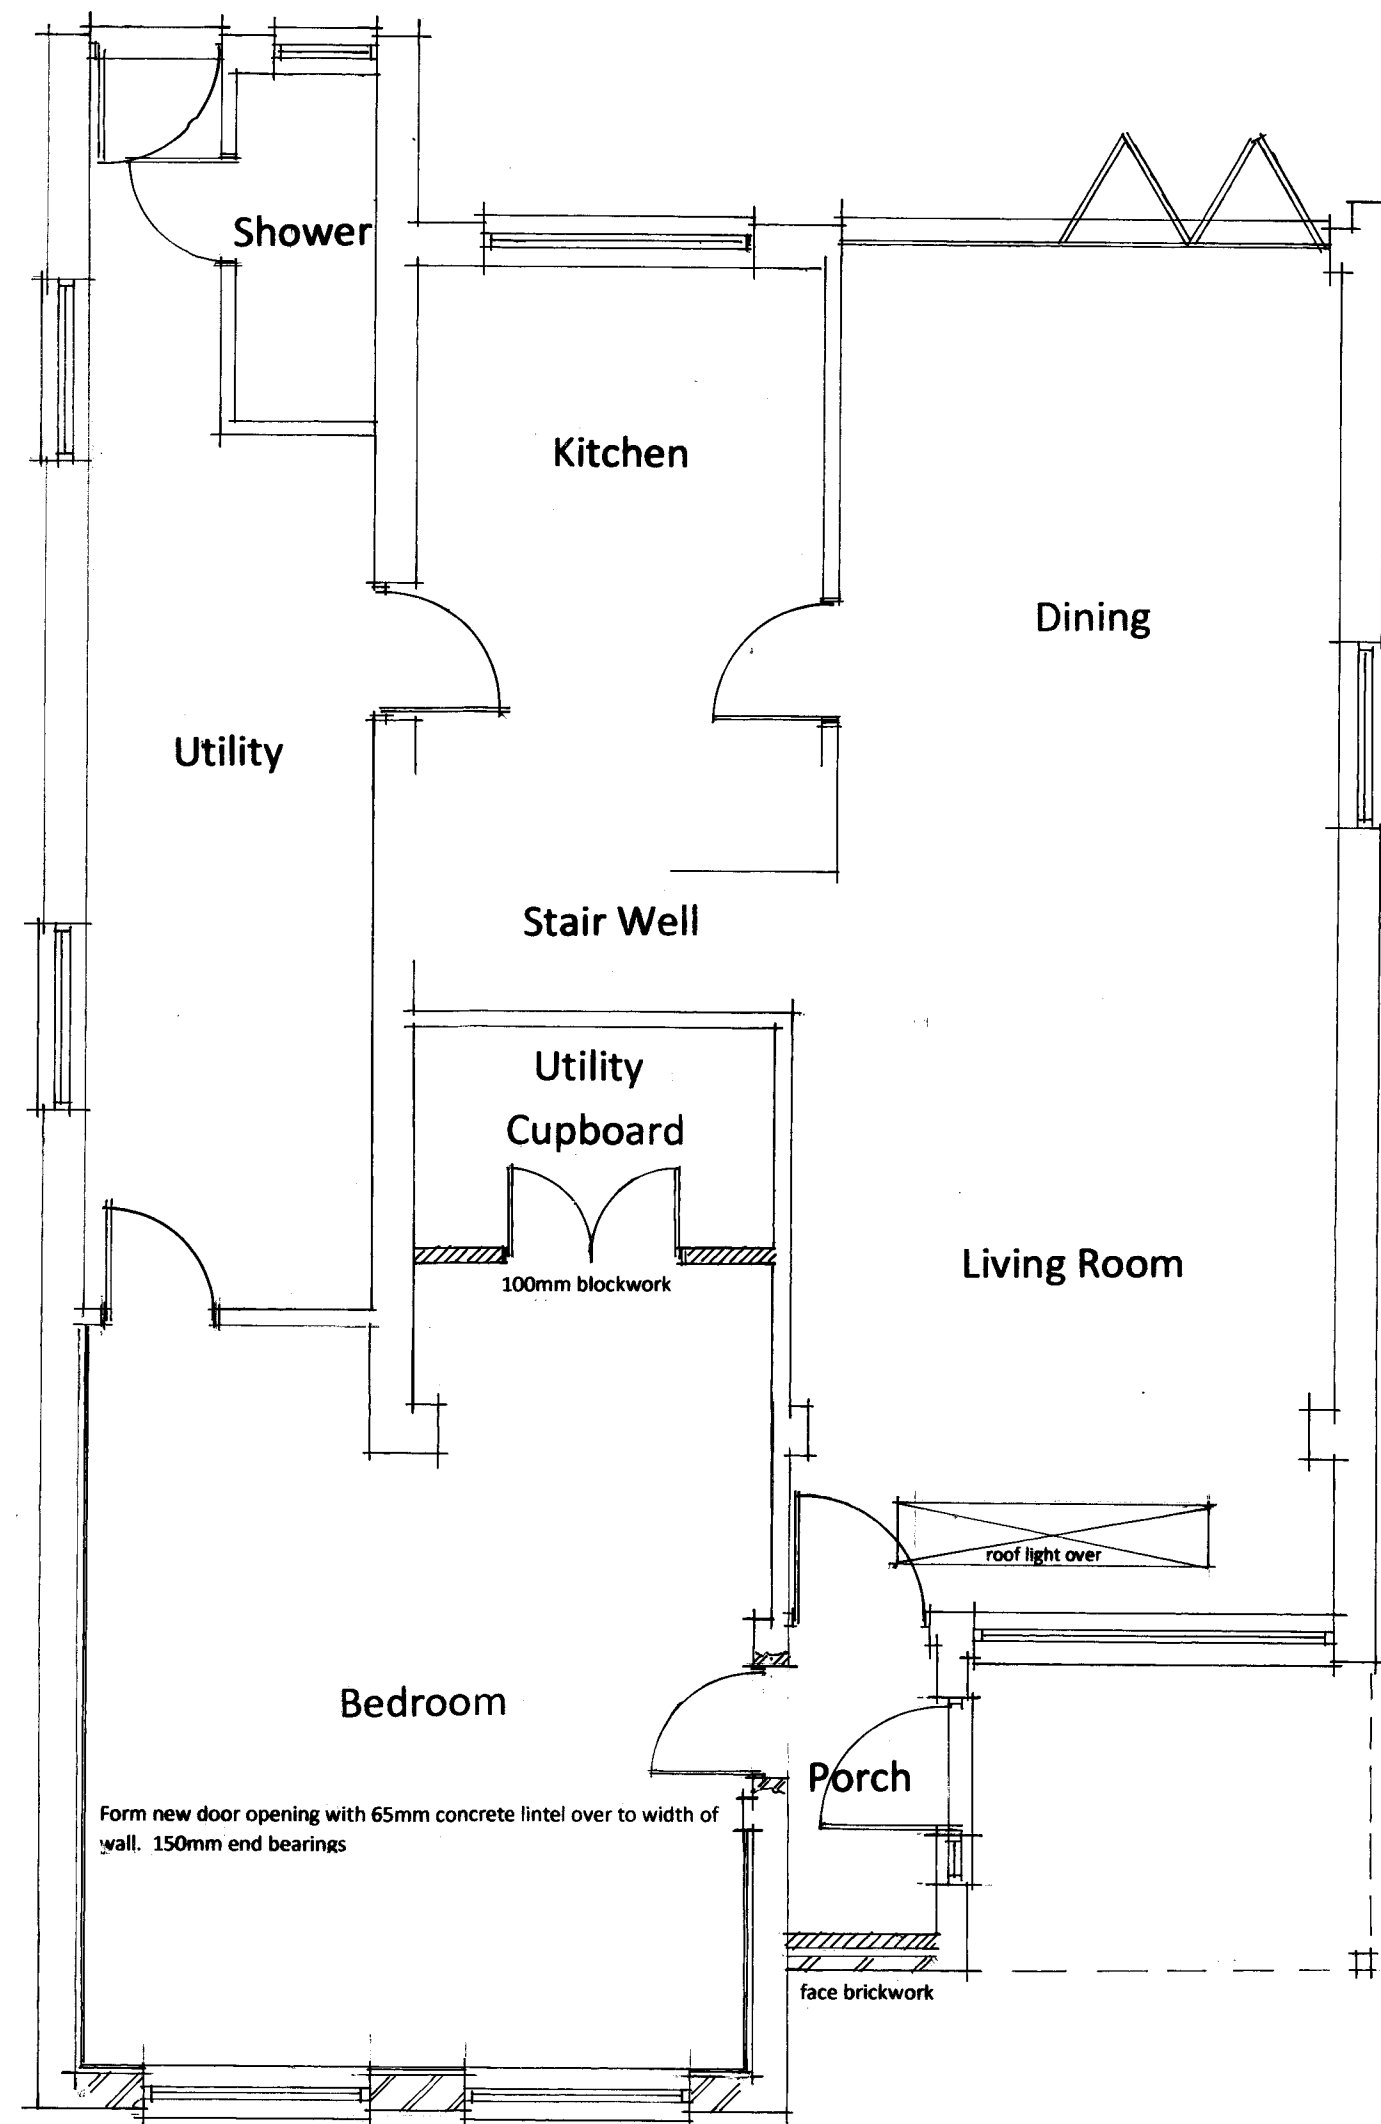

Proposed Floor Plan 1:50

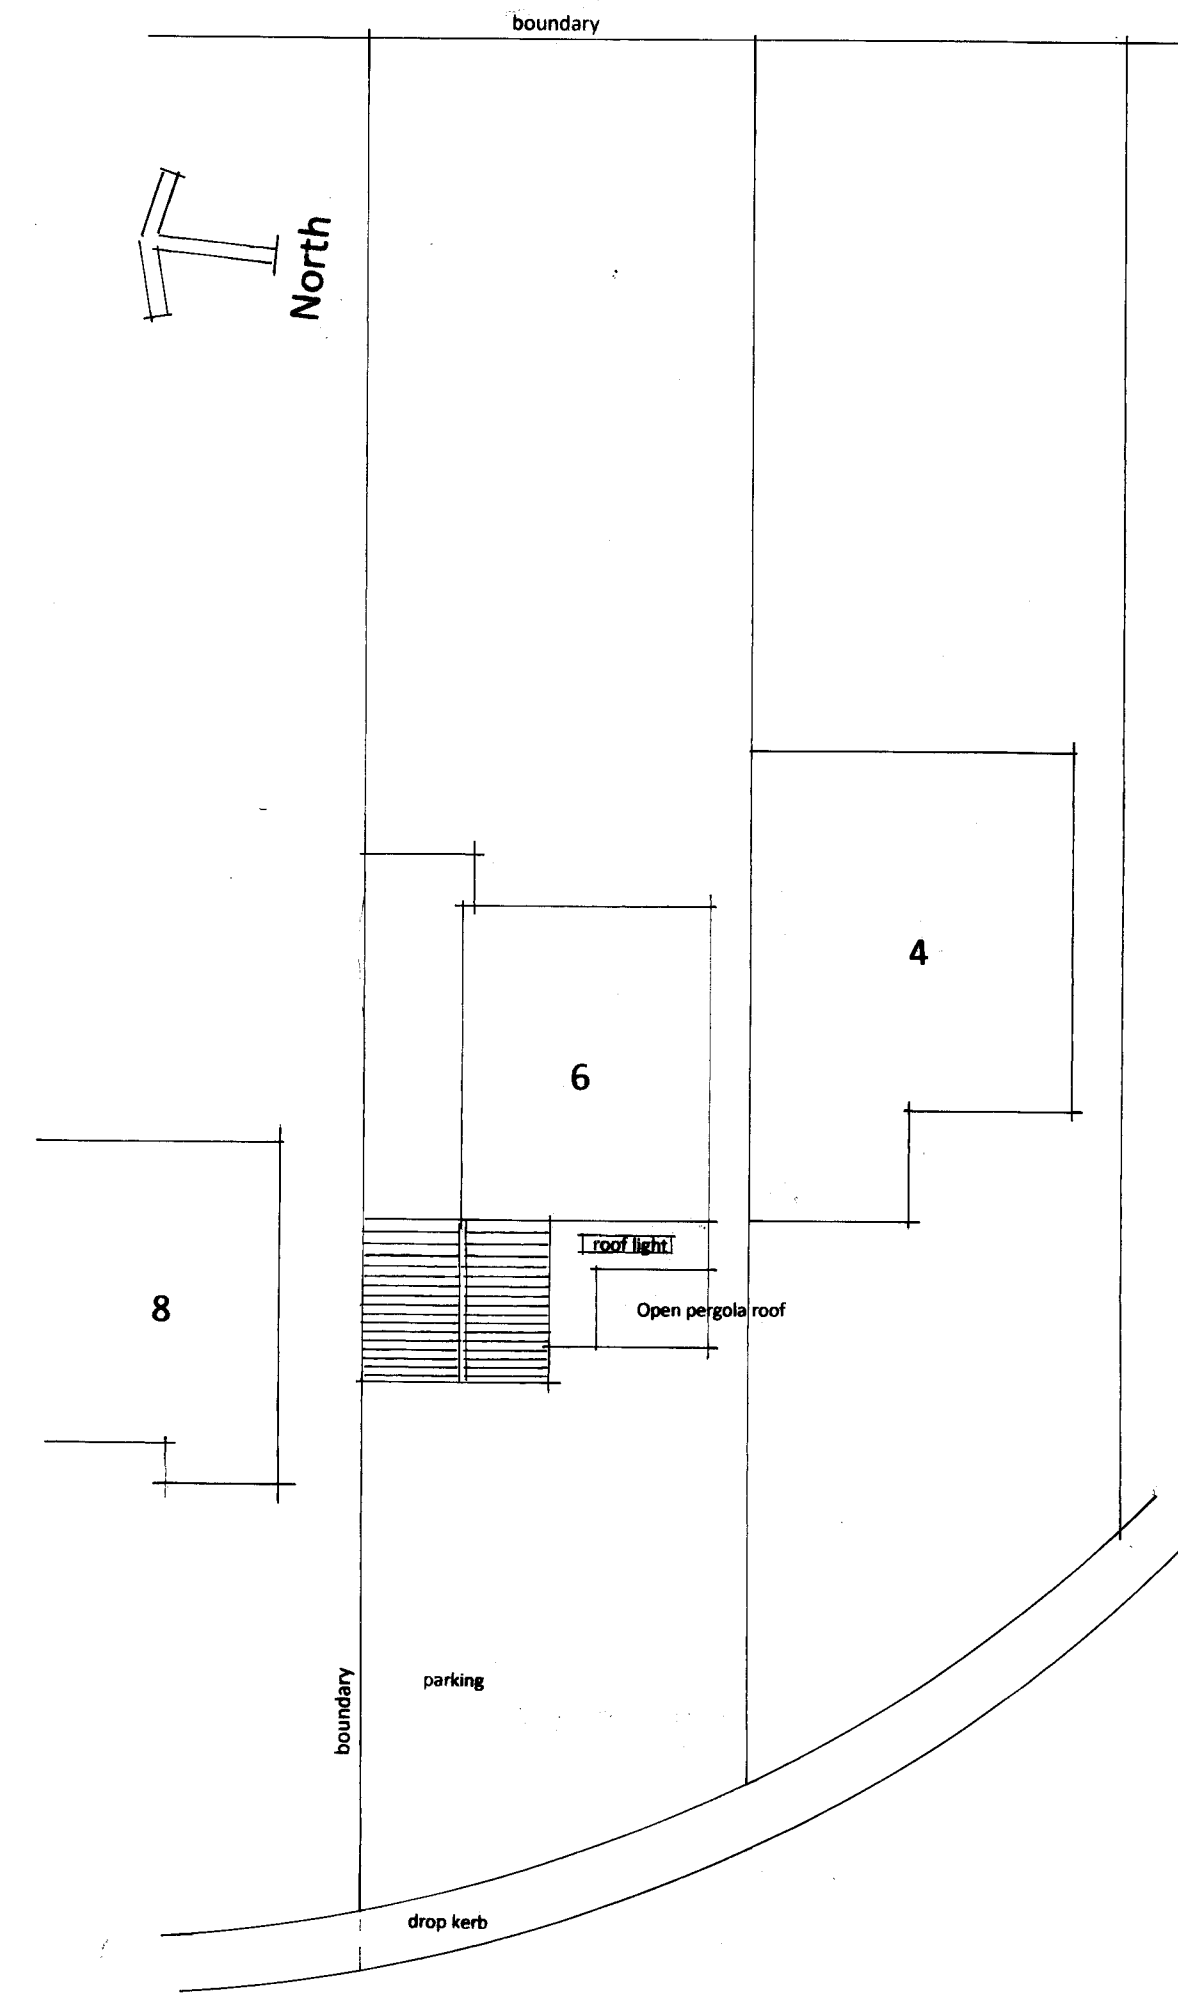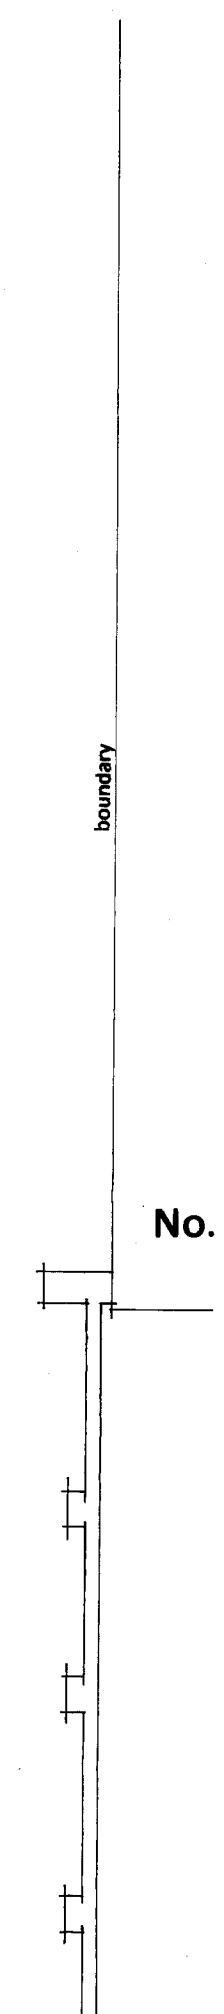

Block Plan 1:200

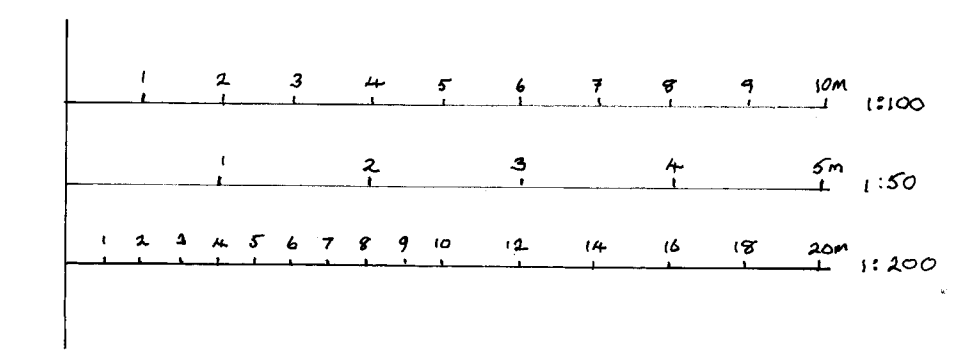

No. 8

Project
 Proposed conversion of garage and alterations @

Address
 6 Hampson Way
 Bearsted
 Maidstone
 ME14 4AC

Client
 Mr K Duguid

Drawing Title
 Proposed plans and elevations

Date Jan 24 **Scale** 1:50 & 100 **Dwg No.** KD2A

Julian Simstad *R.C.S.A.R.E.*
 Chartered Building Engineer
 4 The Old Coachworks,
 Delf Street,
 Sandwich CT13 9HD Tel: 07811 216455