




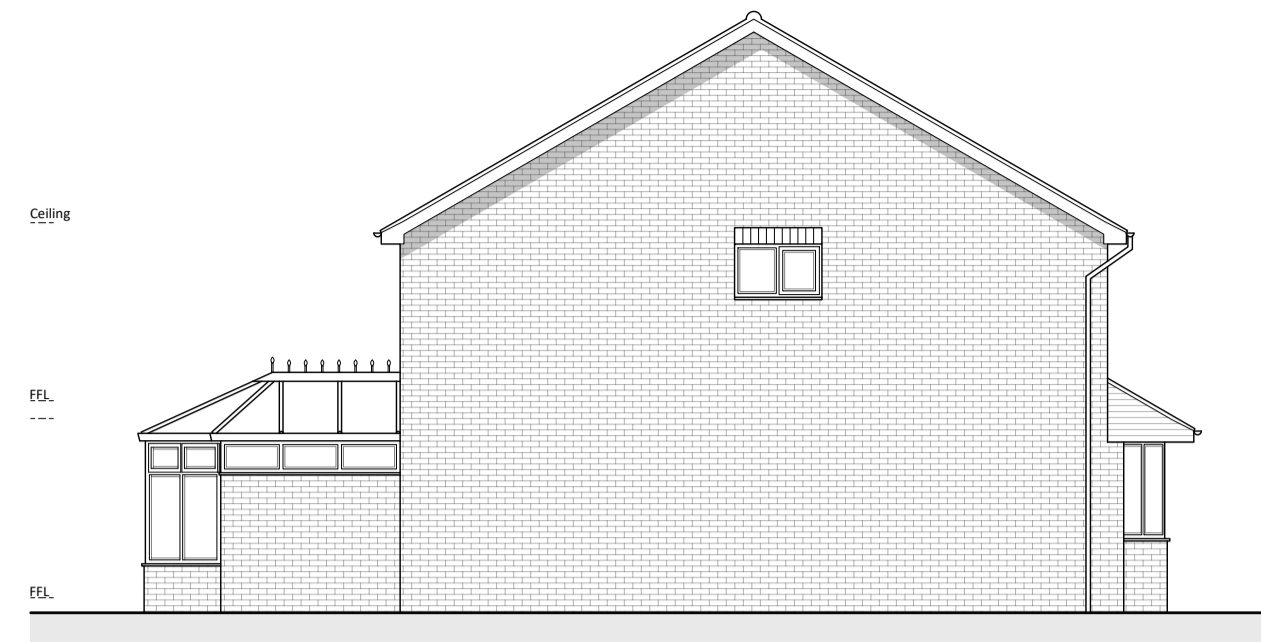


North West Elevation [SCALE 1:100]

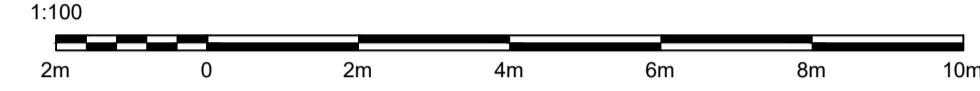

North East Elevation [SCALE 1:100]

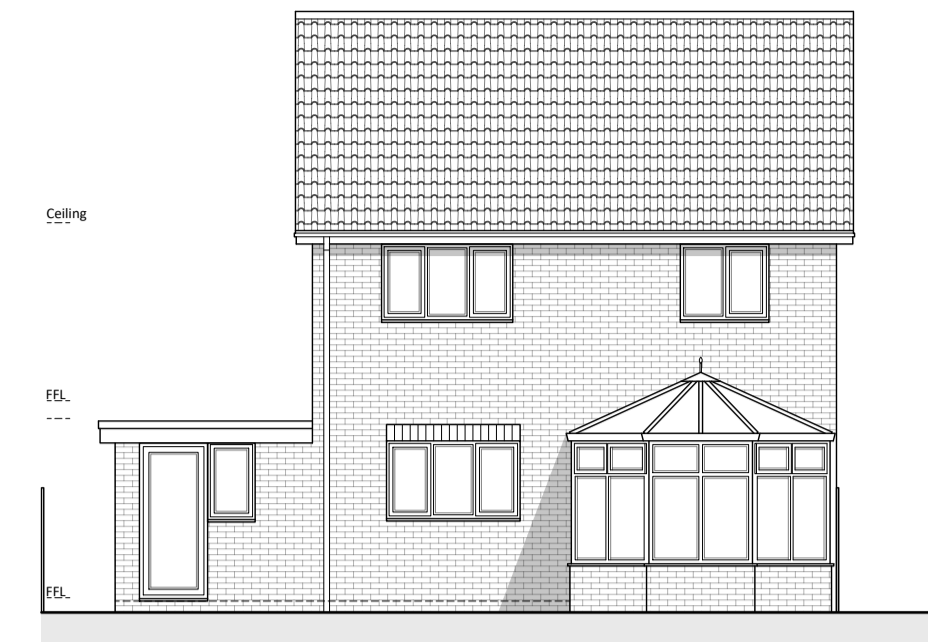

South East Elevation [SCALE 1:100]

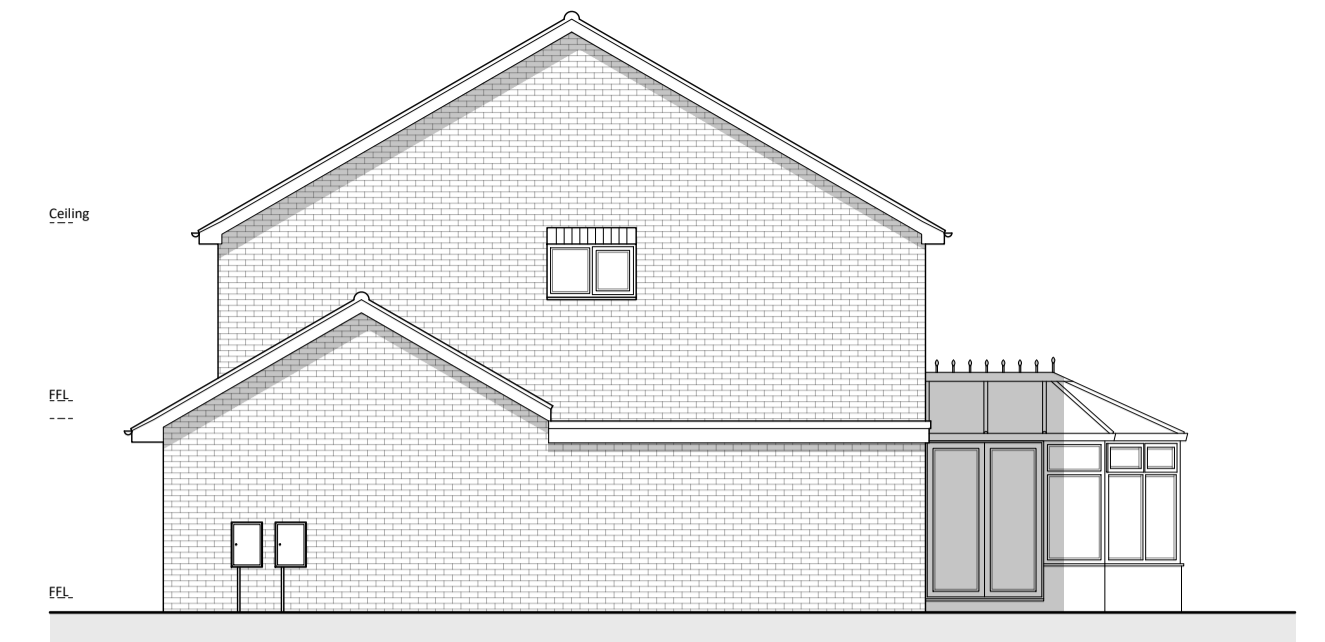


South West Elevation [SCALE 1:100]

Legend



- Cill: Floor to Cill Height
- Head: Cill to Head Height
- ⊕ Floor to Ceiling measurement in mm
- ⬆️ Step Up in mm
- Existing Walls
- Proposed Walls
- Overhead Structure
- Walls to be Demolished
- IC Inspection Chamber
- ⊕ Boiler

Schedule of Materials:

- Facing Brick Walls
- UPVC Doors
- UPVC Windows
- Profiled Roof Tiles
- UPVC Downpipes and Guttering

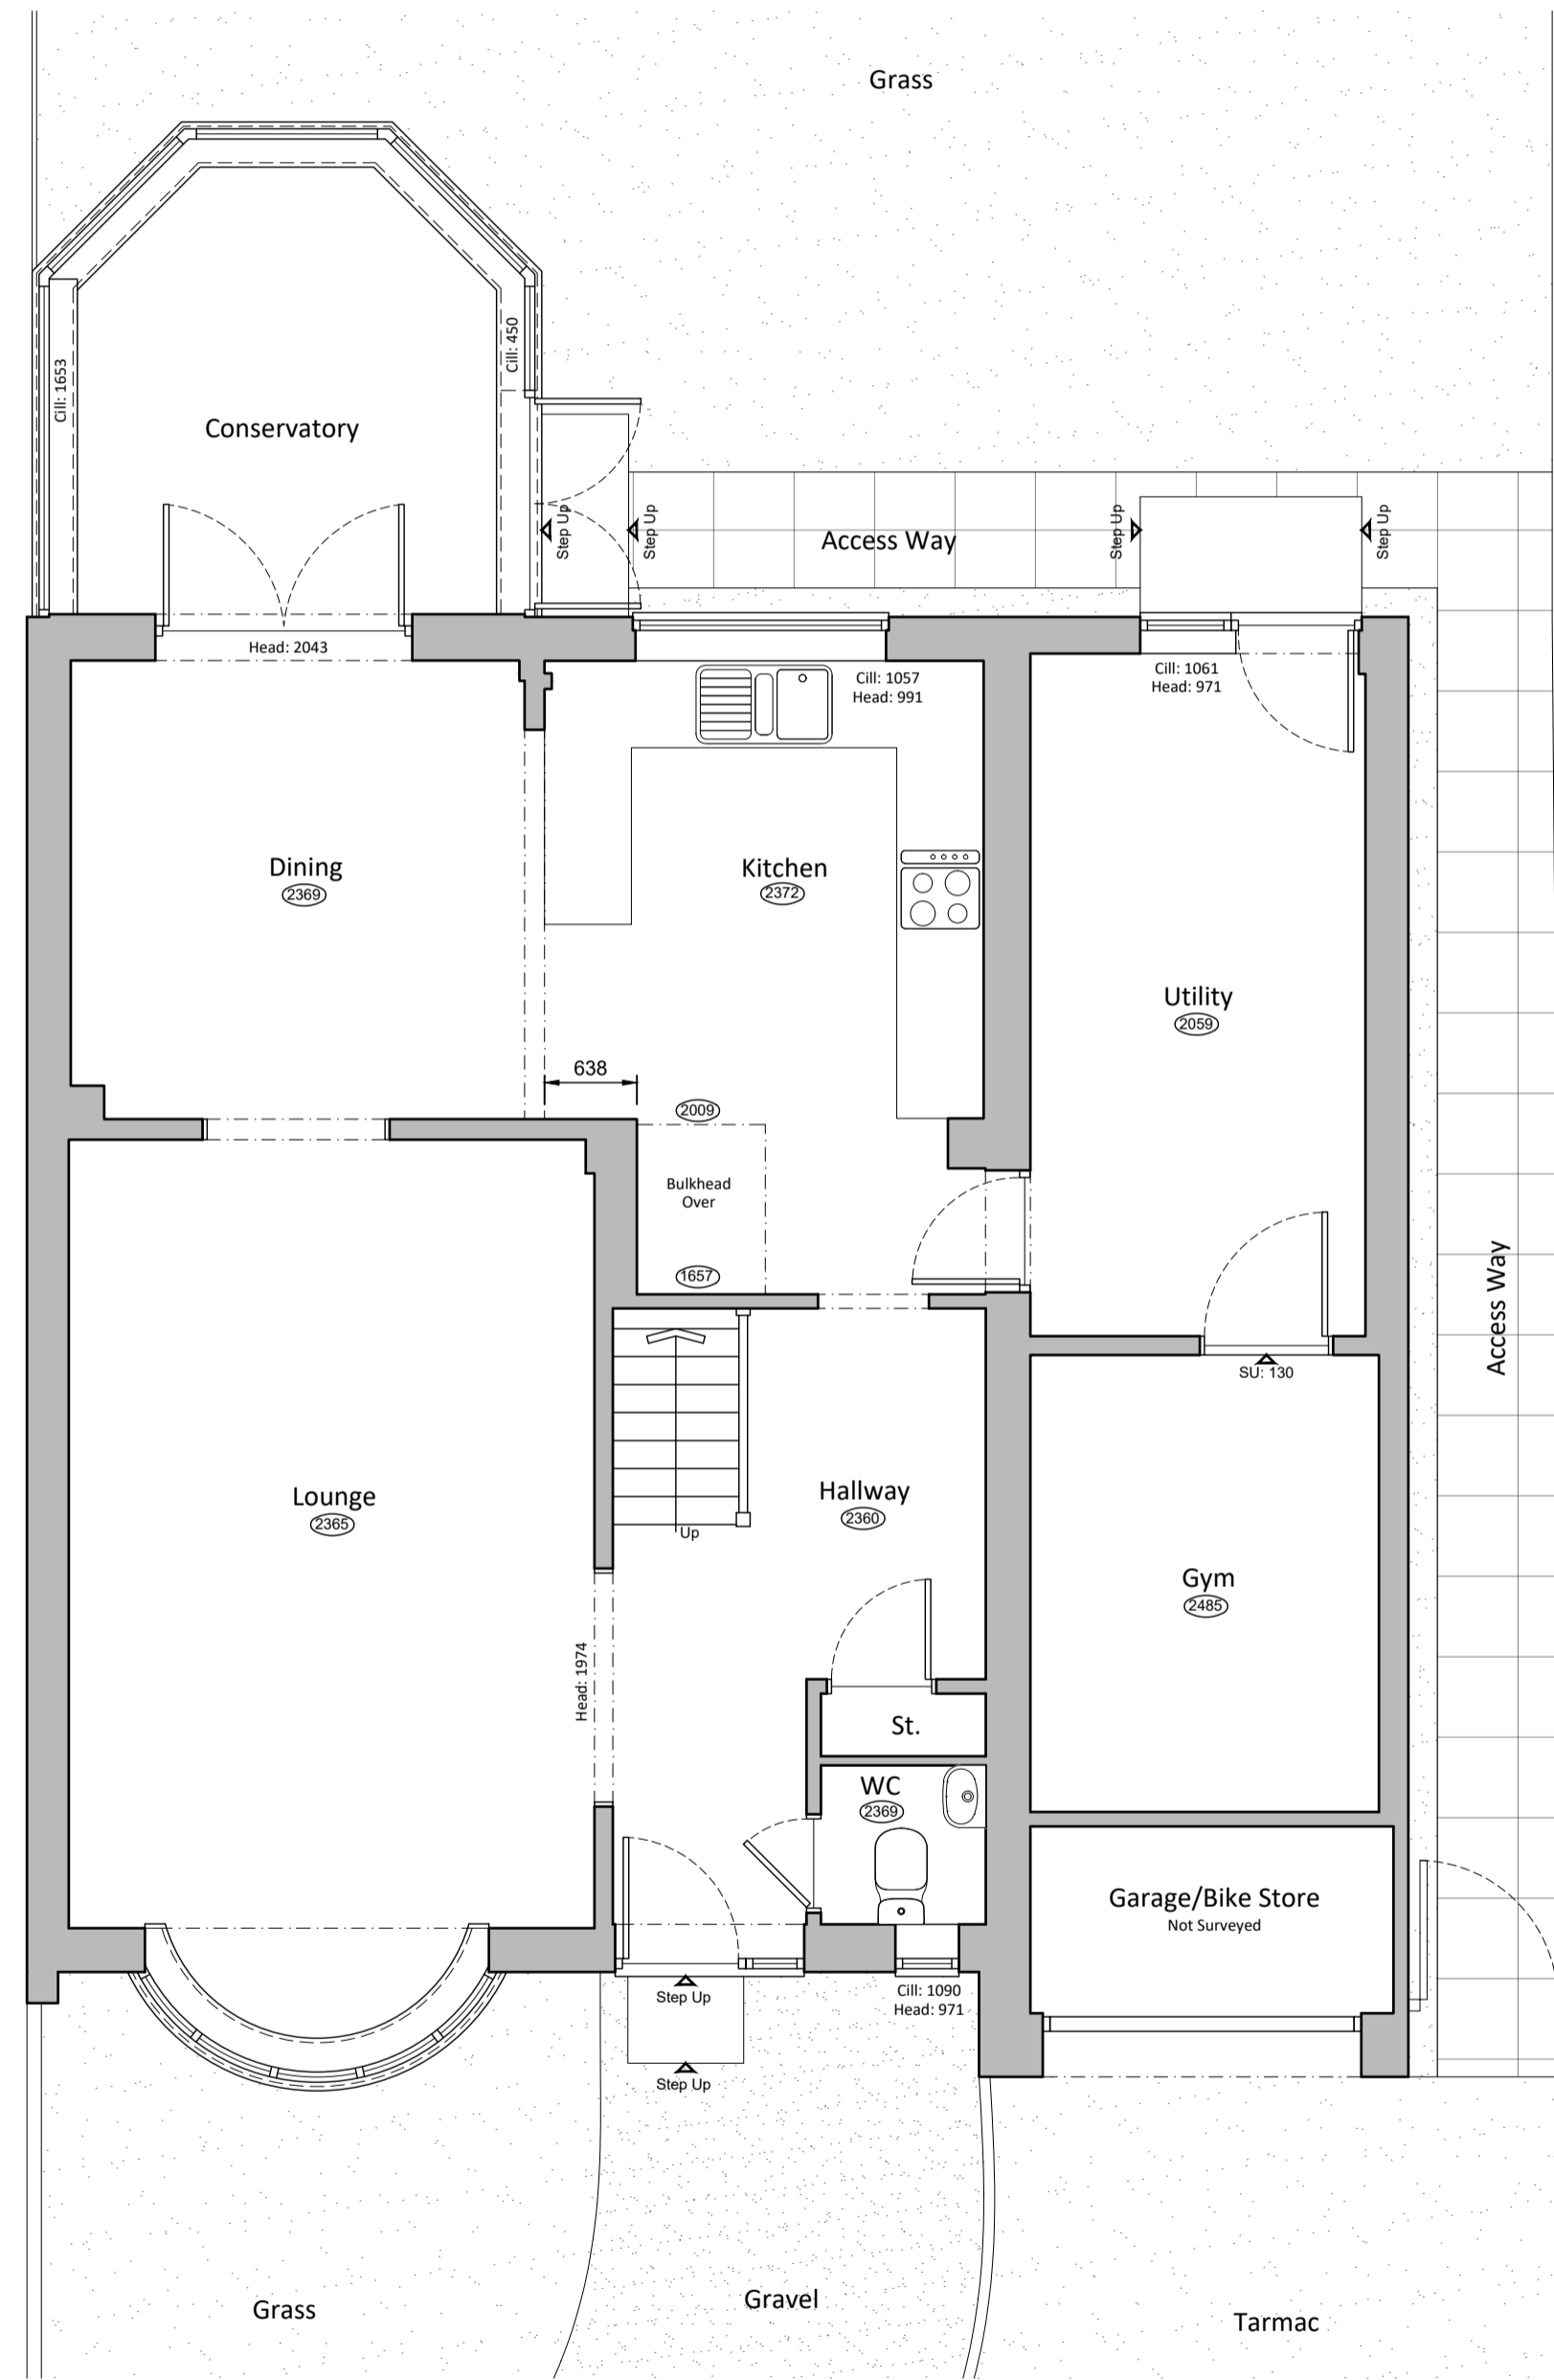

Ground Floor Plan [SCALE 1:50]

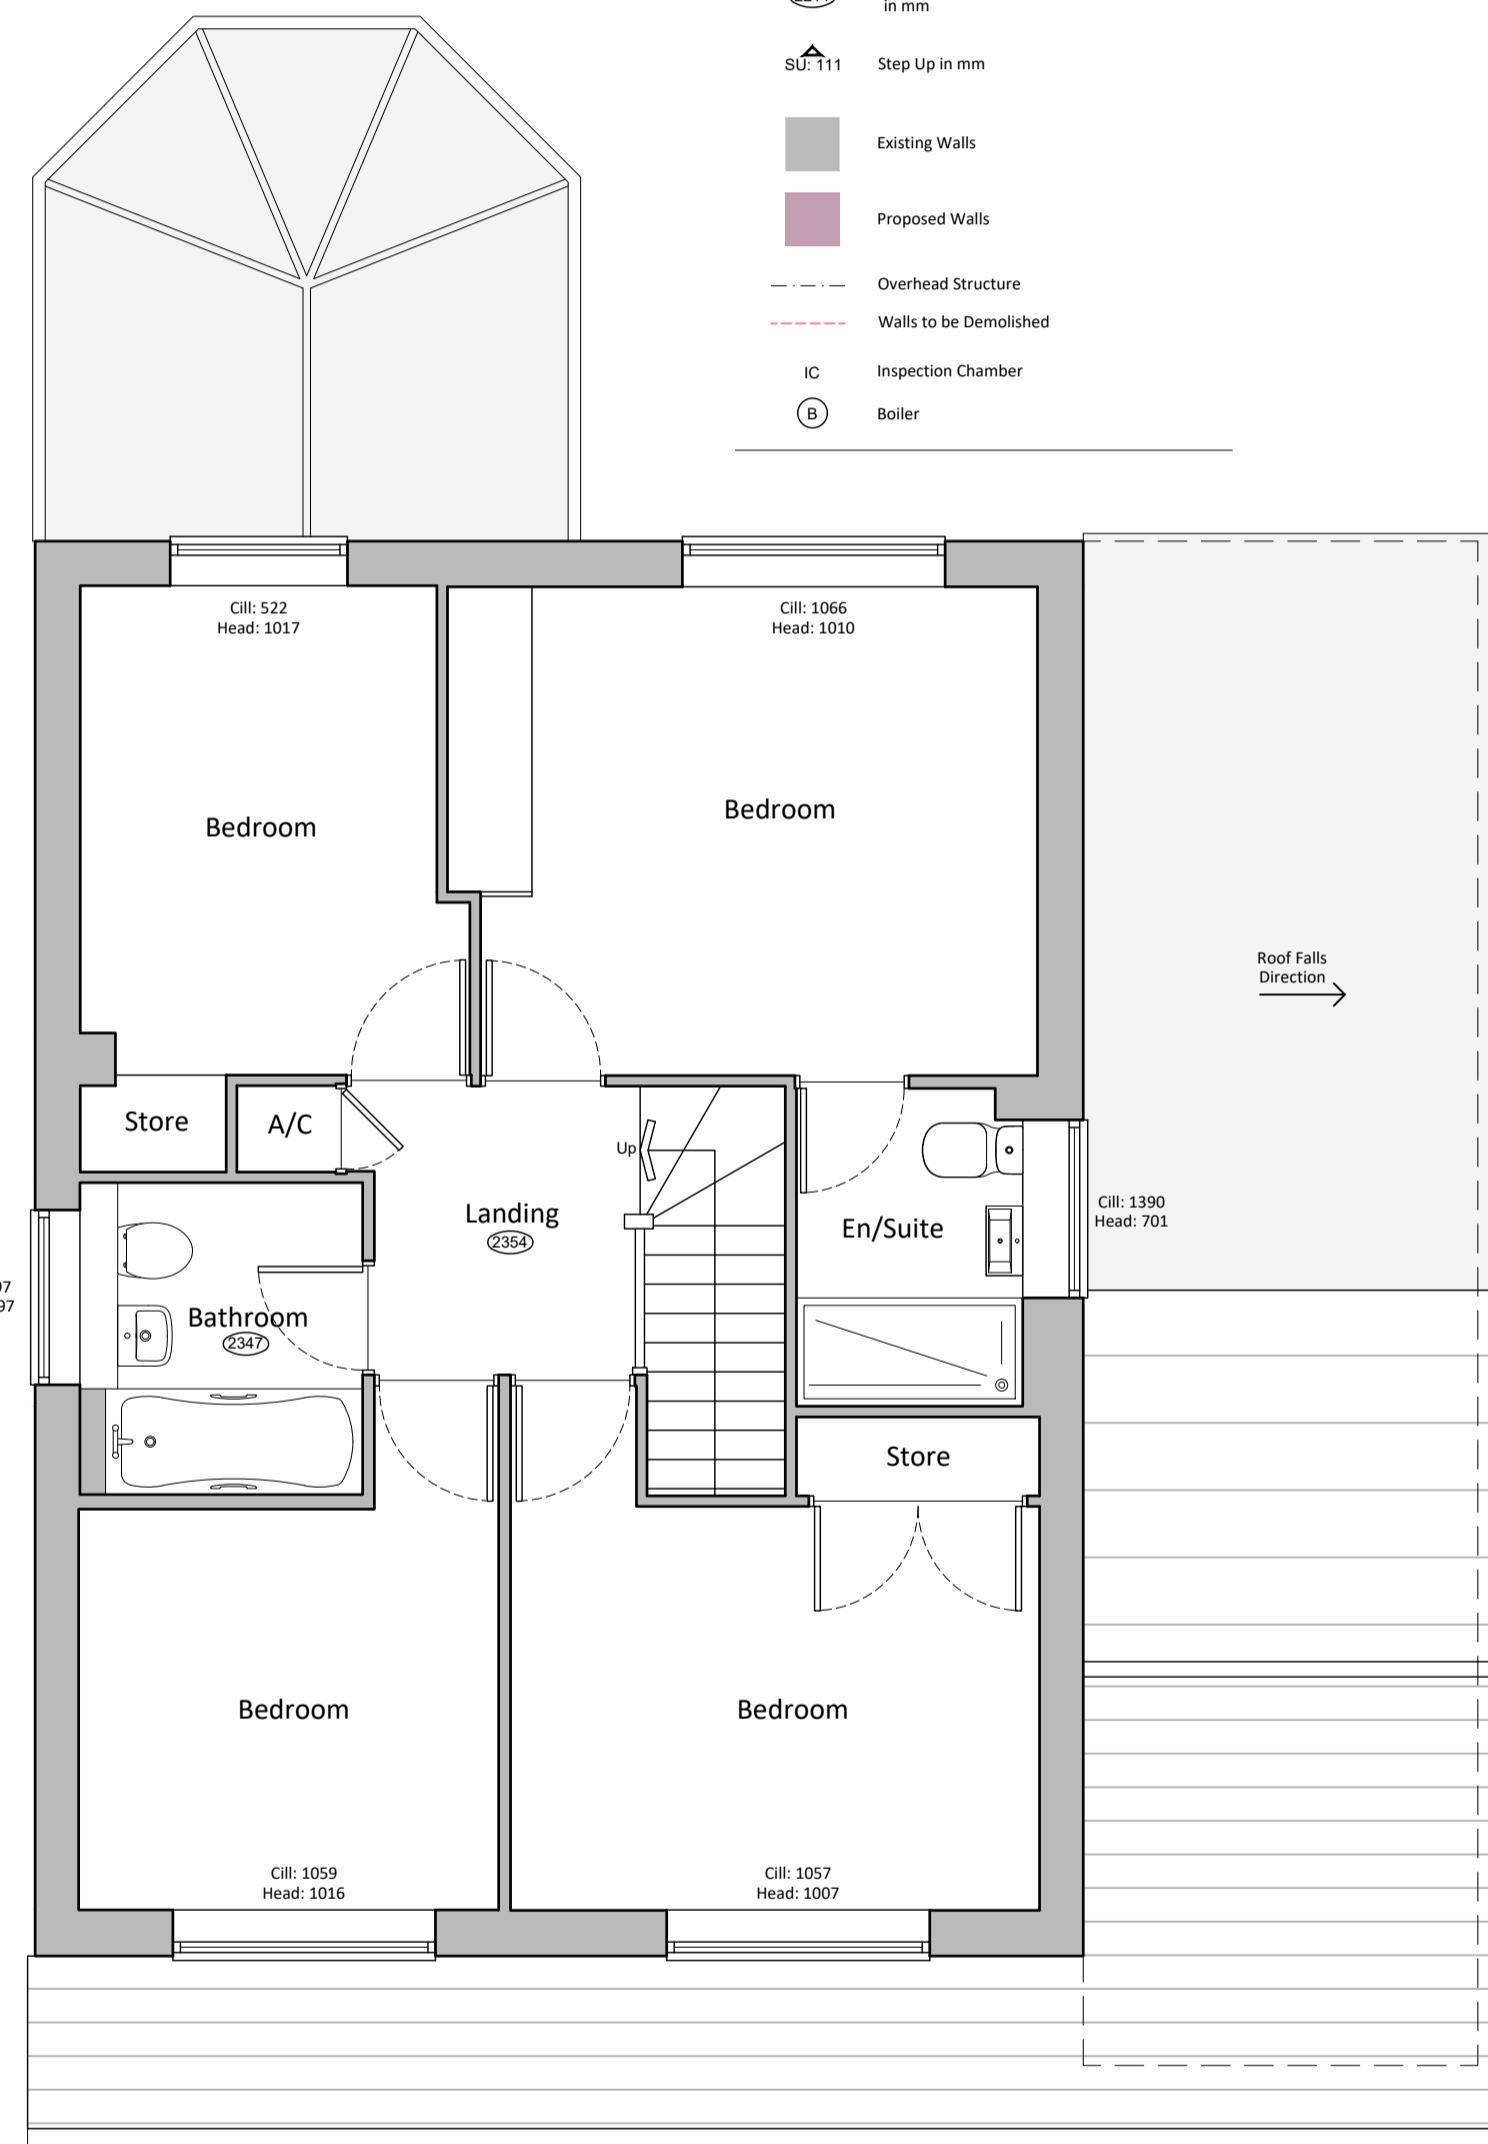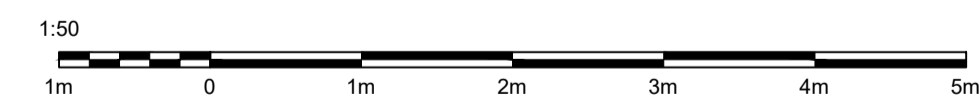

First Floor Plan [SCALE 1:50]



Existing Roof Plan [SCALE 1:50]

Measured Survey

PROJECT Replace Conservatory and internal alterations at 75 Down Road, Portishead, BS20 8RB		
DRAWING TITLE Measured Survey		
SCALE @ A1 As Shown	DATE October 23	DRAWN RT
DRAWING NUMBER 23-091-101		REVISION

STUDIO 63
ARCHITECTURE

t: 0773021828
e: ricky@studio63architecture.com
w: www.studio63architecture.com



REVISION	DATE	DETAILS	REVISION	DATE	DETAILS

ALL DIMENSIONS TO BE CHECKED ON SITE. DO NOT SCALE FROM THIS DRAWING. THIS DRAWING & ITS DESIGN IS THE COPYRIGHT OF STUDIO 63 ARCHITECTURE AND MAY NOT BE REPRODUCED IN ANY FORM WHATSOEVER WITHOUT THEIR EXPRESS PRIOR CONSENT