

1 2 3 4 5 6 7 8


A A

B B


C C

D D

E E

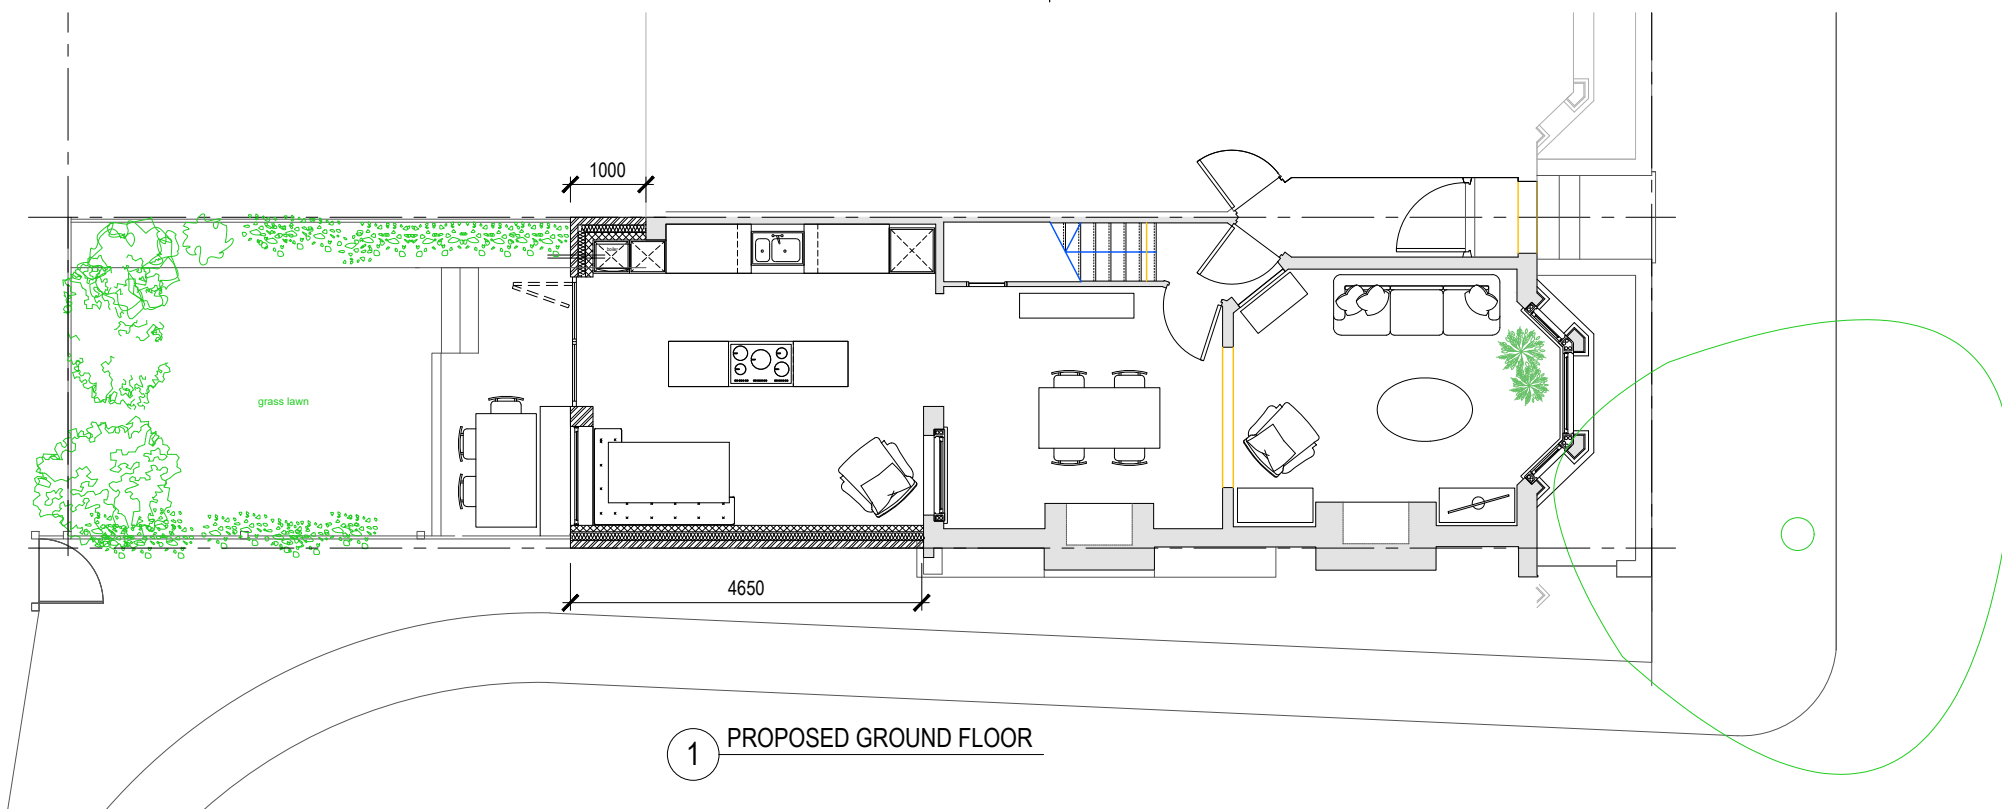

1 PROPOSED GROUND FLOOR

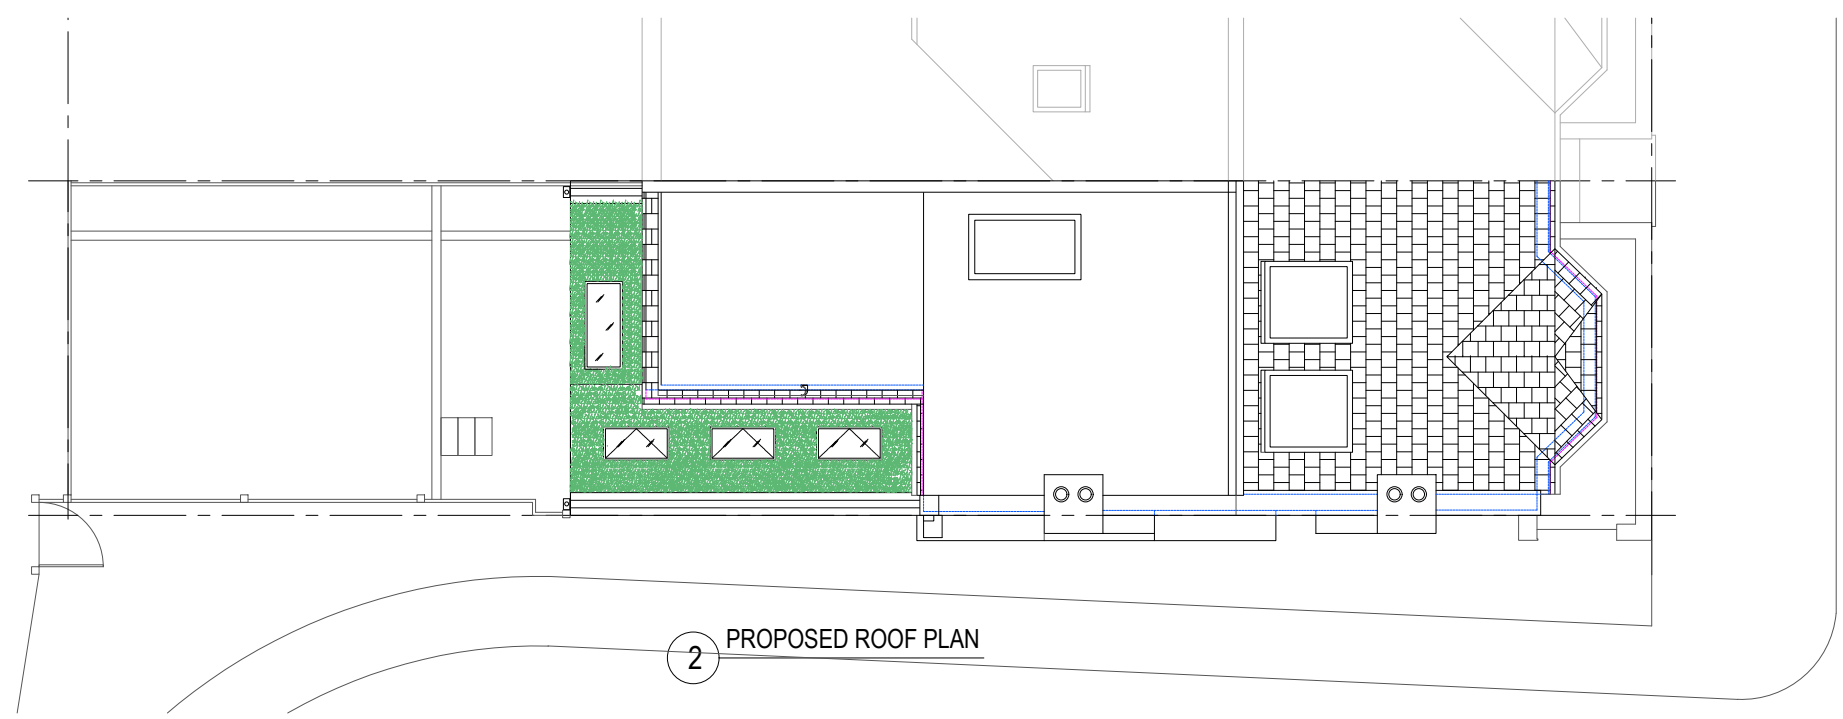

2 PROPOSED ROOF PLAN

0 1 2 3 4 5m (1:100 scale)

1 PROPOSED PLANS

Scale 1:100 @ A3

DESIGNER:

AHRBERG JACKSON DESIGN

ahrbergjacksonsdesign.co.uk

- GENERAL NOTES:
- ALL DIMENSIONS ARE IN MILLIMETRES UNLESS OTHERWISE STATED. DO NOT MEASURE OFF THE DRAWING FOR THE PURPOSE OF CONSTRUCTION
 - ALL WORKS TO BE CARRIED OUT IN ACCORDANCE WITH BRITISH STANDARDS AND CURRENT BUILDING REGULATIONS.
 - THE DRAWINGS ARE FOR THE PURPOSE OF ARCHITECTURAL INTENT. THEY ARE NOT CONSTRUCTION DOCUMENTS DO NOT SCALE FROM THE DRAWINGS FOR THE PURPOSE OF CONSTRUCTION.
 - ALL CRITICAL DIMENSIONS TO BE VERIFIED IN FIELD BY CONTRACTOR BEFORE COMMENCING ANY WORK AND ANY DISCREPANCIES REPORTED TO THE DESIGNER IMMEDIATELY
 - THIS DRAWING SHOULD BE READ IN CONJUNCTION WITH CONTRACT DOCUMENTS, PROJECT WORKING DRAWINGS, SPECIFICATIONS AND ALL CONSULTANTS/SPECIALIST/ ENGINEERS DRAWINGS, DETAILS AND SPECIFICATIONS
 - EXISTING BUILDINGS, STRUCTURES AND FEATURES ARE INDICATIVE AND DRAWN FOR ILLUSTRATION PURPOSE ONLY. ALL CRITICAL DIMENSION TO BE VERIFIED BY CONTRACTOR

ISSUE:

NO	DATE	ISSUE
1	23/01/24	Planning Application

PROJECT:

Tash Gorst & Hugo Gorst-Williams

15 Kinsale Road
London SE15 4HJ

SHEET TITLE:

PROPOSED FLOOR PLANS

SHEET NO:

PL-4

1 2 3 4 5 6 7 8

F

F