





1 PROPOSED FRONT ELEVATION
no proposed alterations




2 PROPOSED REAR ELEVATION

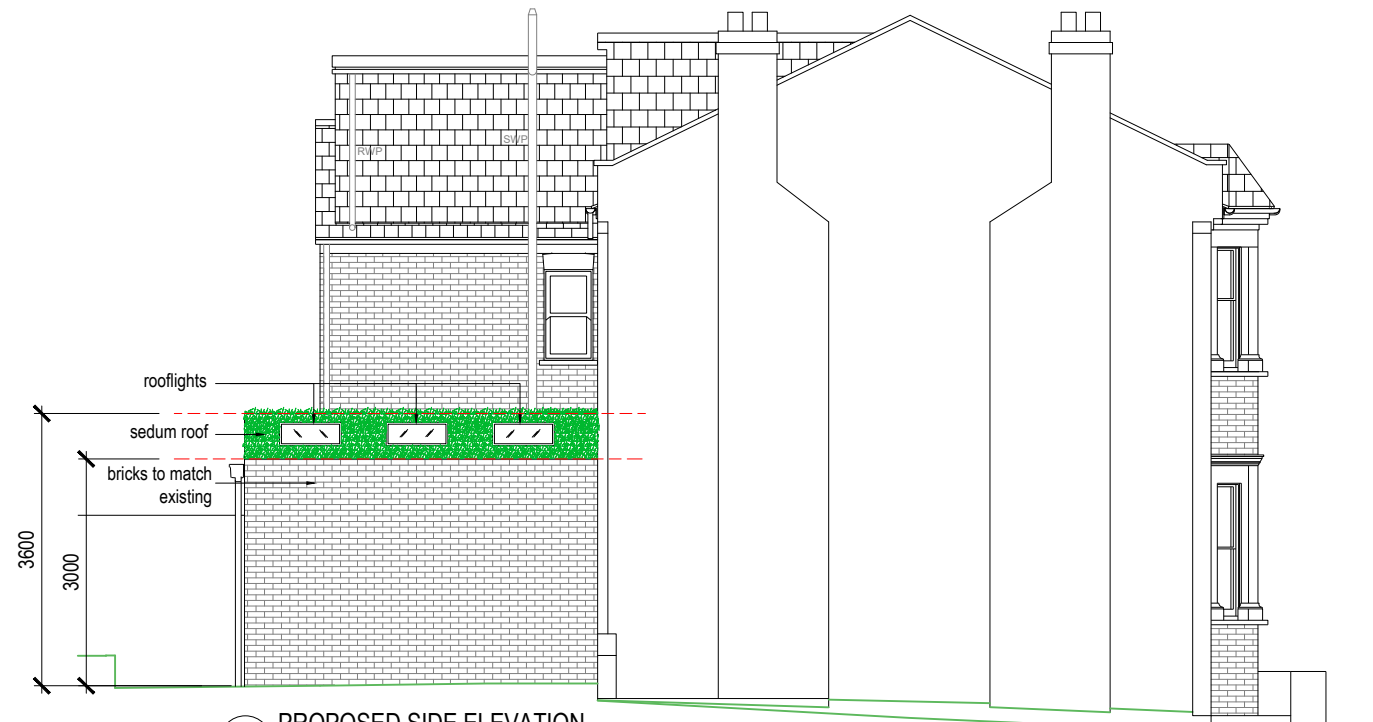

3 PROPOSED SIDE ELEVATION

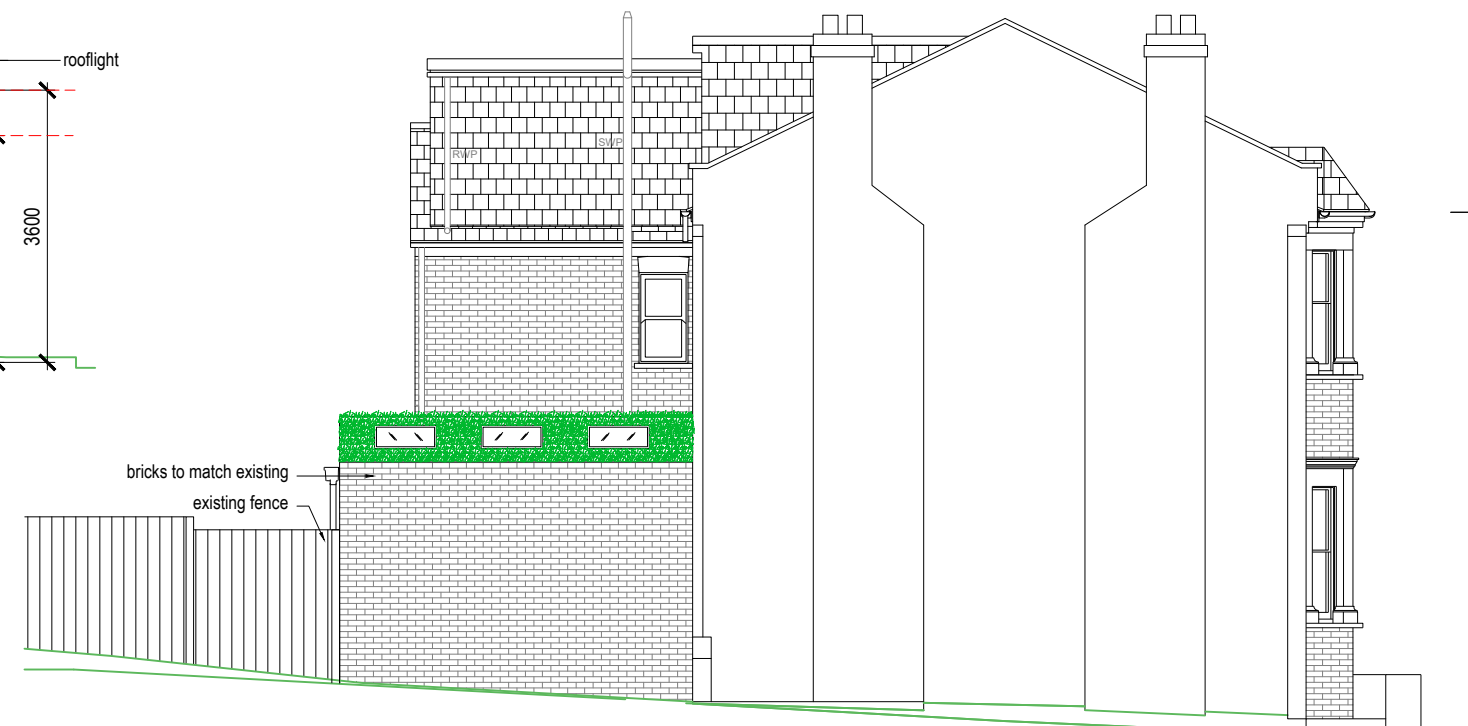

4 PROPOSED STREET ELEVATION

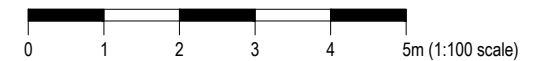

1 PROPOSED ELEVATIONS

Scale 1:100 @ A3

DESIGNER:
AHRBERG JACKSON DESIGN
ahrbergjacksondesign.co.uk

GENERAL NOTES:

- ALL DIMENSIONS ARE IN MILLIMETRES UNLESS OTHERWISE STATED. DO NOT MEASURE OFF THE DRAWING FOR THE PURPOSE OF CONSTRUCTION
- ALL WORKS TO BE CARRIED OUT IN ACCORDANCE WITH BRITISH STANDARDS AND CURRENT BUILDING REGULATIONS.
- THE DRAWINGS ARE FOR THE PURPOSE OF ARCHITECTURAL INTENT. THEY ARE NOT CONSTRUCTION DOCUMENTS DO NOT SCALE FROM THE DRAWINGS FOR THE PURPOSE OF CONSTRUCTION.
- ALL CRITICAL DIMENSIONS TO BE VERIFIED IN FIELD BY CONTRACTOR BEFORE COMMENCING ANY WORK AND ANY DISCREPANCIES REPORTED TO THE DESIGNER IMMEDIATELY
- THIS DRAWING SHOULD BE READ IN CONJUNCTION WITH CONTRACT DOCUMENTS, PROJECT WORKING DRAWINGS, SPECIFICATIONS AND ALL CONSULTANTS/SPECIALIST/ ENGINEERS' DRAWINGS, DETAILS AND SPECIFICATIONS
- EXISTING BUILDINGS, STRUCTURES AND FEATURES ARE INDICATIVE AND DRAWN FOR ILLUSTRATION PURPOSE ONLY. ALL CRITICAL DIMENSION TO BE VERIFIED BY CONTRACTOR

ISSUE:

NO	DATE	ISSUE
1	23/01/24	Planning Application

PROJECT:
Tash Gorst & Hugo Gorst-Williams
15 Kinsale Road London SE15 4HJ

SHEET TITLE:
PROPOSED ELEVATIONS
SHEET NO:
PL-5