


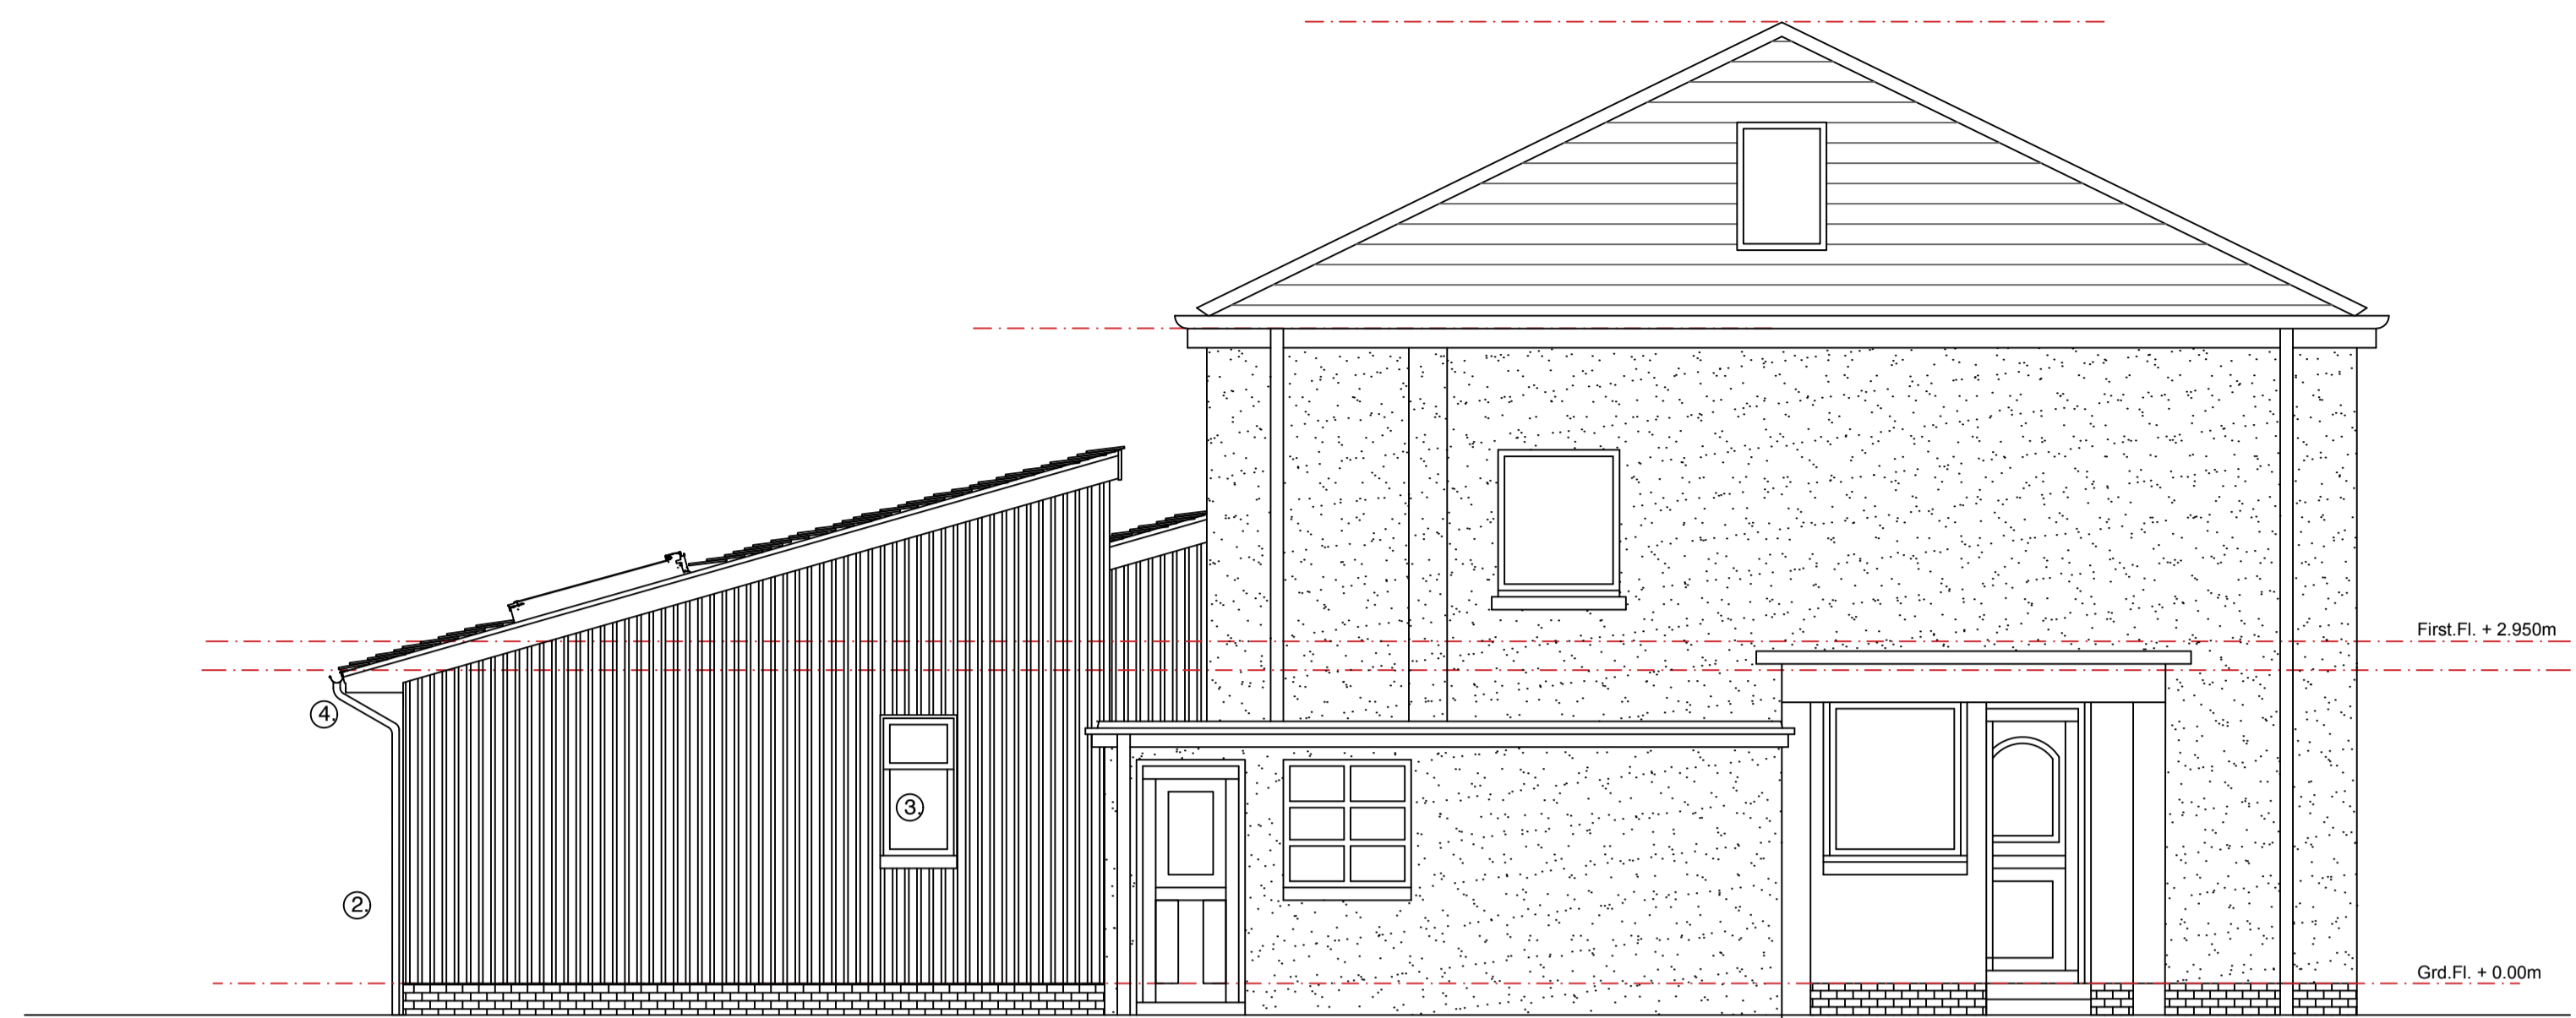


Front Elevation




Side Elevation

Notes Proposed


1. concrete tile roof
2. timber clad walls with brick base course
3. upvc windows
4. upvc rain water goods black
5. roof windows

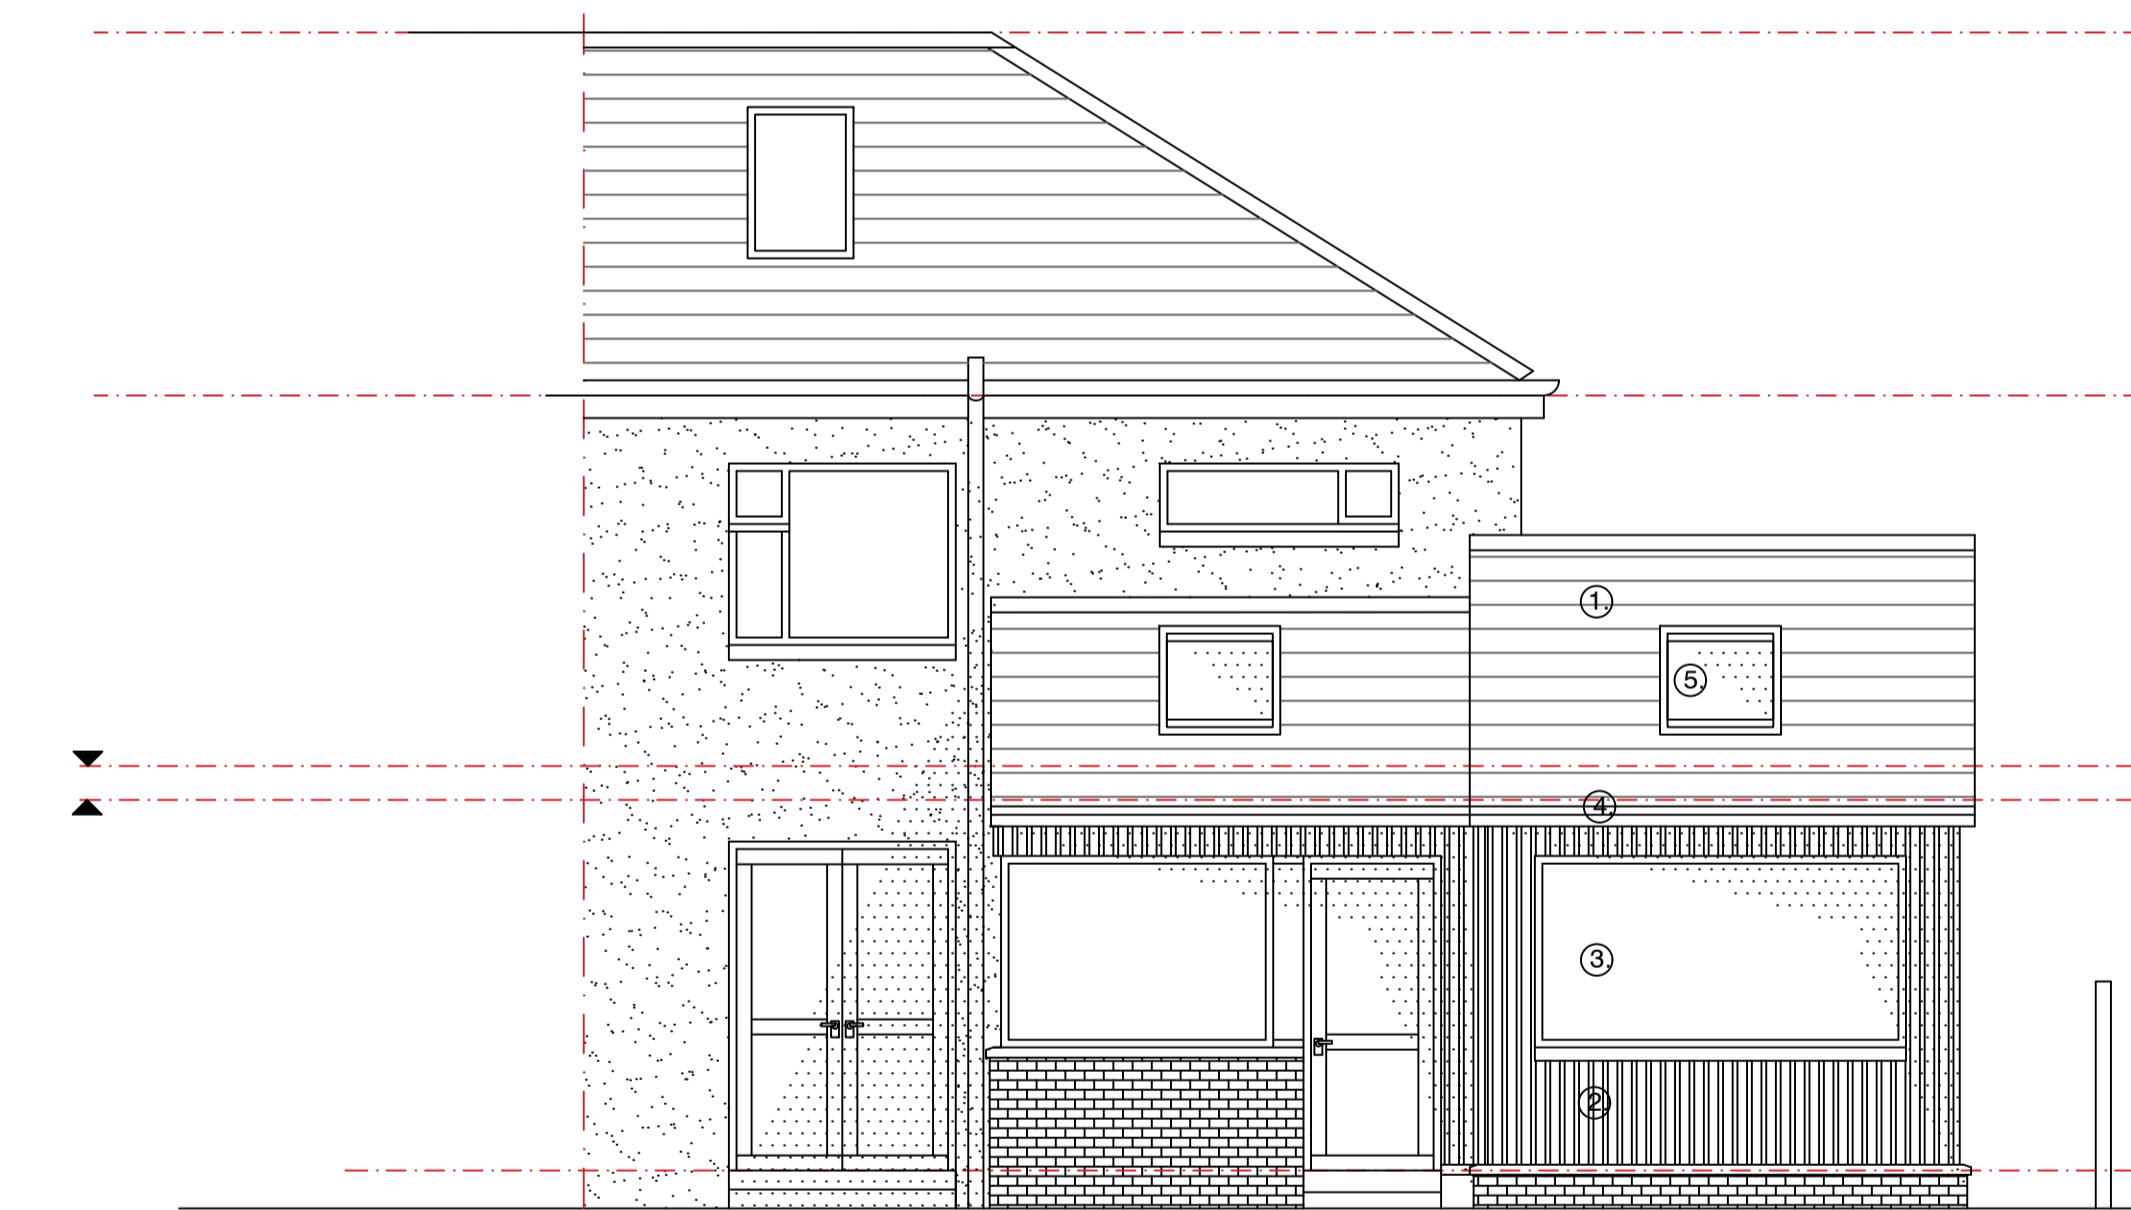

Rear Elevation

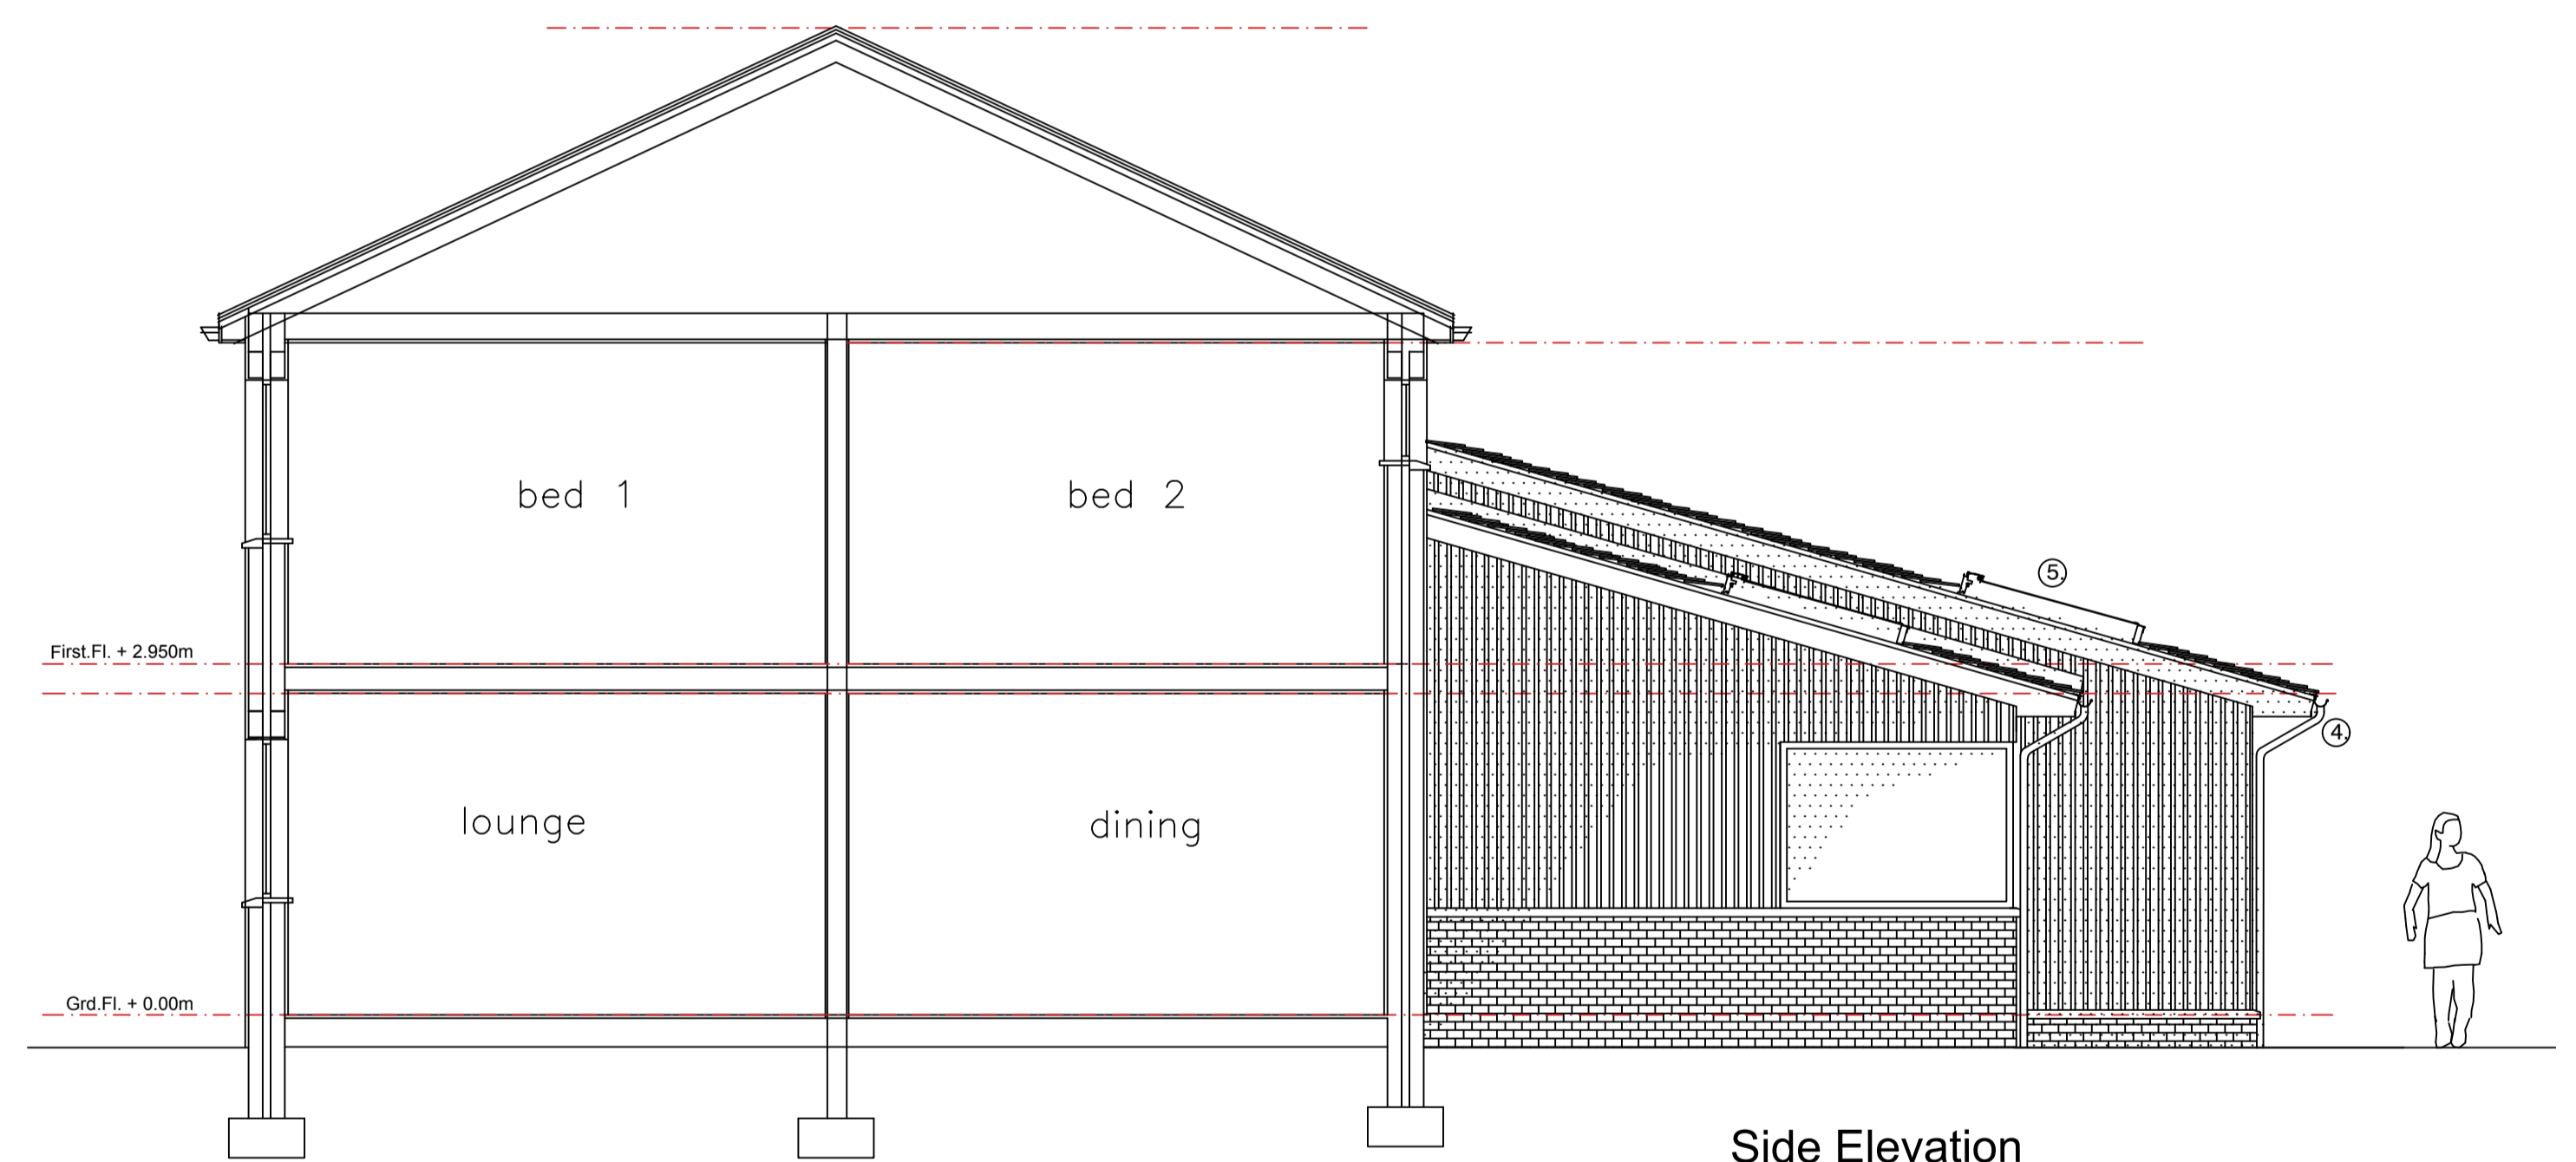

Side Elevation

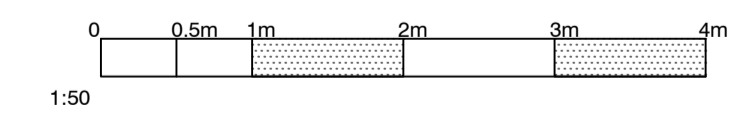

- note
- do not scale
  - check all dimensions on site prior to erection or fabrication and report any discrepancies to the architect immediately

notes;

- 
- 
- 

rev	date	by	description

client	Mr Mrs Fettes Walters	project no.	2023 231	Ailteir-studio architect
project	House Extension 37 Morven Rd Bearsden, G61 3BY	drawing no.	PL(01)04	
drawing	Plans As Existing	scale	1: 50	revised
		status	planning	00
		drawn	MM	
		date	Nov 2023	