




key:-
 ch ceiling height
 FL Floor level relative to external survey
 h head height from floor
 in immersion heater
 min minimum height from floor
 max maximum height from floor
 s sill height from floor
 u/s height to underside

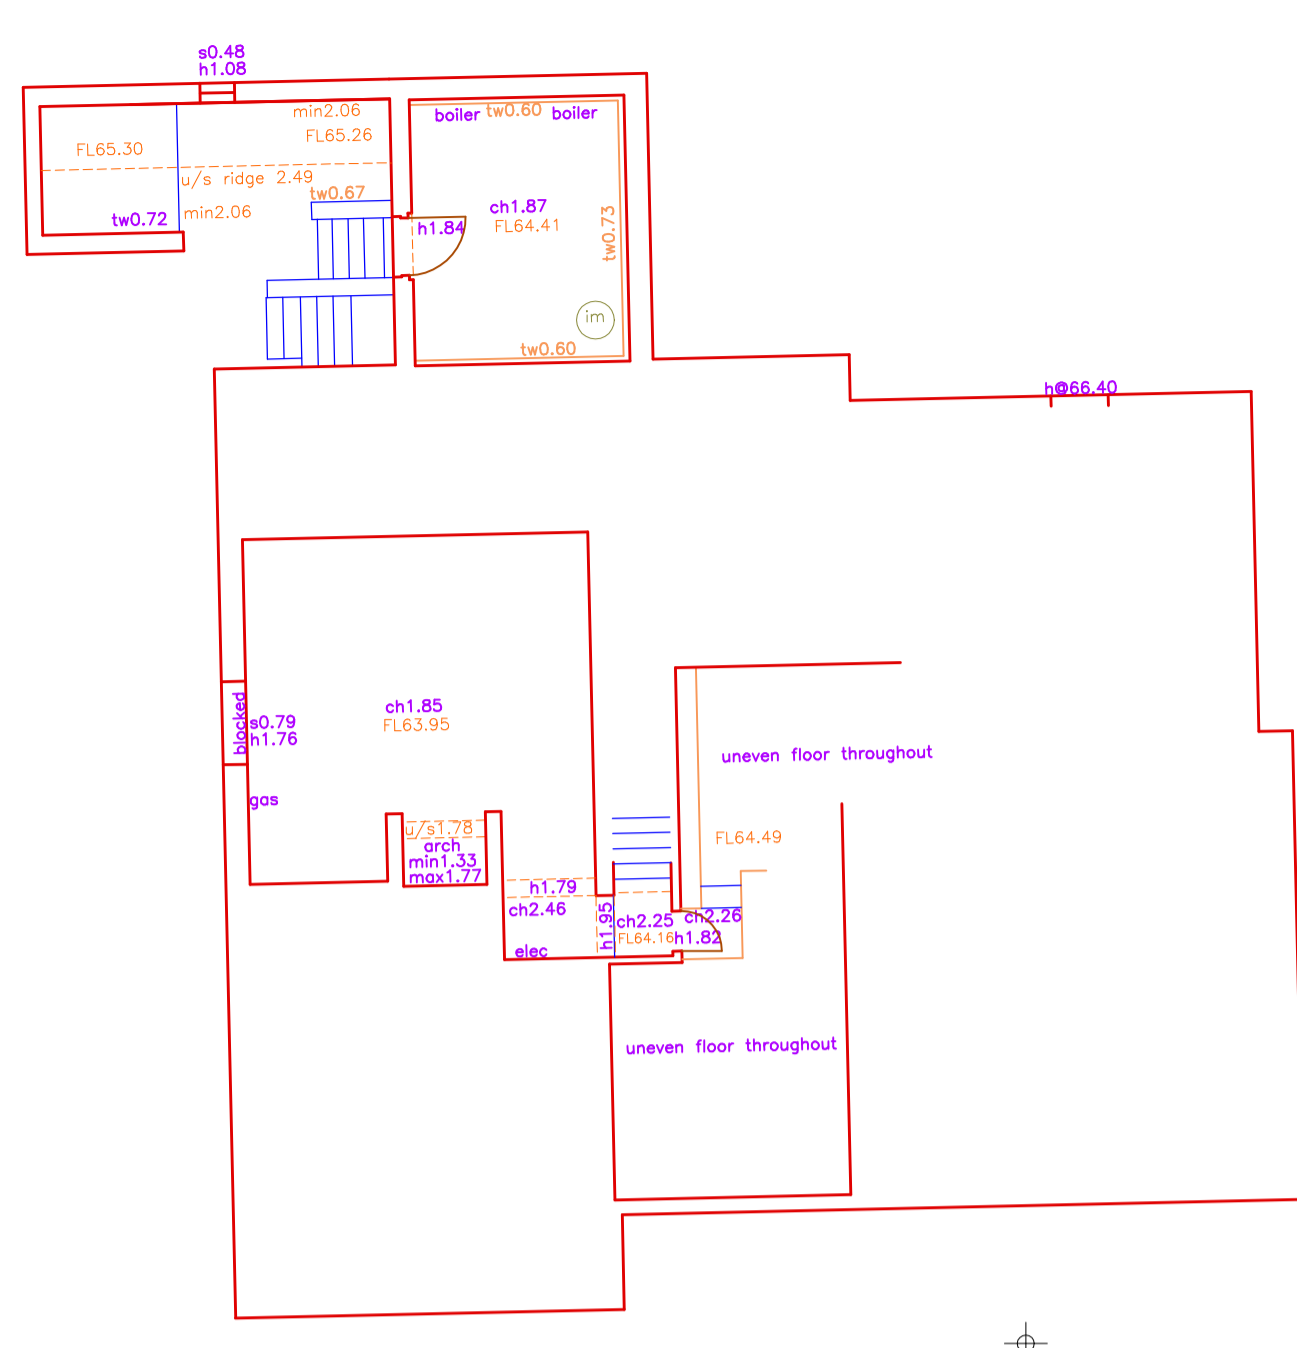


BASEMENT FLOOR PLAN

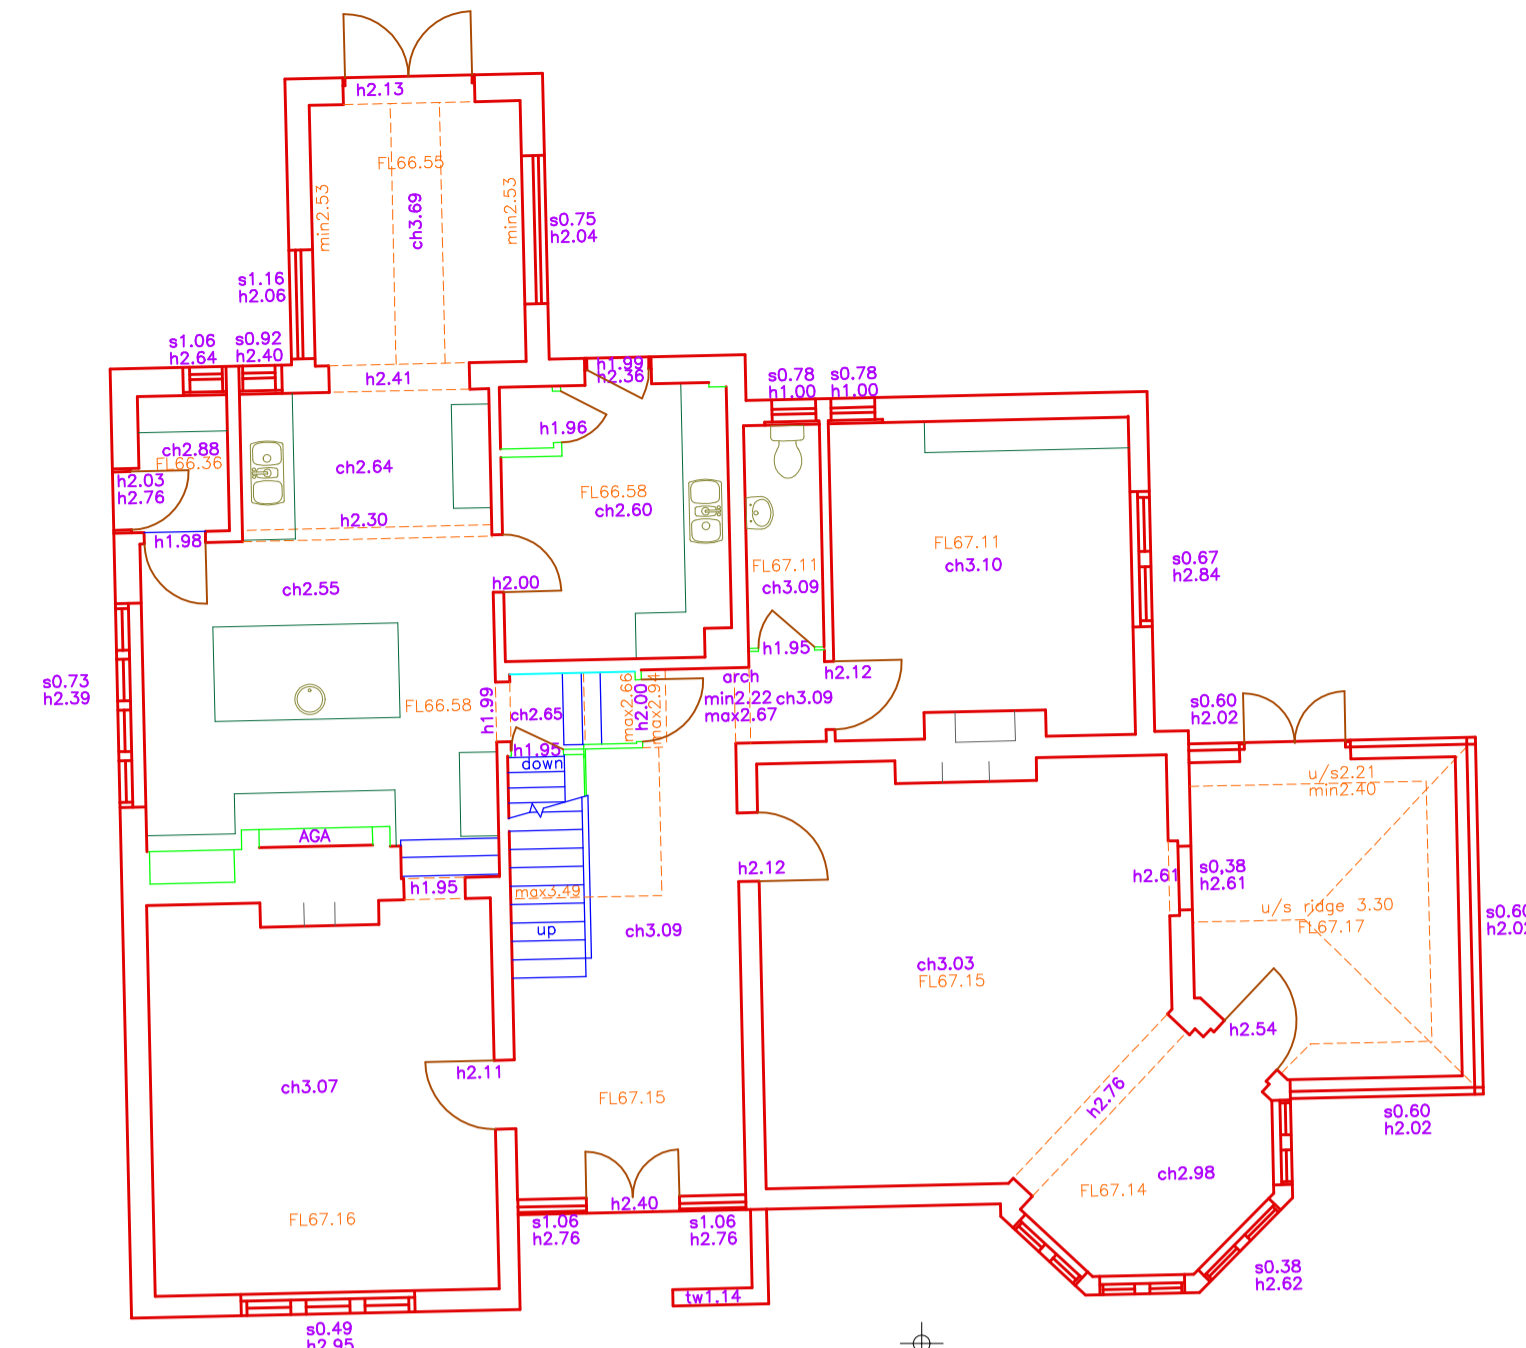



GROUND FLOOR PLAN

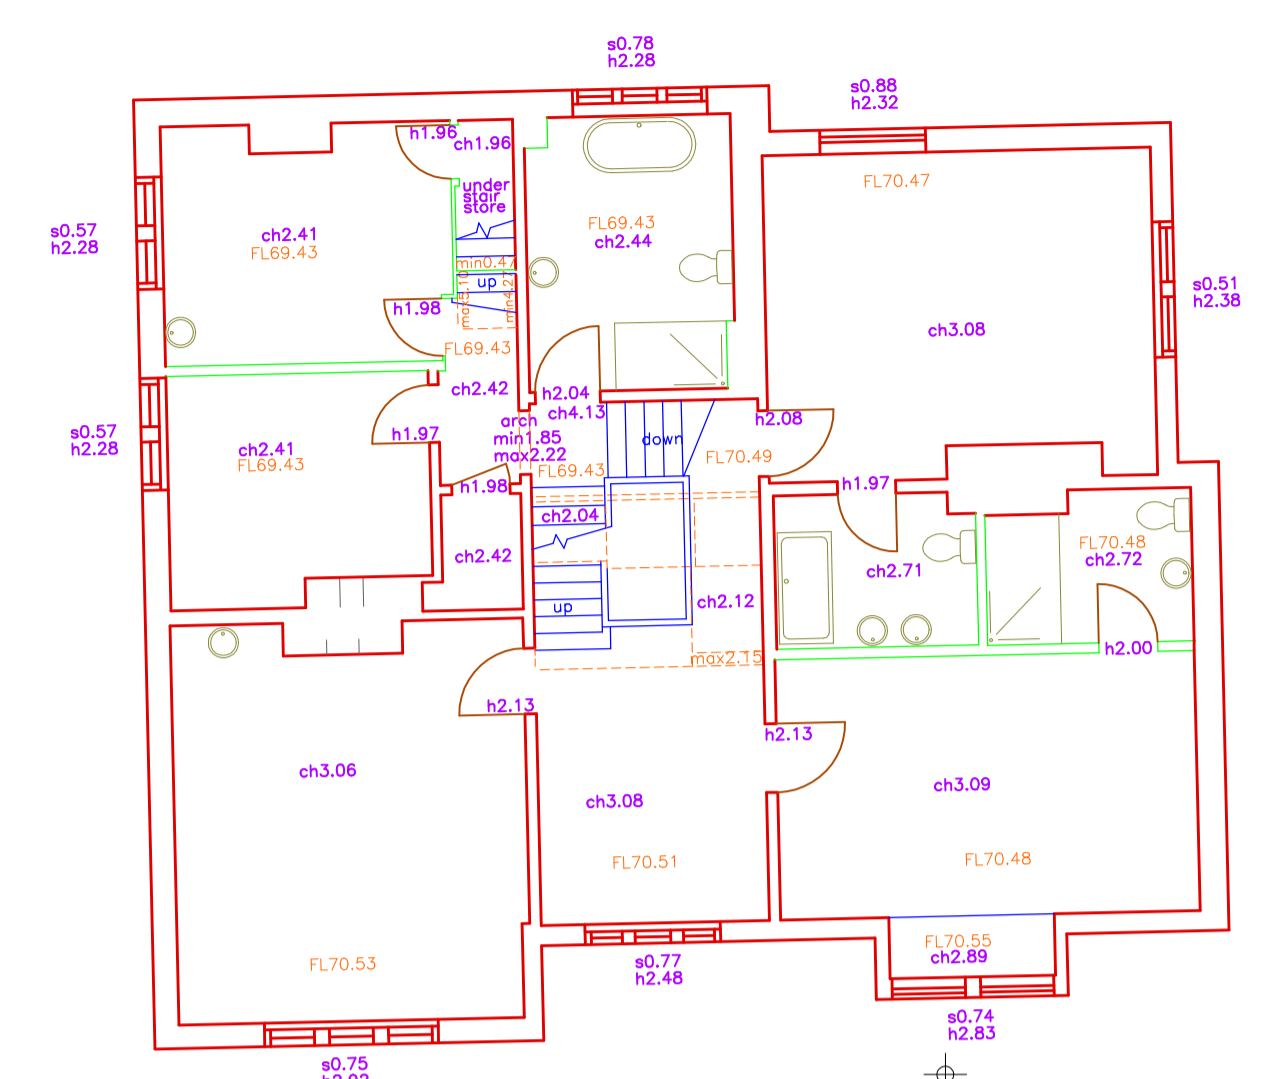

FIRST FLOOR PLAN

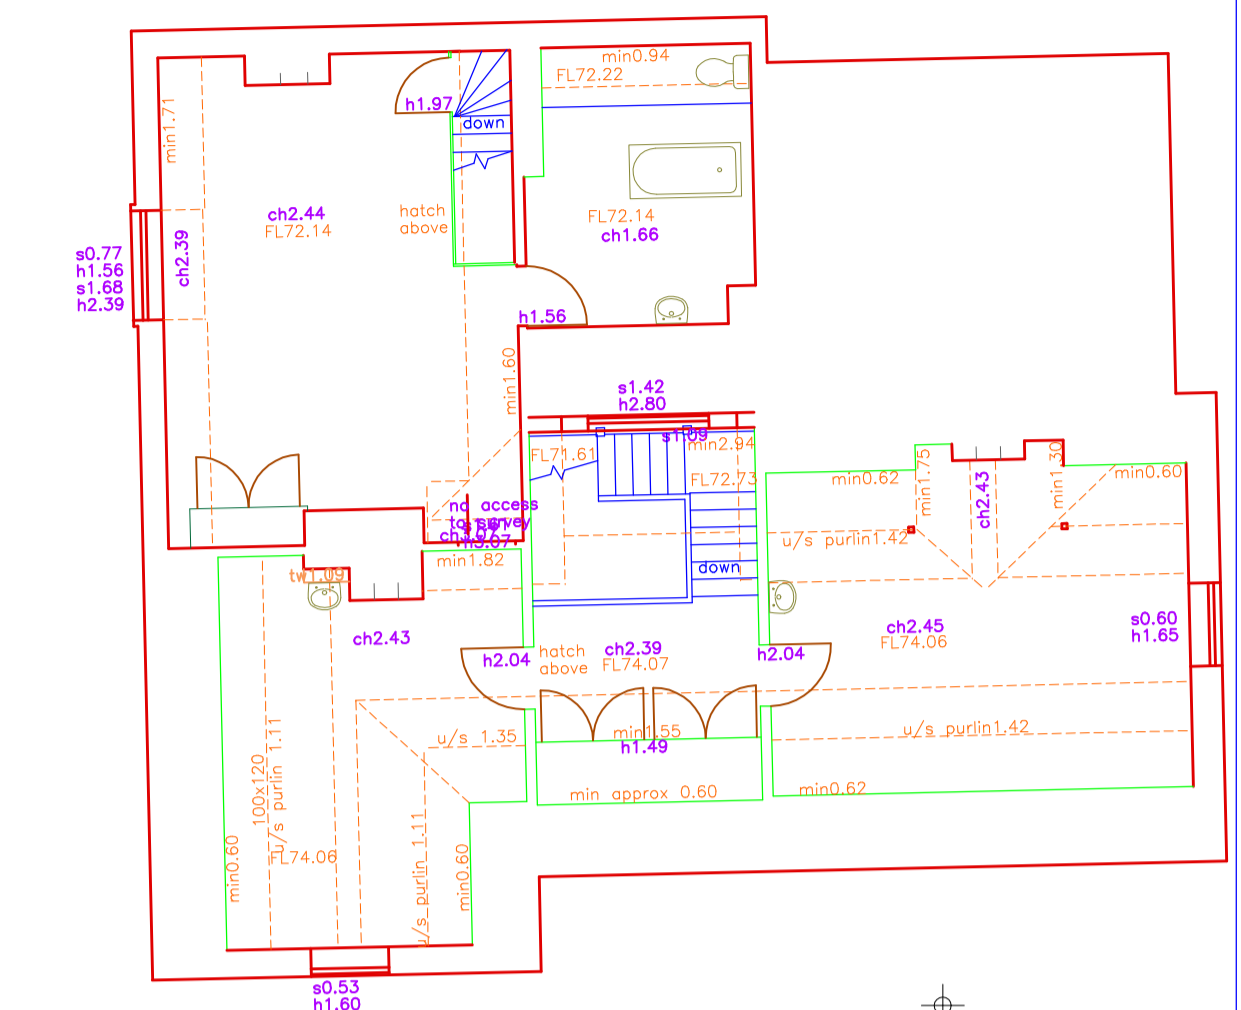

SECOND FLOOR PLAN

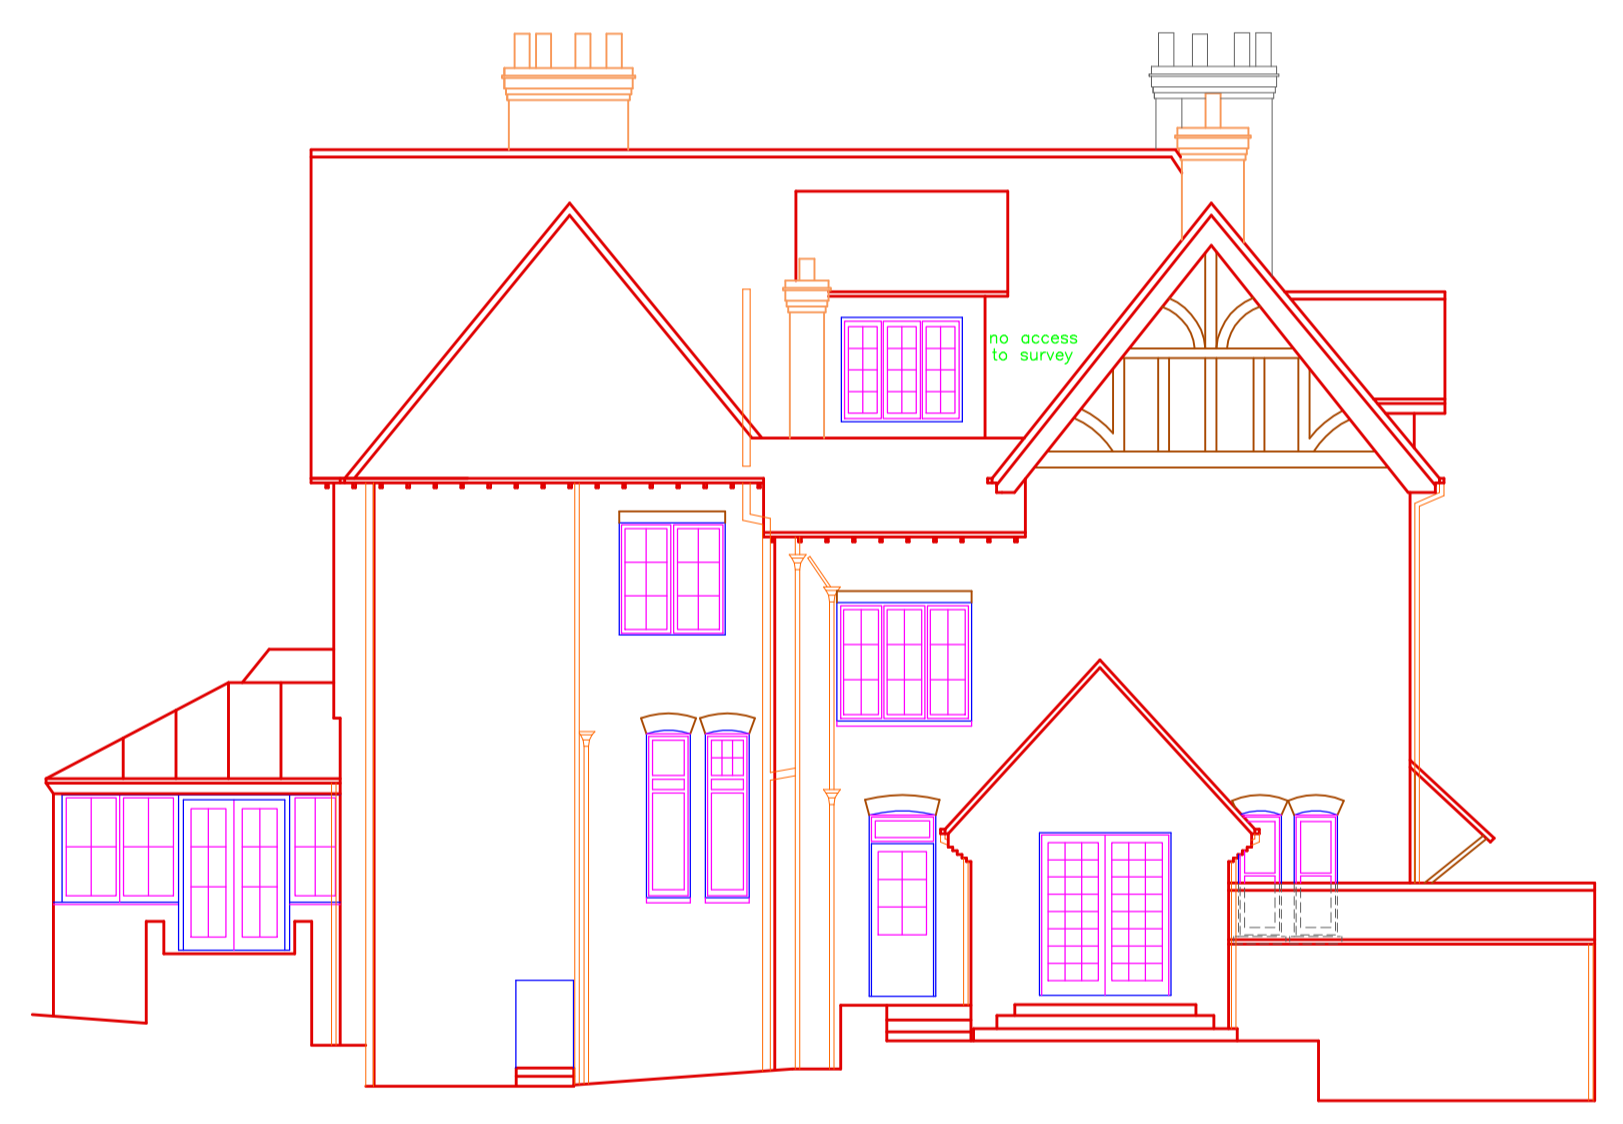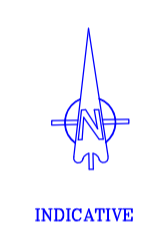


64.0m DATUM
NORTH ELEVATION




64.0m DATUM
EAST ELEVATION



64.0m DATUM
SOUTH ELEVATION

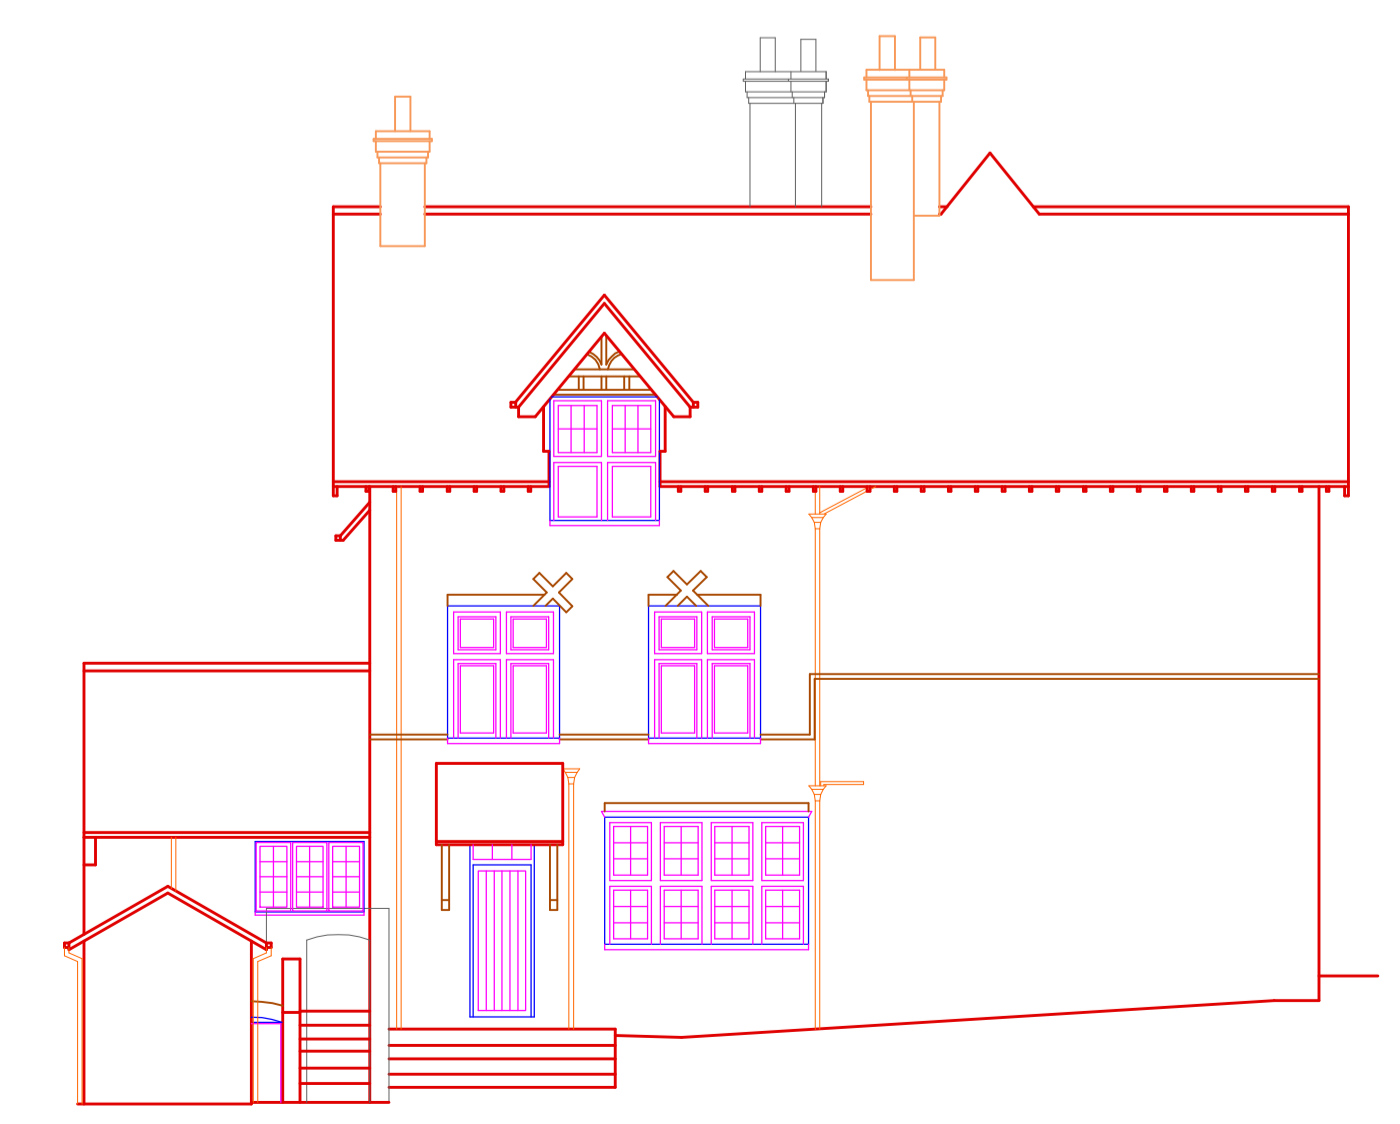

64.0m DATUM
WEST ELEVATION

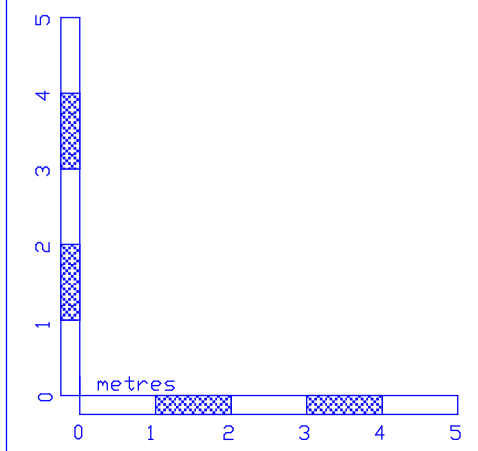

NOTES
 LEVELS RELATE TO D.S. DATUM
 ALL DIMENSIONS & LEVELS SHOWN IN METRES
 ON SITE DIMENSION ACCURACY IS TAKEN RELATIVE TO THE PRINTED SCALE AND SHOULD BE CHECKED ON SITE WHERE OF CRITICAL IMPORTANCE

P STUBBINGTON LAND SURVEYS LTD	
THE MEAD DURLEY BROOK ROAD DURLEY SOUTHAMPTON HAMPSHIRE SO32 2AR TEL : 023 8060 1876 MOBILE :- 07973 348165 EMAIL :- PAUL@PSLANDSURVEYS.COM	
CLIENT :-	MR & MRS SUMMER
CONTRACT :-	RUTLAND HOUSE PARK ROAD WINCHESTER
TITLE :-	MEASURED BUILDING SURVEY
SCALE :-	1:100 @A1
DRAWING NO.	10771/02
DATE :-	OCTOBER 2023
SURVEYOR :-	RD/NA