




[www.gapdesign3d.com](http://www.gapdesign3d.com)  
07859 923089

**GAP Consulting**  
26 Oak Tree View  
Farnham  
Surrey  
GU9 9AG


**Paddock Bend**  
**Holt Lane End**  
**Bentworth**  
**GU34 5LD**

### North Elevation


Existing Stable Block

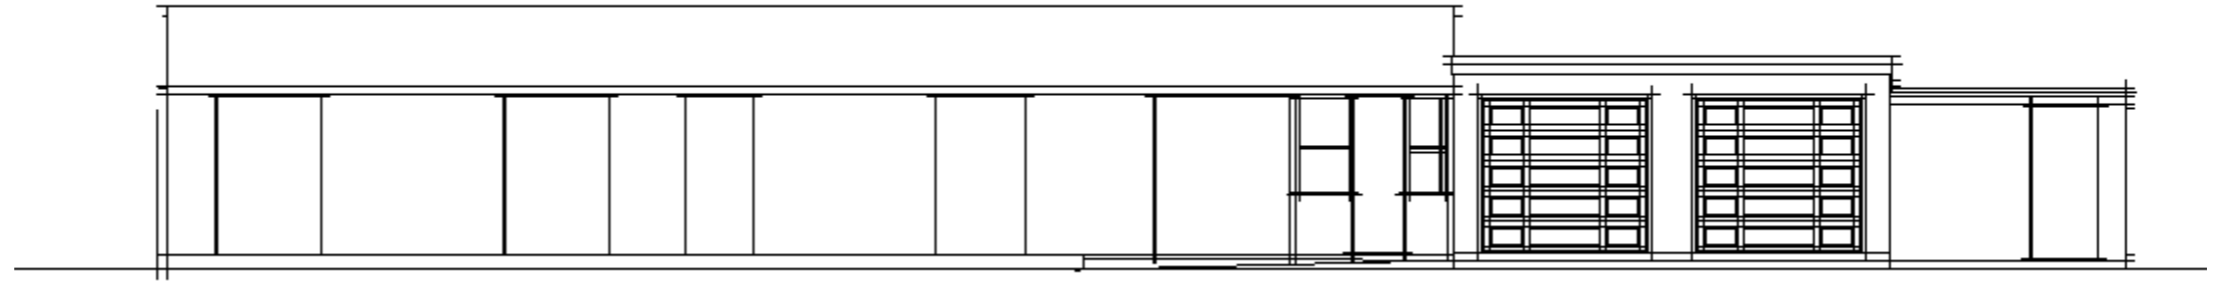



### South Elevation

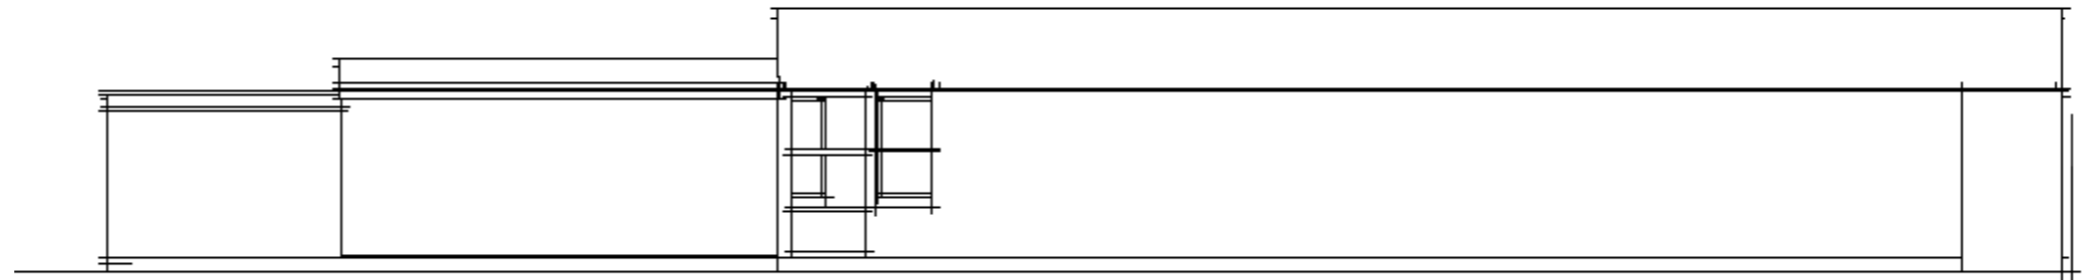


### East Elevation

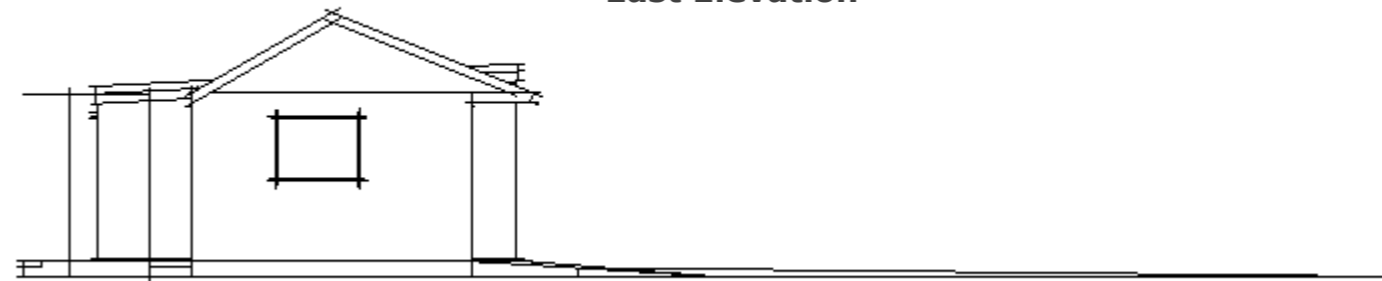




### West Elevation

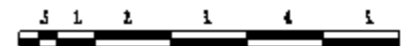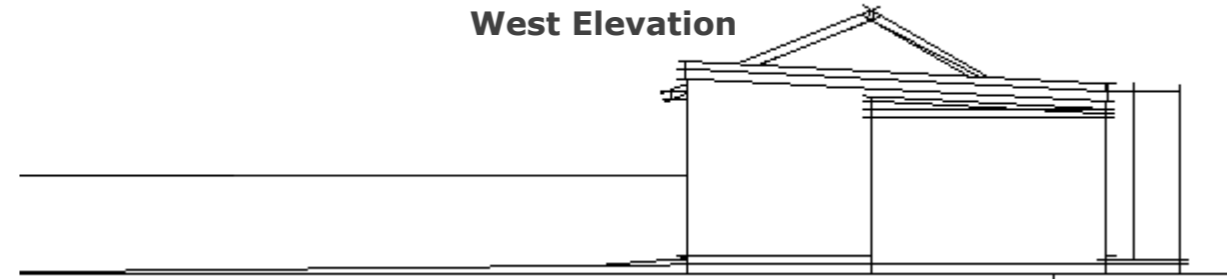

**Plan View**

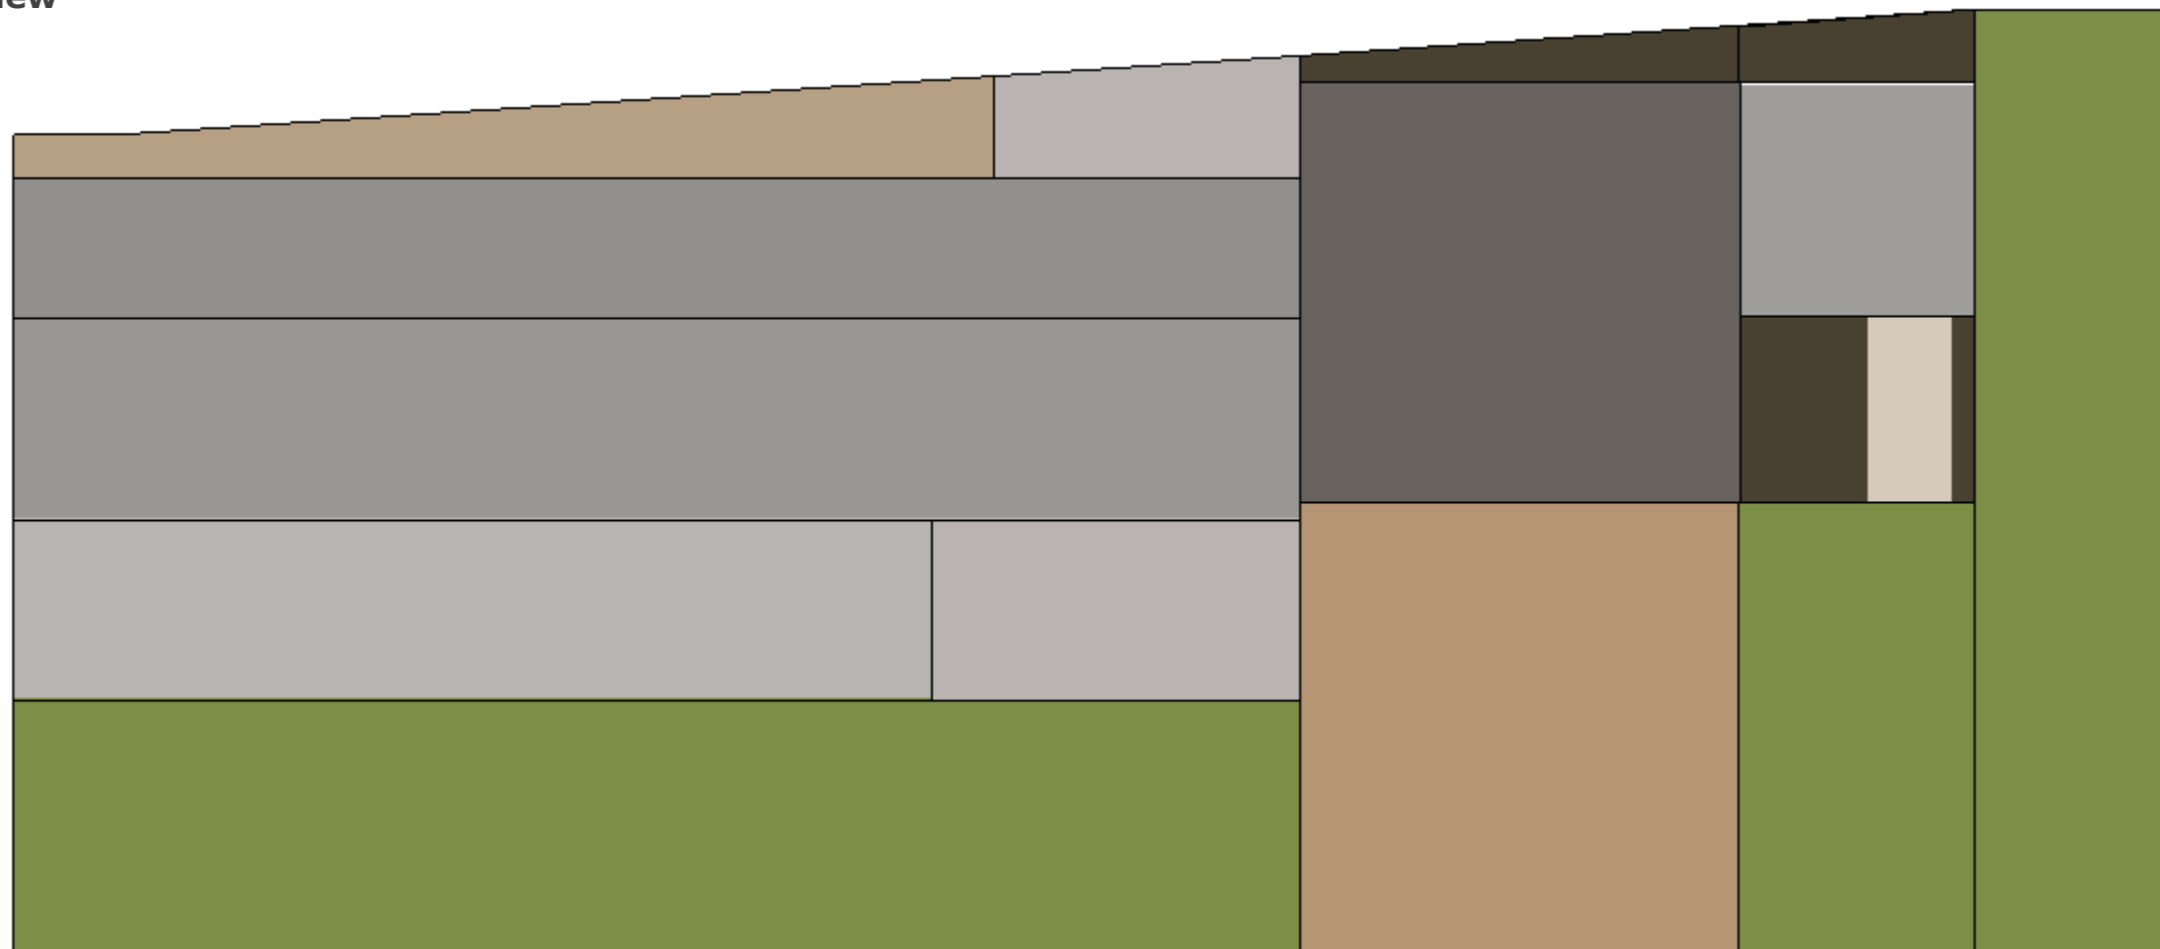

**Floor Plan**

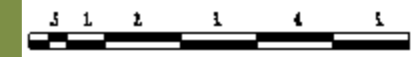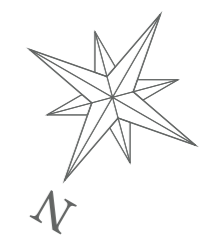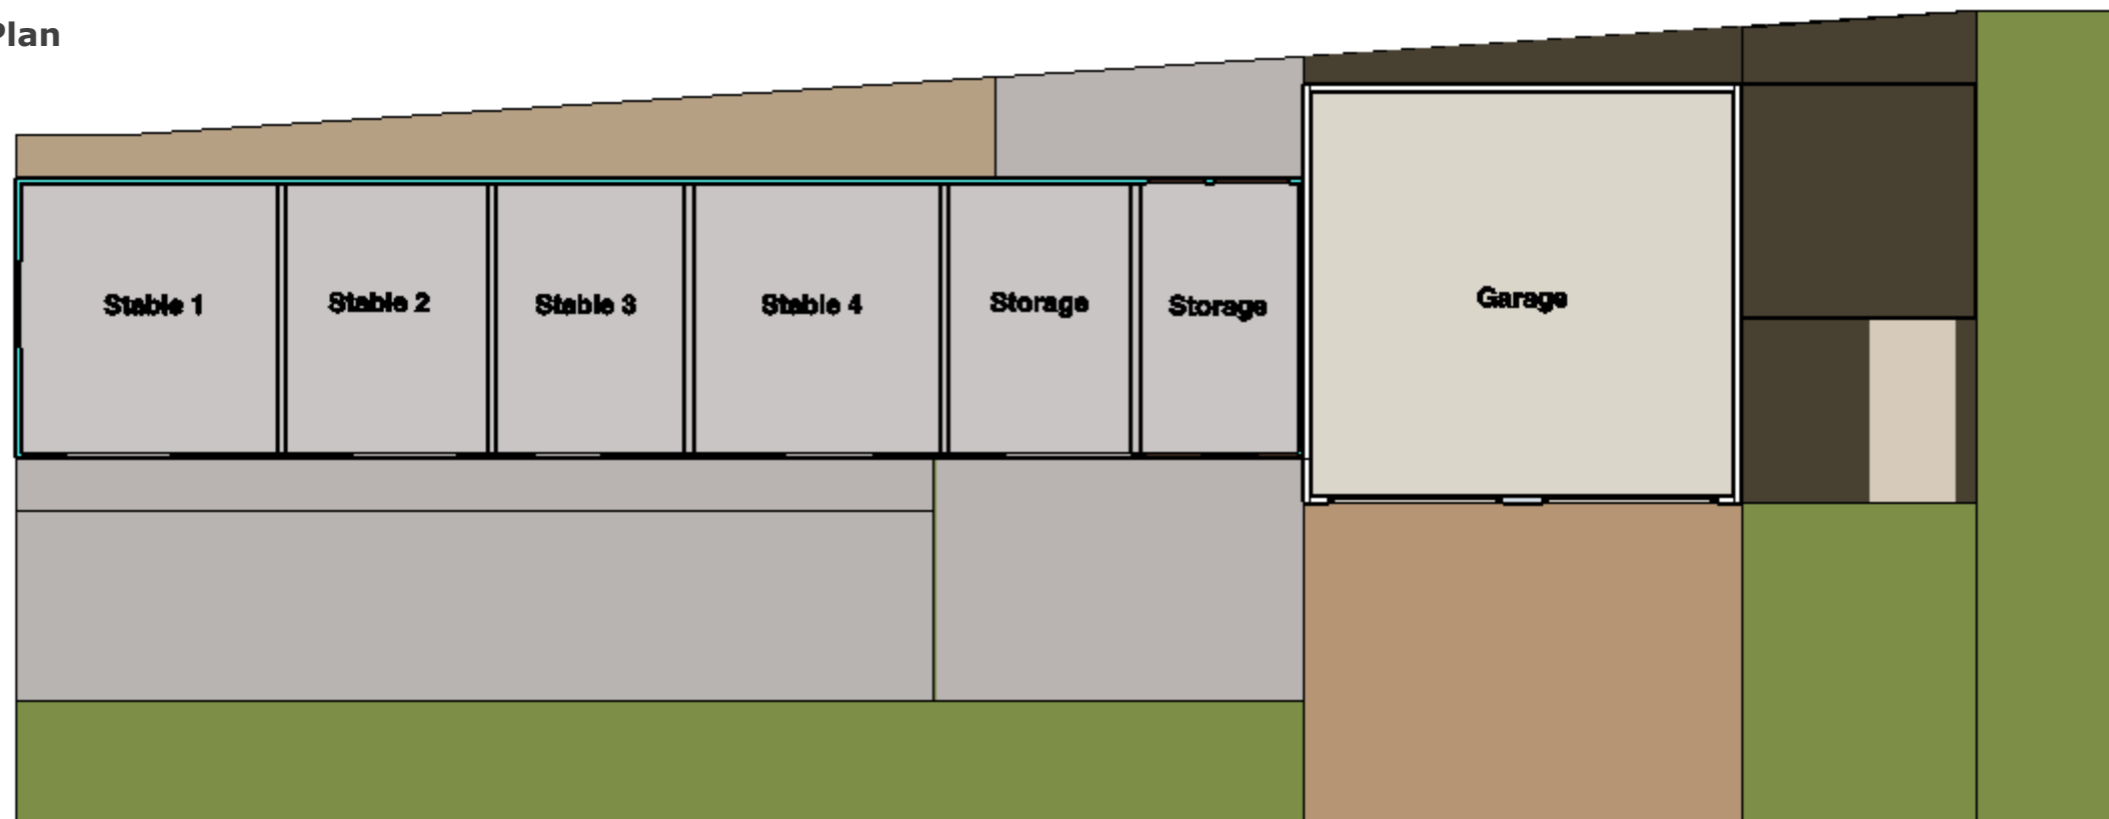



**BLOCK/SITE PLAN**  
AREA 90m x 90m  
SCALE 1:500 on A3  
CENTRE COORDINATES: 466117, 139526

Licence No: 100047474  
18/12/2023 18:19:28




**SITE LOCATION PLAN**  
AREA 2 HA  
SCALE 1:1250 on A3  
CENTRE COORDINATES: 466102, 139528

Licence No: 100047474  
18/12/2023 18:19


### North Elevation

Insulated timber frame dark wood

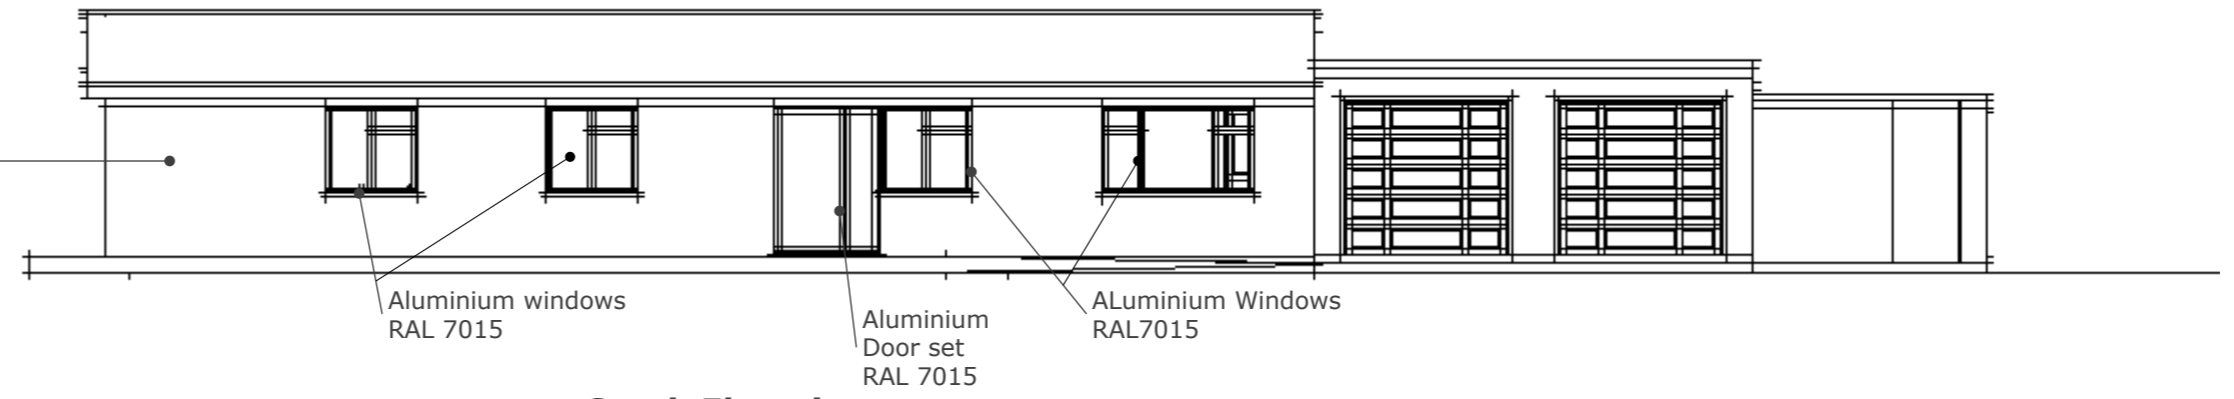


Drainage to connect to existing septic tank for Stables



### South Elevation

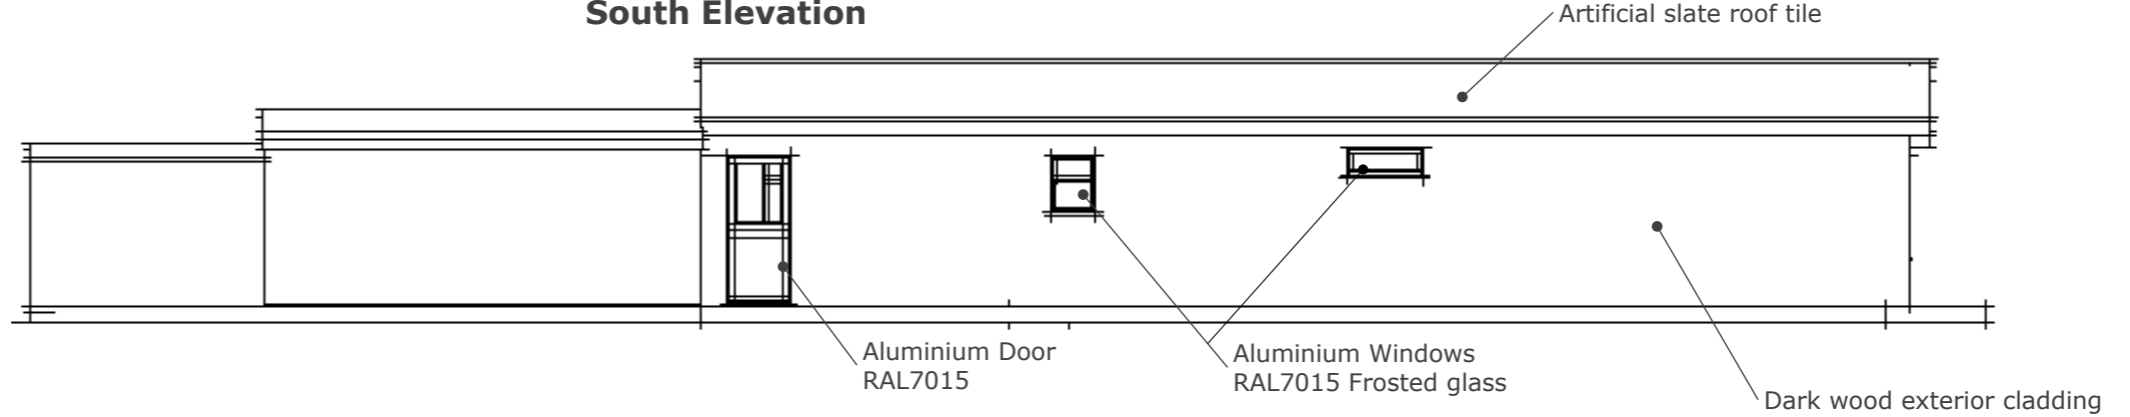


### West Elevation

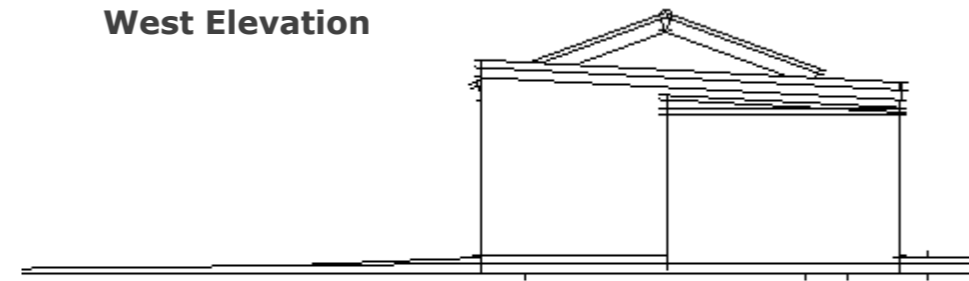



### East Elevation


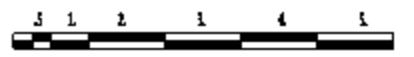
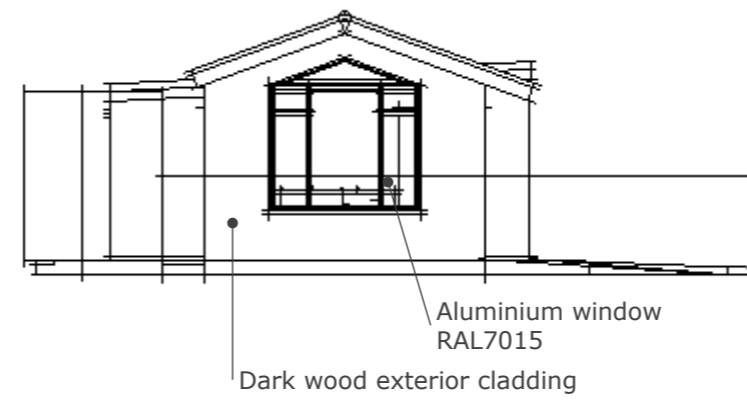



**Plan View**

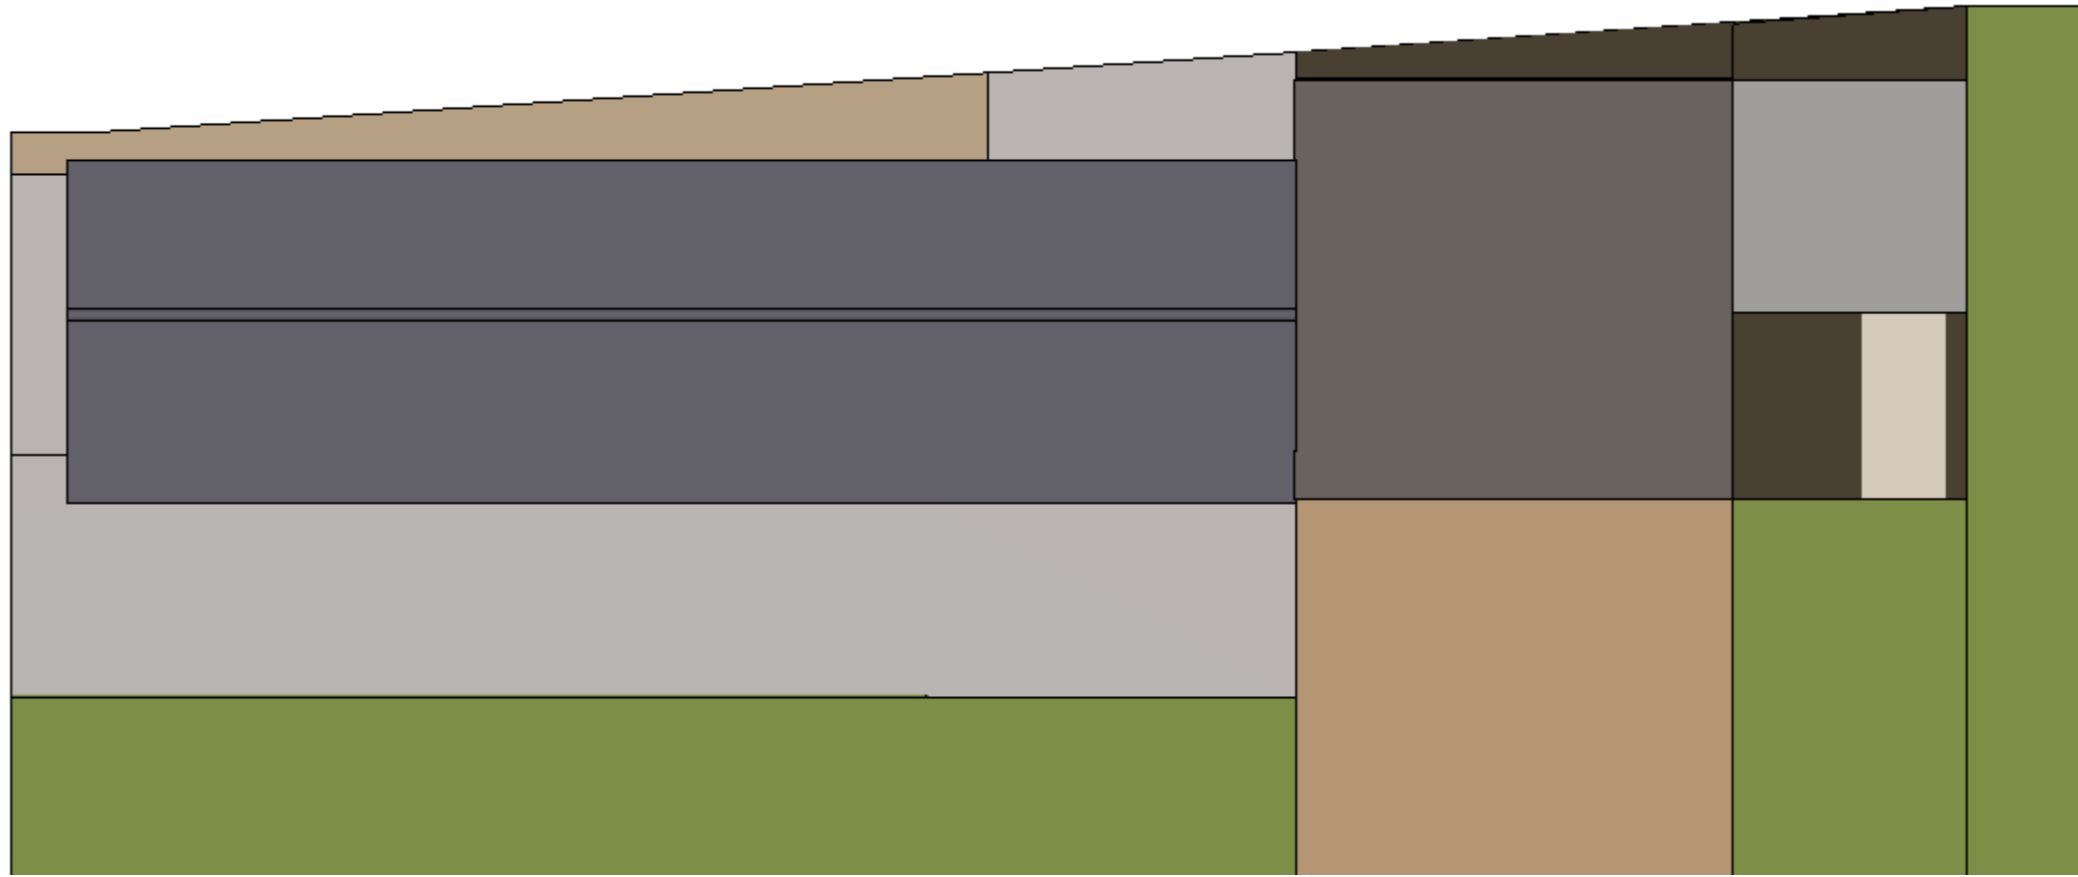


**Floor Plan**

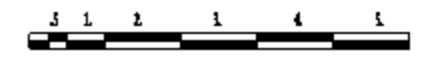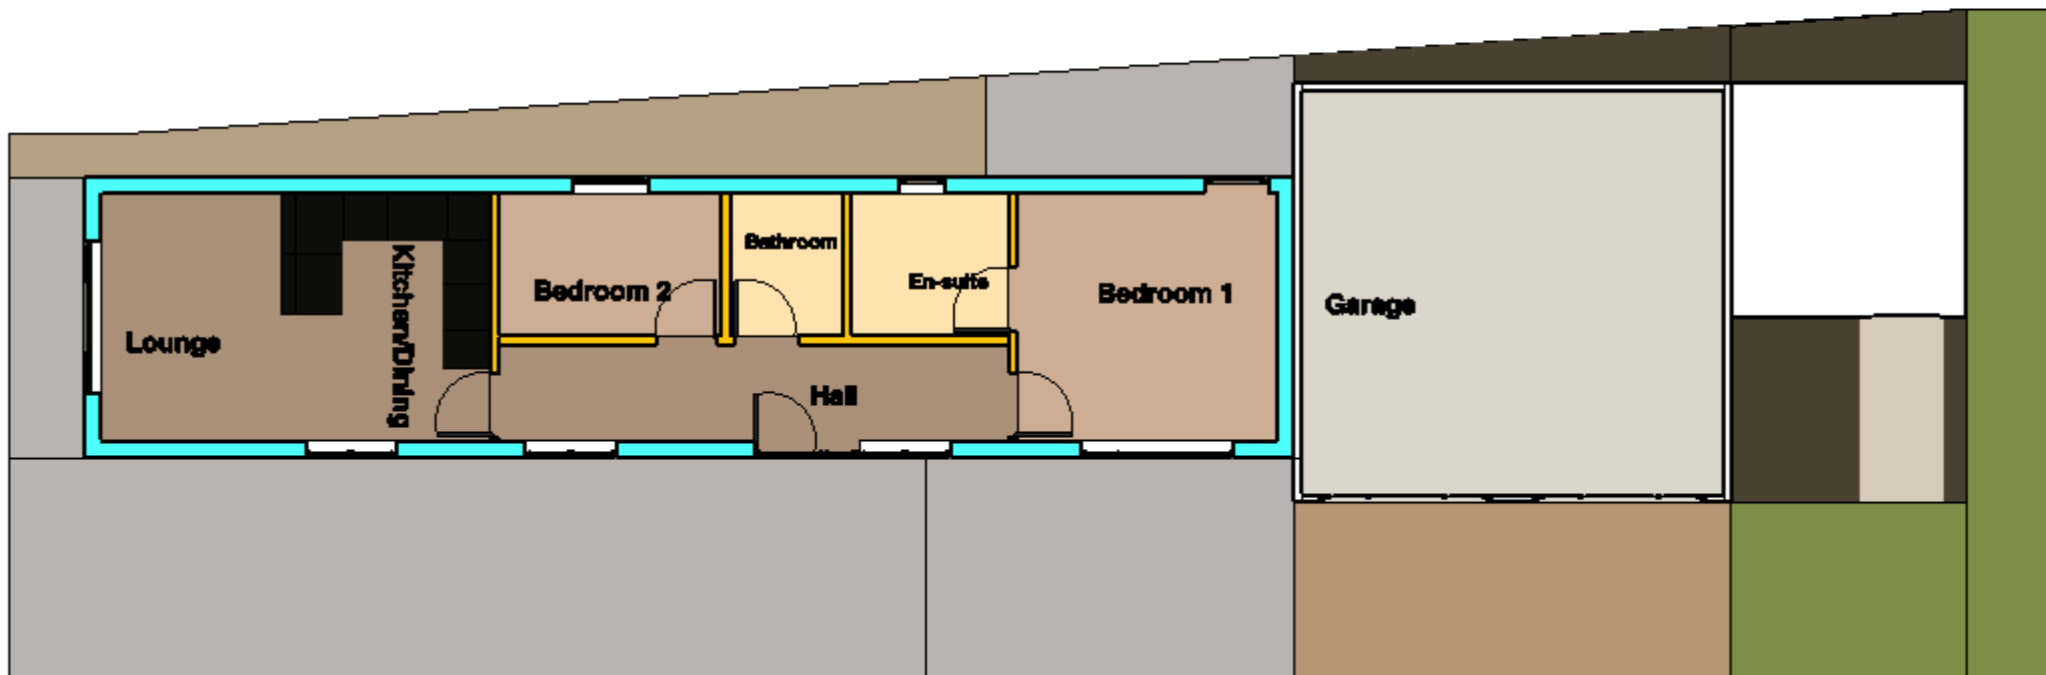

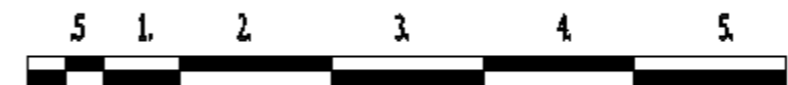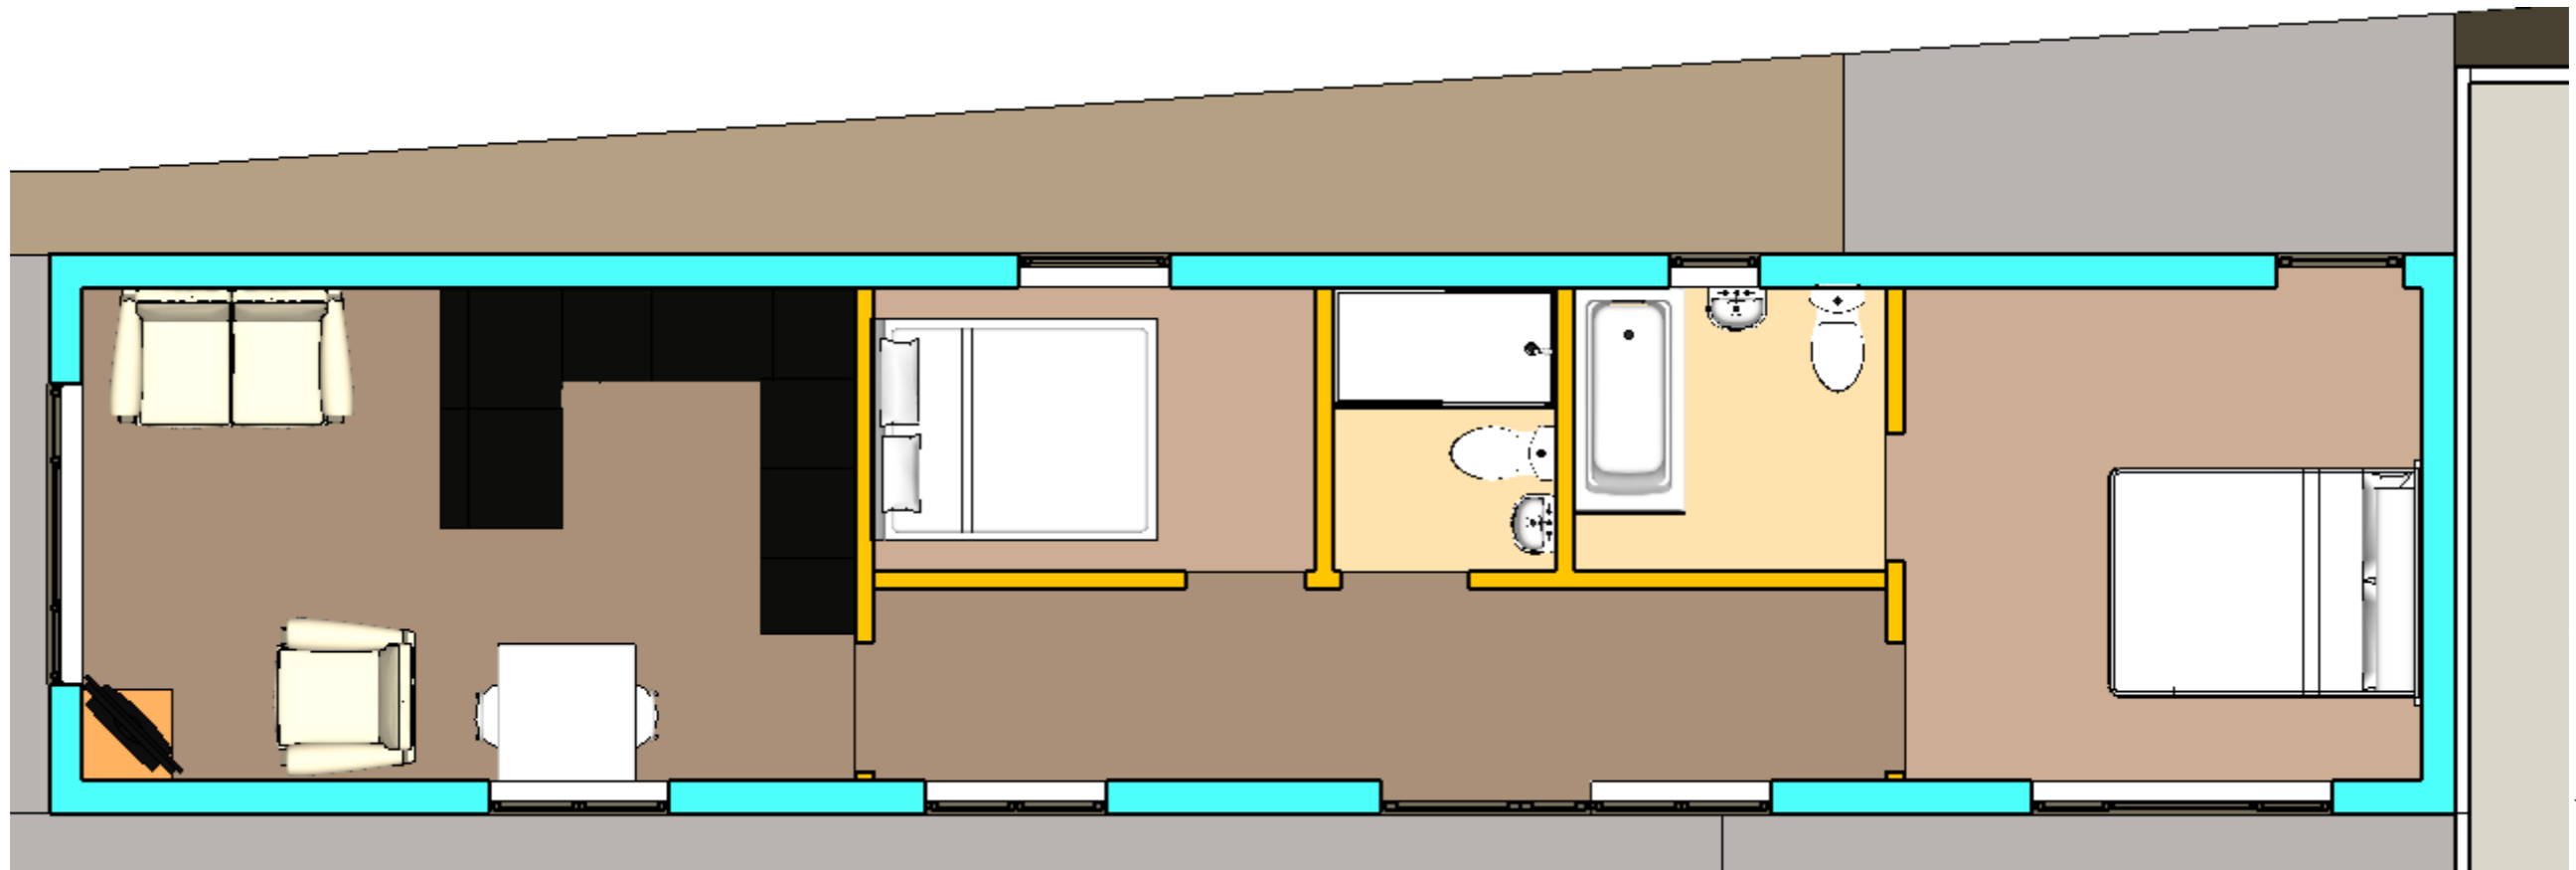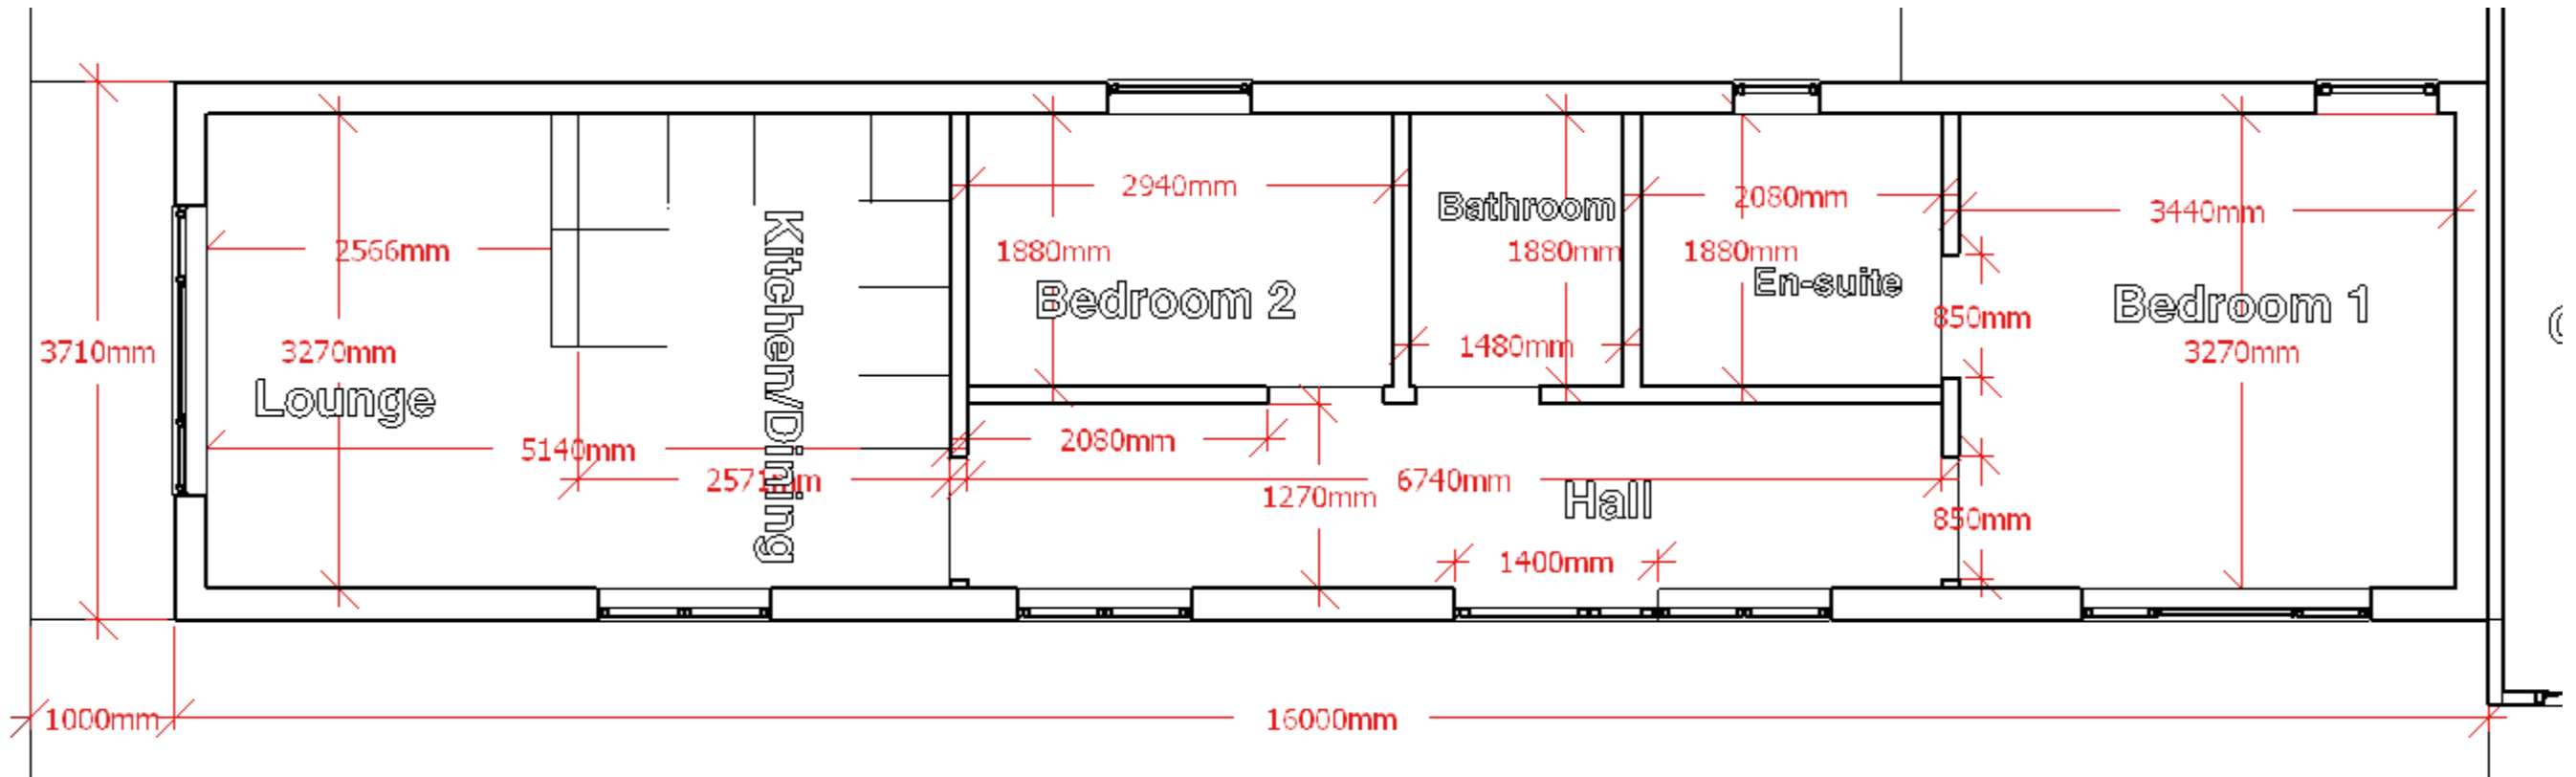

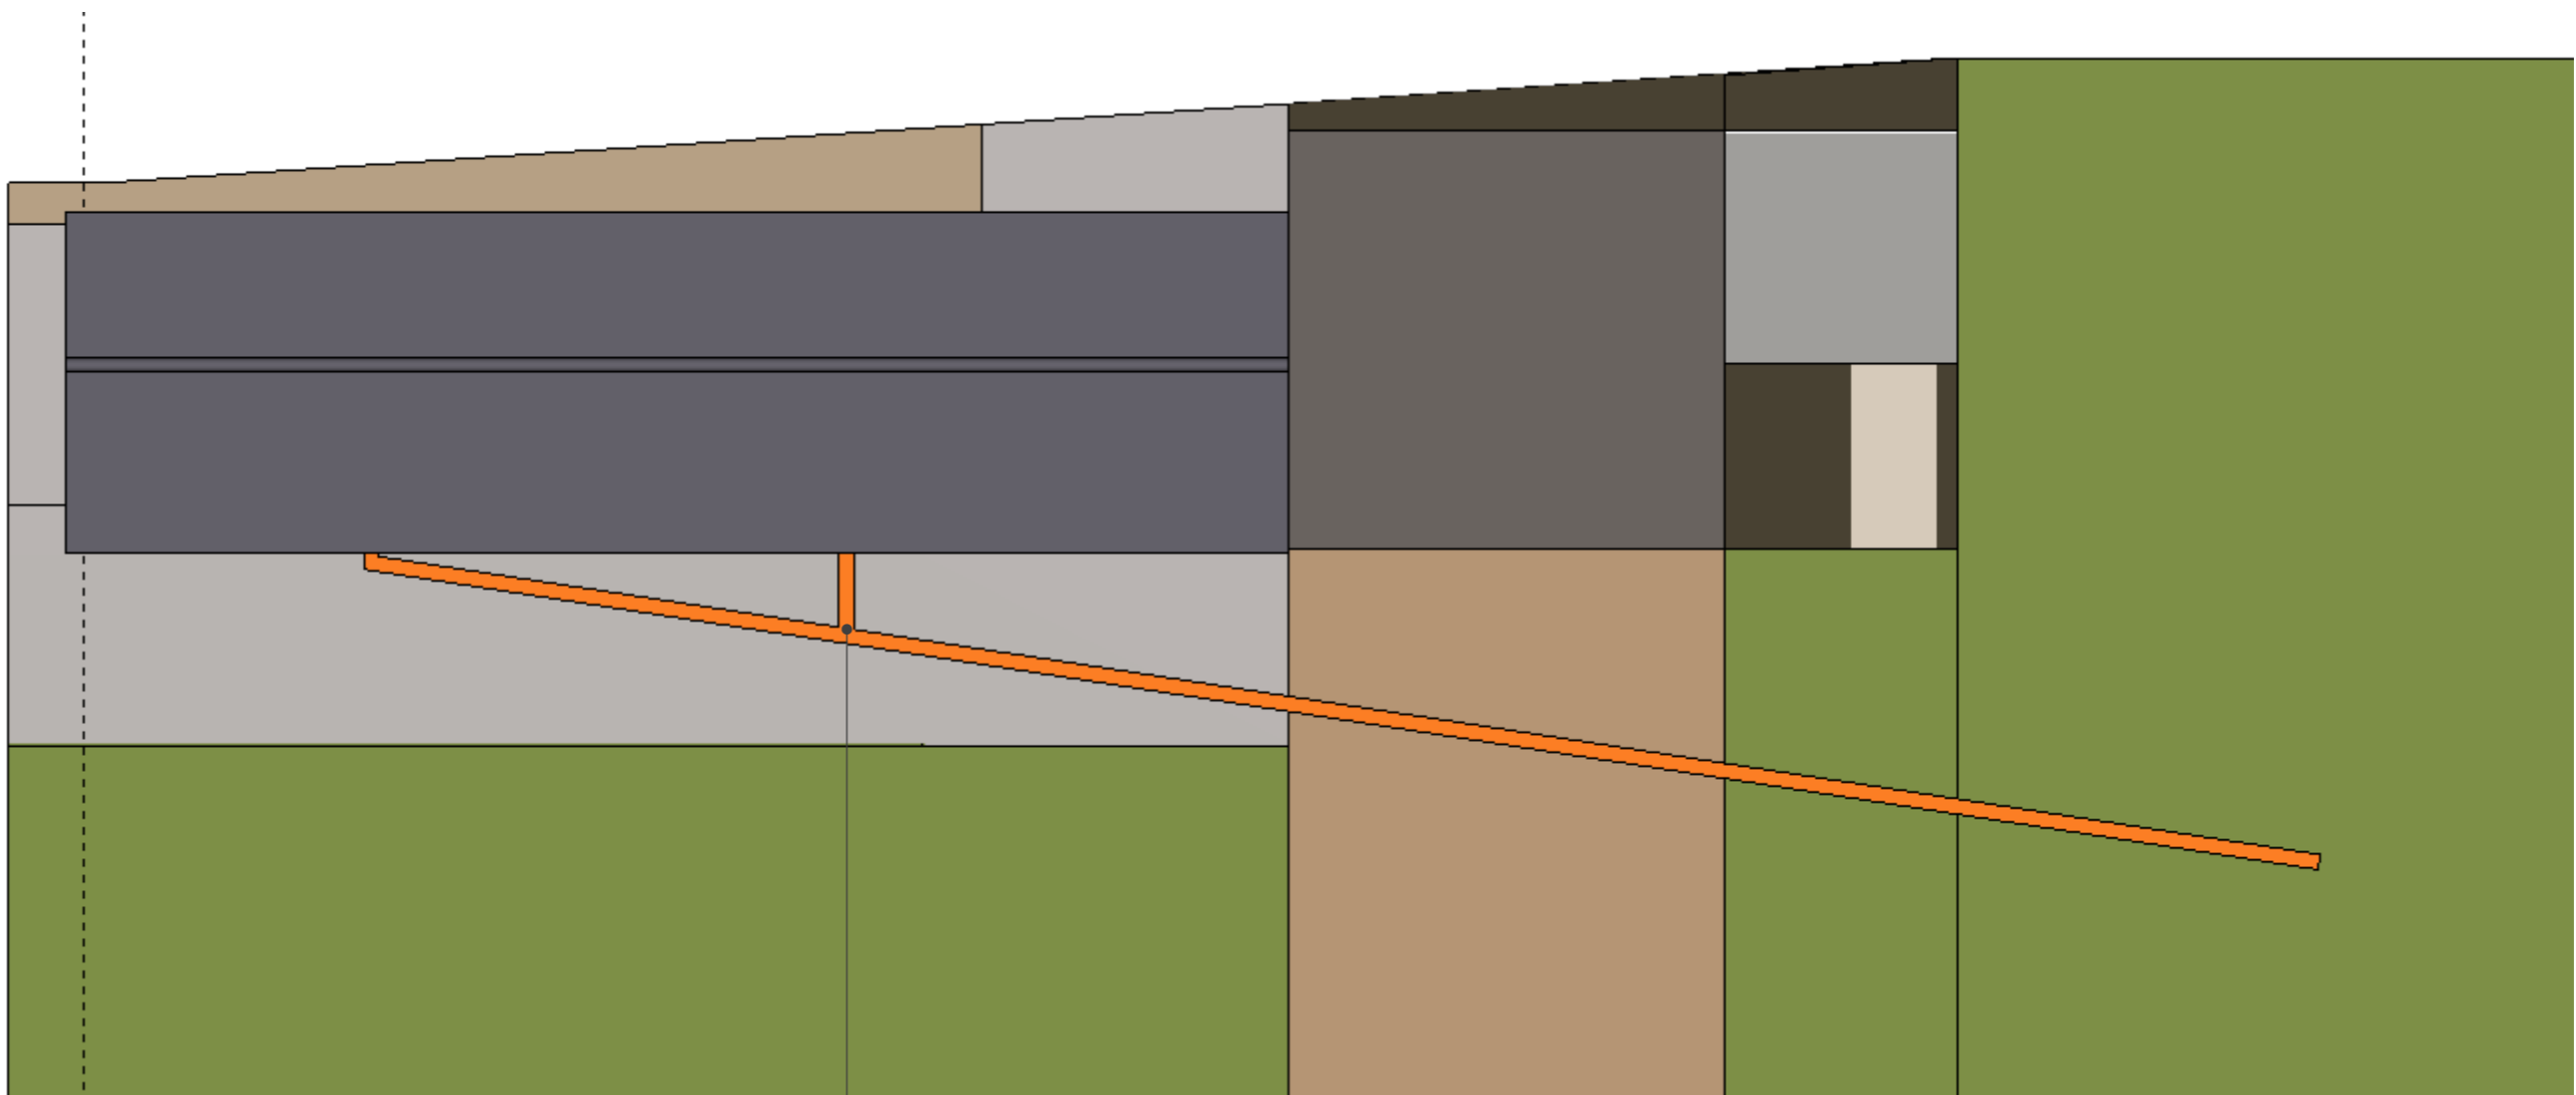

Proposed Drianage to link to Existing septic tank  
for Paddock Bend located in rear garden

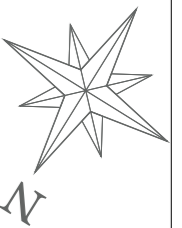





**BLOCK/SITE PLAN**  
AREA 90m x 90m  
SCALE 1:500 on A3  
CENTRE COORDINATES: 466117, 139526

Licence No: 100047474  
18/12/2023 18:19:28



**SITE LOCATION PLAN**  
AREA 2 HA  
SCALE 1:1250 on A3  
CENTRE COORDINATES: 466102, 139528

Licence No: 100047474  
18/12/2023 18:19

