



DISCLAIMER: This drawing is copyright and the property of Trinity Rose Architecture Ltd and information is not to be disclosed or reproduced. All dimensions are millimetres, you should not scale from the drawing unless for planning purposes and use figured dimensions where shown. If you are in doubt or the contents of the drawing are not suitable please ask. Please use this drawing in conjunction with all consultants information and site specifications.

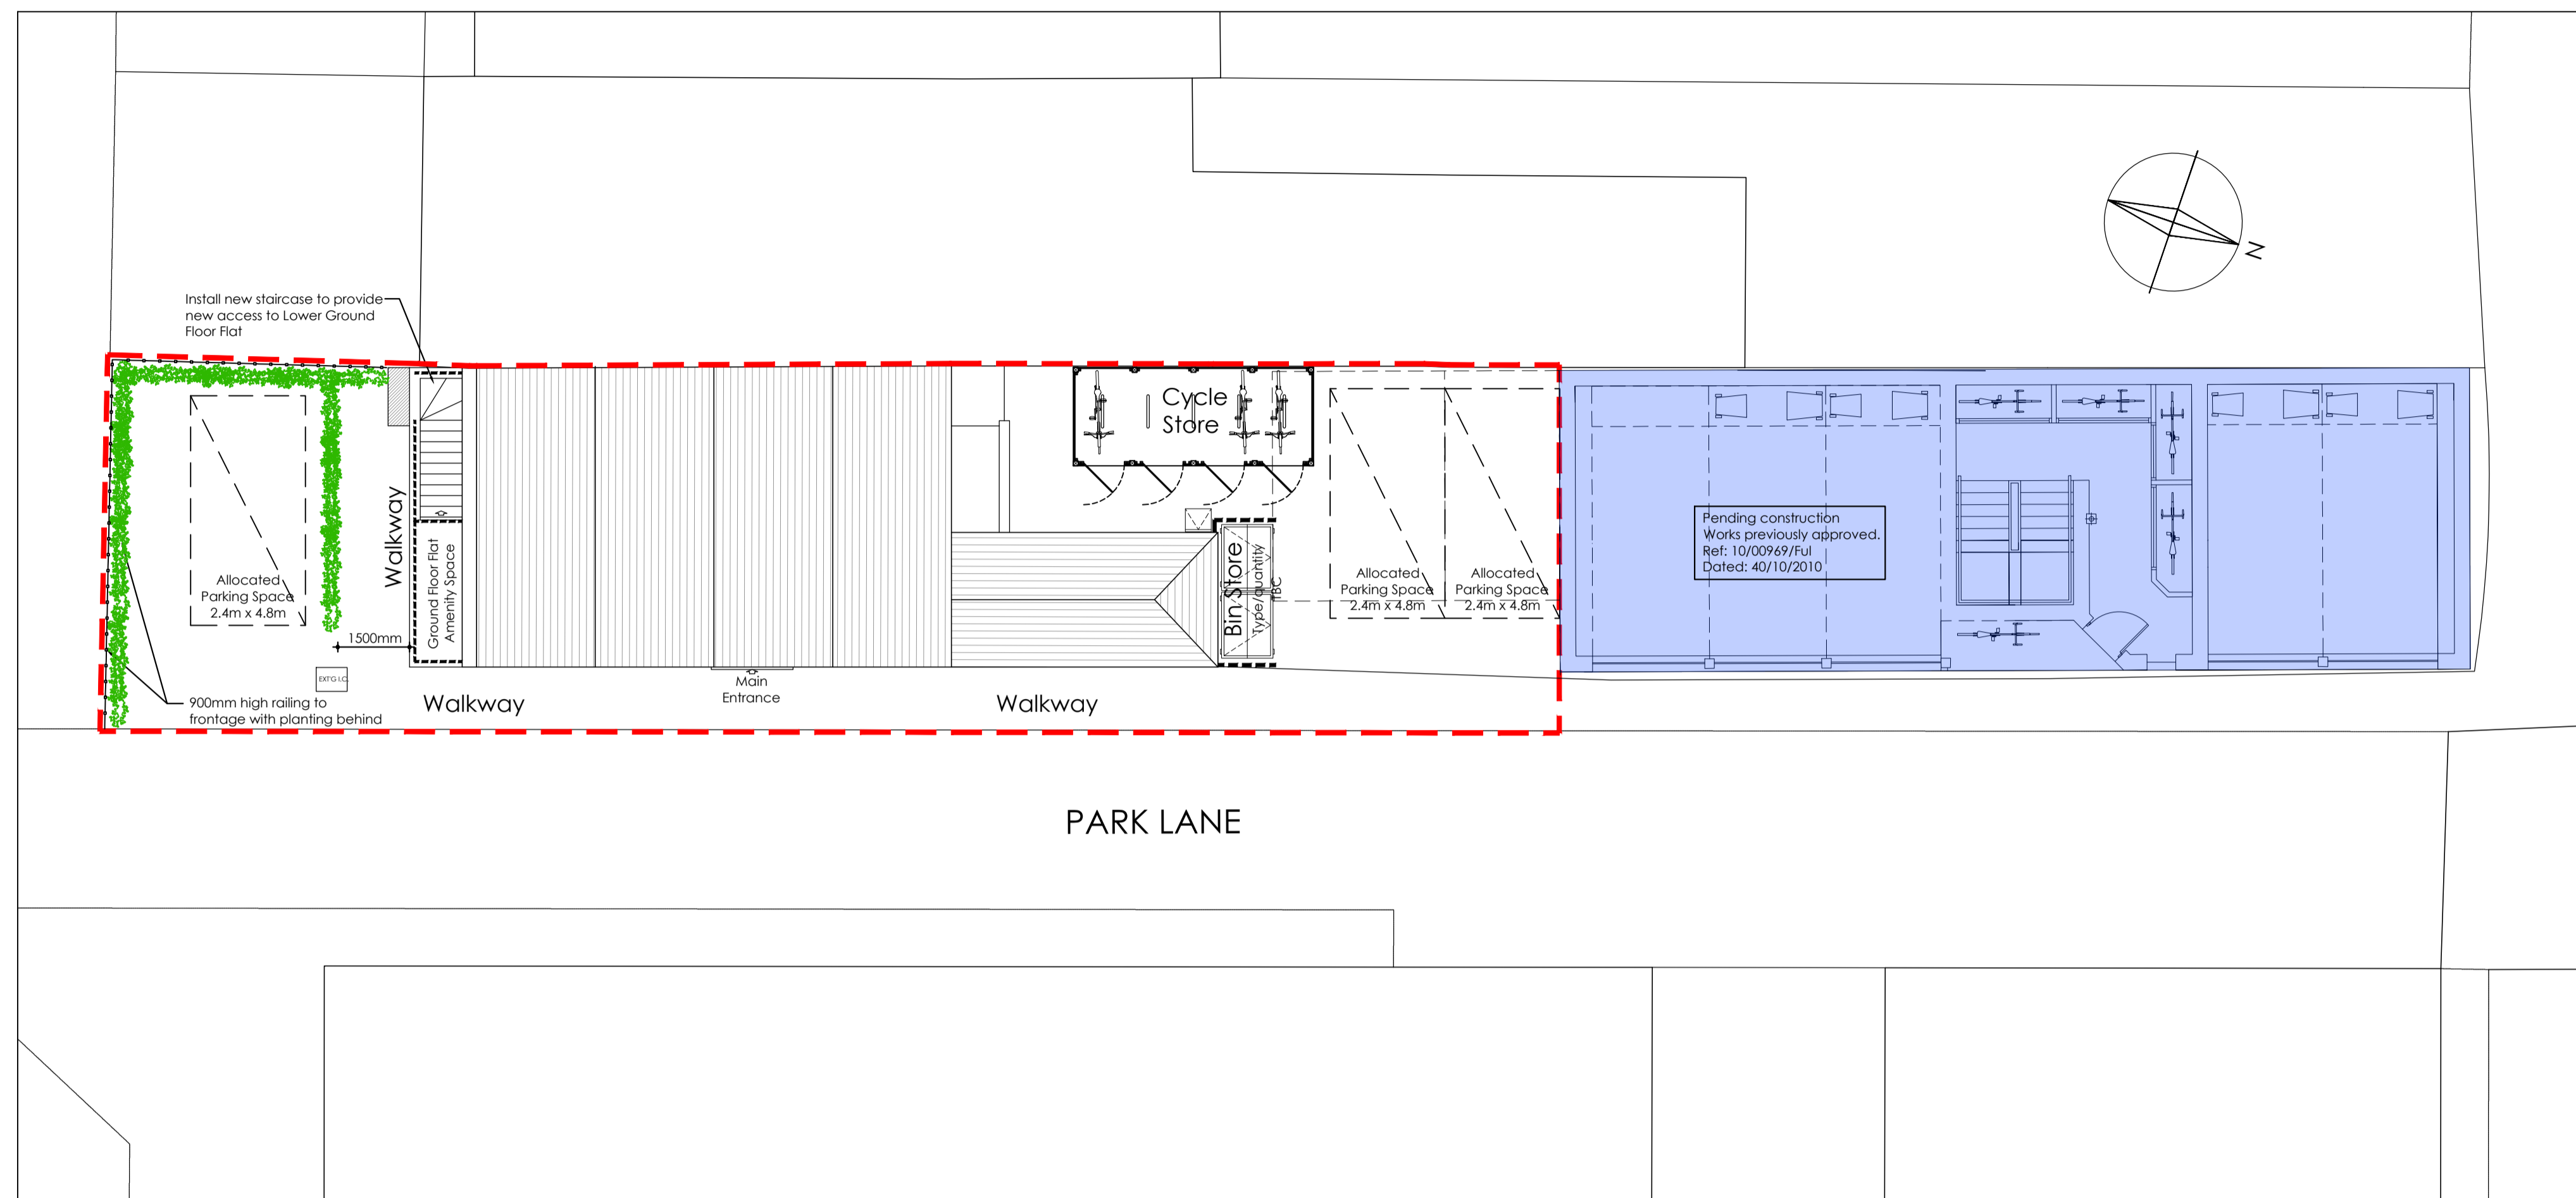

Proposed Site Plan
Scale 1:100

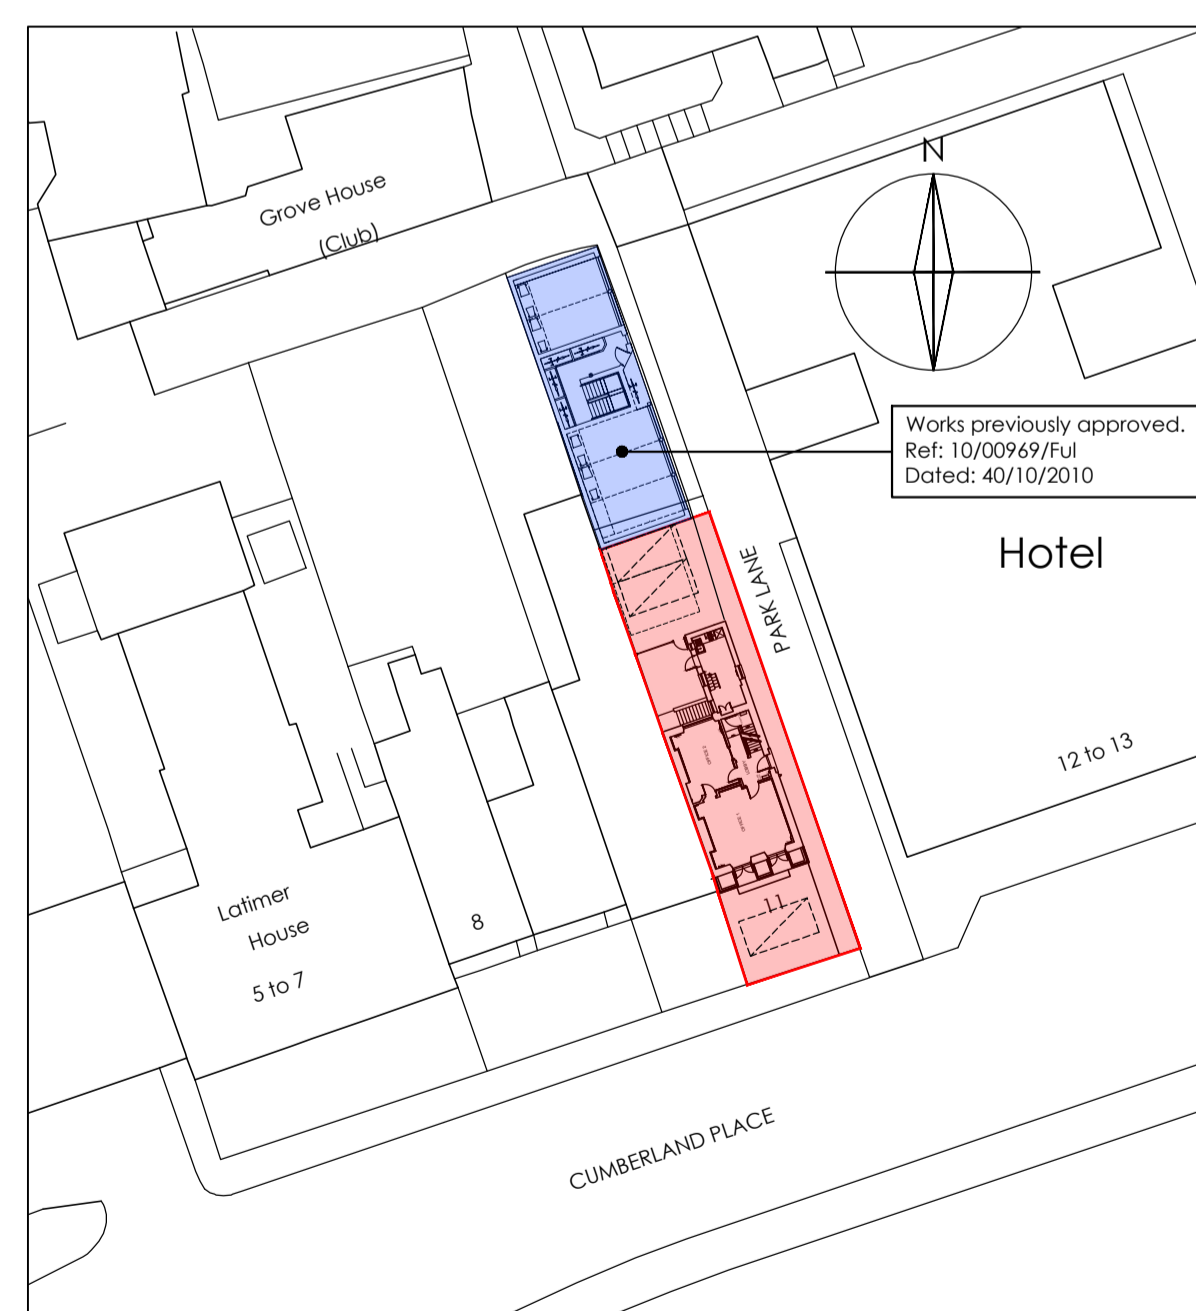

Location Plan
Scale 1:500

| | | |
|---|----------|--|
| F | 08/03/22 | Hedge set between front parking & walkway. |
| E | 08/03/22 | Car parking at front reduced to one parking bay. |
| D | 18/02/22 | 900mm railing added to frontage. |
| C | 17/02/22 | Cycle store moved & doors added. |
| B | 08/02/22 | Cycle & bin storage adjusted. |
| A | 28/01/22 | Perimeter wall/hedge added to property front. |


TRINITY ROSE
 ARCHITECTURE
www.trinity-rose.co.uk architecture@trinity-rose.co.uk T: 01962 880426

Issue
Planning

Client
Clydesdale Group Ltd

Project
**11 Cumberland Place
Southampton**

Drawing Title
Proposed Site Plan

| | | | |
|---------------------|------------------|-------------------------------|----------|
| Scale 1:100 @ A1 | Date Jan 2022 | Drawing Ref. B21-745-P-002 | Rev F |
|---------------------|------------------|-------------------------------|----------|