

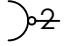


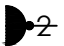


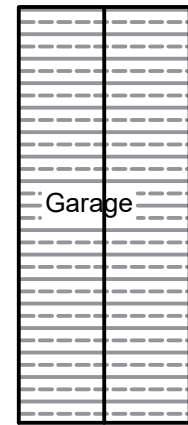
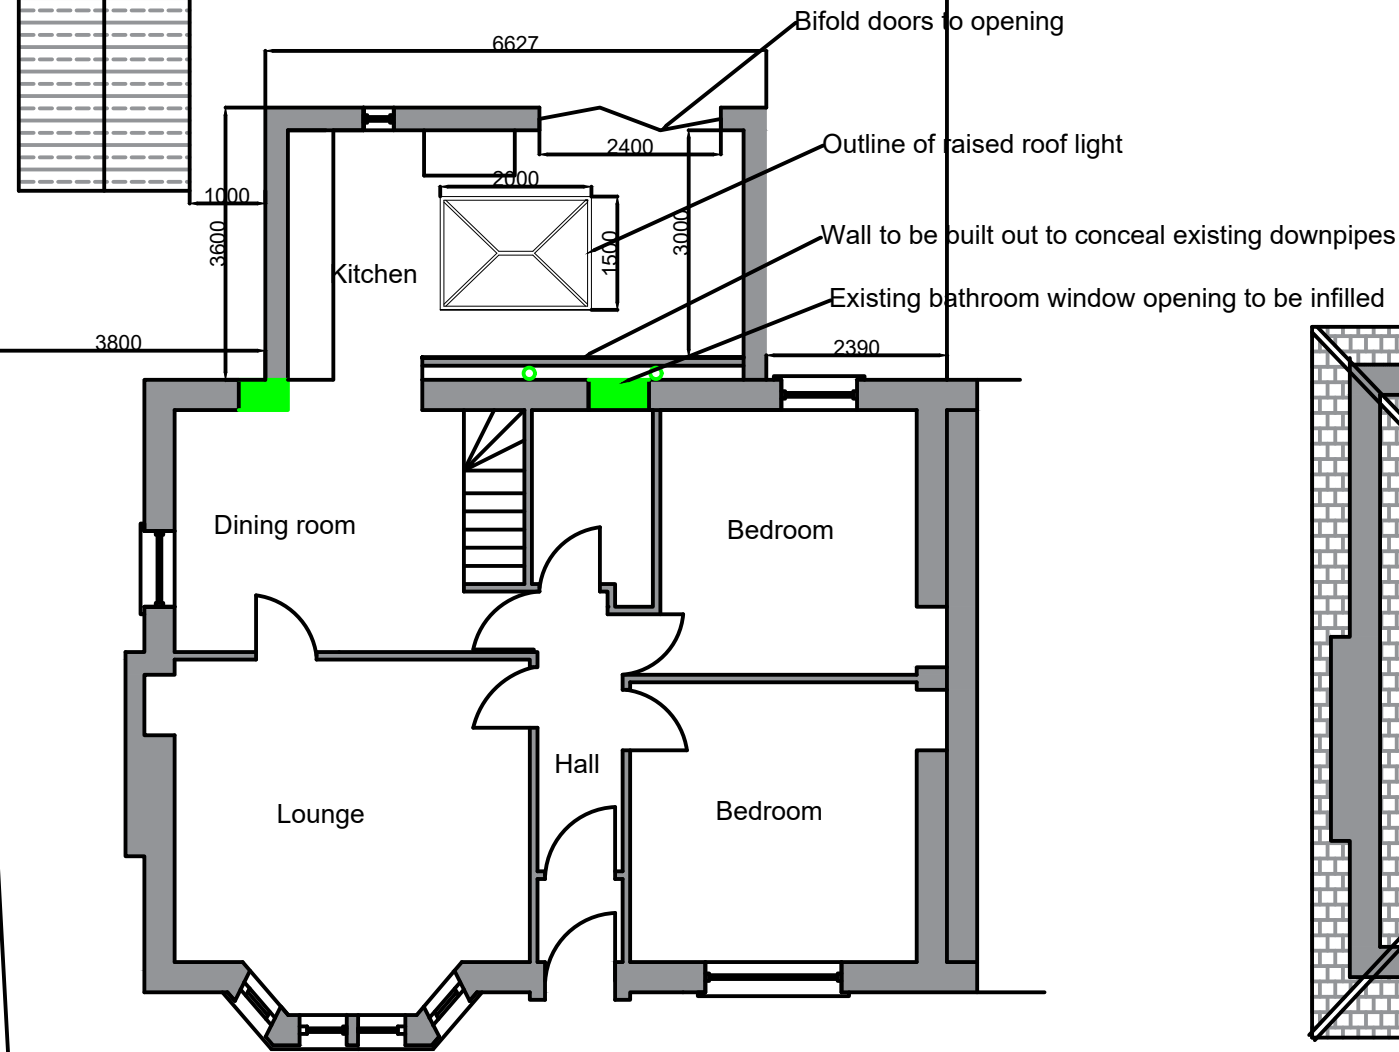


LEGEND


-  DOUBLE SWITCHED WALL SOCKET
-  DOUBLE SWITCHED WALL SOCKET
1200MM ABOVE FLOOR LEVEL
-  SINGLE SWITCHED FUSE SPUR
AT HIGH LEVEL FOR EXTRACT FAN
-  MECHANICAL EXTRACT FAN
-  2 GANG 2 WAY LIGHT SWITCH
-  COMBINED HEAT DETECTOR
AND FIRE ALARM SOUNDER
-  COMBINED SMOKE
DETECTOR AND FIRE ALARM SOUNDER
-  RADIATOR

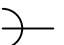


Boundary line



GROUND FLOOR PLAN AS PROPOSED
SCALE 1:100

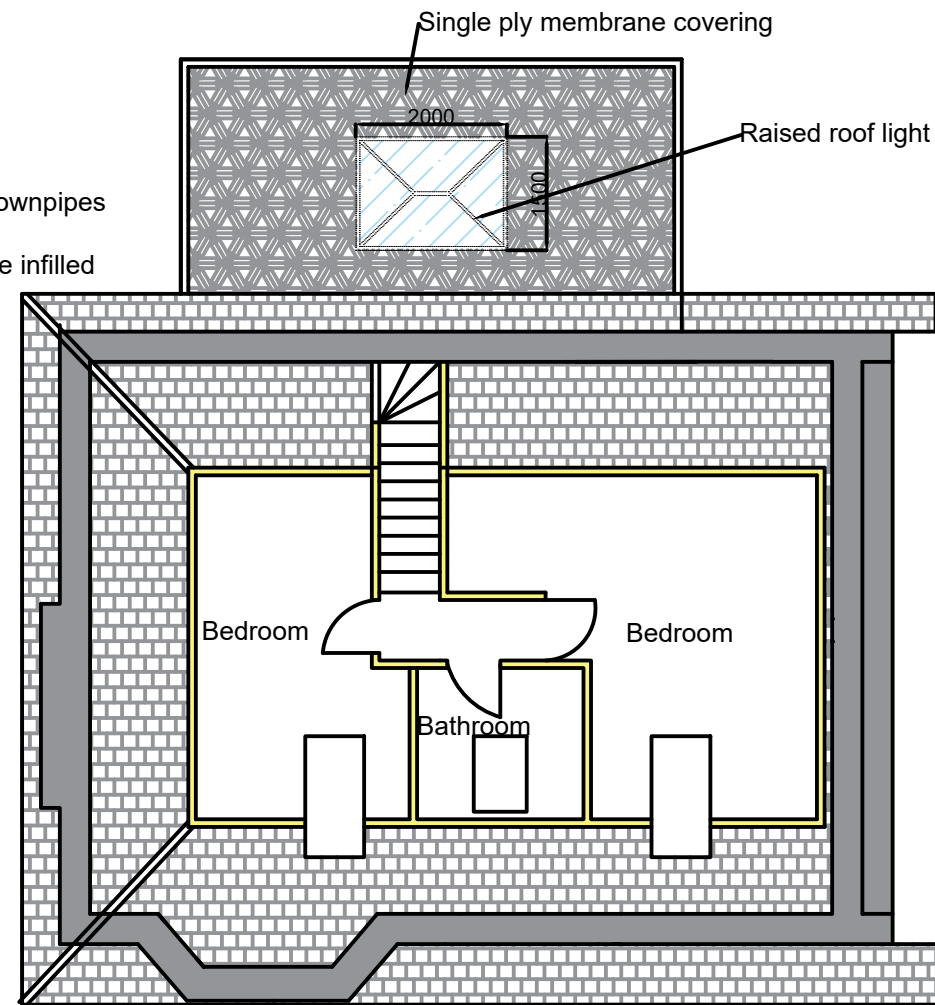

FIRST FLOOR PLAN AS PROPOSED
SCALE 1:100

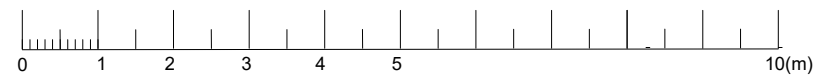

SCALE 1:100

13/12/23 - RevA - Scale bar added

Client

Mr R. McKelvie

Address

38 Birkhall Avenue
Glasgow
G52 2PN

Title

Floor plans as proposed.

Issue status

Planning application

Drawn by

CAMLEM

Date

Dec. 2023

Drawing No.

203

Revision

A