

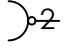


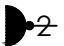


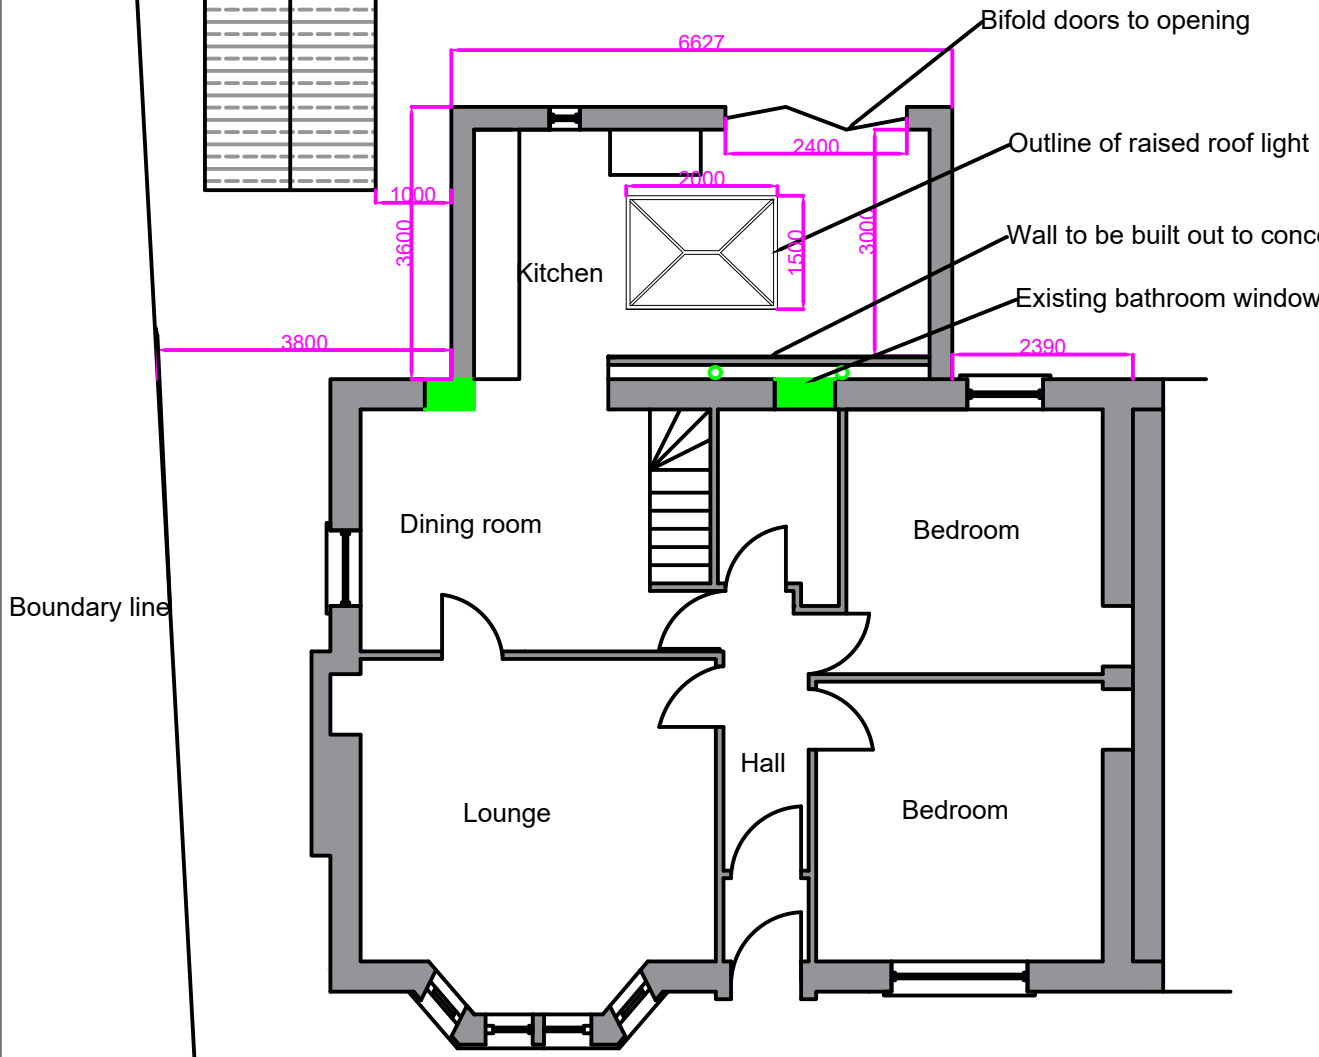
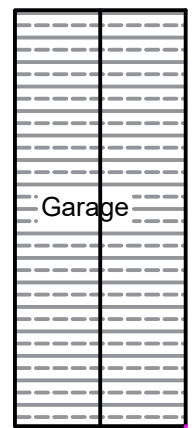
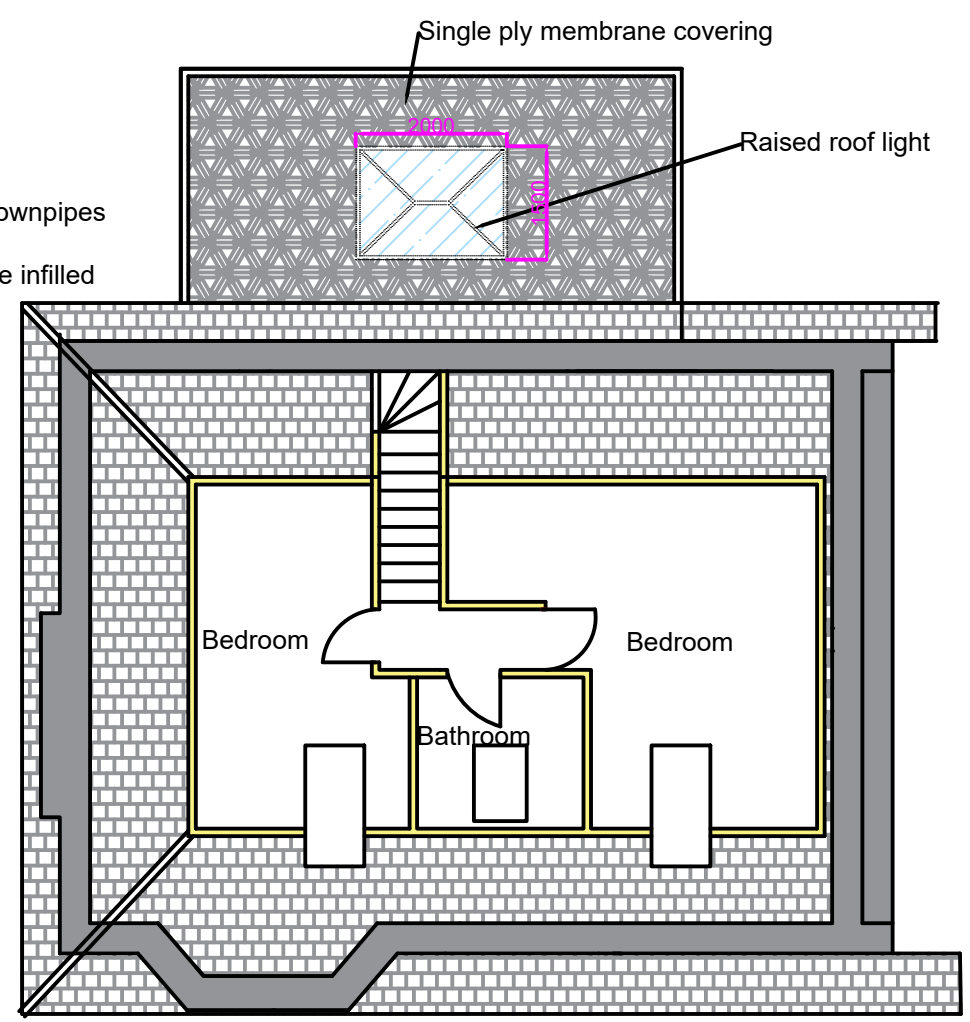


LEGEND

-  DOUBLE SWITCHED WALL SOCKET
-  DOUBLE SWITCHED WALL SOCKET
1200MM ABOVE FLOOR LEVEL
-  SINGLE SWITCHED FUSE SPUR
AT HIGH LEVEL FOR EXTRACT FAN
-  MECHANICAL EXTRACT FAN
-  2 GANG 2 WAY LIGHT SWITCH
-  COMBINED HEAT DETECTOR
AND FIRE ALARM SOUNDER
-  COMBINED SMOKE
DETECTOR AND FIRE ALARM SOUNDER
-  RADIATOR

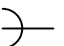

GROUND FLOOR PLAN AS PROPOSED
SCALE 1:100



FIRST FLOOR PLAN AS PROPOSED
SCALE 1:100

Client		Mr R. McKelvie	
Address		38 Birkhall Avenue Glasgow G52 2PN	
Title		Floor plans as proposed.	
Issue status		Planning application	
Drawn by	Date	CAMLEM	Nov. 2023
Drawing No.	Revision	203	-