



EXISTING REAR ELEVATION

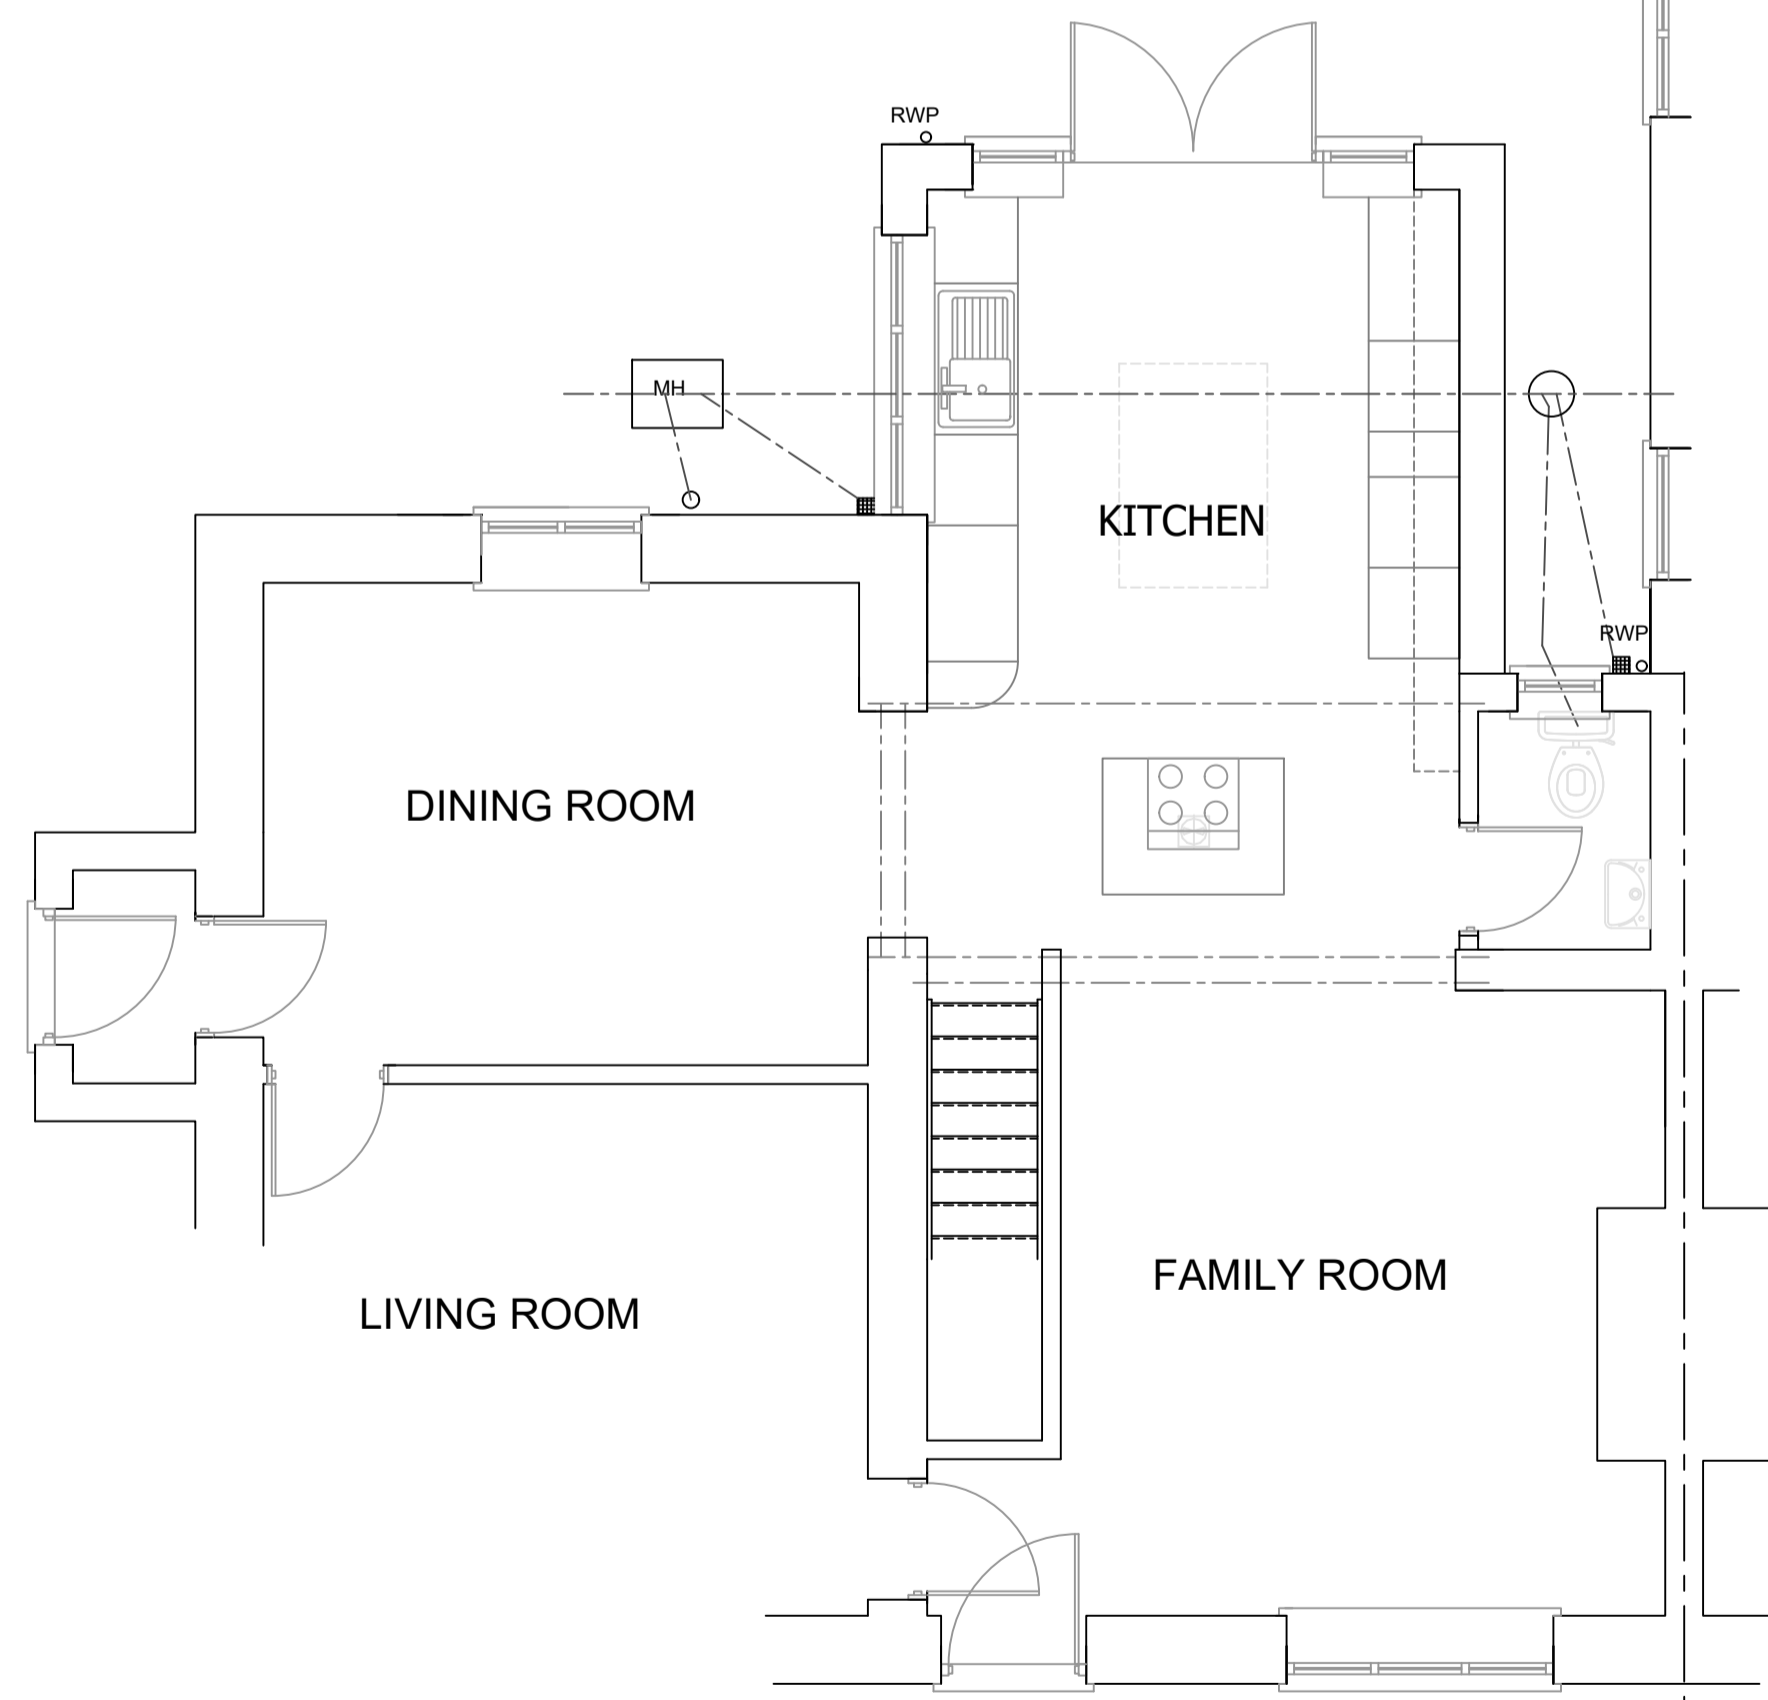



EXISTING GROUND FLOOR PLAN

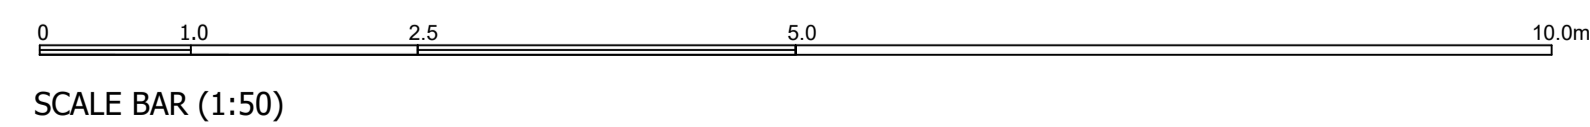


No. 20 SYWELL




SITE PLAN 1:500

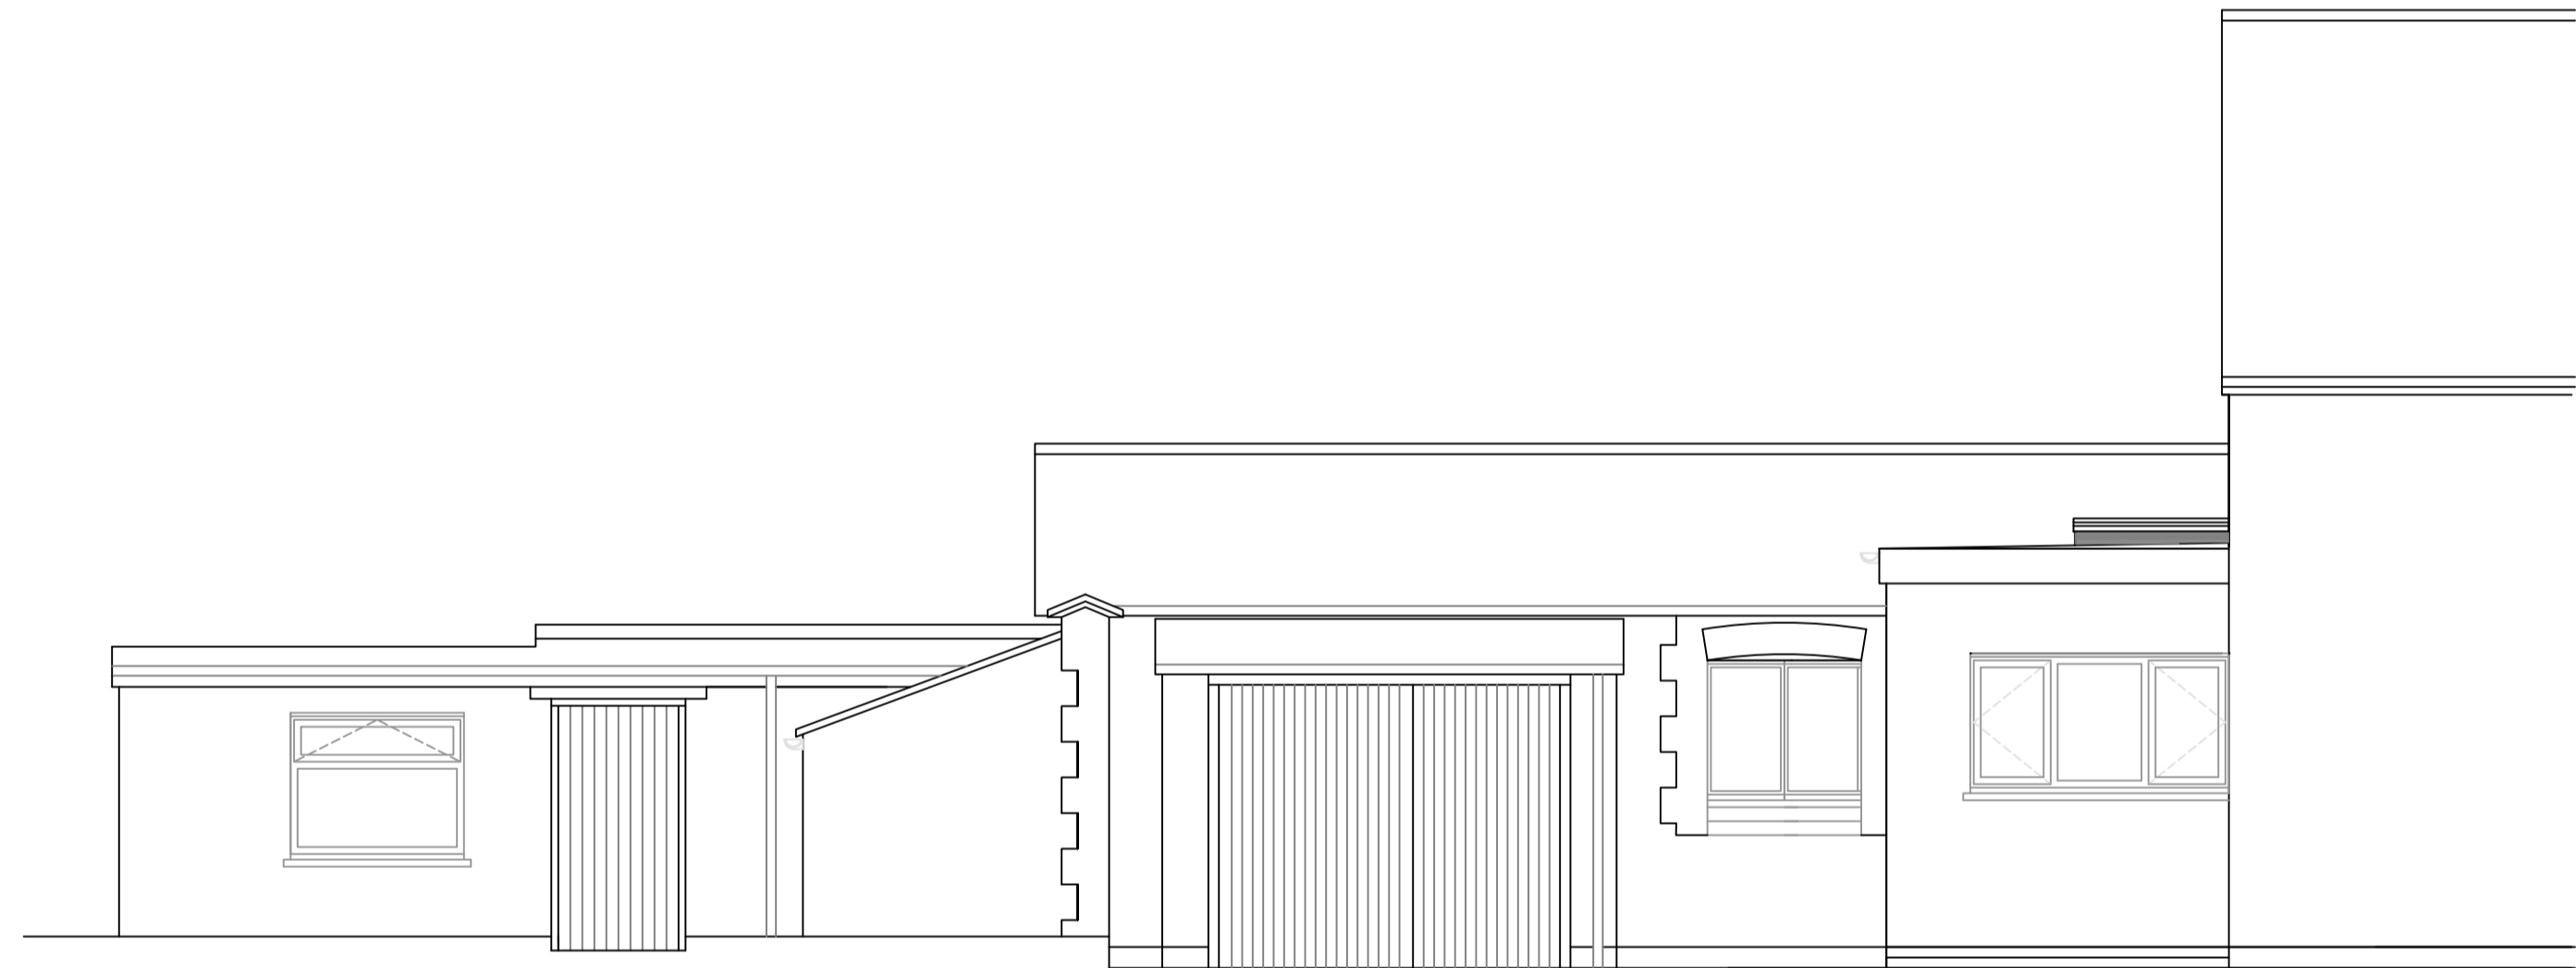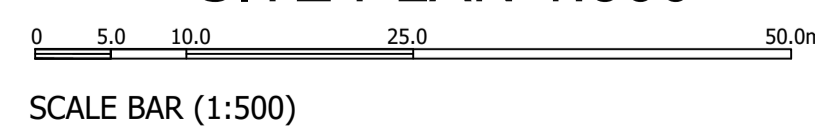

EXISTING SIDE ELEVATION

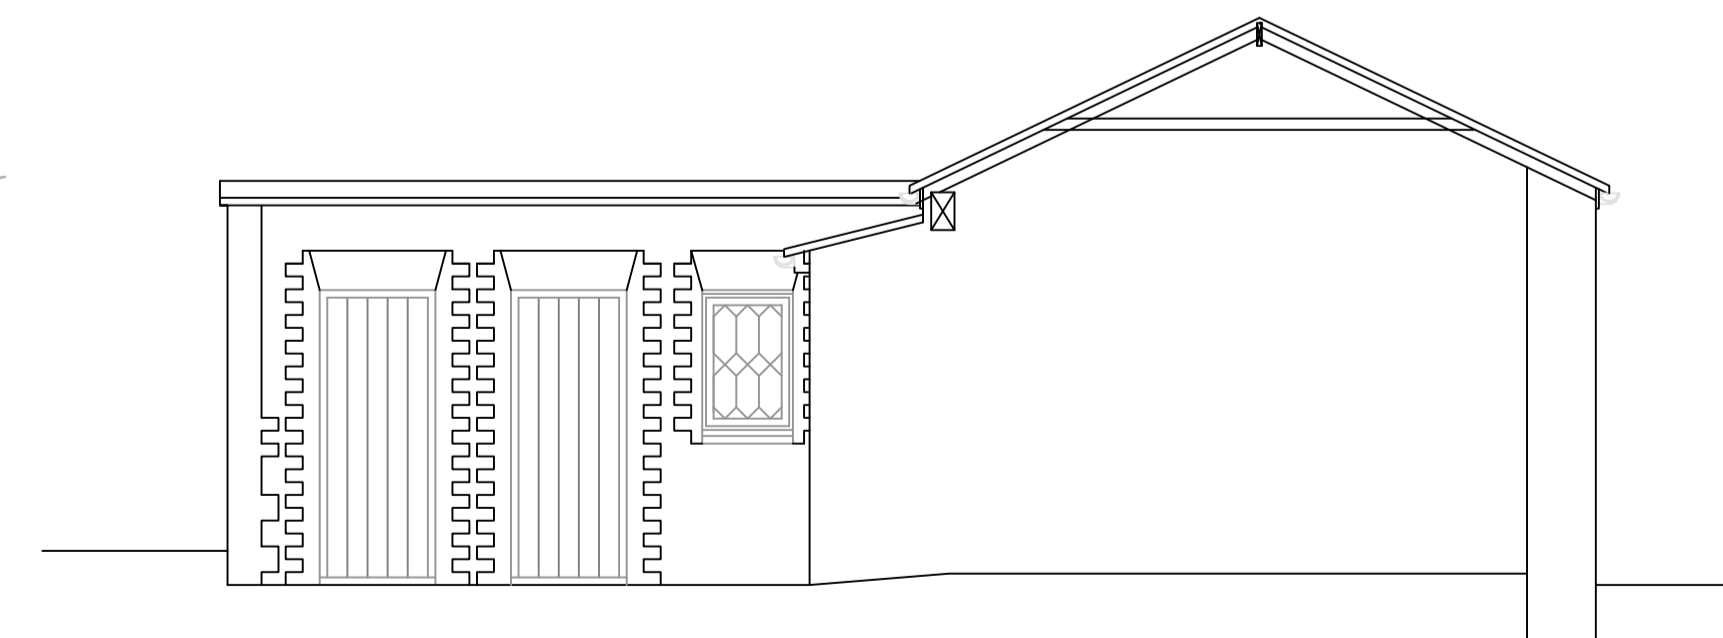

EXISTING FRONT ELEVATION (OUTBUILDING)

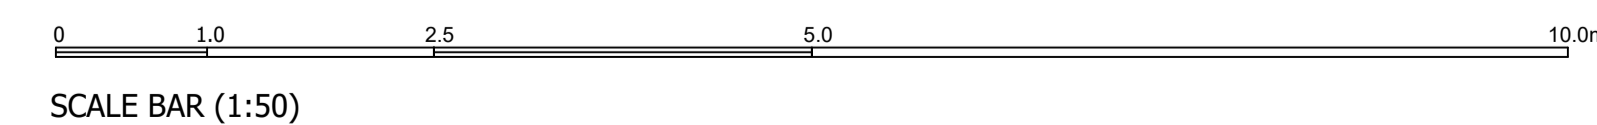

PROPOSED ALTERATIONS TO  
OUTBUILDINGS & DETACHED GARAGE

18 SYWELL VILLAGE  
NORTHAMPTON  
NN6 0BQ

FOR : MALCOLM WARD

Philip Corbett Architectural Design Service  
6 Carrington Gardens  
Wakes Meadow  
Northampton  
NN3 9UL  
Tel: (01604) 784321 Mob: 07740 405289  
E Mail: philcorbett@btinternet.com

SCALE 1:50  
(When printed at A1)

DRAWING NUMBER: 23/036/01

EXISTING FLOOR PLANS  
AND ELEVATIONS

DATE: Nov 2023