



All dimensions must be checked on site and not scaled from this drawing
 © copyright


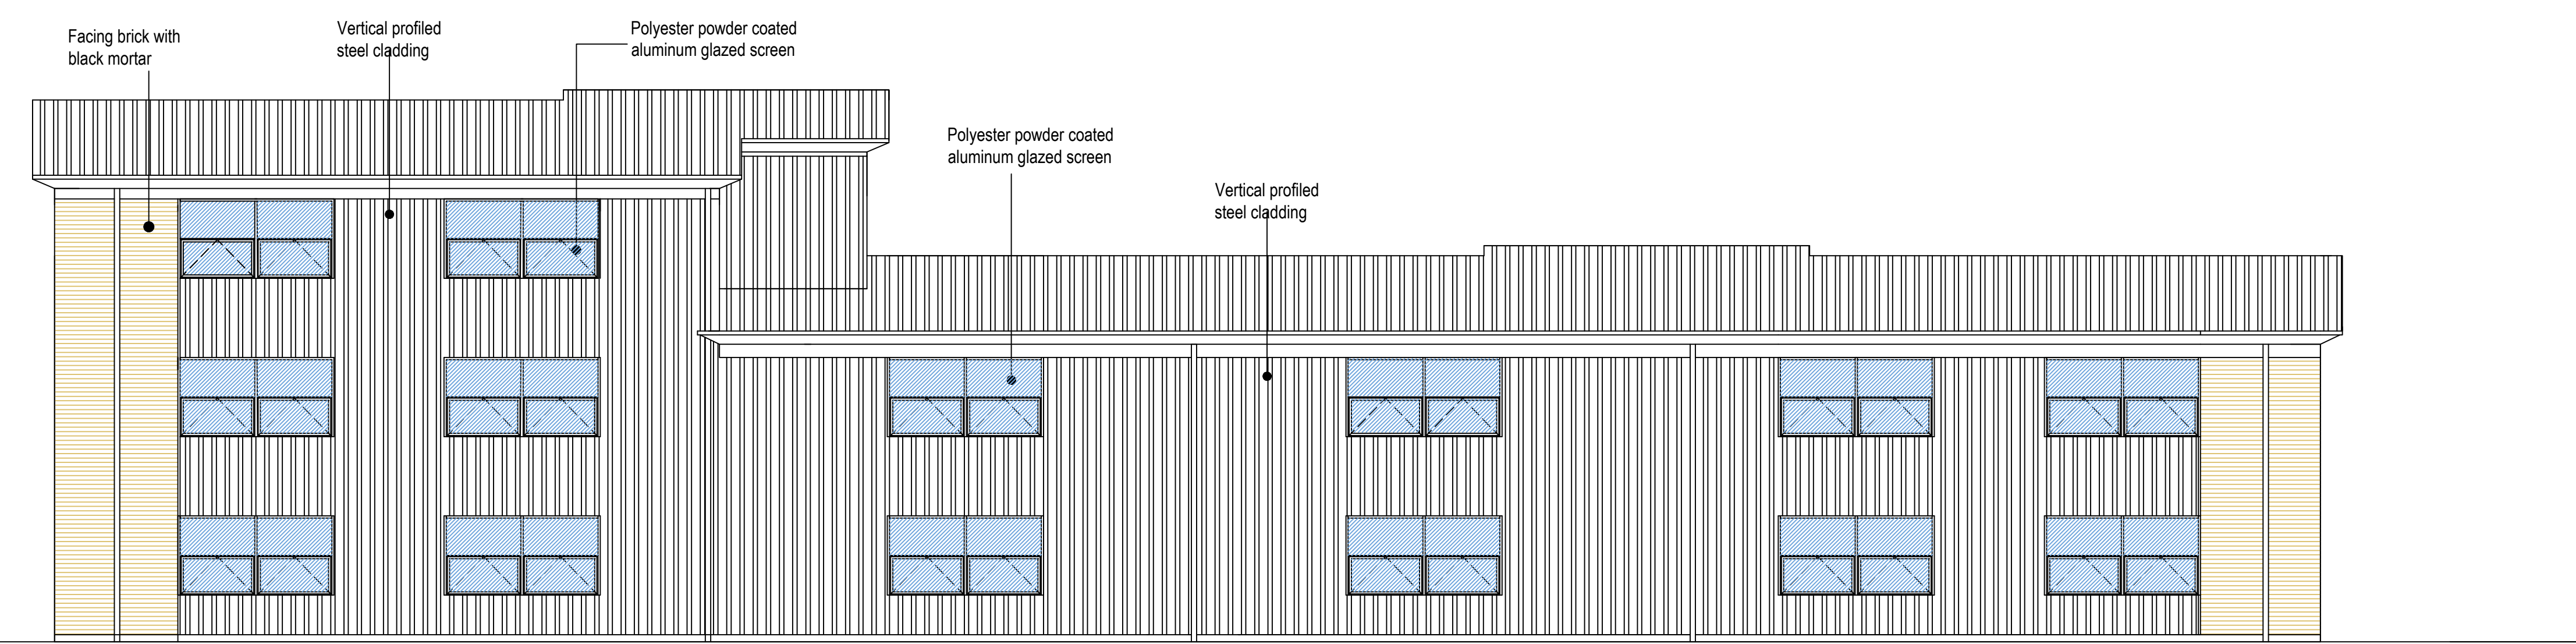


Existing South East Elevation

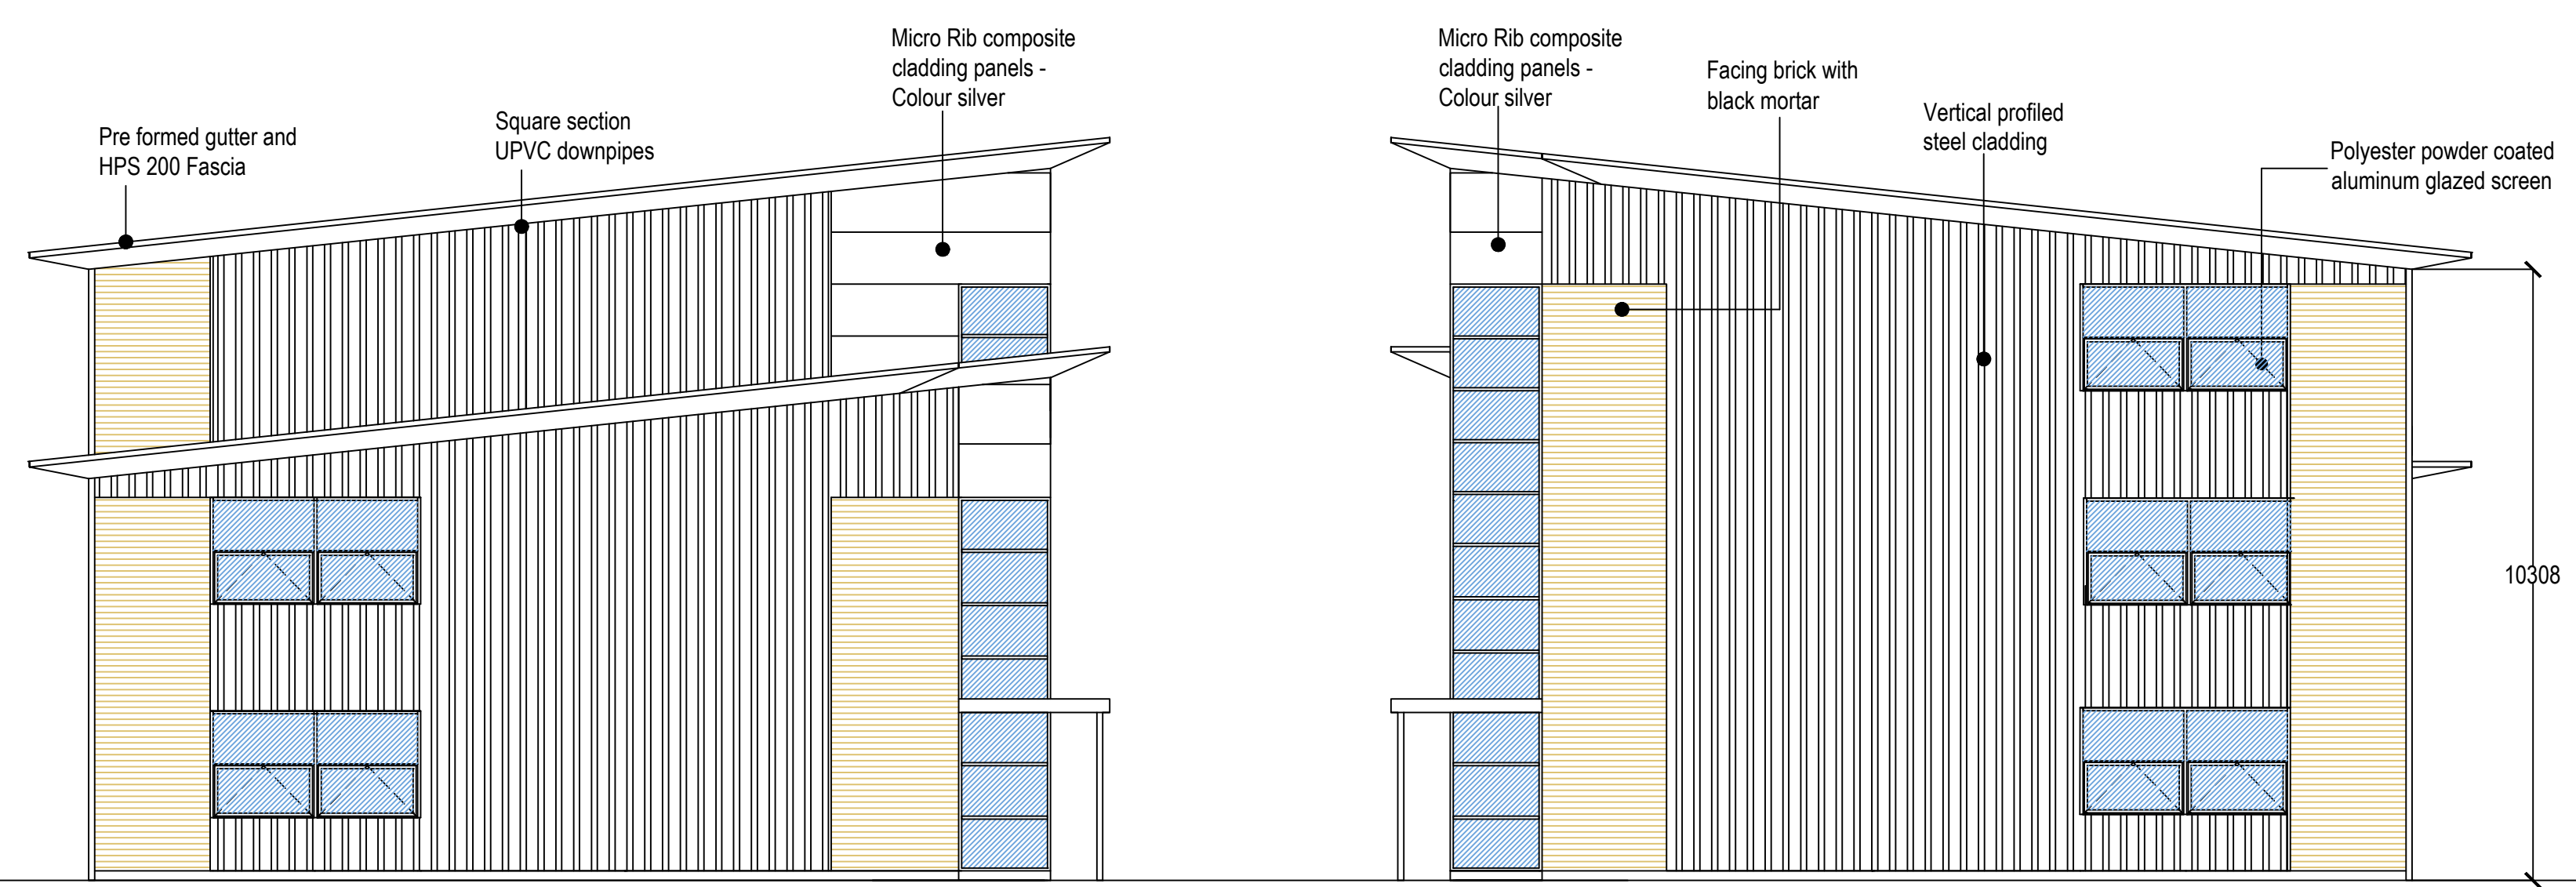

Existing North East Elevation

Existing South West Elevation

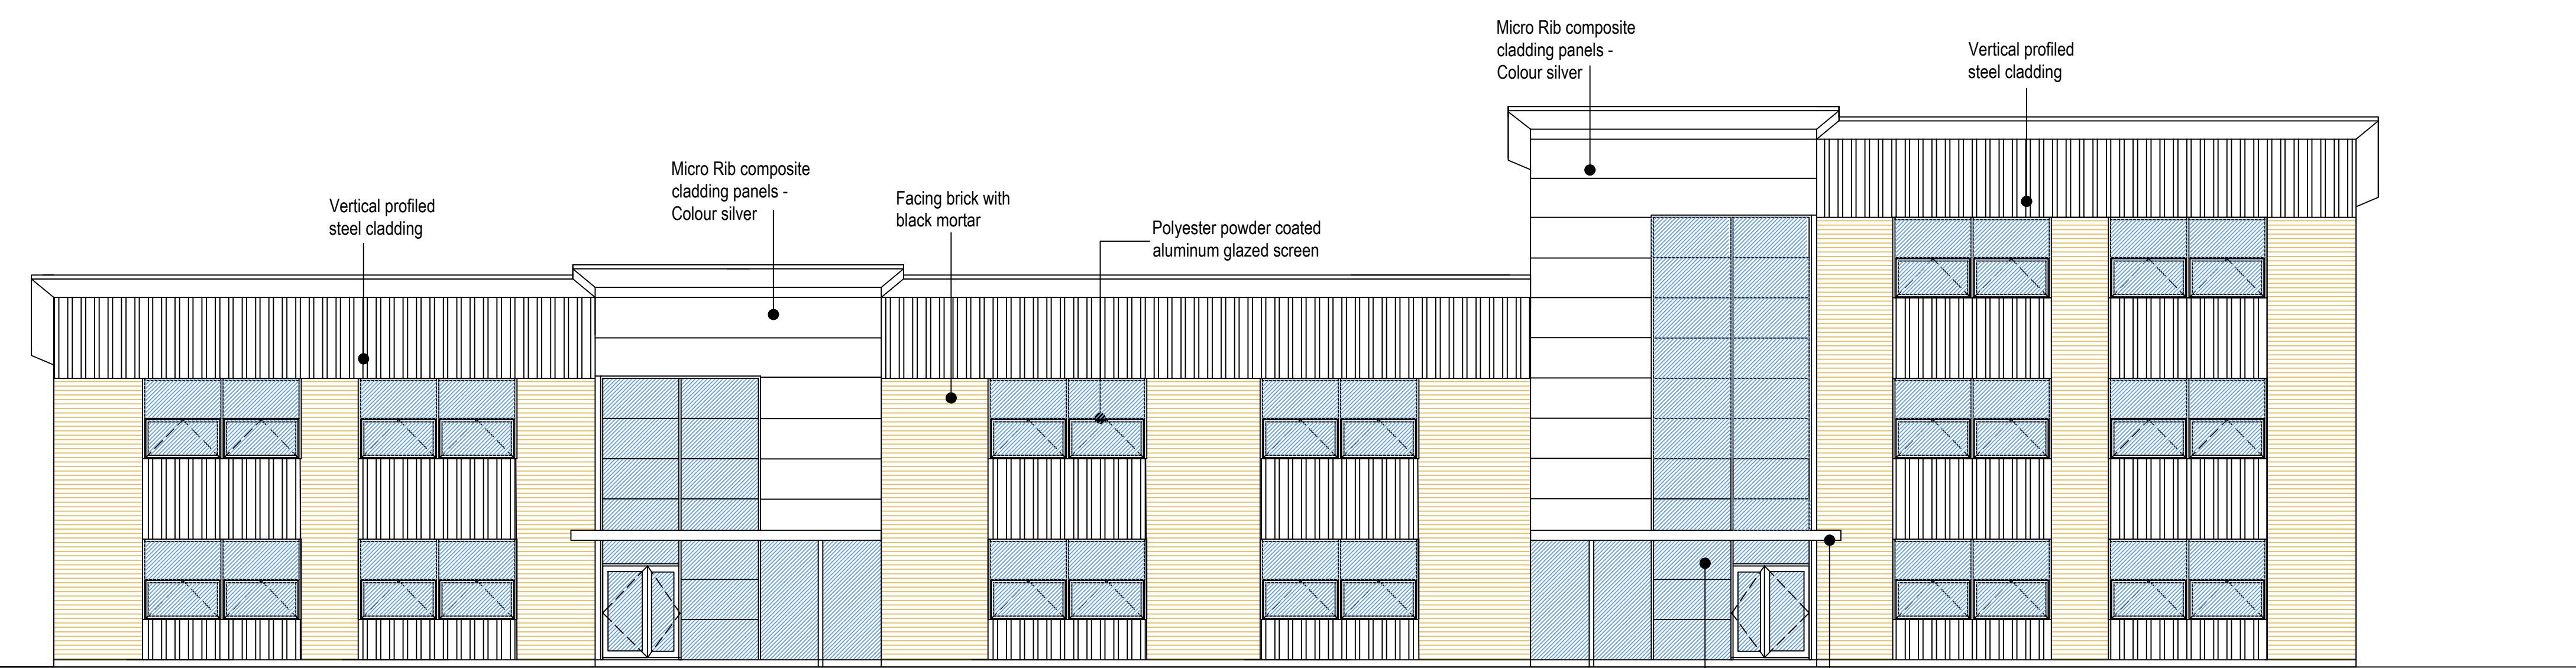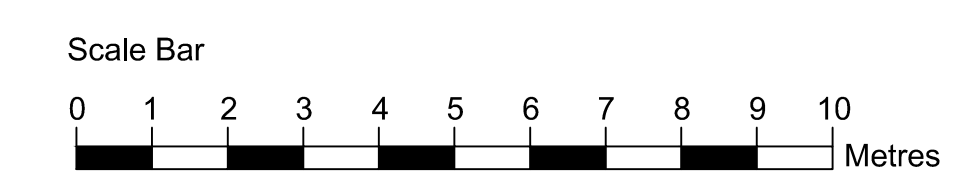

Existing North West Elevation

A	08.01.2024	Elevations amended
	Date	Revisions

piercy design

Architects ■ Designers ■ Project Managers ■ Planning Supervisors

Quaker Meeting Rooms
 4 Piercy Street, Hull
 East Yorkshire
 HU2 8HH

Telephone: 01482 326415
 Fax: 01482 218001
 E-mail: user@piercydesign.co.uk

Client
Waulby Associates Ltd

Job Title
**Proposed Starter Offices,
 Beck View Road, Beverley**

Drawing Title
Proposed Elevations

Status
Planning

Date
Aug 2022 Scale
1:100 @ A1

Drawn
H.P. Checked Approved

Drg No.
2022-29/P02 Rev.
A