

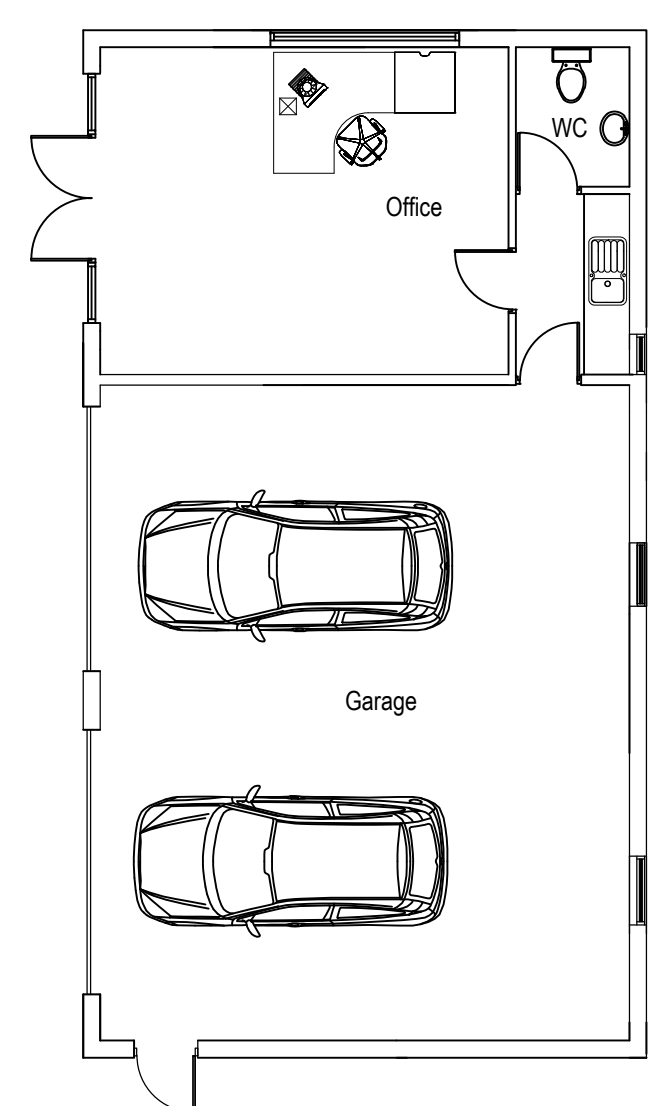



All dimensions must be checked on site and not scaled from this drawing  
 © copyright

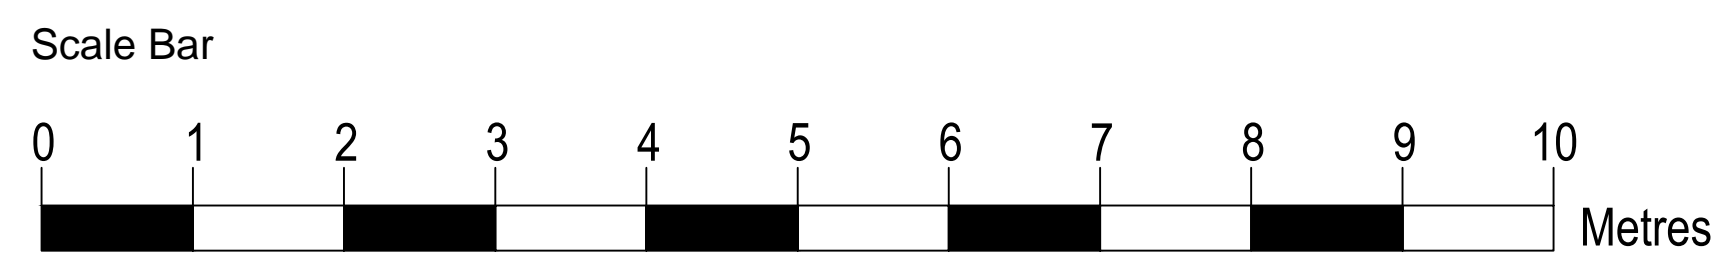


Floor Layout Plan

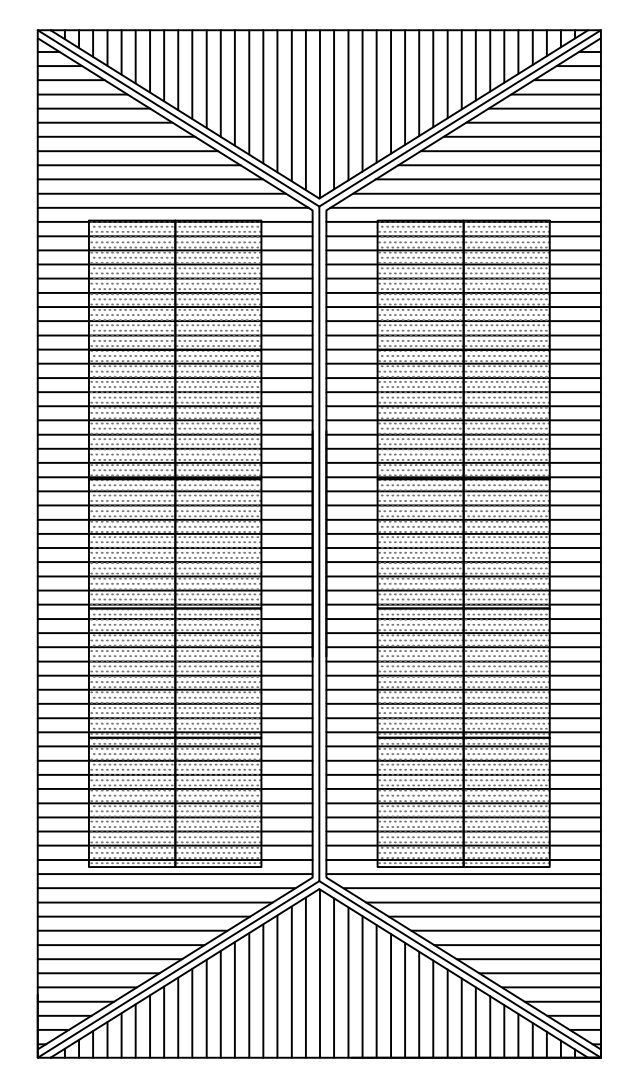


Proposed Roof Layout Plan

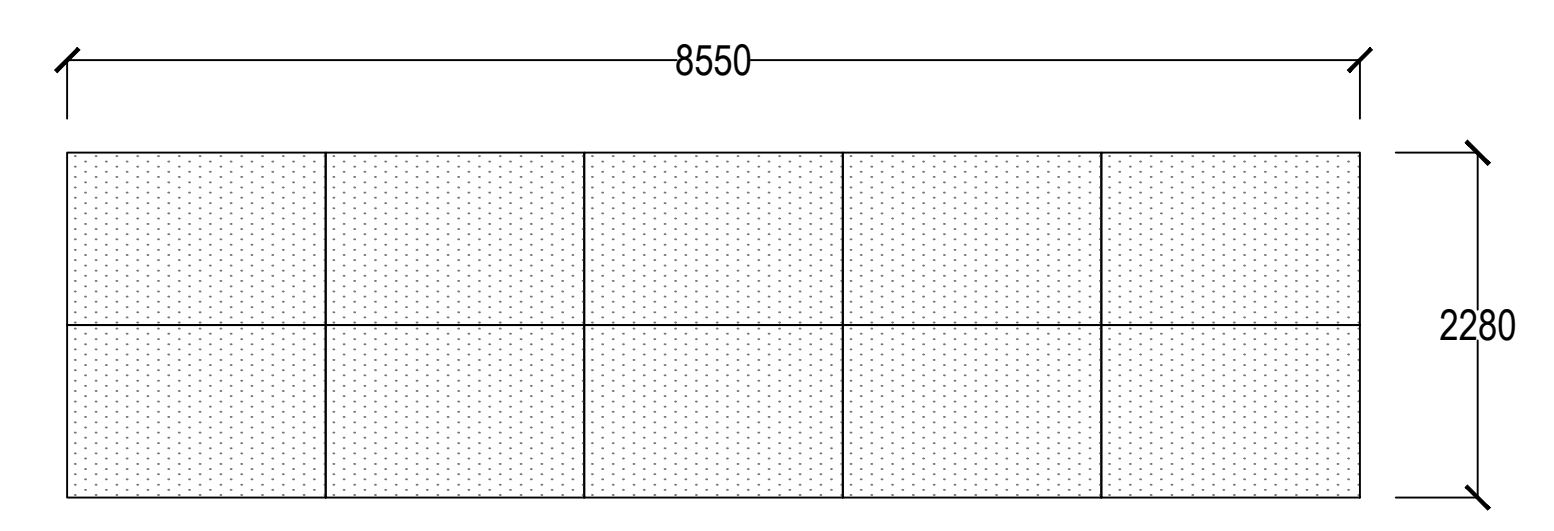


Proposed Large Scale Plan

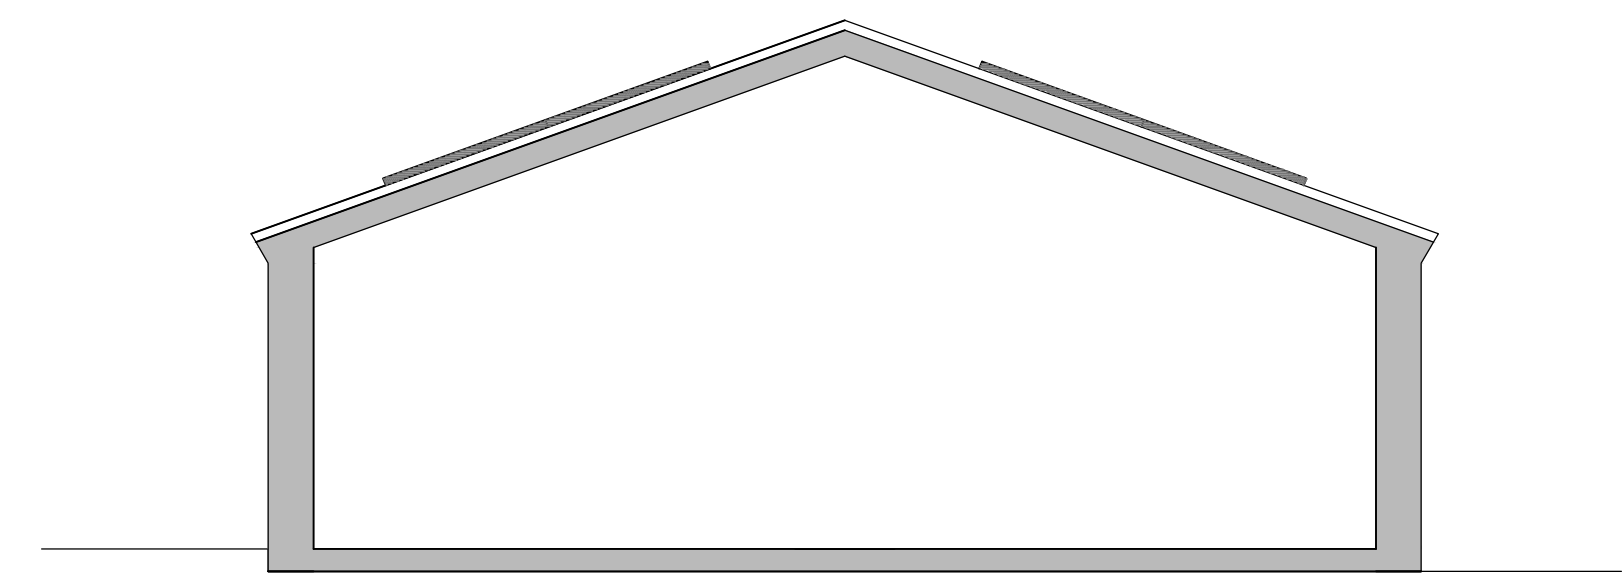


Proposed Section

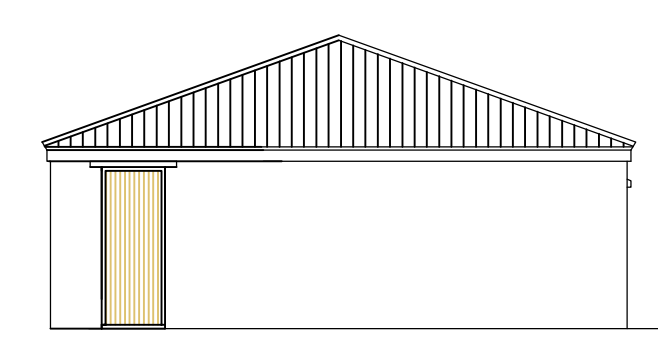


Existing Side Elevation

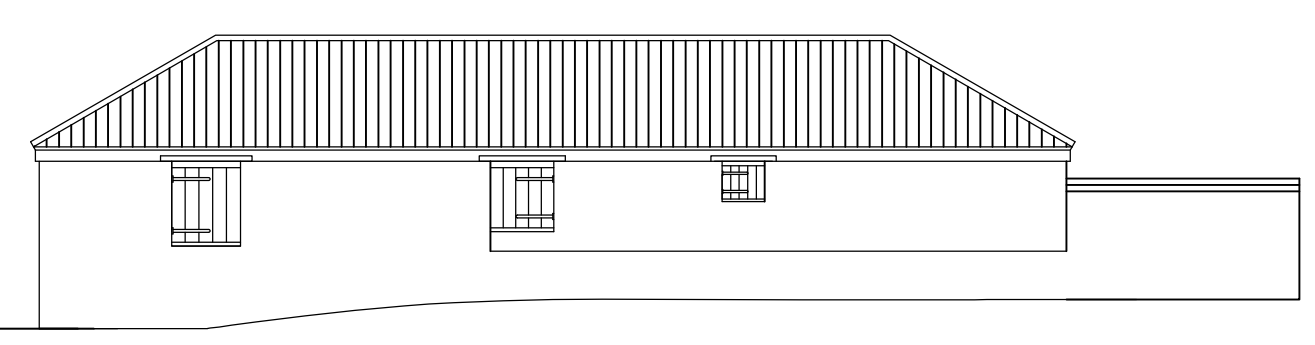


Existing Front Elevation

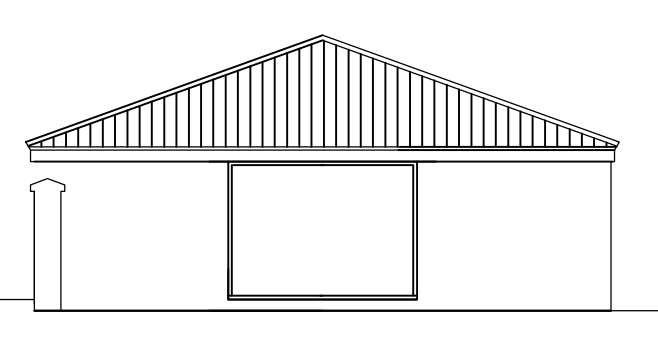


Existing Side Elevation

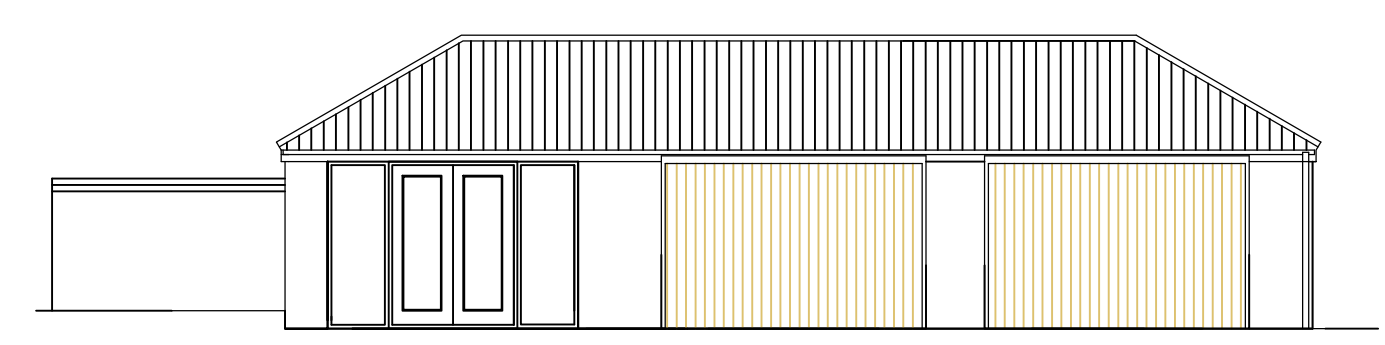


Existing Rear Elevation

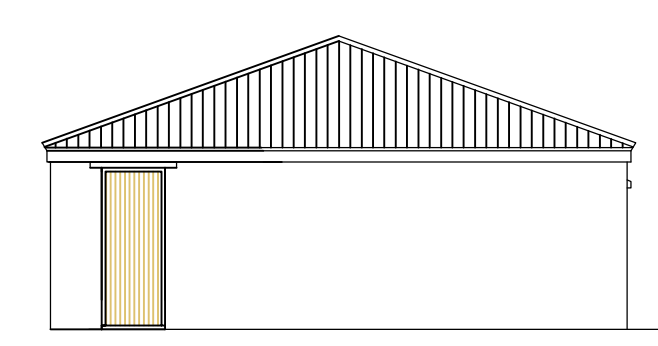


Proposed Side Elevation

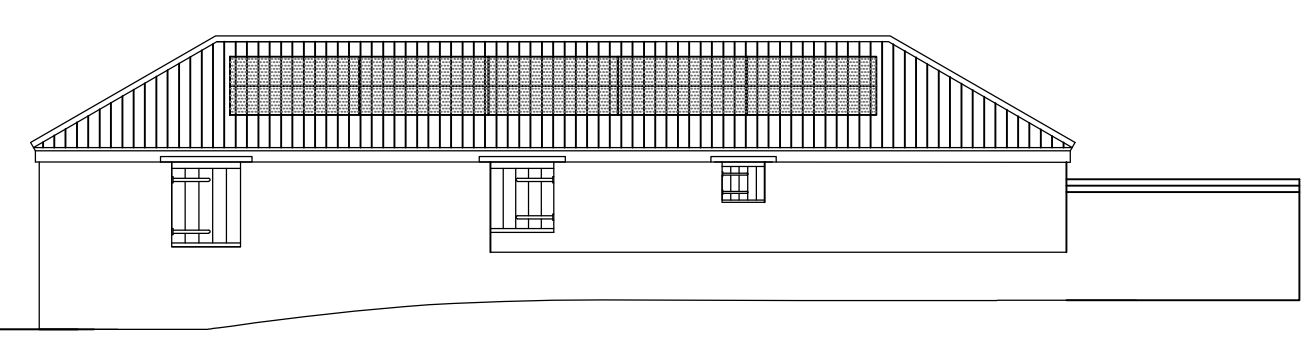


Proposed Front Elevation

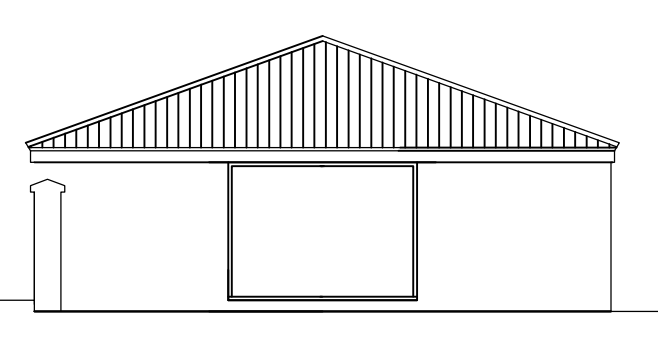

Proposed Side Elevation

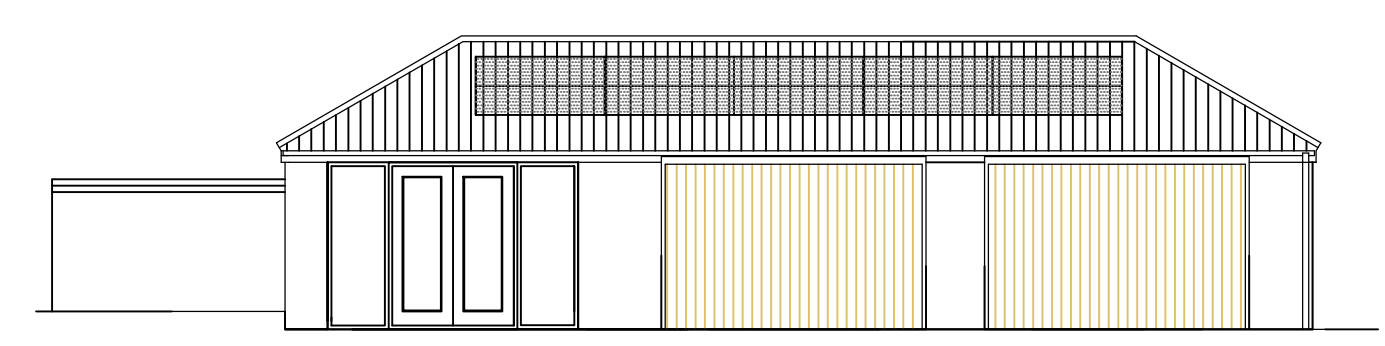

Proposed Rear Elevation

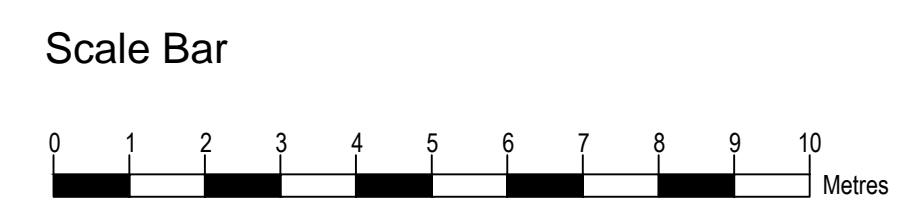

Date	Revisions

**piercy design**

Architects ■ Designers ■ Project Managers ■ Planning Supervisors

Quaker Meeting Rooms  
 4 Piercy Street, Hull  
 East Yorkshire  
 HU2 8JH

Telephone: 01482 326415  
 Fax: 01482 218001  
 E-mail: user@piercydesign.co.uk

Client  
**Mr and Mrs Allon**

Job Title  
**Proposed Solar Panels to Existing Office & Garage, 'The Shrubberies', Croft Street, Great Hatfield**

Drawing Title  
**Existing and Proposed Elevations**

Status  
**Planning**

Date **Jan 2024** Scale **1:100 @ A1**

Drawn **H.P.** Checked Approved

Dwg No. **2017-20/SP 01** Rev.