



All dimensions must be checked on site and not scaled from this drawing
 © copyright

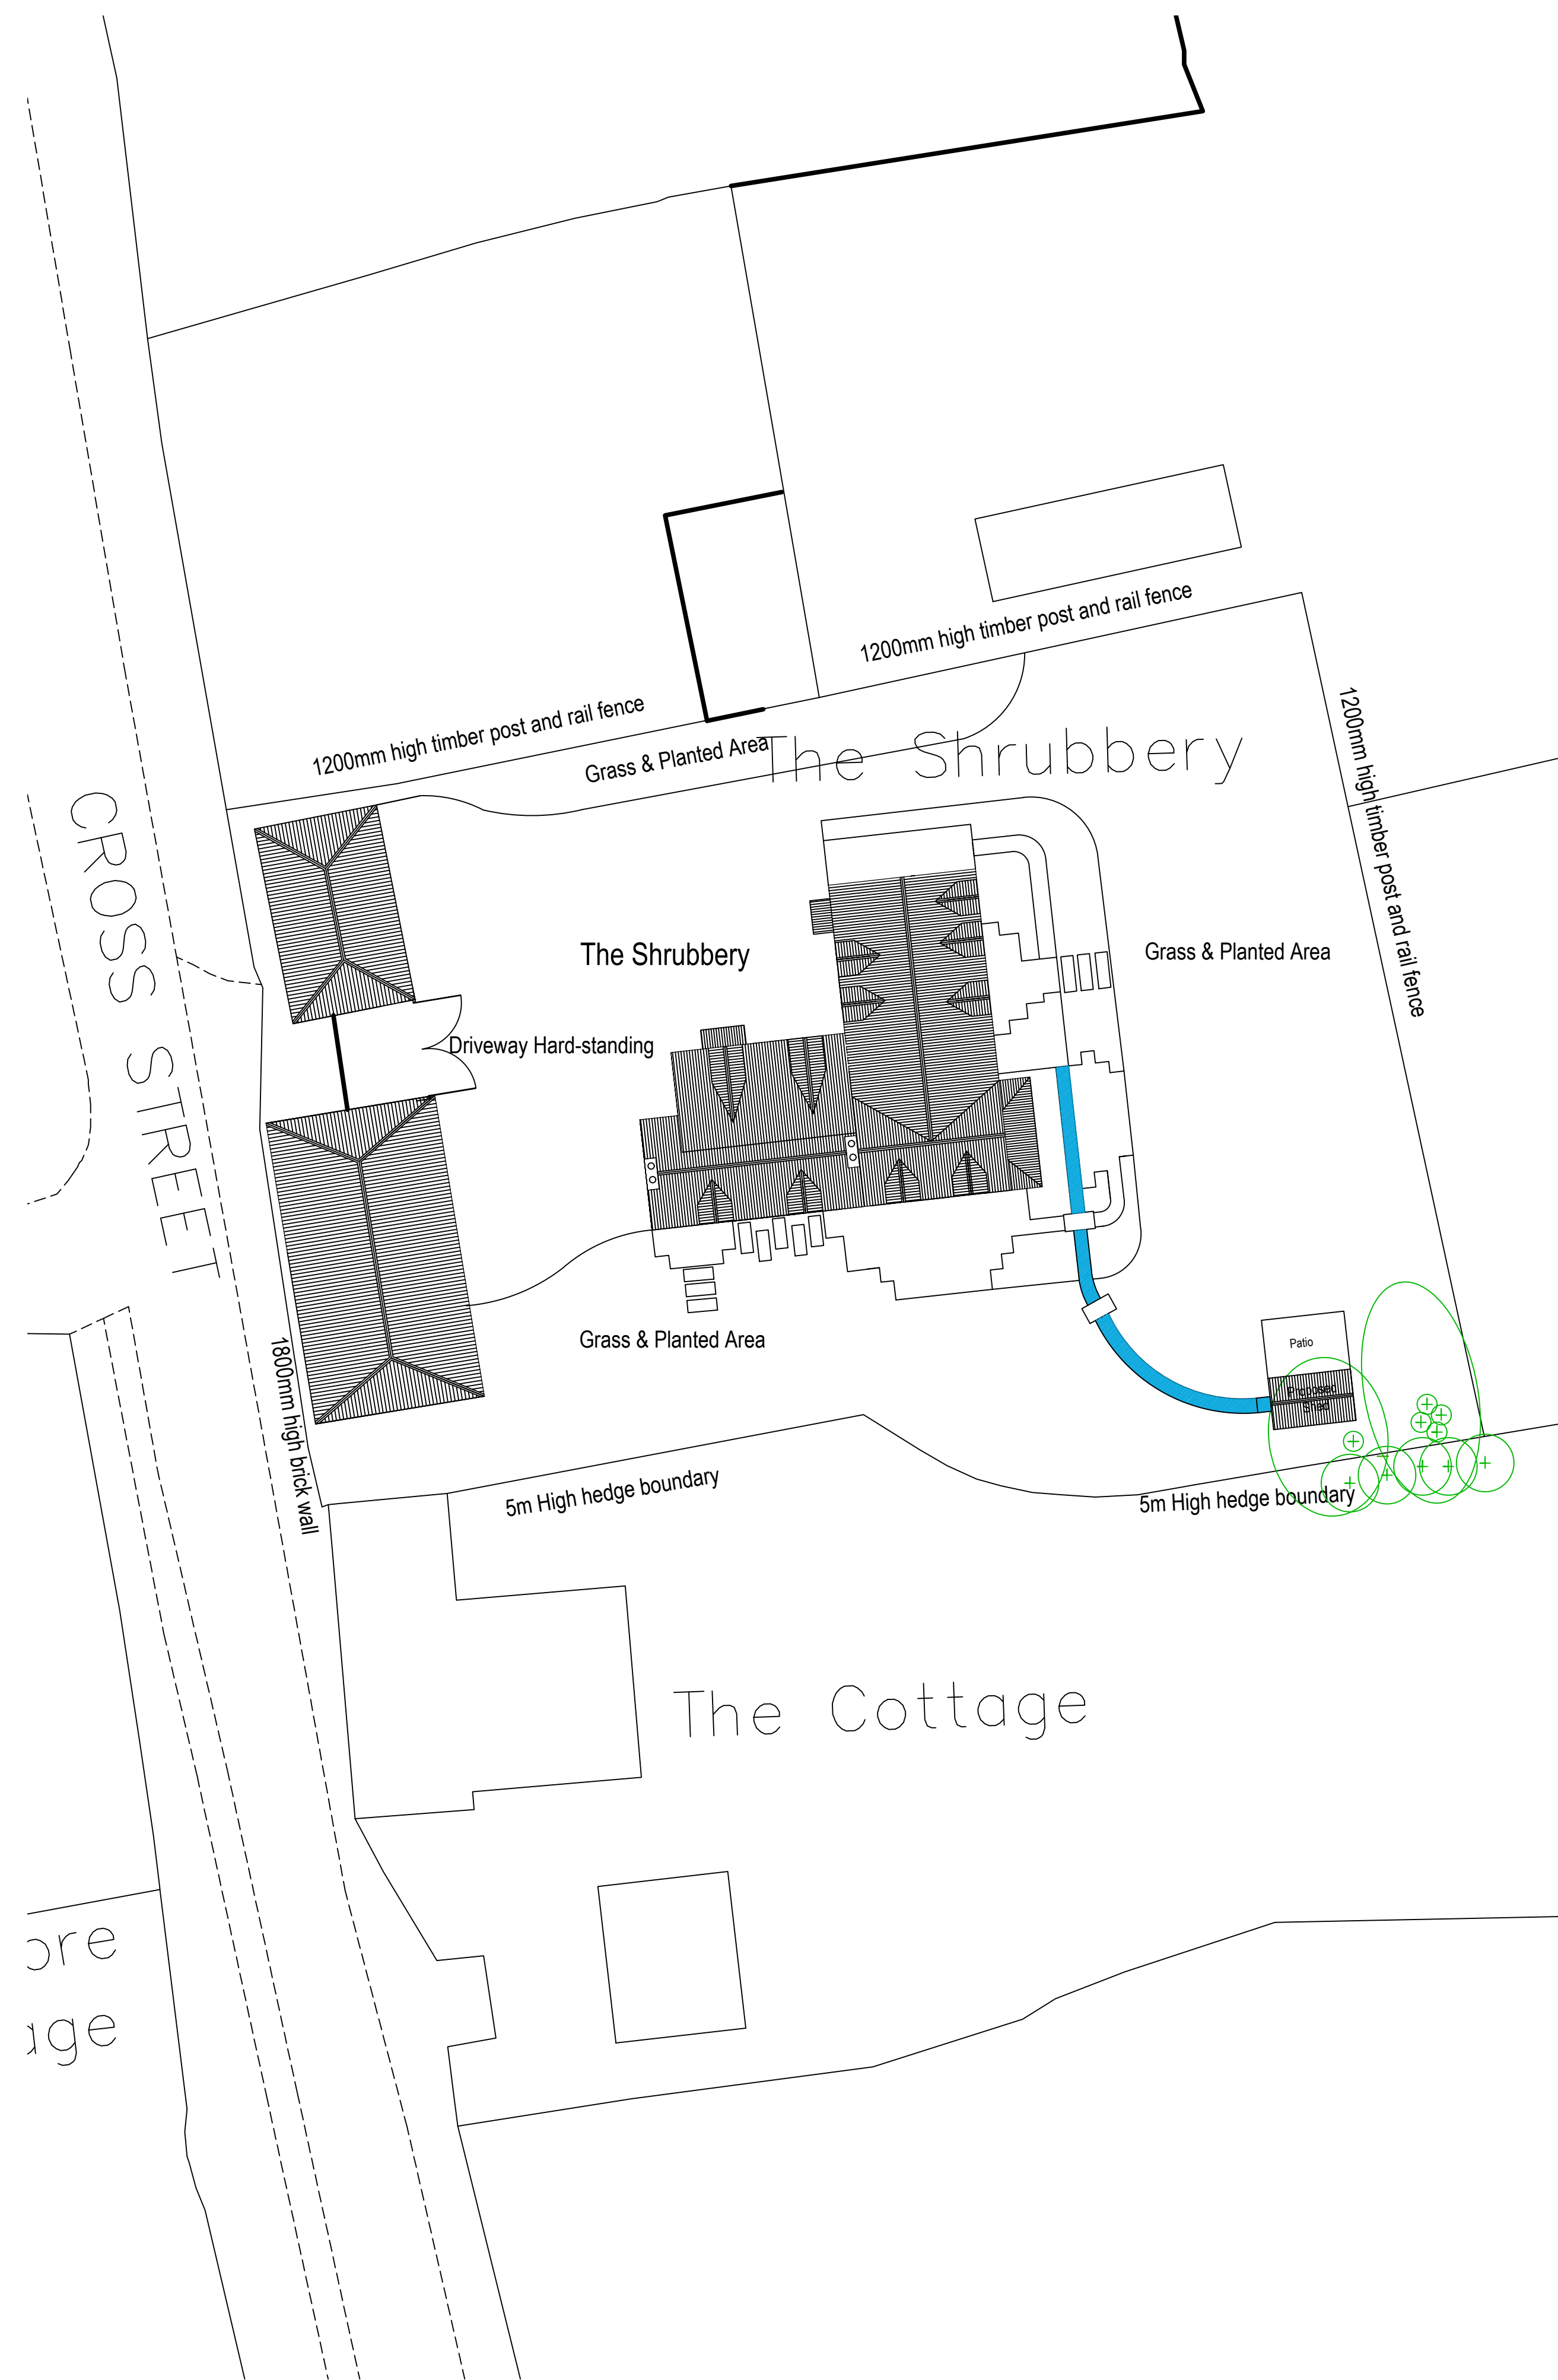

Existing Roof Plan 1:200

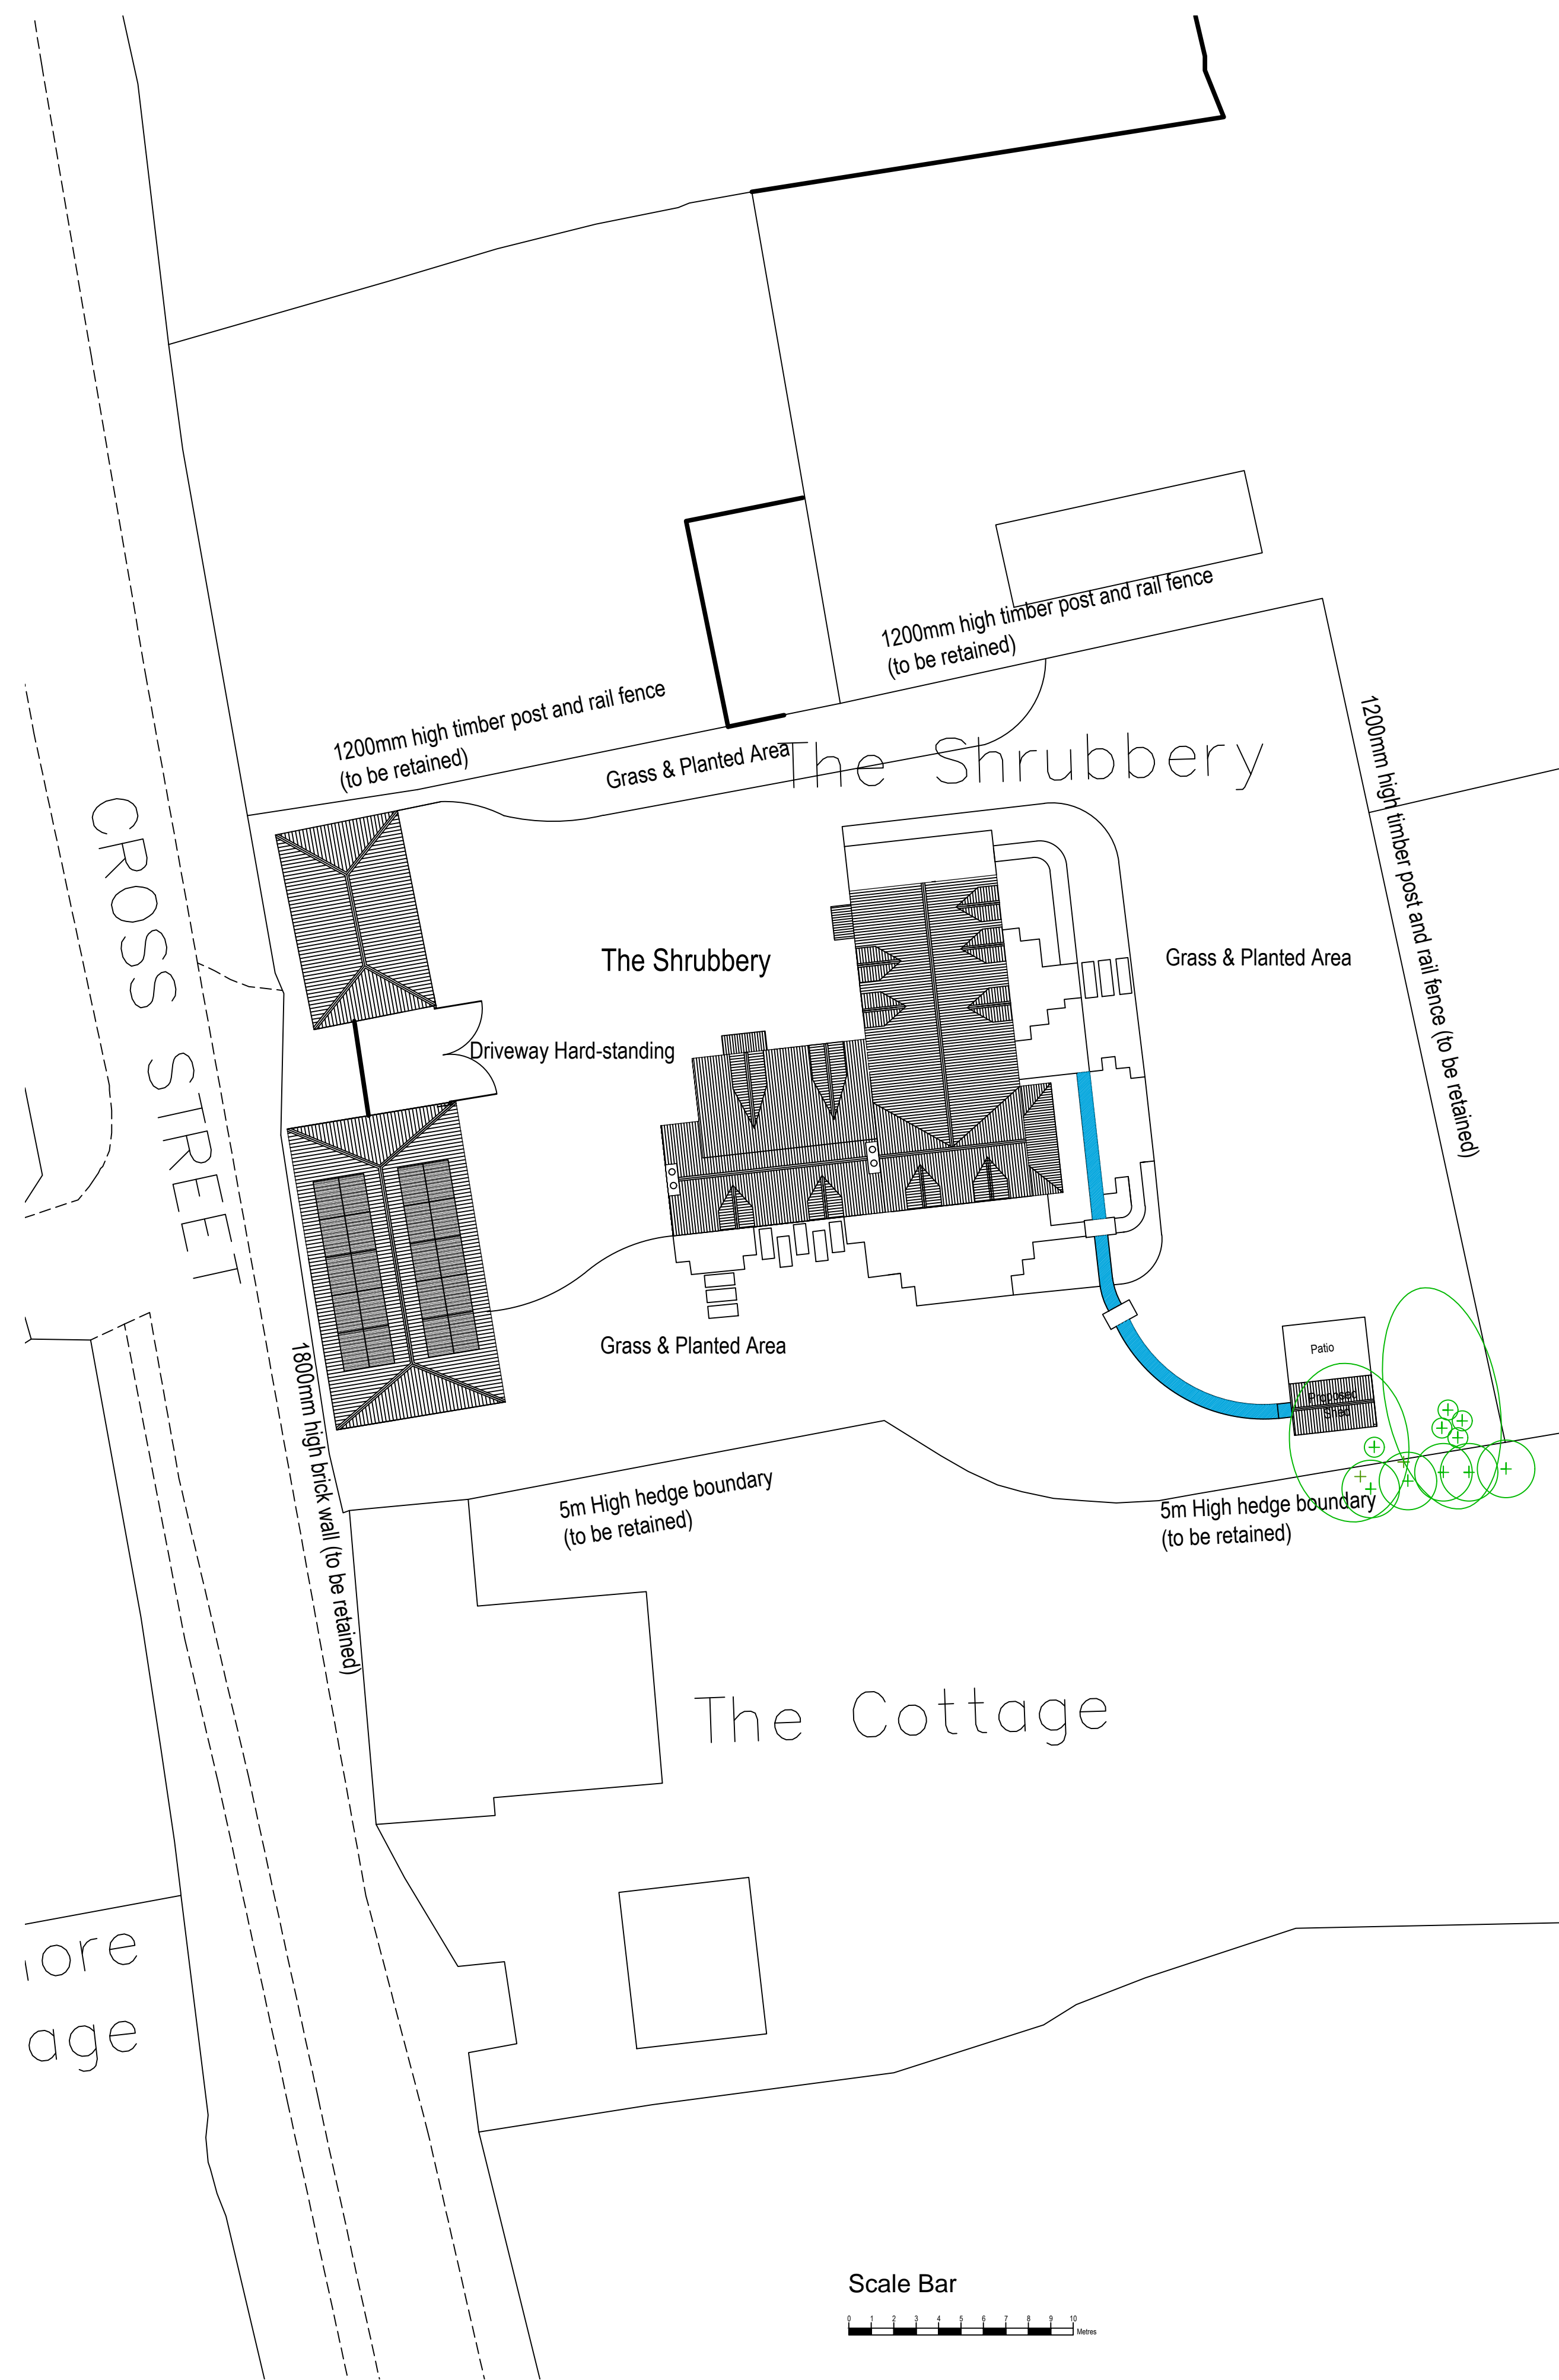

Proposed Roof Plan 1:200



Date	Revisions
A 30.10.17	Amendments to boundary treatments

piercy design

Architects ■ Designers ■ Project Managers ■ Planning Supervisors

Quaker Meeting Rooms
 4 Piercy Street, Hull
 East Yorkshire
 HU2 8JH

Telephone: 01482 326415
 Fax: 01482 218001
 E-mail: user@piercydesign.co.uk

Client
Mr and Mrs Allon

Job Title
Proposed Solar Panels to Existing Office and Garage, 'The Shrubberies', Croft Street, Great Hatfield

Drawing Title
Existing & Proposed Site Layout/Roof Plans

Status
Planning

Date
Jan 2024

Scale
1:200 @ A1

Drawn
H.P.

Checked

Approved

Drg No.
2017-20/SP 02

Rev.