

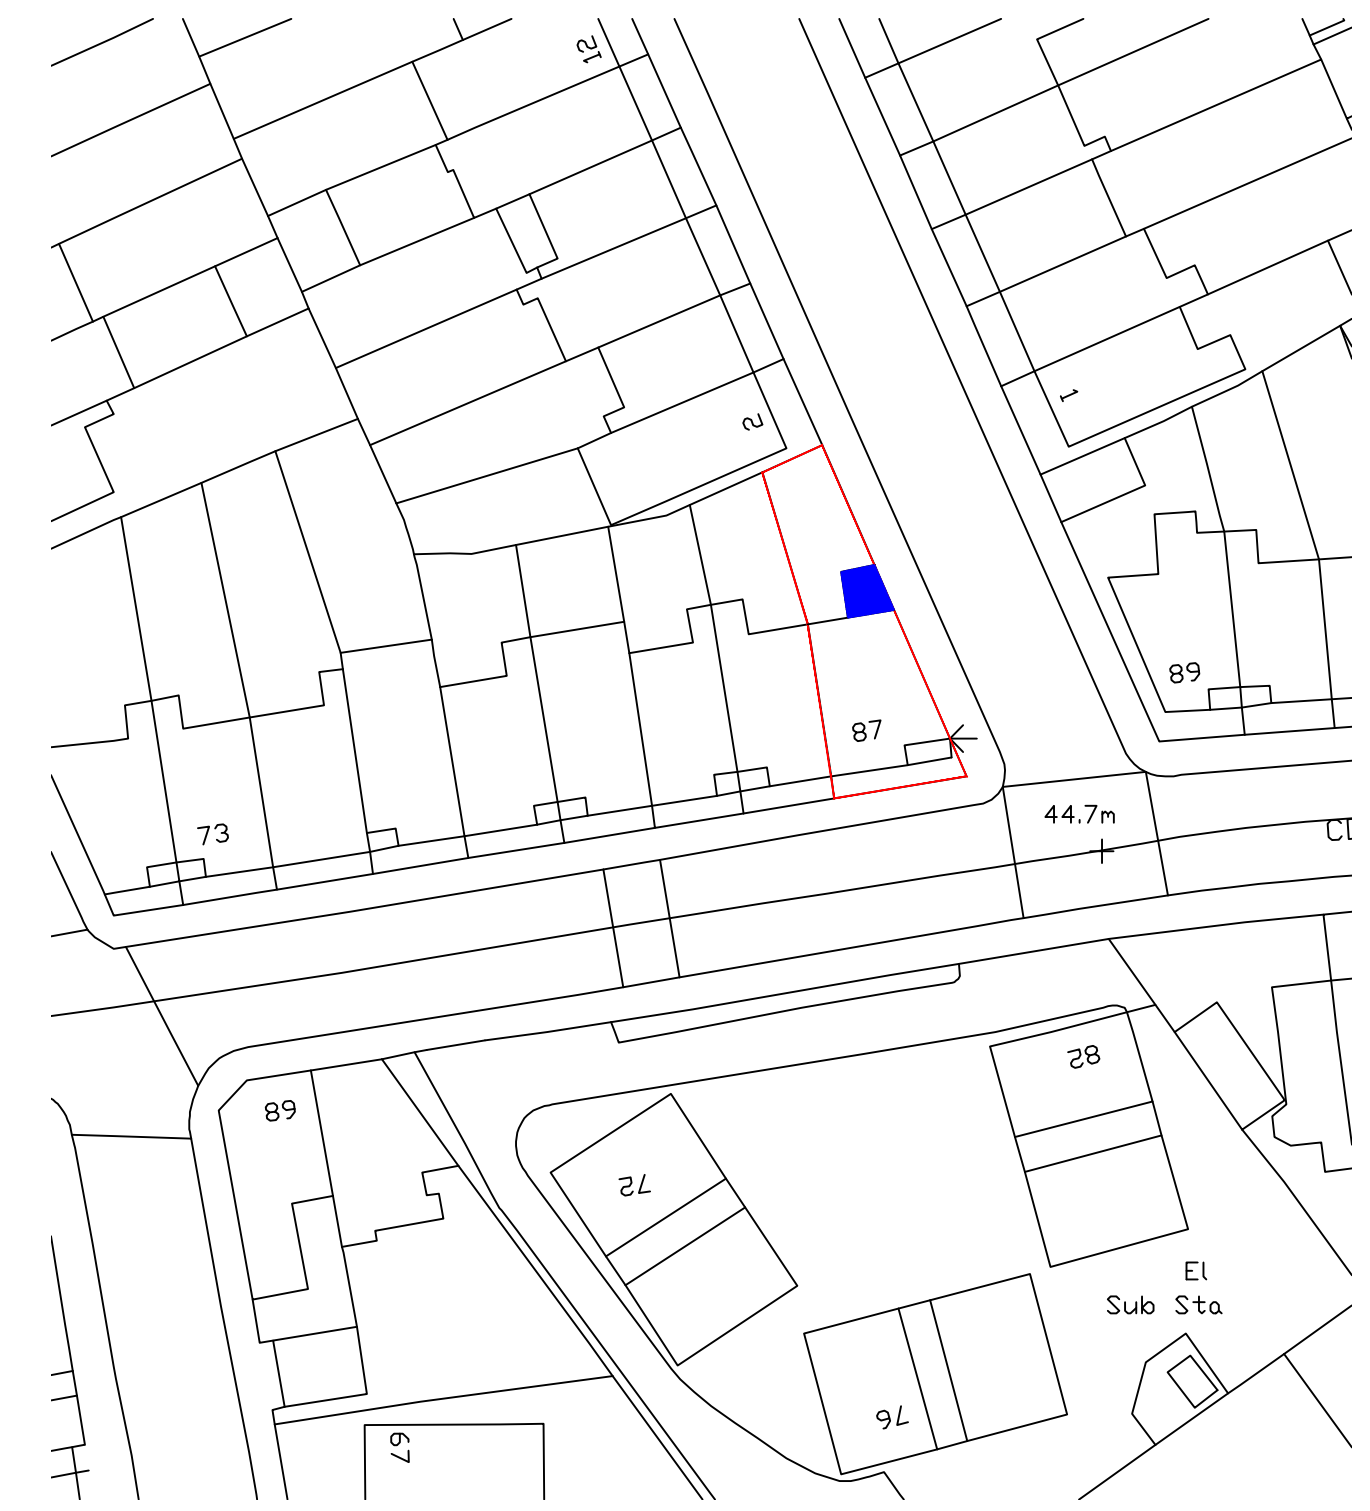



Location Plan
1:1250

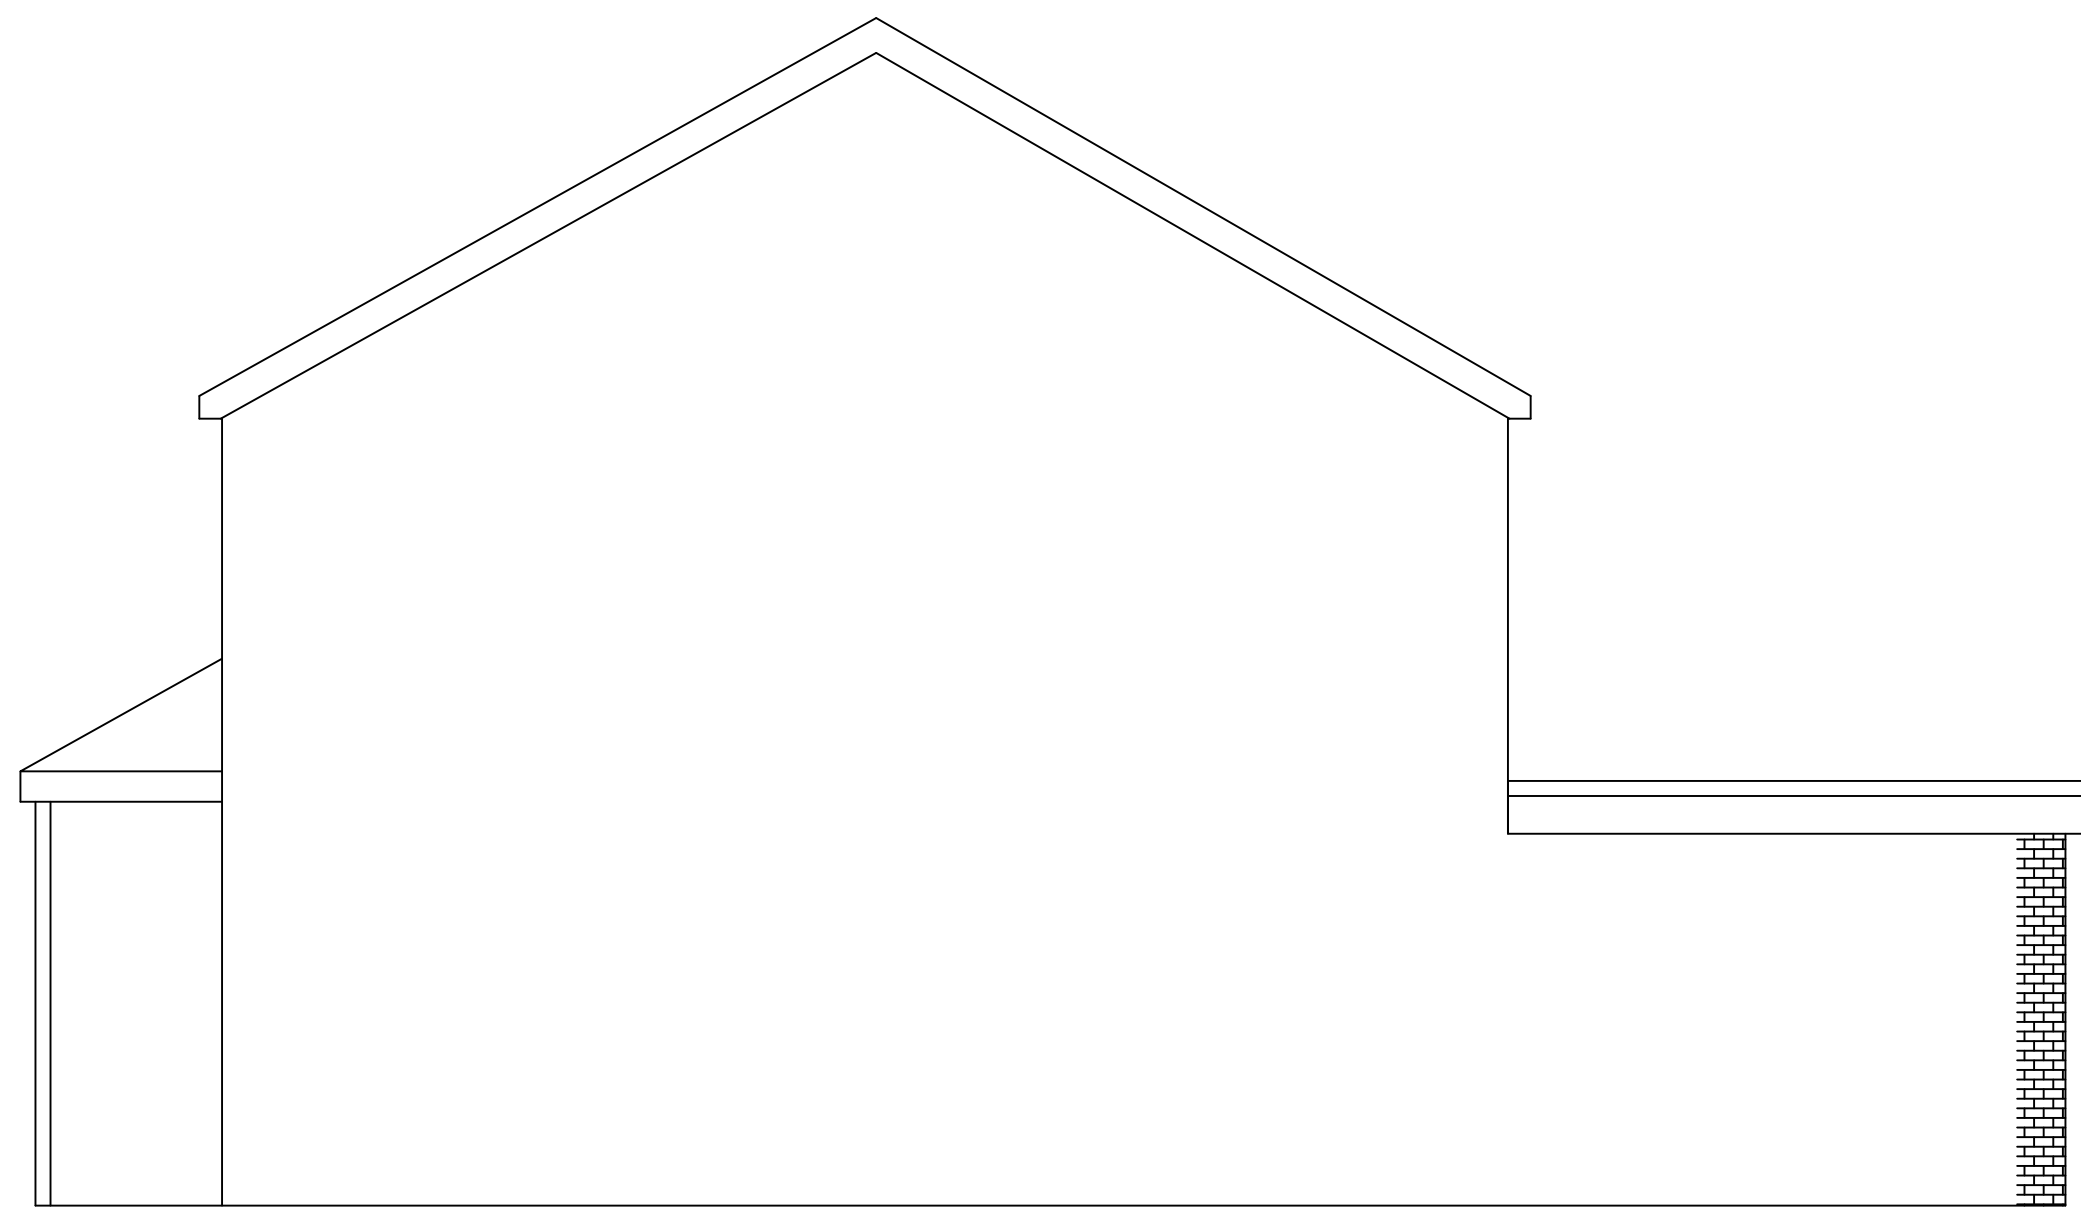


Block Plan
1:500

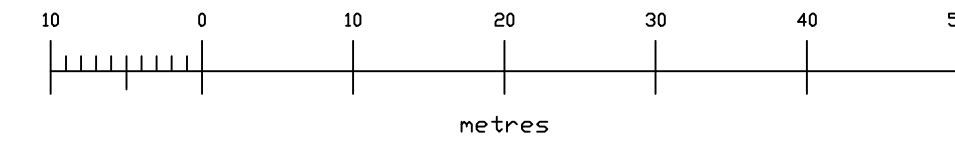

Proposed Right Hand Elevation

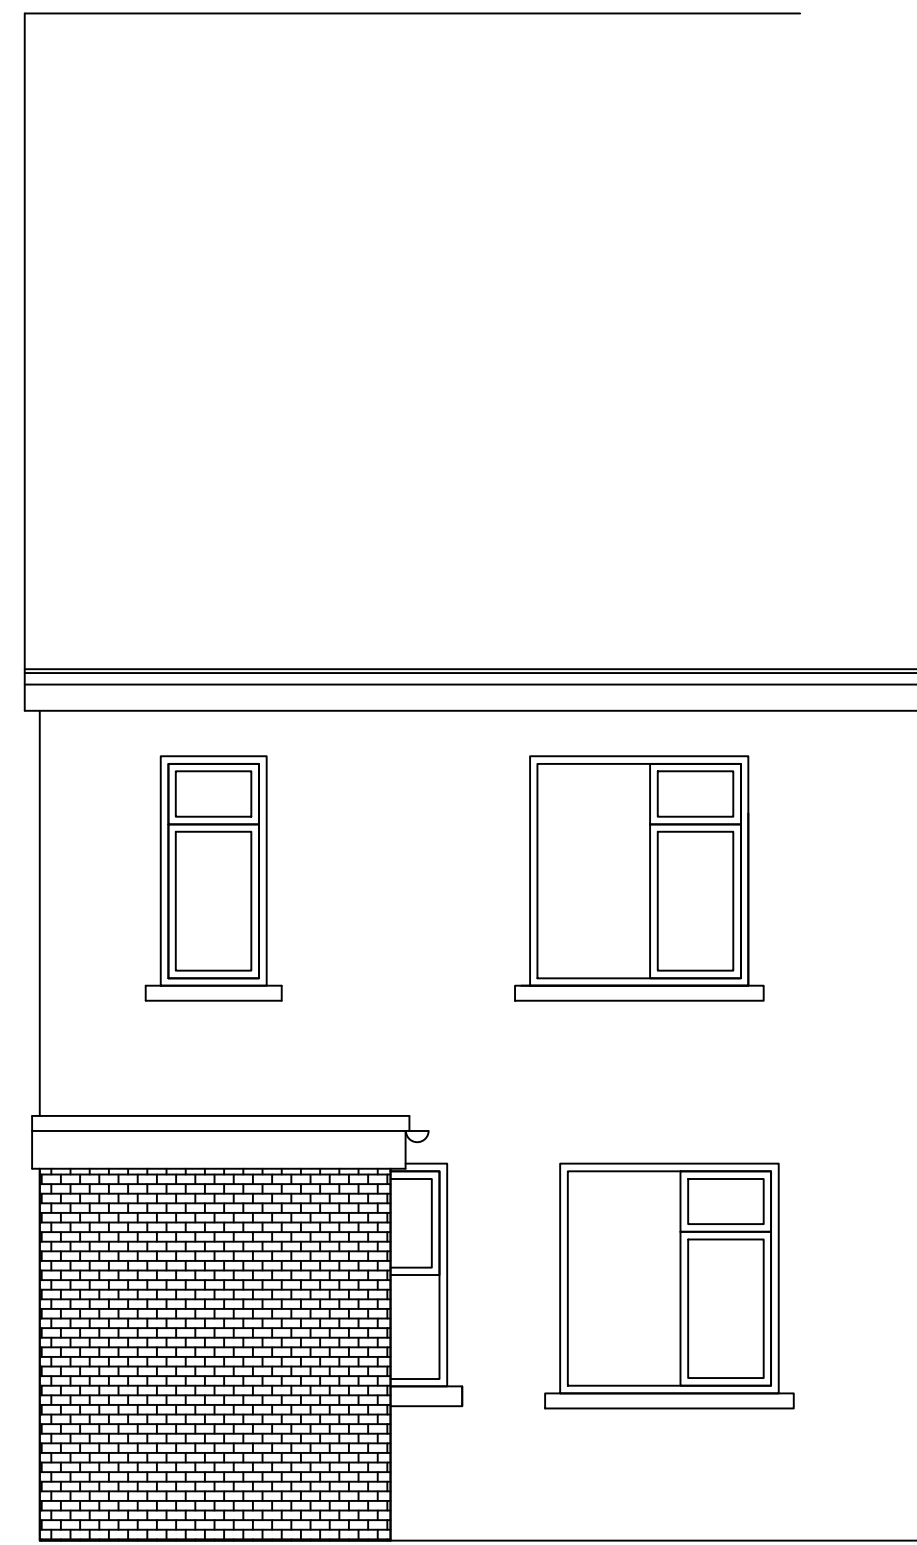

Proposed Rear Elevation

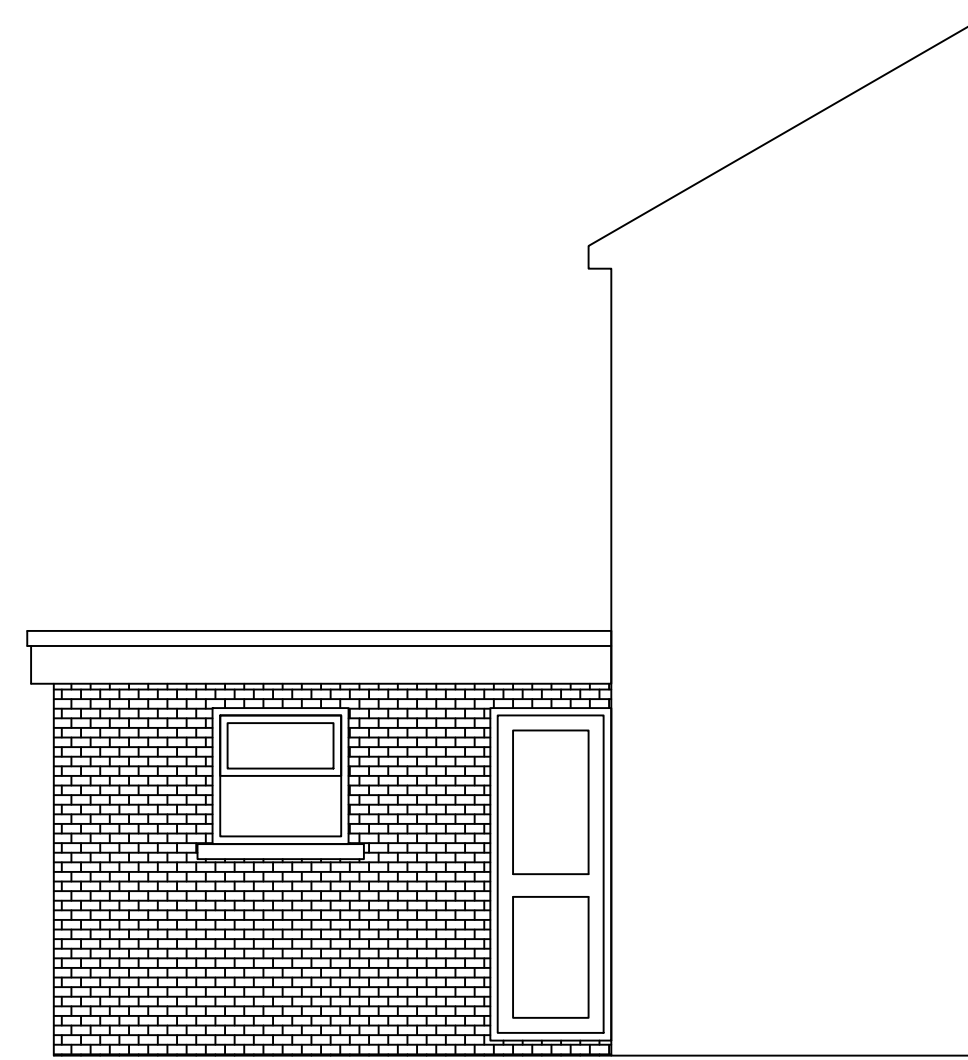

Proposed Left Hand Elevation

- NOTE
1. UNDER NO CIRCUMSTANCES SHOULD SCALED DIMENSIONS BE USED FOR SETTING OUT.
 2. ALL DIMENSIONS TO BE CHECKED ON SITE.
 3. THIS DRAWING TO BE READ IN CONJUNCTION WITH ARCHITECT DRAWINGS.
 4. THIS DRAWING IS COPYRIGHT AND SHALL NOT BE REPRODUCED WITHOUT PERMISSION.

REVISIONS

CLIENT
Salvation Army

PROJECT
Ground Floor Flat
87 Colliers Water Lane
Thornton Heath
CR7 7LF

TITLE
Existing Floor Plan,
Elevations, Location
and Block Plan

Simon Bowmont

Building Surveyors,
Condition & Structural Surveys, Valuers,
Project Management & Development Consultants.

10 SAXON ROAD, RAMSGATE, KENT, CT10 1JB
TELEPHONE (01843) 585199 MOB: 07973 306488

DRAWN SEB	DATE 29 July 2023	SCALE 1:50
--------------	----------------------	---------------

DRAWING NUMBER

CADREF:- 87-CWL-01.dwg