



1 Proposed Ground Floor Plan

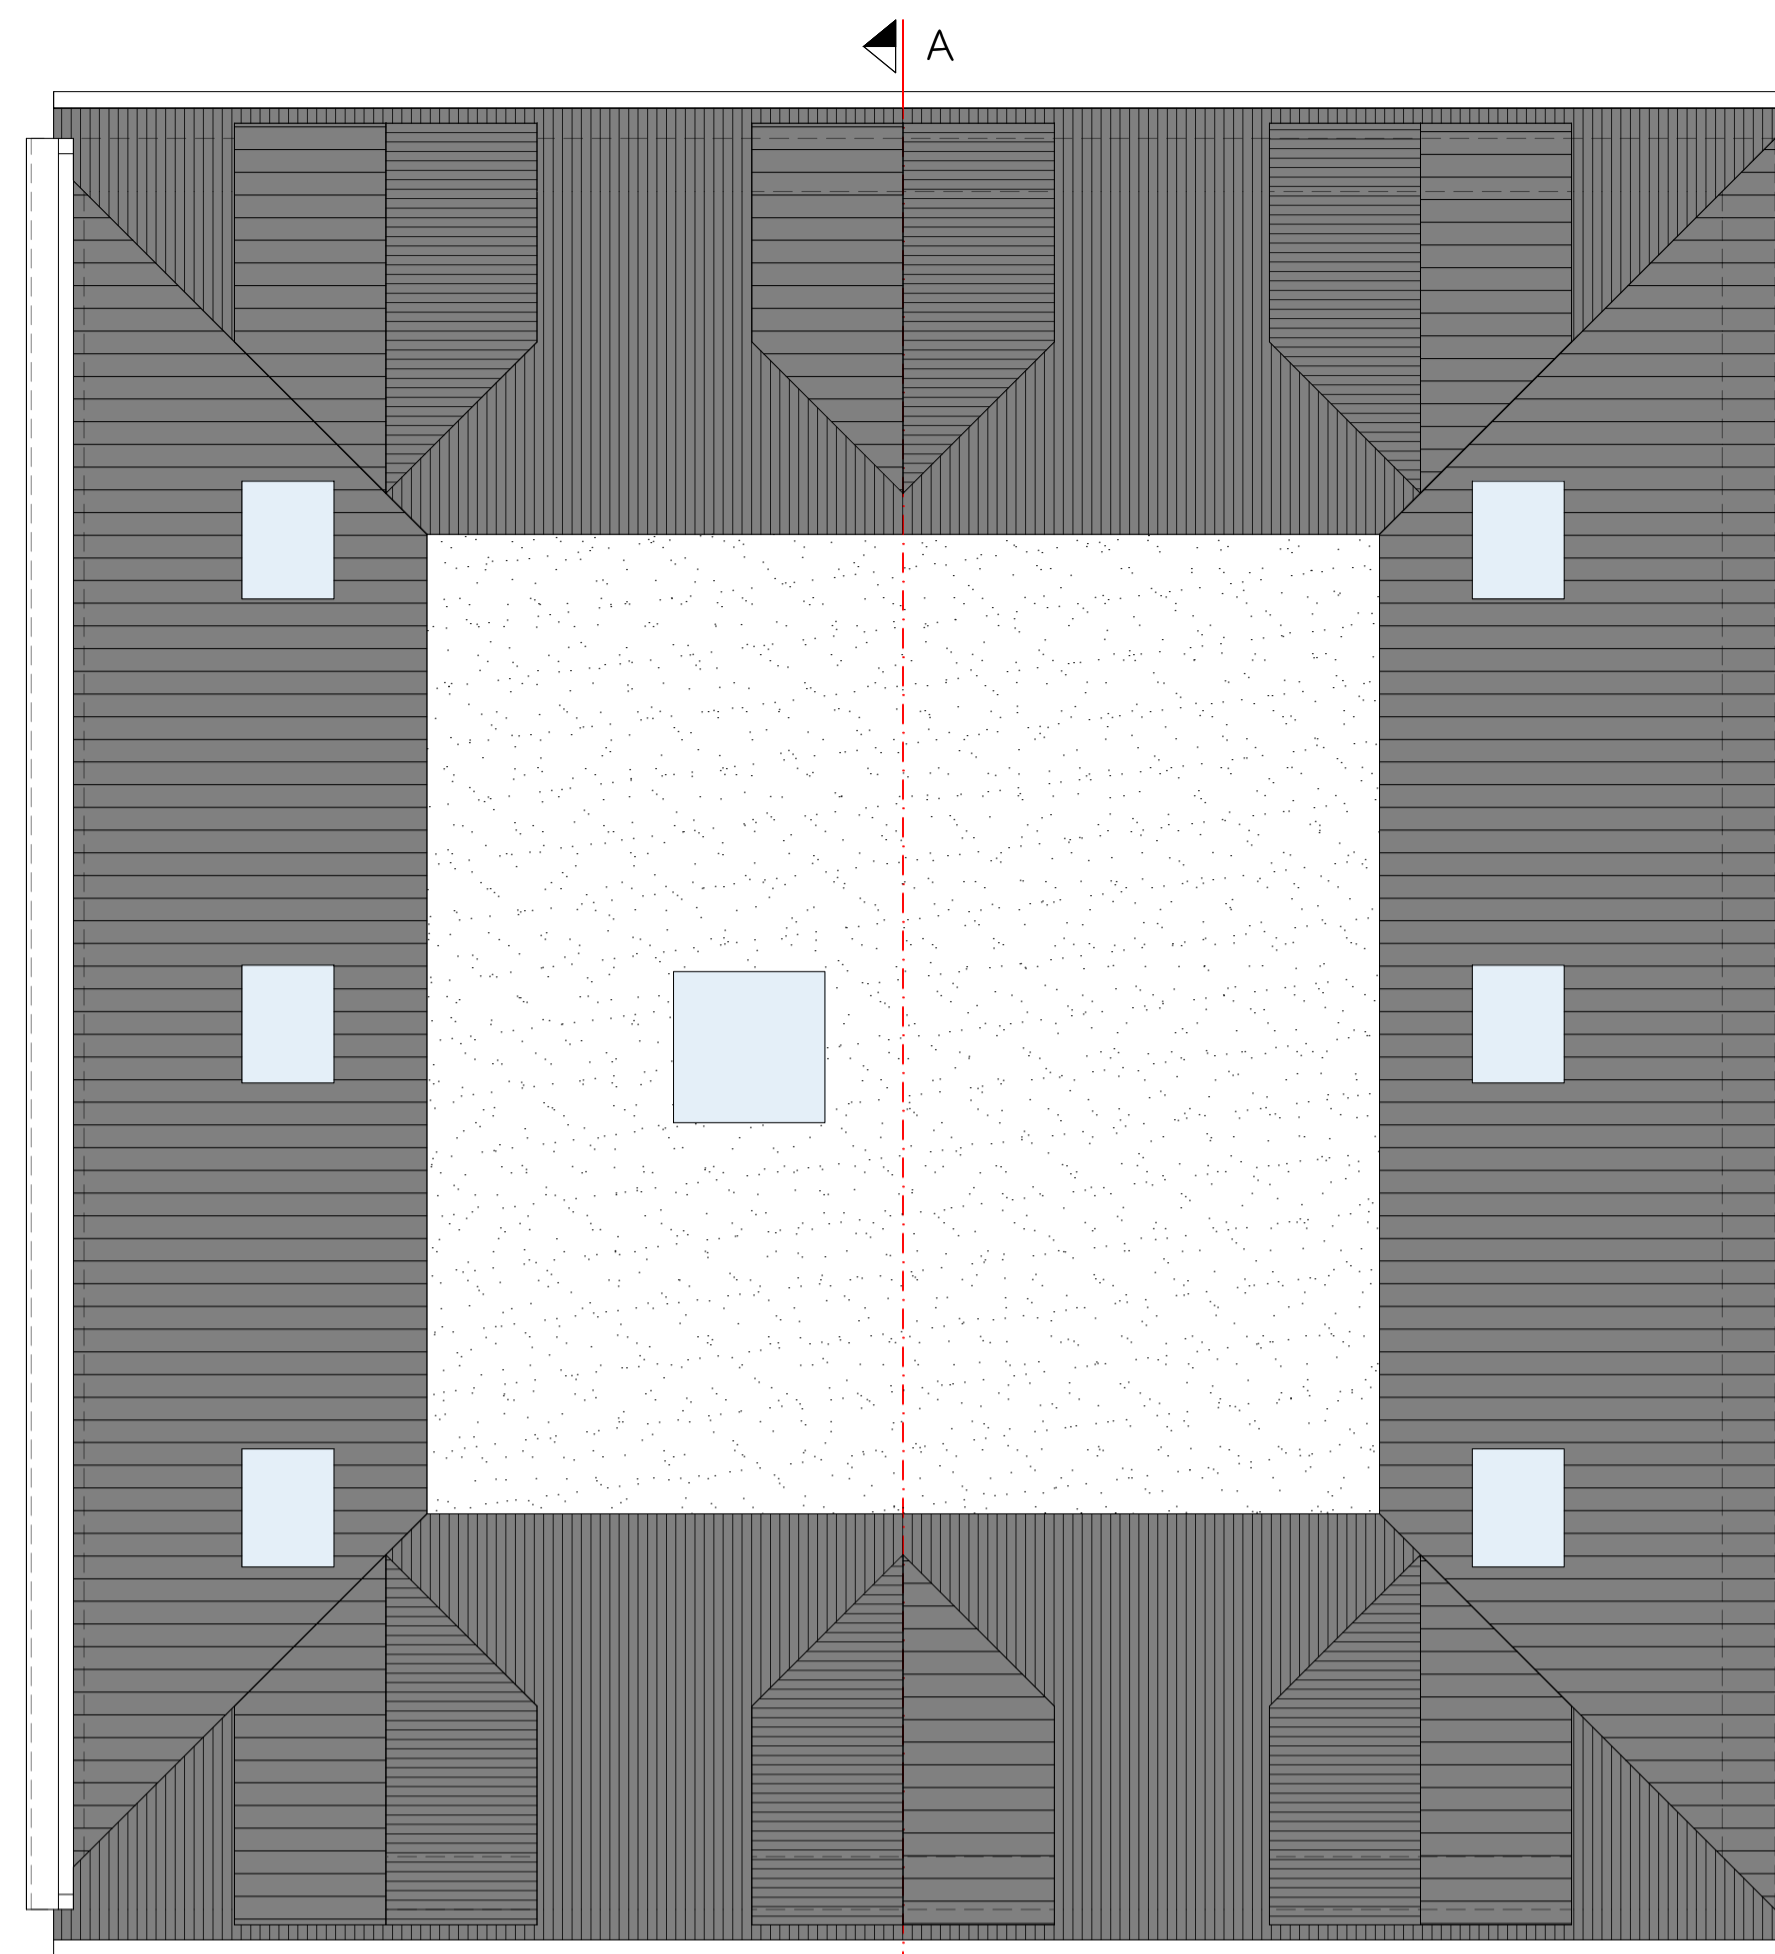

3 Proposed Roof Plan

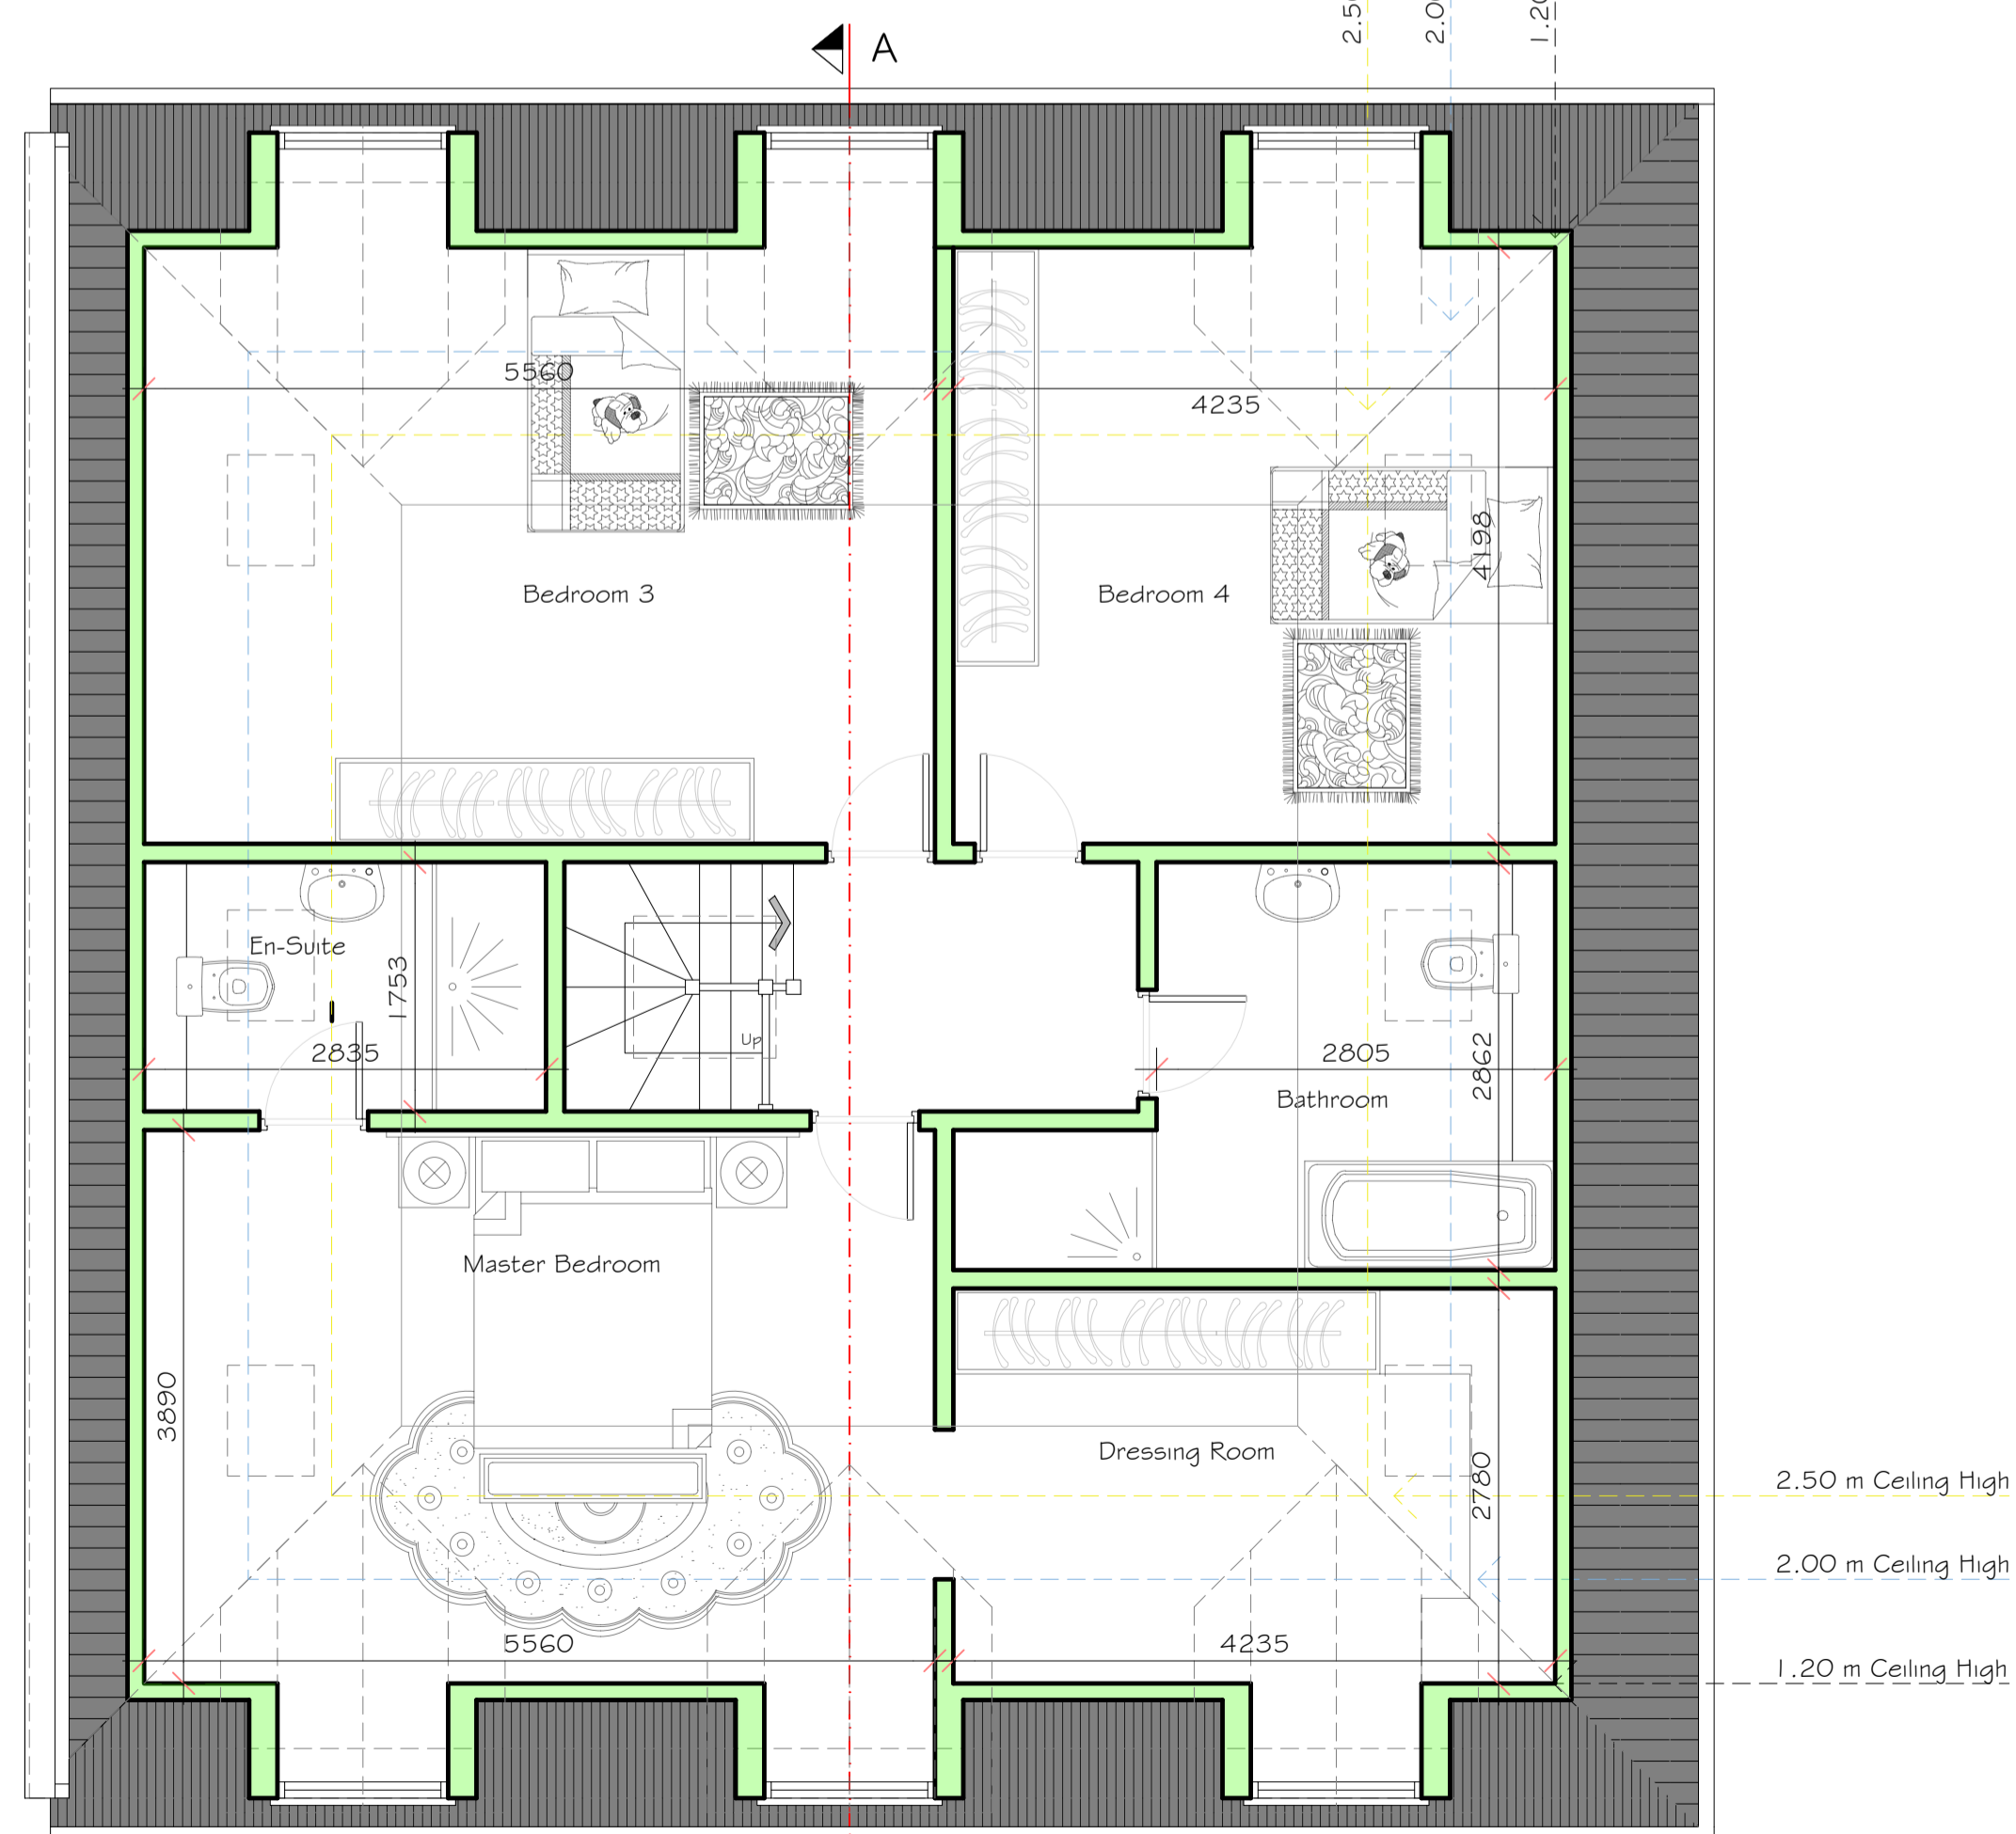

2 Proposed Loft Plan

DISCLAIMER NOTE:

- THIS DRAWING IS COPYRIGHT.
- CONTRACTORS MUST CHECK ALL DIMENSION ON SITE.
- FIGURED DIMENSIONS ARE TO BE USED IN PREFERENCE TO SCALED DIMENSIONS.
- DISCREPANCIES MUST BE REPORTED IMMEDIATELY.
- OWNERS TO COMPLY WITH ALL REQUIREMENTS TO PARTY WALL ACT 1996 PRIOR TO COMMENCEMENT OF WORK.
- CONSTRUCTION DESIGN & MANAGEMENT REGULATION 2007.
- ALL PERSONS ASSOCIATED WITH THIS PROJECT IN PARTICULAR (BUT NOT EXCLUSIVELY) THE INSTRUCTING CLIENT, THE PRINCIPAL CONTRACTOR, SUB-CONTRACTORS AND OTHER DESIGNERS ARE HEREBY NOTIFIED AND/OR REMINDED OF THEIR OBLIGATIONS UNDER HEALTH & SAFETY LEGISLATION IN GENERAL AND IN PARTICULAR UNDER THE CONSTRUCTION DESIGN & MANAGEMENT REGULATION 2007 AND ANY SUBSEQUENT AMENDMENTS THAT MAY BE ISSUED FROM TIME TO TIME.

SOLE CONCEPTS LTD STATES THAT, IN DEVELOPING THE DESIGN OF THE WORKS, THE HEALTH & SAFETY OF THE BUILDERS AND THE USERS OF THE CONSTRUCTION HAVE BEEN CONSIDERED IN ACCORDANCE WITH THE ABOVE REGULATIONS AND DECLARE THAT ALL REASONABLE EFFORTS HAVE BEEN MADE TO SEE THAT THE CONSTRUCTION AND THE USE OF THE WORK/BUILDING WILL BE WITHOUT ANY RISKS GREATER THAN THOSE ASSOCIATED WITH THE NORMAL CONSTRUCTION AND USE OF A BUILDING OF THIS TYPE AND SIZE.



SCALE 1:50 0 0.5 1 1.5 2 2.5 3 3.5 4m  
 SCALE 1:100 0 1 2 3 4 5 6 7 8m  
 SCALE 1:200 0 2 4 6 8 10 12 14 16m

REV.	DESCRIPTION:	BY:	DATE:
E	MINOR AMENDMENT PREVIOUS DRAWINGS	GR	18/01/24
D	LITTLE AMENDMENT ON PREVIOUS DRAWINGS	GR	06/11/23
C	CLIENT AMENDMENT REQUEST	GR	03/11/23
B	CLIENT AMENDMENT REQUEST	GR	02/11/23
A	CLIENT AMENDMENT REQUEST	GR	01/11/23

**SOLE CONCEPTS**  
 ARCHITECTURAL  
 STRUCTURAL  
 & DESIGN

FIRST FLOOR  
 94-96 HIGH STREET  
 HODDESDON  
 HERTFORDSHIRE  
 EN11 8HD  
 01992 939500

info@soleconcepts.co.uk  
 www.info@soleconcepts.co.uk

ADDRESS:  
**CAMPS HILL BUNGALOW**  
**HERTFORD**

PROJECT:  
**REAR EXTENSION ,LOFT CONVERSION**  
**WITH INCREASE OF HEIGHT AND**  
**INTERNAL ALTERATION**

DRAWING TITLE:  
**PROPOSED FLOOR PLANS**

DATE: OCT /23	DRAWN BY: GR	CHECKED: JD
SCALE: 1:50	SHEET SIZE: A1	SHEET NO:
PROJECT NO: 3856	STATUS: PLANNING	REVISION:
DRAWING NO: 3856-23A1-02	REVISION: E	