





EXISTING FRONT ELEVATION  
Scale 1:50 @ A1

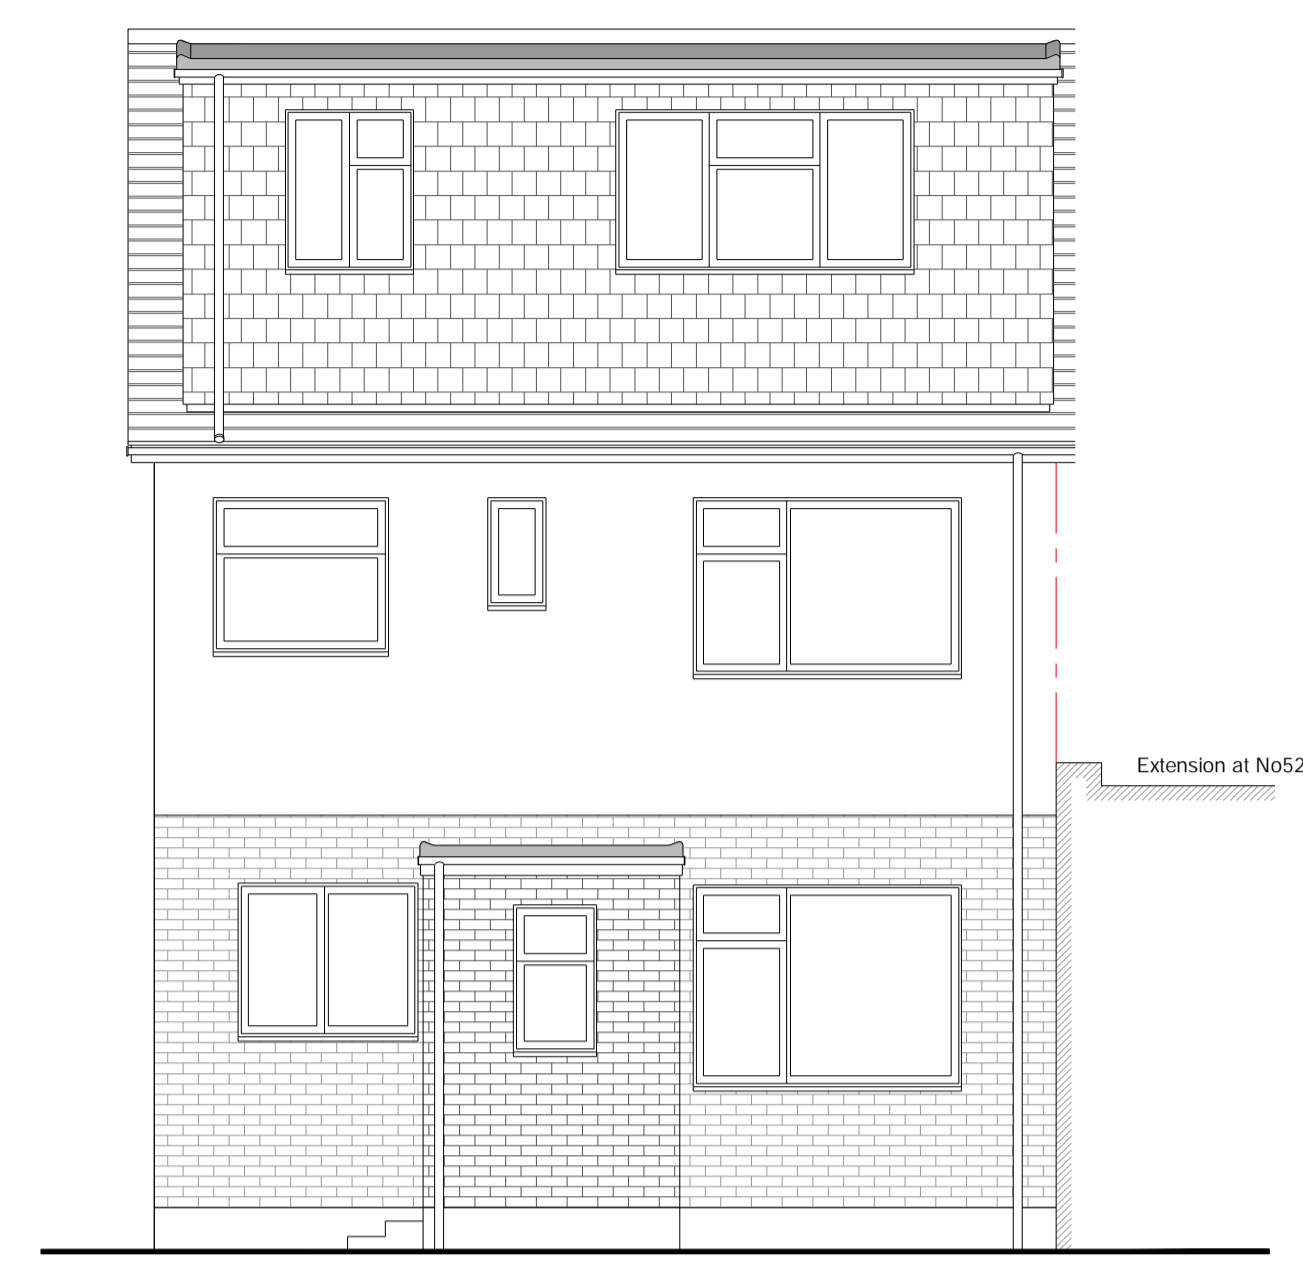

EXISTING REAR ELEVATION  
Scale 1:50 @ A1




EXISTING SIDE ELEVATION  
Scale 1:50 @ A1

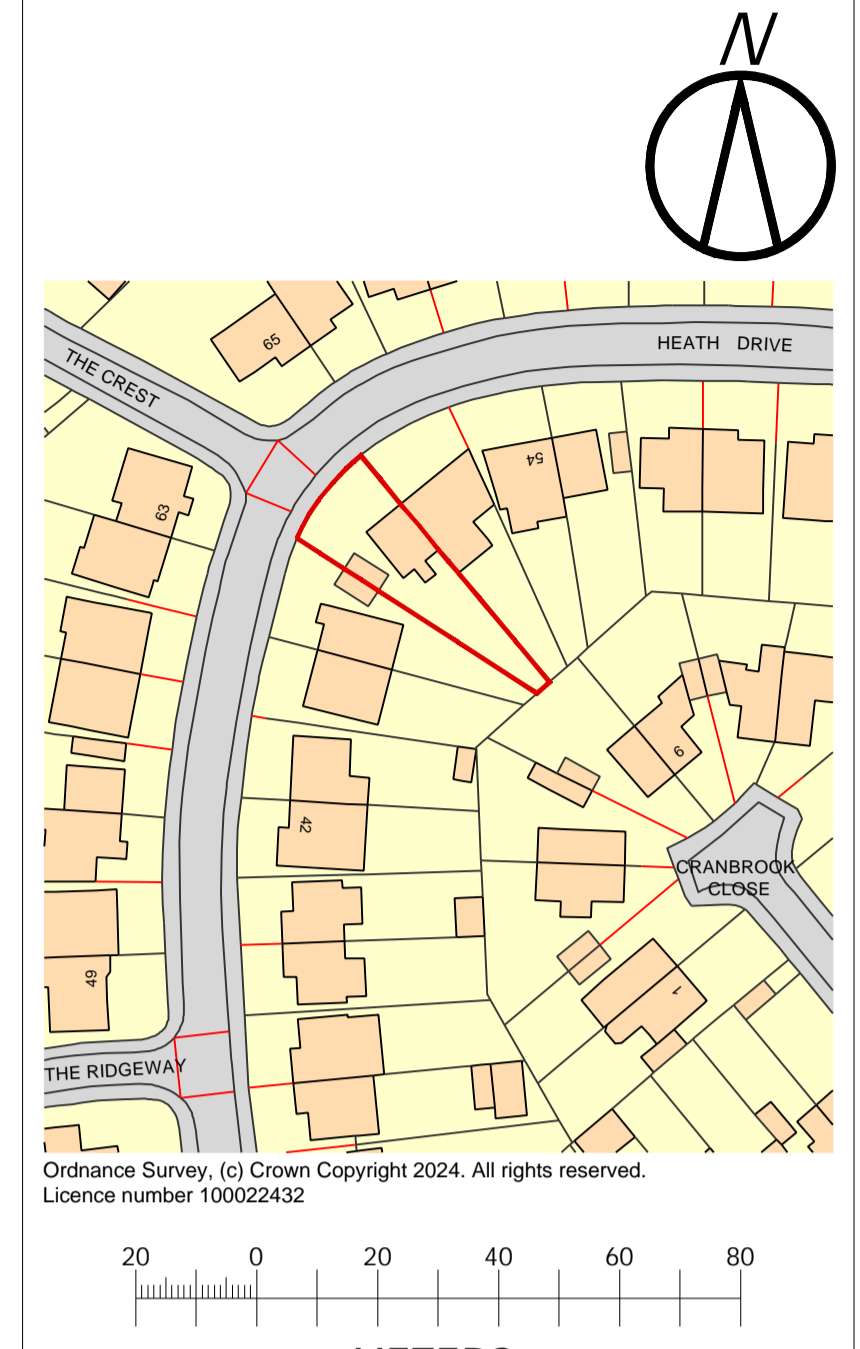


Ordnance Survey. (c) Crown Copyright 2024. All rights reserved.  
Licence number 100022432

METERS  
Location Plan  
Scale 1:1250


- Existing Materials:**
- Pitched Roofs: Interlocking Concrete Pan-tiles.
  - Flat Roofs: 3 Layer Black Mineral Felt.
  - Dormer Cheeks: Plain Concrete Tiles
  - Walls Front: Red Multi-stock Brickwork
  - Walls Side & Rear: Red Multi Stock Brickwork, Upper Half Pebble Dash.
  - Windows: White UPVC Double Glazing.
  - Front Door: Timber Composite.
  - Gutter & Down Pipes: Black PVC.

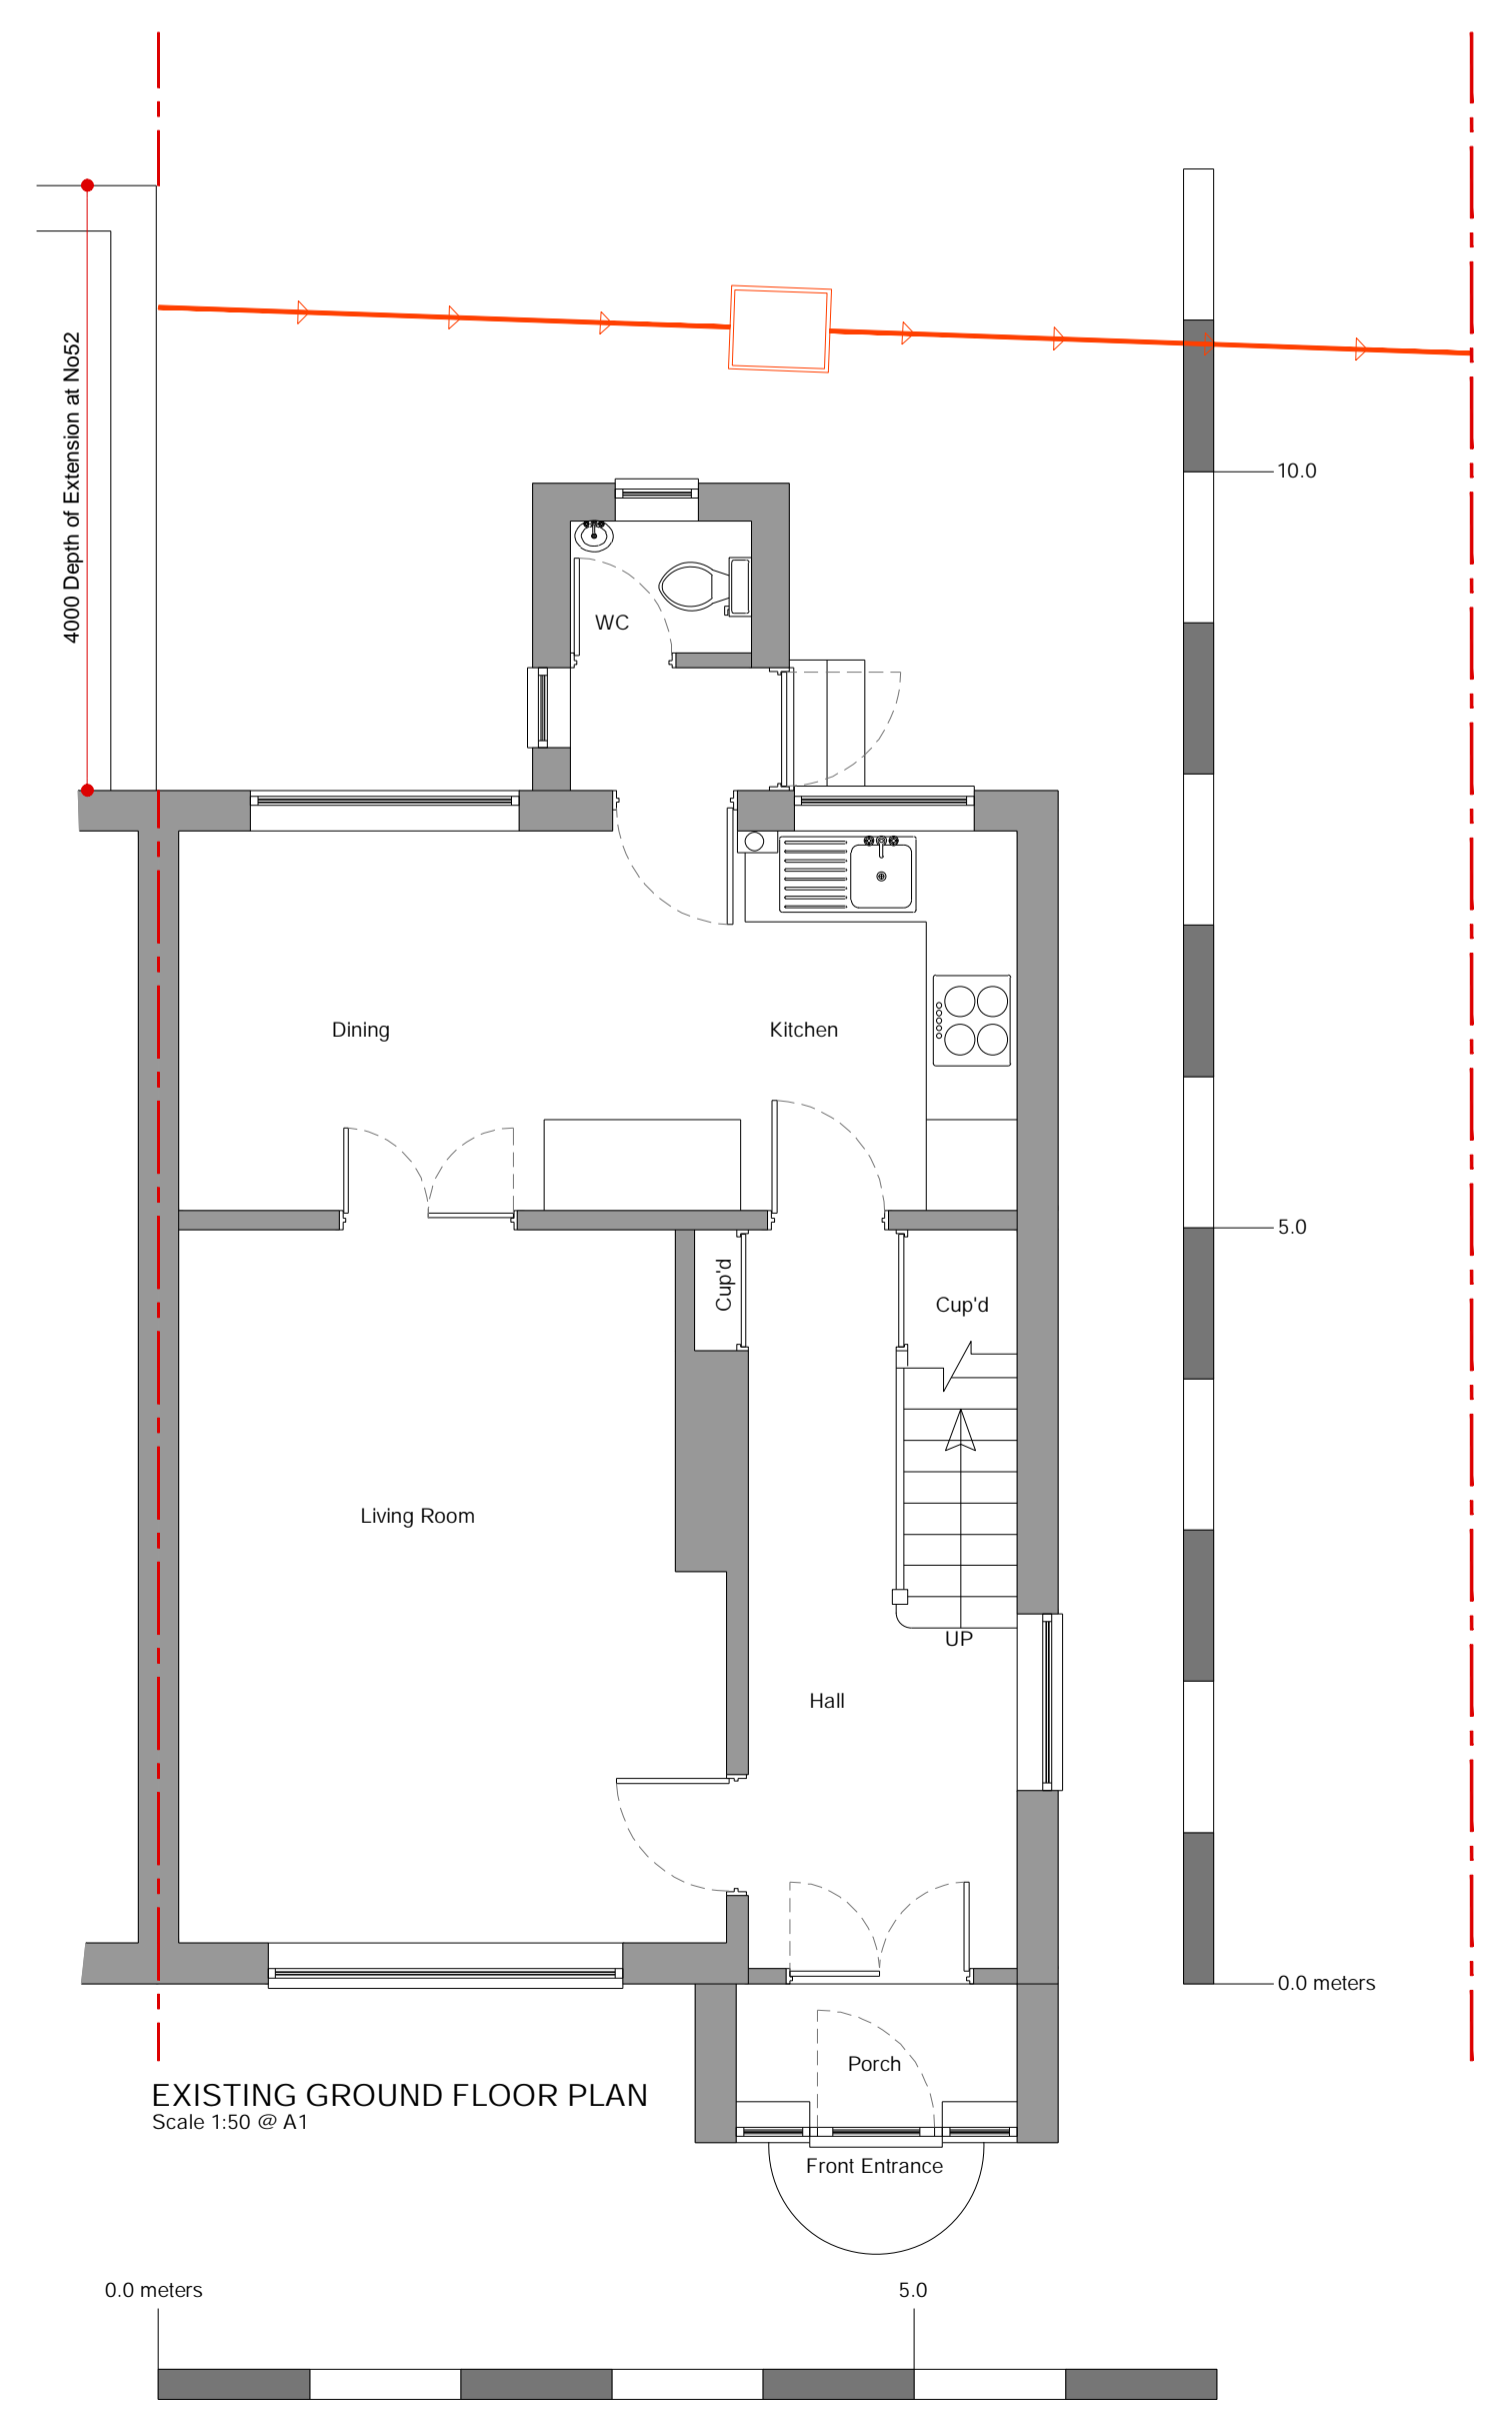


EXISTING GROUND FLOOR PLAN  
Scale 1:50 @ A1

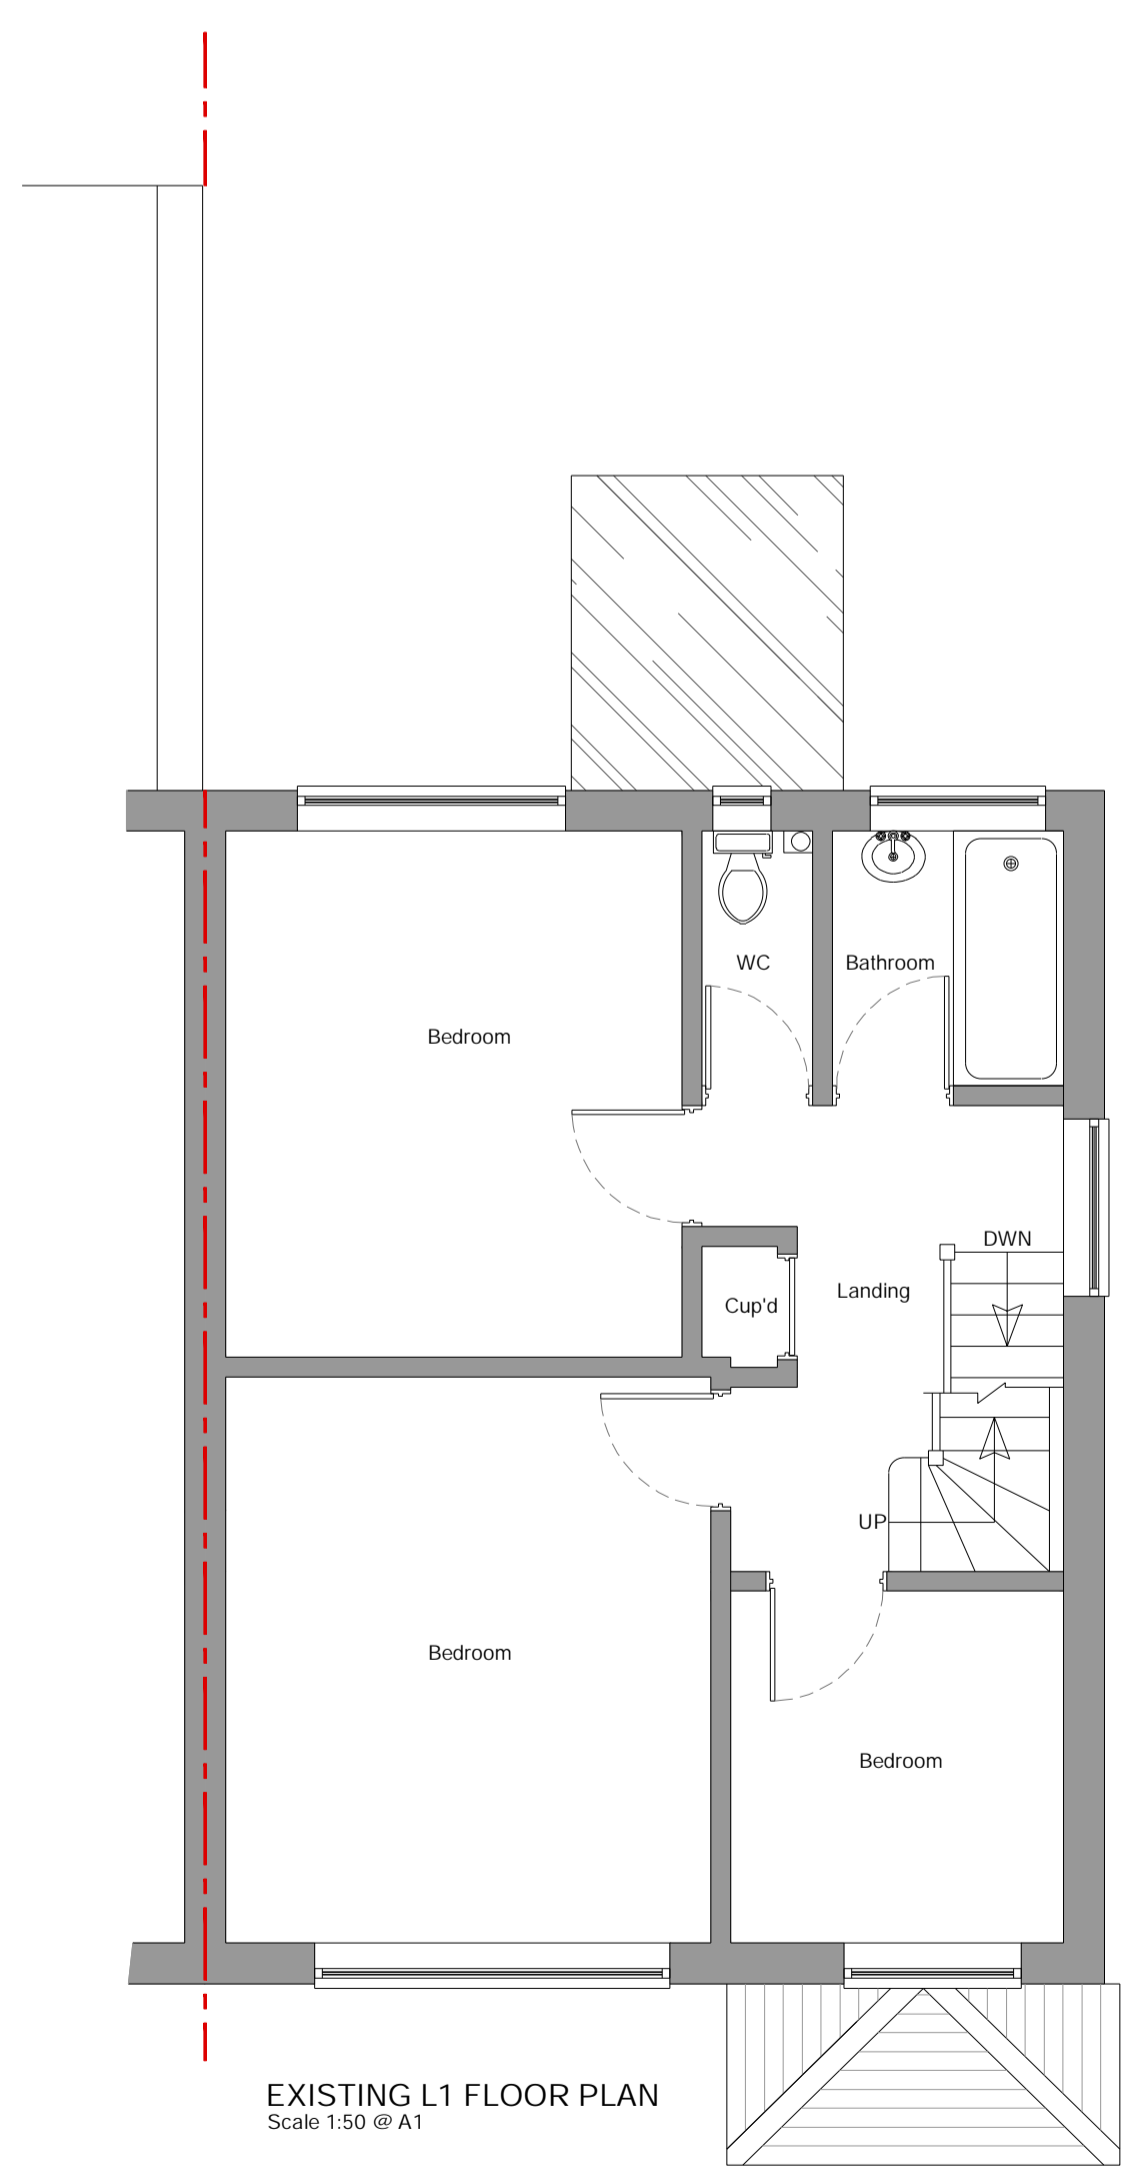


EXISTING L1 FLOOR PLAN  
Scale 1:50 @ A1

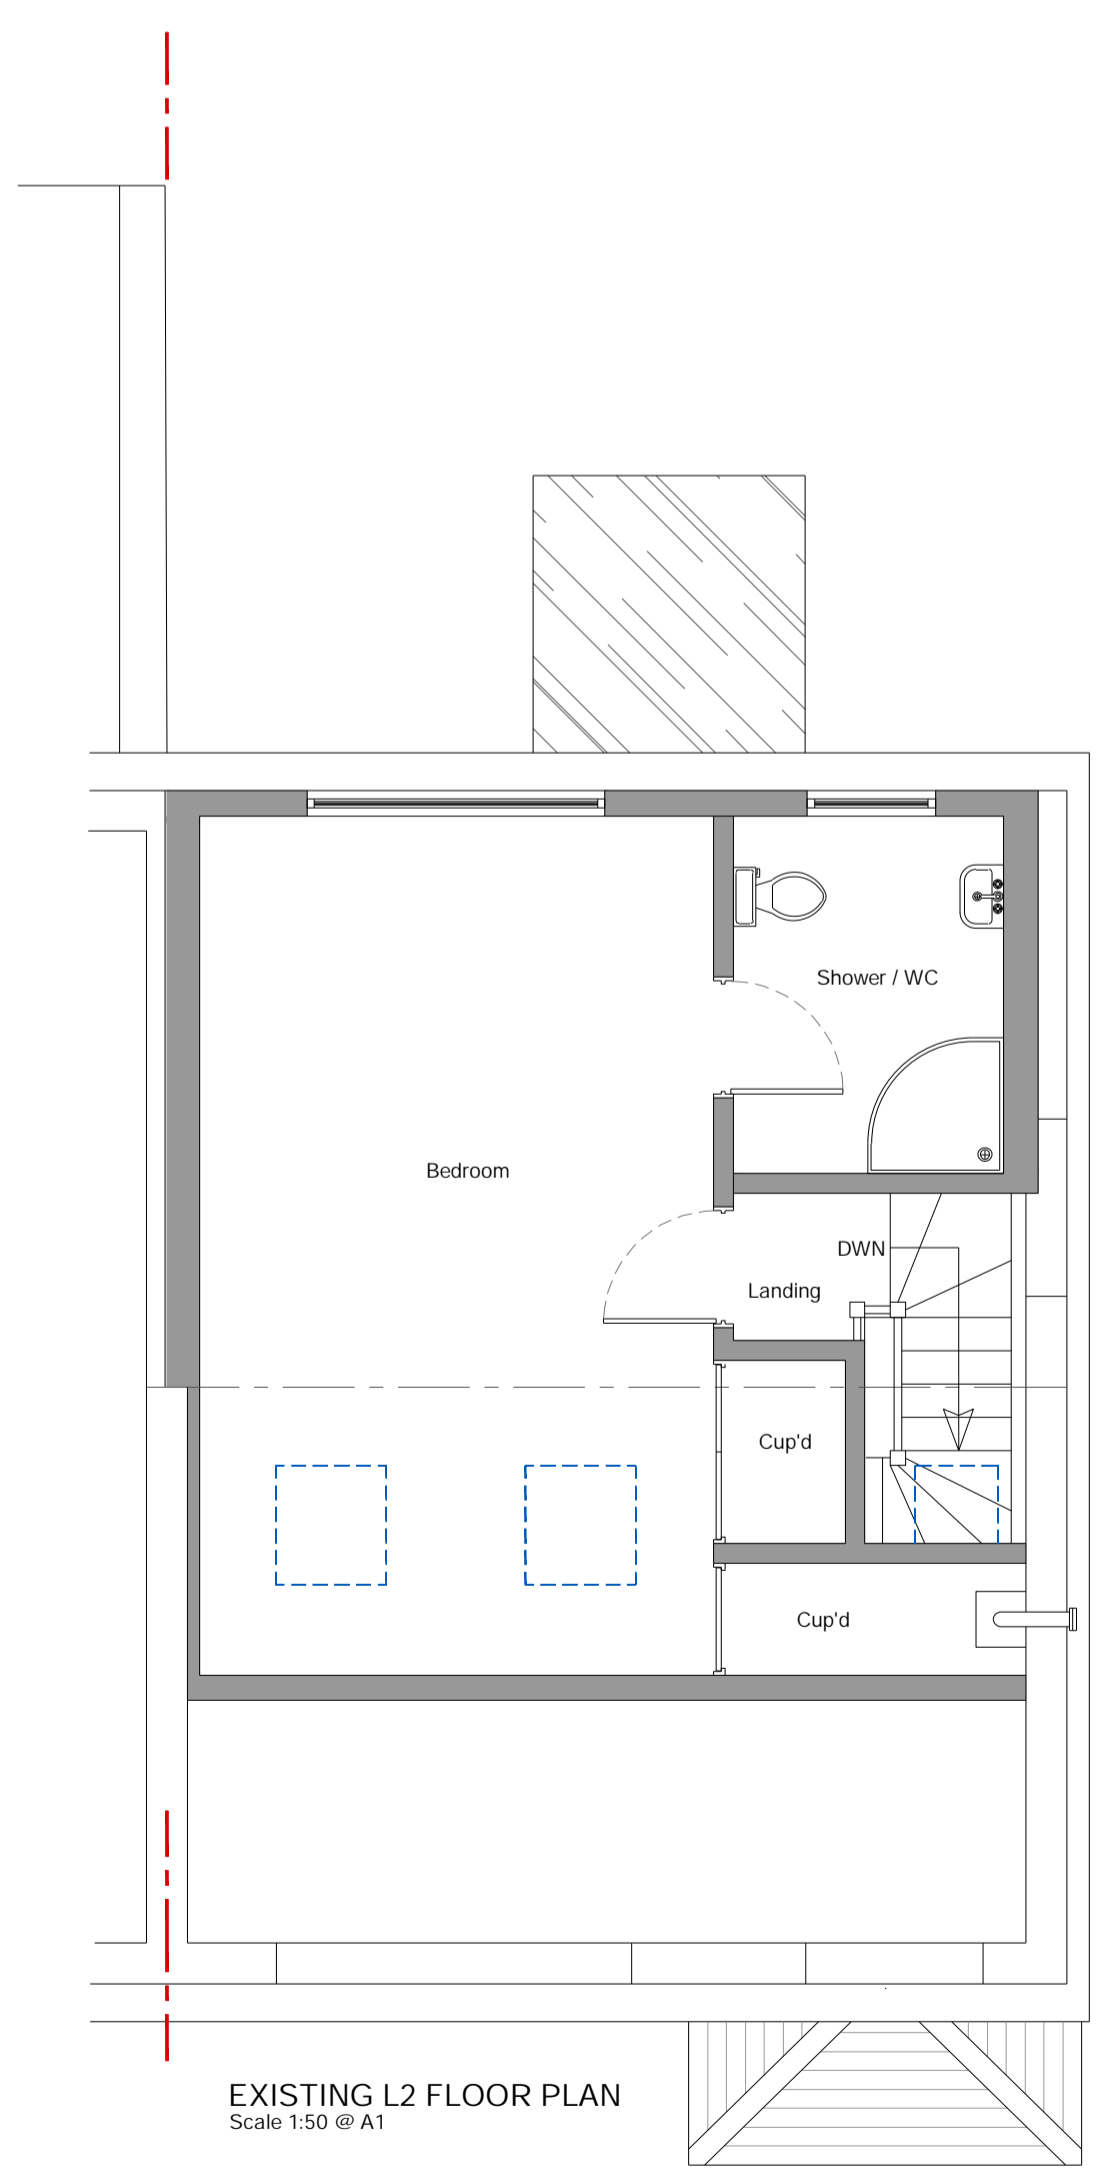

EXISTING L2 FLOOR PLAN  
Scale 1:50 @ A1

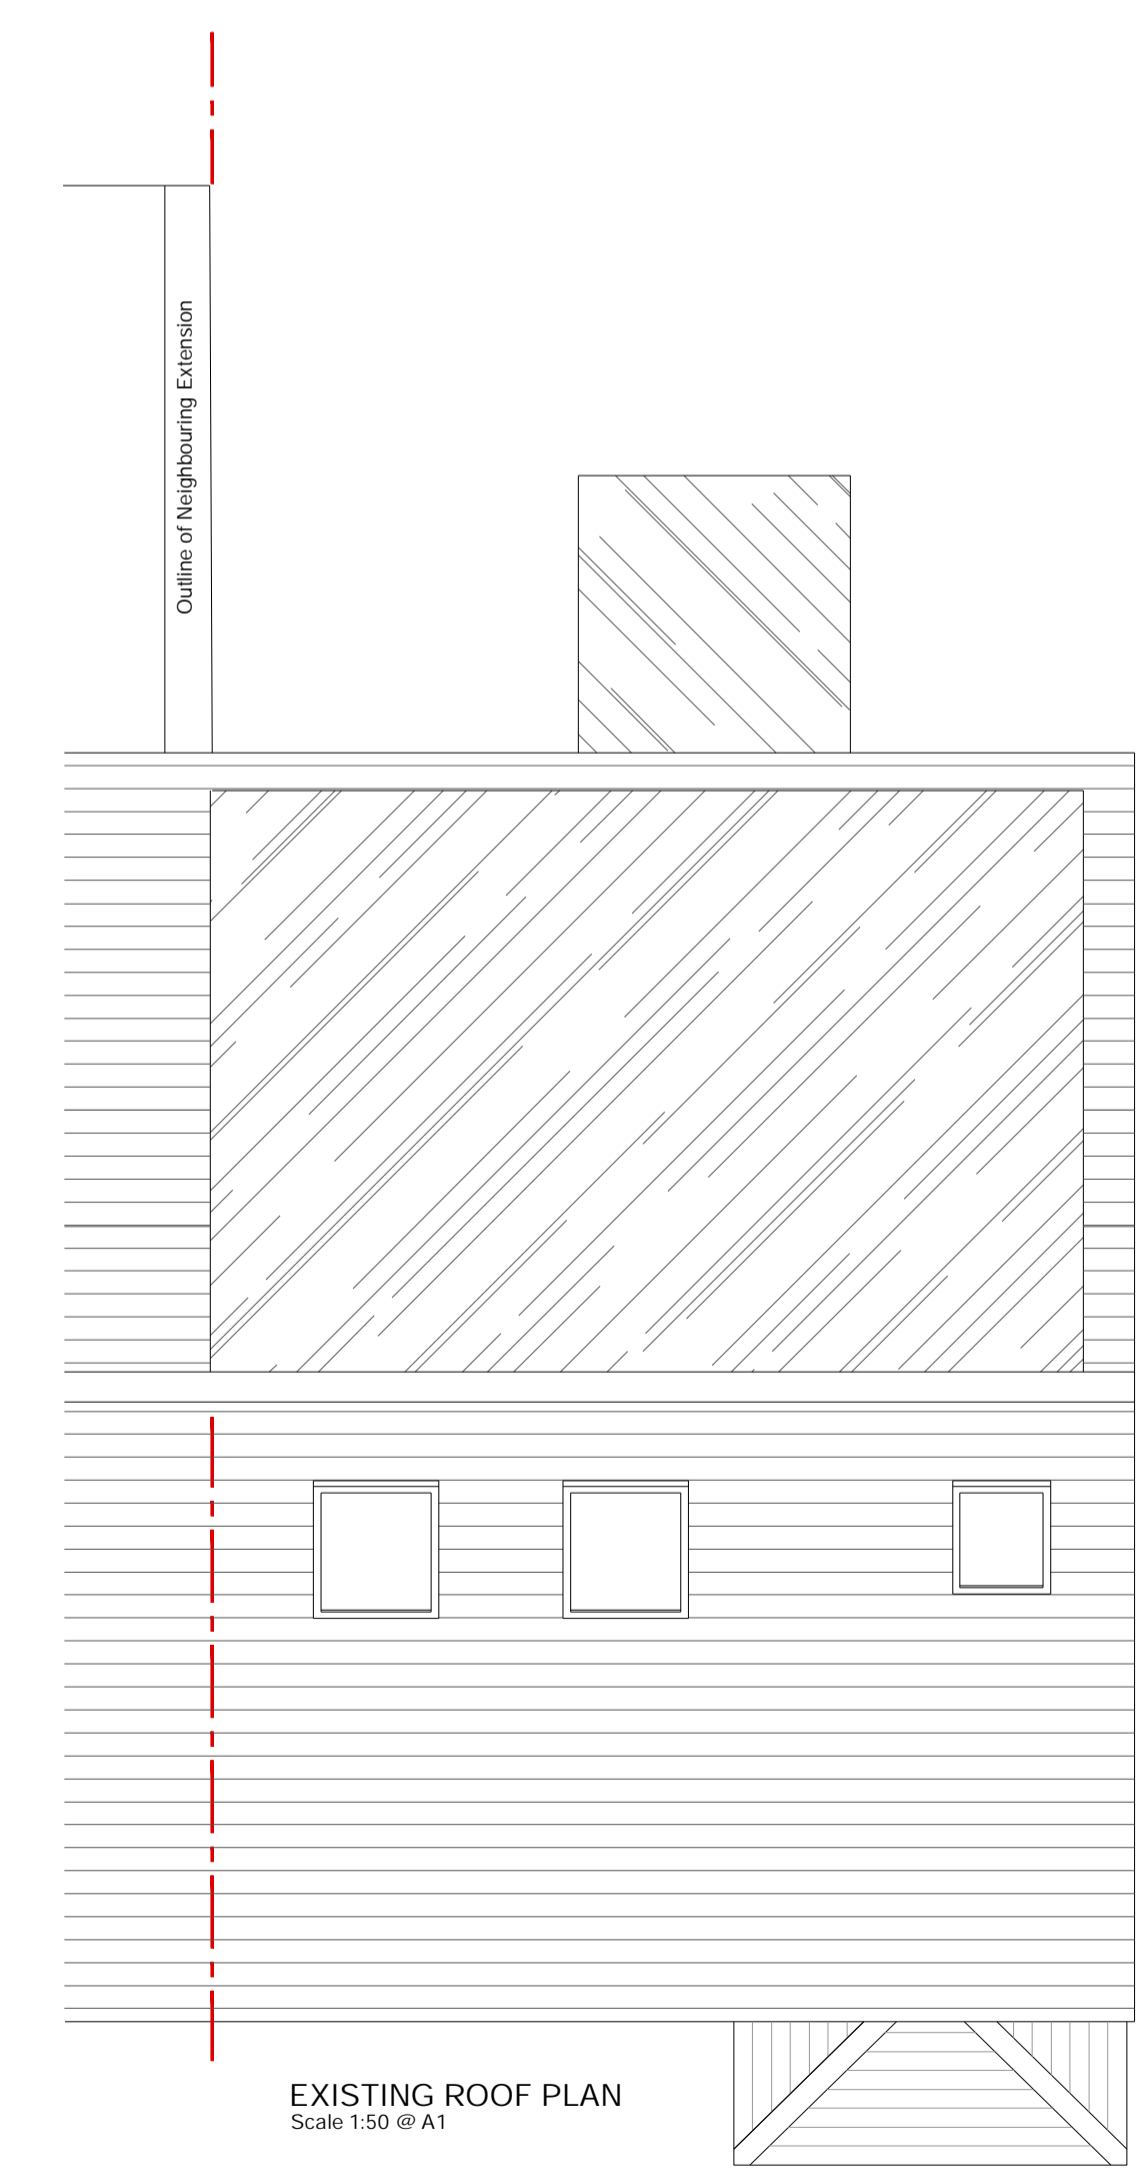

EXISTING ROOF PLAN  
Scale 1:50 @ A1

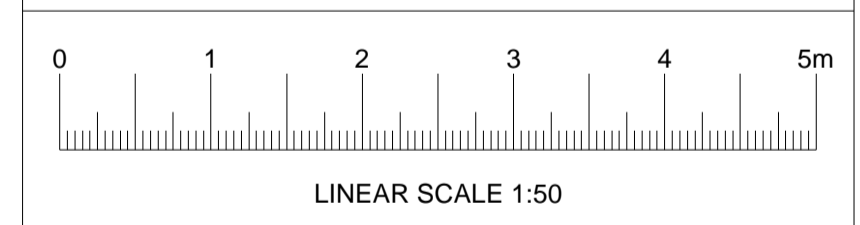

REV	DESCRIPTION	DRAWN	DATE
	50 Heath Drive Ware Herts SG12 0RJ		

Project		Single Storey Rear Extension & Internal Renovations Existing Plans, Elevations & Location Plan	
client		[REDACTED]	
DRG. No	1677-01	Revision	
Date	Sept 2023	Checked	
Scale	1:50 & 1:1250 @ A1	Approved	
DRAWN	R. Williams	REF No	

ALL DIMENSIONS IN MILLIMETERS (MM)  
TOLERANCES UNLESS OTHERWISE STATED DIMENSIONAL +  
ALL ANGLES TO BE 90° UNLESS OTHERWISE STATED

0.5mm

Architectural & Engineering Design

DESIGN RIGHTS RESERVED  
not to be copied, copied or  
altered without written permission