



NOTES


- 1. ALL DIMENSIONS ARE IN MILLIMETERS UNLESS STATED OTHERWISE
- 2. ALL DIMENSIONS TO BE CHECKED ON SITE BY THE CONTRACTOR PRIOR TO PREPARATION OF SHOP DRAWINGS, ORDERING MATERIALS OR COMMENCING WORKS.
- 3. THIS DRAWING HAS BEEN PREPARED SOLELY FOR THE PURPOSES OF OBTAINING EITHER PLANNING CONSENT OR BUILDING APPROVAL.

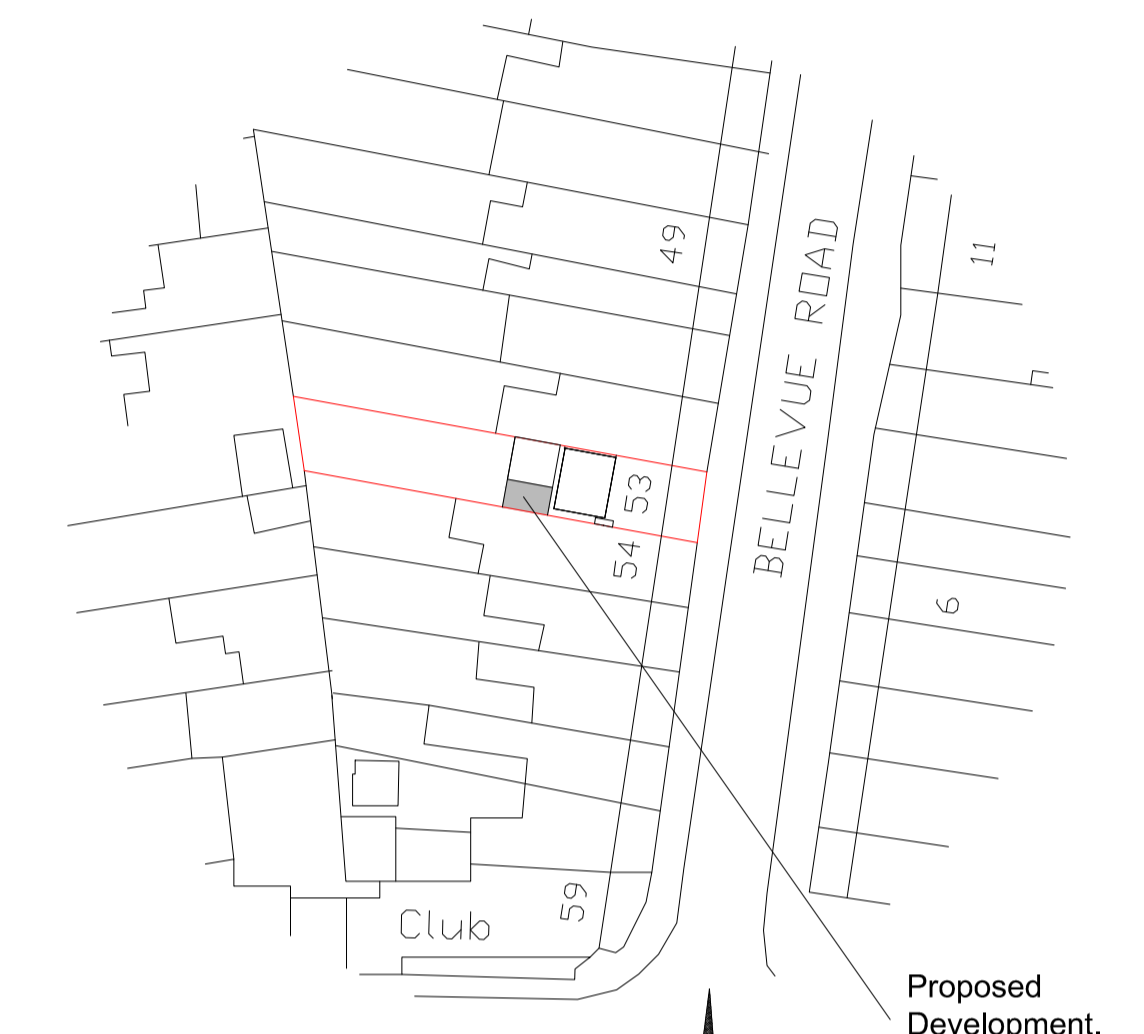

Block Plan Scale 1:500

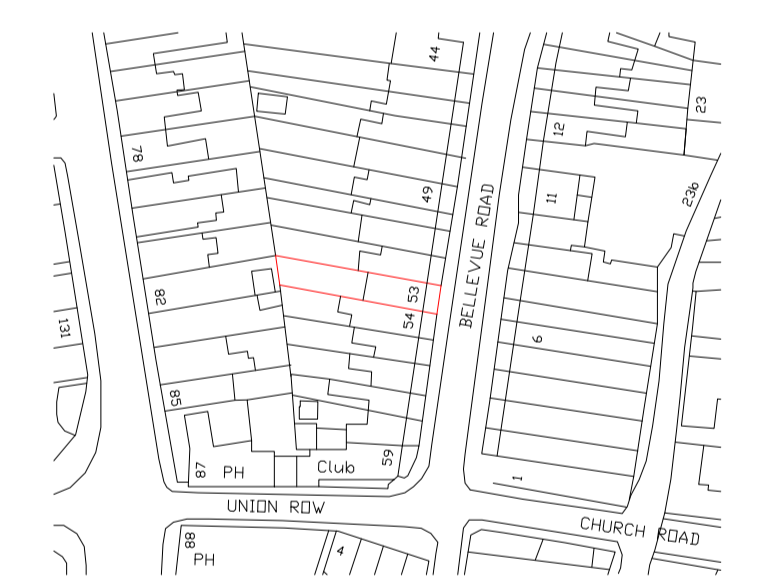

Location Plan Scale 1:1250

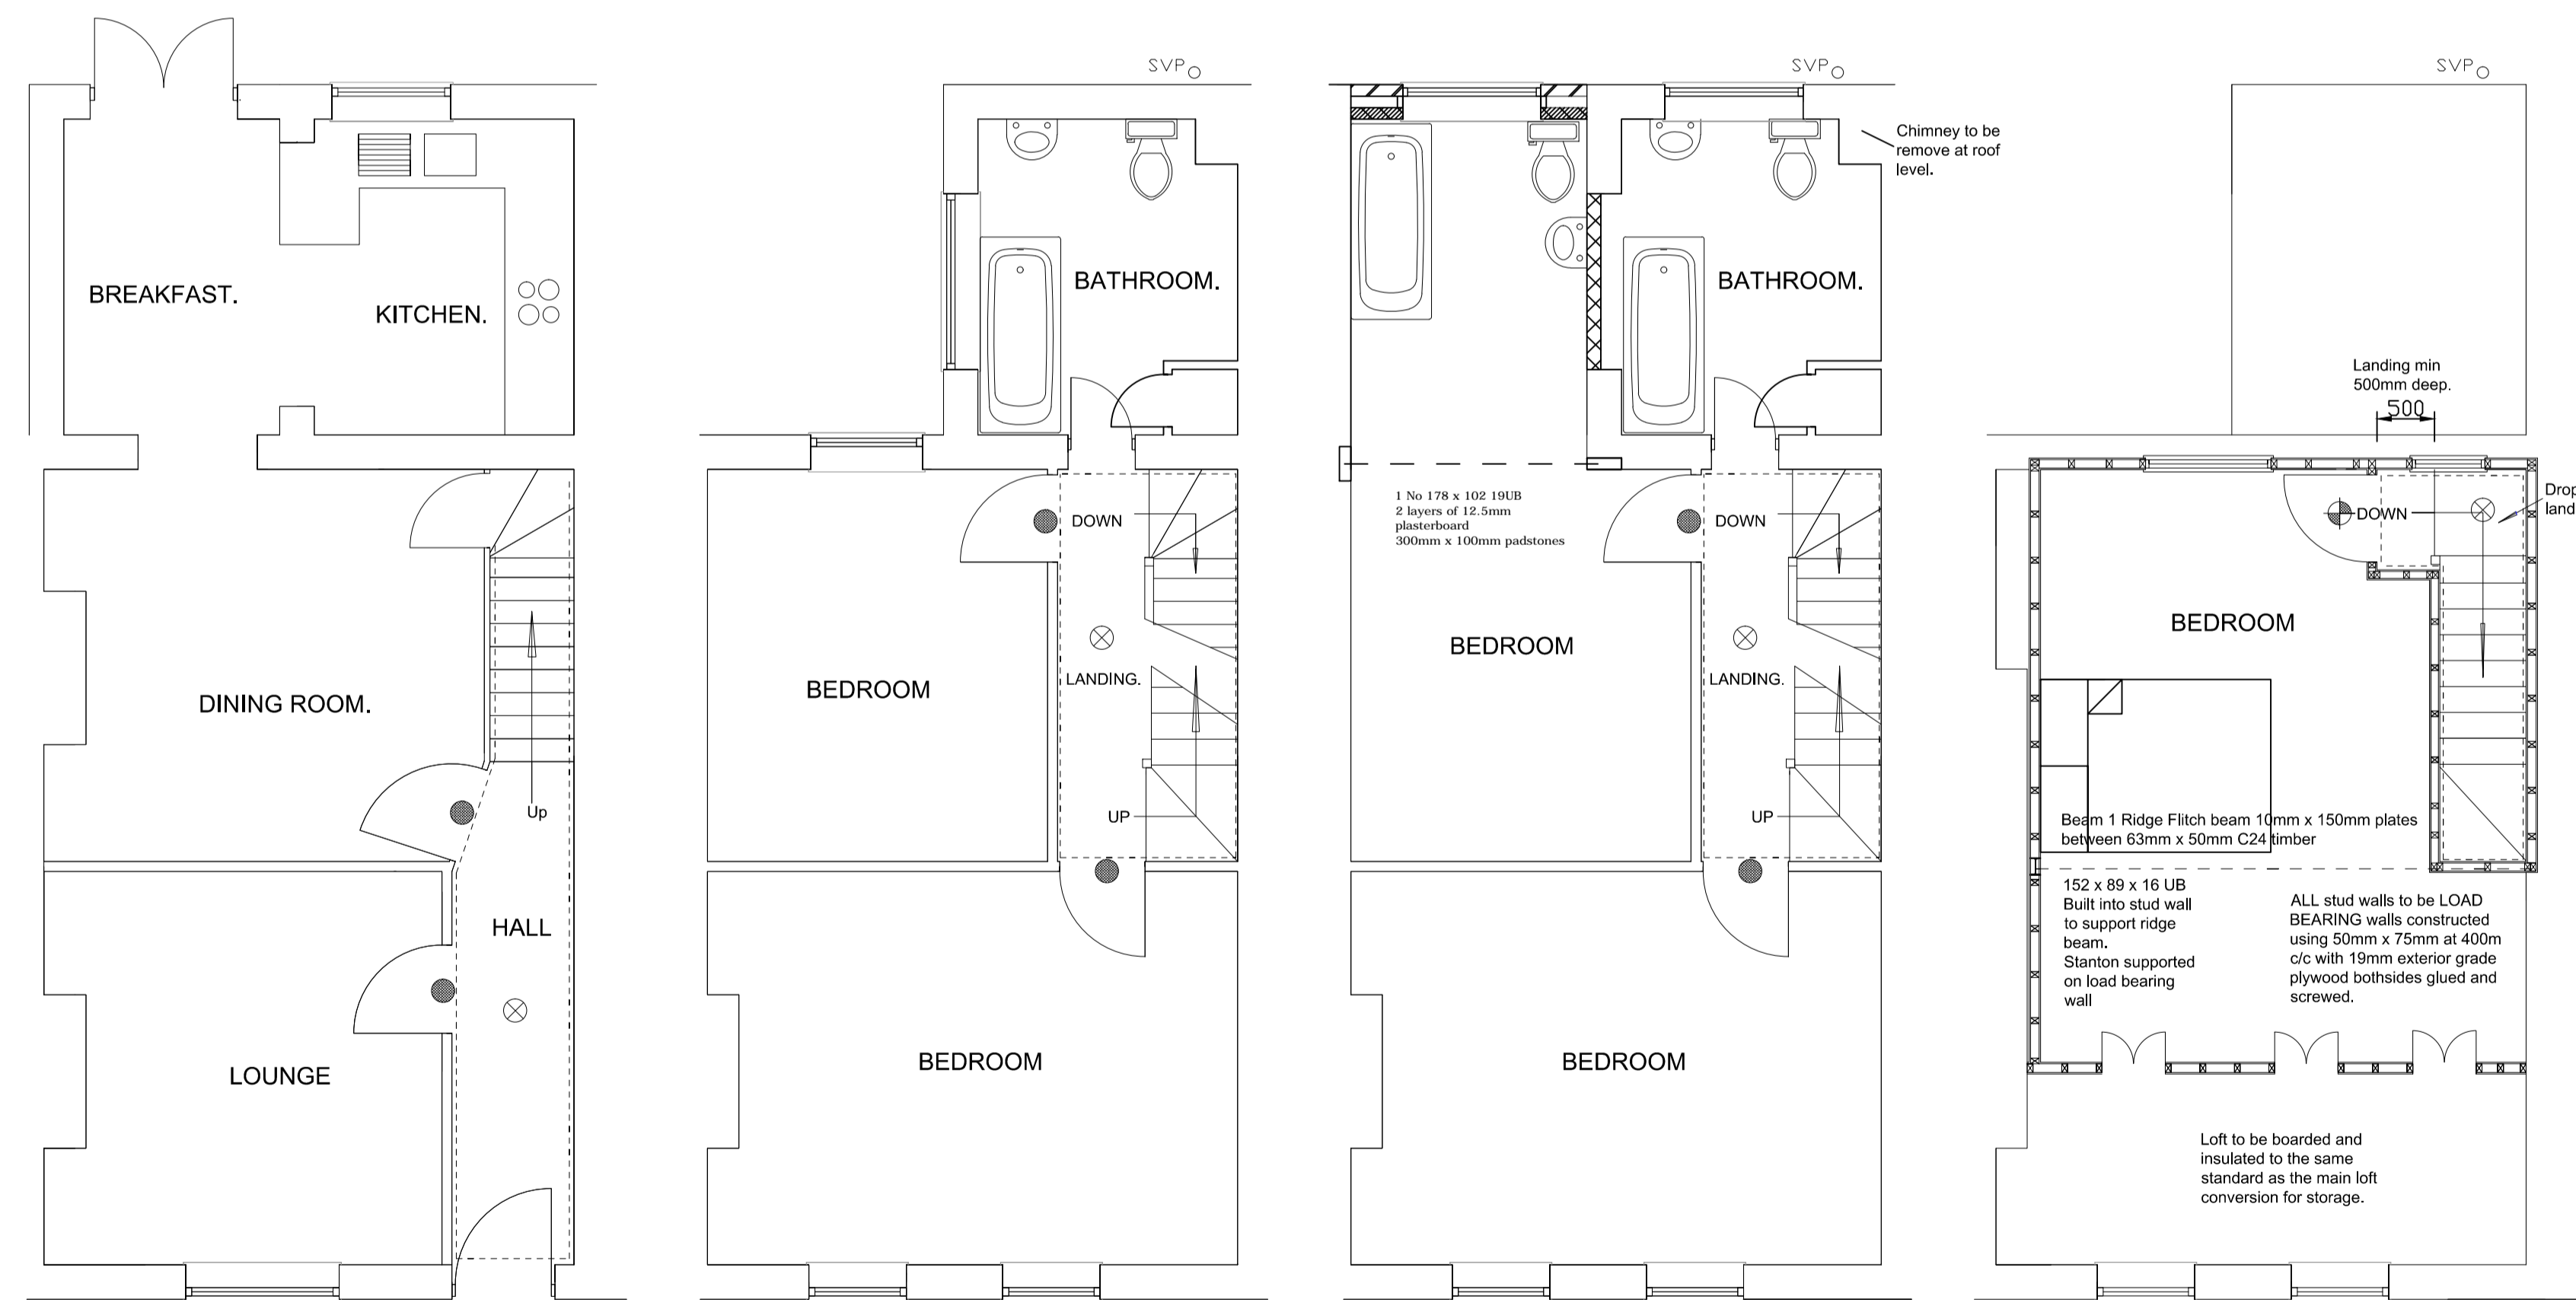


EXISTING GROUND FLOOR (no change)


EXISTING 1ST FLOOR

PROPOSED 1ST FLOOR

EXISTING 2ND FLOOR (no change)

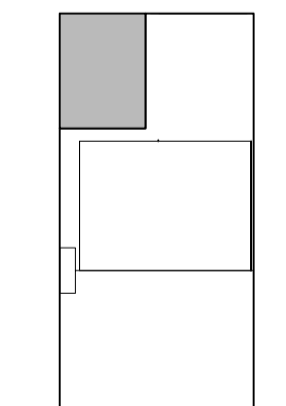

Roof plan Scale 1:200

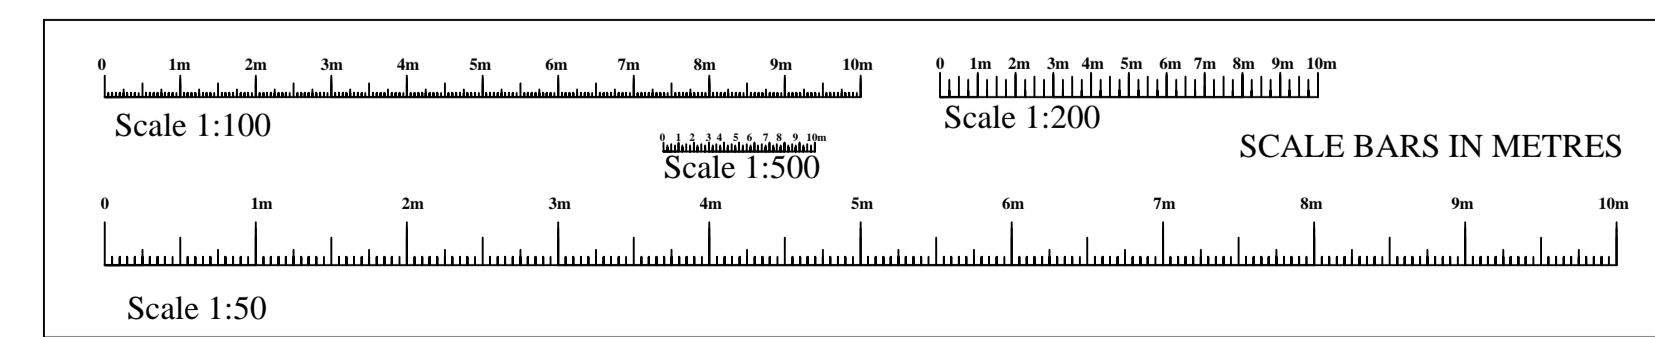

client		
Mr and Mrs Arobbani		
SITE ADDRESS 53 Belle Vue Road Swindon Wiltshire SN1 3HN		
PROJECT Proposed Loft conversion.		
RAND PLANNING CONSULTANCY LTD		Phil Rand Cherry Tree House Clardon lane Purton, Wiltshire SN5 4HN TEL 01793 771128
Drawn by Phil Rand	Drawing No 01	Paper size A1
Scales 1:500 1:100 1:50	Date 2nd August 2023	