

EXISTING




SECOND FLOOR PLAN



FIRST FLOOR PLAN



GROUND FLOOR PLAN

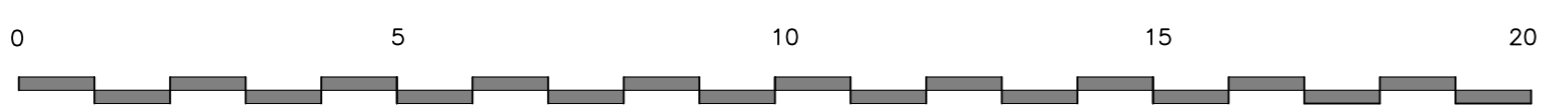



 WINDYHEDGE CROFT, ABERDEEN, AB54 7QP, TEL: 07862 359 798
 JOB REF: 0422
 DRAWING TITLE: Existing Floor Plans
 email: suan@watsonpropertyconstruction.co.uk
PROPOSED REFURBISHMENT OF HUNTLY HOTEL HUNTLY HOTEL
 For: M Nasser
 DRAWN SCALE: 1:100 @ A1
 DATE: JAN 2024
 REVISION: EX-02