




FIRST FLOOR PLAN
SCALE 1:50

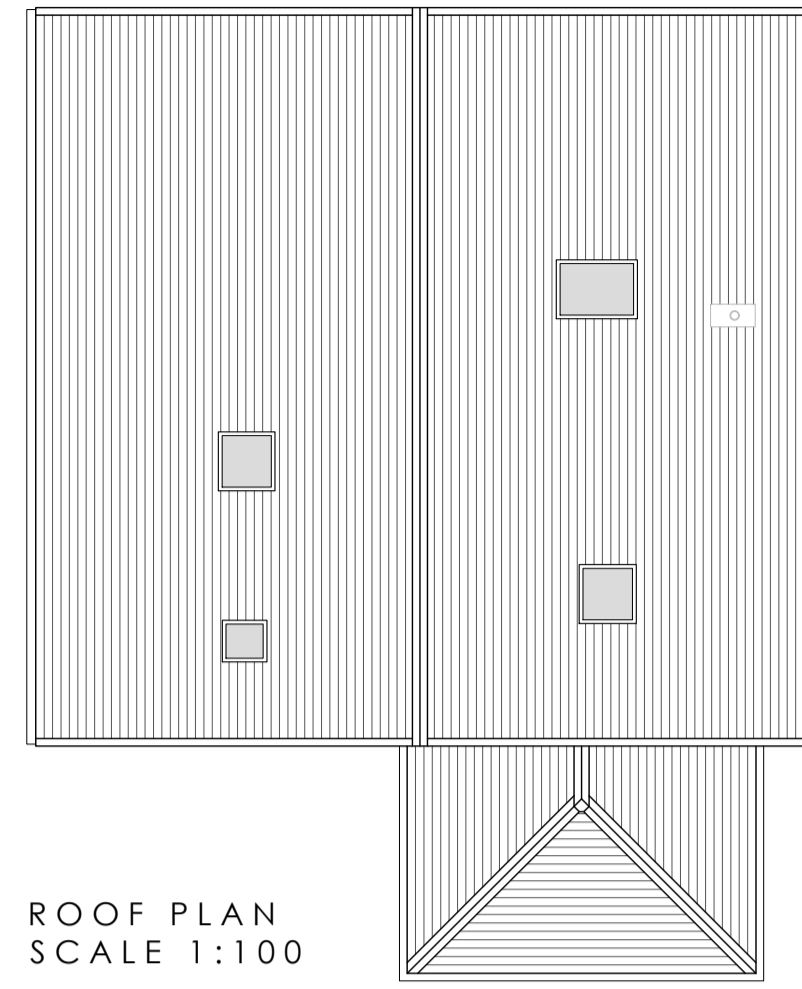


ROOF PLAN
SCALE 1:100

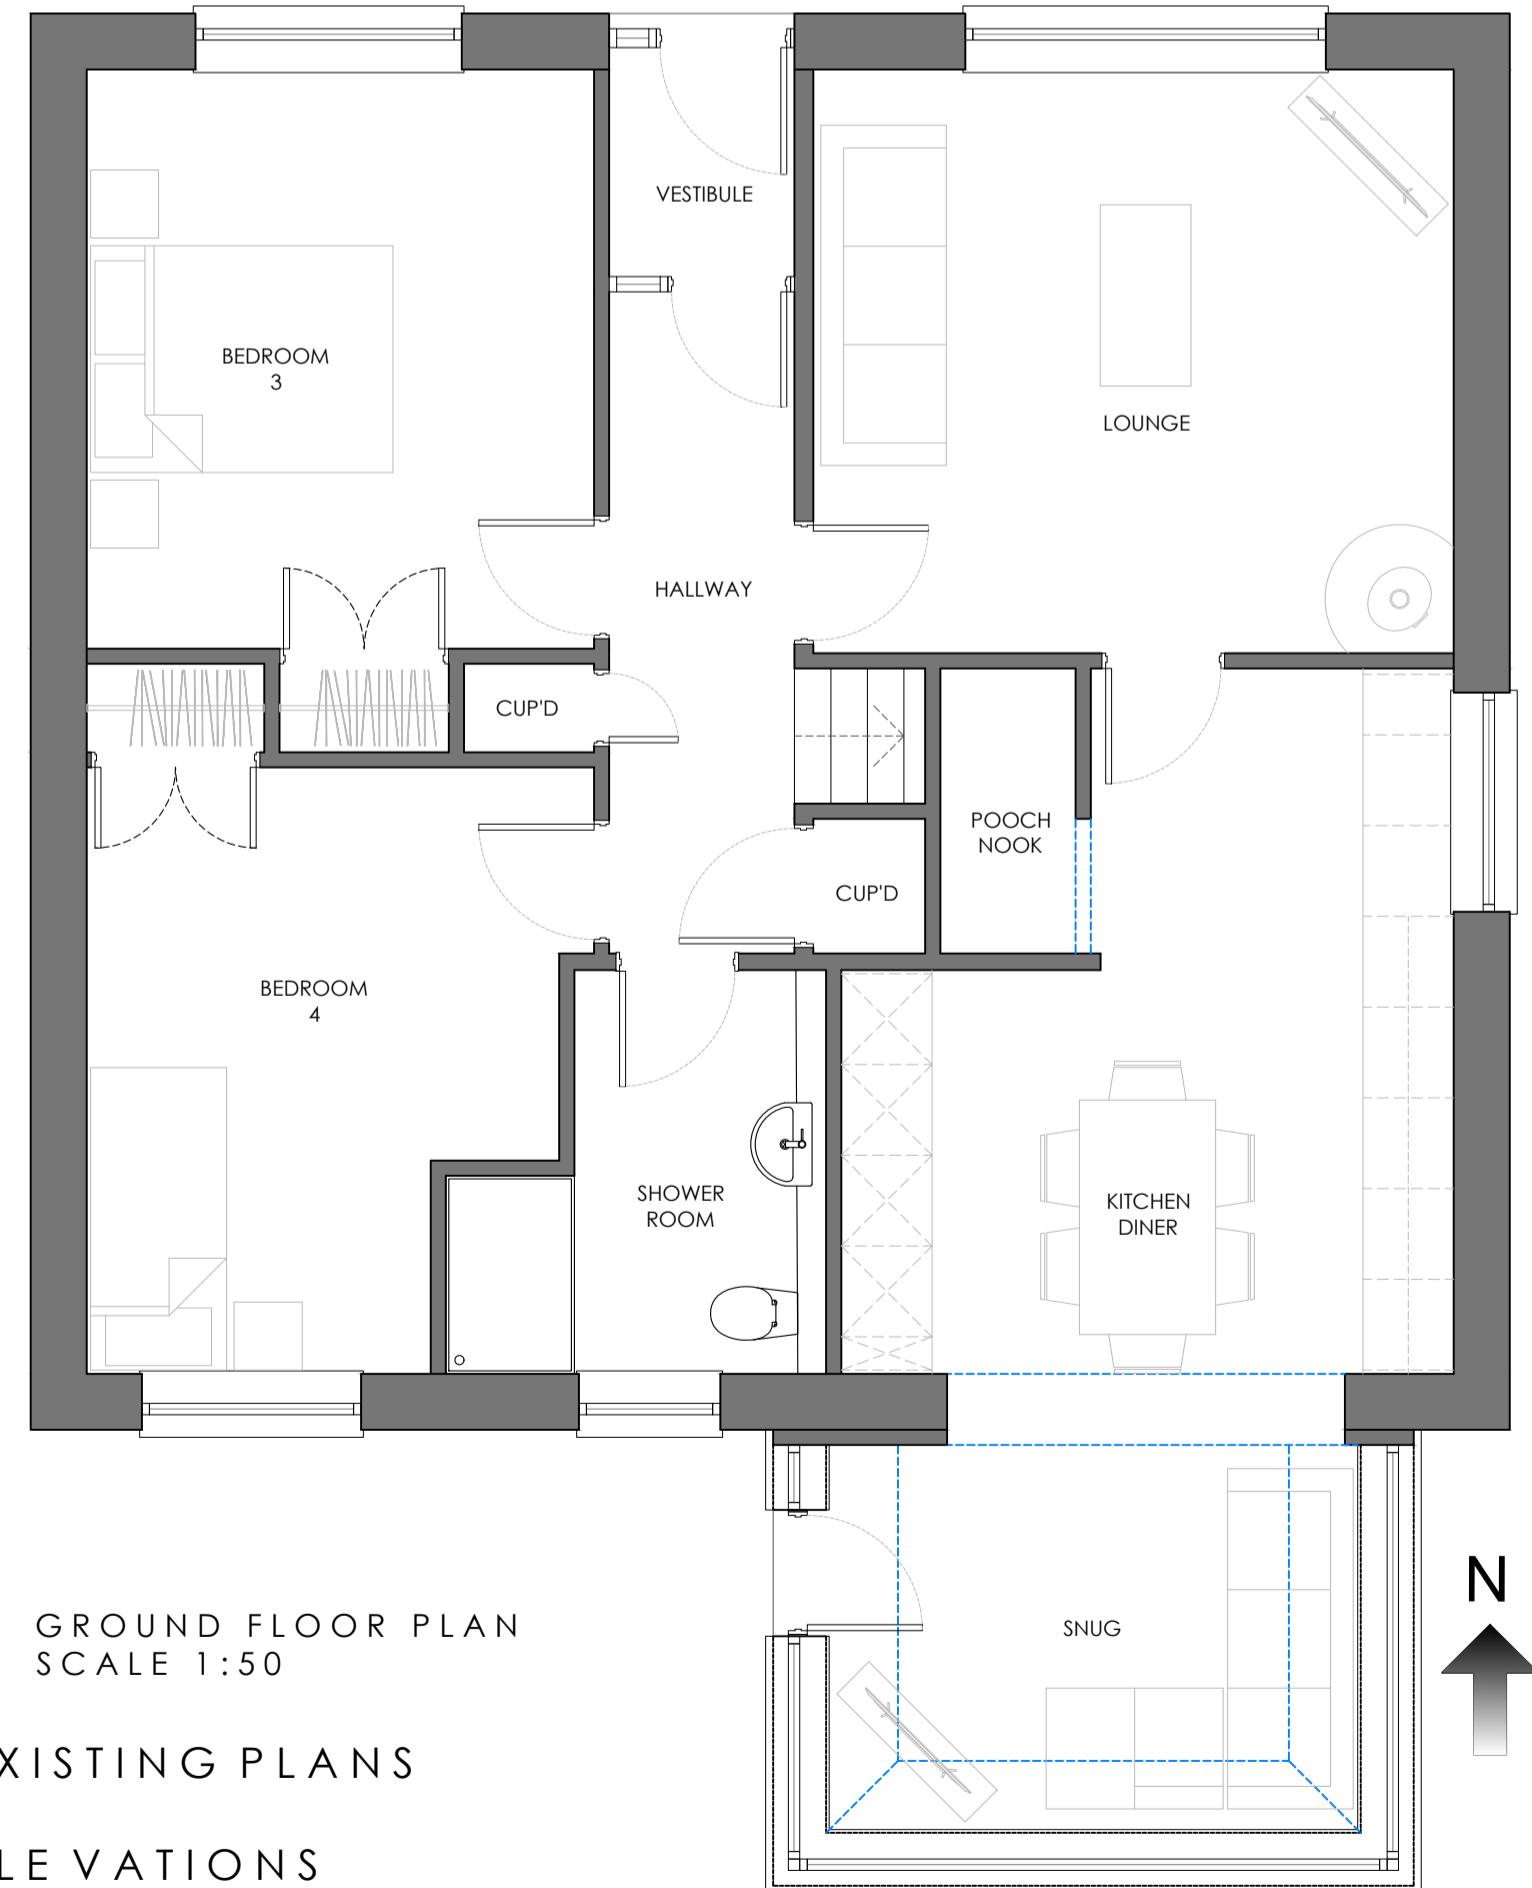

GROUND FLOOR PLAN
SCALE 1:50

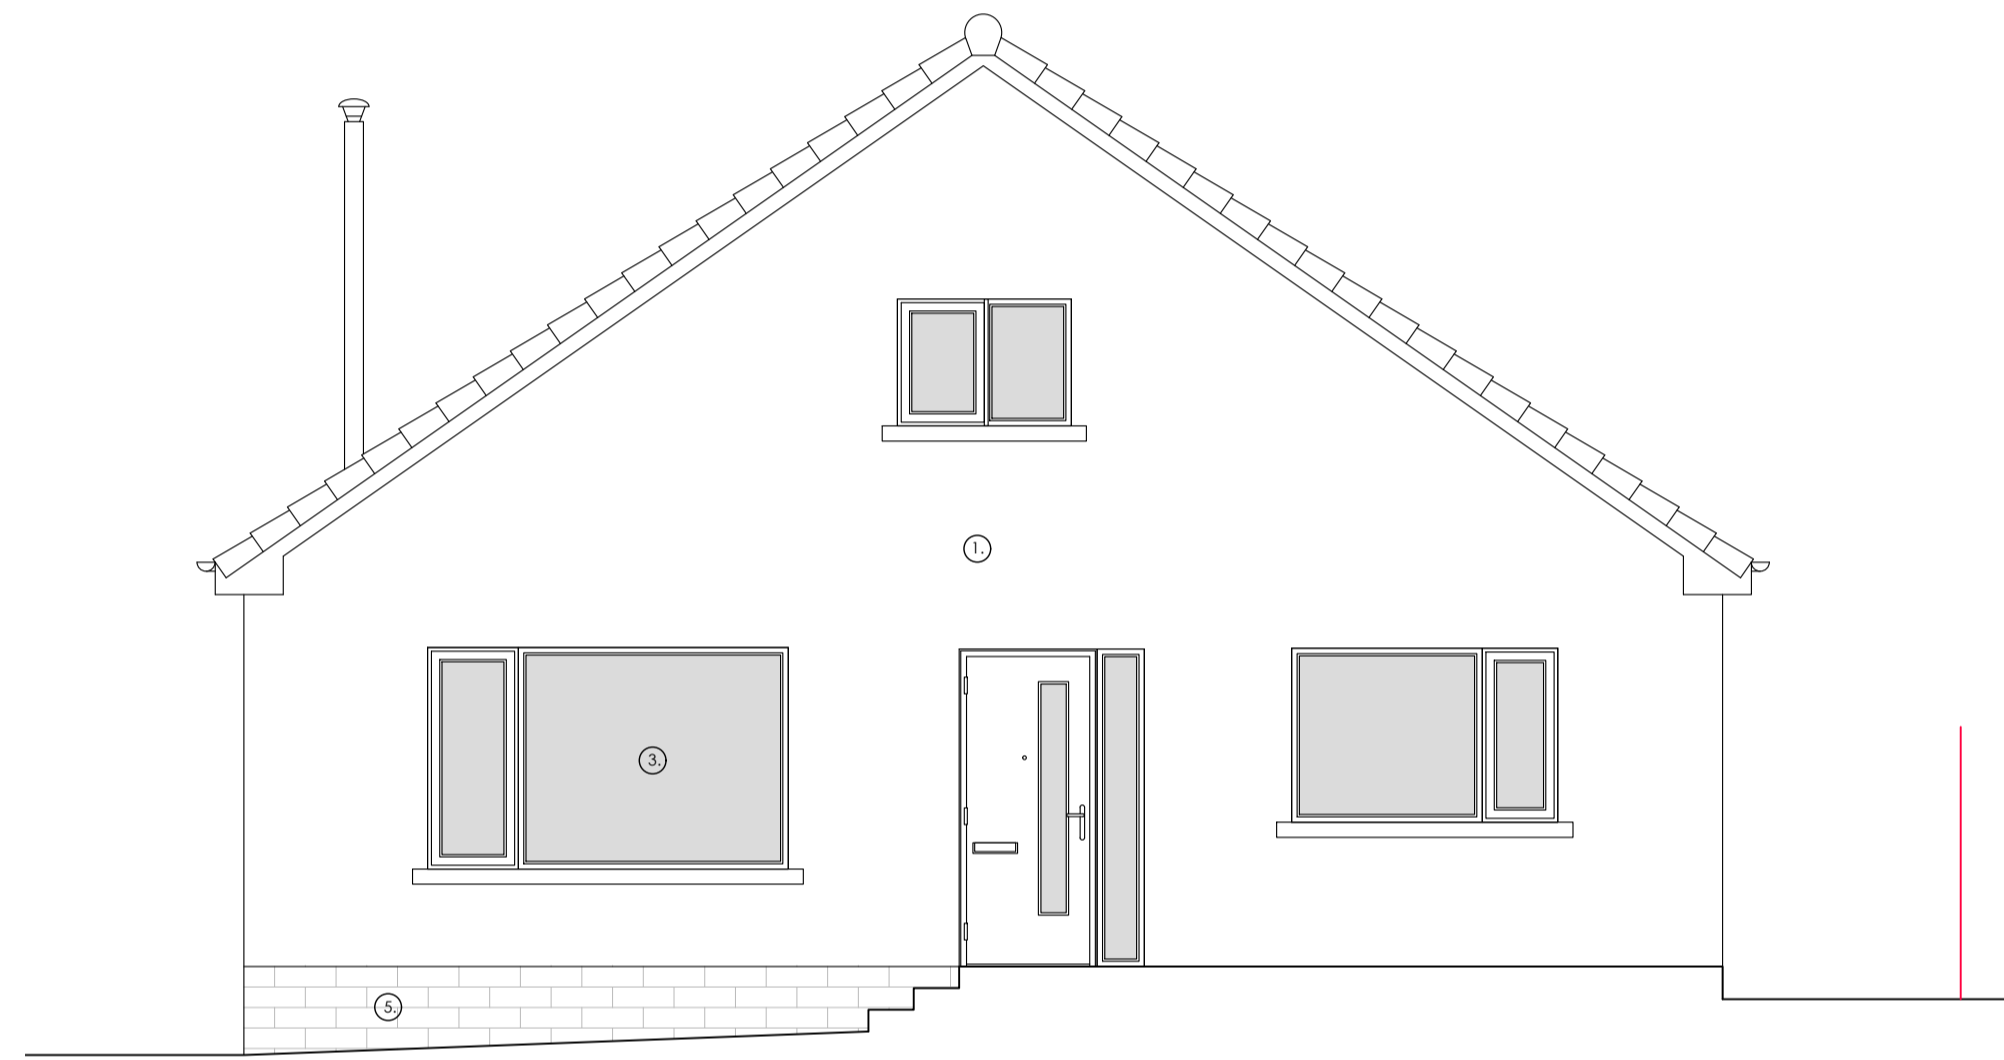


NORTH ELEVATION
SCALE 1:50

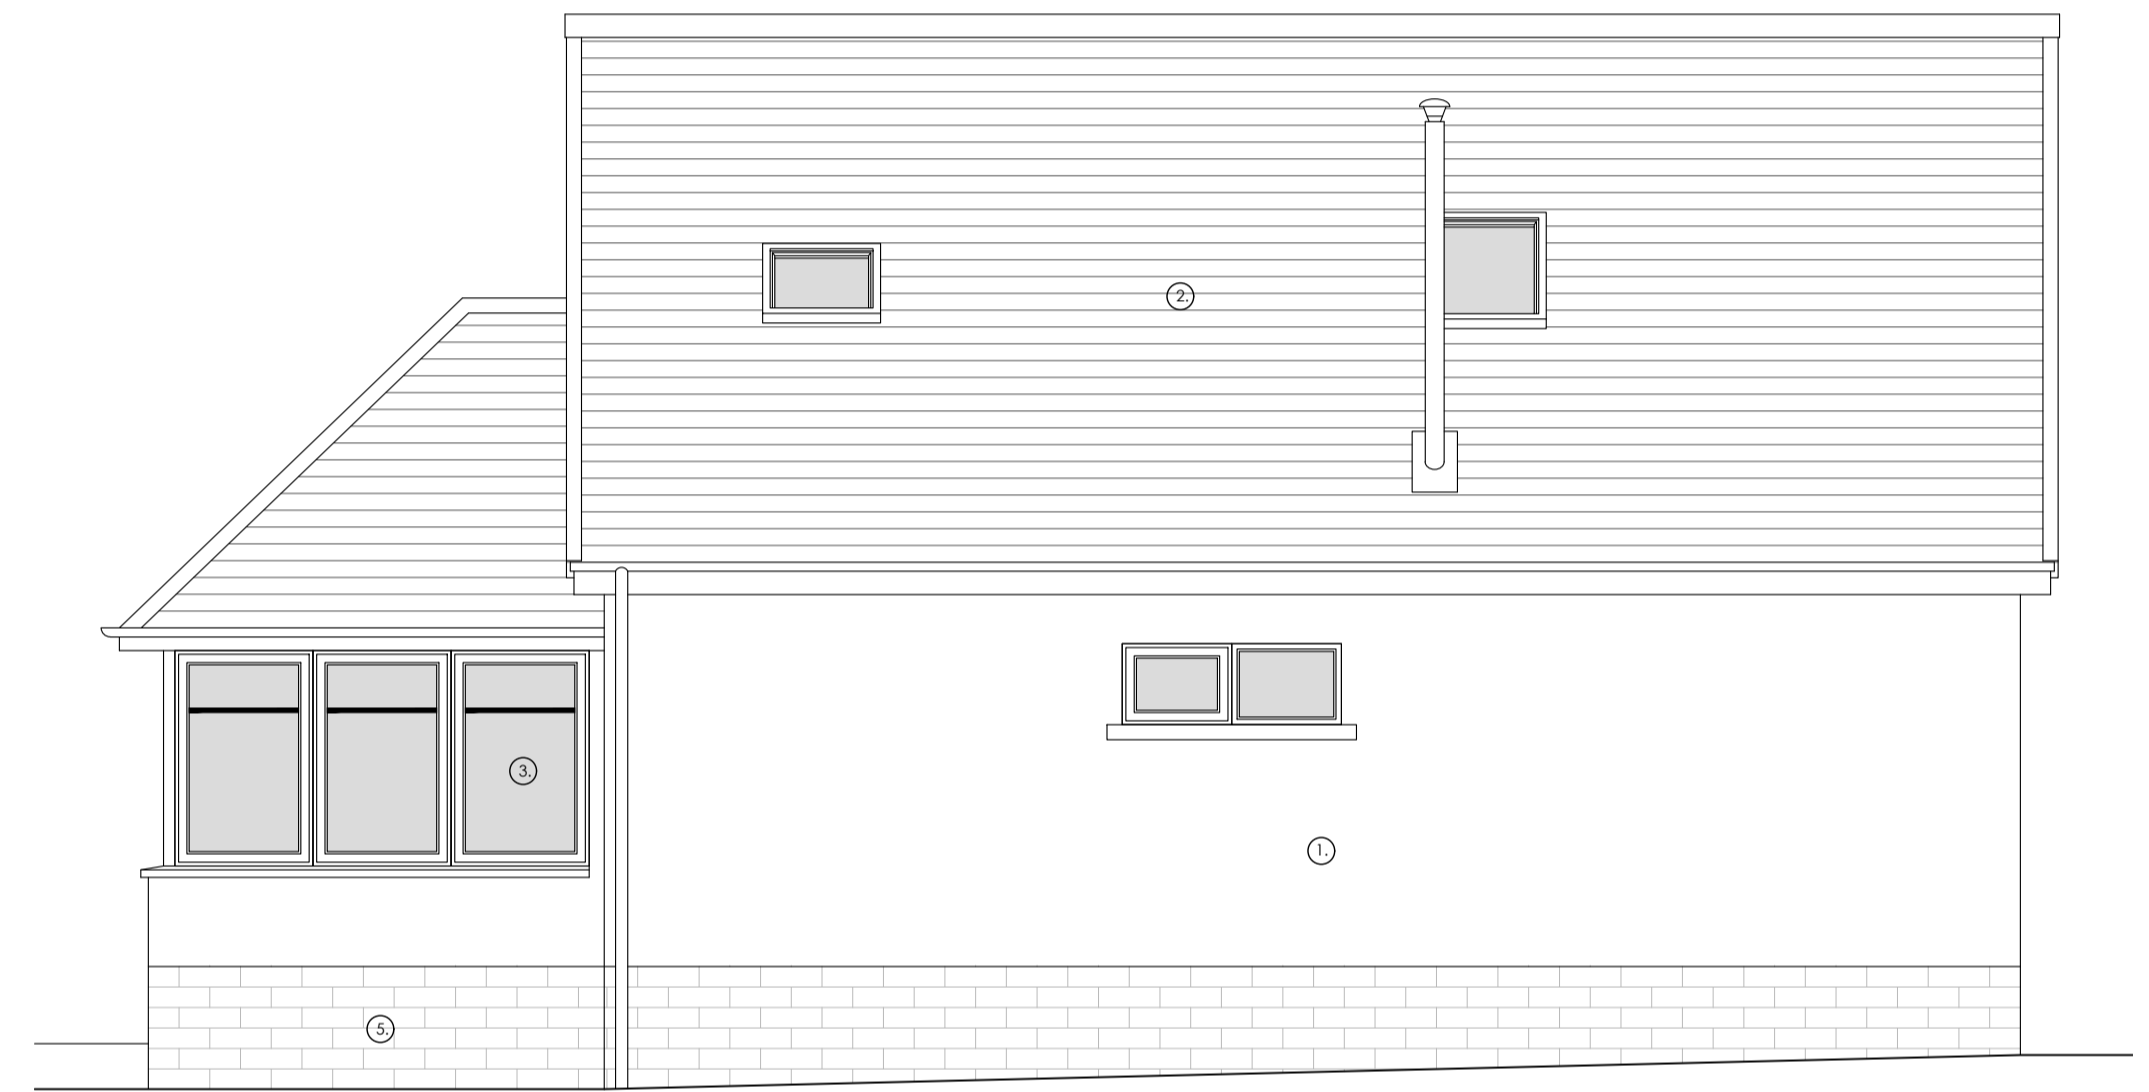

EAST ELEVATION
SCALE 1:50



SOUTH ELEVATION
SCALE 1:50

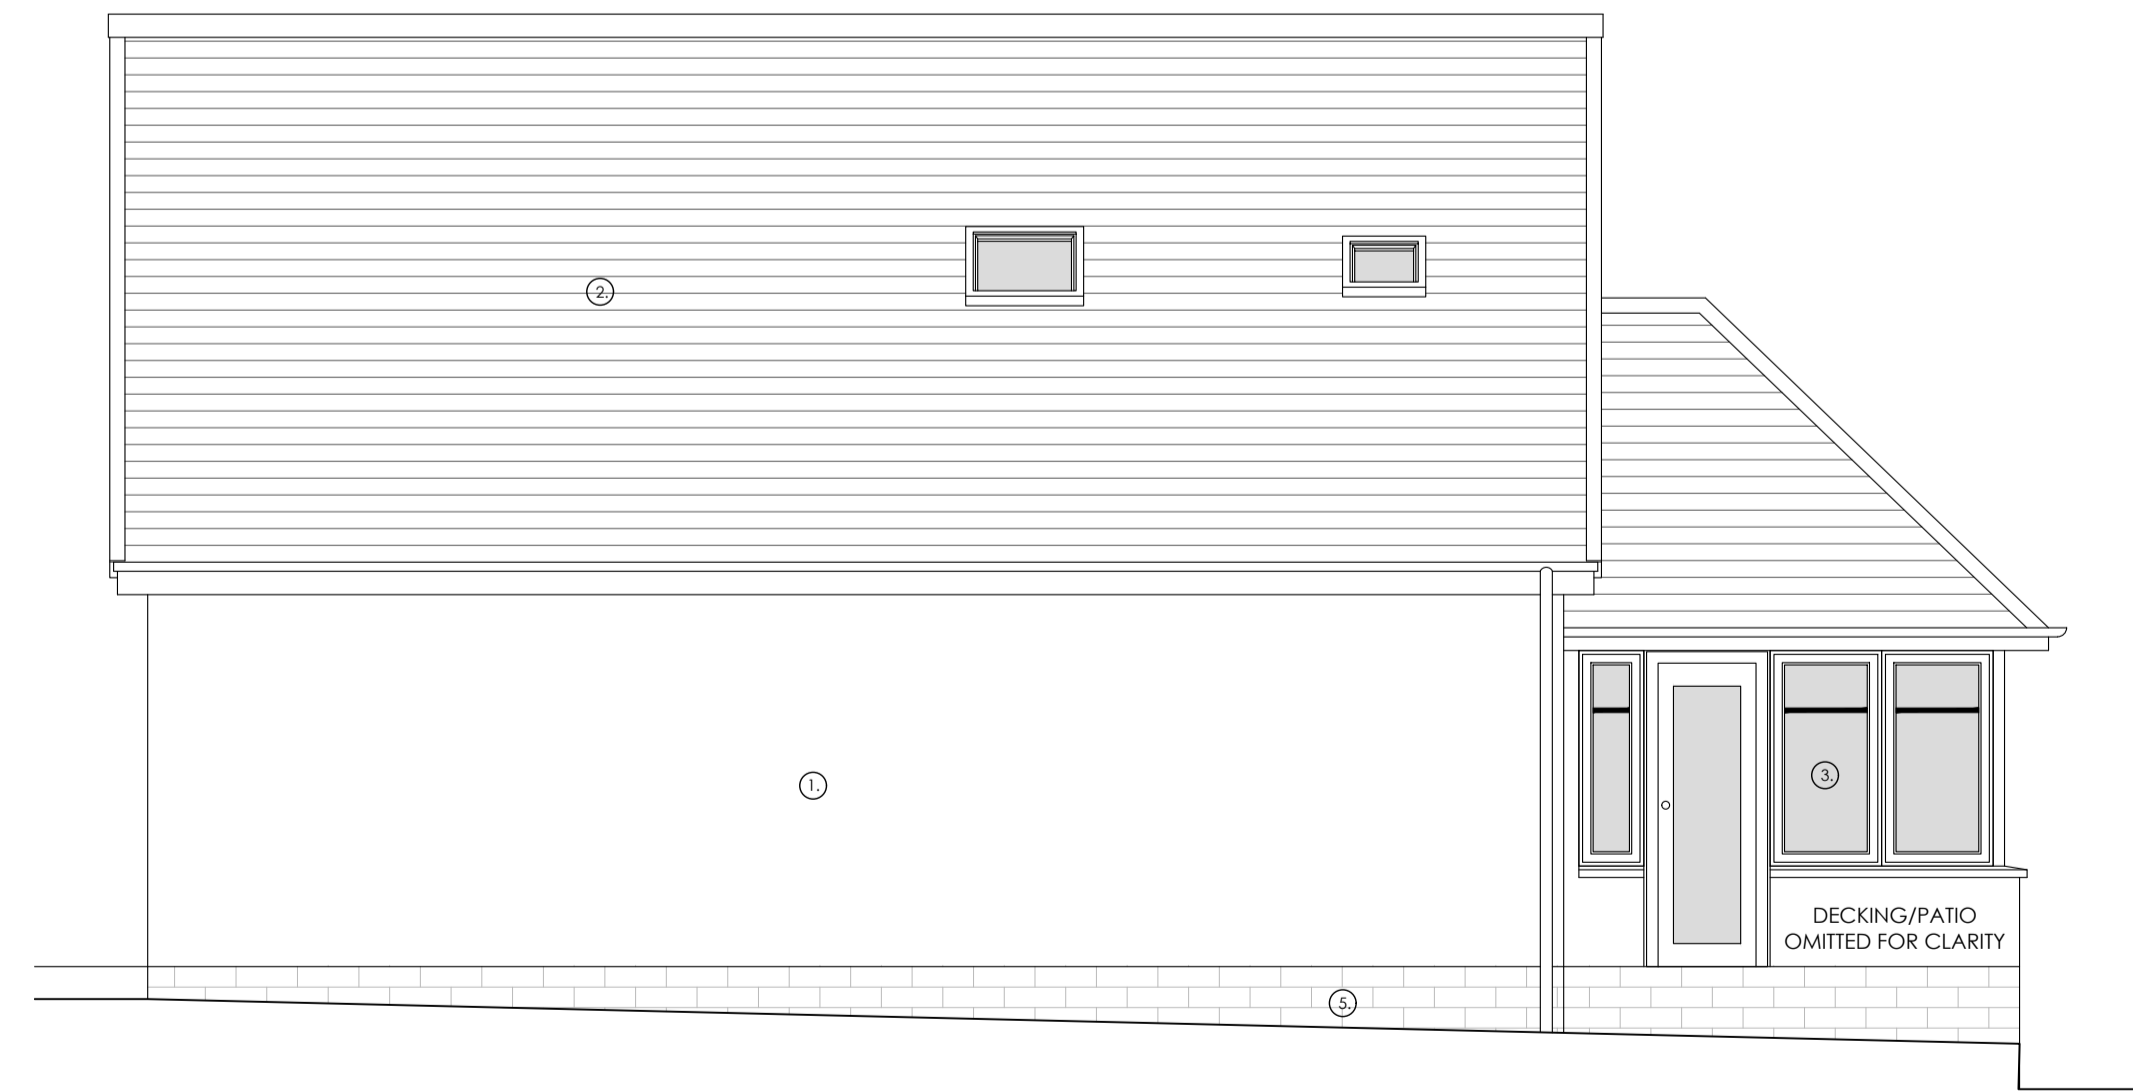

WEST ELEVATION
SCALE 1:50

EXISTING PLANS
&
ELEVATIONS

Notes	Rev.	Date	By	Description	Consultants
Written dimensions only to be used. Check and verify all dimensions on site before construction. Refer to all Detail Drawings and other Consultants drawings before commencing work. Refer any discrepancies to the Designer. Submit shop drawings for inspection before manufacture.					Structural Engineers: Email: Tel: Quantity Surveyor: Tel: Email:

EXISTING MATERIALS:
1. Grey/Pink Dry Dash Harling
2. Grey/Green Concrete Roof Tiles.
3. White Double glazed uPVC windows.
4. White uPVC Rainwater goods.
5. Grey Fyestone Basecourse.

Project	Contents	Scale	Job No.	Drawing No.	Revision
1 Heath Row, Banchory, Aberdeenshire, AB31 5UZ Alterations & Extension to Existing Dwelling.	Existing Plans & Elevations.	A1	0223	JK105	#
		NOTED		Computer Ref.	Plot Date
		A3	#	JK105	27/01/24

PLANNING