


**Rear Elevation**  
1 : 100

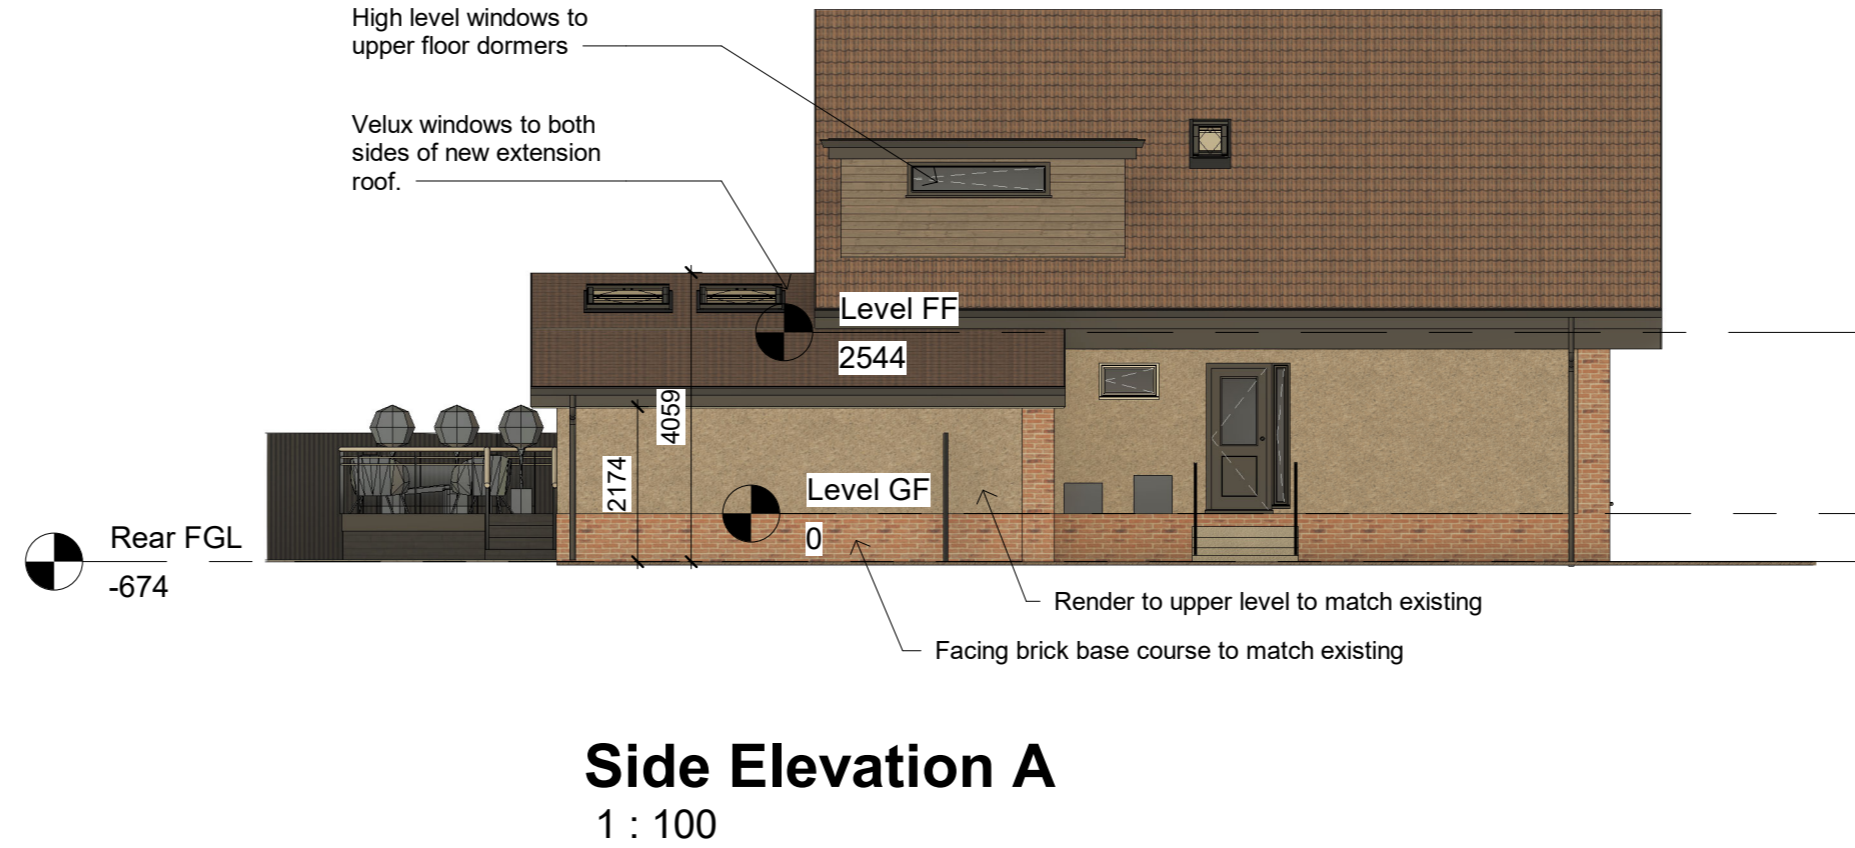

**Side Elevation A**  
1 : 100



**Front Elevation**  
1 : 100



**Side Elevation B**  
1 : 100

NO A	DESCRIPTION Update to Render	DATE Nov 23
STATUS	PURPOSE OF ISSUE Planning Permission	

**Belle Unique Ltd**  
40 Main Street, Kilsyth,  
Glasgow, G65 0AQ  
t: 01236 827 509  
e: design@belle-unique.co.uk  
w: www.belle-unique.co.uk



Project  
**Proposed Rear Extension, Garage & Dormers**  
5 Lairdhill Place, Kilsyth, G65 9EX

Title  
**Proposed Elevations**

Client  
**Jack Wilhare**

DRAWN BY KRB	CHECKED BY Checker	DATE Dec 23
SCALE ( @A2 ) 1 : 100	PROJECT NUMBER 136	
DRAWING NUMBER <b>136-03</b>	REV A	