




CONTRACTORS MUST CHECK ALL DIMENSIONS ON SITE. ONLY FIGURED DIMENSIONS TO BE WORKED FROM.  
DISCREPANCIES MUST BE REPORTED TO THE DESIGN OFFICE BEFORE PROCEEDING.

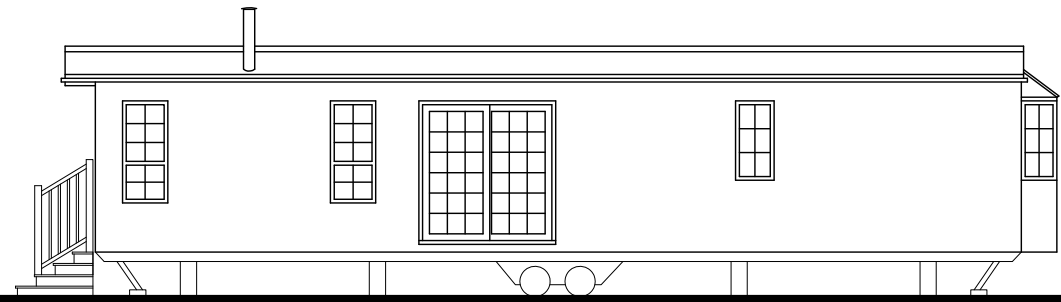


FRONT ELEVATION

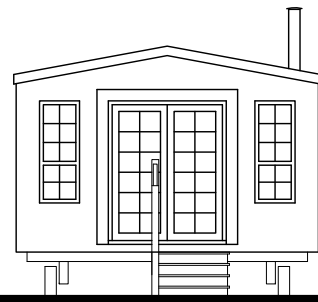



SIDE ELEVATION

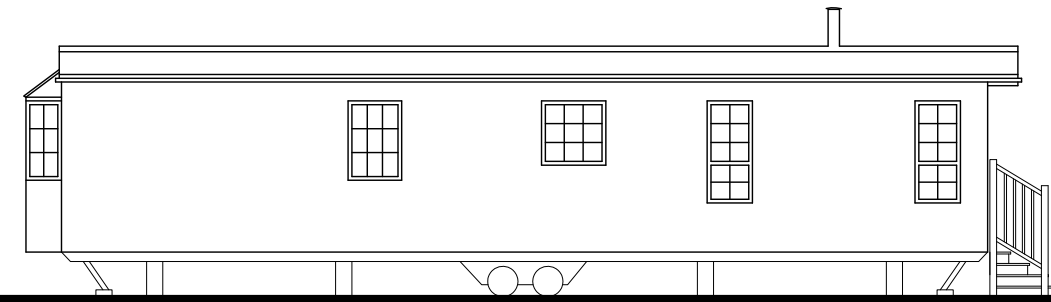


REAR ELEVATION

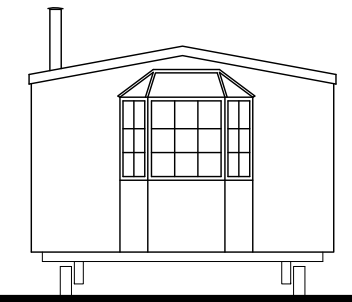


SIDE ELEVATION

 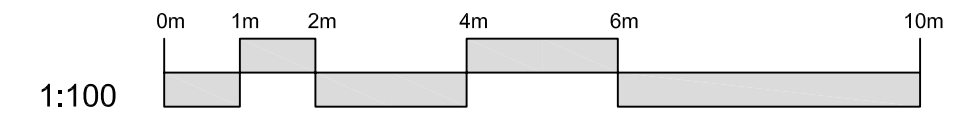

ROOF PLAN  
Scale 1:100

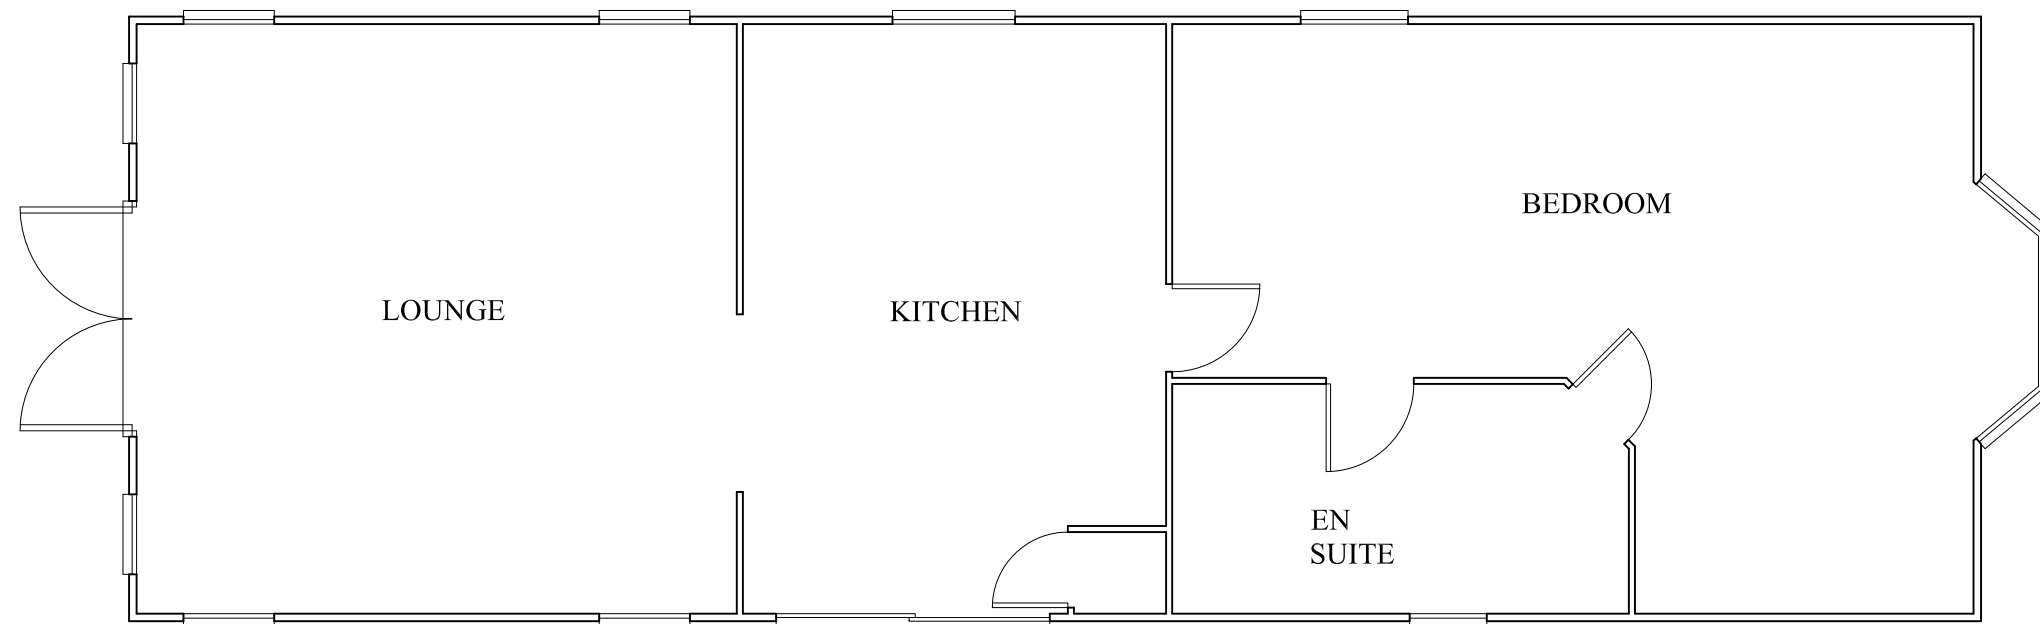

GROUND FLOOR PLAN

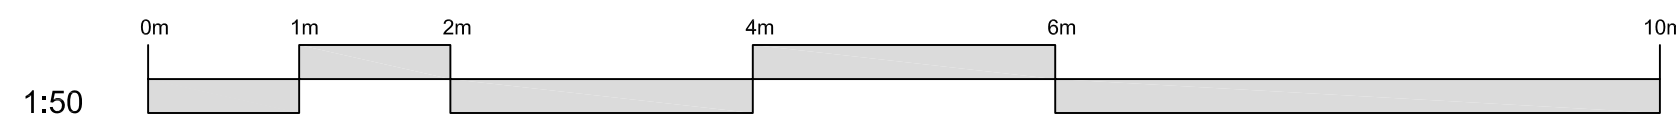

**MWS Architectural Ltd**  
ARCHITECTURAL CONSULTANT  
Tel/Fax: 01353 665 352  
Email: mark@mwsarchitectural.co.uk

Project:  
PROPOSED REPLACEMENT PARK HOME  
24B THE COTES SOHAM  
CAMBRIDGESHIRE

Drawing:  
**Plans As Existing**

Drawing File Location:  
DRAWING-FILE-LOCATION

Drawn by: MWS Scale: 1:50\_1:100@A2 Date: 13-09-23

This drawing is © copyright protected.  
All dimensions to be checked on site.  
Any discrepancies to be reported to  
the Architect immediately.  
This drawing should not be scaled.

Drawing no: **511/P/01** Revision