
#### Proposed Rear Elevation @ 1:100

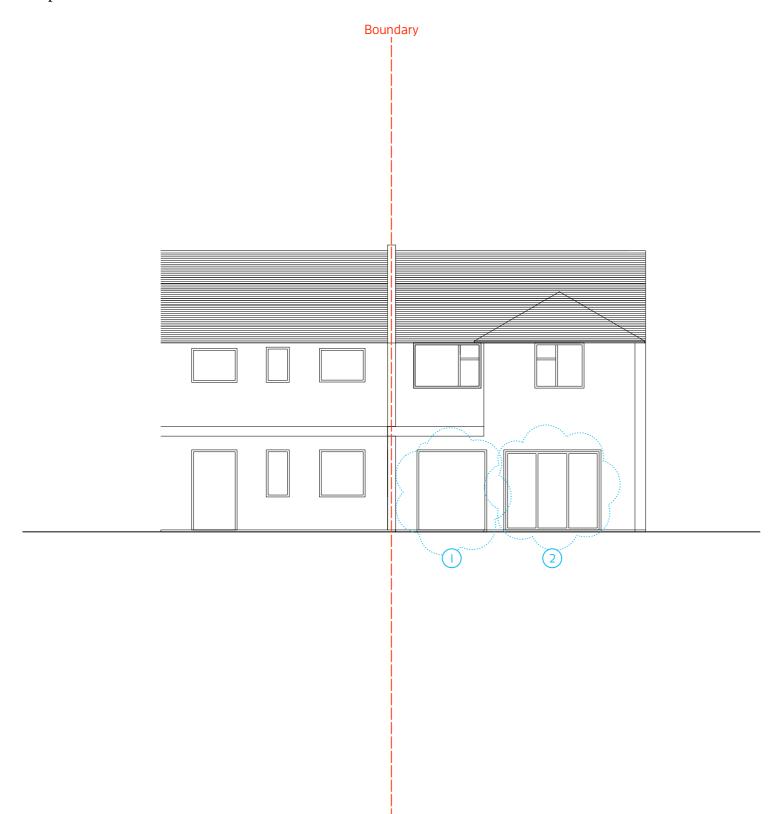

#### <u>Summary Of Changes Made Since This Drawing Was Last Issued:</u>

- I) Structural Opening Now I845 w / 2l60 h. Was I470 w / I240 h;
- 2) Structural Opening Now 2575 w / 2160 h. Was 2200 w / 2160 h;
- 3) New Glazed Door With Frosted Finish To Glass;
- 4) Structural Opening Now 2200 w / I240 h. Was 2030 w / I240 h;
- 5) New Window With Frosted Finish To Glass;
- 6) Landscape Changes To Provide Side Access.

Om 5m 10m 15m 20m

### Issued To Accompany Planning Application

# Christopher Tredway Architects

3rd Floor, 175 - 176 Tottenham Court Road, London WIT 7NX.

E Mail: office@christredway.co.uk

Phone: +44 (0)20 7101 9336

## 1 Hastings Way

Site: I Hastings Way, Bushey WD23 2JX.

Title: Proposed Elevations

Date: II/I2/2023

Job No: 099

Drawing No: 099 / AP3\_05

Revision: B

Scale: 1:100 @ 100% A3 L

Christopher Tredway Architects Ltd. 202