


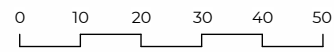

Location Plan  
1:1250



Proposed site plan  
1:500



Schedule of Areas

Total Site Area	213.37 s.q.m.	
Existing Residential	114.24 s.q.m.	Existing Non-Residential 0.00 s.q.m.
Residential area lost by change of use or demolition	0.00 s.q.m.	Non Residential area lost by change of use or demolition 0.00 s.q.m.
Proposed Residential	0.00 s.q.m.	Proposed Non-Residential 0.00 s.q.m.
Net additional area	0.00 s.q.m.	


Rev No.	Date	Description
---------	------	-------------

Notes:  
Any inaccuracies or errors to be reported to the architect/surveyor immediately and prior to any work commencing. All dimensions to be verified on site. All work to comply with British Standards Code of practice. All external surfaces and materials to match existing. This drawing and all information provided within it is the copyright of UPP Consultants Ltd. and reproduction without prior consent is strictly forbidden.

Dwg No	301SH-A-01-001	Drawn	UPP
--------	----------------	-------	-----


Drawing	Location Plan	Checked	UPP
---------	---------------	---------	-----

Scale	Como se indica @ A3	Issue Date	26.01.2024
-------	---------------------	------------	------------

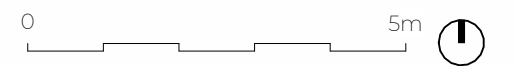

Project Address  
301 Shenley Road, Borehamwood WD6 1TH

Client	Abraham Feld	Status	For Planning
--------	--------------	--------	--------------

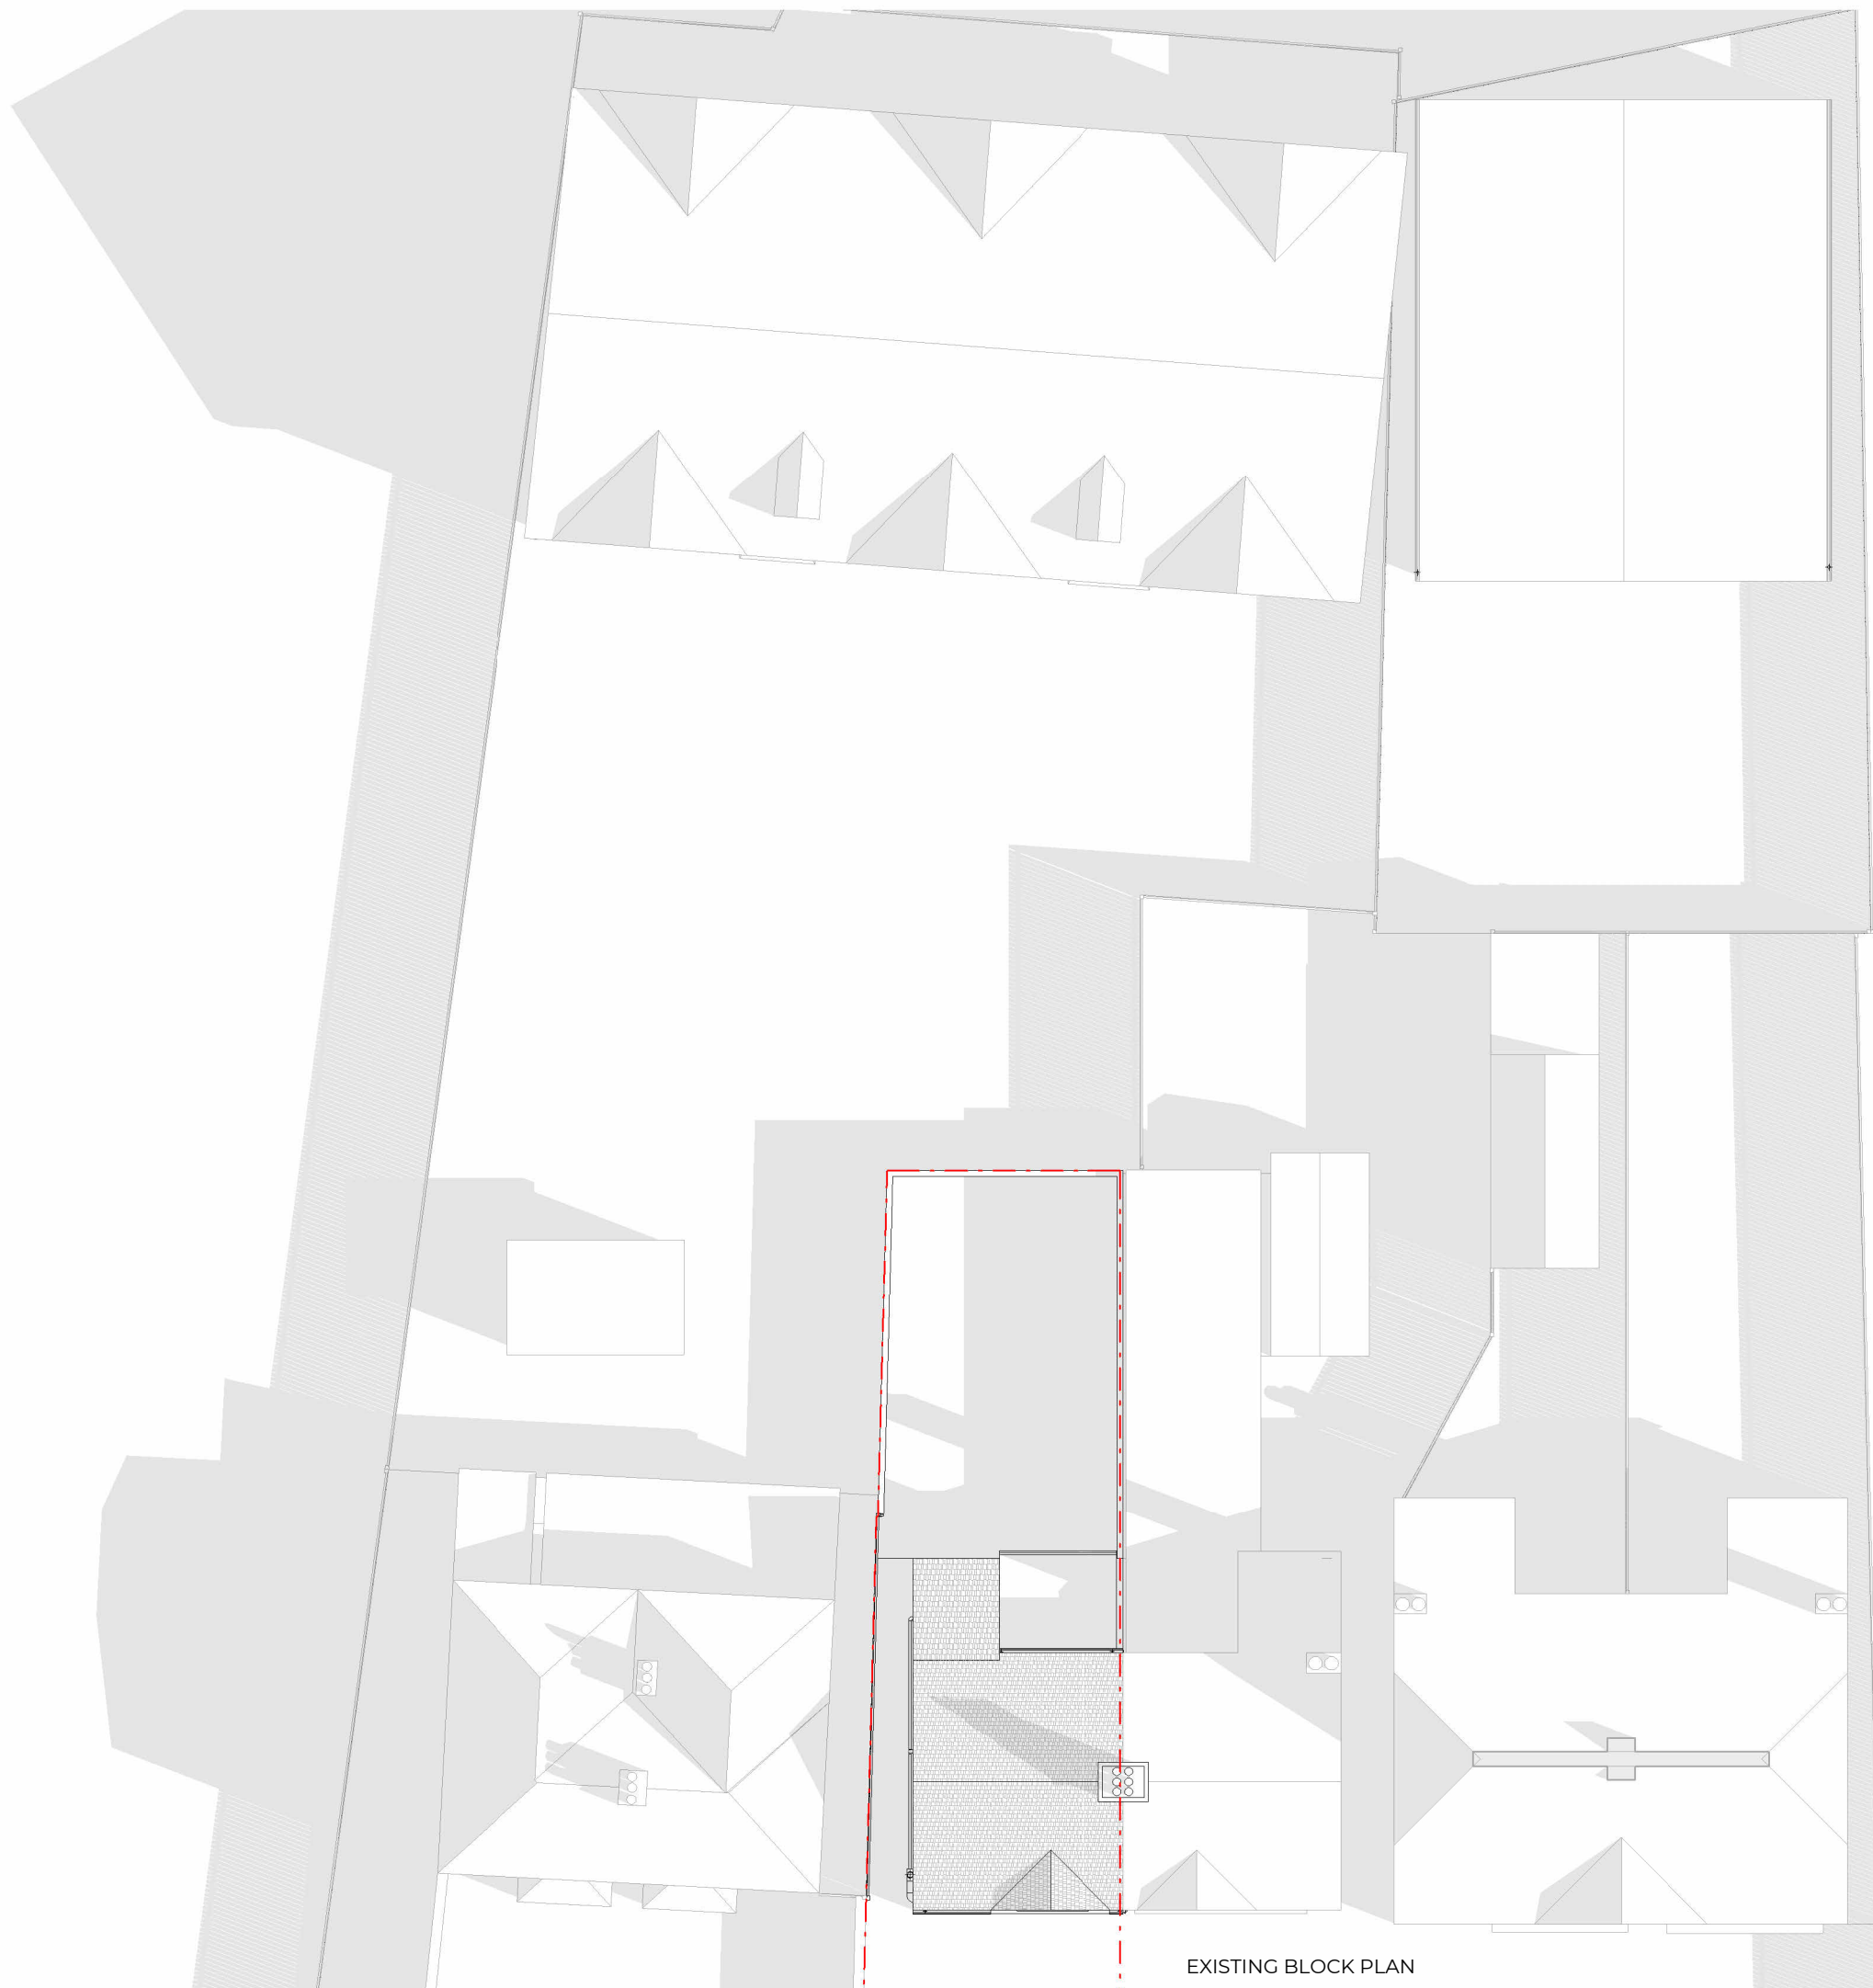

EXISTING BLOCK PLAN

Rev No.	Date	Description
---------	------	-------------

**Notes:**  
 Any inaccuracies or errors to be reported to the architect/surveyor immediately and prior to any work commencing. All dimensions to be verified on site. All work to comply with British Standards Code of practice. All external surfaces and materials to match existing. This drawing and all information provided within it is the copyright of UPP Consultants Ltd. and reproduction without prior consent is strictly forbidden.

Dwg No  
**301SH-A-01-002** Drawn  
**UPP**


Drawing  
**Block plans** Checked  
**UPP**

Scale  
**1:200 @ A3** Issue Date  
**26.01.2024**



Project Address  
**301 Shenley Road, Borehamwood WD6 1TH**

Client  
**Abraham Feld** Status  
**For Planning**

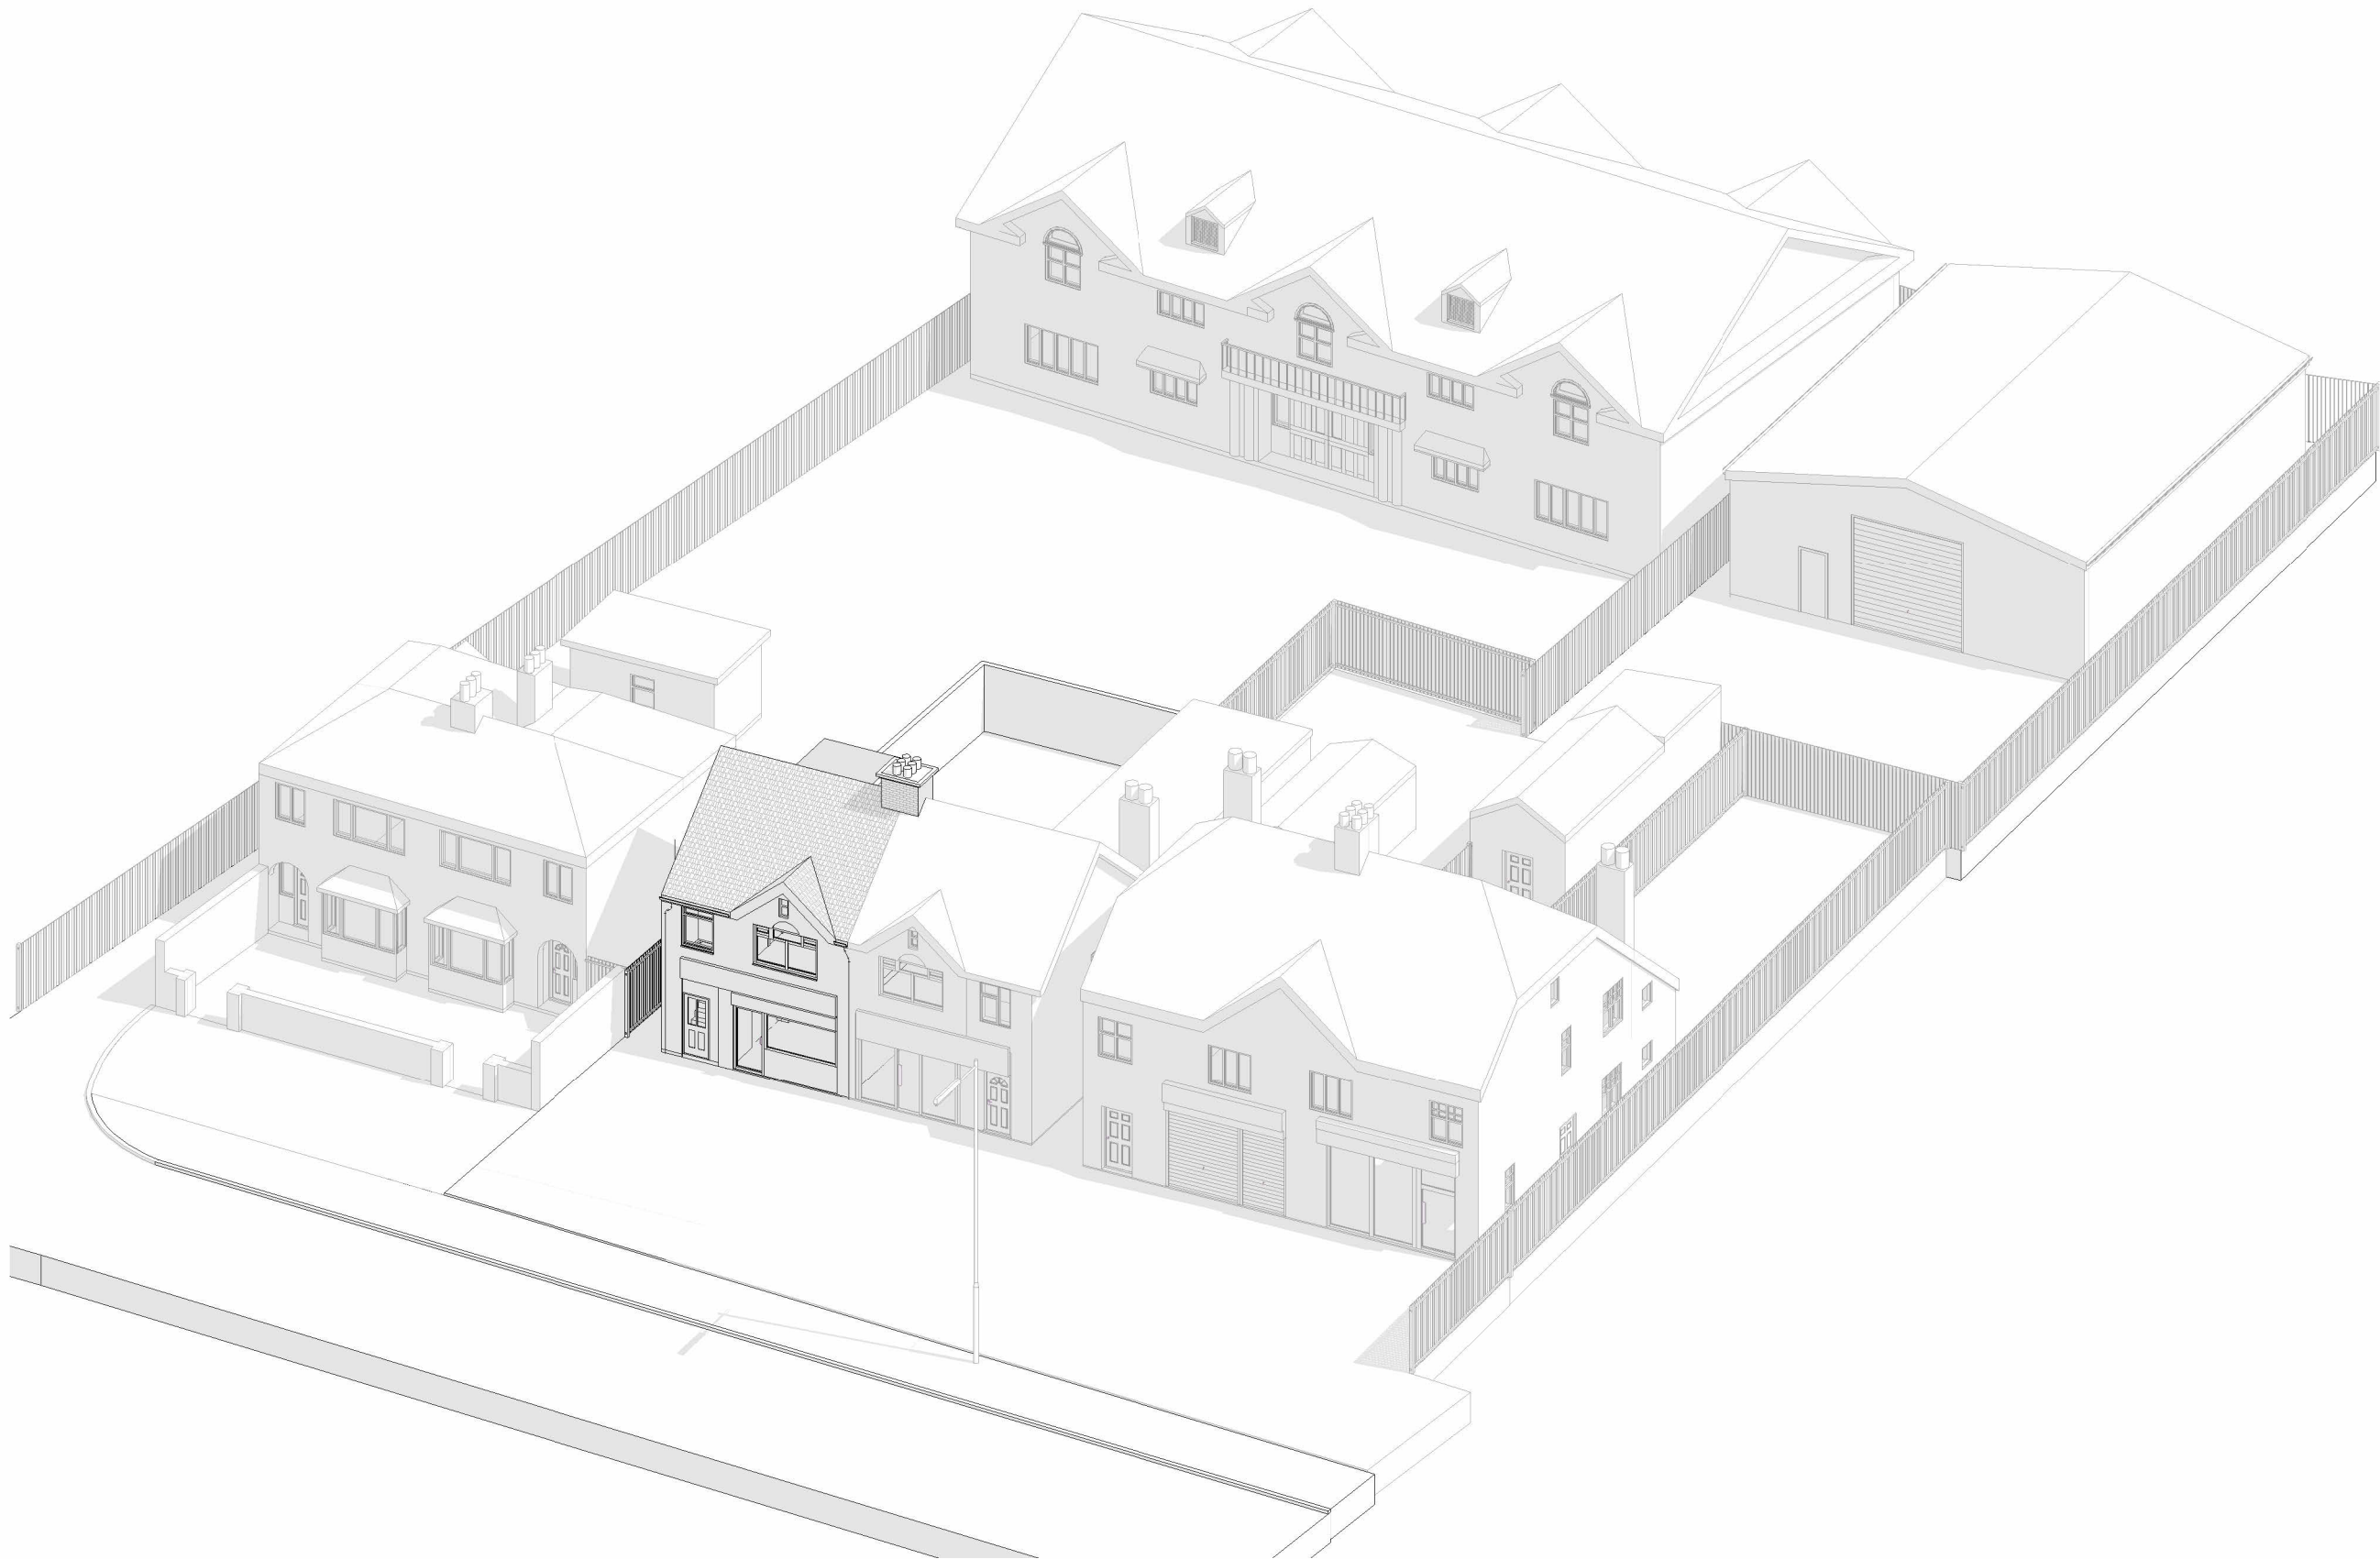

Rev No.	Date	Description
---------	------	-------------

**Notes:**  
 Any inaccuracies or errors to be reported to the architect/surveyor immediately and prior to any work commencing. All dimensions to be verified on site. All work to comply with British Standards Code of practice. All external surfaces and materials to match existing. This drawing and all information provided within it is the copyright of UPP Consultants Ltd. and reproduction without prior consent is strictly forbidden.

Dwg No <b>301SH-A-02-001</b>	Drawn <b>UPP</b>
---------------------------------	---------------------

Drawing <b>Existing Front Visualization</b>	Checked <b>UPP</b>
--	-----------------------


Scale <b>@ A3</b>	Issue Date <b>26.01.2024</b>
----------------------	---------------------------------

Project Address  
**301 Shenley Road, Borehamwood WD6 1TH**

Client <b>Abraham Feld</b>	Status <b>For Planning</b>
-------------------------------	-------------------------------

www.upp-planning.co.uk  
 info@upp-planning.co.uk  
 0208 202 9996  
 Atrium, Stables Market,  
 Chalk Farm Road, London,  
 NW1 8AH



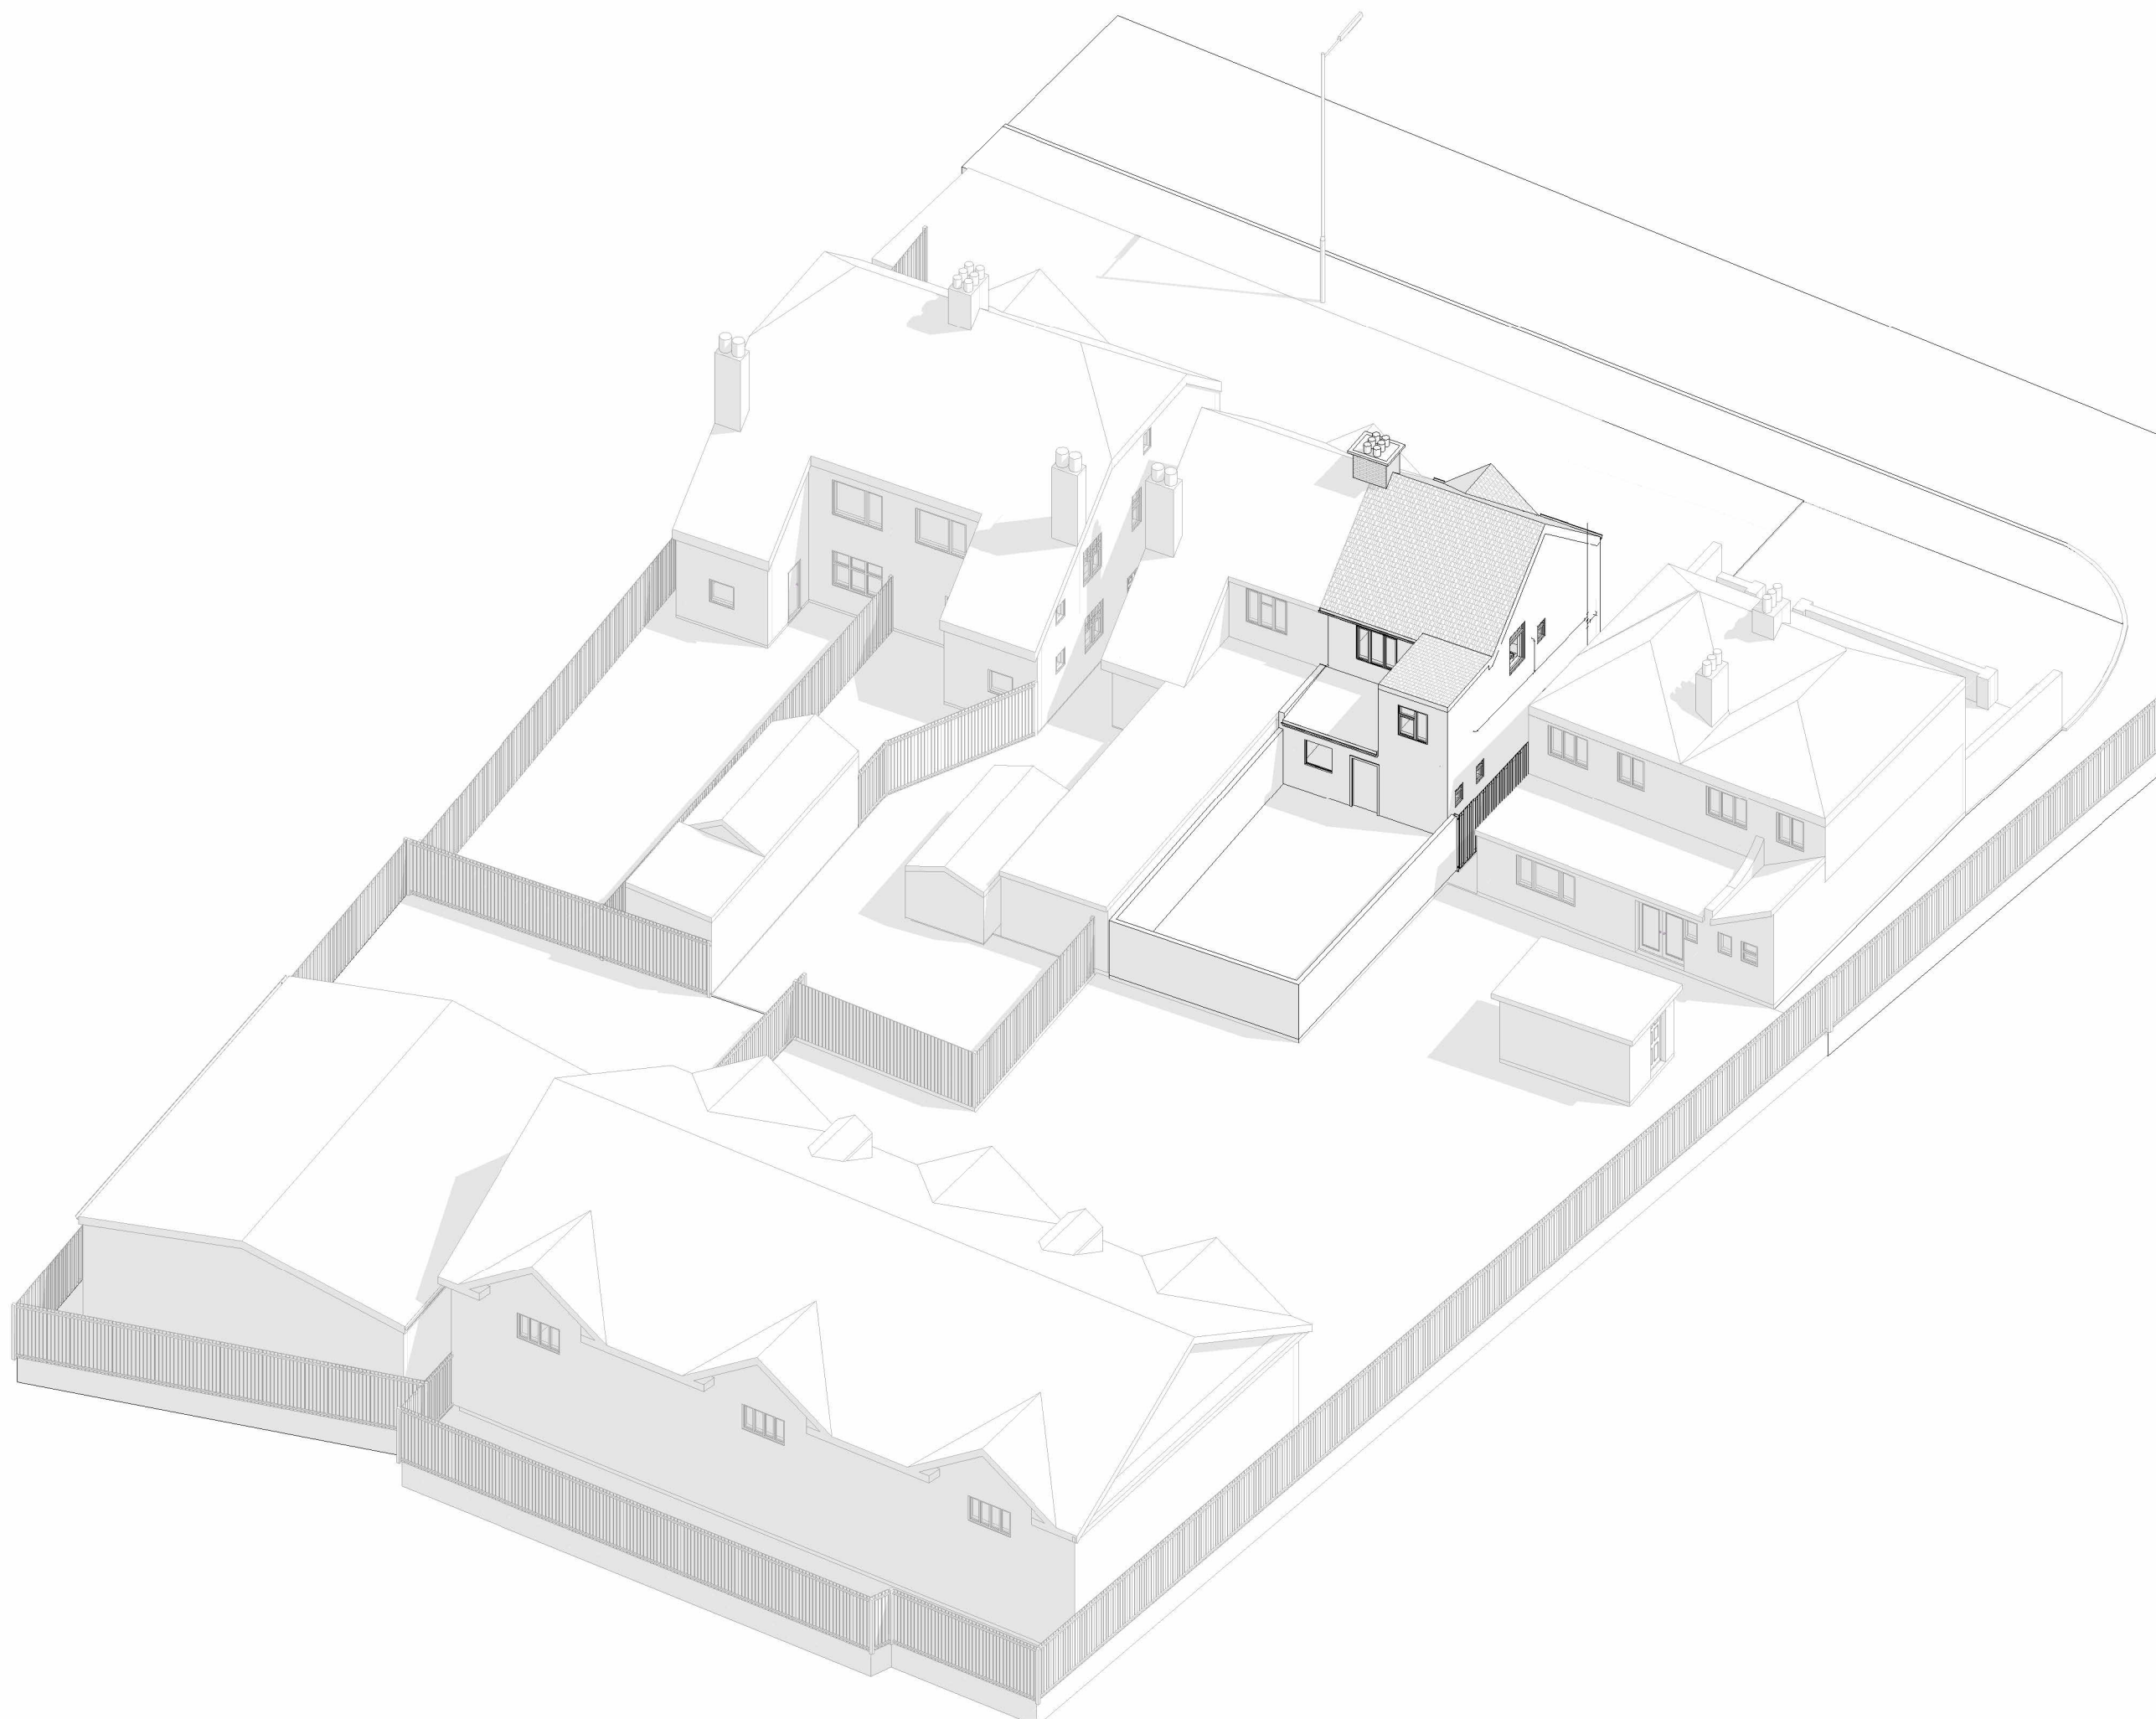

Rev No.	Date	Description
---------	------	-------------

**Notes:**

Any inaccuracies or errors to be reported to the architect/surveyor immediately and prior to any work commencing. All dimensions to be verified on site. All work to comply with British Standards Code of practice. All external surfaces and materials to match existing. This drawing and all information provided within it is the copyright of UPP Consultants Ltd. and reproduction without prior consent is strictly forbidden.

Dwg No	Drawn
<b>301SH-A-02-002</b>	<b>UPP</b>

Drawing	Checked
<b>Existing Rear Visualization</b>	<b>UPP</b>

Scale	Issue Date
<b>@ A3</b>	<b>26.01.2024</b>

Project Address  
**301 Shenley Road, Borehamwood WD6 1TH**

Client	Status
<b>Abraham Feld</b>	<b>For Planning</b>




Rev No.	Date	Description
---------	------	-------------

**Notes:**  
 Any inaccuracies or errors to be reported to the architect/surveyor immediately and prior to any work commencing. All dimensions to be verified on site. All work to comply with British Standards Code of practice. All external surfaces and materials to match existing. This drawing and all information provided within it is the copyright of UPP Consultants Ltd. and reproduction without prior consent is strictly forbidden.

Dwg No <b>301SH-A-03-001</b>	Drawn <b>UPP</b>
---------------------------------	---------------------

Drawing <b>Existing Ground Floor Plan</b>	Checked <b>UPP</b>
--	-----------------------

Scale <b>1:200 @ A3</b>	Issue Date <b>26.01.2024</b>
----------------------------	---------------------------------

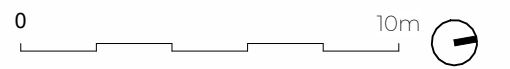

Project Address  
**301 Shenley Road, Borehamwood WD6 1TH**

Client <b>Abraham Feld</b>	Status <b>For Planning</b>
-------------------------------	-------------------------------

www.upp-planning.co.uk  
 info@upp-planning.co.uk  
 0208 202 9996  
 Atrium, Stables Market,  
 Chalk Farm Road, London,  
 NW1 8AH






Rev No.	Date	Description
---------	------	-------------

**Notes:**  
 Any inaccuracies or errors to be reported to the architect/surveyor immediately and prior to any work commencing. All dimensions to be verified on site. All work to comply with British Standards Code of practice. All external surfaces and materials to match existing. This drawing and all information provided within it is the copyright of UPP Consultants Ltd. and reproduction without prior consent is strictly forbidden.

Dwg No  
**301SH-A-03-002** Drawn  
**UPP**

Drawing  
**Existing First Floor Plan** Checked  
**UPP**

Scale  
**1:200 @ A3** Issue Date  
**26.01.2024**

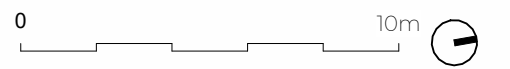


Project Address  
**301 Shenley Road, Borehamwood WD6 1TH**

Client  
**Abraham Feld** Status  
**For Planning**

www.upp-planning.co.uk  
 info@upp-planning.co.uk  
 0208 202 9996  
 Atrium, Stables Market,  
 Chalk Farm Road, London,  
 NW1 8AH



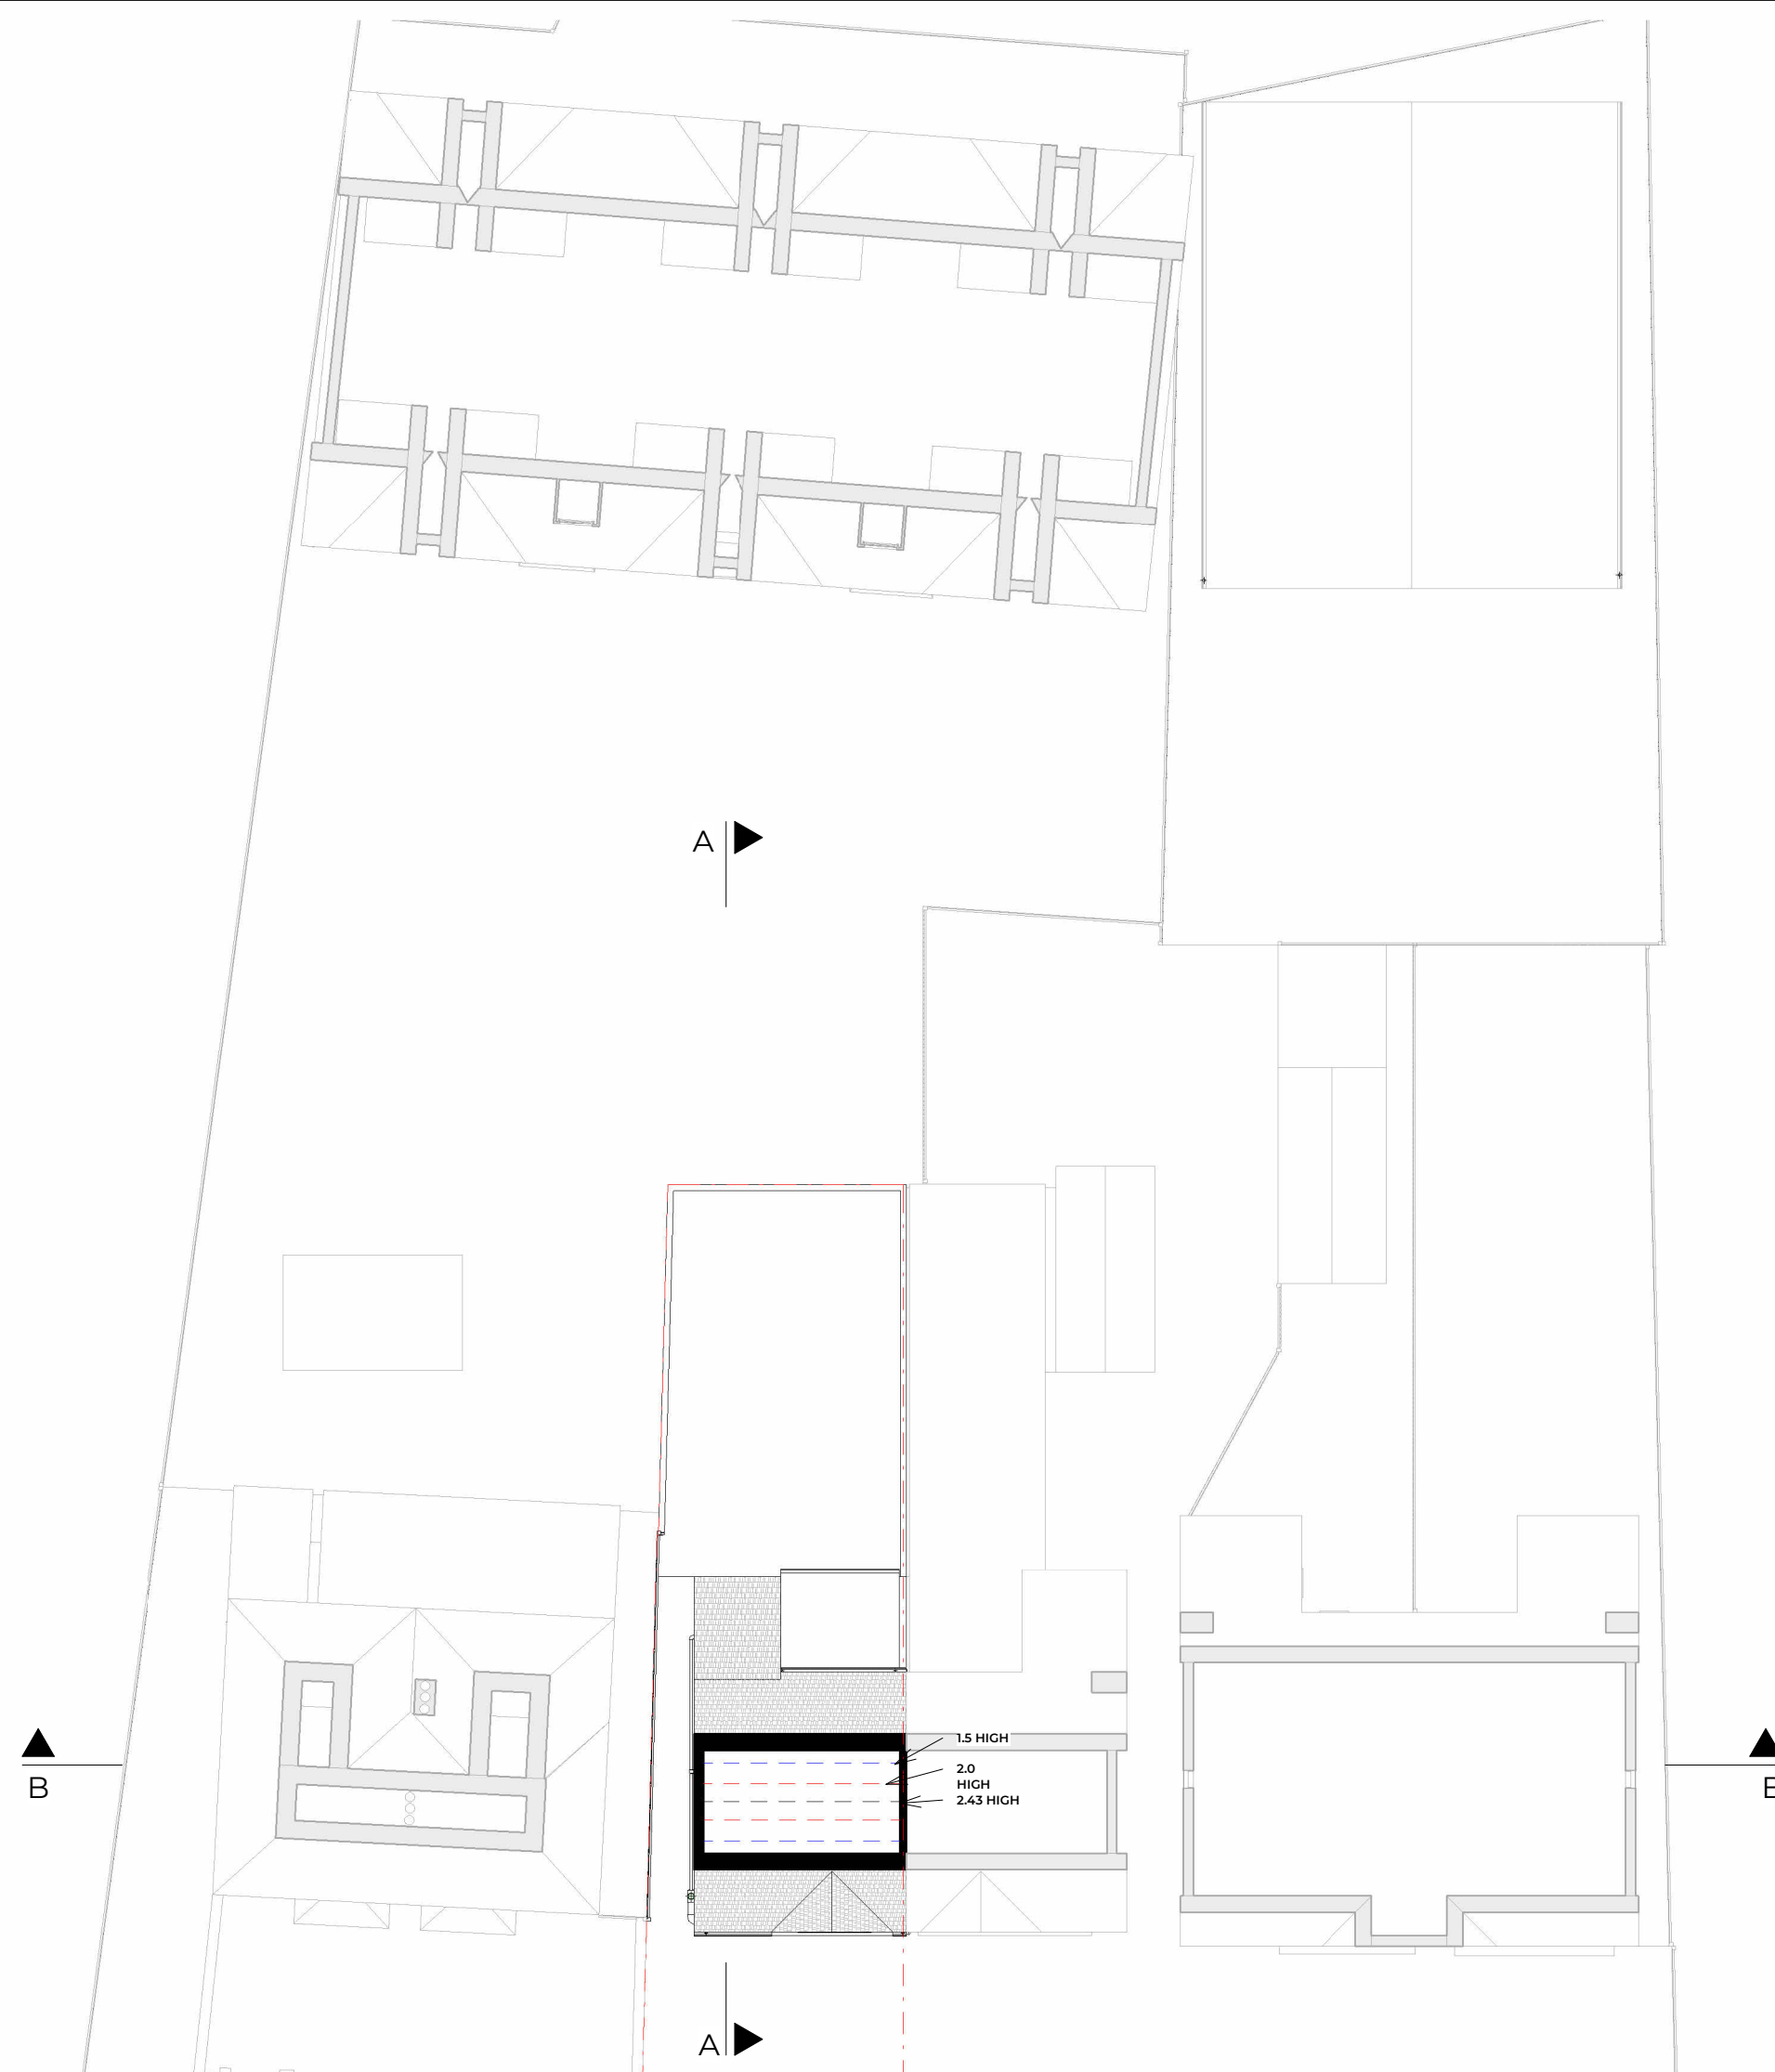

Rev No.	Date	Description
---------	------	-------------

**Notes:**  
 Any inaccuracies or errors to be reported to the architect/surveyor immediately and prior to any work commencing. All dimensions to be verified on site. All work to comply with British Standards Code of practice. All external surfaces and materials to match existing. This drawing and all information provided within it is the copyright of UPP Consultants Ltd. and reproduction without prior consent is strictly forbidden.

Dwg No  
**301SH-A-03-003** Drawn  
**UPP**


Drawing  
**Existing Loft Plan** Checked  
**UPP**

Scale  
**1:200 @ A3** Issue Date  
**26.01.2024**



Project Address  
**301 Shenley Road, Borehamwood WD6 1TH**

Client  
**Abraham Feld** Status  
**For Planning**

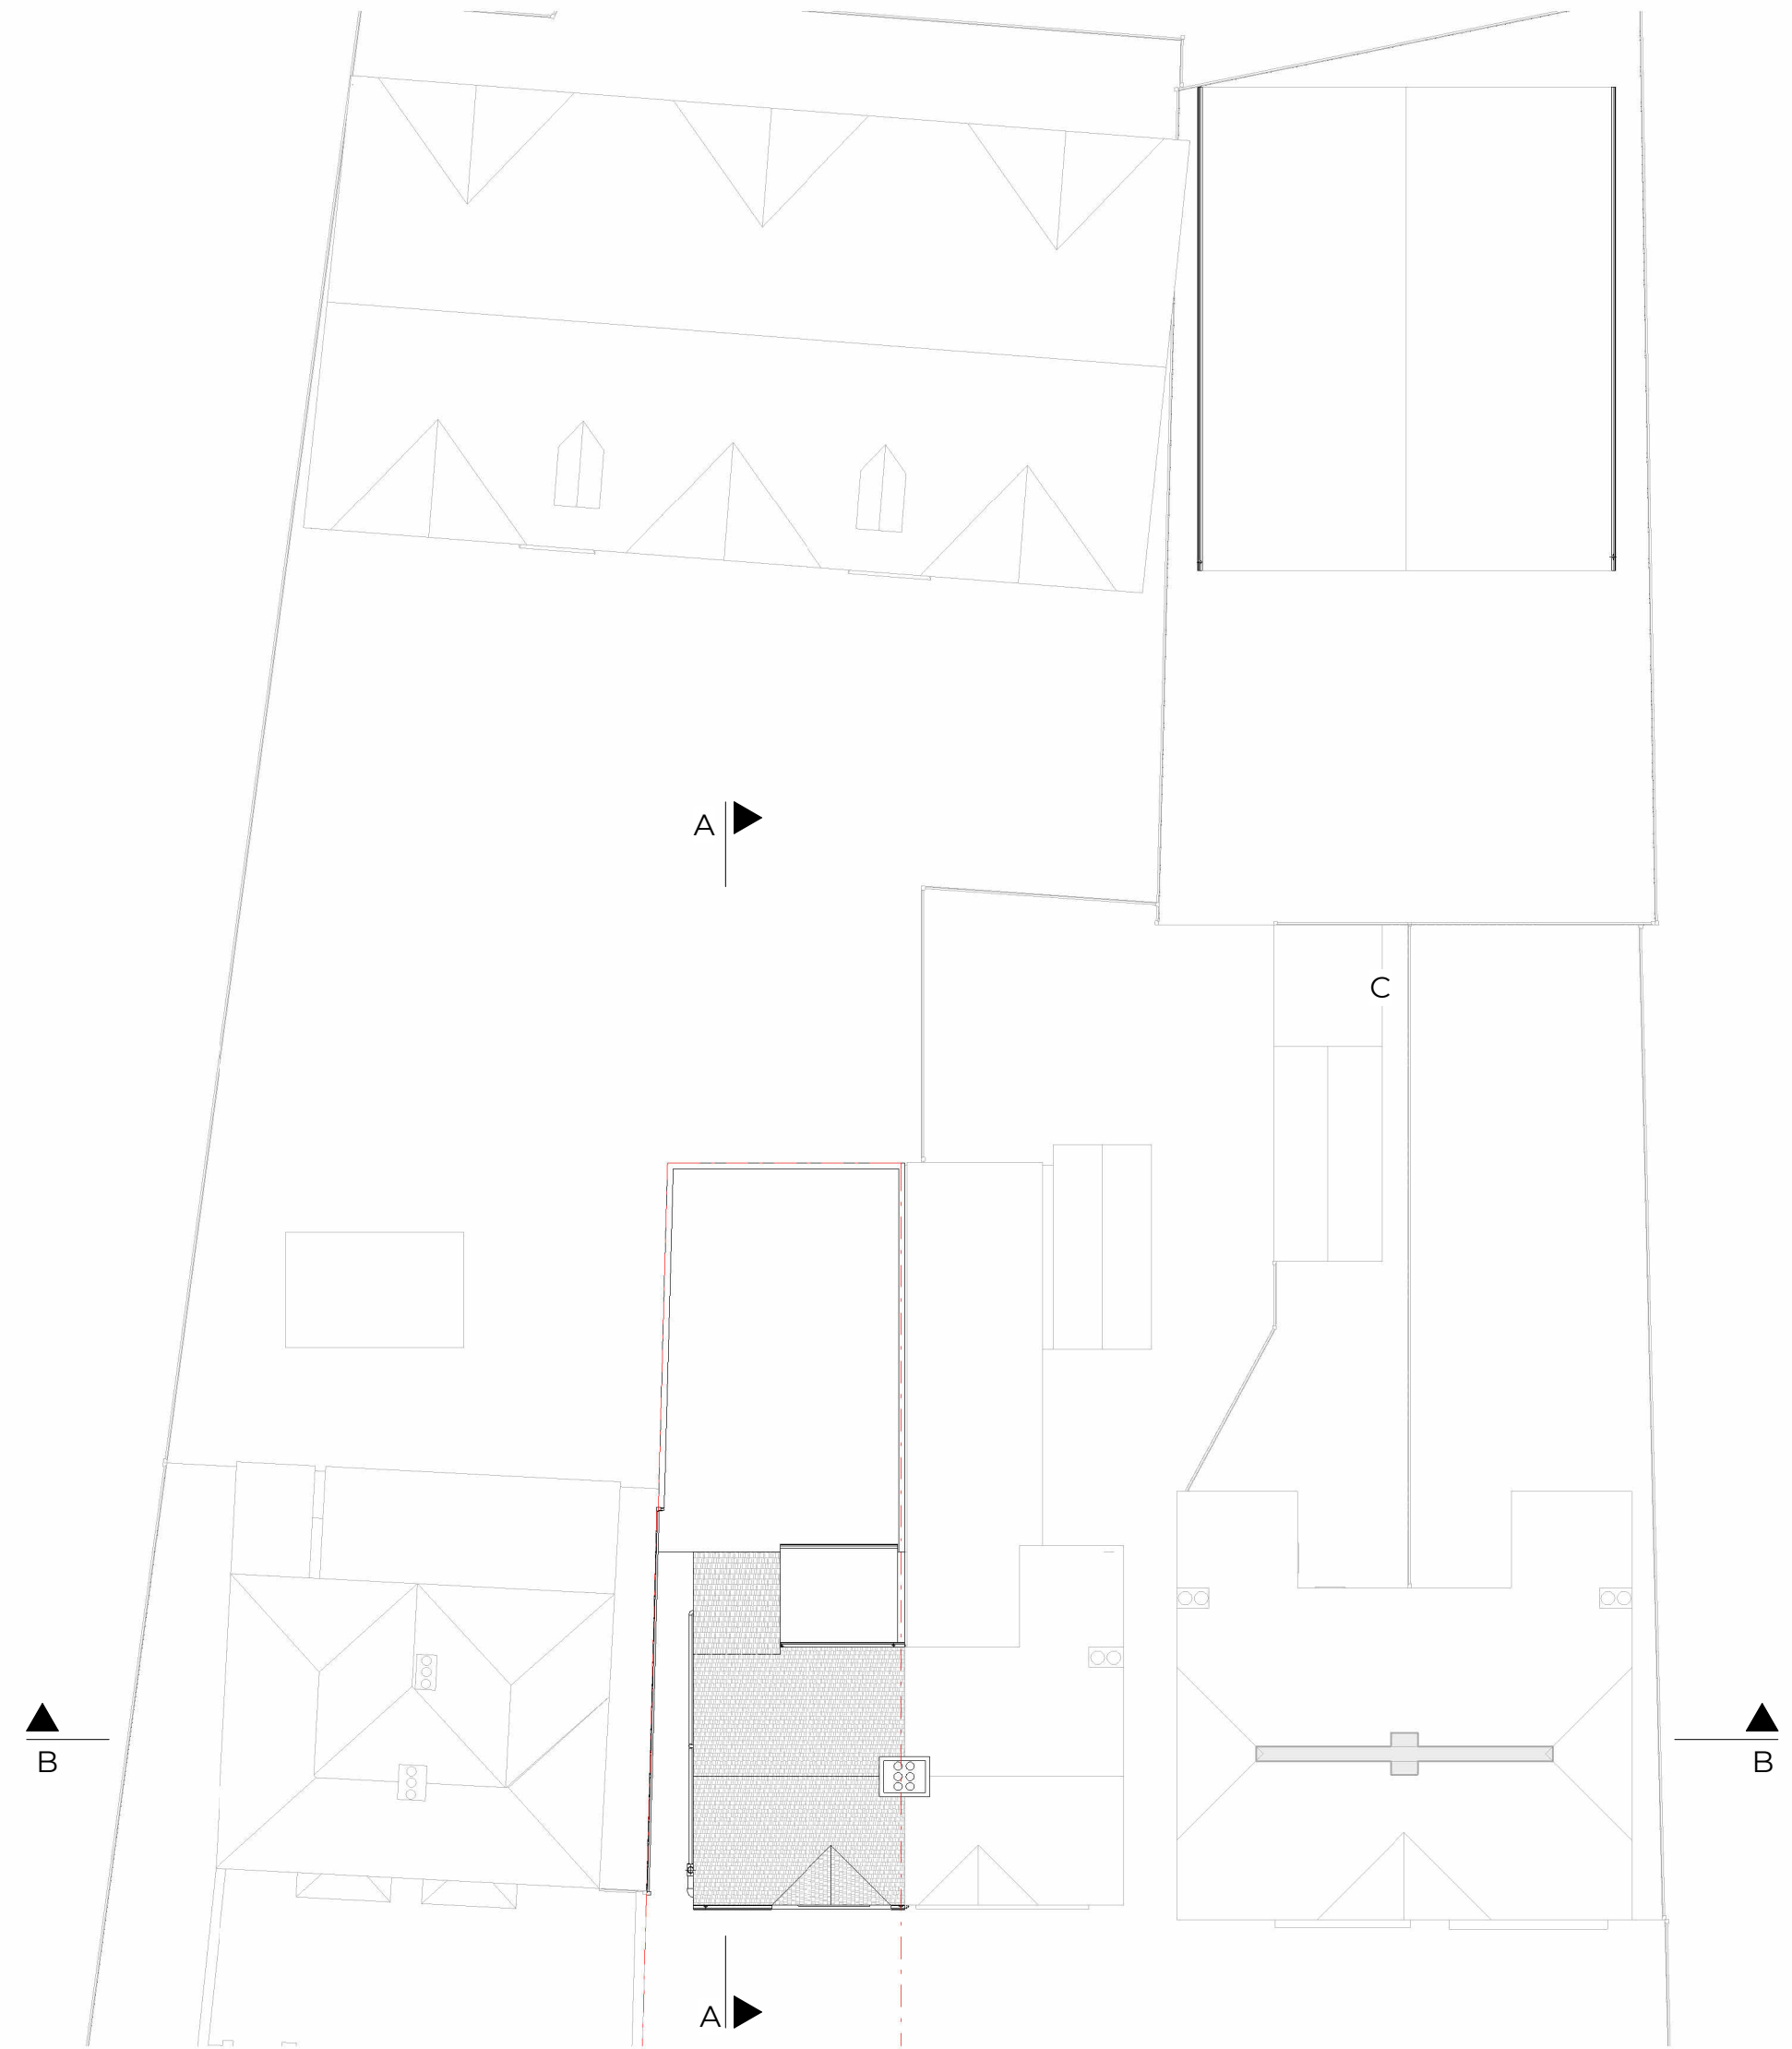

Rev No.	Date	Description
---------	------	-------------

**Notes:**  
 Any inaccuracies or errors to be reported to the architect/surveyor immediately and prior to any work commencing. All dimensions to be verified on site. All work to comply with British Standards Code of practice. All external surfaces and materials to match existing. This drawing and all information provided within it is the copyright of UPP Consultants Ltd. and reproduction without prior consent is strictly forbidden.

Dwg No  
**301SH-A-03-004** Drawn  
**UPP**

Drawing  
**Existing Roof Plan** Checked  
**UPP**

Scale  
**1:200 @ A3** Issue Date  
**26.01.2024**



Project Address  
**301 Shenley Road, Borehamwood WD6 1TH**

Client  
**Abraham Feld** Status  
**For Planning**






Rev No.	Date	Description
---------	------	-------------

**Notes:**  
 Any inaccuracies or errors to be reported to the architect/surveyor immediately and prior to any work commencing. All dimensions to be verified on site. All work to comply with British Standards Code of practice. All external surfaces and materials to match existing. This drawing and all information provided within it is the copyright of UPP Consultants Ltd. and reproduction without prior consent is strictly forbidden.

Dwg No <b>301SH-A-05-001</b>	Drawn <b>UPP</b>
---------------------------------	---------------------


Drawing <b>Existing Section A-A'</b>	Checked <b>UPP</b>
---	-----------------------

Scale <b>1:100 @ A3</b>	Issue Date <b>26.01.2024</b>
----------------------------	---------------------------------

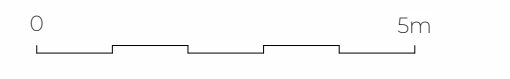

Project Address  
**301 Shenley Road, Borehamwood WD6 1TH**

Client <b>Abraham Feld</b>	Status <b>For Planning</b>
-------------------------------	-------------------------------

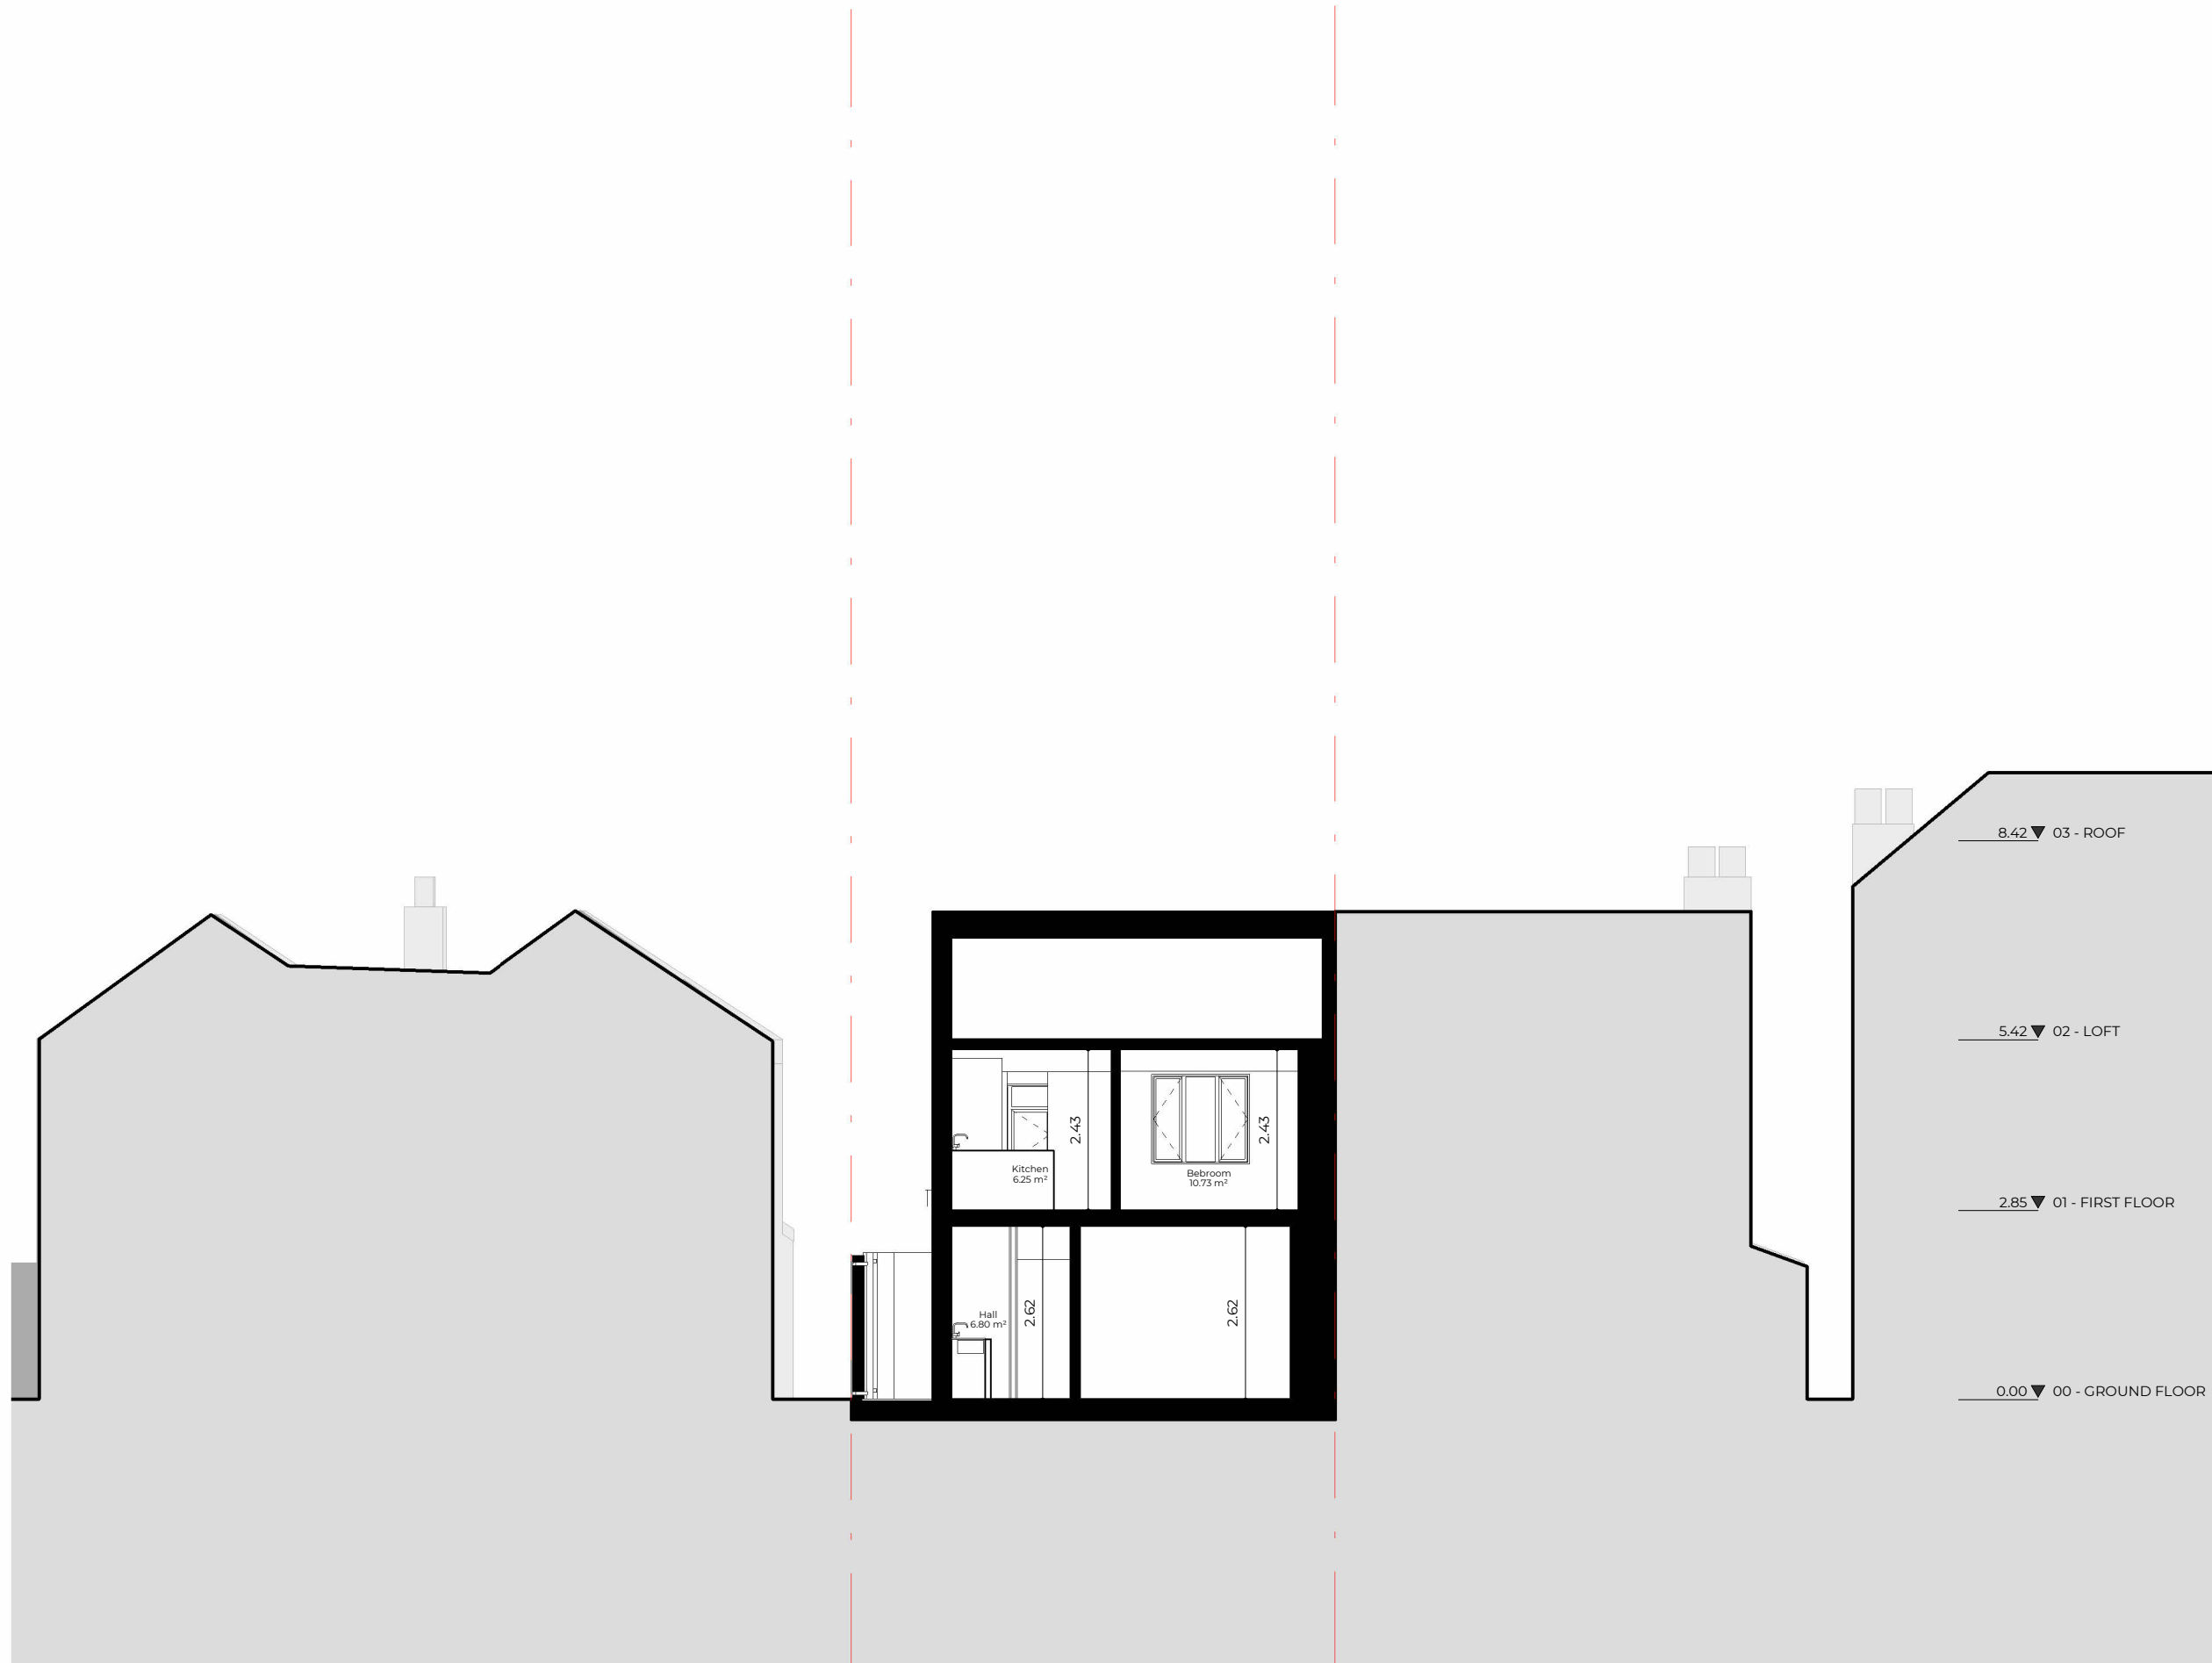


Rev No.	Date	Description
---------	------	-------------

**Notes:**  
 Any inaccuracies or errors to be reported to the architect/surveyor immediately and prior to any work commencing. All dimensions to be verified on site. All work to comply with British Standards Code of practice. All external surfaces and materials to match existing. This drawing and all information provided within it is the copyright of UPP Consultants Ltd. and reproduction without prior consent is strictly forbidden.

Dwg No <b>301SH-A-05-002</b>	Drawn <b>UPP</b>
---------------------------------	---------------------

Drawing <b>Existing Section B-B'</b>	Checked <b>UPP</b>
---	-----------------------

Scale <b>1:100 @ A3</b>	Issue Date <b>26.01.2024</b>
----------------------------	---------------------------------

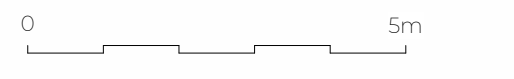


Project Address  
**301 Shenley Road, Borehamwood WD6 1TH**

Client <b>Abraham Feld</b>	Status <b>For Planning</b>
-------------------------------	-------------------------------

www.upp-planning.co.uk  
 info@upp-planning.co.uk  
 0208 202 9996  
 Atrium, Stables Market,  
 Chalk Farm Road, London,  
 NW1 8AH



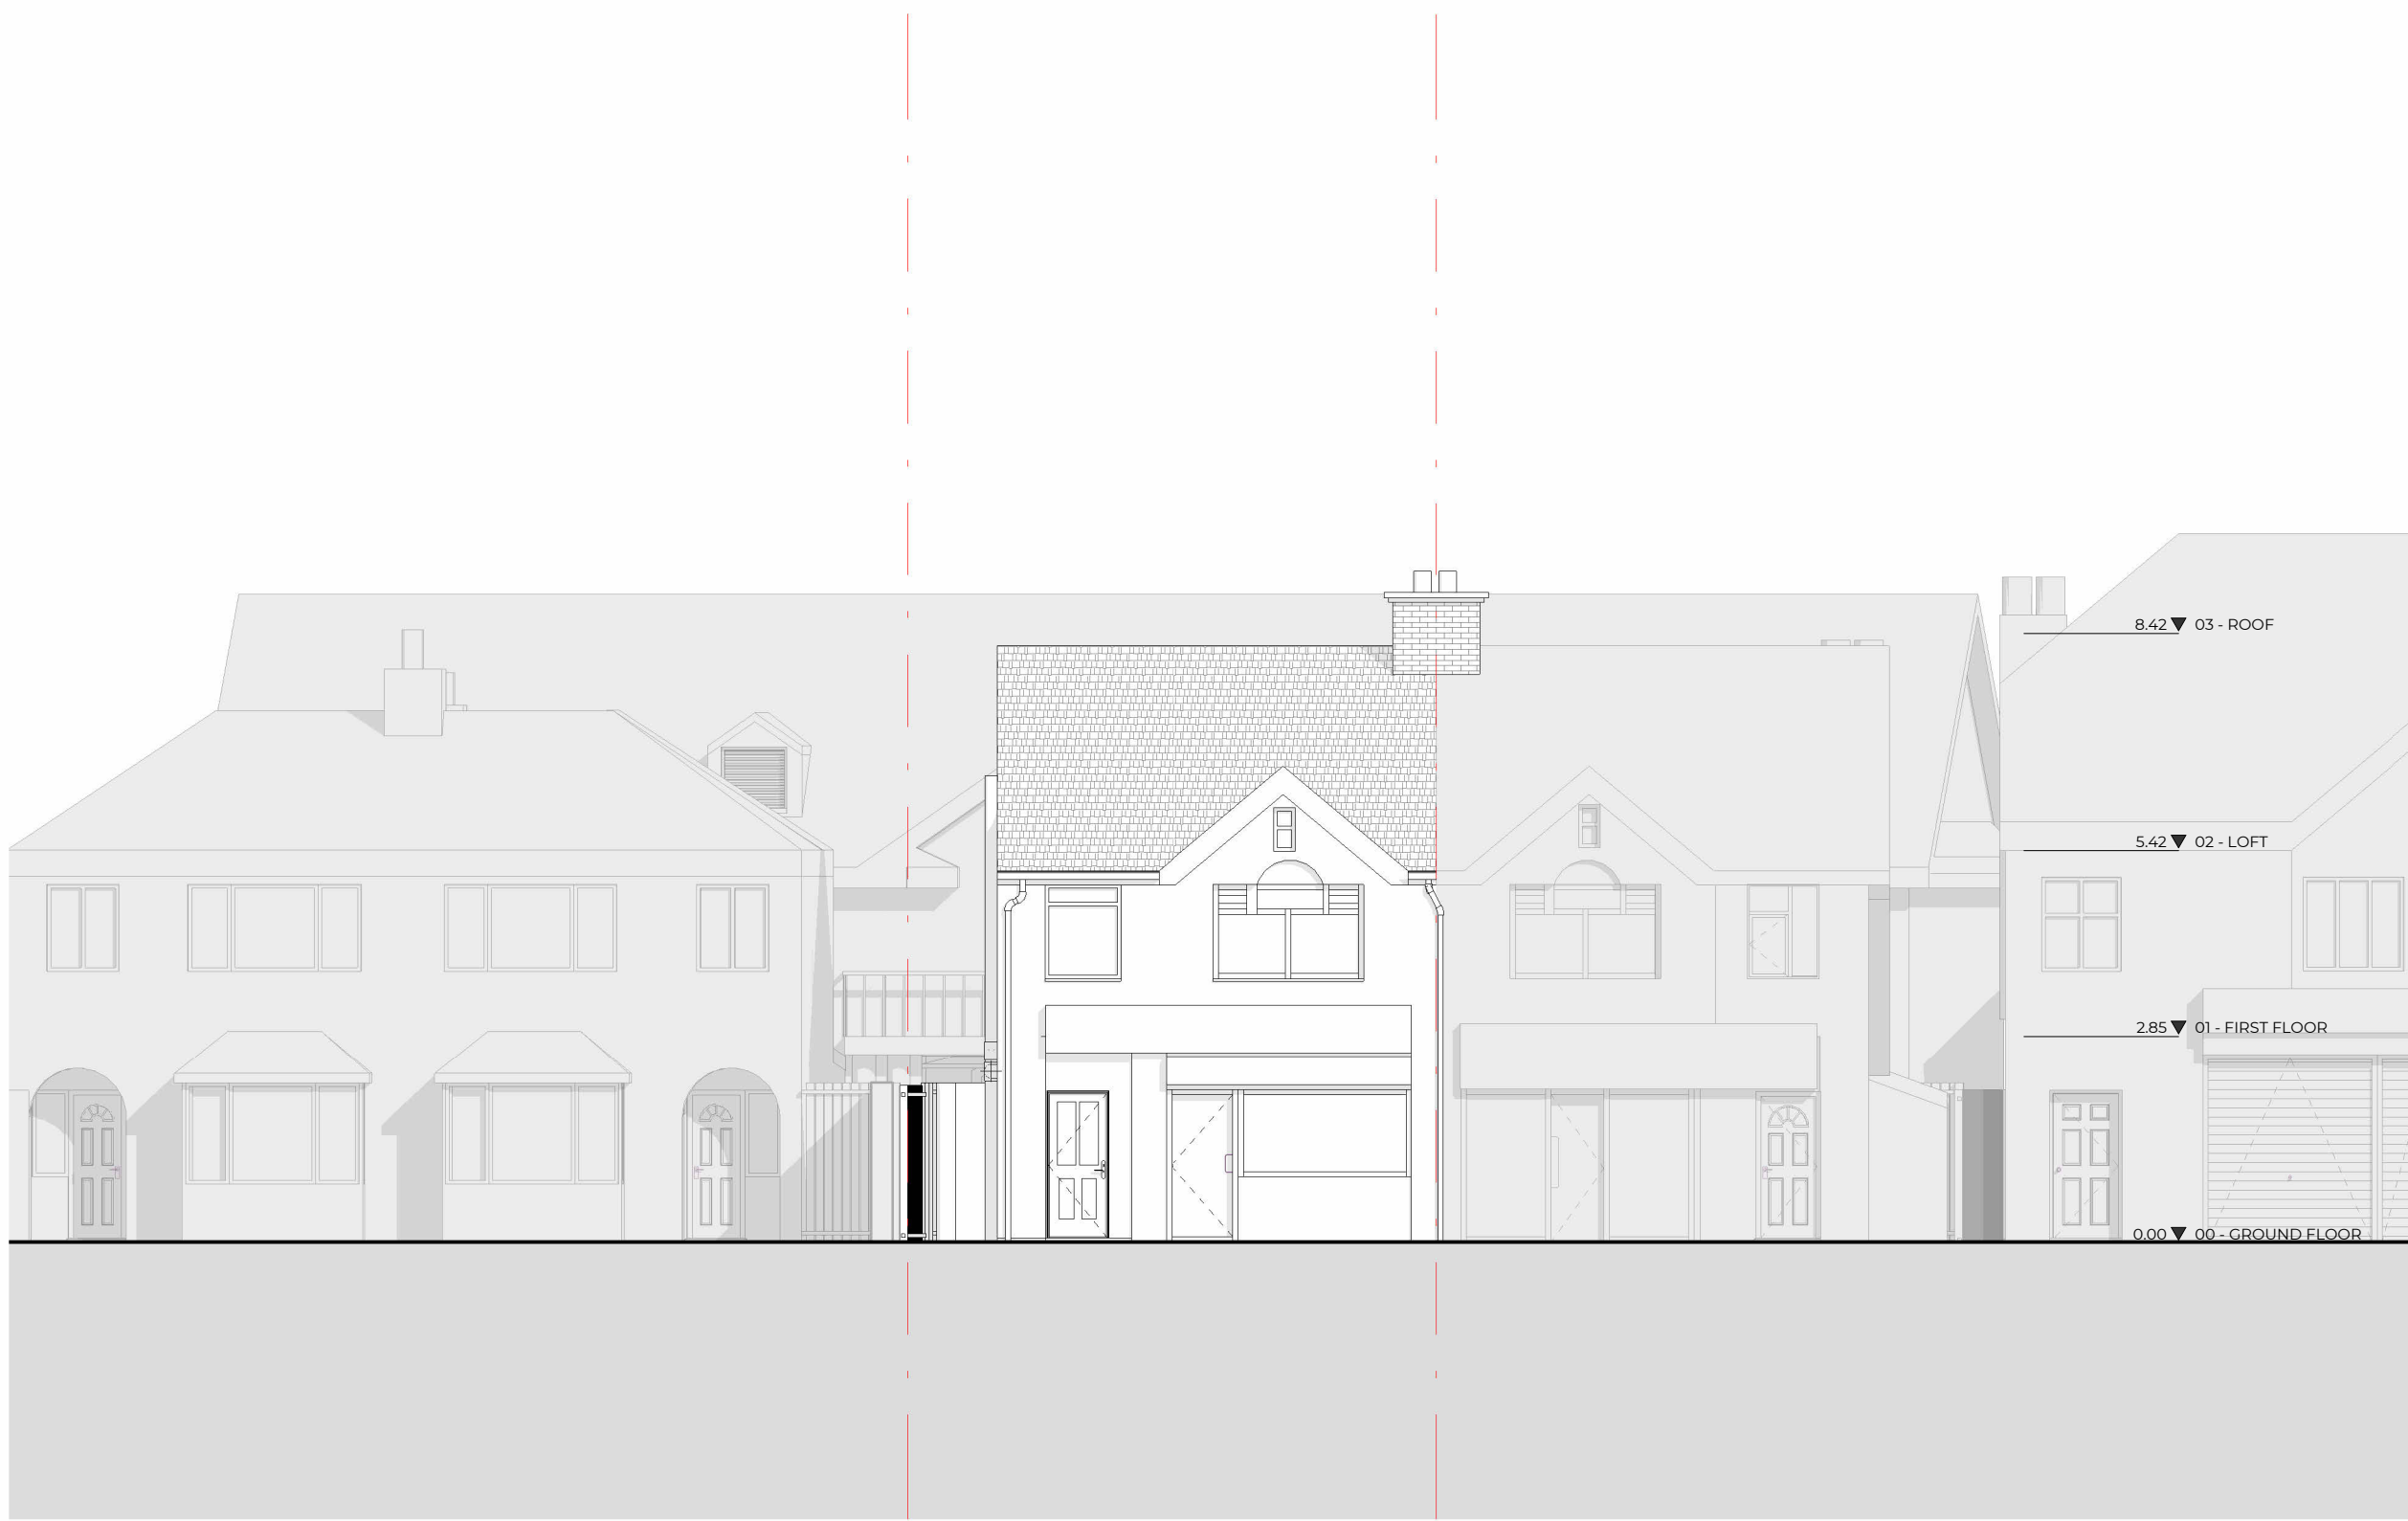

Rev No.	Date	Description
---------	------	-------------

**Notes:**  
 Any inaccuracies or errors to be reported to the architect/surveyor immediately and prior to any work commencing. All dimensions to be verified on site. All work to comply with British Standards Code of practice. All external surfaces and materials to match existing. This drawing and all information provided within it is the copyright of UPP Consultants Ltd. and reproduction without prior consent is strictly forbidden.

Dwg No  
**301SH-A-06-001** Drawn  
**UPP**


Drawing  
**Existing South Elevation** Checked  
**UPP**

Scale  
**1:100 @ A3** Issue Date  
**26.01.2024**



Project Address  
**301 Shenley Road, Borehamwood WD6 1TH**

Client  
**Abraham Feld** Status  
**For Planning**

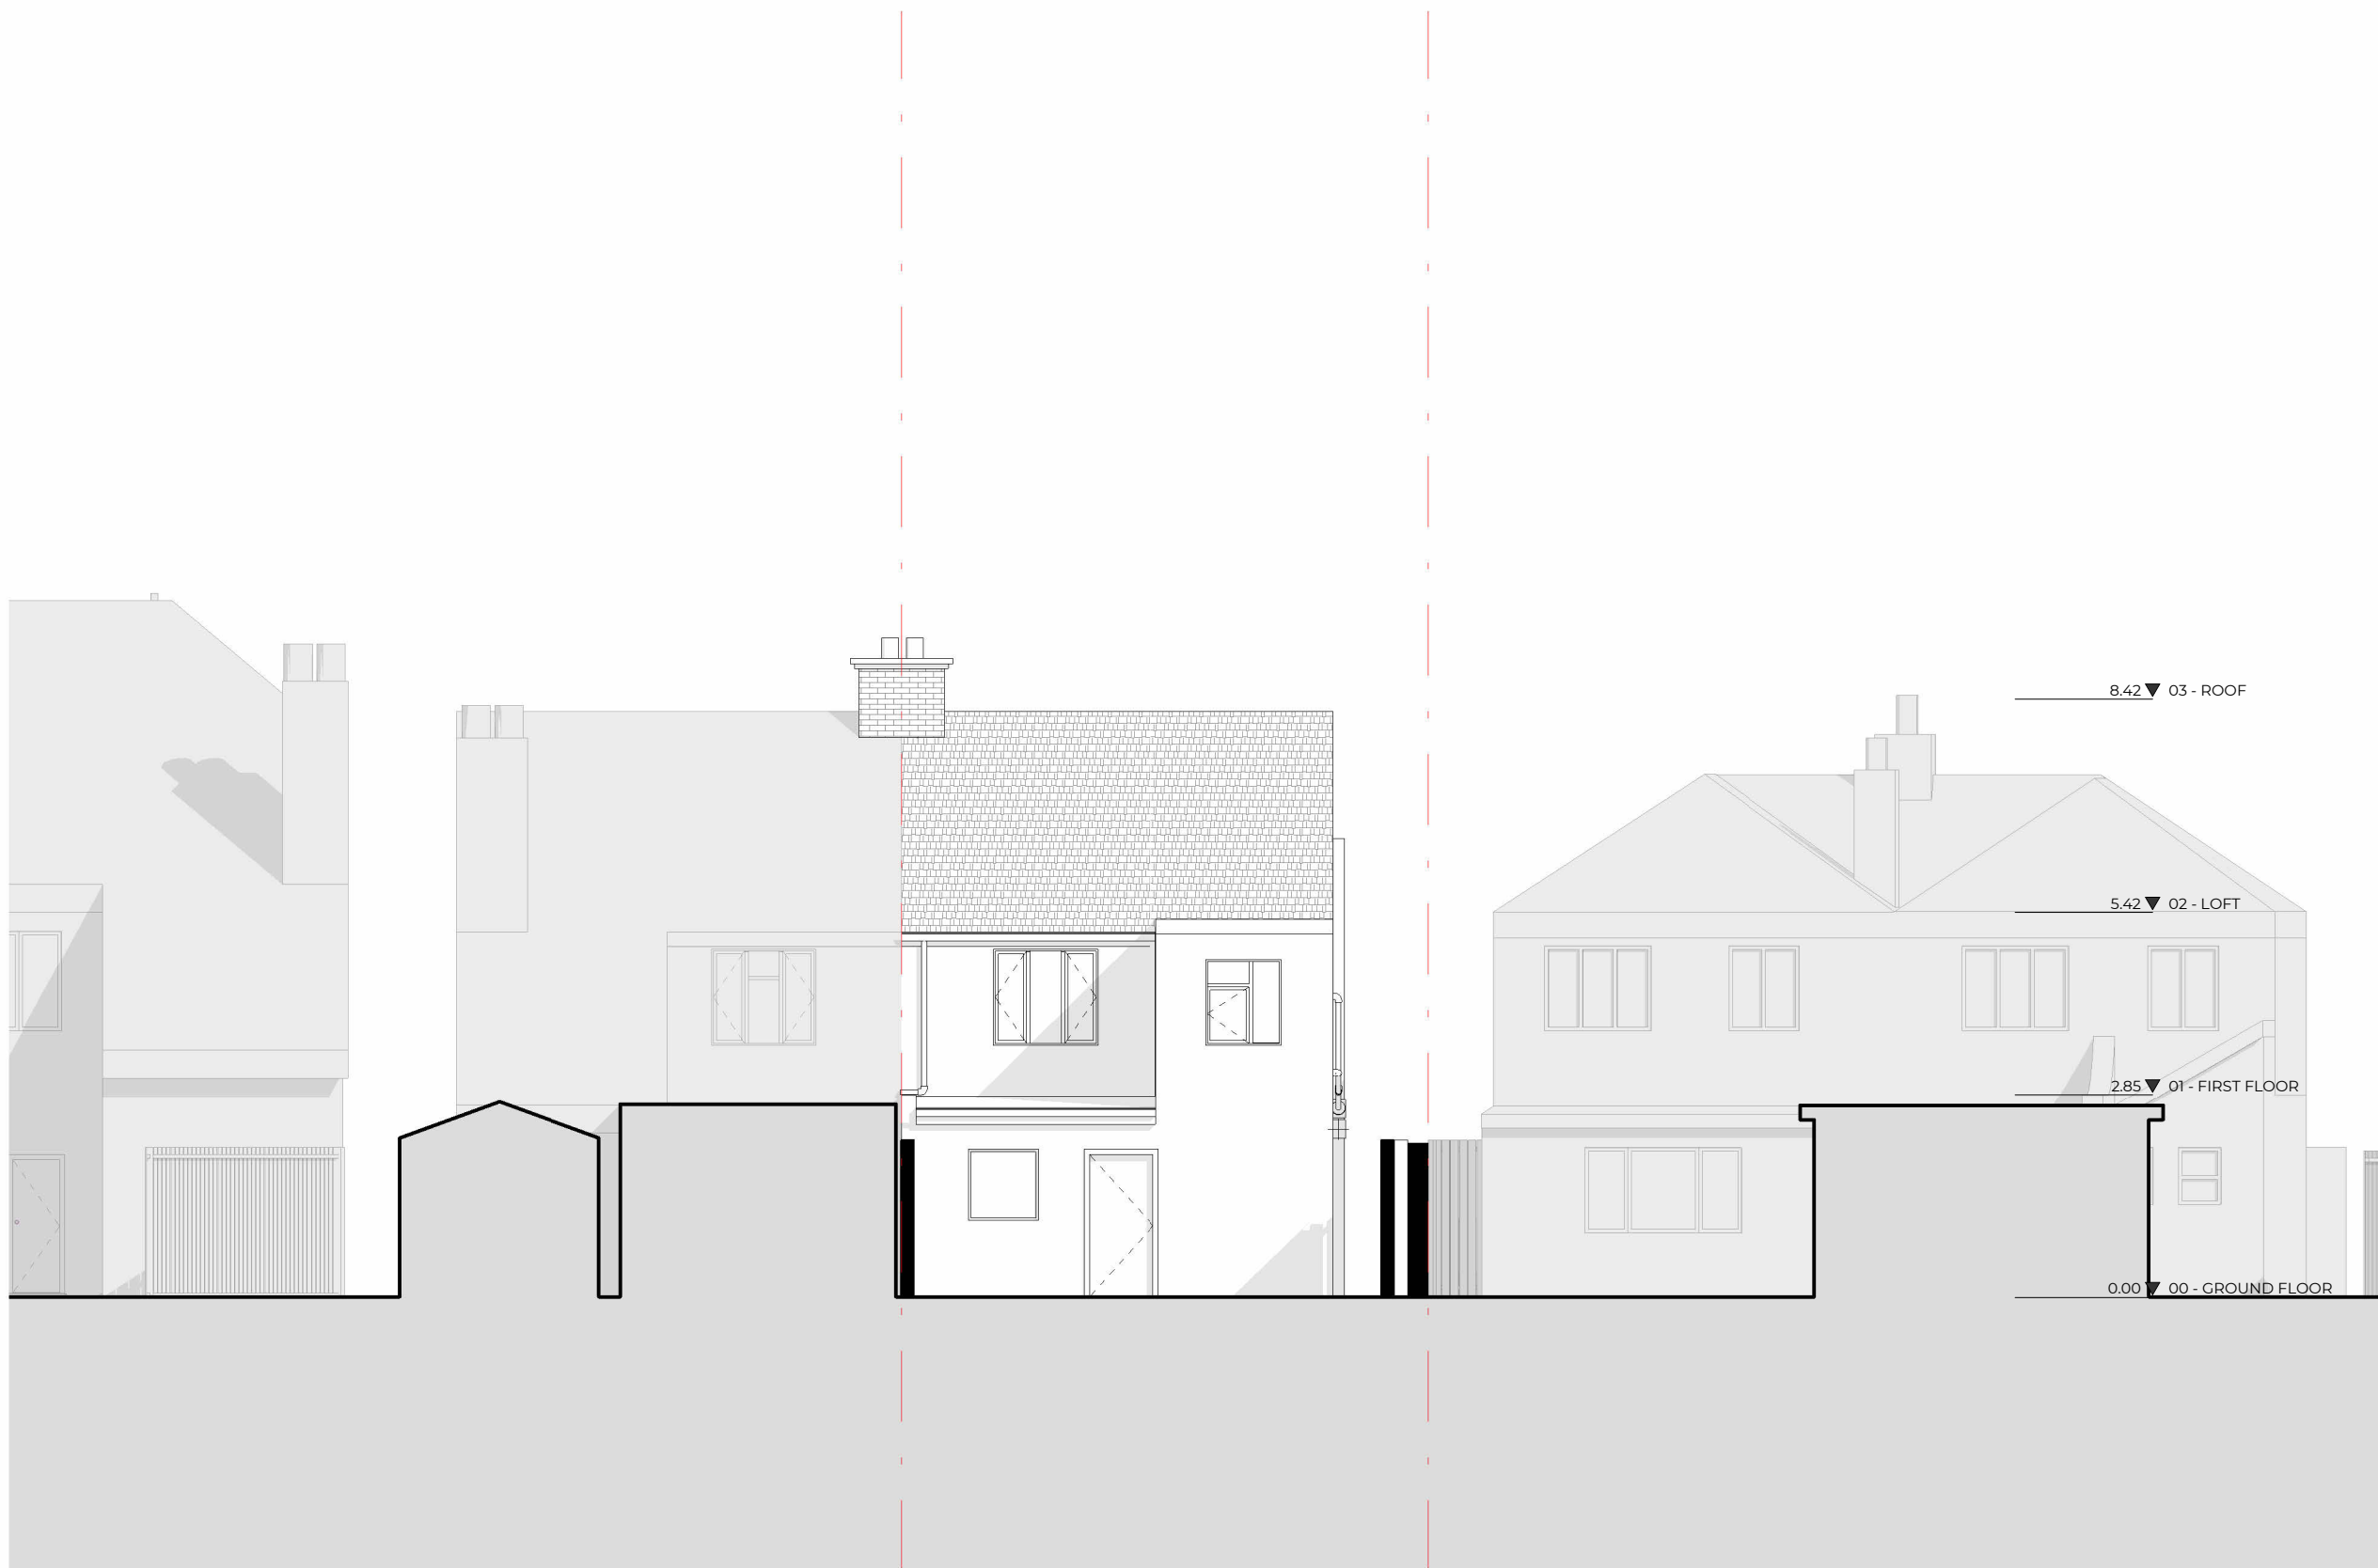

Rev No.	Date	Description
---------	------	-------------

**Notes:**

Any inaccuracies or errors to be reported to the architect/surveyor immediately and prior to any work commencing. All dimensions to be verified on site. All work to comply with British Standards Code of practice. All external surfaces and materials to match existing. This drawing and all information provided within it is the copyright of UPP Consultants Ltd. and reproduction without prior consent is strictly forbidden.

Dwg No <b>301SH-A-06-002</b>	Drawn <b>UPP</b>
---------------------------------	---------------------

Drawing <b>Existing North Elevation</b>	Checked <b>UPP</b>
--	-----------------------

Scale <b>1:100 @ A3</b>	Issue Date <b>26.01.2024</b>
----------------------------	---------------------------------


0  5m

Project Address  
**301 Shenley Road, Borehamwood WD6 1TH**

Client <b>Abraham Feld</b>	Status <b>For Planning</b>
-------------------------------	-------------------------------

www.upp-planning.co.uk  
info@upp-planning.co.uk  
0208 202 9996  
Atrium, Stables Market,  
Chalk Farm Road, London,  
NW1 8AH

**upp**

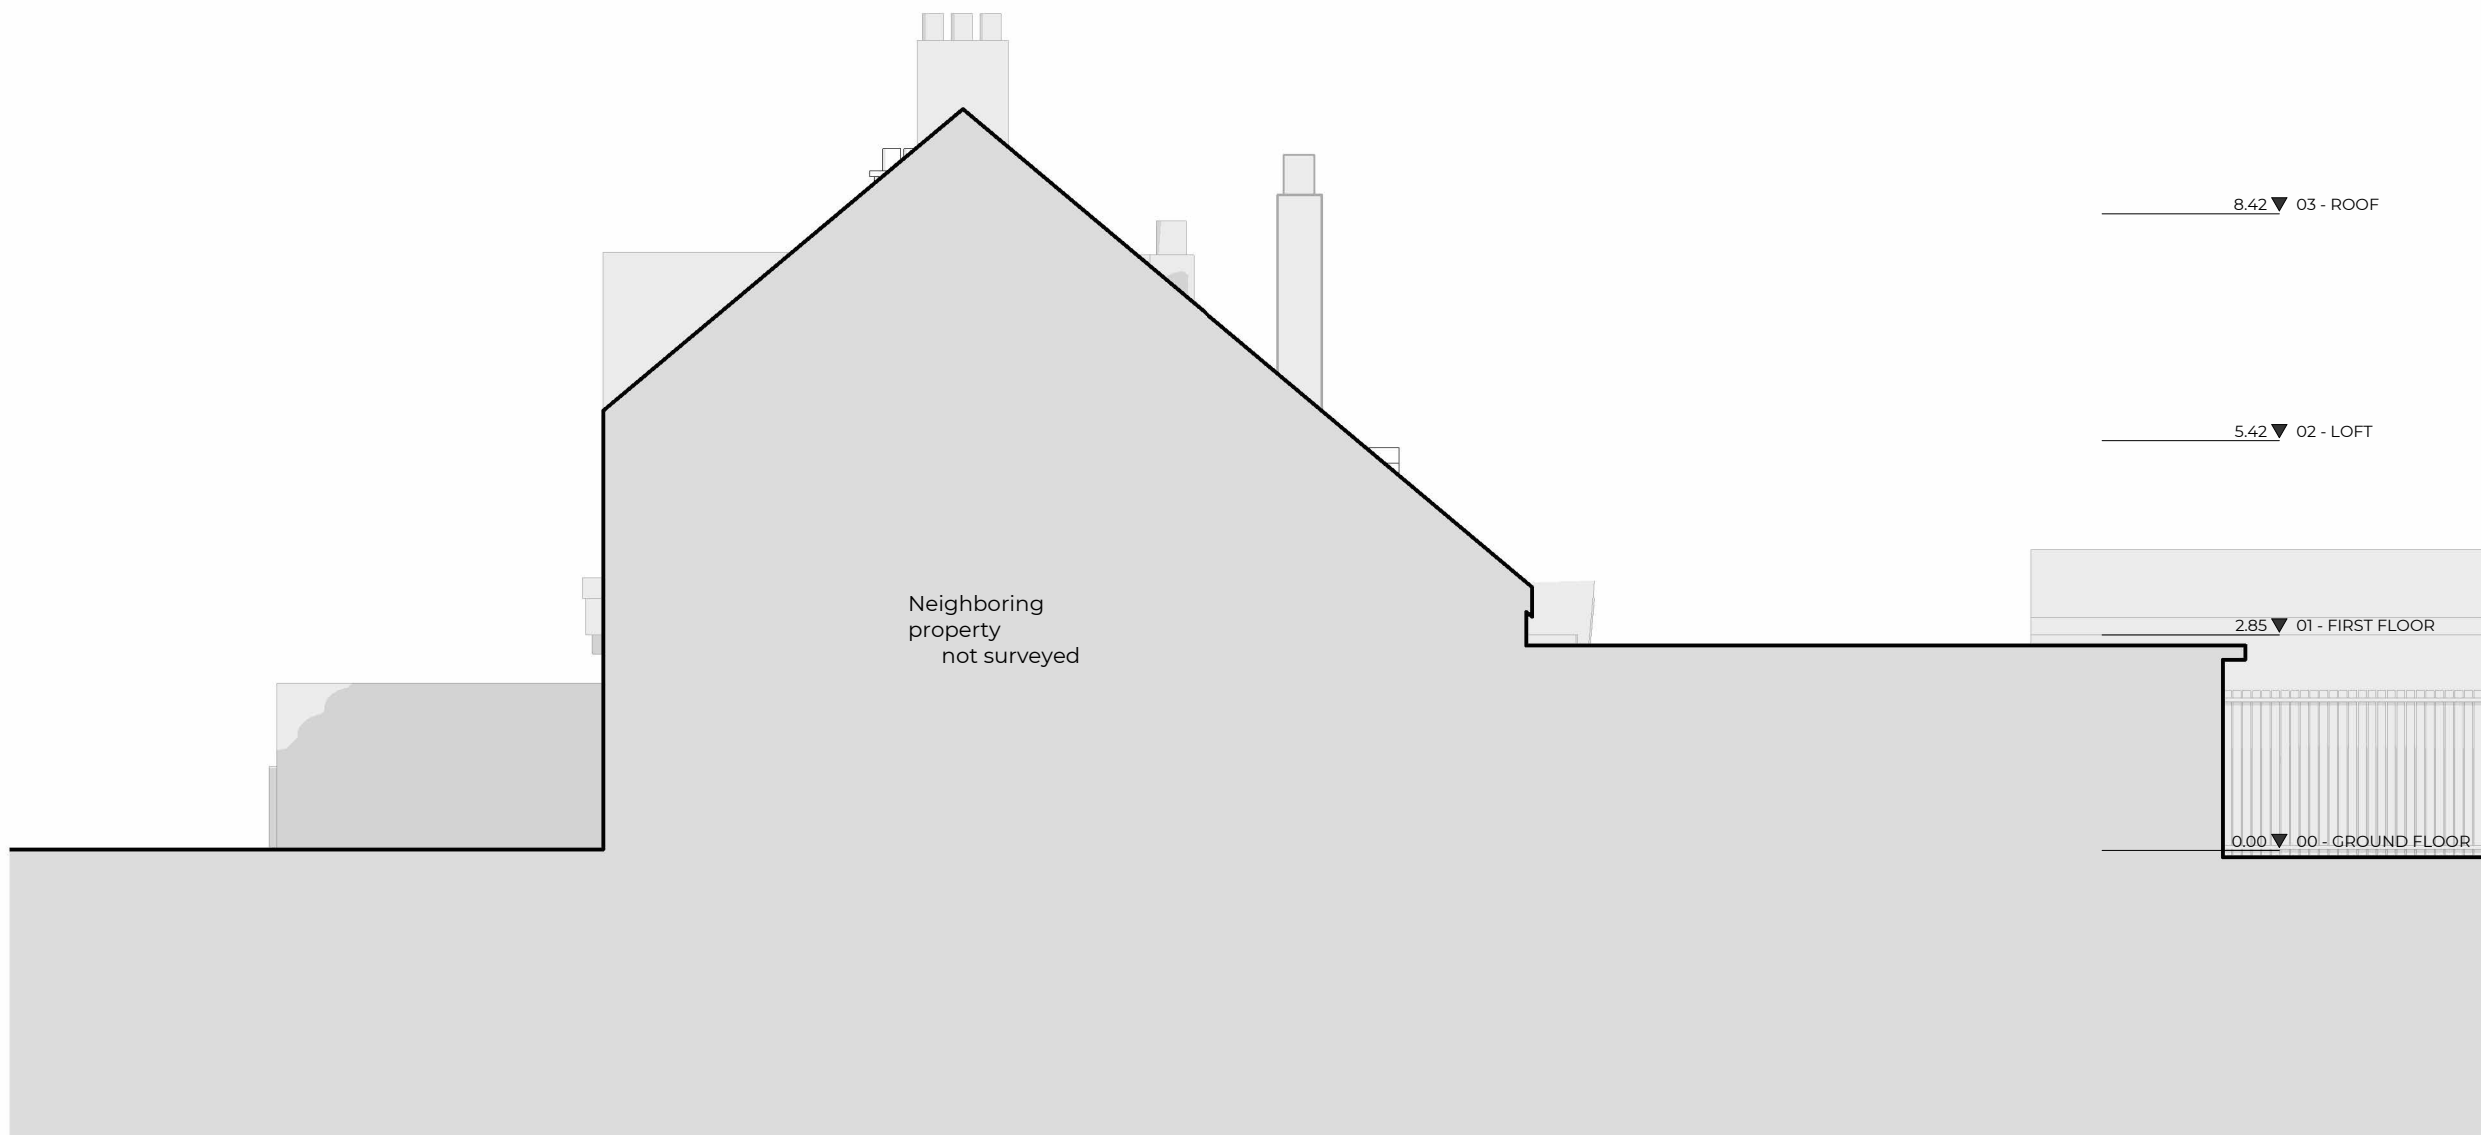


Rev No.	Date	Description
---------	------	-------------

**Notes:**  
 Any inaccuracies or errors to be reported to the architect/surveyor immediately and prior to any work commencing. All dimensions to be verified on site. All work to comply with British Standards Code of practice. All external surfaces and materials to match existing. This drawing and all information provided within it is the copyright of UPP Consultants Ltd. and reproduction without prior consent is strictly forbidden.

Dwg No **301SH-A-06-003** Drawn **UPP**


Drawing **Existing East Elevation** Checked **UPP**

Scale **1:100 @ A3** Issue Date **26.01.2024**

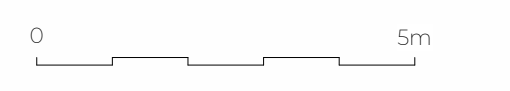

Project Address  
**301 Shenley Road, Borehamwood WD6 1TH**

Client **Abraham Feld** Status **For Planning**

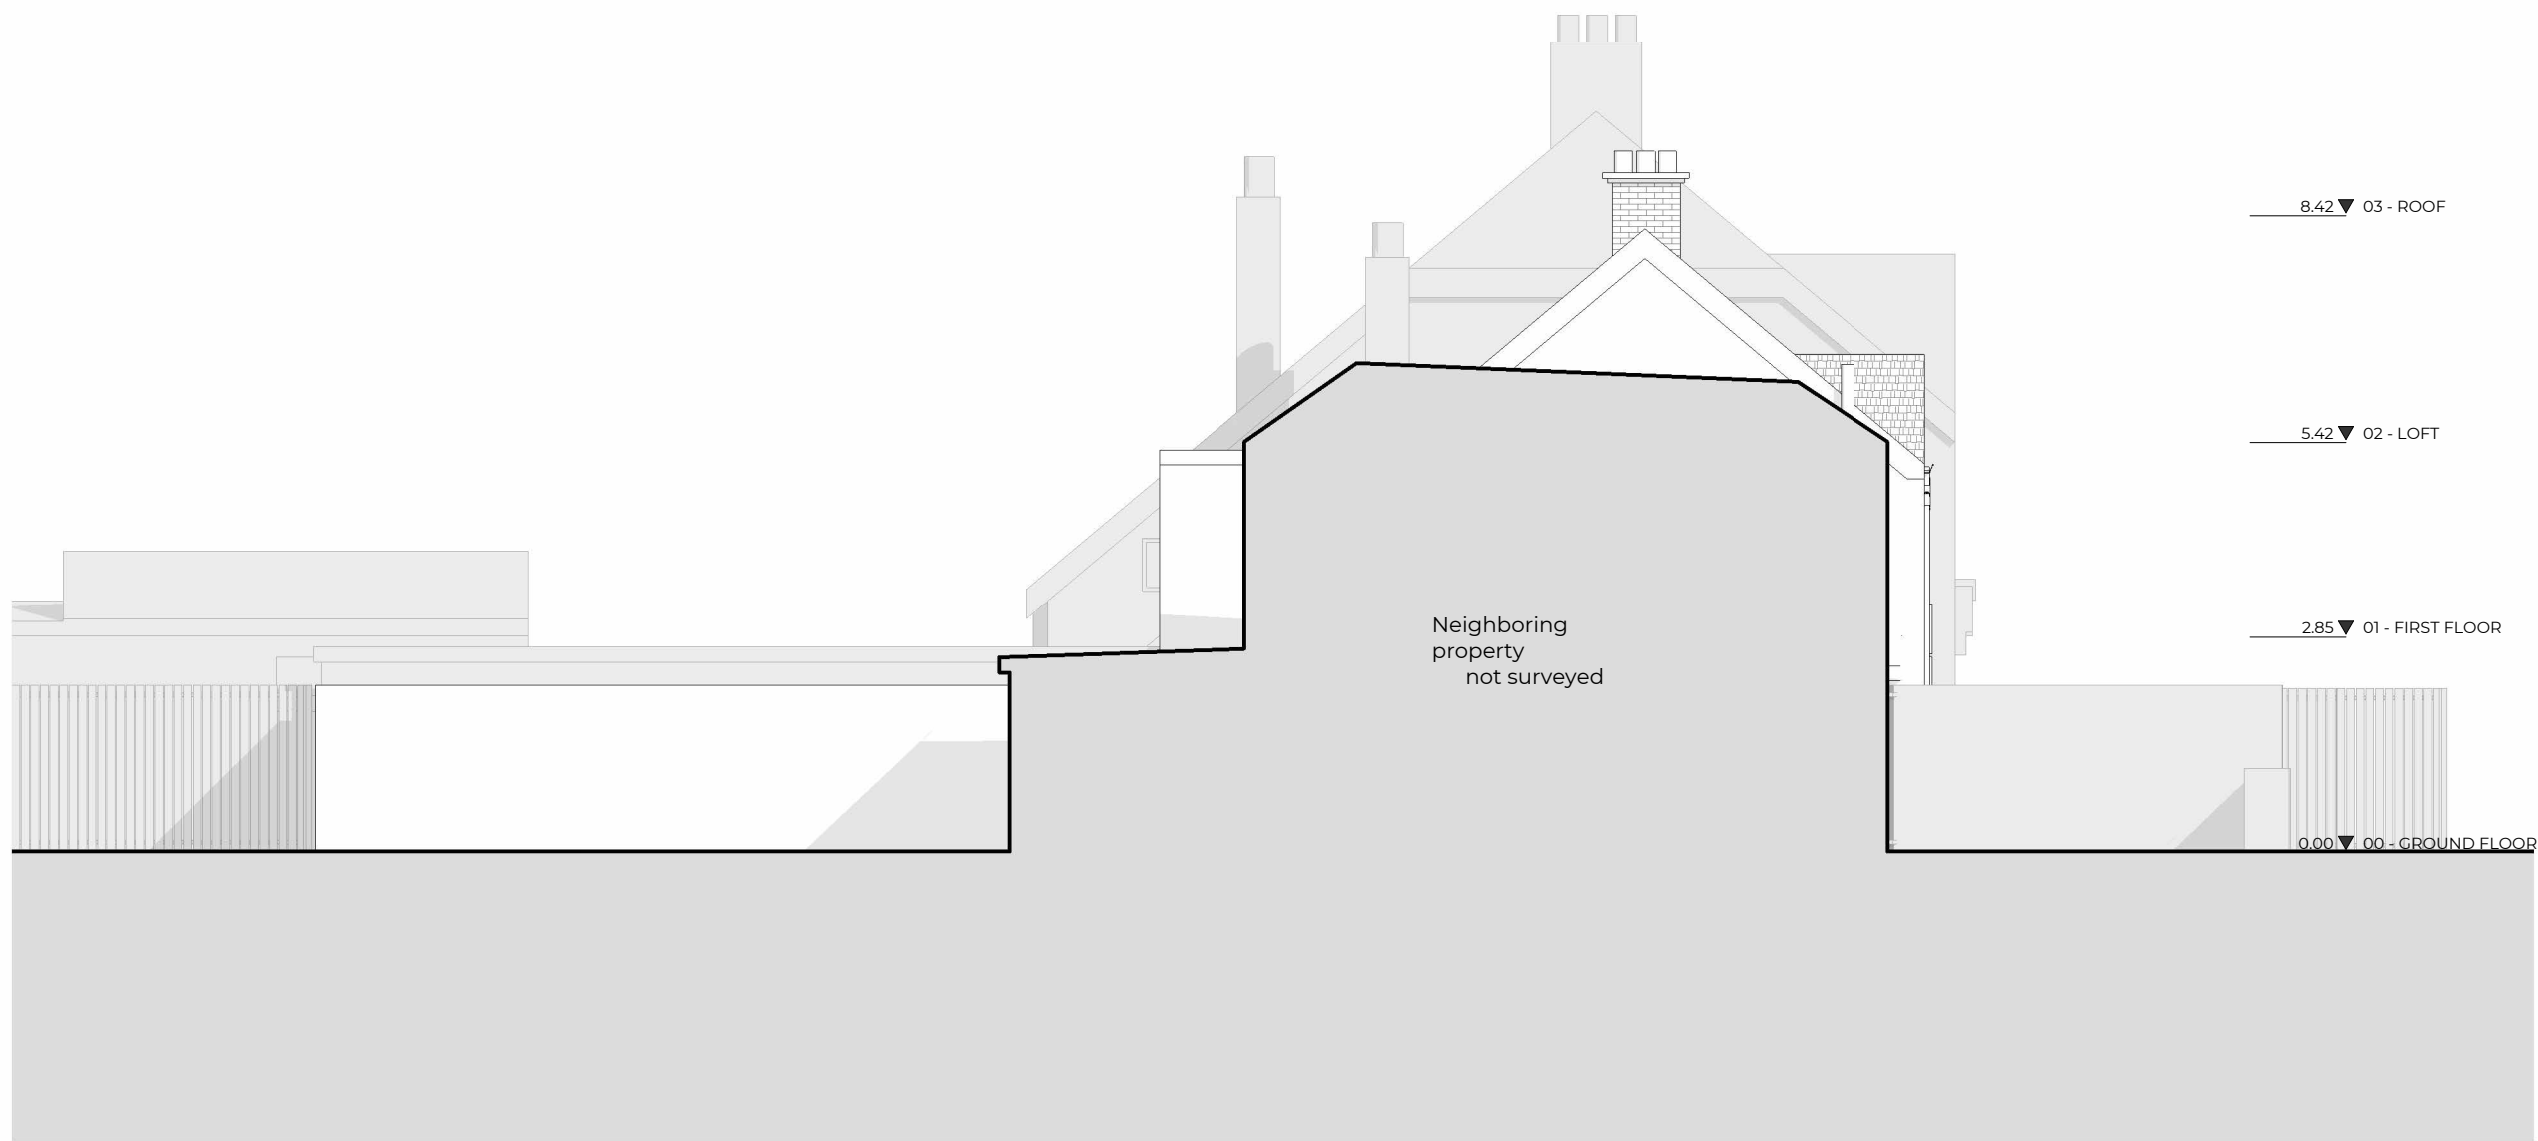

Neighboring  
property  
not surveyed

8.42 ▼ 03 - ROOF

5.42 ▼ 02 - LOFT

2.85 ▼ 01 - FIRST FLOOR

0.00 ▼ 00 - GROUND FLOOR


Rev No.	Date	Description
---------	------	-------------

**Notes:**  
Any inaccuracies or errors to be reported to the architect/surveyor immediately and prior to any work commencing. All dimensions to be verified on site. All work to comply with British Standards Code of practice. All external surfaces and materials to match existing. This drawing and all information provided within it is the copyright of UPP Consultants Ltd. and reproduction without prior consent is strictly forbidden.

Dwg No <b>301SH-A-06-004</b>	Drawn <b>UPP</b>
---------------------------------	---------------------

Drawing <b>Existing West Elevation</b>	Checked <b>UPP</b>
---	-----------------------

Scale <b>1:100 @ A3</b>	Issue Date <b>26.01.2024</b>
----------------------------	---------------------------------

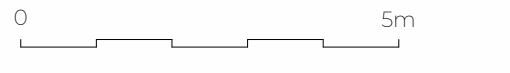

Project Address  
**301 Shenley Road, Borehamwood WD6 1TH**

Client <b>Abraham Feld</b>	Status <b>For Planning</b>
-------------------------------	-------------------------------

www.upp-planning.co.uk  
info@upp-planning.co.uk  
0208 202 9996  
Atrium, Stables Market,  
Chalk Farm Road, London,  
NW1 8AH

