




Location Plan
1:1250

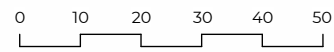

Proposed site plan
1:500



Schedule of Areas

Total Site Area	213.37 s.q.m.	
Existing Residential	114.24 s.q.m.	Existing Non-Residential 0.00 s.q.m.
Residential area lost by change of use or demolition	0.00 s.q.m.	Non Residential area lost by change of use or demolition 0.00 s.q.m.
Proposed Residential	0.00 s.q.m.	Proposed Non-Residential 0.00 s.q.m.
Net additional area	0.00 s.q.m.	


Rev No.	Date	Description
---------	------	-------------

Notes:
Any inaccuracies or errors to be reported to the architect/surveyor immediately and prior to any work commencing. All dimensions to be verified on site. All work to comply with British Standards Code of practice. All external surfaces and materials to match existing. This drawing and all information provided within it is the copyright of UPP Consultants Ltd. and reproduction without prior consent is strictly forbidden.

Dwg No	301SH-A-01-001	Drawn	CV
--------	----------------	-------	----



Drawing	Location Plan	Checked	EA
---------	---------------	---------	----

Scale	Como se indica @ A3	Issue Date	30.01.2024
-------	---------------------	------------	------------

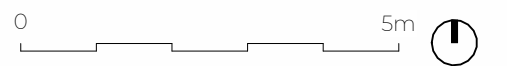

Project Address
301 Shenley Road, Borehamwood WD6 1TH

Client	Abraham Feld	Status	For Planning
--------	--------------	--------	--------------

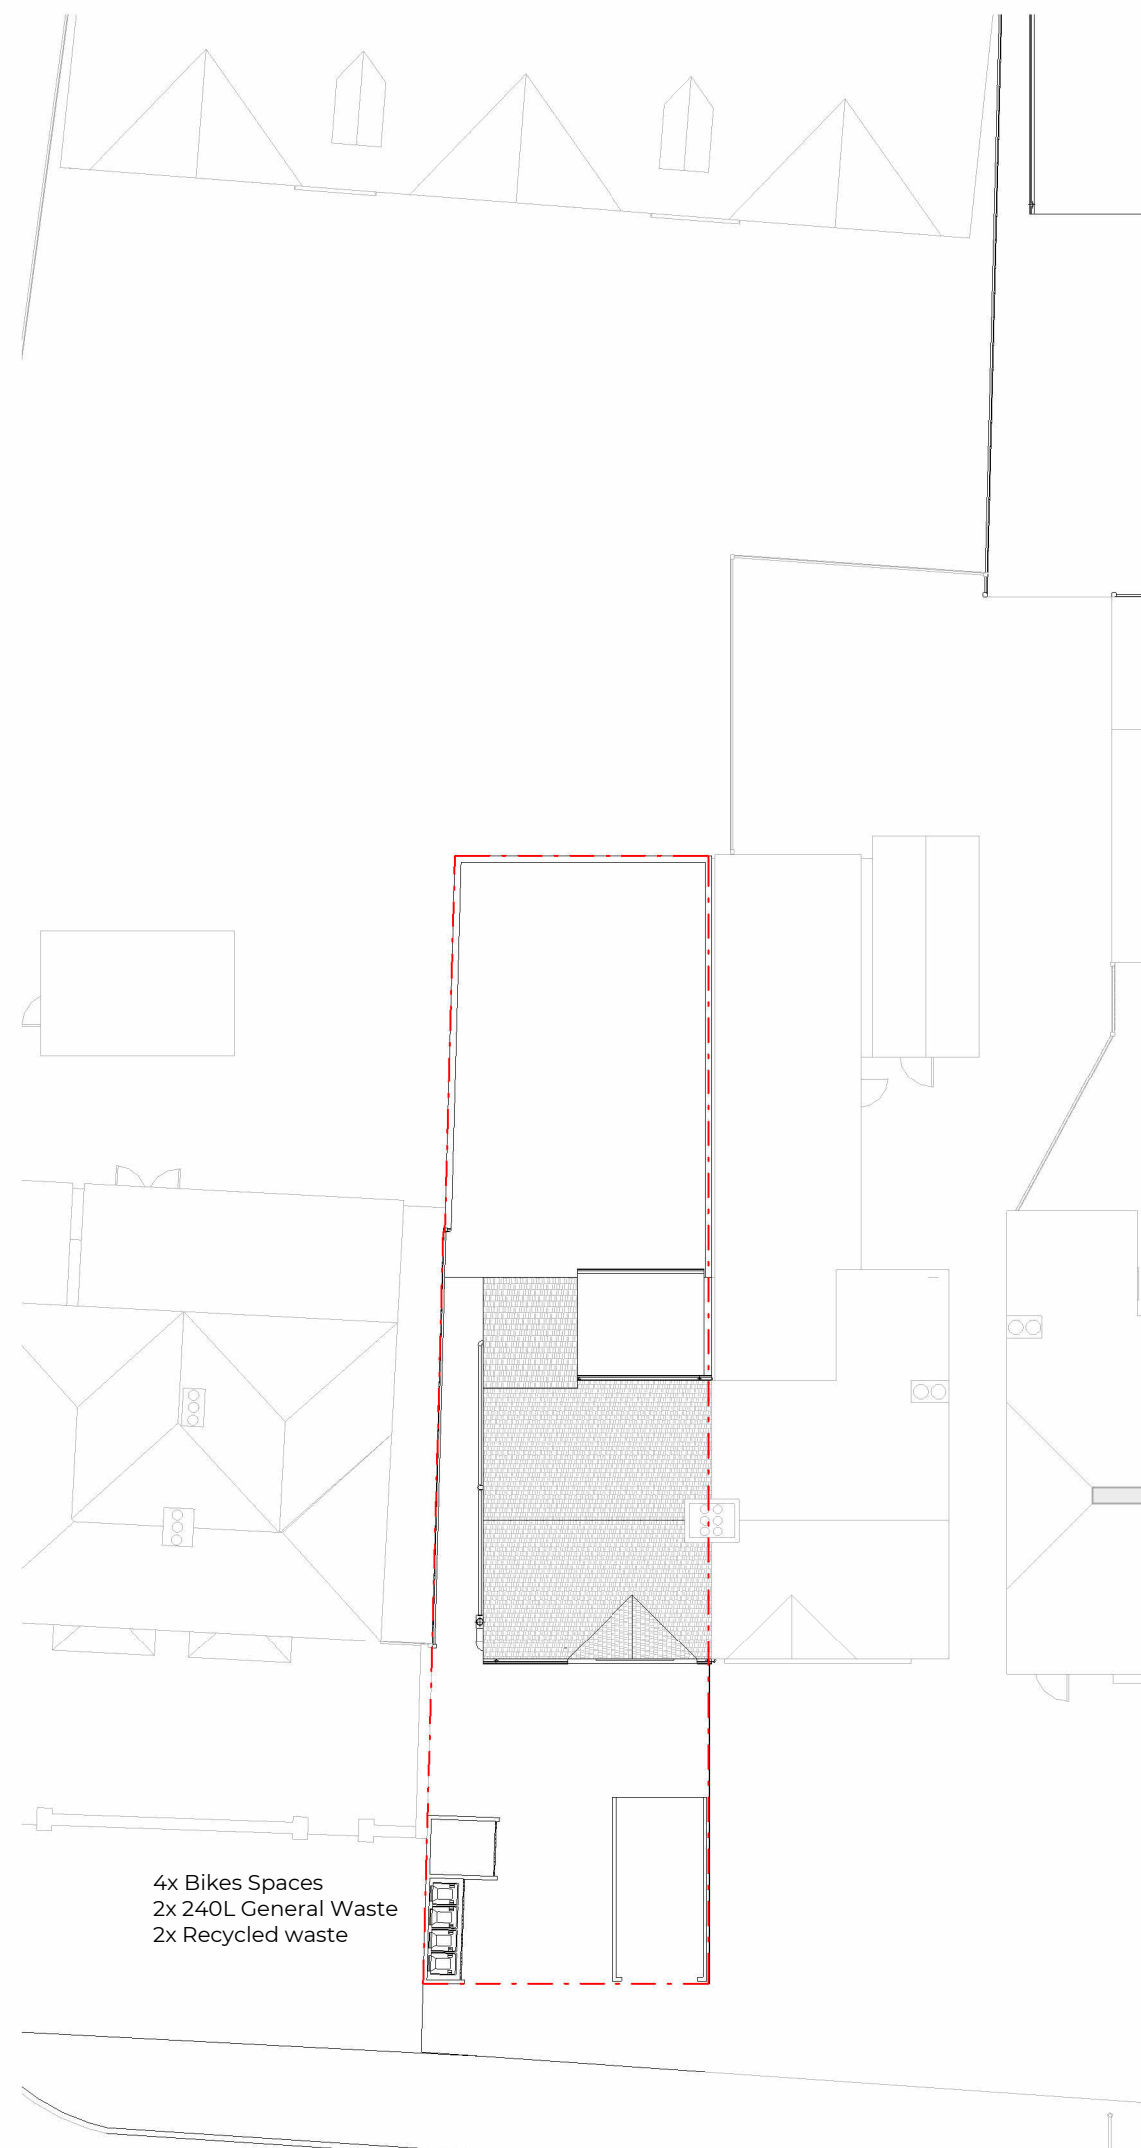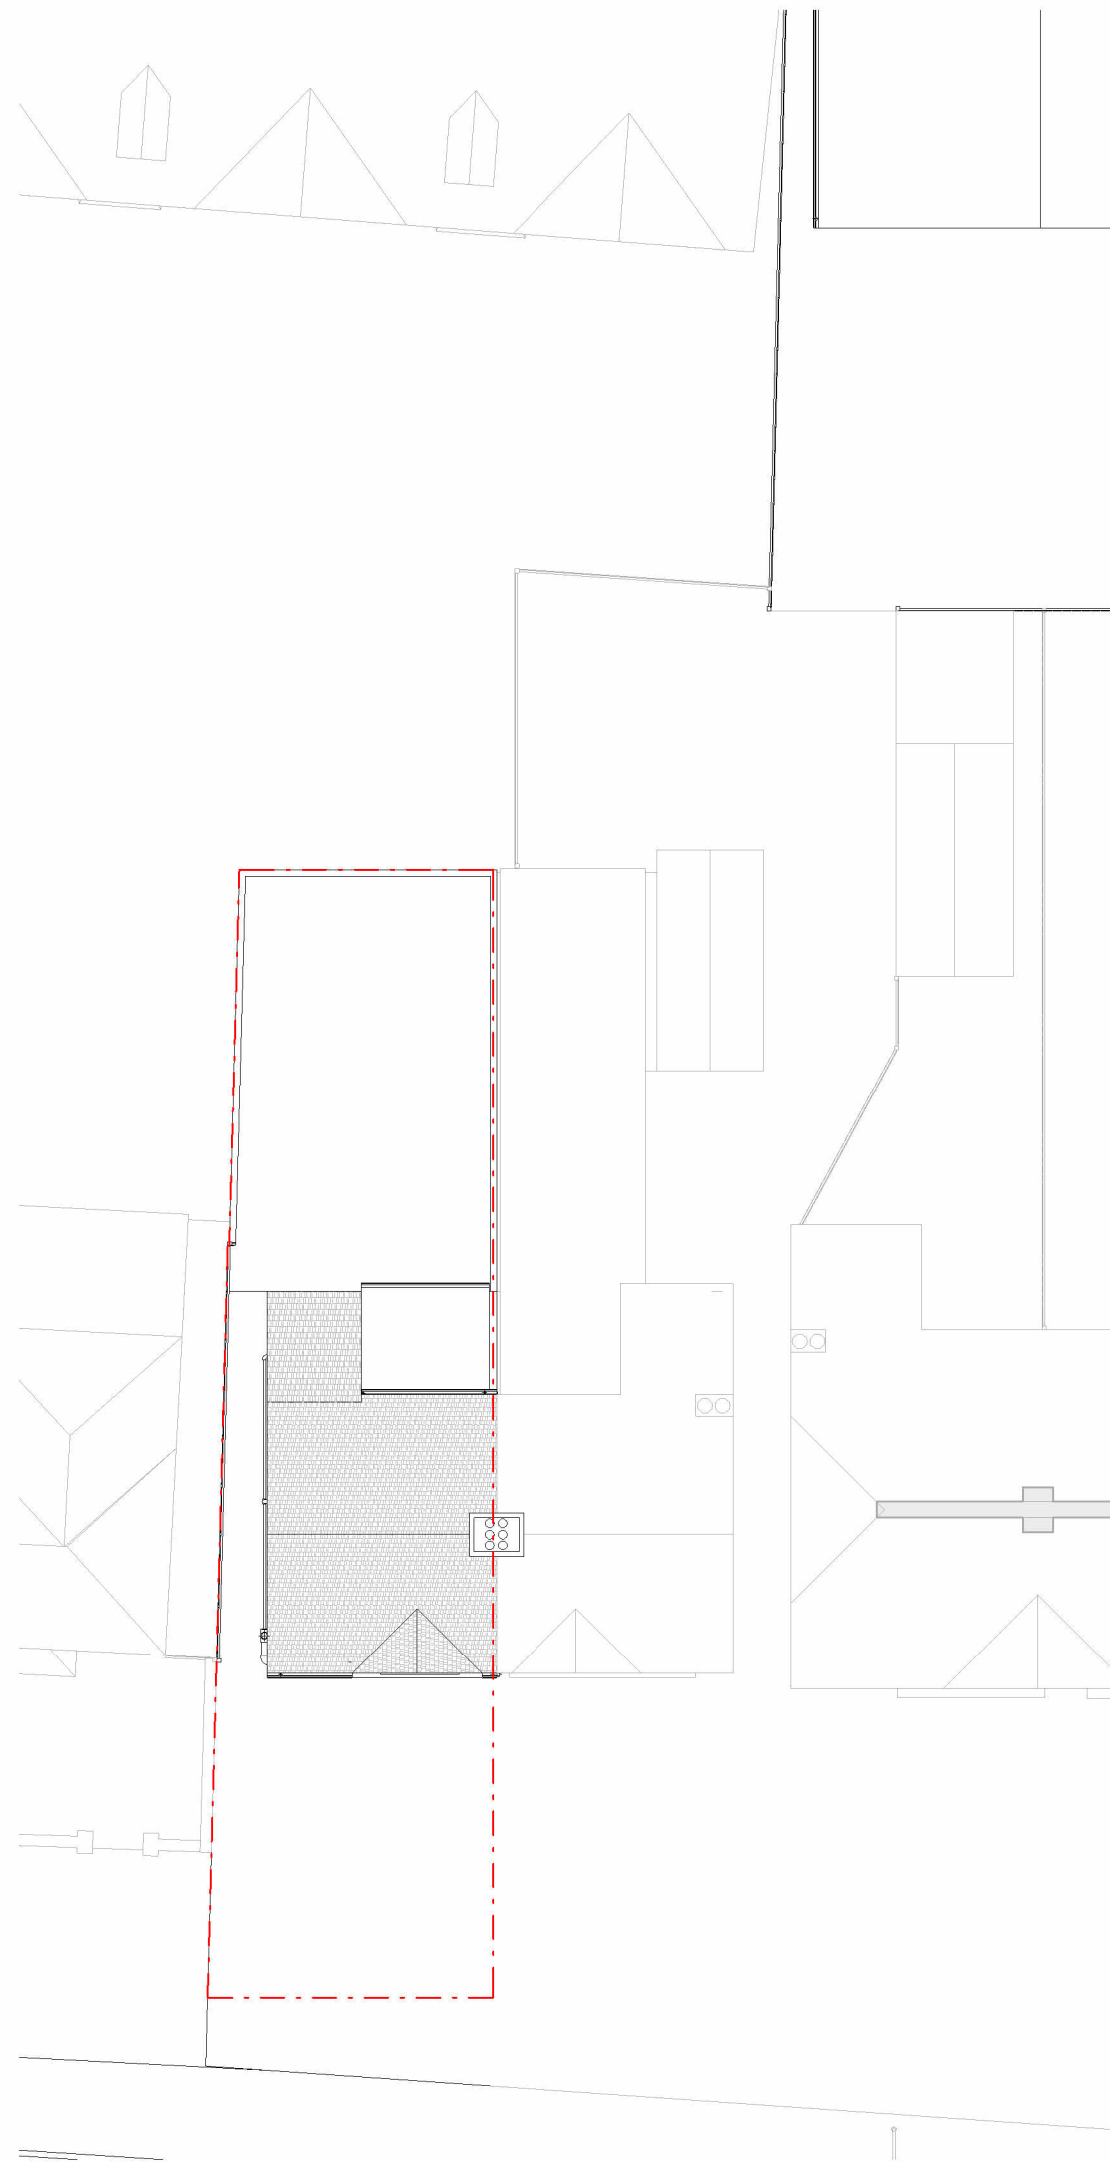

4x Bikes Spaces
2x 240L General Waste
2x Recycled waste


Rev No.	Date	Description
---------	------	-------------

Notes:
Any inaccuracies or errors to be reported to the architect/surveyor immediately and prior to any work commencing. All dimensions to be verified on site. All work to comply with British Standards Code of practice. All external surfaces and materials to match existing. This drawing and all information provided within it is the copyright of UPP Consultants Ltd. and reproduction without prior consent is strictly forbidden.

Dwg No
301SH-A-01-002 Drawn
CV


Drawing
Block plans Checked
EA

Scale
1:200 @ A3 Issue Date
30.01.2024

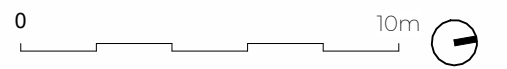

Project Address
301 Shenley Road, Borehamwood WD6 1TH

Client
Abraham Feld Status
For Planning

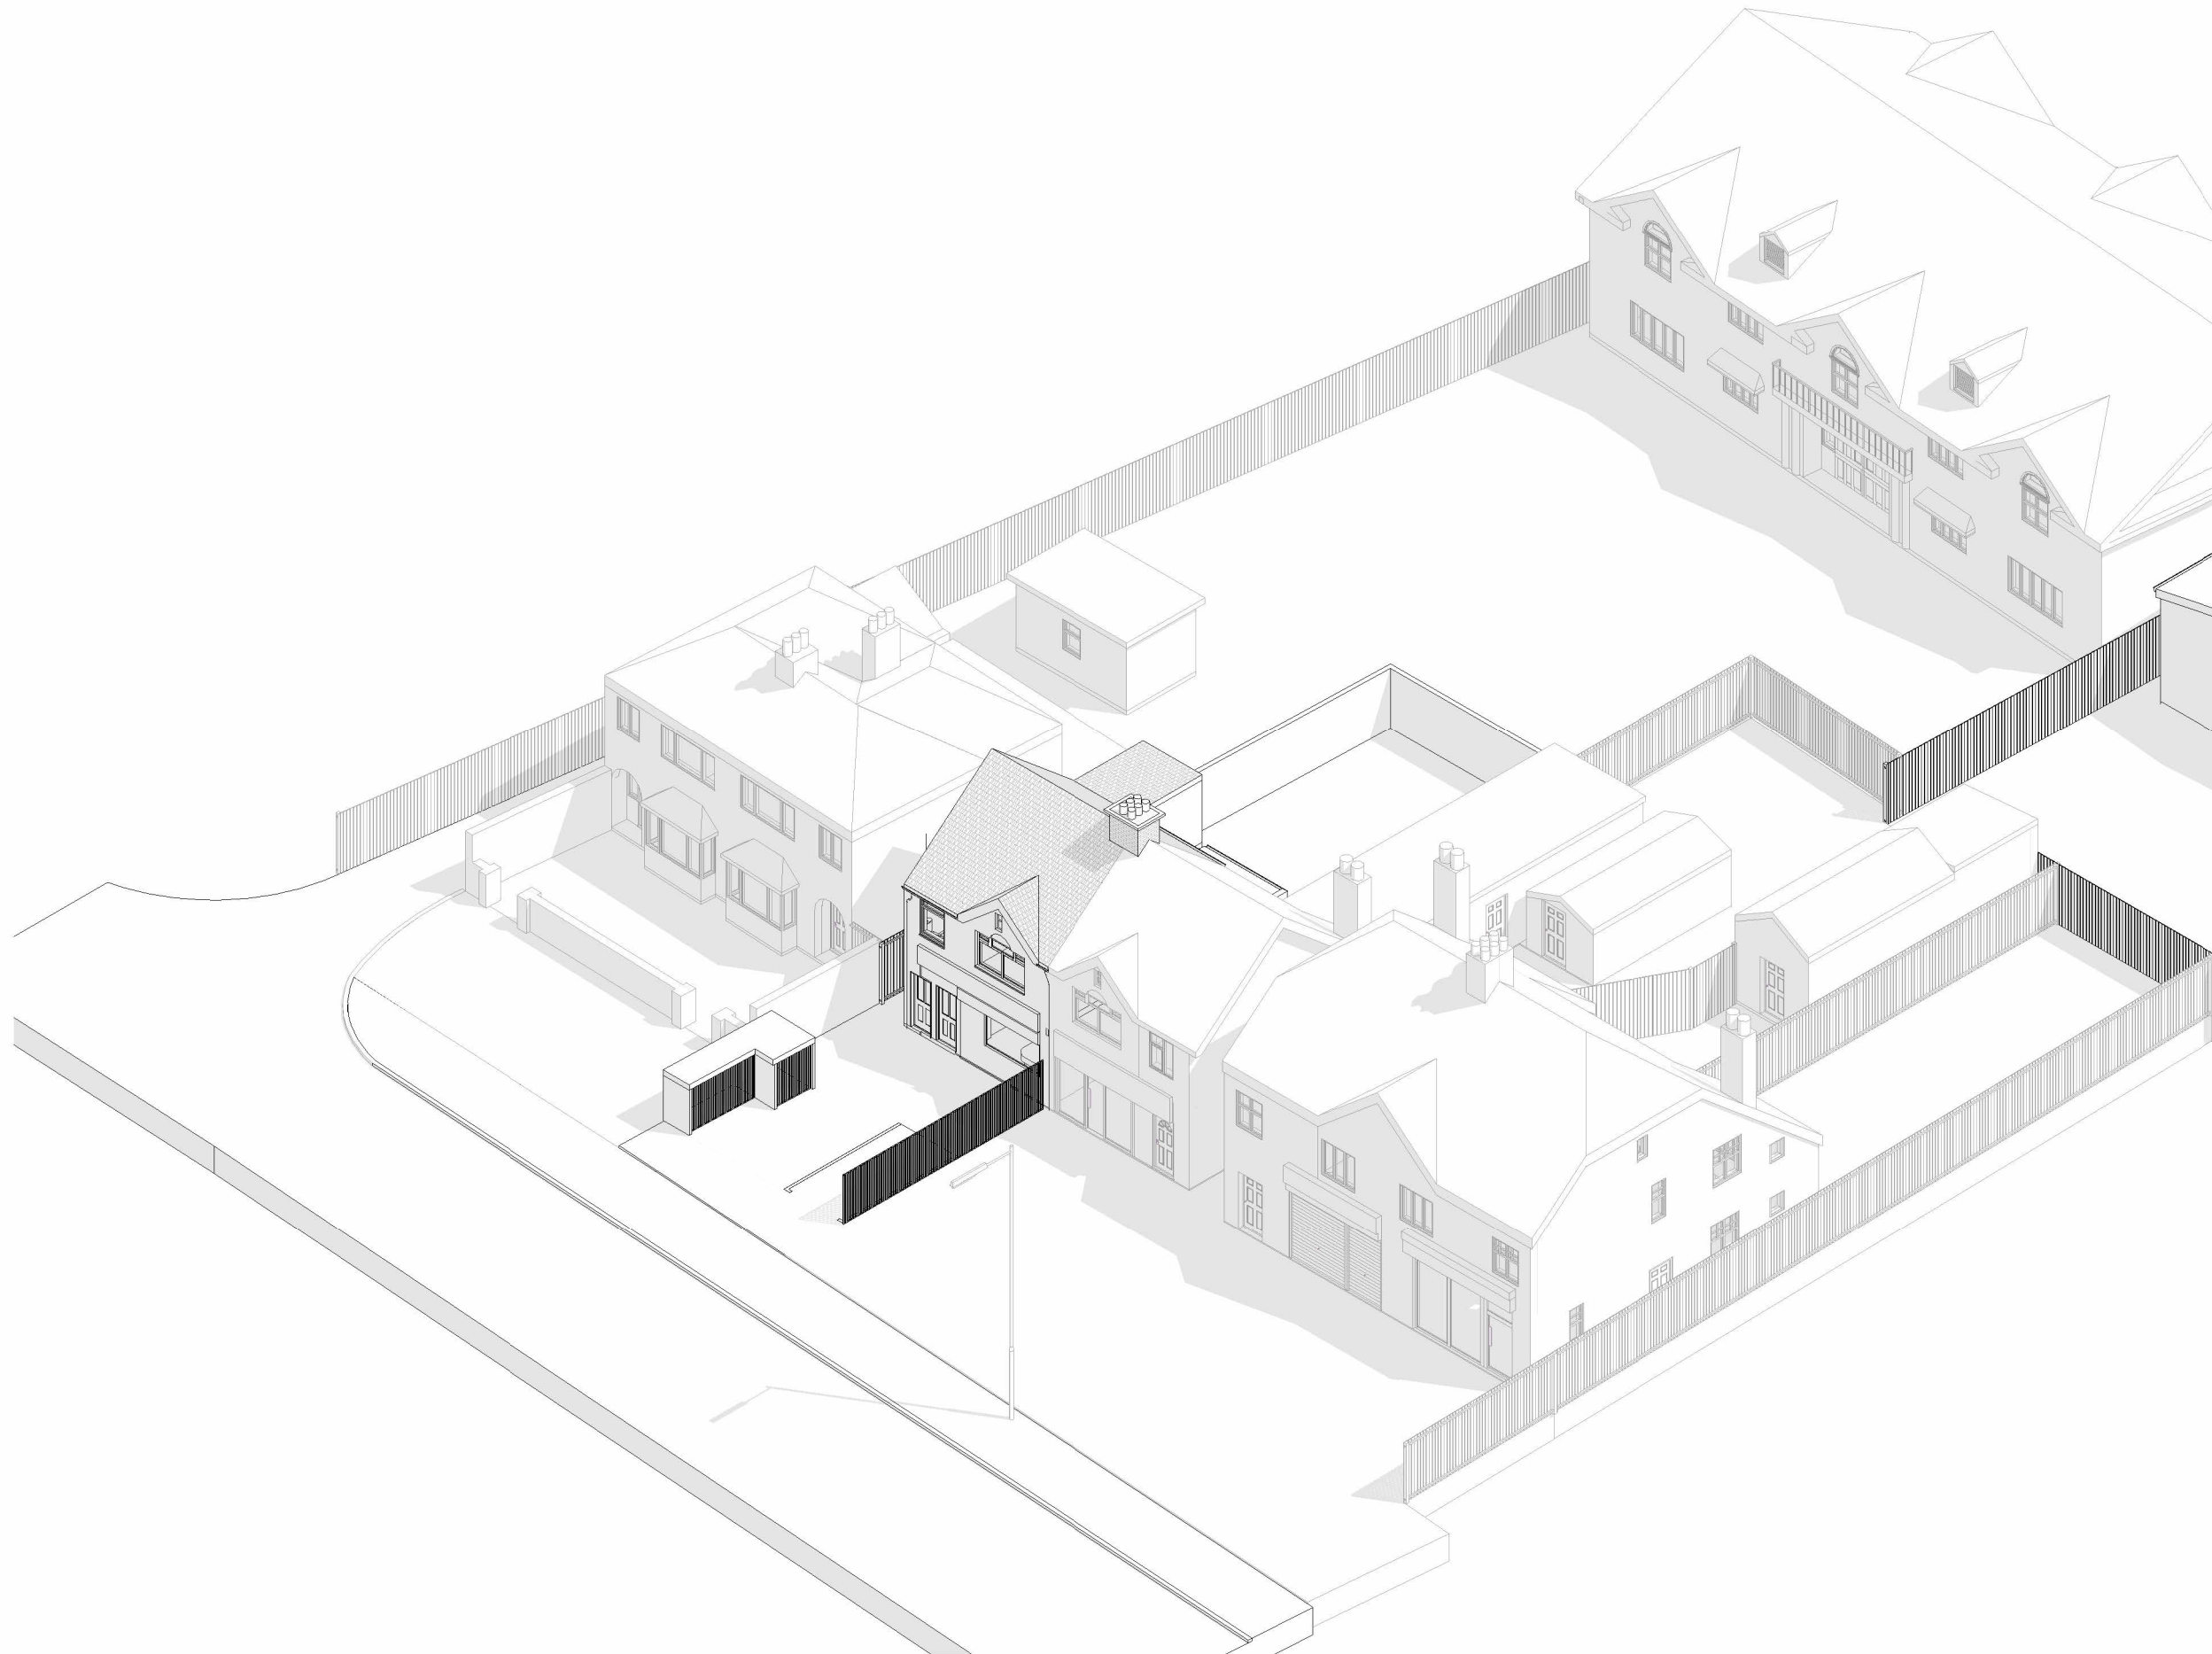

Rev No.	Date	Description
---------	------	-------------

Notes:

Any inaccuracies or errors to be reported to the architect/surveyor immediately and prior to any work commencing. All dimensions to be verified on site. All work to comply with British Standards Code of practice. All external surfaces and materials to match existing. This drawing and all information provided within it is the copyright of UPP Consultants Ltd. and reproduction without prior consent is strictly forbidden.


Dwg No	Drawn
301SH-A-02-101	CV

Drawing	Checked
Proposed Front Visualization	EA

Scale	Issue Date
@ A3	30.01.2024

Project Address
301 Shenley Road, Borehamwood WD6 1TH

Client	Status
Abraham Feld	For Planning

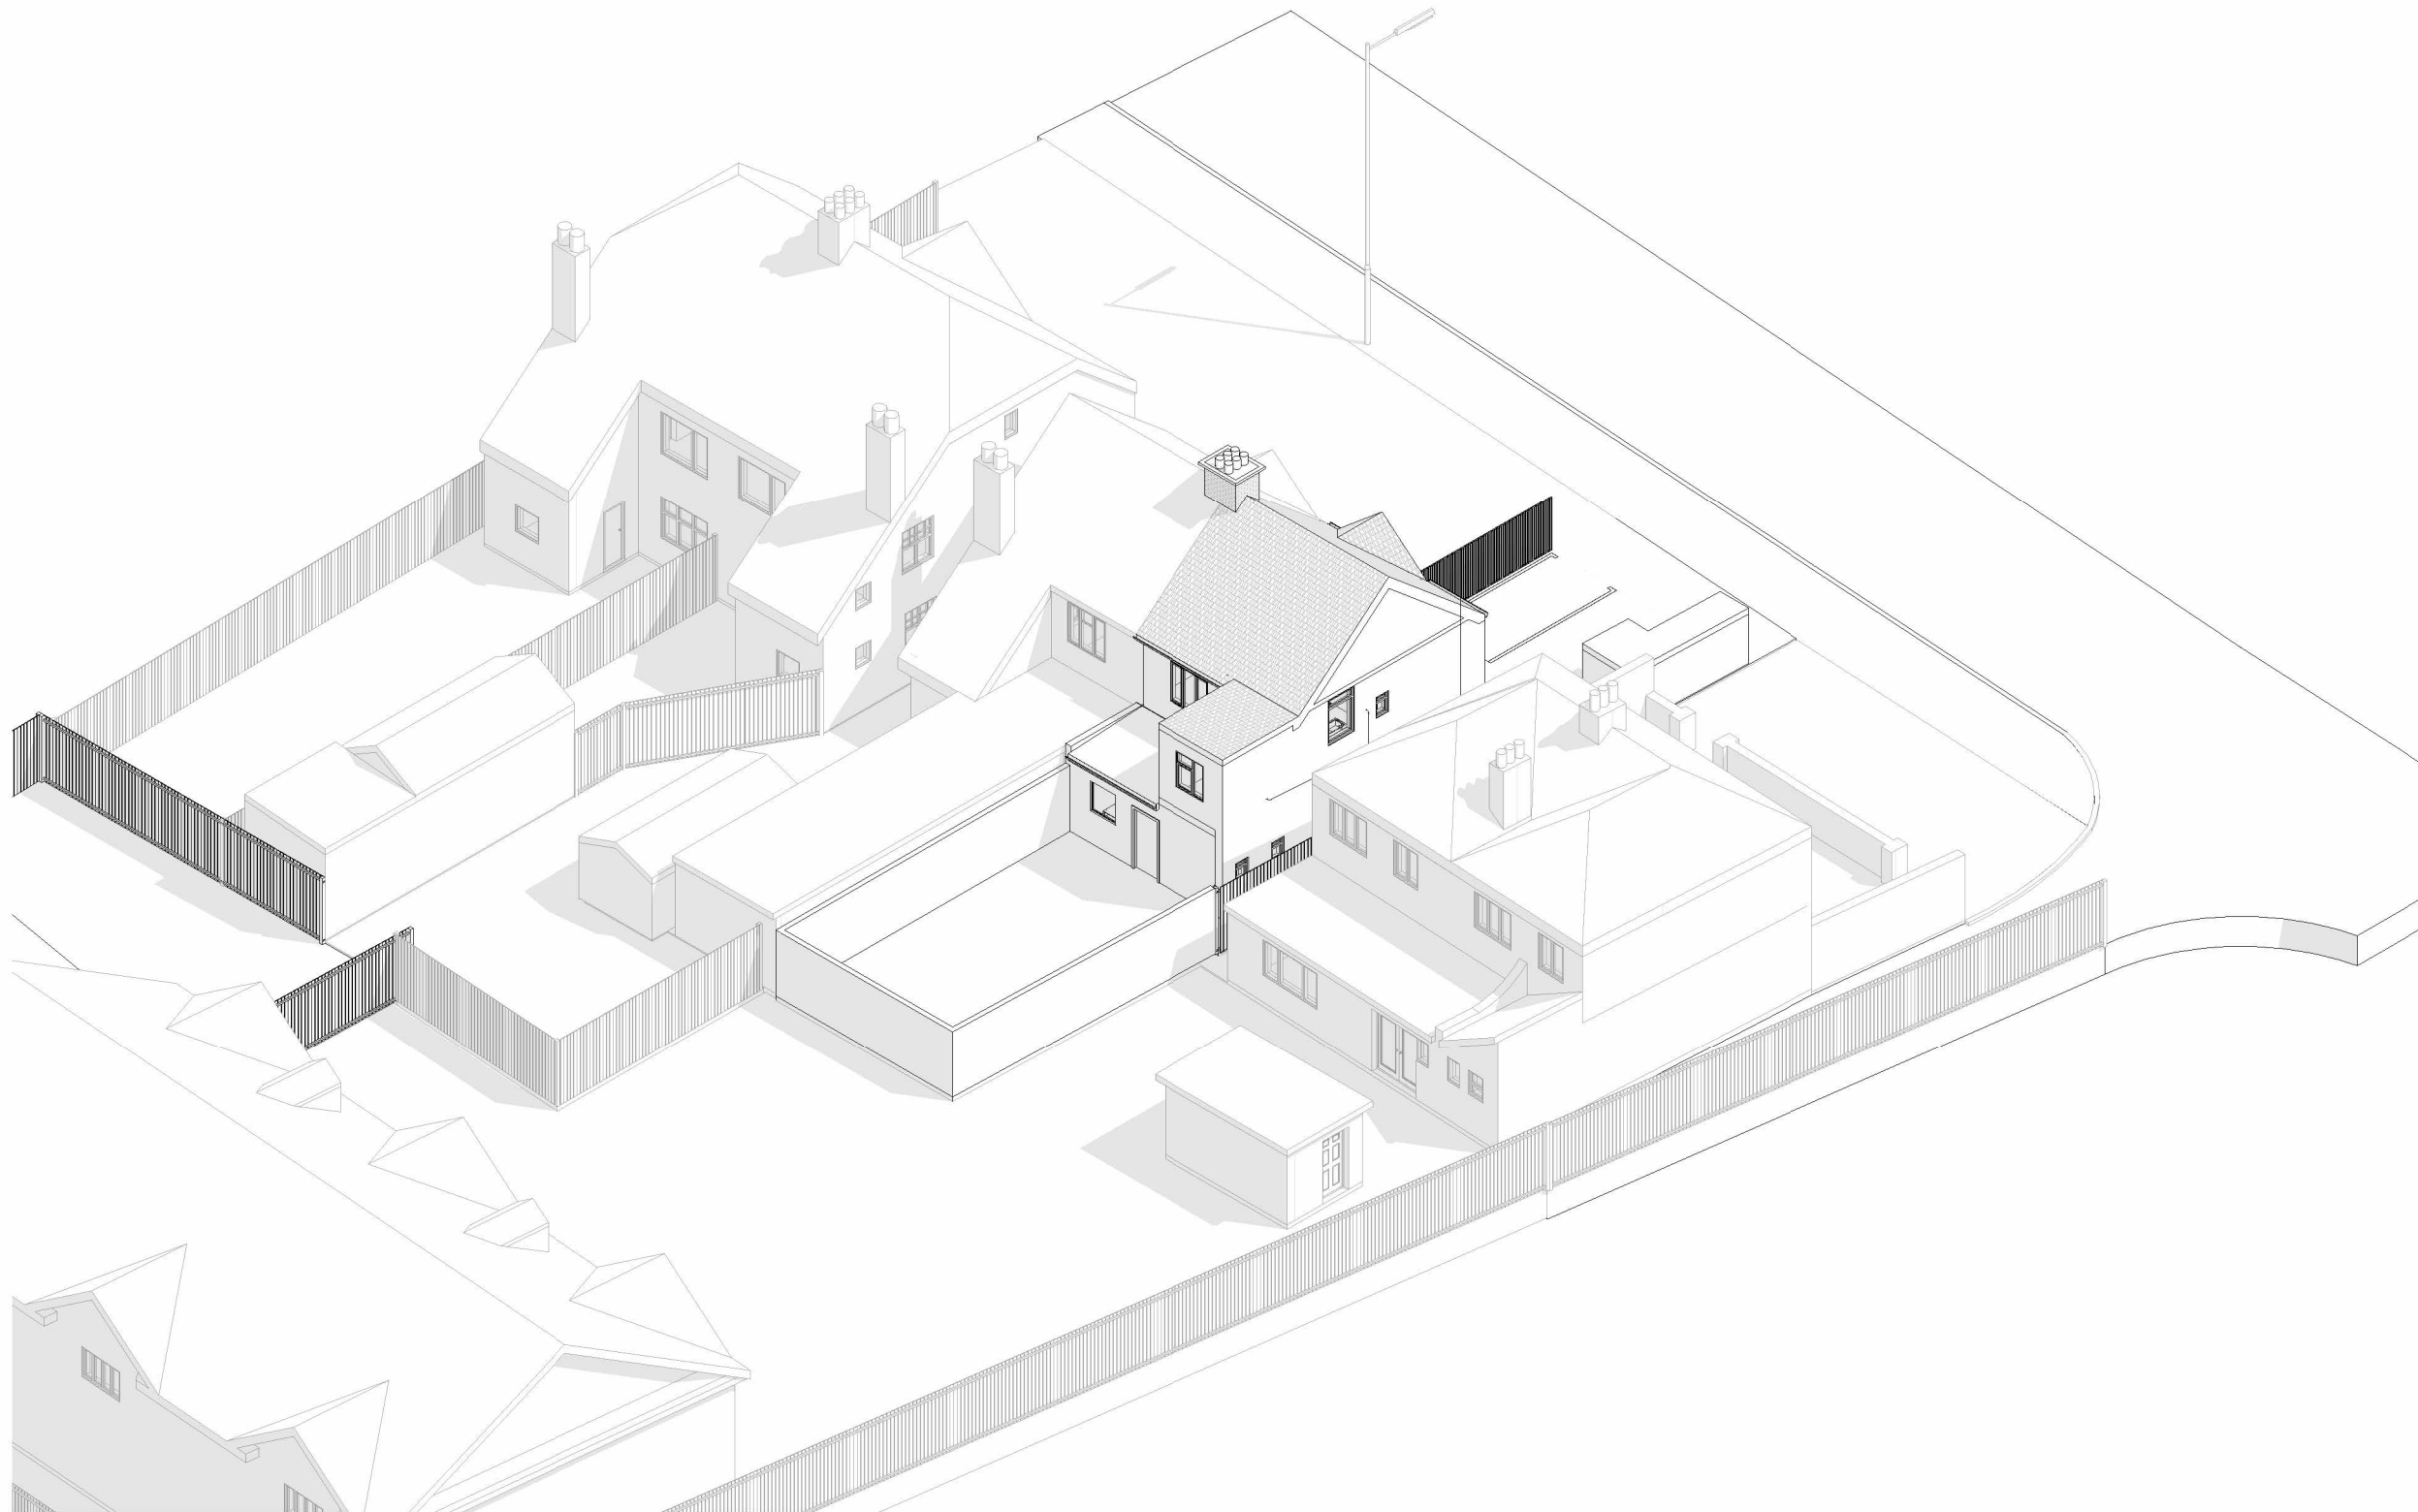

Rev No.	Date	Description
---------	------	-------------

Notes:
Any inaccuracies or errors to be reported to the architect/surveyor immediately and prior to any work commencing. All dimensions to be verified on site. All work to comply with British Standards Code of practice. All external surfaces and materials to match existing. This drawing and all information provided within it is the copyright of UPP Consultants Ltd. and reproduction without prior consent is strictly forbidden.


Dwg No	Drawn
301SH-A-02-102	CV

Drawing	Checked
Proposed Rear Visualization	EA

Scale	Issue Date
@ A3	30.01.2024

Project Address
301 Shenley Road, Borehamwood WD6 1TH

Client	Status
Abraham Feld	For Planning

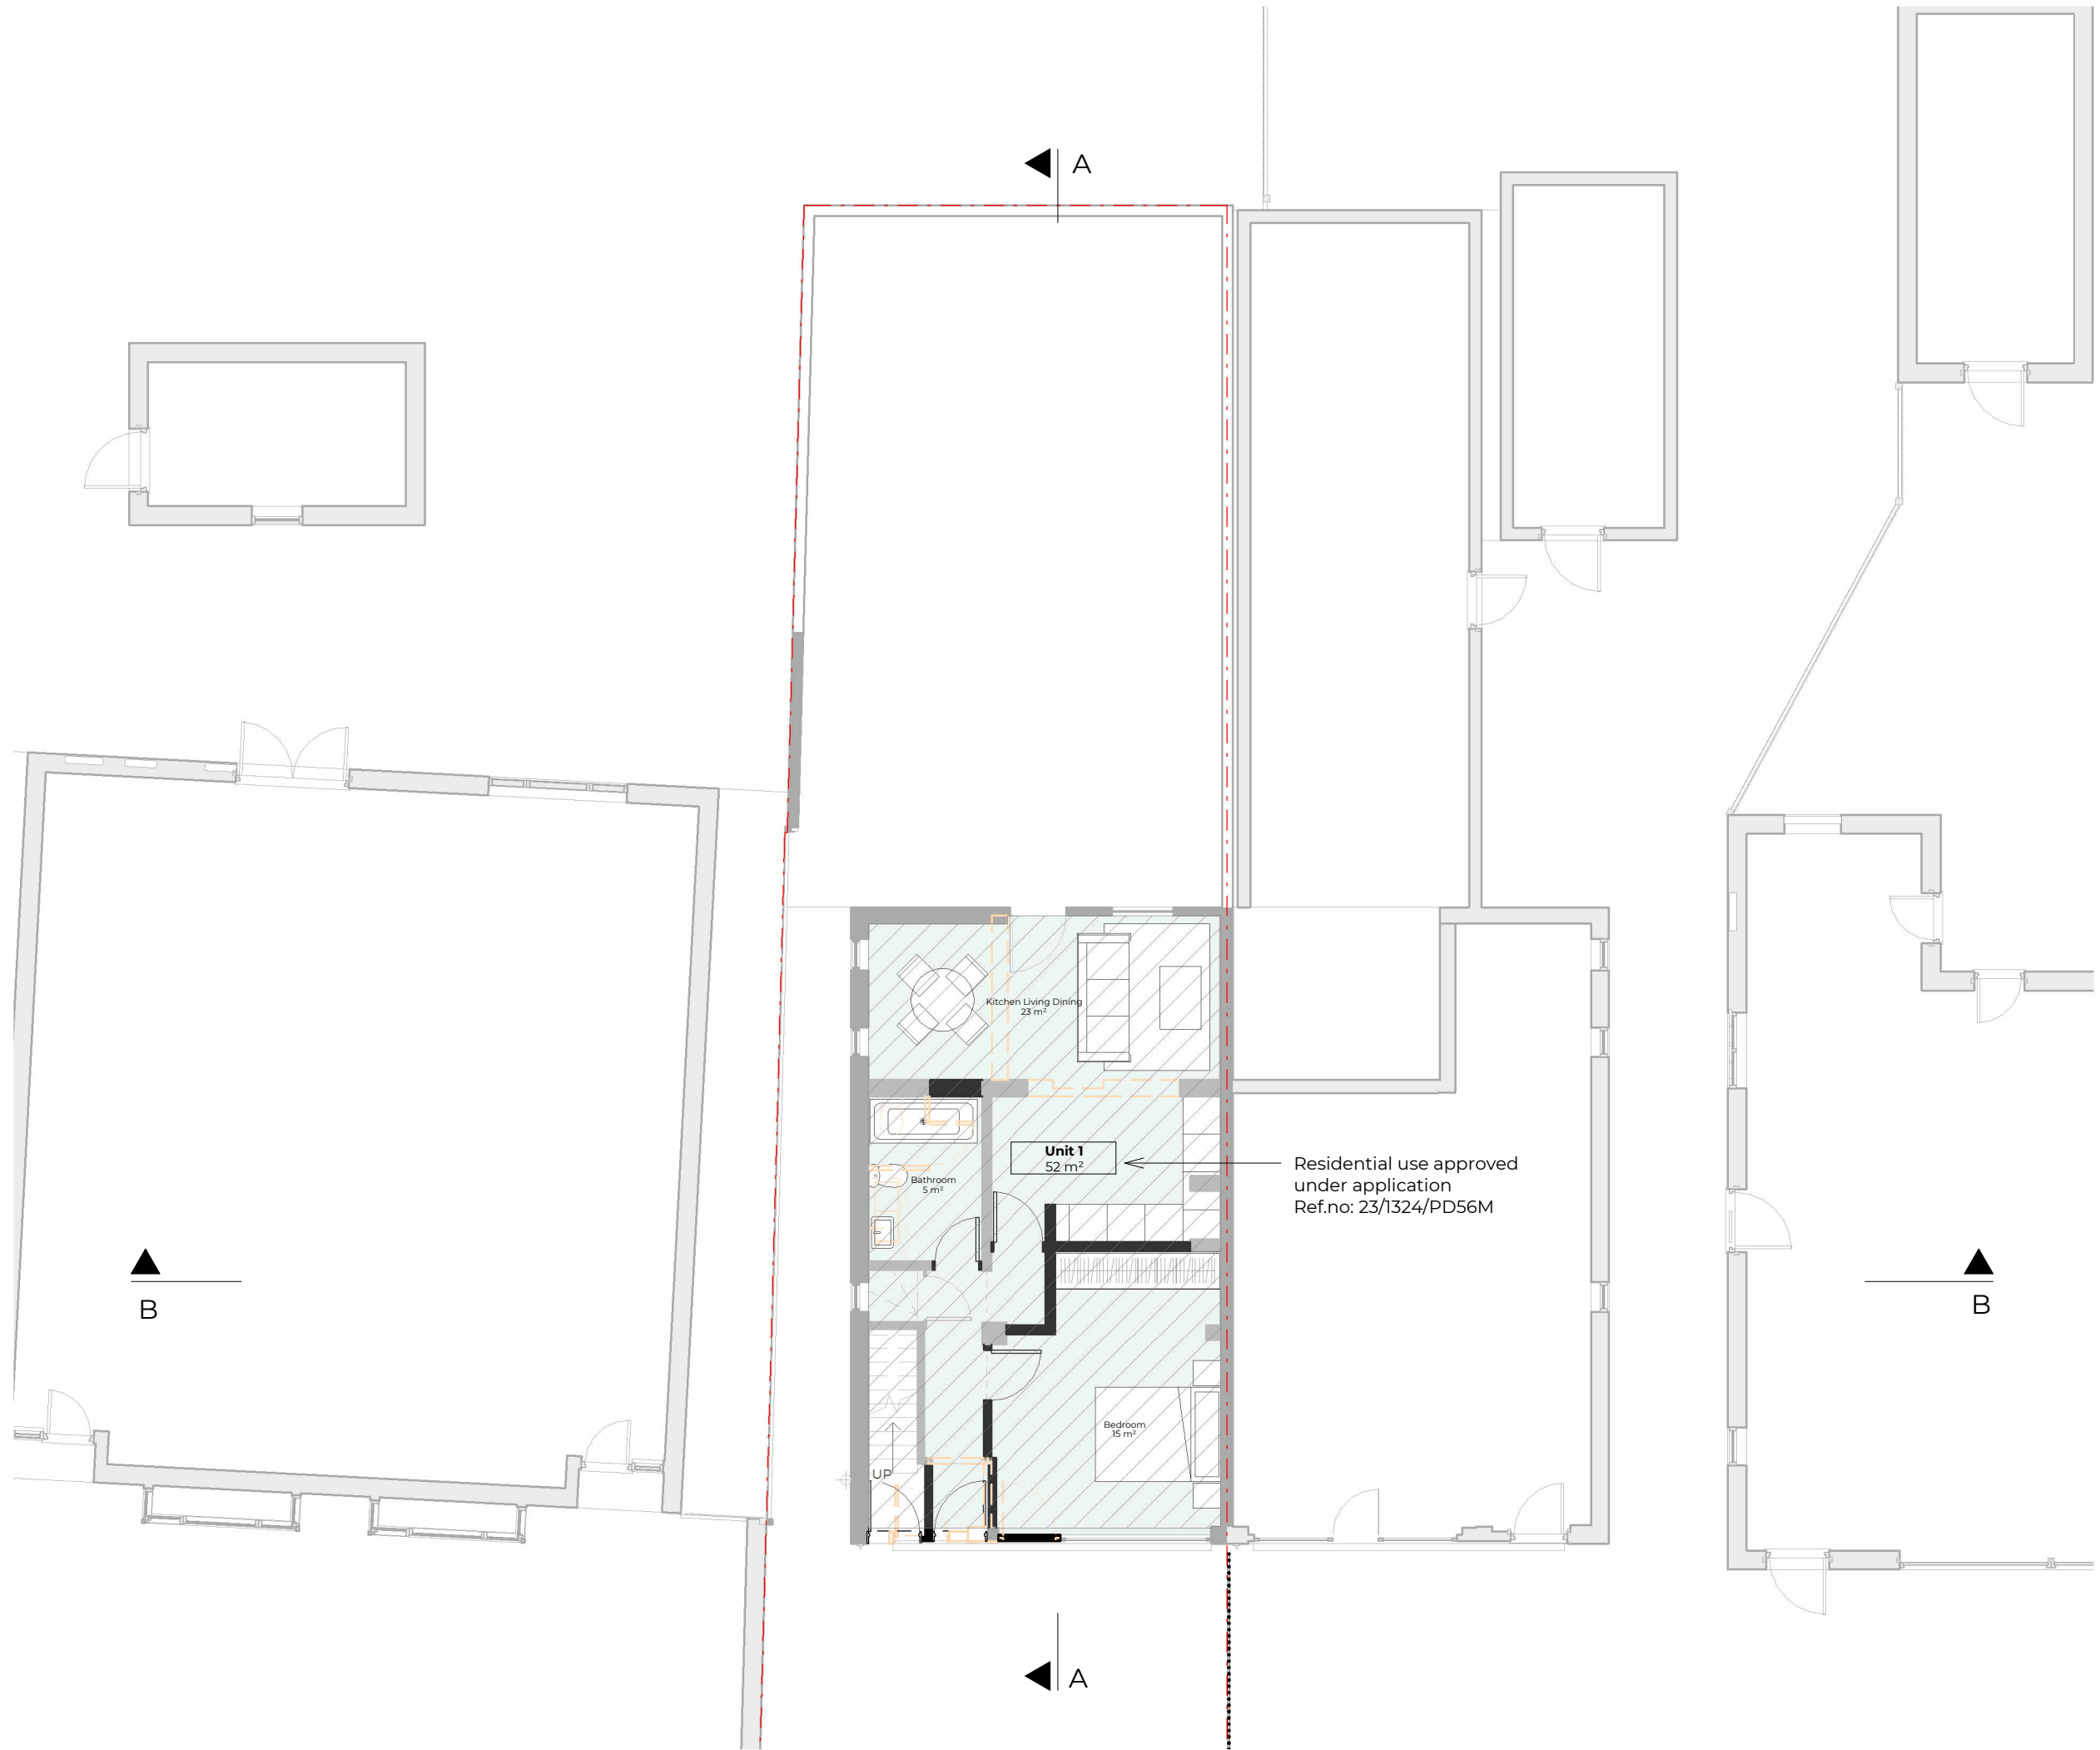


Rev No.	Date	Description
---------	------	-------------

Notes:
 Any inaccuracies or errors to be reported to the architect/surveyor immediately and prior to any work commencing. All dimensions to be verified on site. All work to comply with British Standards Code of practice. All external surfaces and materials to match existing. This drawing and all information provided within it is the copyright of UPP Consultants Ltd. and reproduction without prior consent is strictly forbidden.

Dwg No 301SH-A-03-101	Drawn CV
---------------------------------	--------------------


Drawing Proposed Ground Floor Plan	Checked EA
--	----------------------

Scale 1:100 @ A3	Issue Date 30.01.2024
----------------------------	---------------------------------

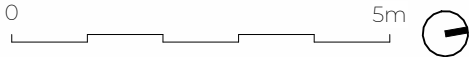

Project Address
 301 Shenley Road, Borehamwood WD6 1TH

Client Abraham Feld	Status For Planning
-------------------------------	-------------------------------

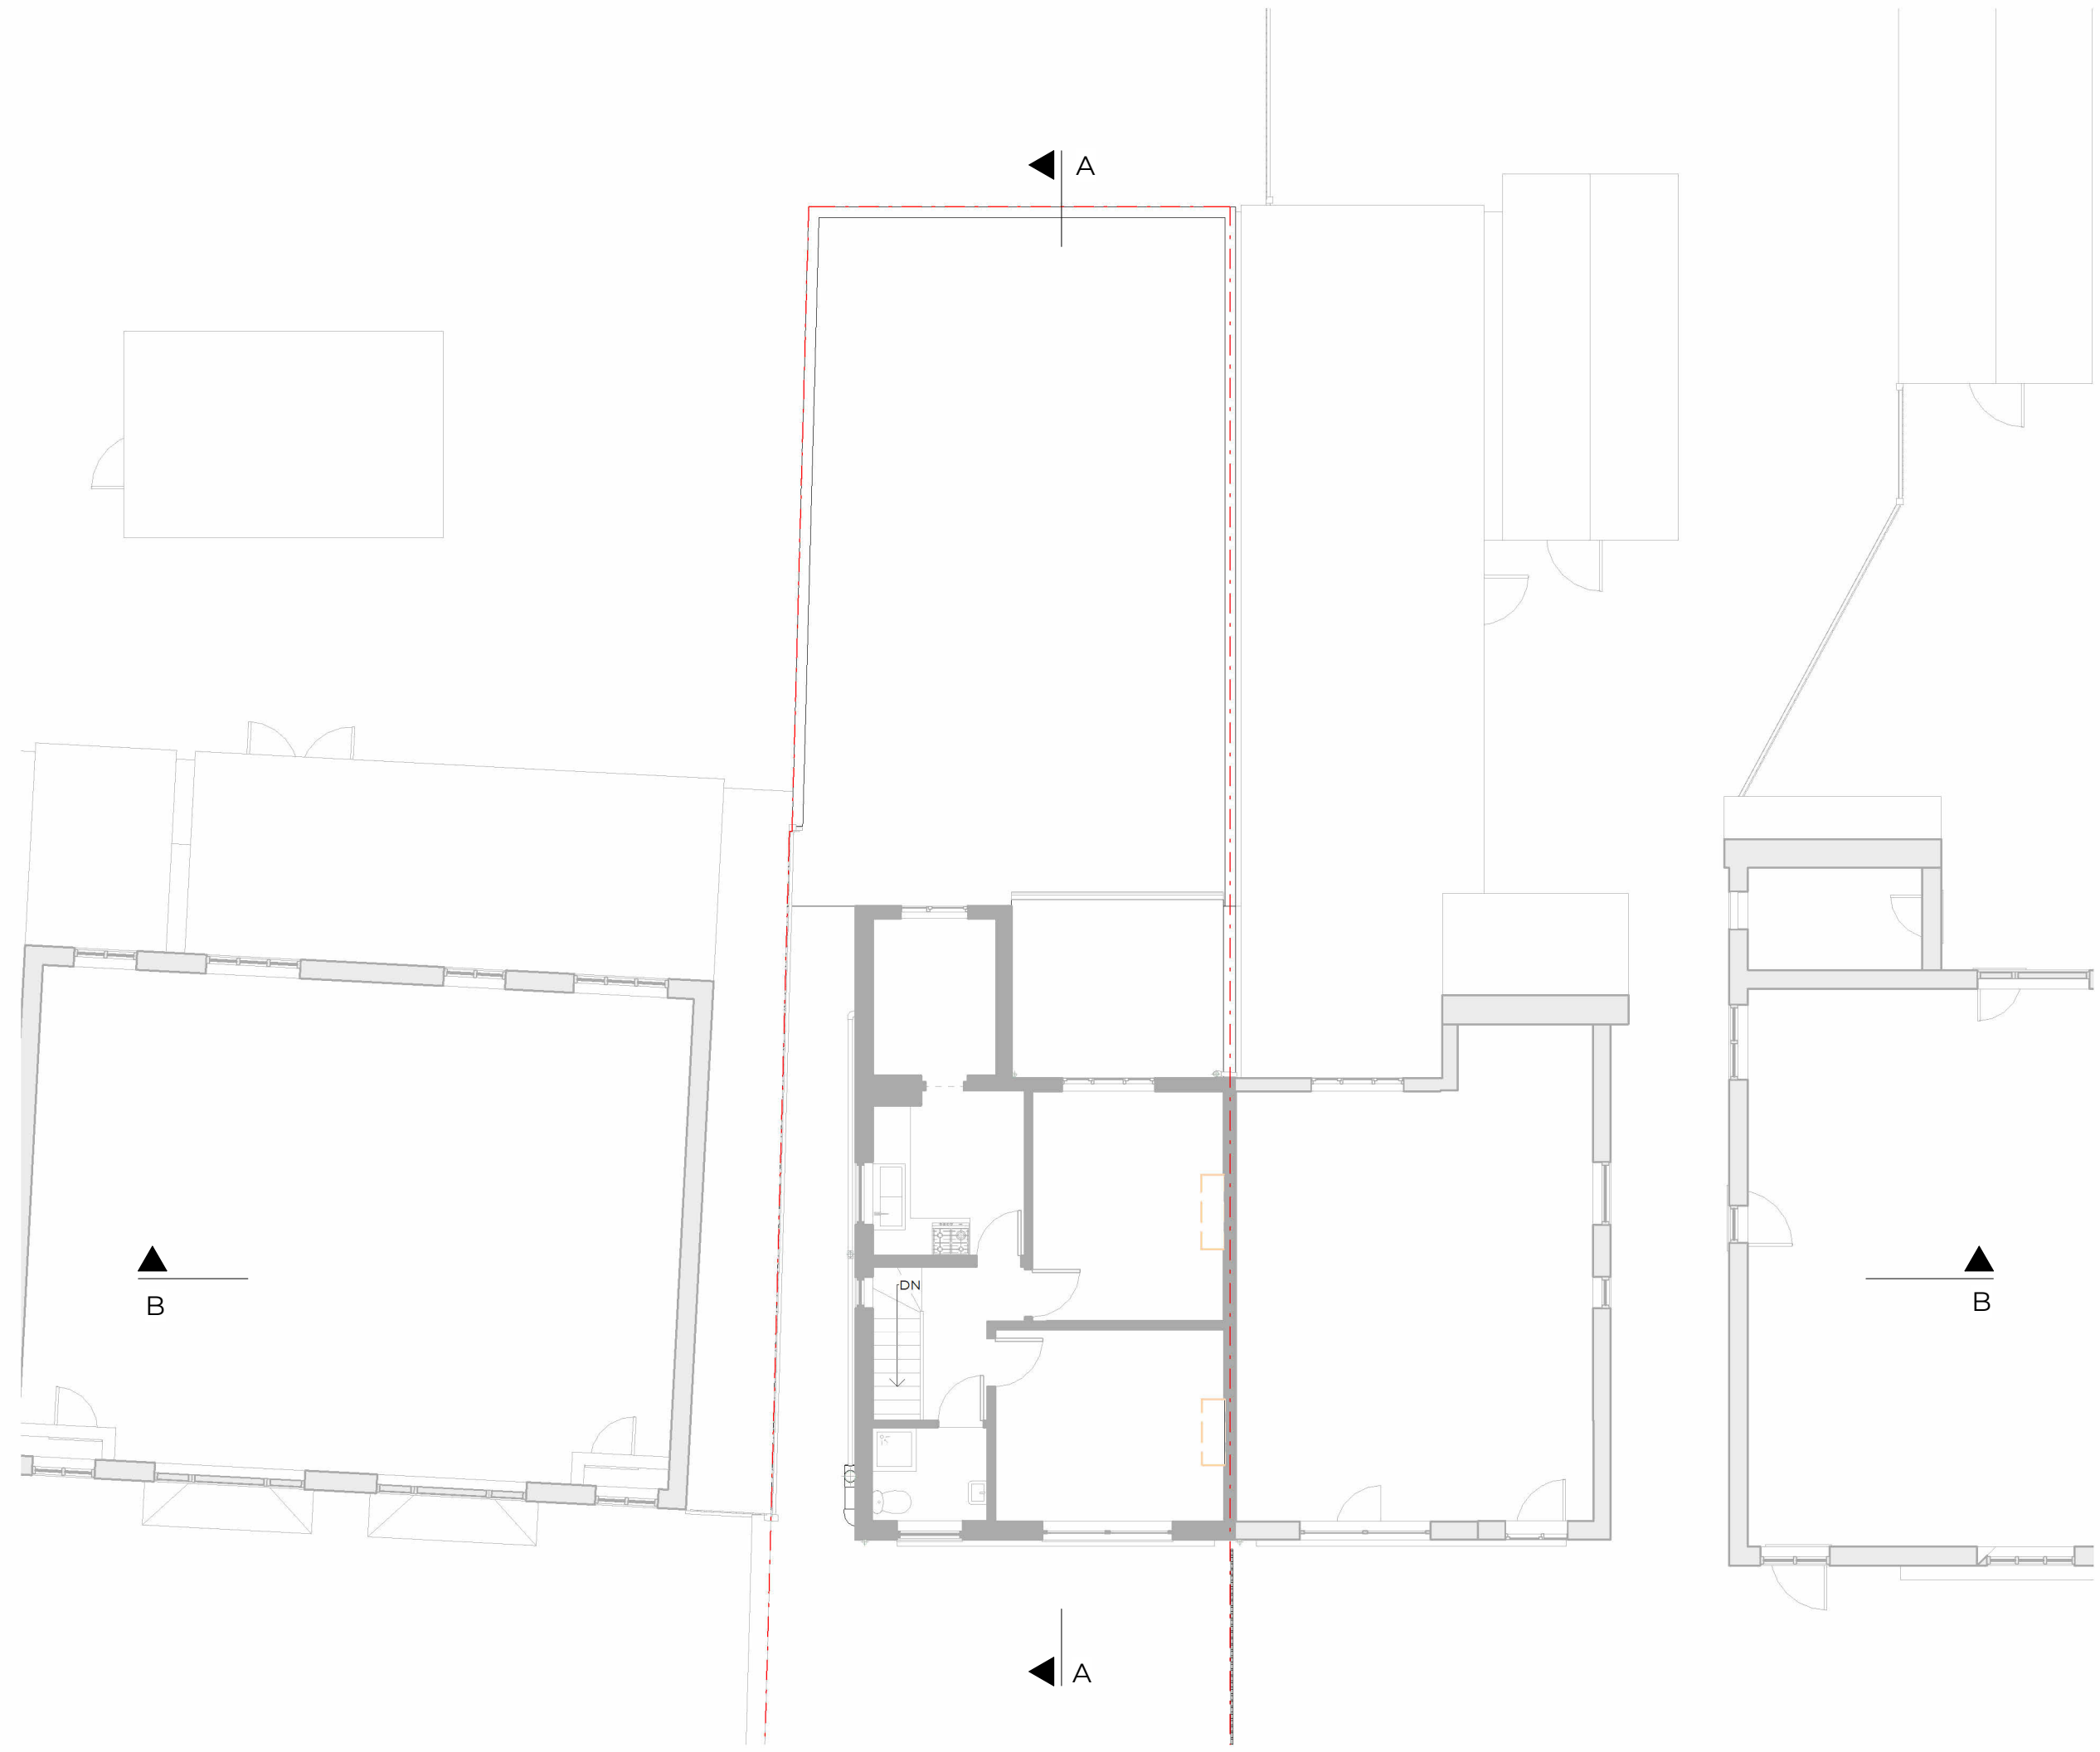


Rev No.	Date	Description
---------	------	-------------

Notes:
Any inaccuracies or errors to be reported to the architect/surveyor immediately and prior to any work commencing. All dimensions to be verified on site. All work to comply with British Standards Code of practice. All external surfaces and materials to match existing. This drawing and all information provided within it is the copyright of UPP Consultants Ltd. and reproduction without prior consent is strictly forbidden.

Dwg No 301SH-A-03-102	Drawn CV
---------------------------------	--------------------


Drawing Proposed First Floor Plan	Checked EA
---	----------------------

Scale 1:100 @ A3	Issue Date 30.01.2024
----------------------------	---------------------------------

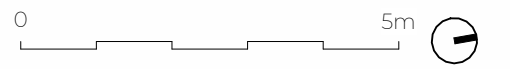

Project Address
301 Shenley Road, Borehamwood WD6 1TH

Client Abraham Feld	Status For Planning
-------------------------------	-------------------------------

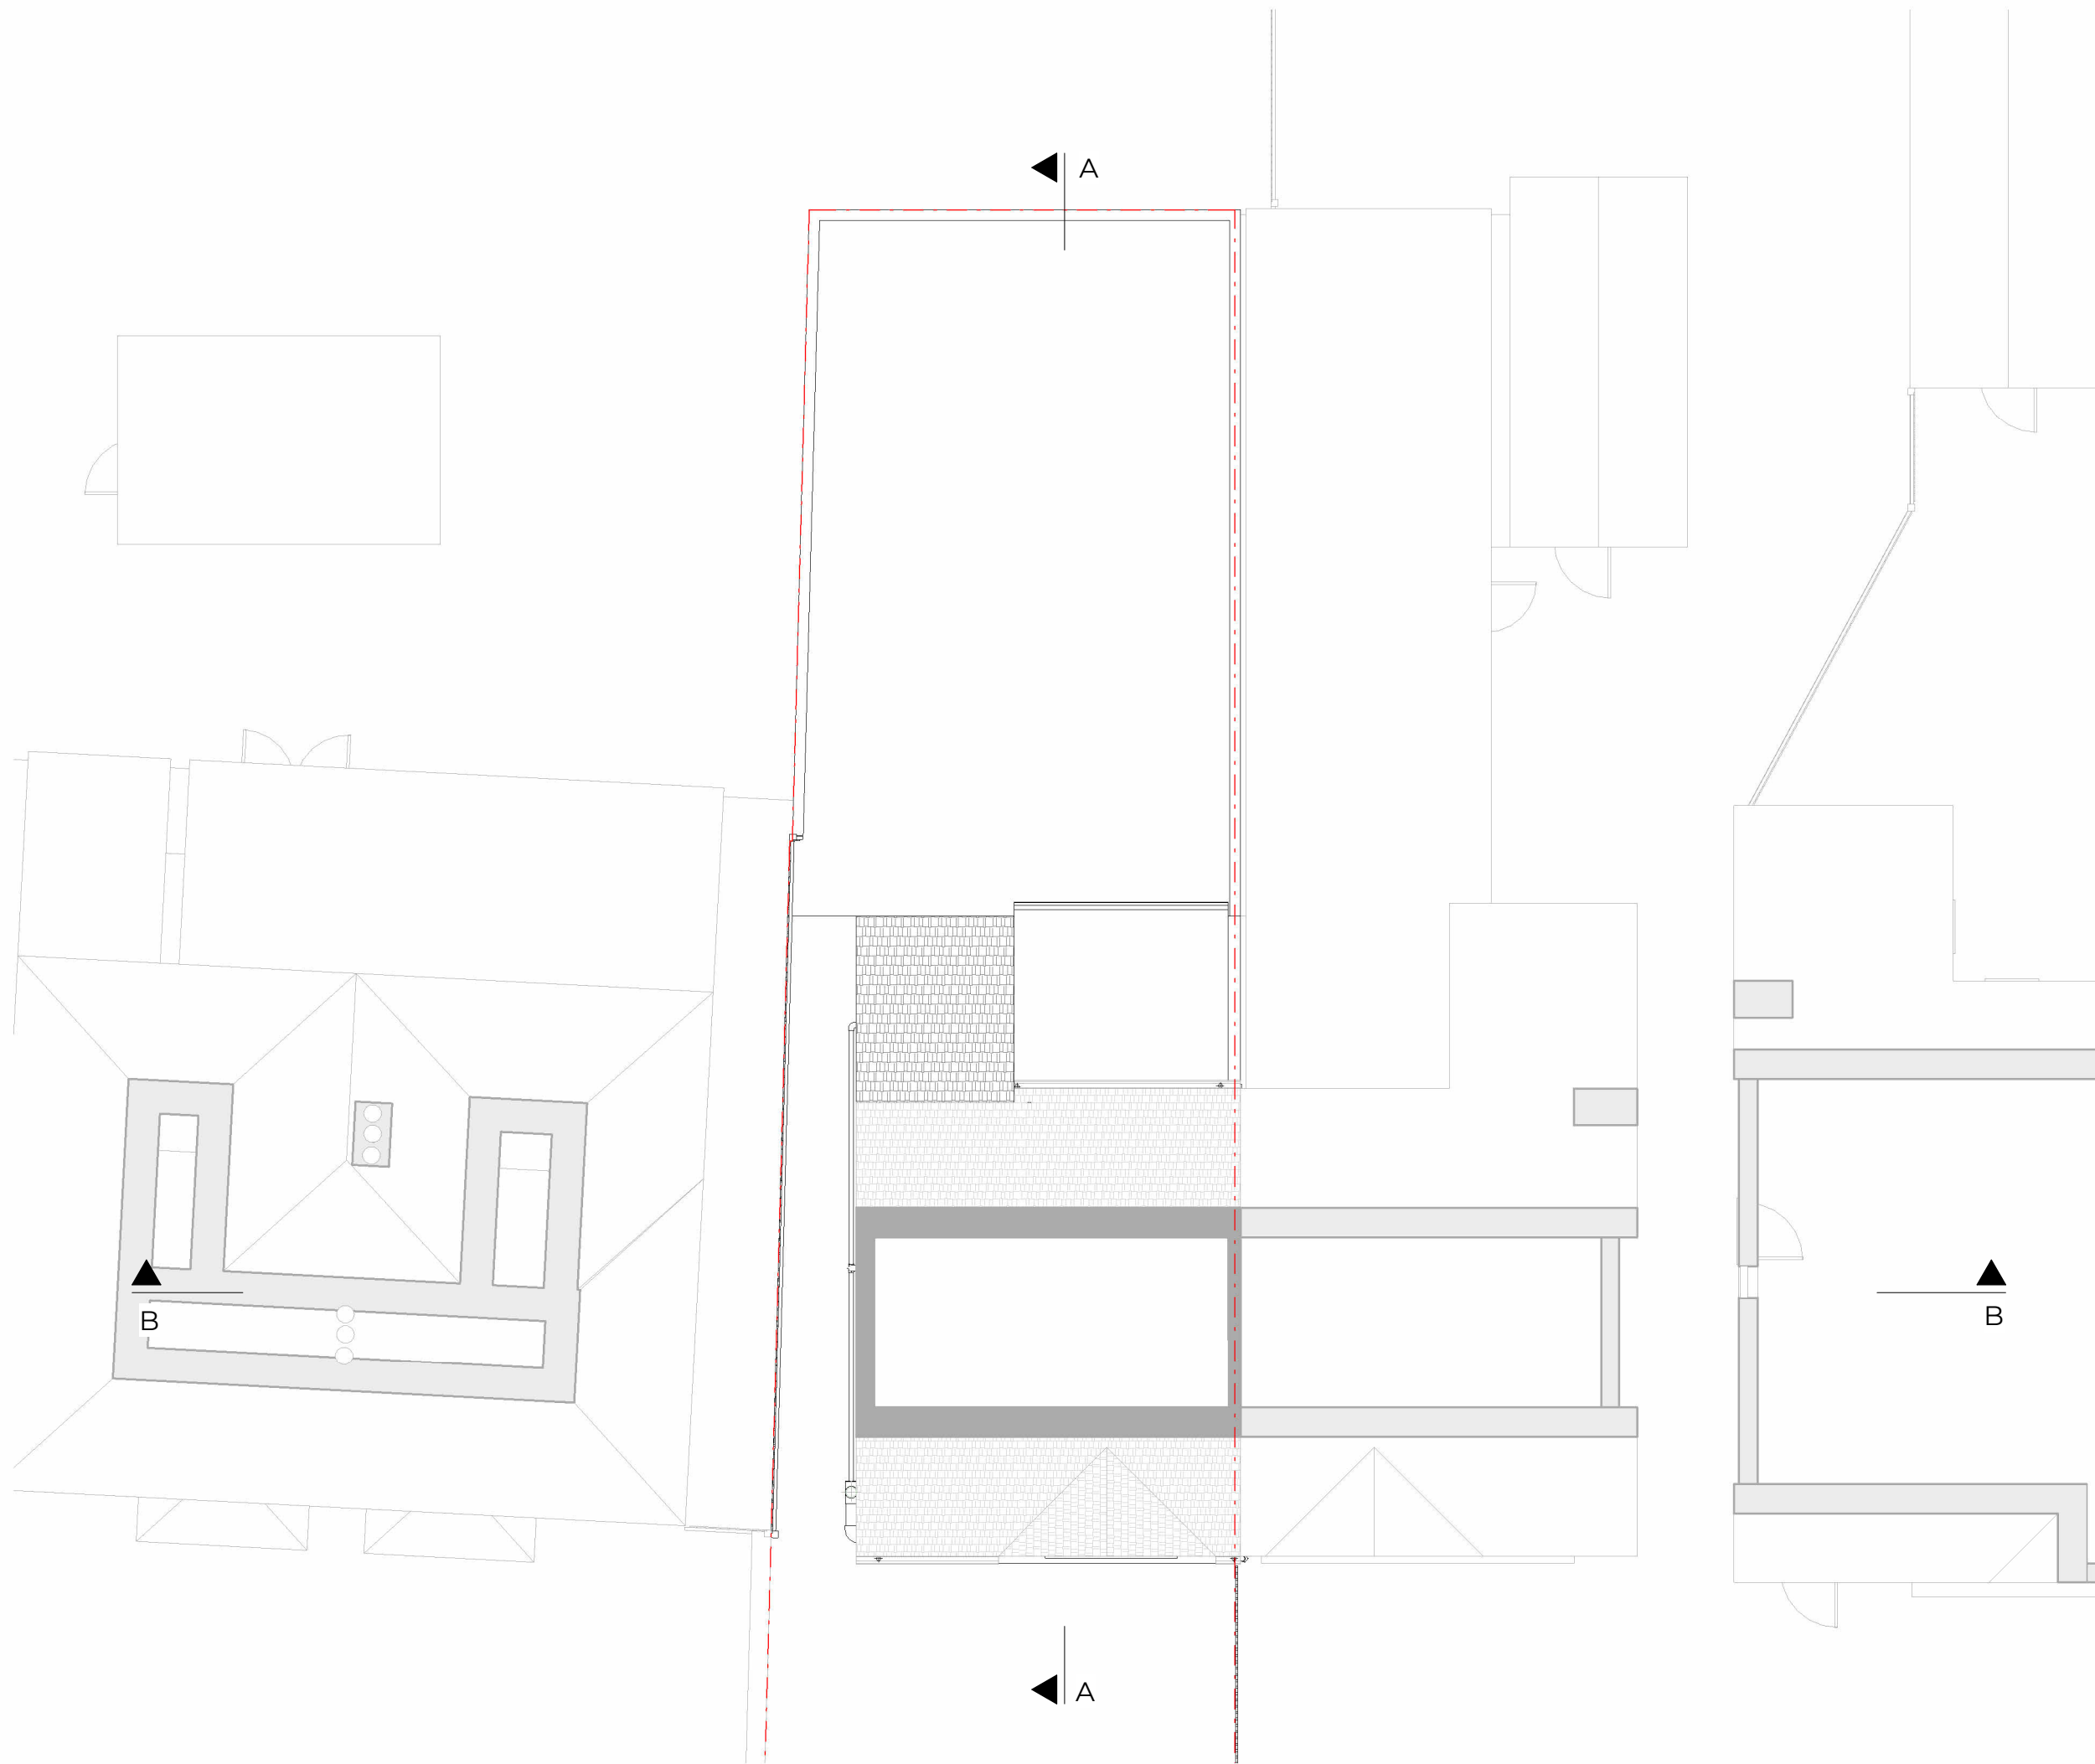

Rev No.	Date	Description
---------	------	-------------

Notes:
Any inaccuracies or errors to be reported to the architect/surveyor immediately and prior to any work commencing. All dimensions to be verified on site. All work to comply with British Standards Code of practice. All external surfaces and materials to match existing. This drawing and all information provided within it is the copyright of UPP Consultants Ltd. and reproduction without prior consent is strictly forbidden.

Dwg No 301SH-A-03-103	Drawn CV
---------------------------------	--------------------


Drawing Proposed Second Floor Plan	Checked EA
--	----------------------

Scale 1:100 @ A3	Issue Date 30.01.2024
----------------------------	---------------------------------



Project Address
301 Shenley Road, Borehamwood WD6 1TH

Client Abraham Feld	Status For Planning
-------------------------------	-------------------------------

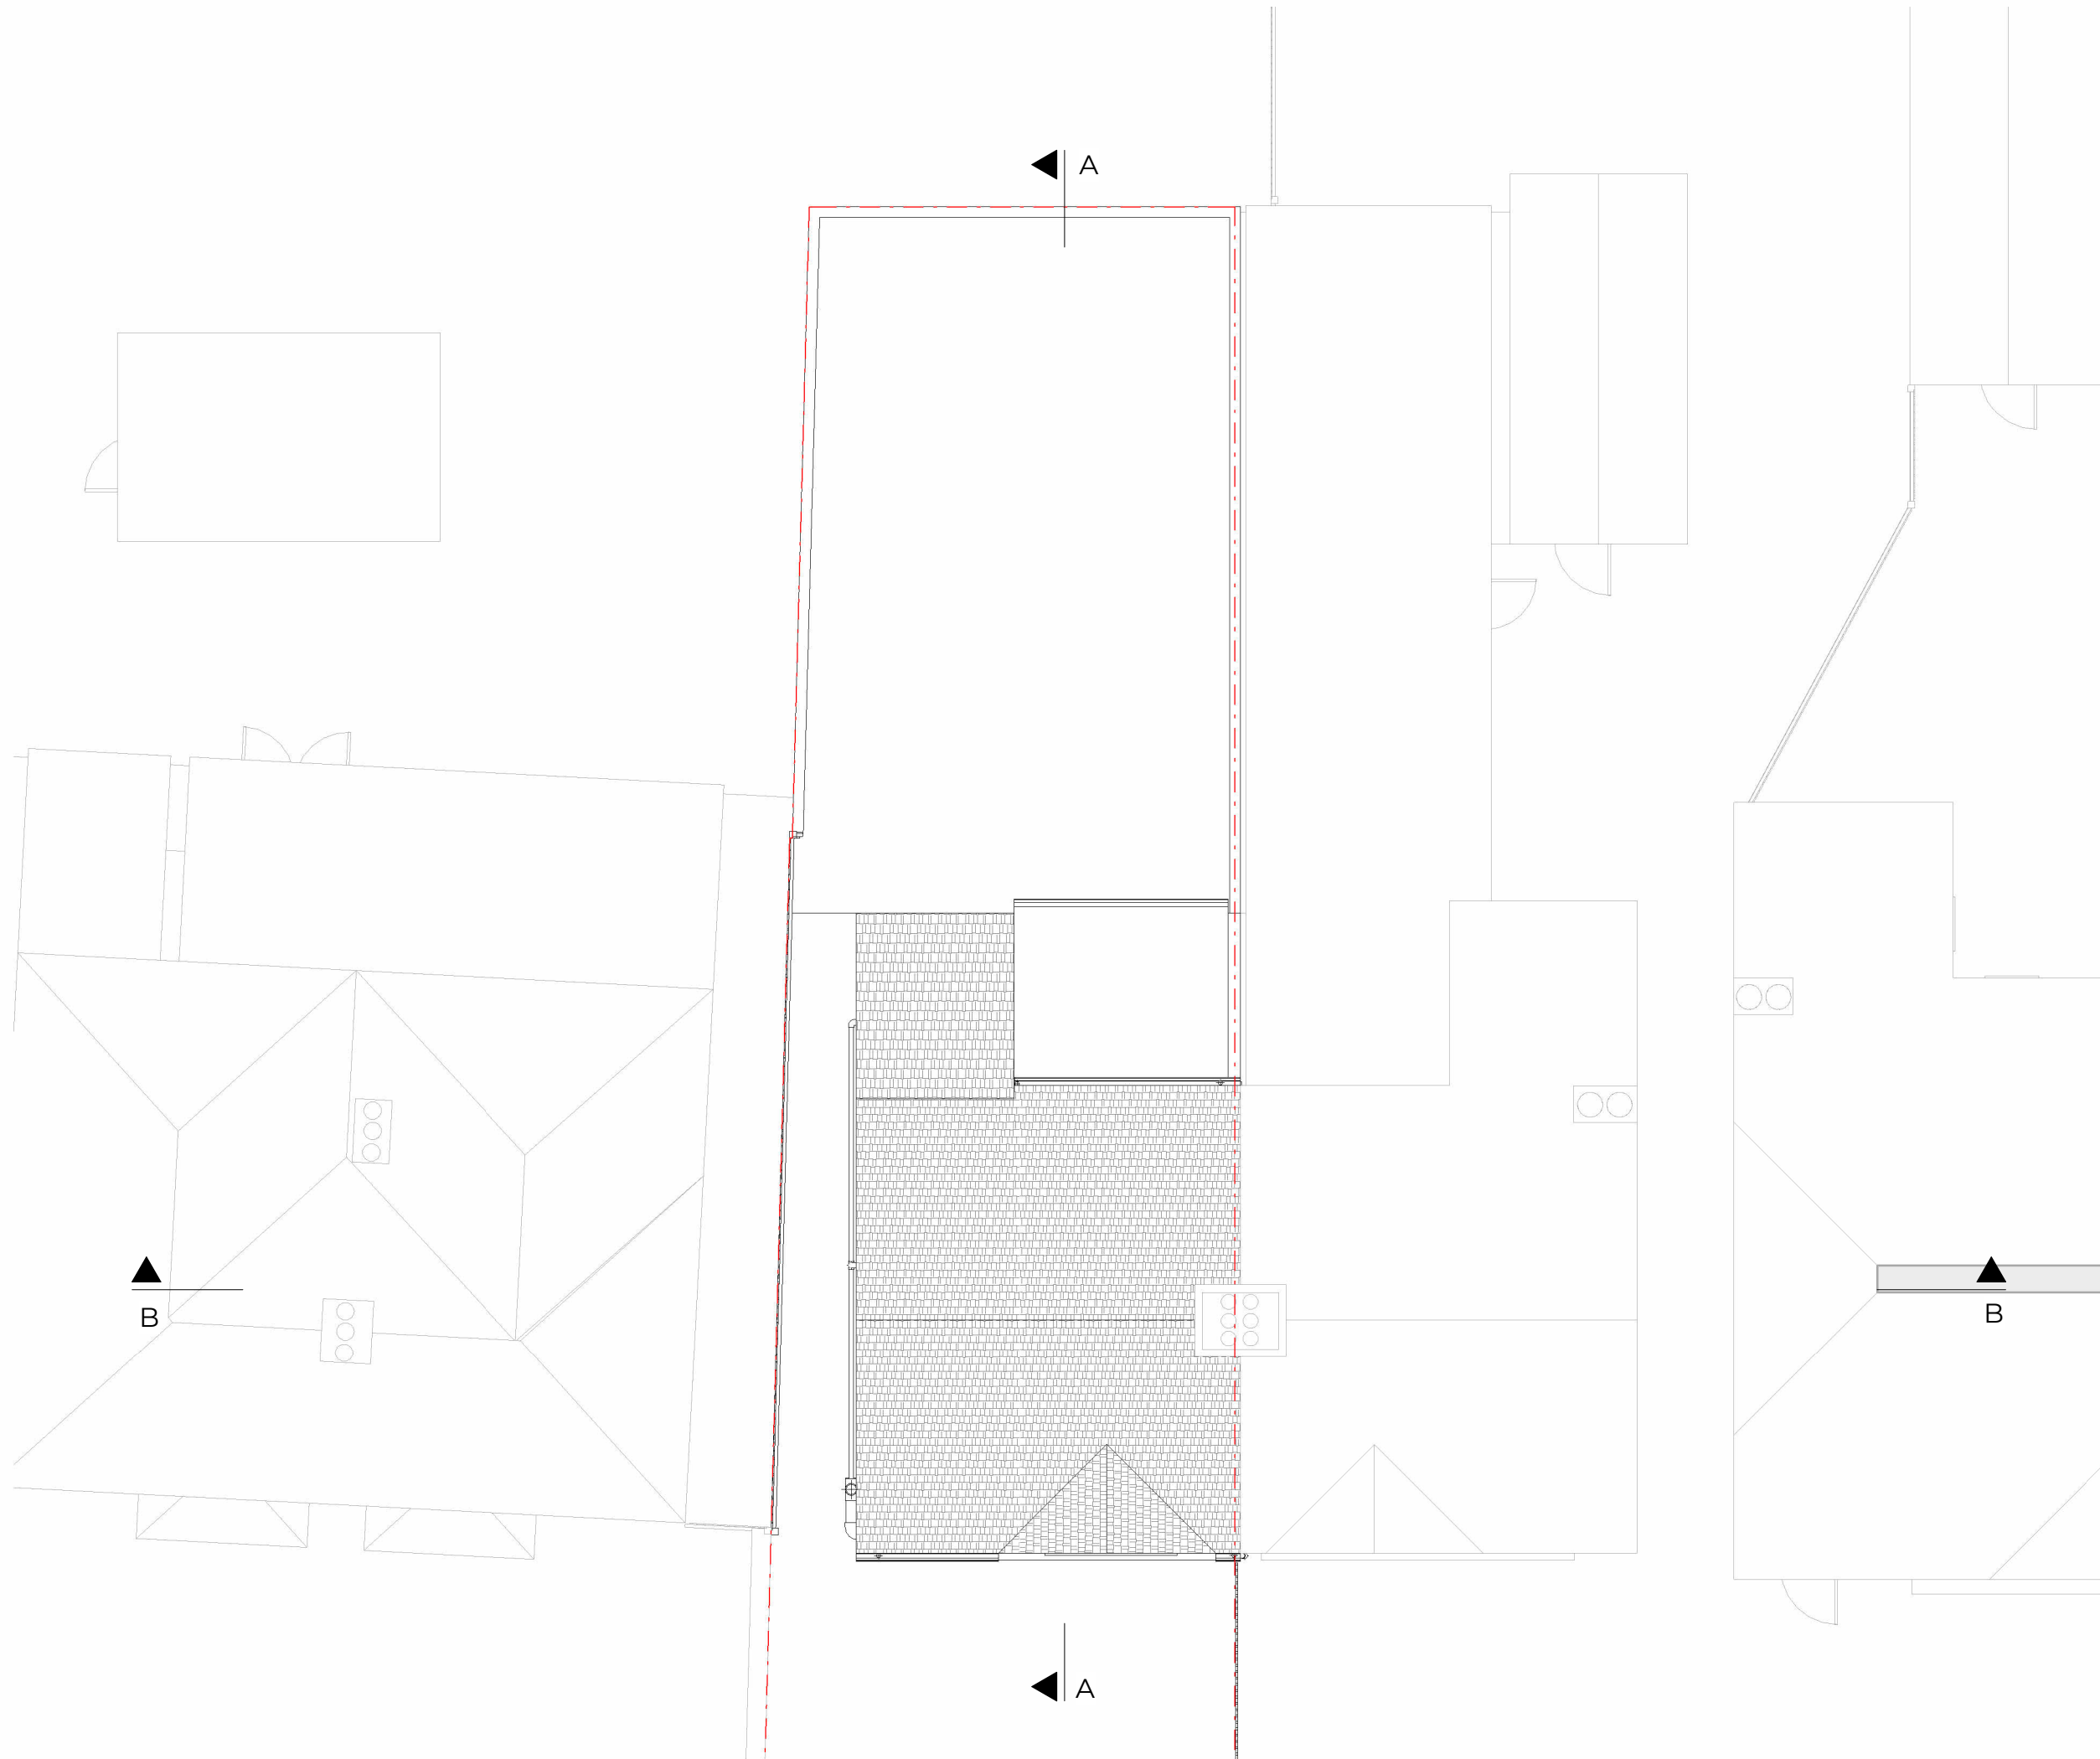

Rev No.	Date	Description
---------	------	-------------

Notes:
Any inaccuracies or errors to be reported to the architect/surveyor immediately and prior to any work commencing. All dimensions to be verified on site. All work to comply with British Standards Code of practice. All external surfaces and materials to match existing. This drawing and all information provided within it is the copyright of UPP Consultants Ltd. and reproduction without prior consent is strictly forbidden.

Dwg No 301SH-A-03-106	Drawn CV
--------------------------	-------------

Drawing Proposed Roof Plan	Checked EA
-------------------------------	---------------

Scale 1:100 @ A3	Issue Date 30.01.2024
---------------------	--------------------------



Project Address
301 Shenley Road, Borehamwood WD6 1TH

Client Abraham Feld	Status For Planning
------------------------	------------------------



8.42 ▼ 03 - ROOF

5.42 ▼ 02 - LOFT

2.85 ▼ 01 - FIRST FLOOR

0.00 ▼ 00 - GROUND FLOOR

Rev No.	Date	Description
---------	------	-------------

Notes:
Any inaccuracies or errors to be reported to the architect/surveyor immediately and prior to any work commencing. All dimensions to be verified on site. All work to comply with British Standards Code of practice. All external surfaces and materials to match existing. This drawing and all information provided within it is the copyright of UPP Consultants Ltd. and reproduction without prior consent is strictly forbidden.

Dwg No	Drawn
301SH-A-05-101	CV


Drawing	Checked
Proposed Section A-A'	EA

Scale	Issue Date
1:100 @ A3	30.01.2024

0 5m

Project Address
301 Shenley Road, Borehamwood WD6 1TH

Client	Status
Abraham Feld	For Planning

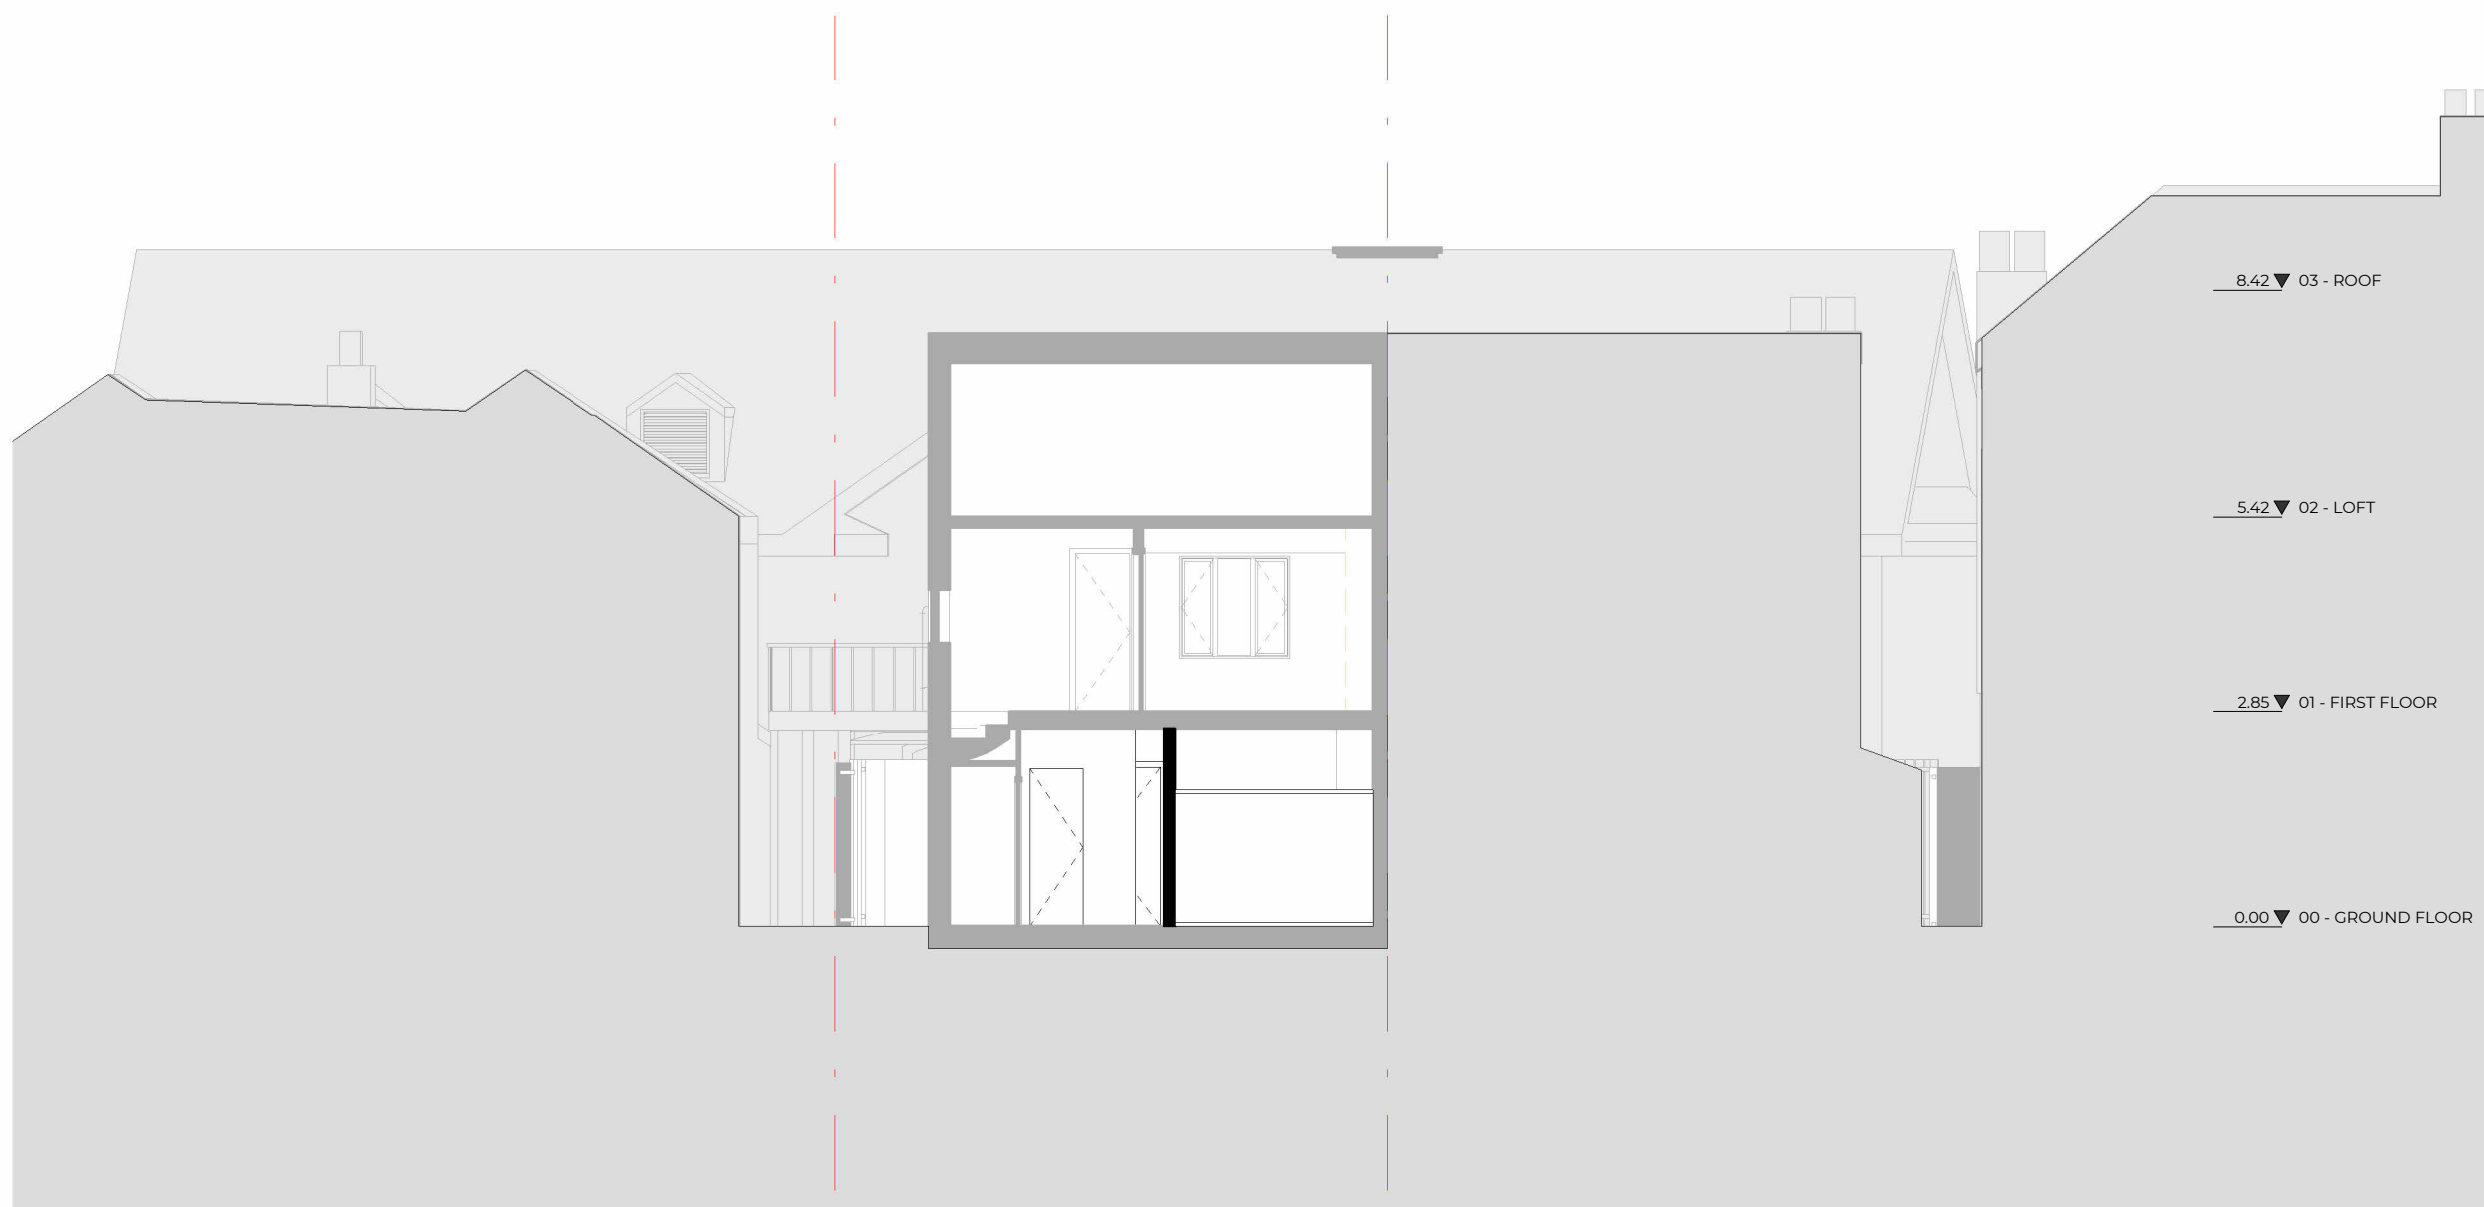

Rev No.	Date	Description
---------	------	-------------

Notes:

Any inaccuracies or errors to be reported to the architect/surveyor immediately and prior to any work commencing. All dimensions to be verified on site. All work to comply with British Standards Code of practice. All external surfaces and materials to match existing. This drawing and all information provided within it is the copyright of UPP Consultants Ltd. and reproduction without prior consent is strictly forbidden.

Dwg No	Drawn
301SH-A-05-102	CV

Drawing	Checked
Proposed Section B-B'	EA

Scale	Issue Date
1:100 @ A3	30.01.2024



Project Address
301 Shenley Road, Borehamwood WD6 1TH

Client	Status
Abraham Feld	For Planning



Rev No.	Date	Description
---------	------	-------------

Notes:

Any inaccuracies or errors to be reported to the architect/surveyor immediately and prior to any work commencing. All dimensions to be verified on site. All work to comply with British Standards Code of practice. All external surfaces and materials to match existing. This drawing and all information provided within it is the copyright of UPP Consultants Ltd. and reproduction without prior consent is strictly forbidden.

Dwg No	Drawn
301SH-A-06-101	CV

Drawing	Checked
Proposed Elevation	EA

Scale	Issue Date
1:100 @ A3	30.01.2024



Project Address
301 Shenley Road, Borehamwood WD6 1TH

Client	Status
Abraham Feld	For Planning



Rev No.	Date	Description
---------	------	-------------

Notes:

Any inaccuracies or errors to be reported to the architect/surveyor immediately and prior to any work commencing. All dimensions to be verified on site. All work to comply with British Standards Code of practice. All external surfaces and materials to match existing. This drawing and all information provided within it is the copyright of UPP Consultants Ltd. and reproduction without prior consent is strictly forbidden.

Dwg No 301SH-A-06-102	Drawn CV
---------------------------------	--------------------

Drawing Proposed Elevation	Checked EA
--------------------------------------	----------------------

Scale 1:100 @ A3	Issue Date 30.01.2024
----------------------------	---------------------------------



Project Address
301 Shenley Road, Borehamwood WD6 1TH

Client Abraham Feld	Status For Planning
-------------------------------	-------------------------------



Rev No.	Date	Description
---------	------	-------------

Notes:

Any inaccuracies or errors to be reported to the architect/surveyor immediately and prior to any work commencing. All dimensions to be verified on site. All work to comply with British Standards Code of practice. All external surfaces and materials to match existing. This drawing and all information provided within it is the copyright of UPP Consultants Ltd. and reproduction without prior consent is strictly forbidden.

Dwg No	Drawn
301SH-A-06-103	CV

Drawing	Checked
Proposed Elevation	EA

Scale	Issue Date
1:100 @ A3	30.01.2024

0 5m

Project Address
301 Shenley Road, Borehamwood WD6 1TH

Client	Status
Abraham Feld	For Planning



Rev No.	Date	Description
---------	------	-------------

Notes:
Any inaccuracies or errors to be reported to the architect/surveyor immediately and prior to any work commencing. All dimensions to be verified on site. All work to comply with British Standards Code of practice. All external surfaces and materials to match existing. This drawing and all information provided within it is the copyright of UPP Consultants Ltd. and reproduction without prior consent is strictly forbidden.

Dwg No	Drawn
301SH-A-06-104	CV

Drawing	Checked
Proposed Elevation	EA

Scale	Issue Date
1:100 @ A3	30.01.2024



Project Address
301 Shenley Road, Borehamwood WD6 1TH

Client	Status
Abraham Feld	For Planning