




FRONT ELEVATION
EXISTING

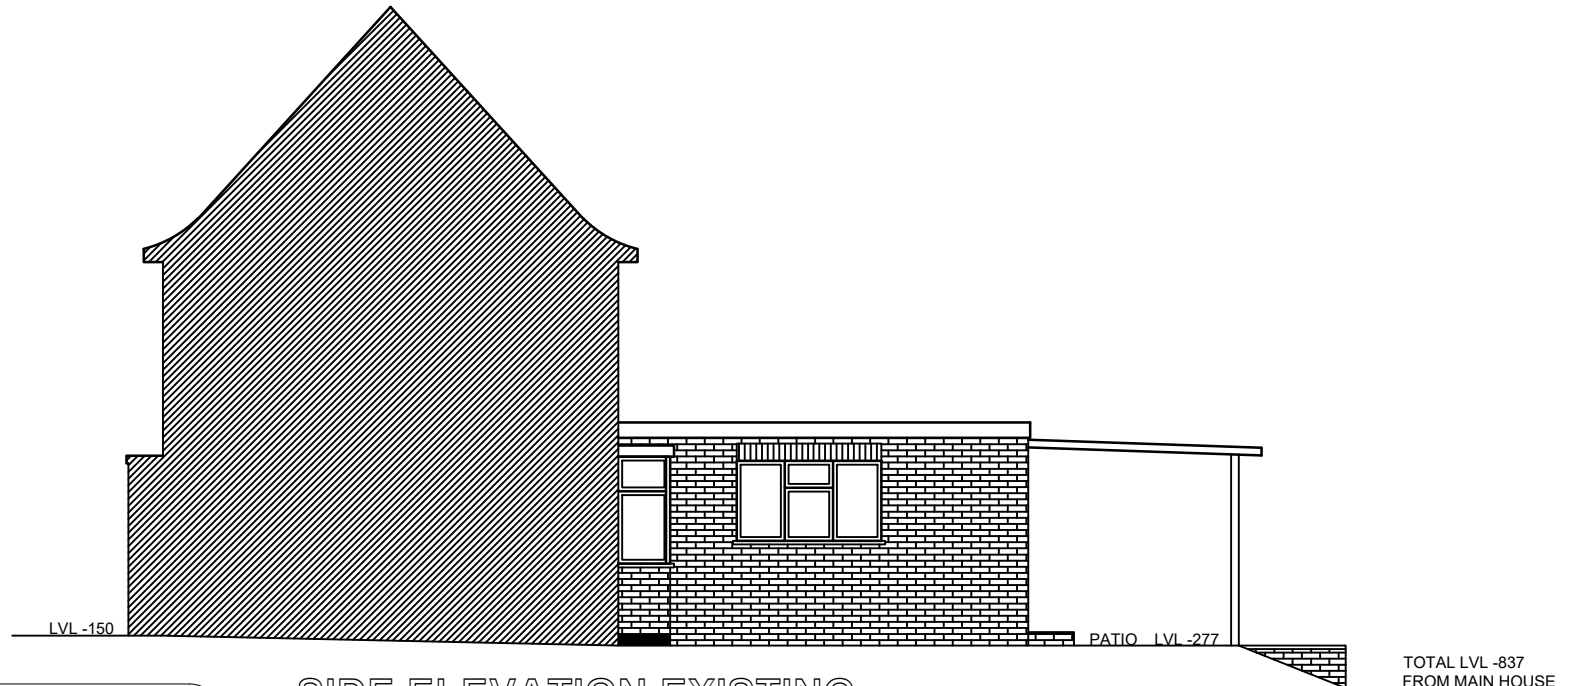

SIDE ELEVATION EXISTING
(AS VIEWED FROM NO.3)

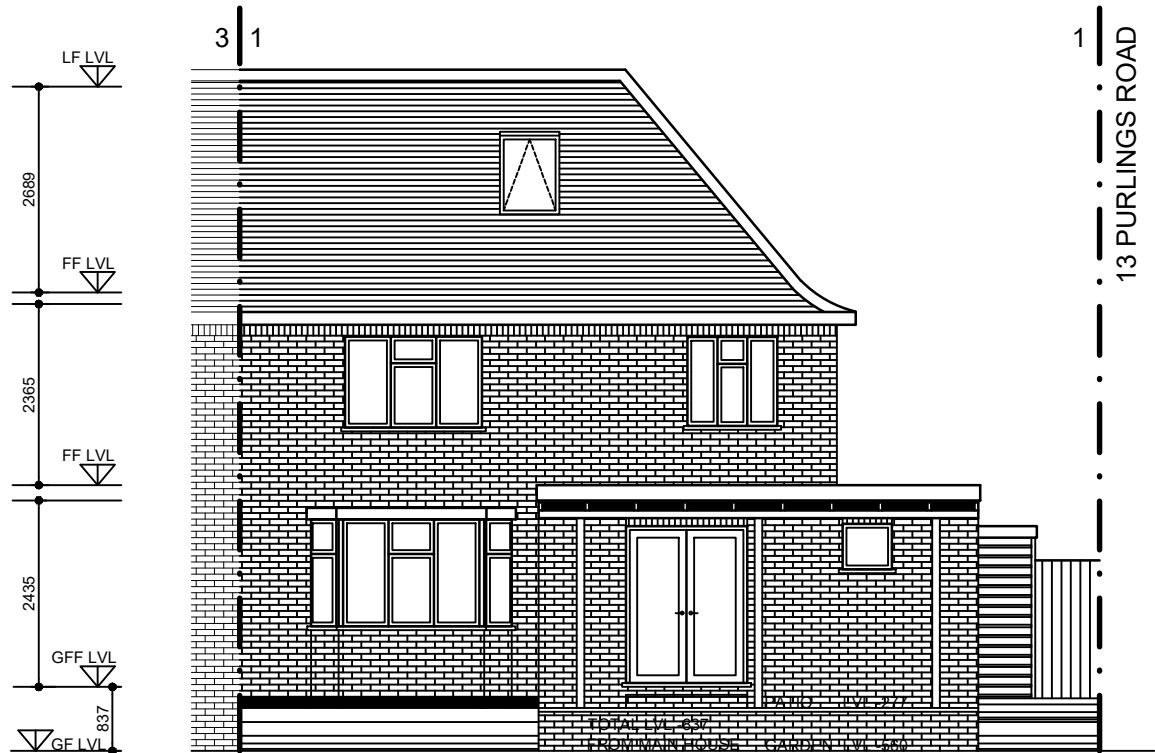

REAR ELEVATION
EXISTING

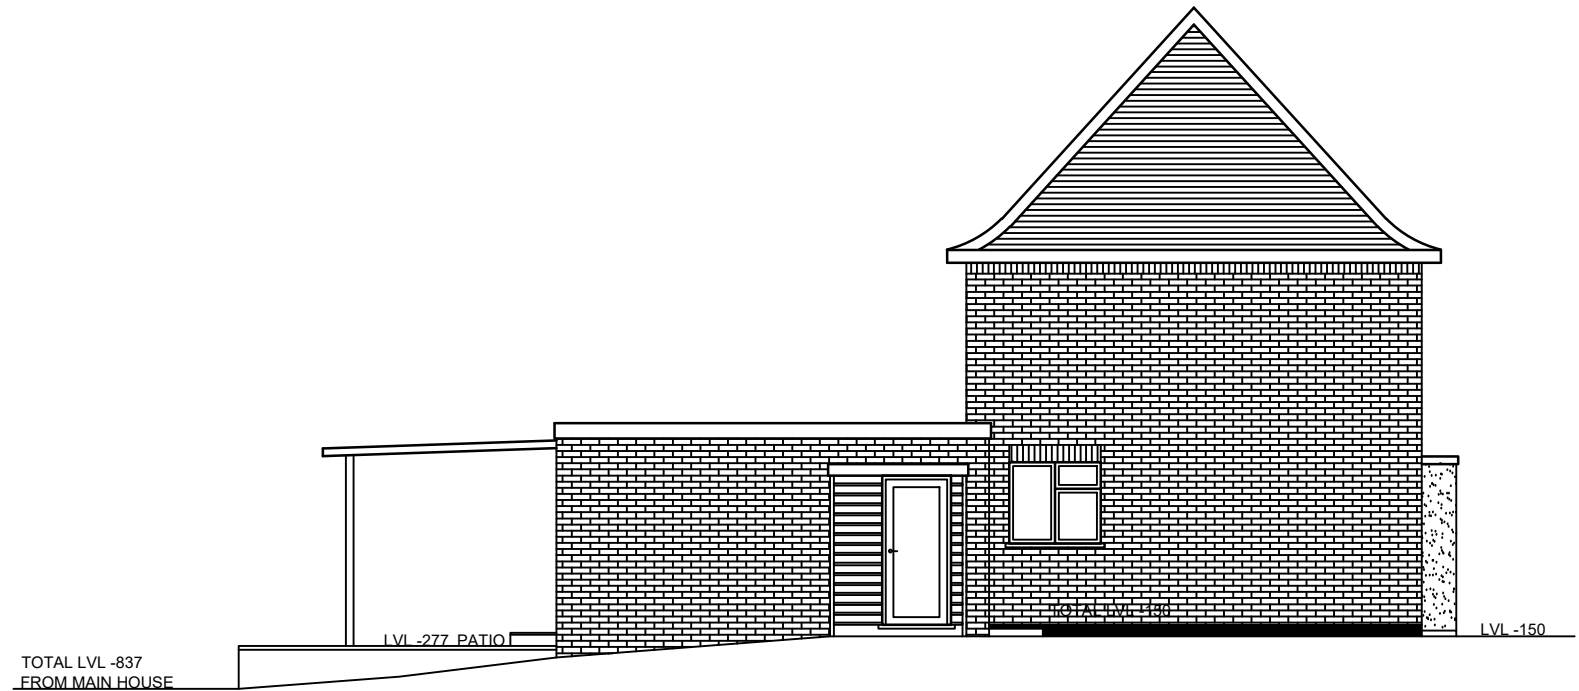

SIDE ELEVATION EXISTING
(AS VIEWED FROM NO.13 PURLINGS ROAD)

ICREATE © DESIGN LIMITED Planning & Designing of All Types of Building Works 1 CRABTREE CLOSE, BUSHEY, WD23 3BJ Tel: 07886759400 ; EM: ikreated@gmail.com	REV	DATES	COMMENTS	CLIENT	PROJECT/TITLE
				MR & MRS SHAH 1 CRABTREE CLOSE BUSHEY WD23 3BJ	DOUBLE STOREY SIDE, PORCH & FRONT EXTENSION ALONG FIRST FLOOR REAR EXTENSION.
				SCALE: 1:100@A3	DRG NO : 1CrabtreeClose-004