




FRONT ELEVATION PROPOSED

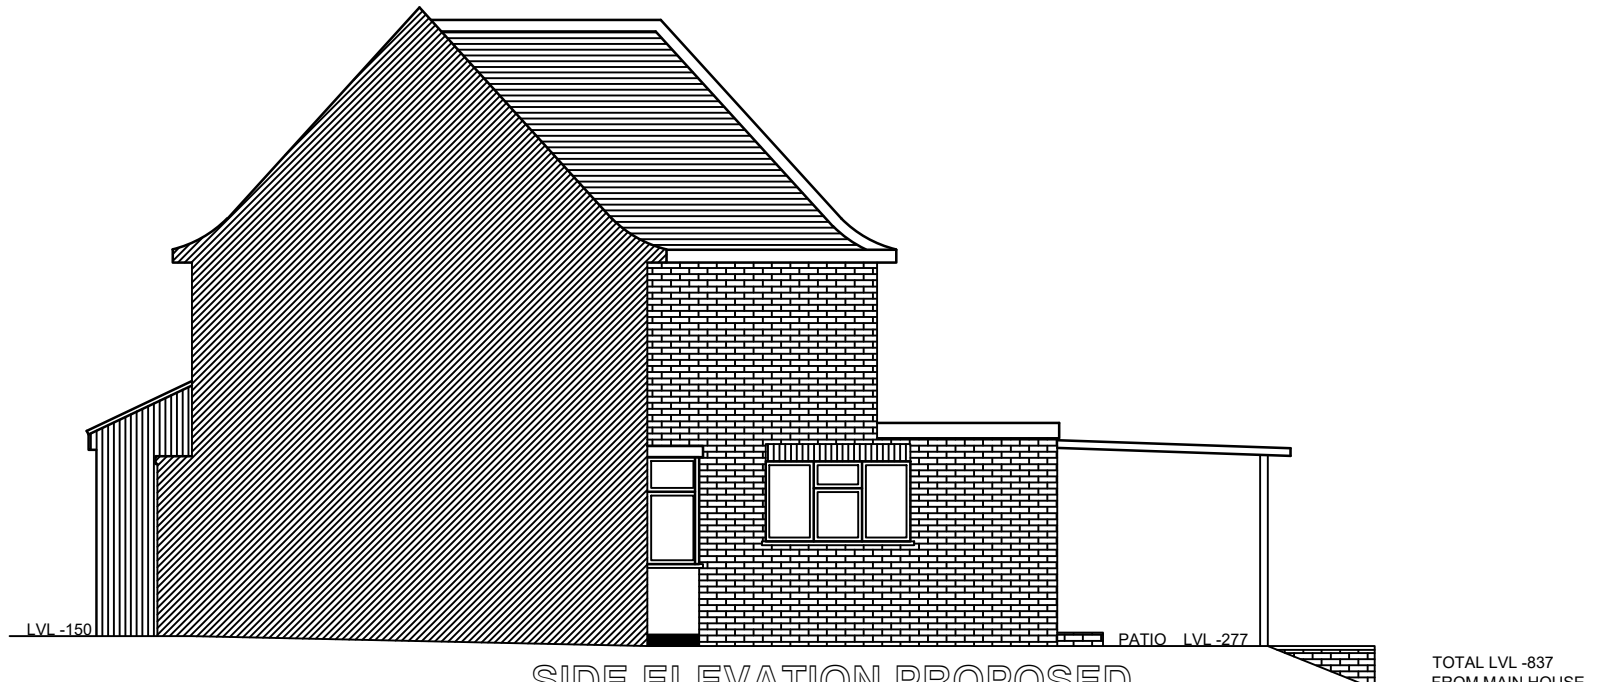

SIDE ELEVATION PROPOSED (AS VIEWED FROM NO.3)

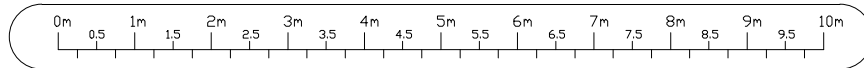

REAR ELEVATION PROPOSED

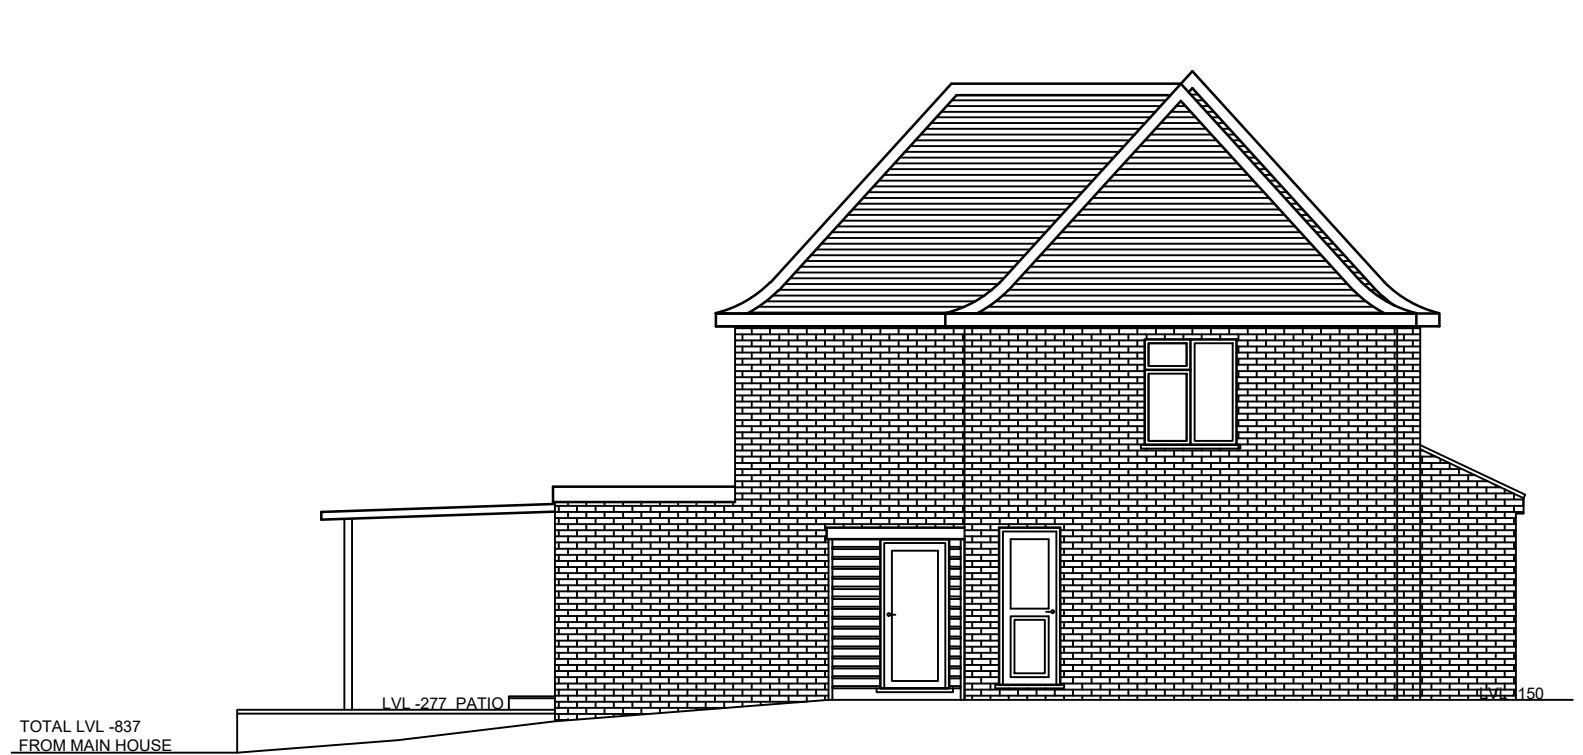

SIDE ELEVATION PROPOSED (AS VIEWED FROM NO.13 PURLINGS ROAD)

ICREATE ©
 DESIGN LIMITED
 Planning & Designing of All Types of Building Works
 1 CRABTREE CLOSE, BUSHEY, WD23 3BJ
 Tel: 07886759400 ; EM: ikreated@gmail.com

REV	DATES	COMMENTS
A	09.02.22	SIDE DOOR ADDED

CLIENT
 MR & MRS SHAH
 1 CRABTREE CLOSE
 BUSHEY
 WD23 3BJ

PROJECT/TITLE
 DOUBLE STOREY SIDE, PORCH & FRONT EXTENSION ALONG FIRST FLOOR REAR EXTENSION.

SCALE: 1:100@A3
 DRG NO: 1CrabtreeClose-007