



GENERAL NOTES:
 1.) All dimensions are in millimetres unless stated otherwise.
 2.) All levels are in metres above/below datum level.
 3.) The contractor is responsible for checking all sizes prior to commencing works on site.

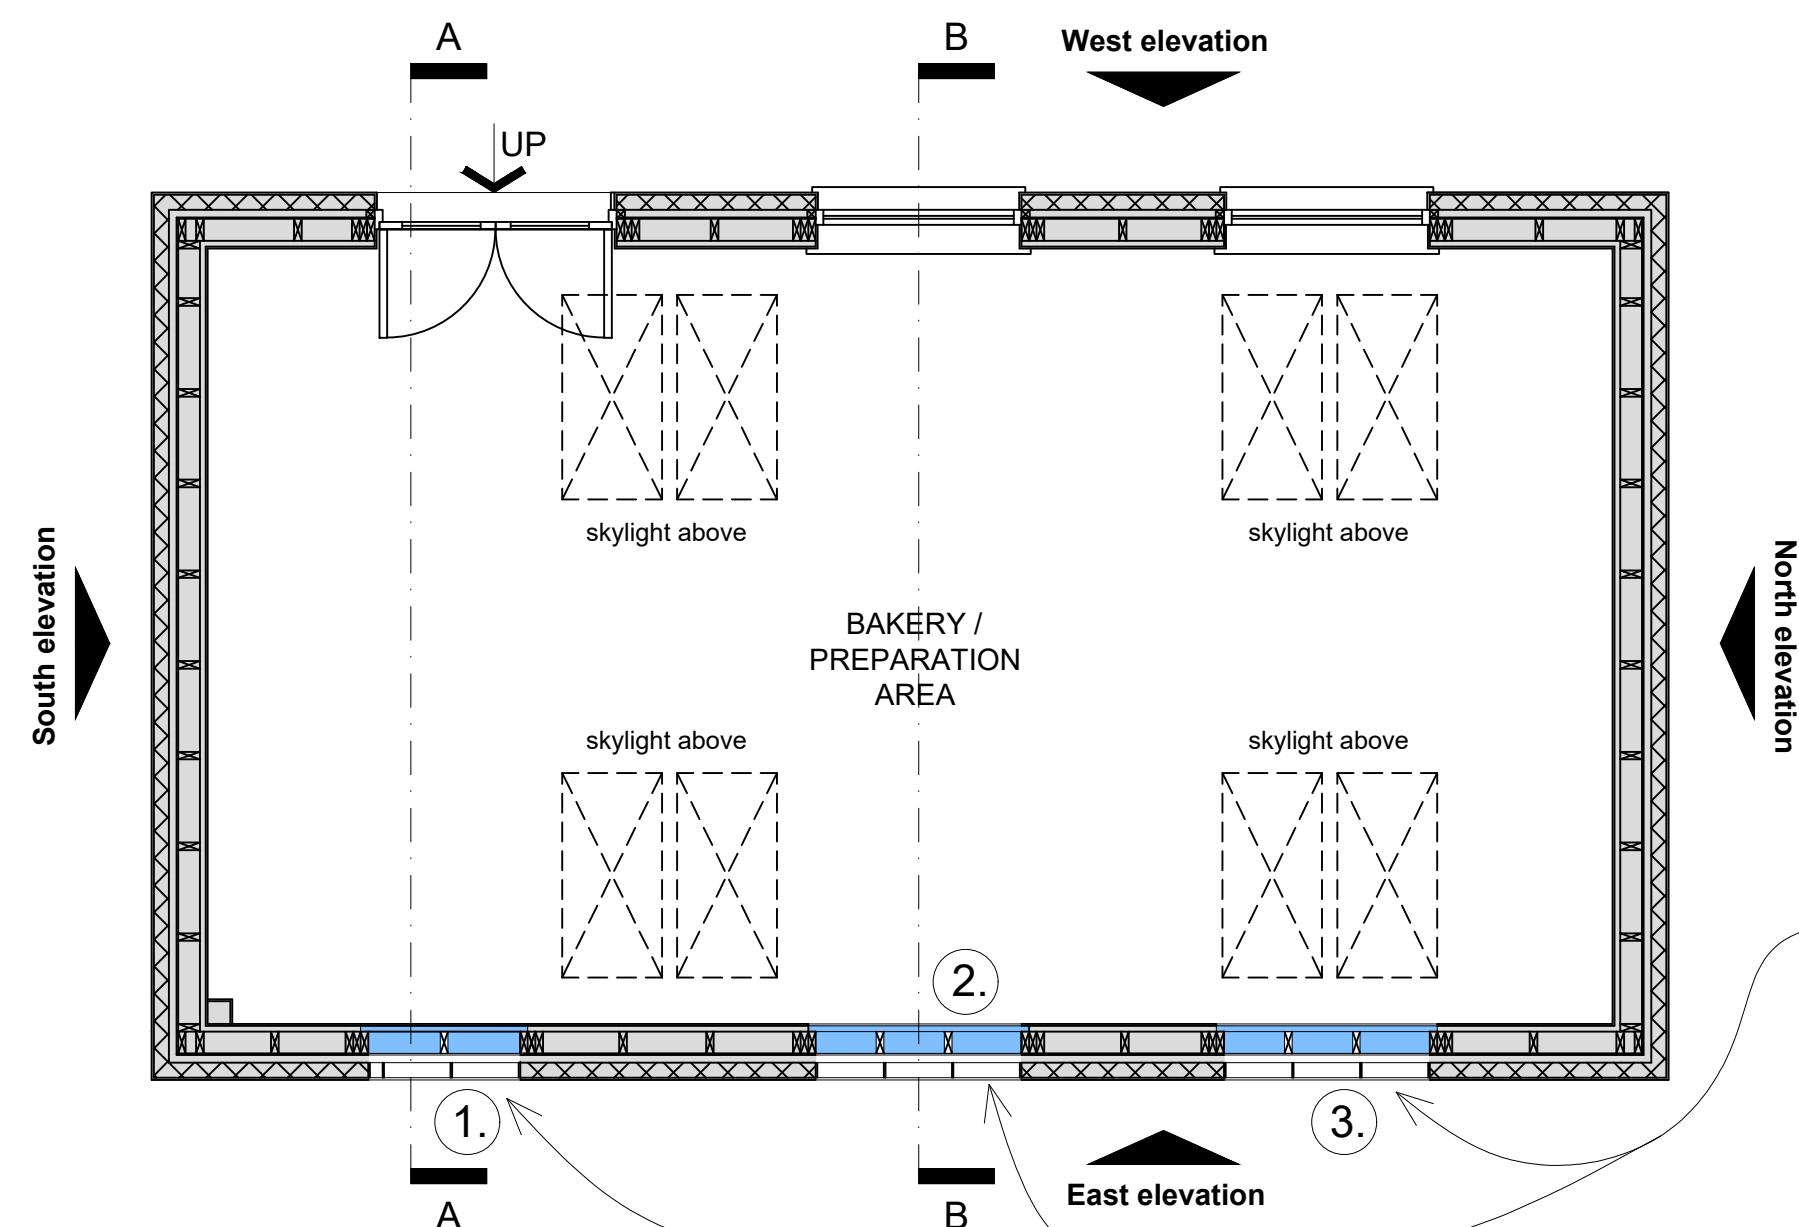


Proposed ground floor plan
 Unit 5 - commercial unit @ 1:50 scale

NOTE: Remove existing door (1) and windows (2+3) and infill openings with insulated timber framed inner leaf with a blockwork outer leaf, rendered to match existing.

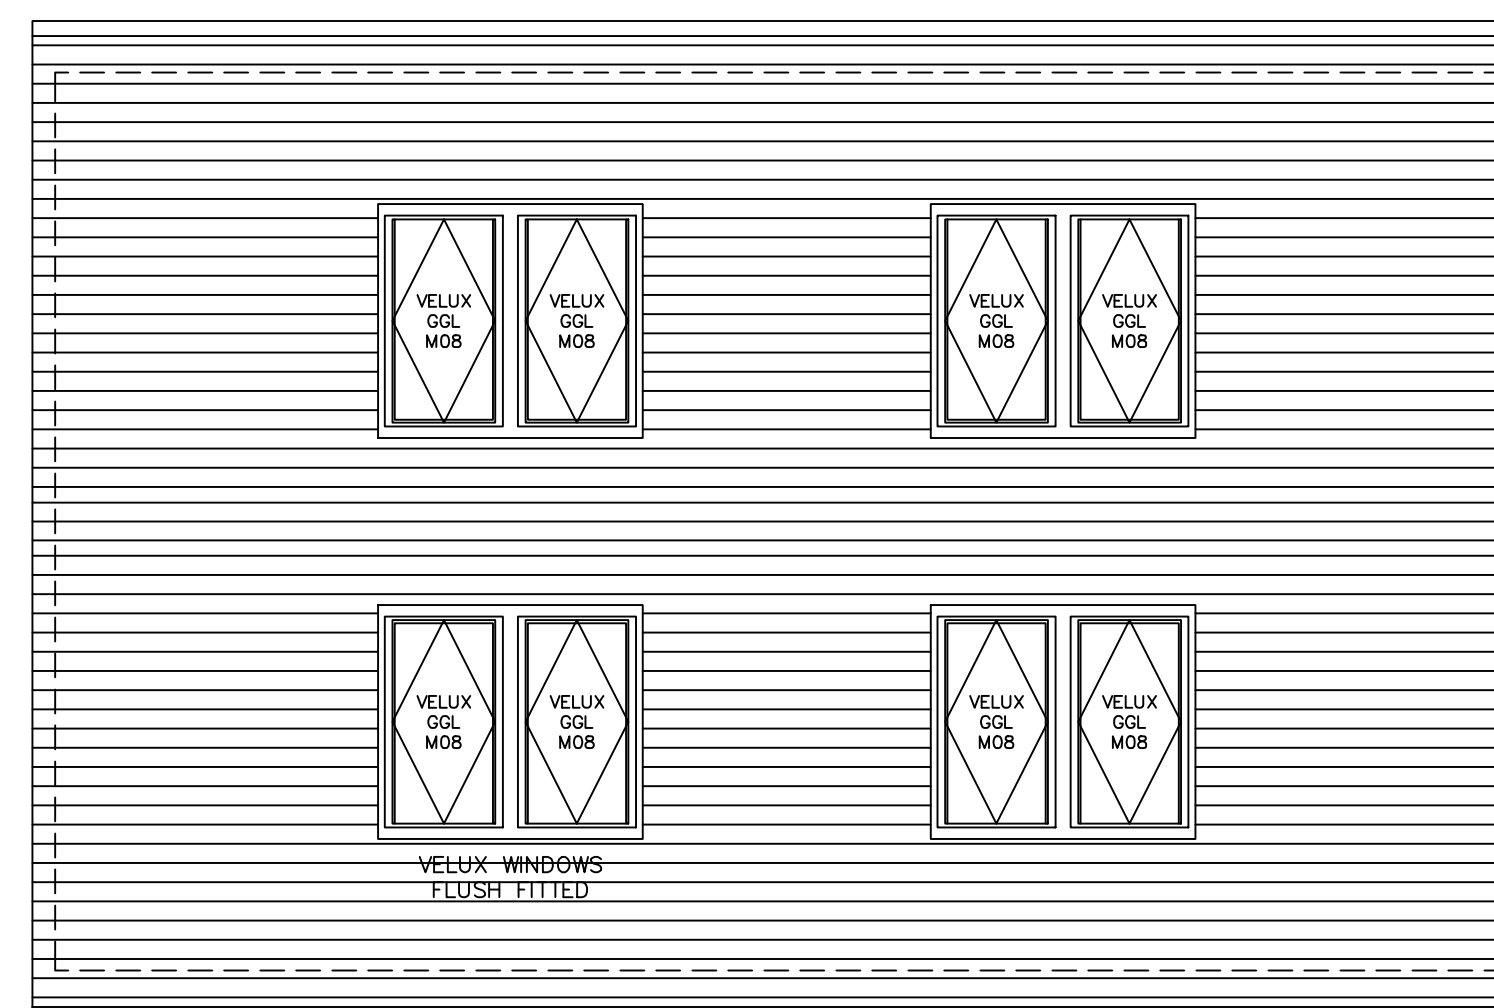


Proposed roof plan
 Unit 5 - commercial unit @ 1:50 scale
 (No change)

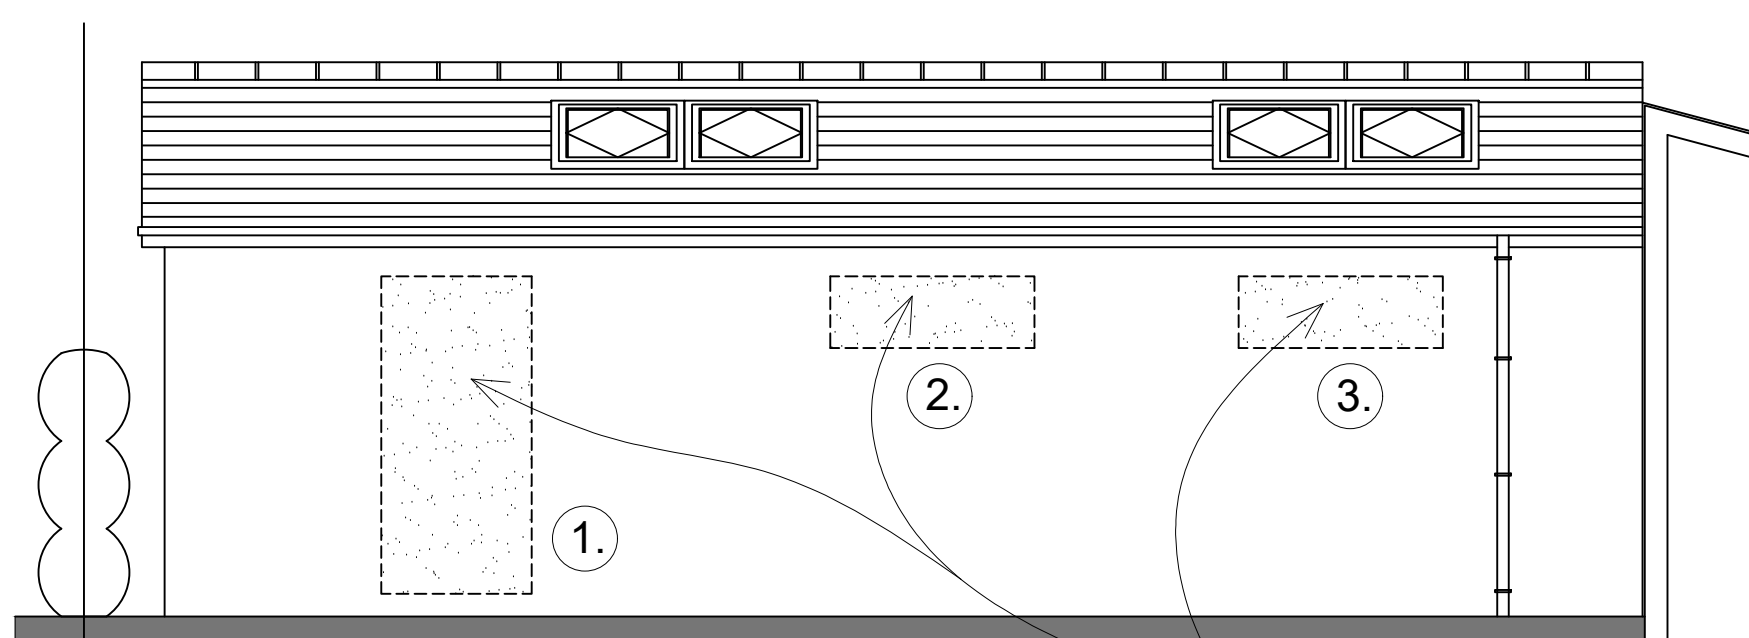


Proposed East elevation
 Unit 5 - commercial unit @ 1:50 scale


NOTE: Remove existing door (1) and windows (2+3) and infill openings with insulated timber framed inner leaf with a blockwork outer leaf, rendered to match existing.

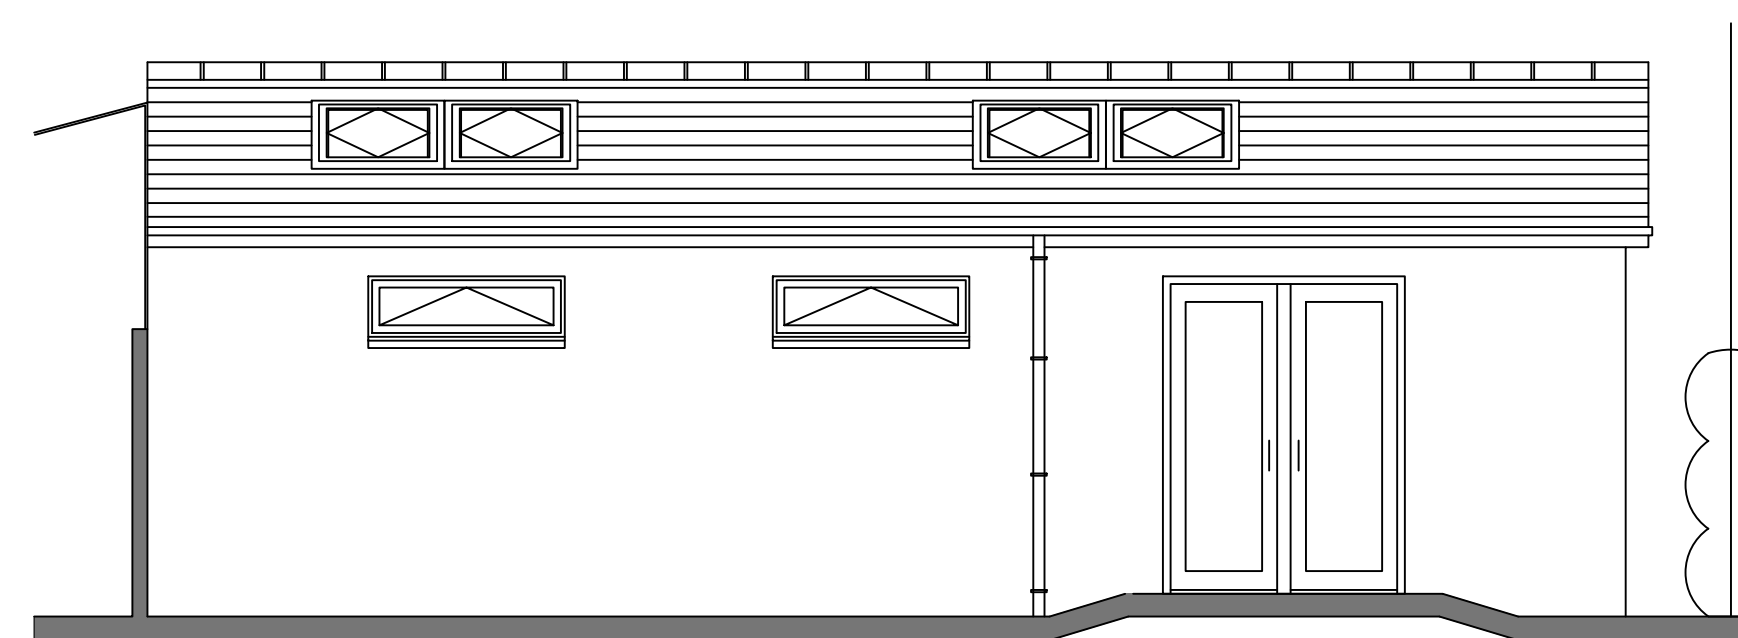


Proposed West elevation
 Unit 5 - commercial unit @ 1:50 scale
 (No change)

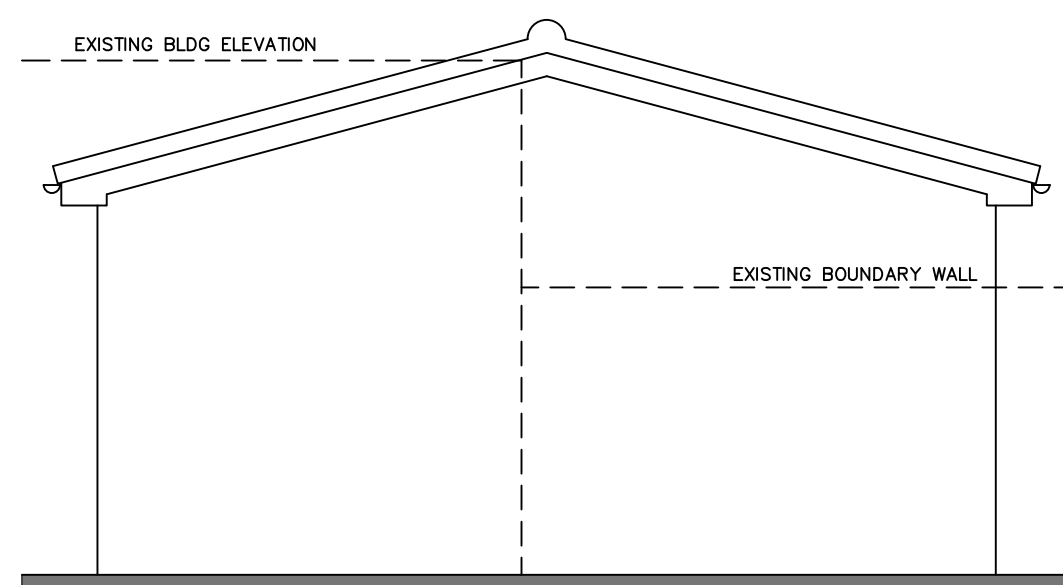


Proposed North elevation
 Unit 5 - commercial unit @ 1:50 scale
 (No change)

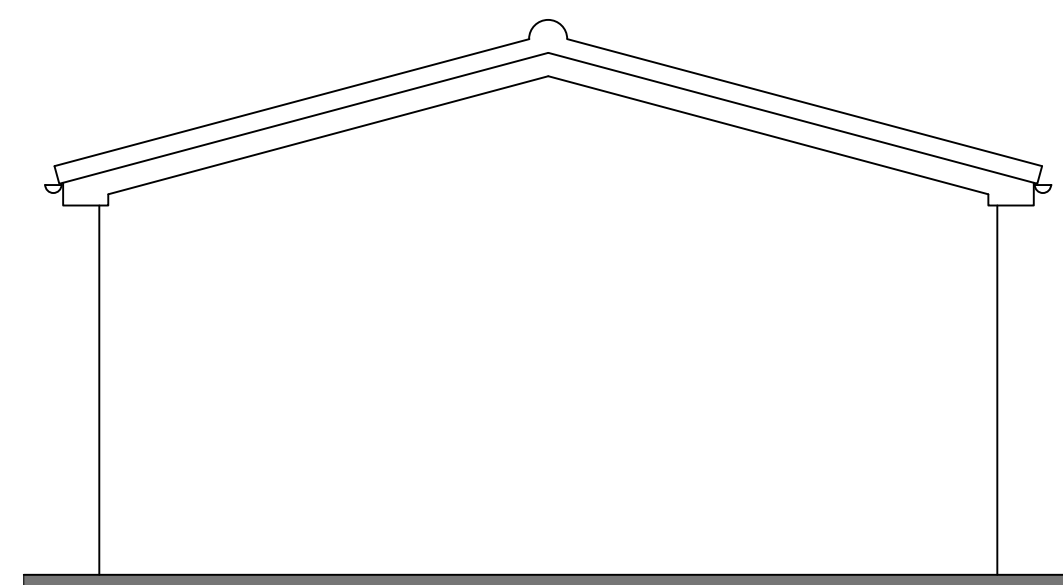

Proposed South elevation
 Unit 5 - commercial unit @ 1:50 scale
 (No change)

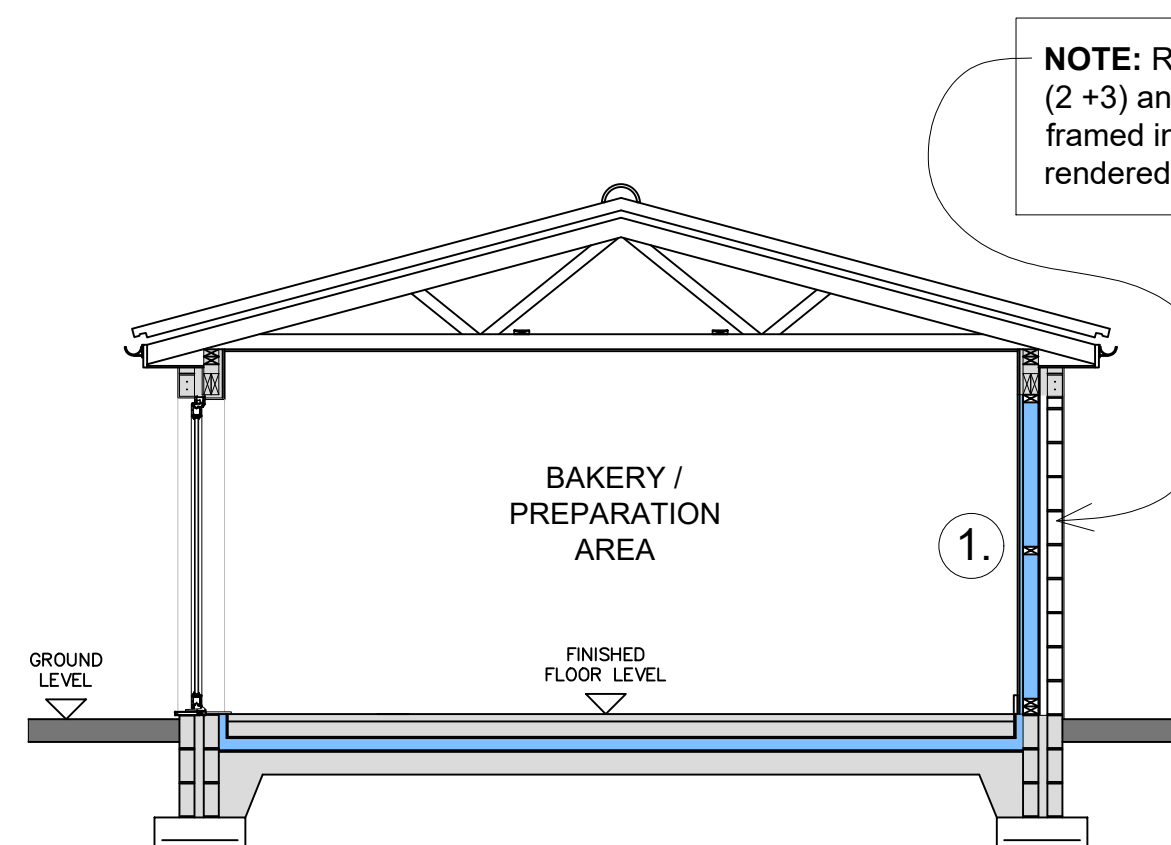

Proposed section A-A
 Unit 5 - commercial unit @ 1:50 scale

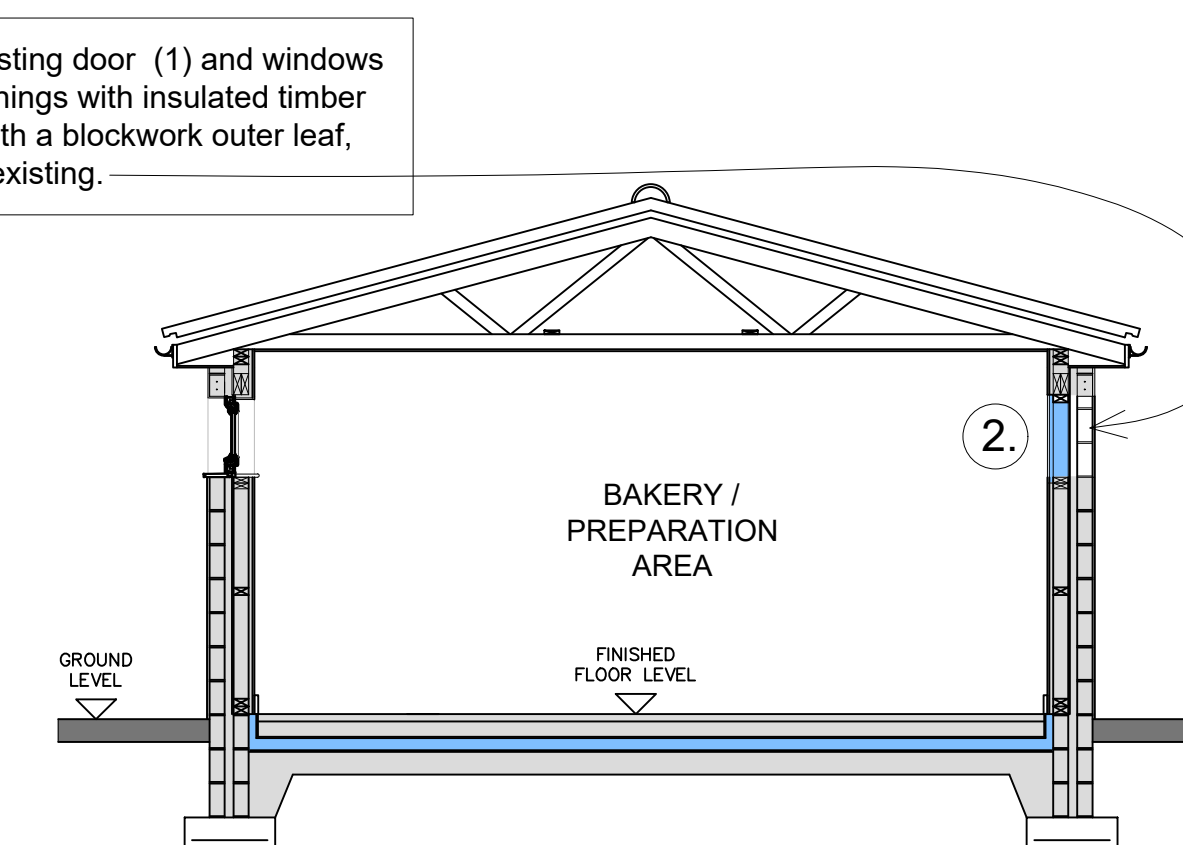

Proposed section B-B
 Unit 5 - commercial unit @ 1:50 scale

NOTE: Remove existing door (1) and windows (2+3) and infill openings with insulated timber framed inner leaf with a blockwork outer leaf, rendered to match existing.

Rev	Description	Date

Status: **PLANNING**

Client: Mrs Anne McColm
 SR McColm Ltd.
 Project: 156 Main Street,
 Prestwick,
 KA9 1PB
 Drawing title:
 Proposed - Unit 5
 Plans, elevations and sections
 Date: JAN 2024 Scale: 1:50@A1 Drawn by: OE

ELLIOTT
 Architecture & Design

Address: 63 Milton Road, Prestwick, KA9 1PL
 Website: www.elliott-design.co.uk
 Email: info@elliott-design.co.uk
 Tel: 07790 058907

Drawing number: 0088-GA-002 Rev: -

