




GENERAL NOTES:
 1.) All dimensions are in millimetres unless stated otherwise.
 2.) All levels are in metres above/below datum level.
 3.) The contractor is responsible for checking all sizes prior to commencing works on site.

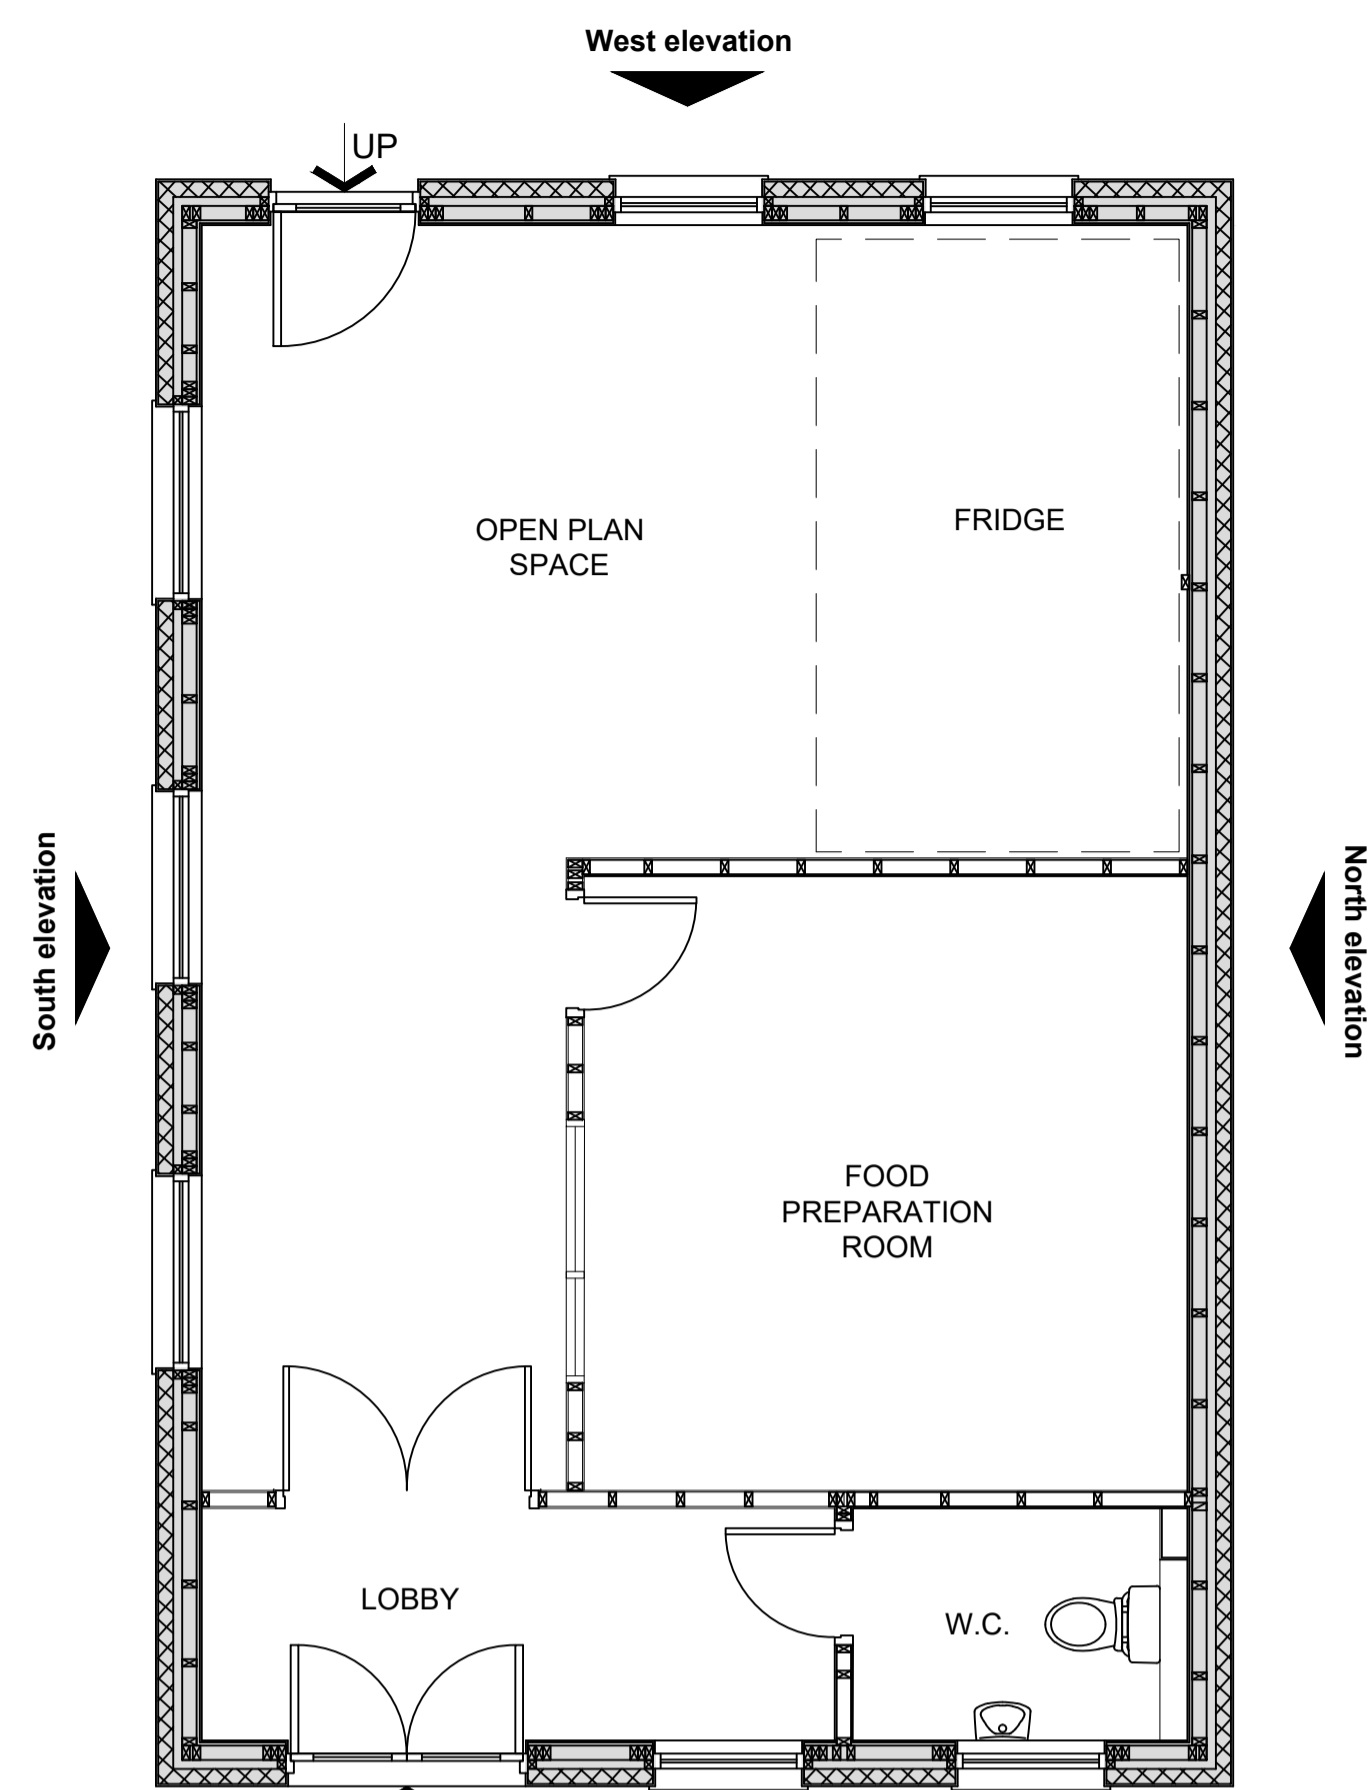


Existing ground floor plan
 Unit 6 - commercial unit @ 1:50 scale

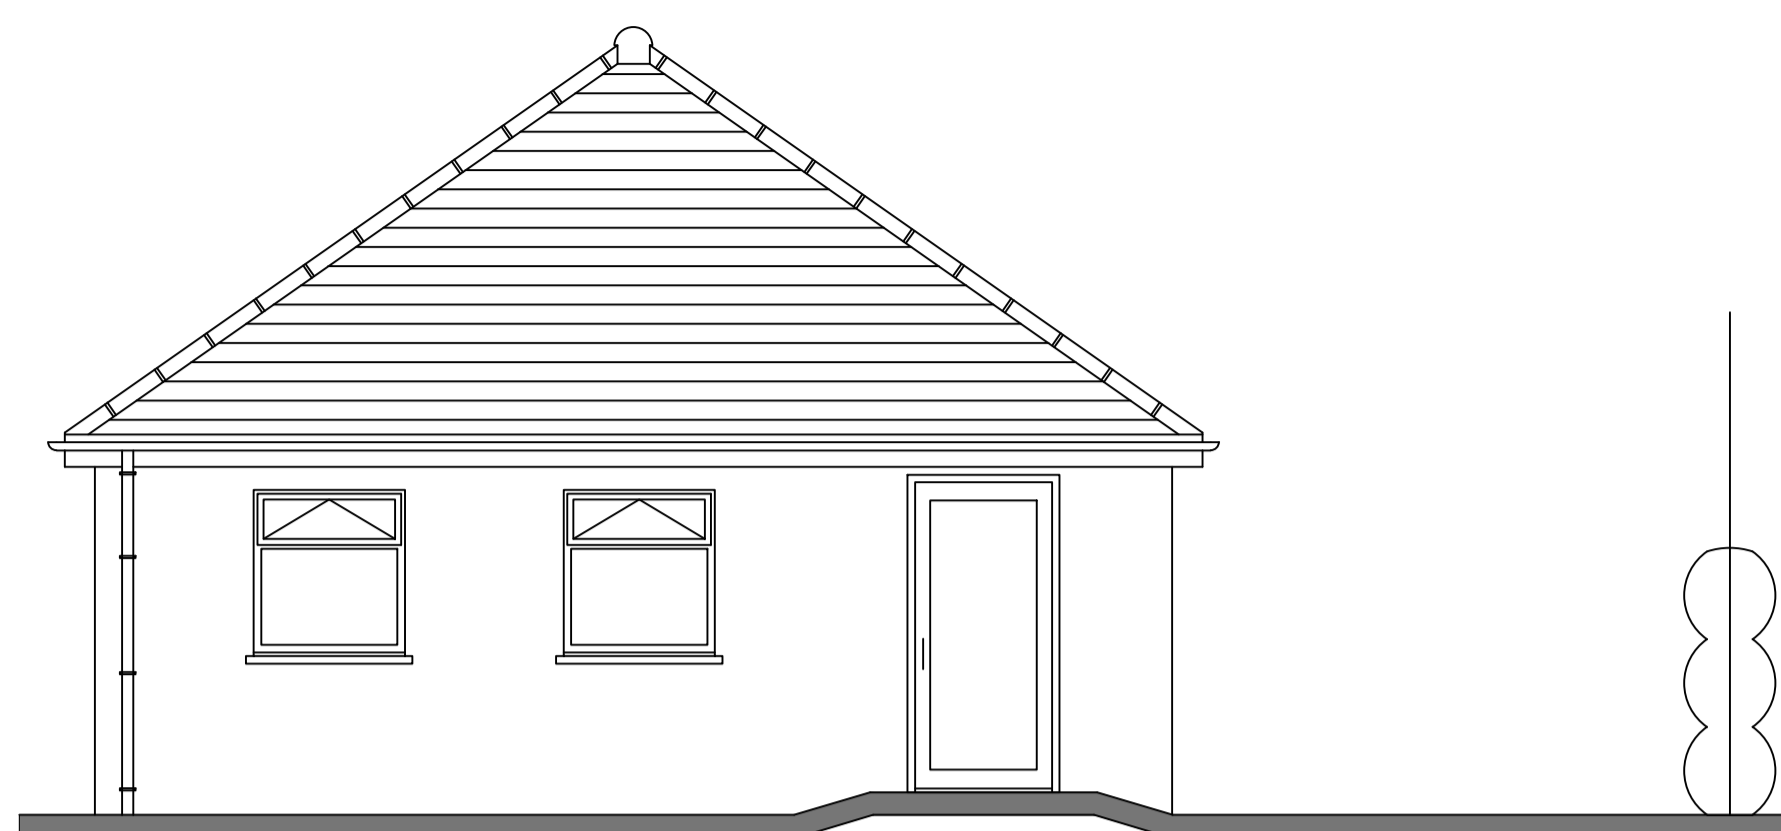


Existing West Elevation
 Unit 6 - commercial unit @ 1:50 scale

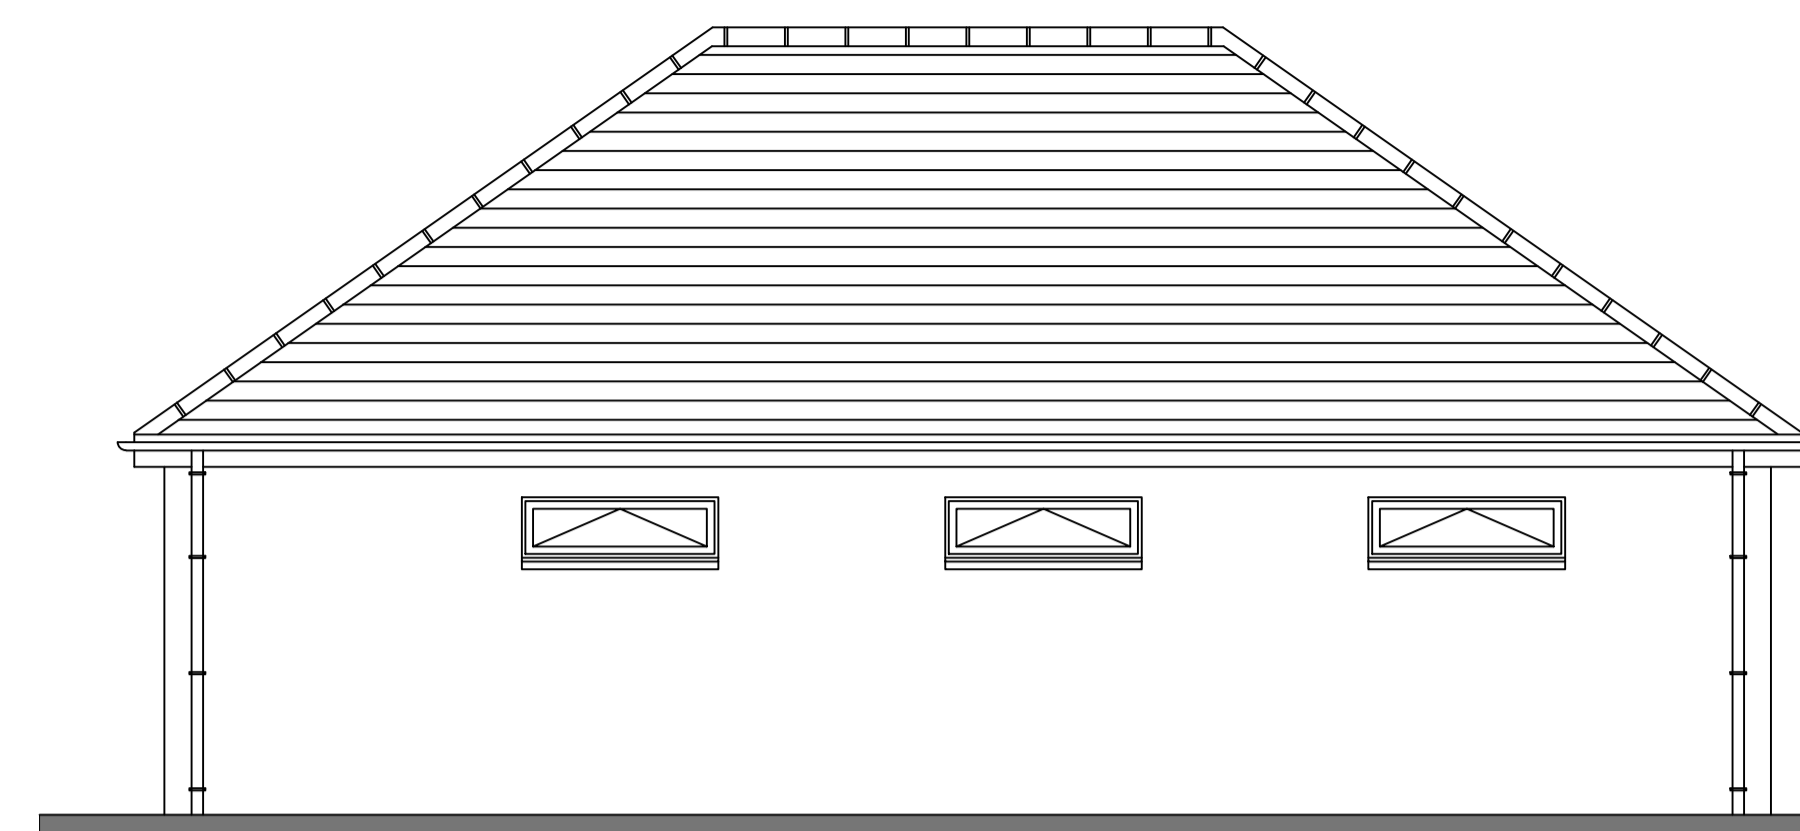


Existing South Elevation
 Unit 6 - commercial unit @ 1:50 scale

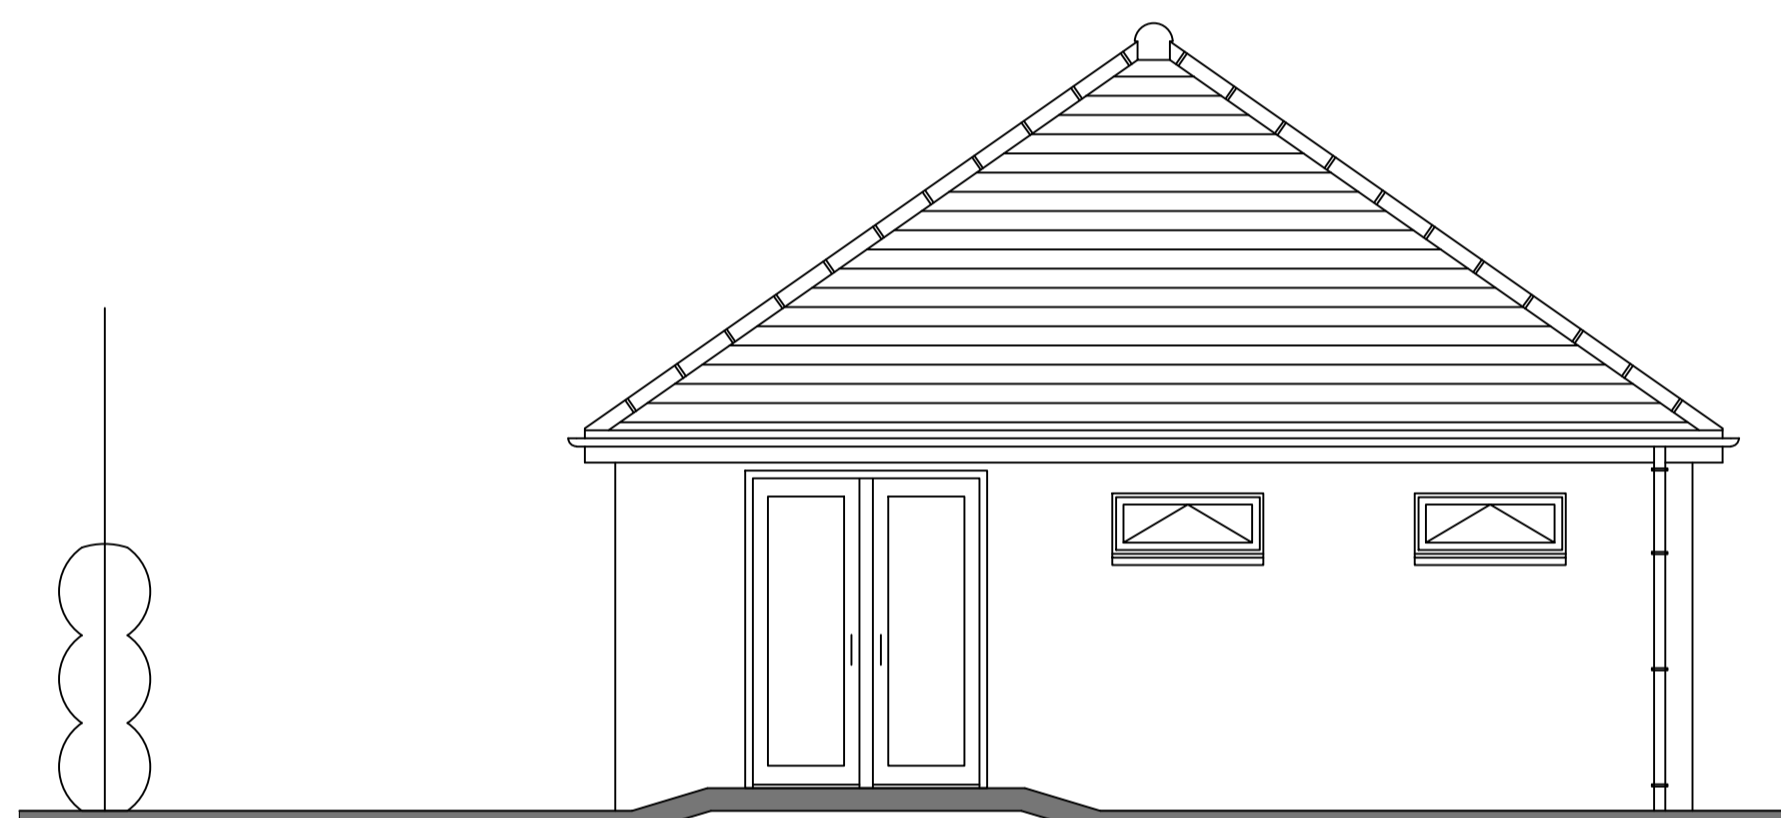


Existing East Elevation
 Unit 6 - commercial unit @ 1:50 scale

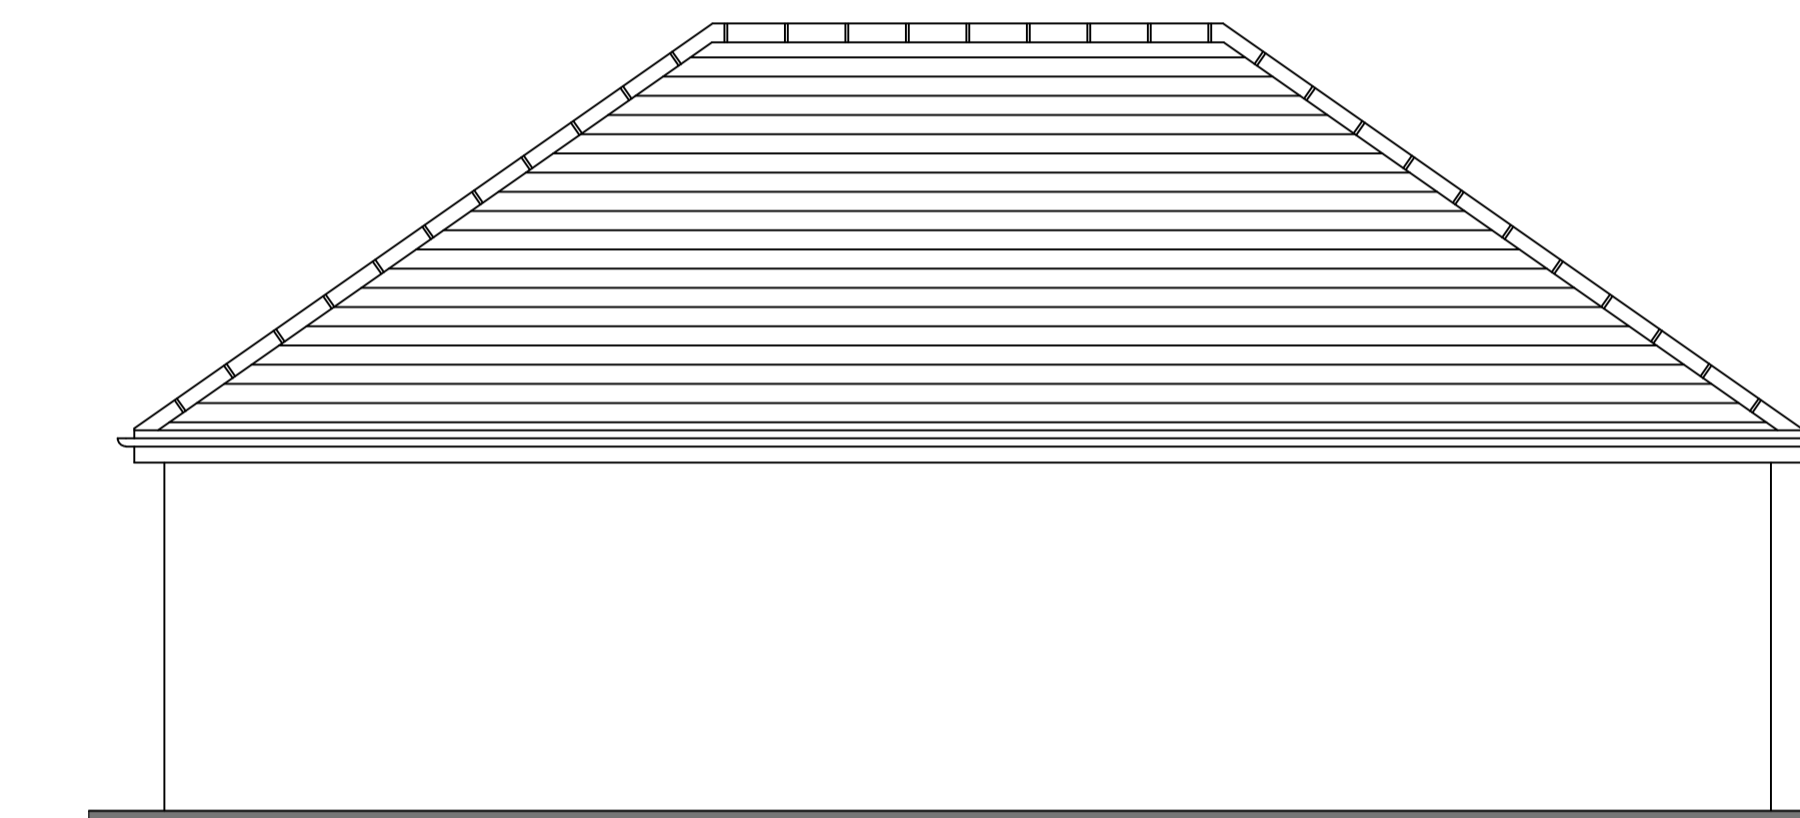


Existing North Elevation
 Unit 6 - commercial unit @ 1:50 scale

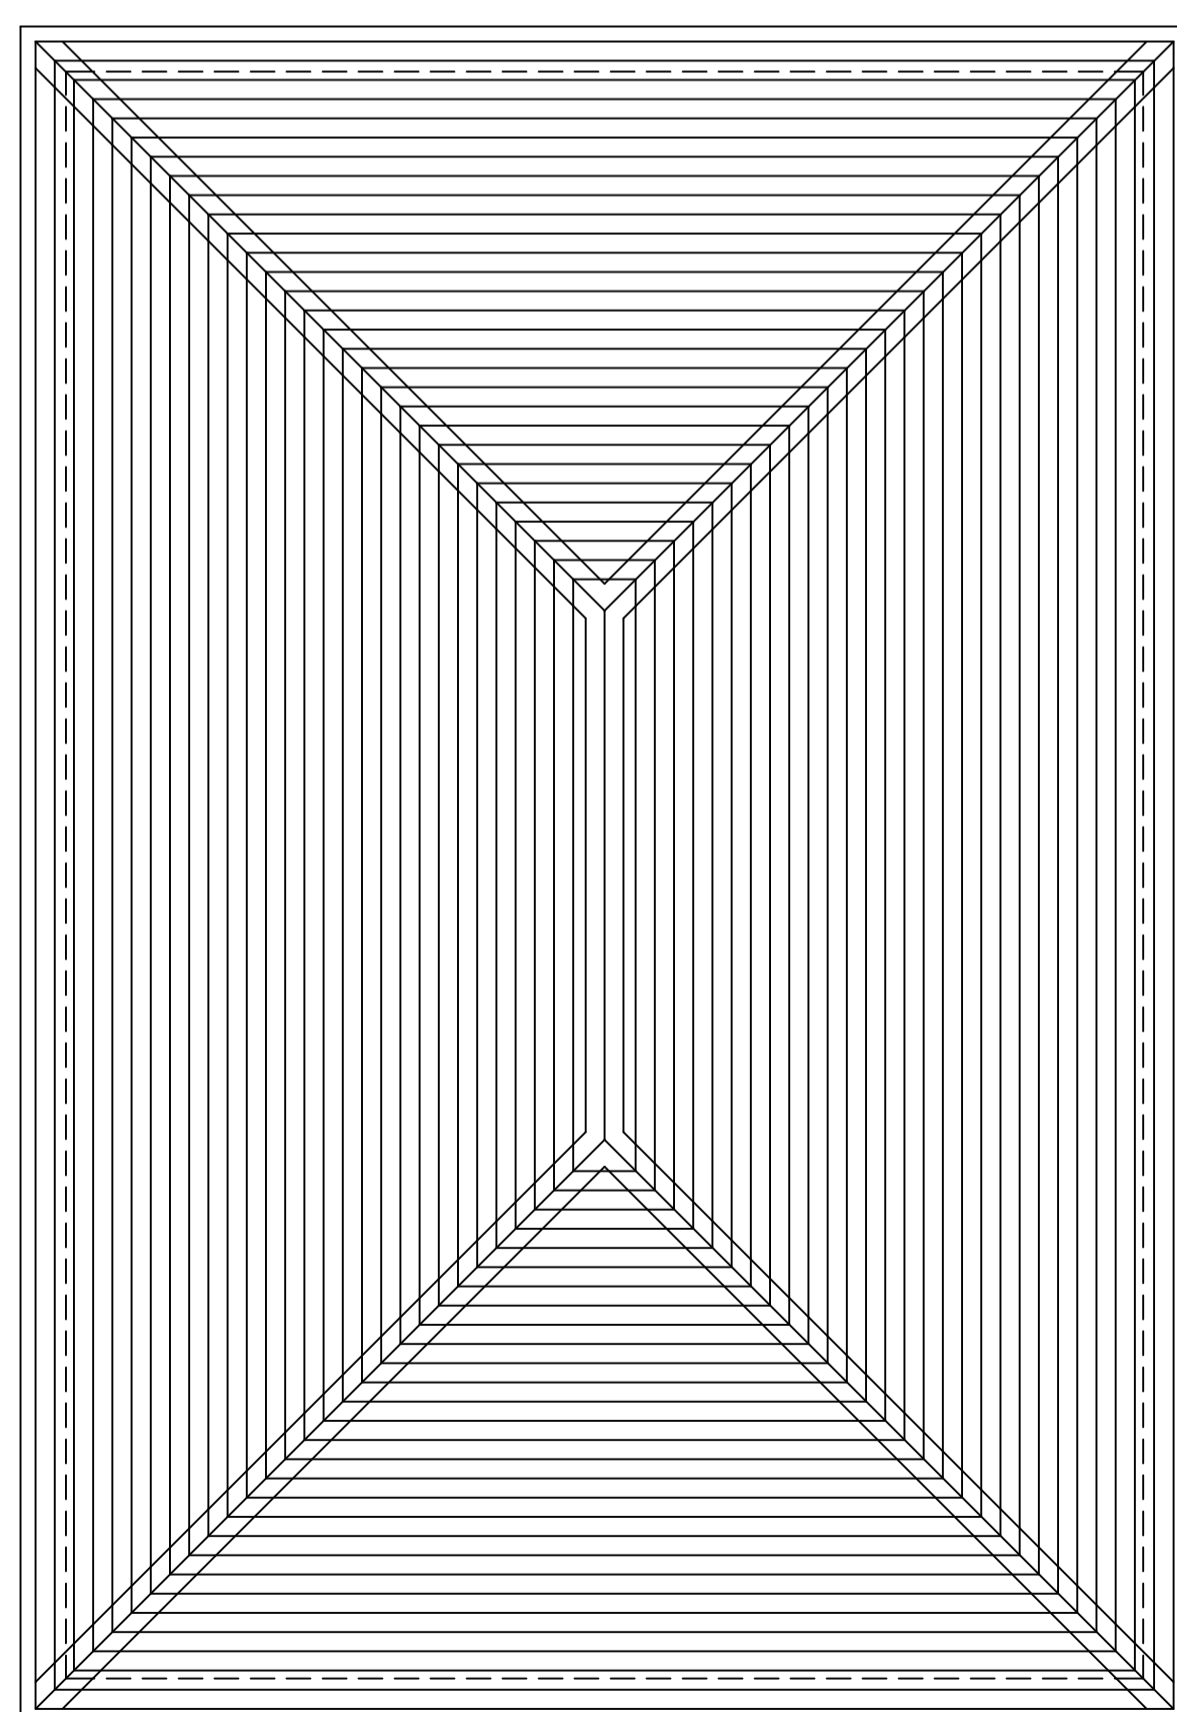

Existing roof plan
 Unit 6 - commercial unit @ 1:50 scale

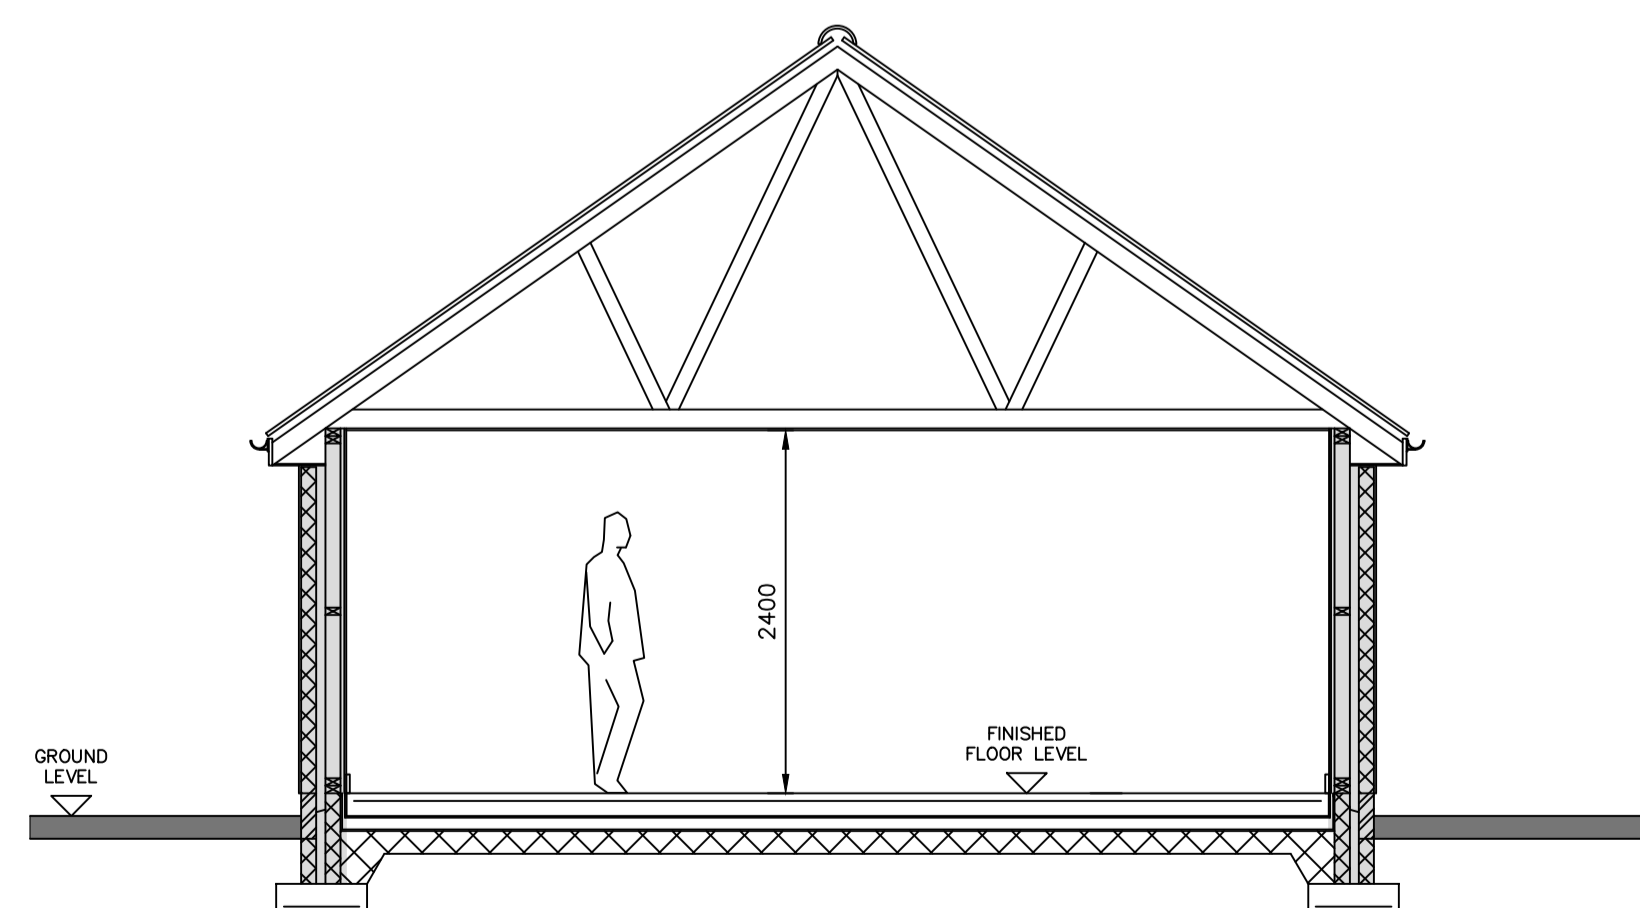

Existing typical cross section
 Unit 6 - commercial unit @ 1:50 scale

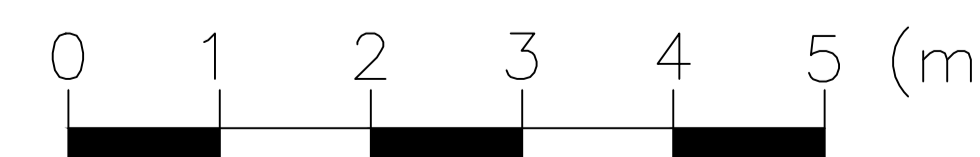

Rev	Description	Date

Status:

PLANNING

Client: Mrs Anne McColm
 SR McColm Ltd.

Project: 156 Main Street,
 Prestwick,
 KA9 1PB

Drawing title:
 Existing - Unit 6
 Plans, elevations and typical section

Date: JAN 2024 Scale: 1:50@A1 Drawn by: OE

ELLIOTT
 Architecture & Design

Address: 63 Milton Road, Prestwick, KA9 1PL
 Website: www.elliott-design.co.uk
 Email: info@elliott-design.co.uk
 Tel: 07790 058907

Drawing number: 0088-EX-003 Rev: -