



GENERAL NOTES:  
 1.) All dimensions are in millimetres unless stated otherwise.  
 2.) All levels are in metres above/below datum level.  
 3.) The contractor is responsible for checking all sizes prior to commencing works on site.

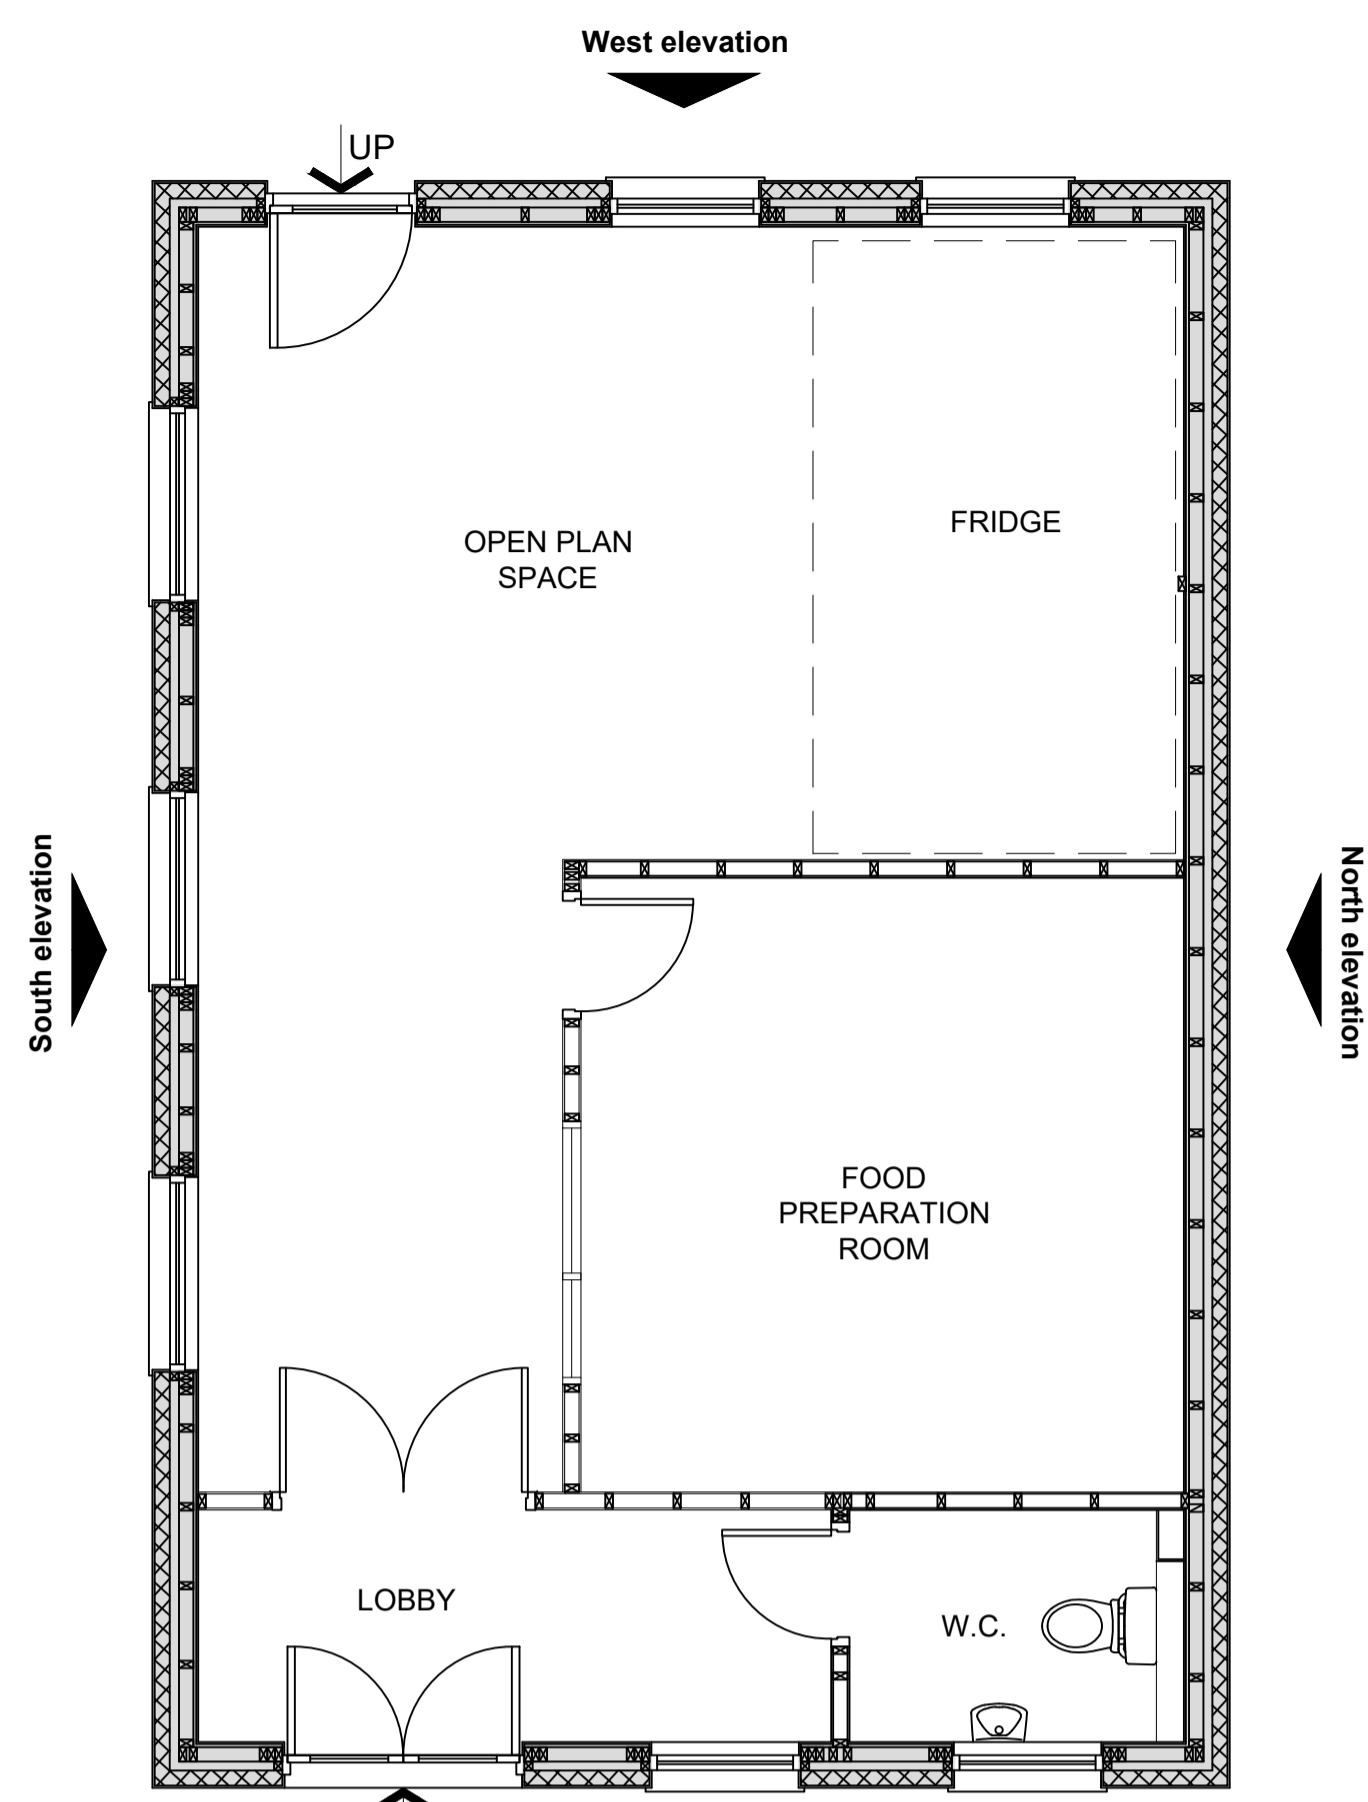


**Proposed ground floor plan**  
 Unit 6 - commercial unit @ 1:50 scale  
 (No change)

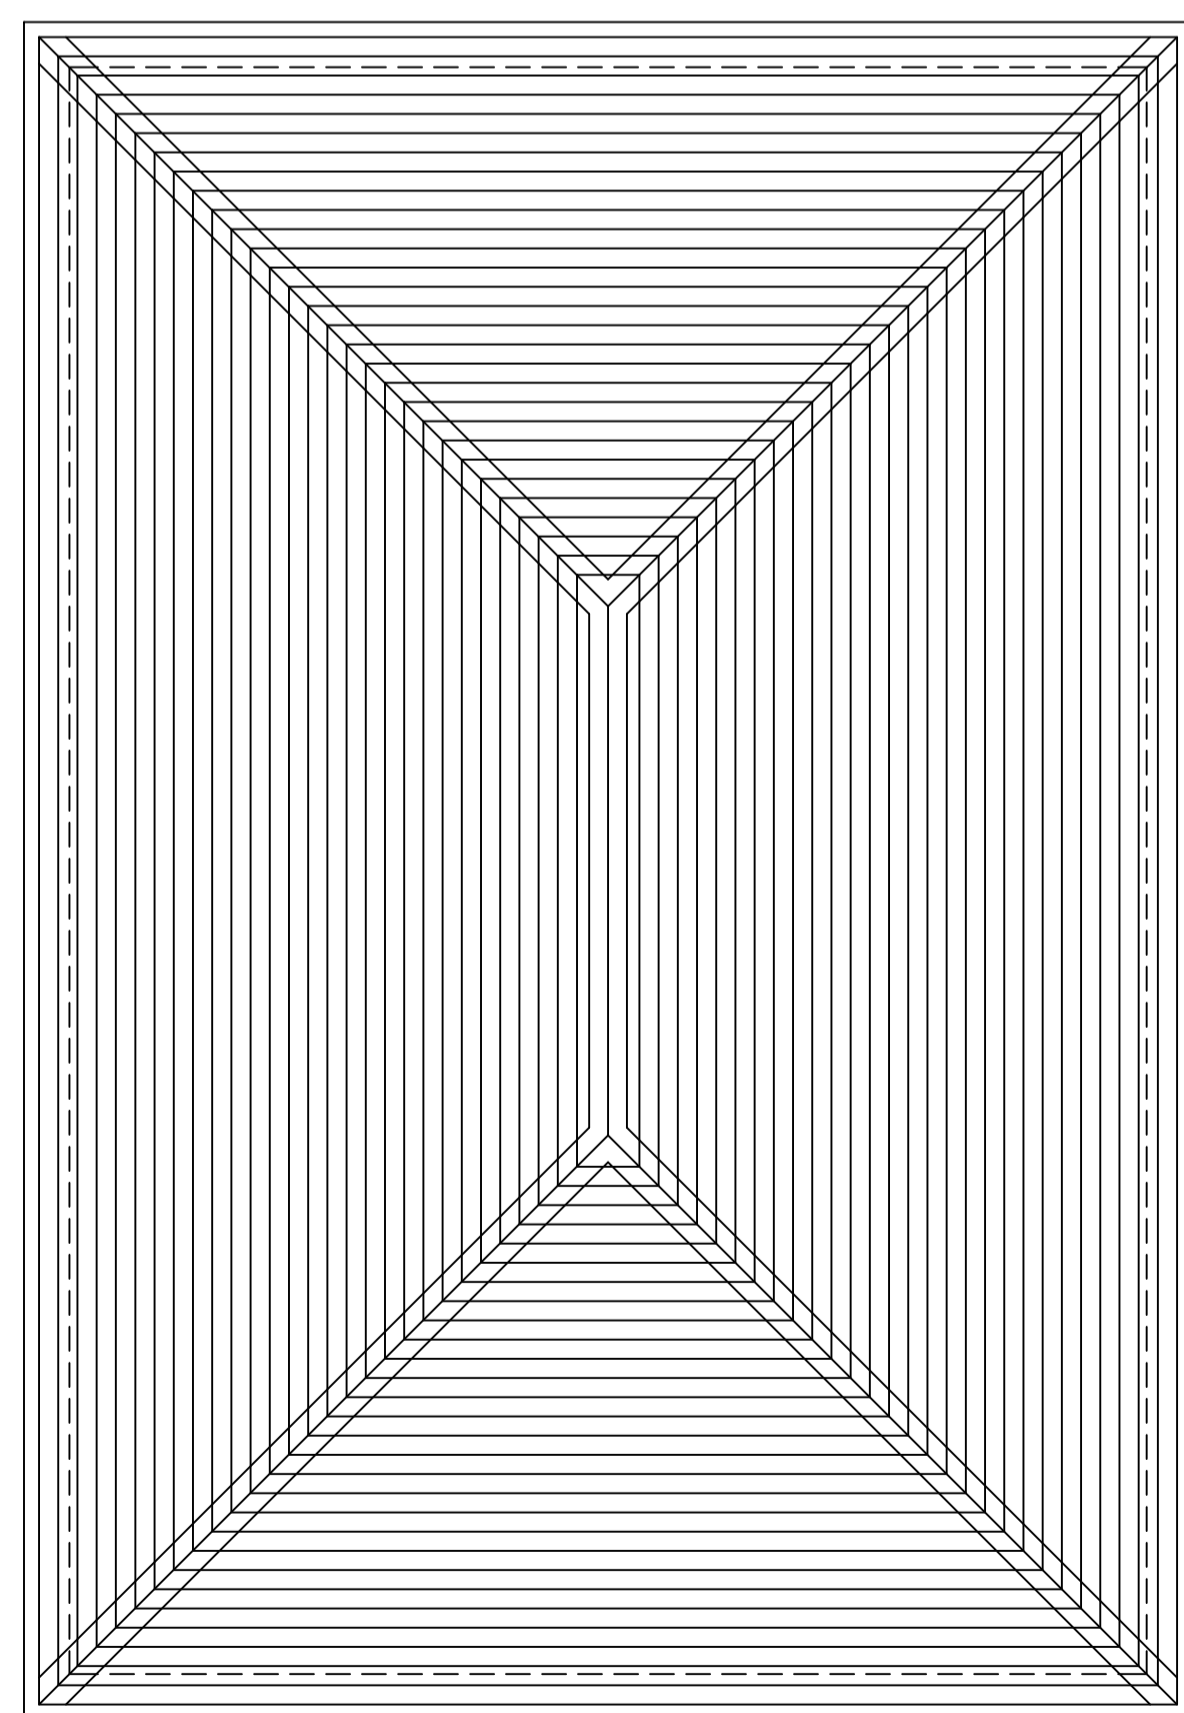


**Proposed roof plan**  
 Unit 6 - commercial unit @ 1:50 scale  
 (No change)




**Proposed West Elevation**  
 Unit 6 - commercial unit @ 1:50 scale  
 (No change)

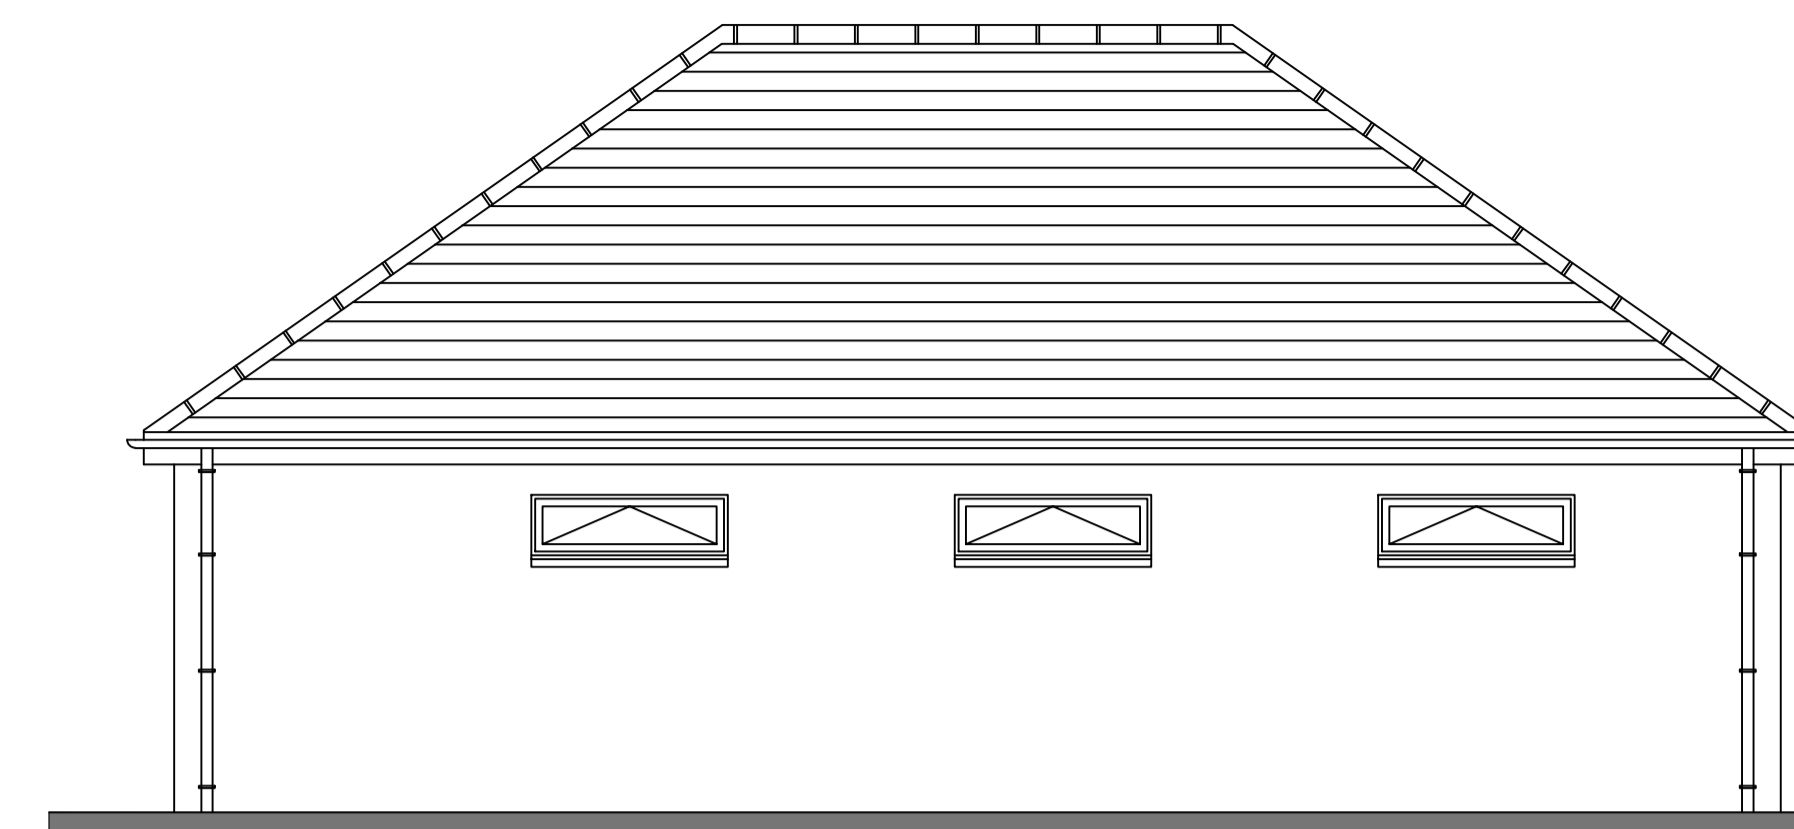


**Proposed South Elevation**  
 Unit 6 - commercial unit @ 1:50 scale  
 (No change)

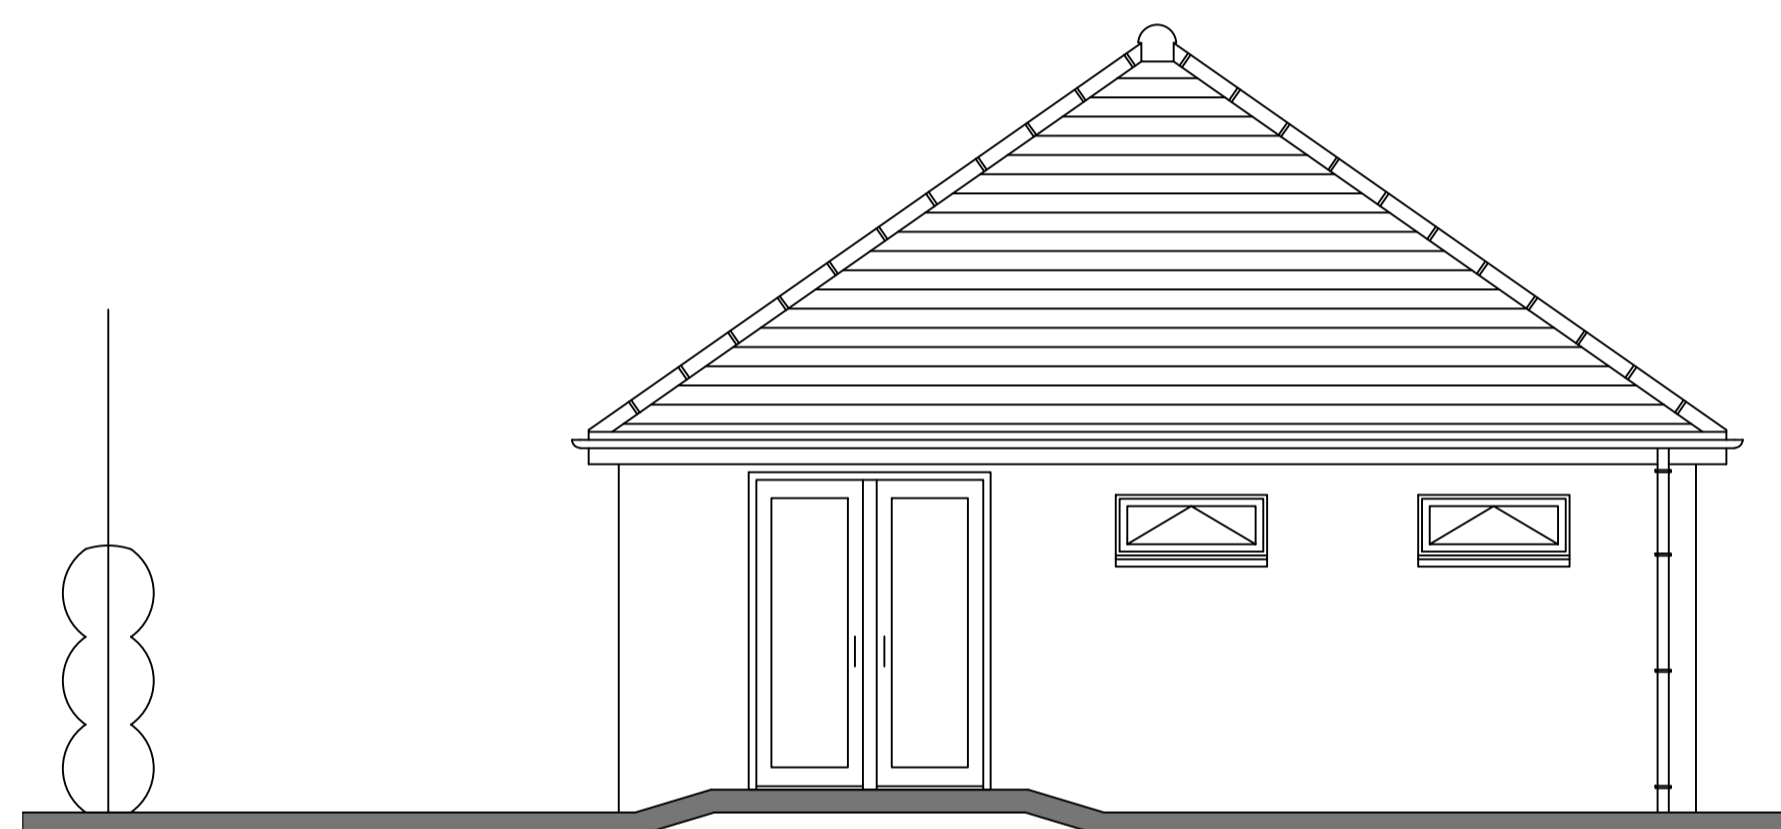


**Proposed East Elevation**  
 Unit 6 - commercial unit @ 1:50 scale  
 (No change)

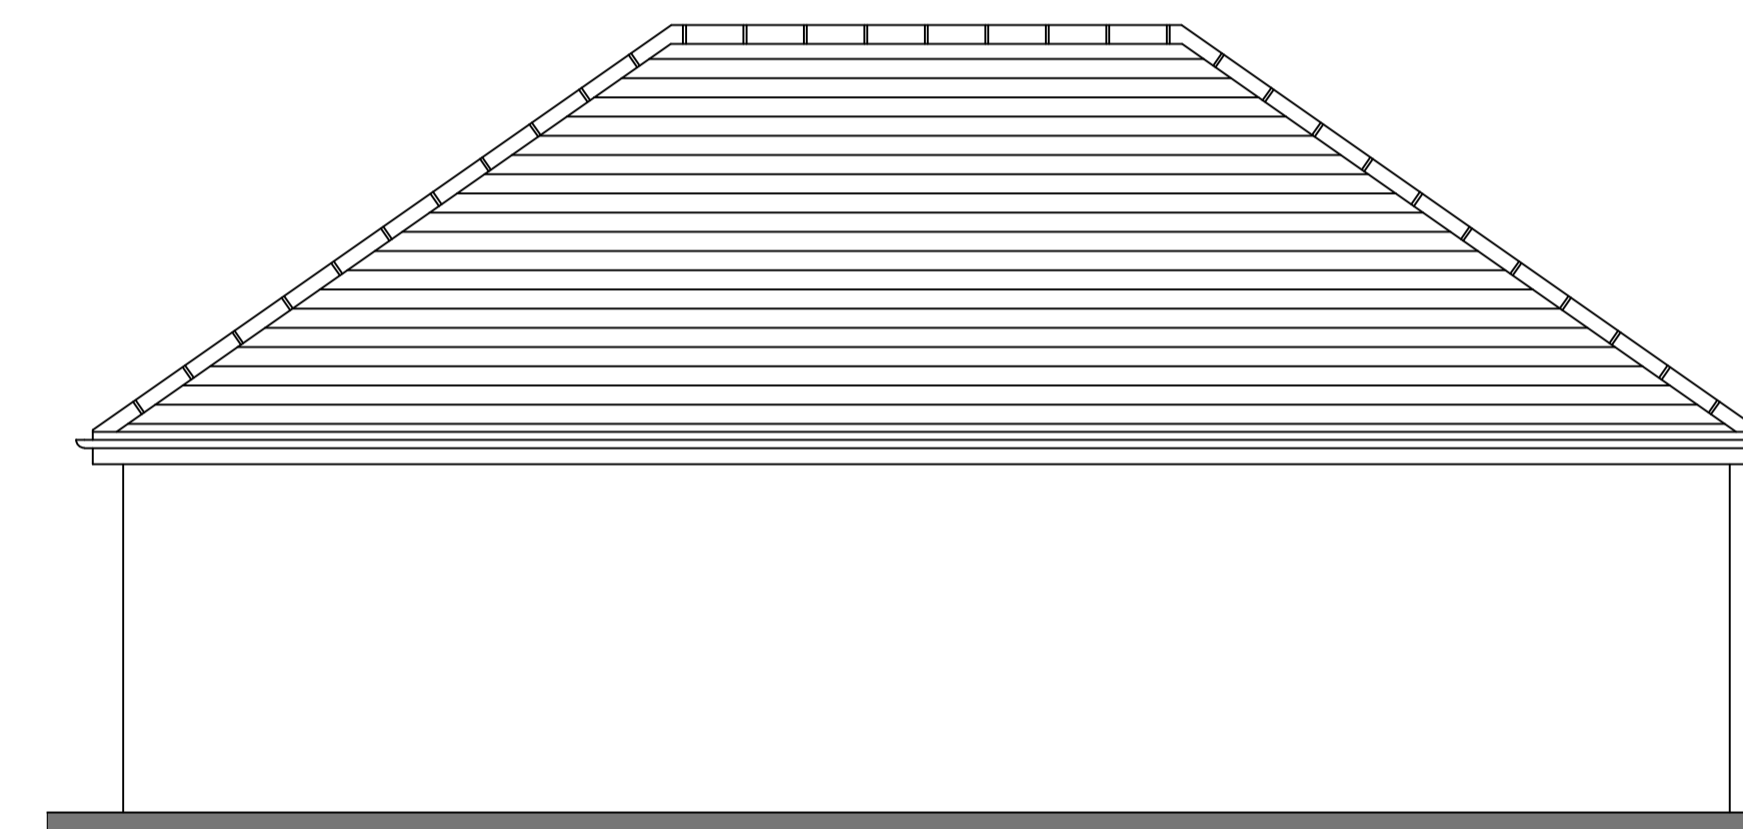

**Proposed North Elevation**  
 Unit 6 - commercial unit @ 1:50 scale  
 (No change)

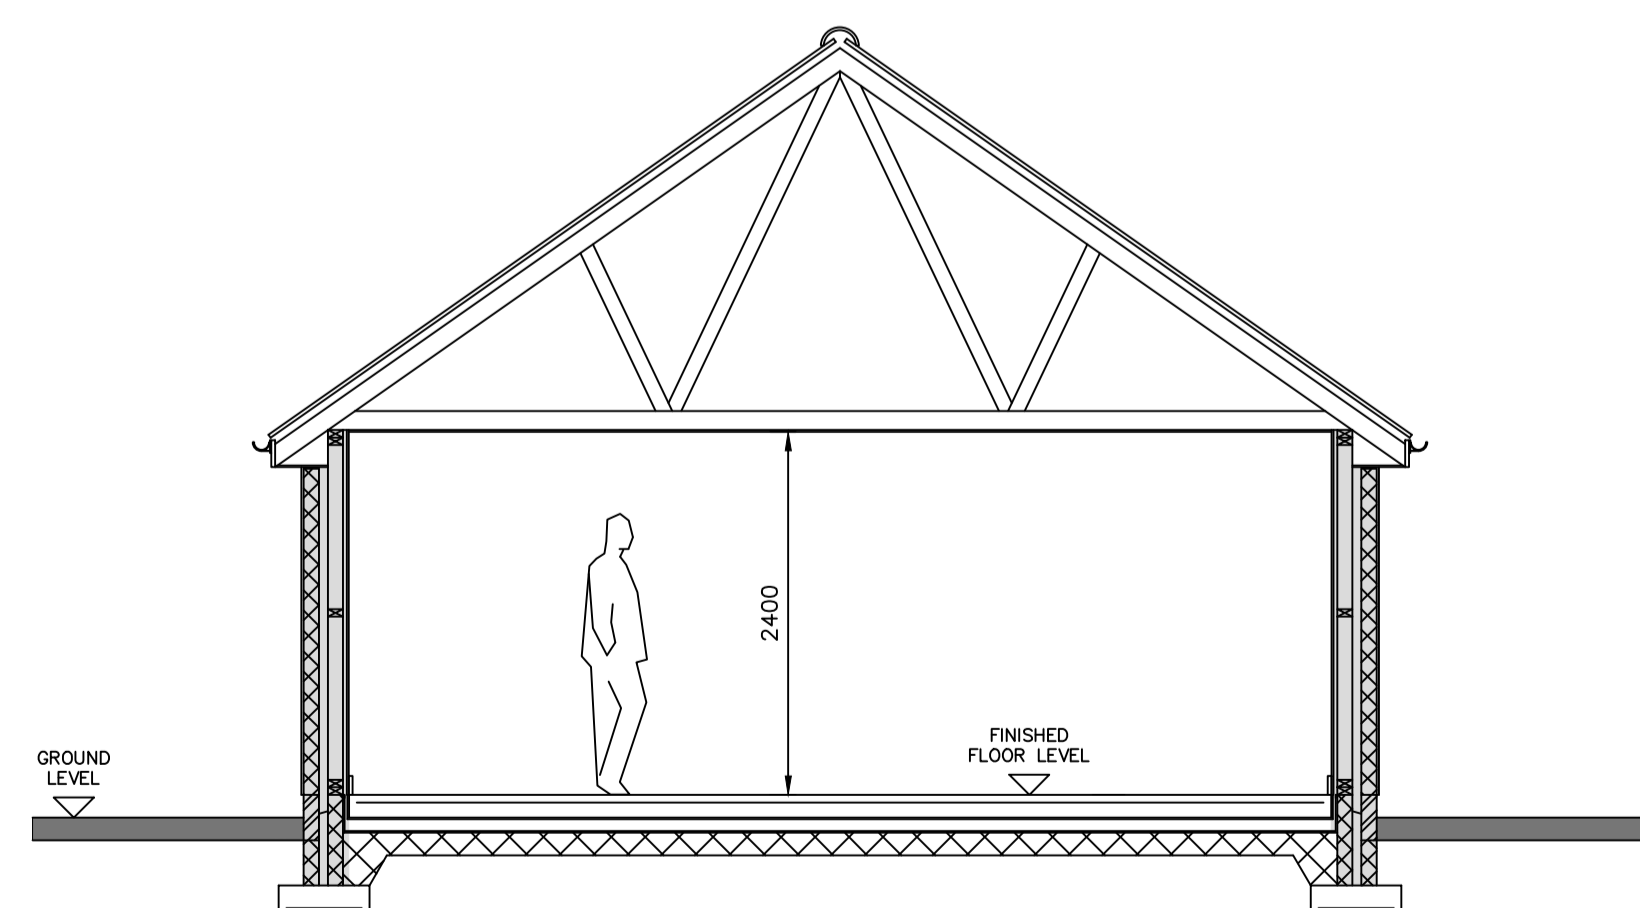

**Proposed typical cross section**  
 Unit 6 - commercial unit @ 1:50 scale  
 (No change)

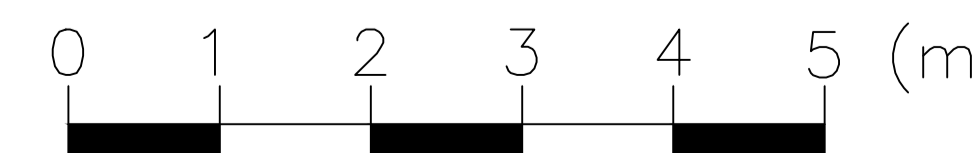

Rev	Description	Date

Status:

**PLANNING**

Client: Mrs Anne McColm  
 SR McColm Ltd.

Project: 156 Main Street,  
 Prestwick,  
 KA9 1PB

Drawing title:  
 Proposed - Unit 6  
 Plans, elevations and typical section

Date: JAN 2024 Scale: 1:50@A1 Drawn by: OE

**ELLIOTT**  
 Architecture & Design

Address: 63 Milton Road, Prestwick, KA9 1PL  
 Website: www.elliott-design.co.uk  
 Email: info@elliott-design.co.uk  
 Tel: 07790 058907

Drawing number: 0088-GA-003 Rev: -